



ISOMETRIC VIEW OF INLET COLLAR (TYPE 1)

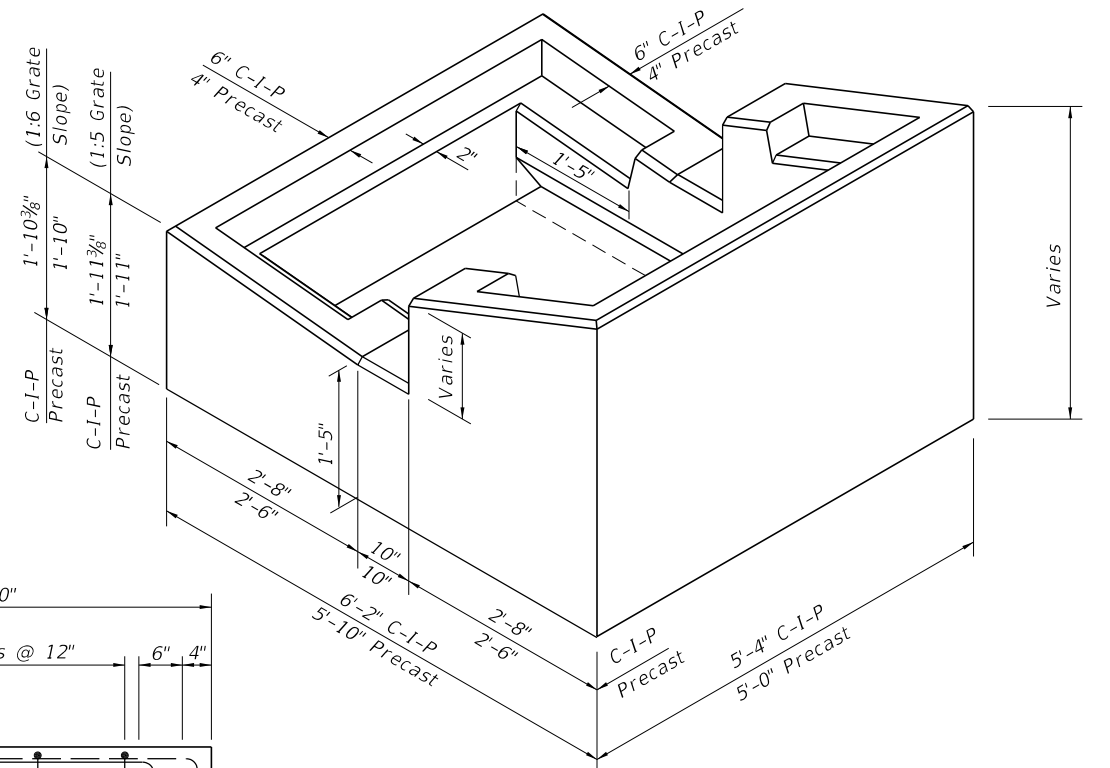


ISOMETRIC VIEW OF INLET COLLAR (TYPE 2)

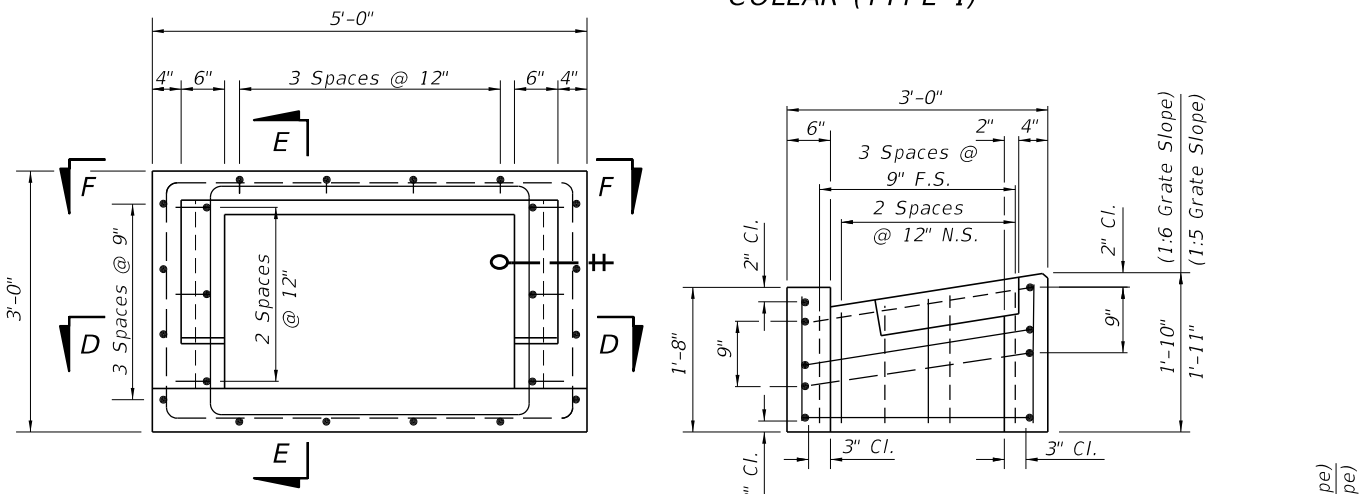


TOP VIEW OF INLET COLLAR WITHOUT GRATE

SECTION EE

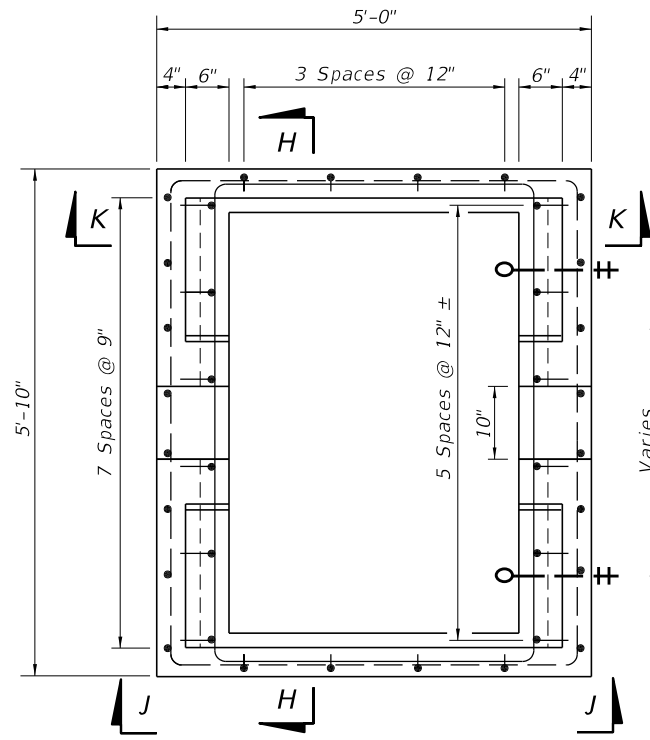


TOP VIEW OF INLET COLLAR WITHOUT GRATE

SECTION HH

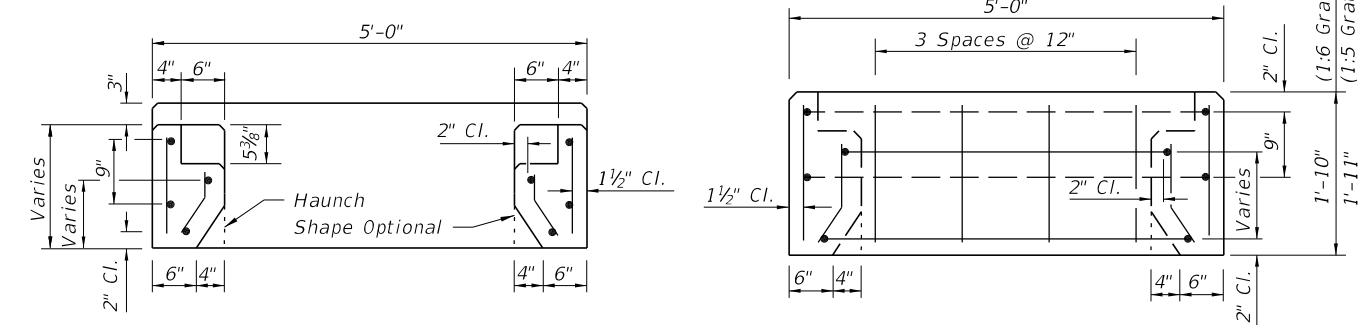

SECTION DD

VIEW FF

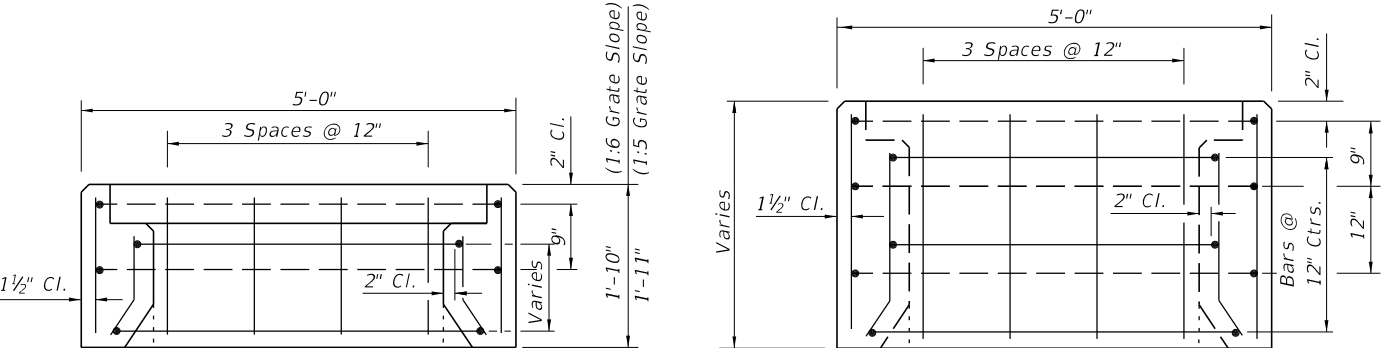

VIEW KK

VIEW JJ

PRECAST COLLAR REINFORCING DETAILS (TYPE 1)
(C-I-P COLLAR REINFORCING DETAILS SIMILAR)

PRECAST COLLAR REINFORCING DETAILS (TYPE 2)
(C-I-P COLLAR REINFORCING DETAILS SIMILAR)

10/14/2019 9:09:46 AM

LAST REVISION 11/01/17

REVISION DESCRIPTION:



FY 2020-21 STANDARD PLANS

MEDIAN BARRIER INLETS TYPES 1 AND 2

INDEX 425-030

SHEET 2 of 2