






**GENERAL NOTES:**

1. Work this Index with Specification 522.
2. Refer to Index 520-001 for drop curb details and Index 522-001 for joints between driveway, sidewalks, and curb.
3. Existing Curb and Gutter:  
Remove existing curb and gutter to either the nearest joint beyond the flared point or to where no remaining section is less than 5 feet long.
4. Grades and cross slopes shown are maximums.
5. Longitudinal Joints:  
Construct  $\frac{1}{8}$ " open joints placed at equal (20' max.) intervals for driveways over 20' wide. Match joints in curb and gutter to match joints in driveways.
6. Transverse Joints:  
Construct  $\frac{1}{8}$ " open joints @ 10' Centers and  $\frac{1}{2}$ " expansion joints with preformed joint filler every 5th joint.
7. Construct driveways (6" thick concrete) to a uniform width (W) to the R/W line or the extent shown in the Plans.
8. Width of Sidewalk Thru Driveway is 4'-0" minimum. Match sidewalk width when shown in Plans or when utility strip width is equal to or greater than the depth of the Driveway Apron.
9. Alpha-Numeric Identification:  
Concrete Flared Driveway Alpha-Numeric Identifications (e.g. G4) are provided for reference purposes in the Plans.


**LEGEND:**


-  Sidewalk
-  Flared Driveway (6" Thick Concrete)
-  Sidewalk Thru Driveway (6" Thick Concrete)
-  Utility Strip
- $G_A$  Grade of Apron
- $G_D$  Grade of Driveway (Per Plans)

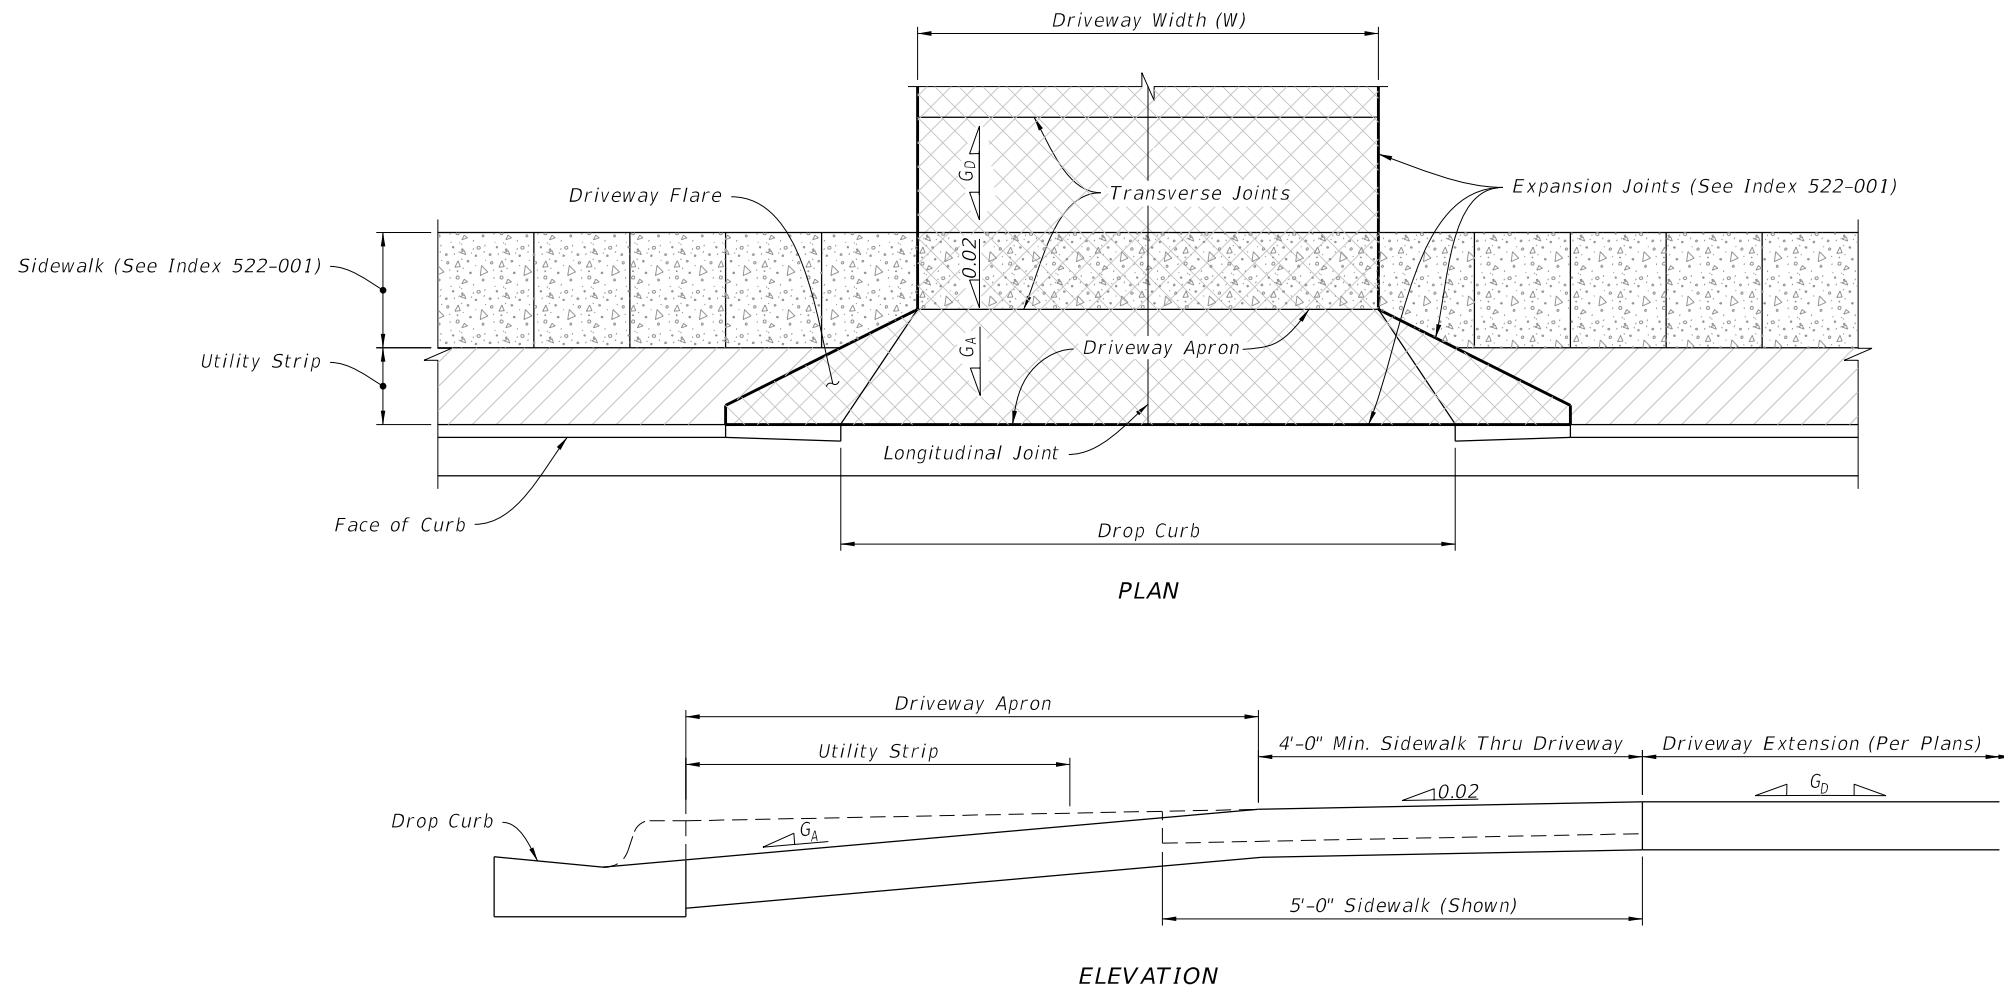


CONCRETE FLARED DRIVEWAY NOMENCLATURE

10/14/2019 11:16:40 AM


|                           |          |              |   |                           |                  |                 |
|---------------------------|----------|--------------|---|---------------------------|------------------|-----------------|
| LAST REVISION<br>11/01/18 | REVISION | DESCRIPTION: | <br>FY 2020-21<br>STANDARD PLANS | CONCRETE FLARED DRIVEWAYS | INDEX<br>522-003 | SHEET<br>1 of 4 |
|---------------------------|----------|--------------|---|---------------------------|------------------|-----------------|

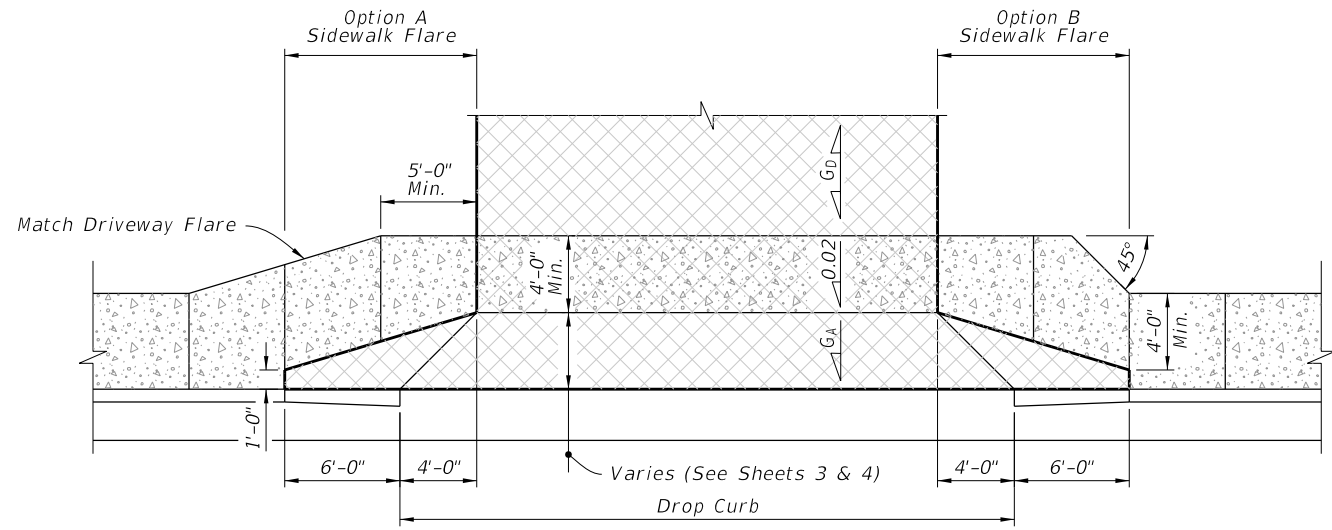

SIDEWALK WITHOUT UTILITY STRIP

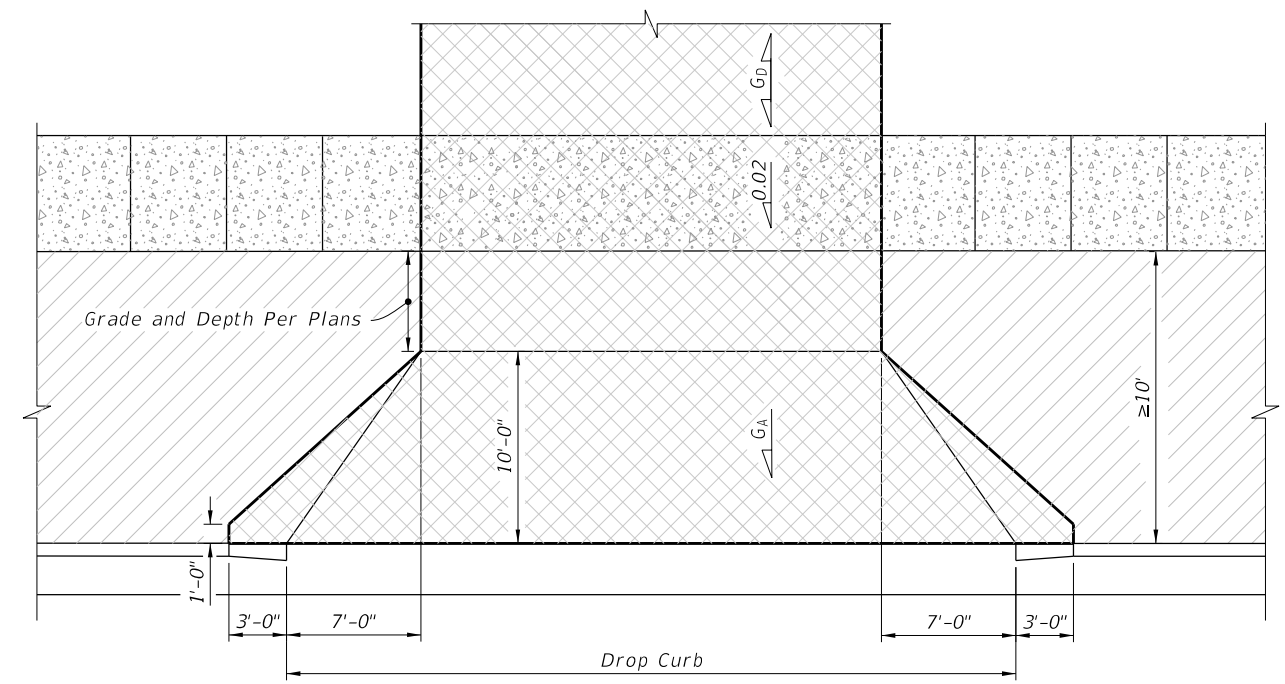

WITHOUT SIDEWALK OR UTILITY STRIP ≥ 10' WIDE

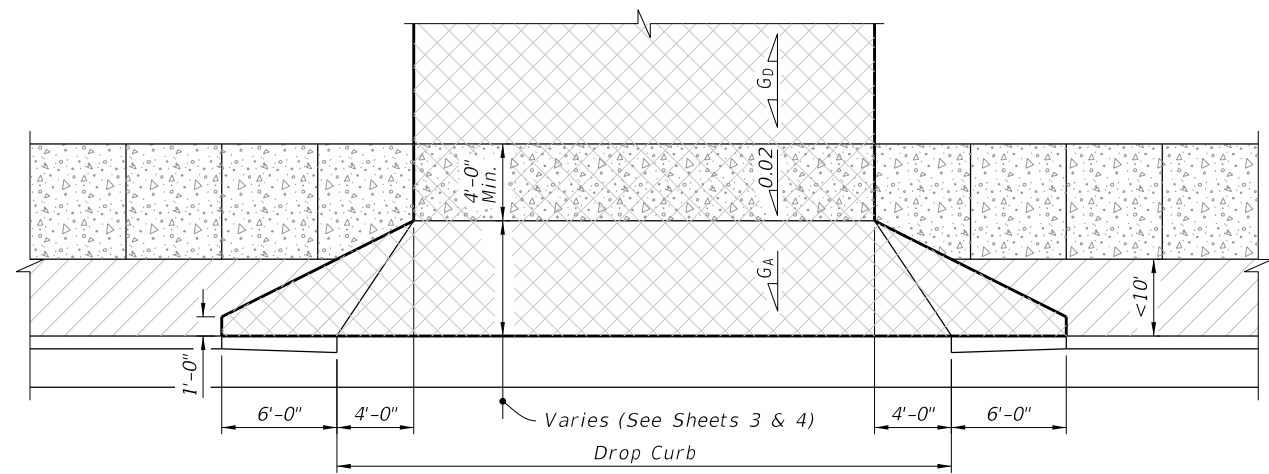










UTILITY STRIP < 10' WIDE

LEGEND:

-  Sidewalk
-  Flared Driveway (6" Thick Concrete)
-  Sidewalk Thru Driveway (6" Thick Concrete)
-  Utility Strip

10/14/2019 11:16:41 AM

|                           |          |              |  |                              |                           |                  |                 |
|---------------------------|----------|--------------|--|------------------------------|---------------------------|------------------|-----------------|
| LAST REVISION<br>11/01/18 | REVISION | DESCRIPTION: |  | FY 2020-21<br>STANDARD PLANS | CONCRETE FLARED DRIVEWAYS | INDEX<br>522-003 | SHEET<br>2 of 4 |
|---------------------------|----------|--------------|--|------------------------------|---------------------------|------------------|-----------------|

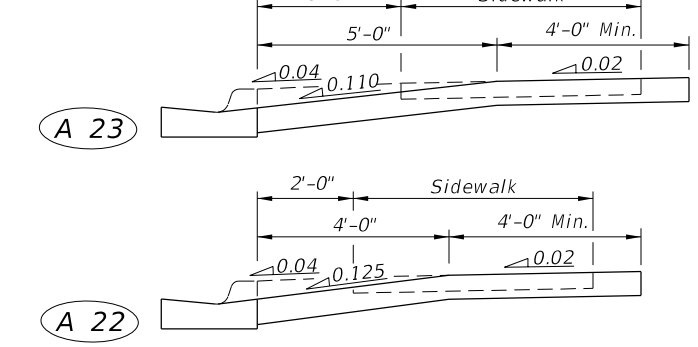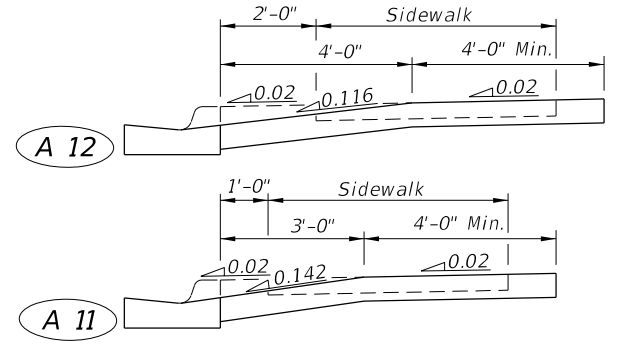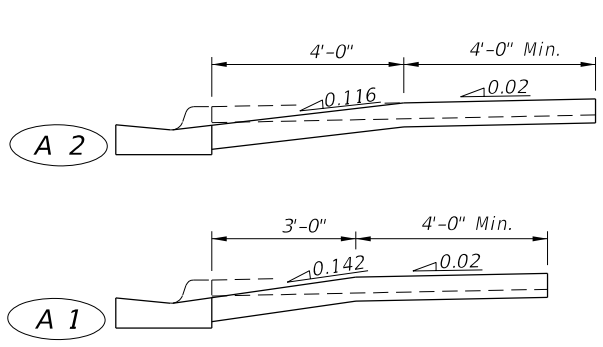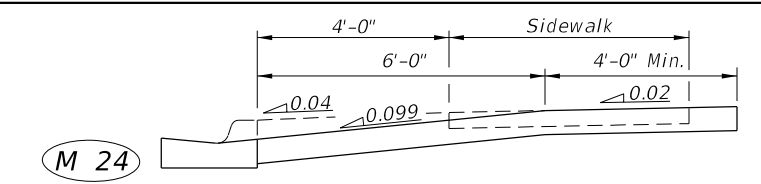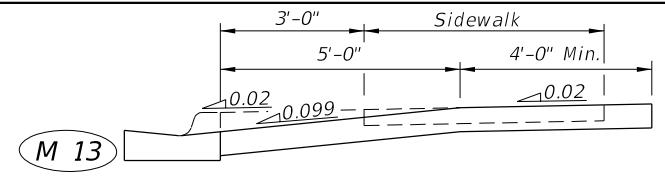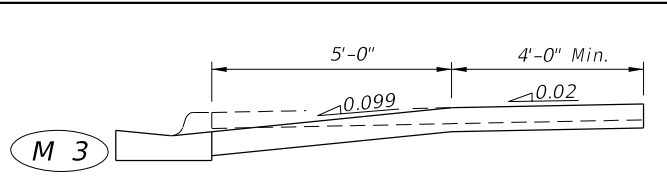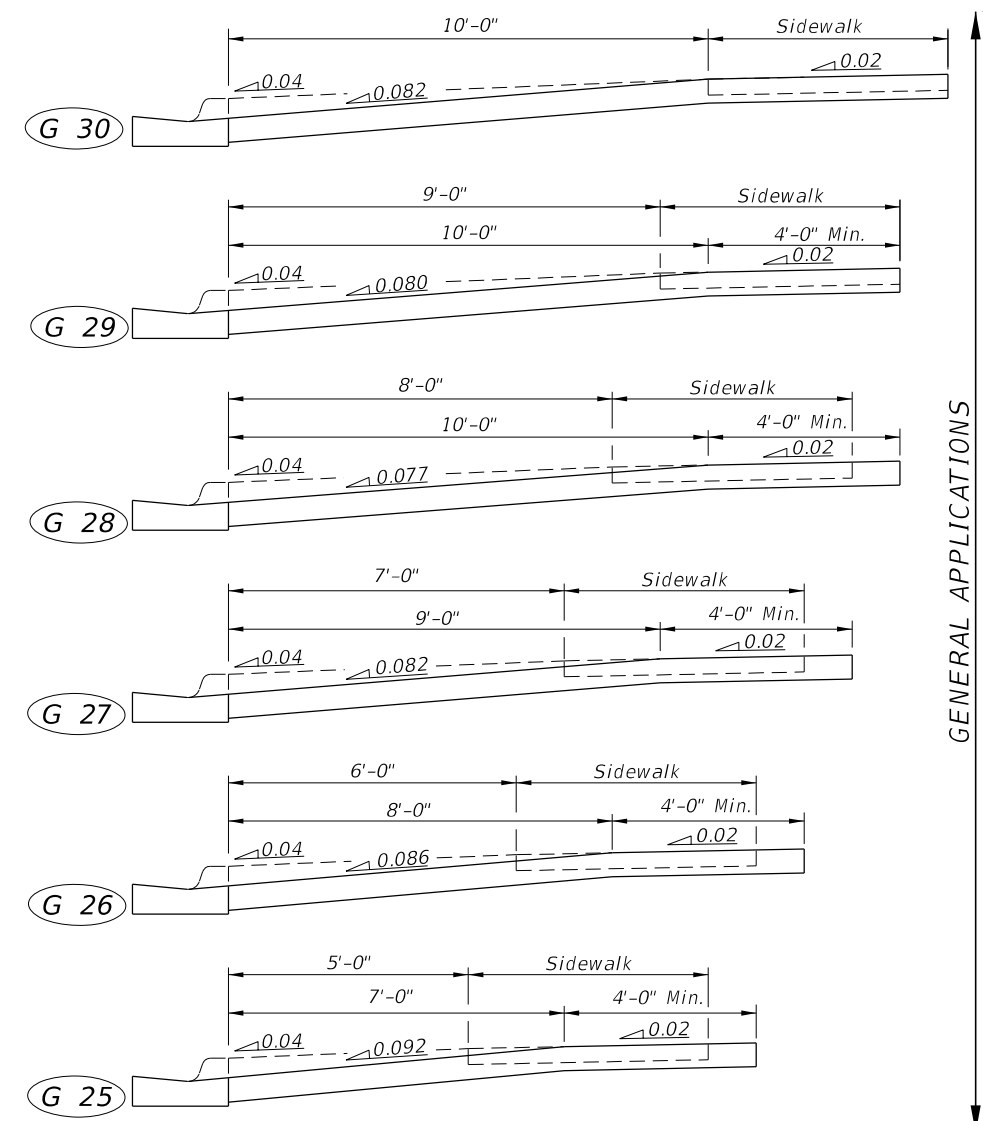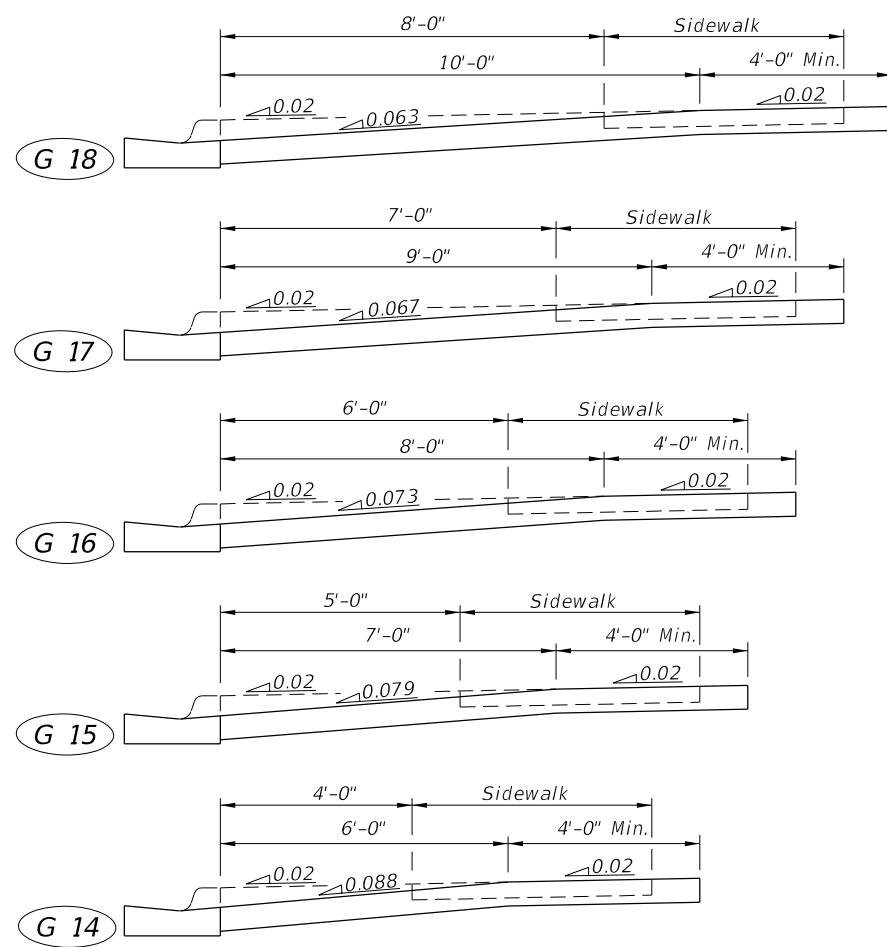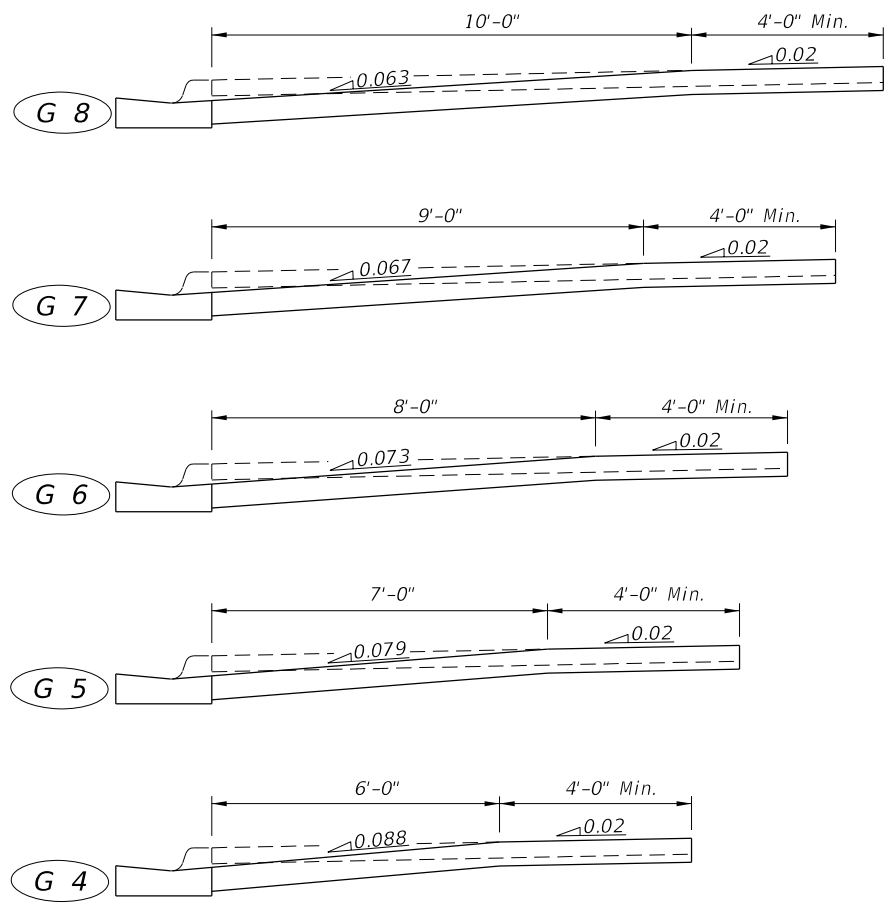

GENERAL APPLICATIONS

MARGINAL

ADVERSE

===== SIDEWALK WITHOUT UTILITY STRIP =====

===== SIDEWALK WITH UTILITY STRIP ON 0.02 SLOPE =====

===== SIDEWALK WITH UTILITY STRIP ON 0.04 SLOPE =====

NOTE:  
5' sidewalks shown.

DRIVEWAY SECTIONS ON CURBED FACILITIES WITH SIDEWALKS

CONCRETE FLARED DRIVEWAYS



FY 2020-21  
STANDARD PLANS










INDEX  
522-003

SHEET  
3 of 4







10/14/2019 11:16:42 AM

LAST REVISION  
11/01/18

REVISION DESCRIPTION:

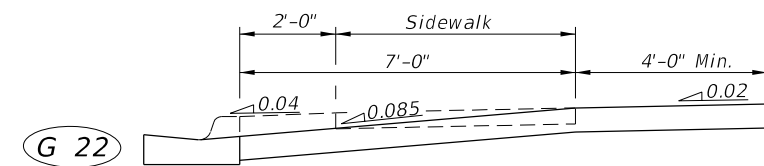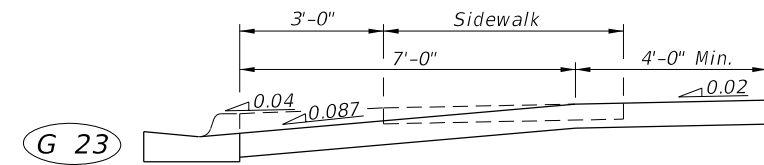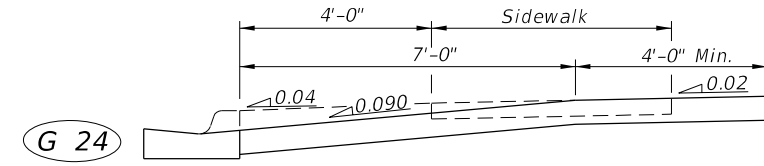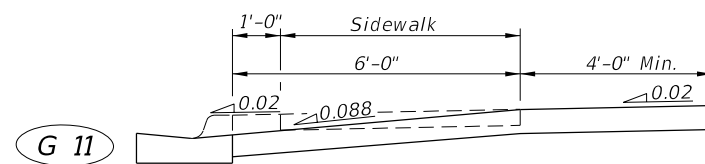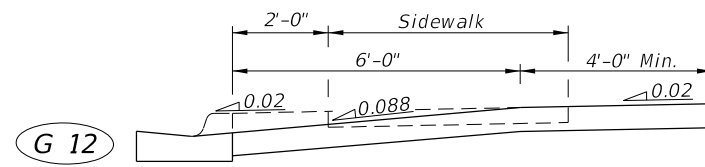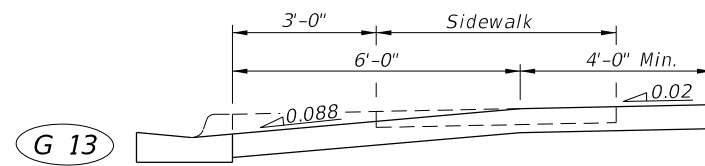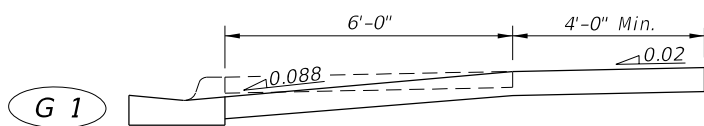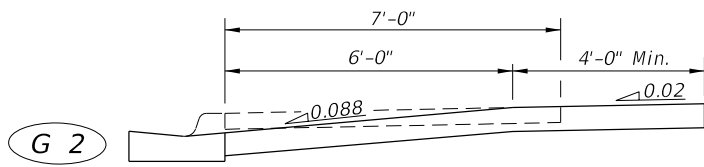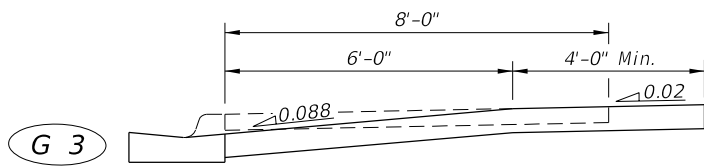

GENERAL APPLICATIONS

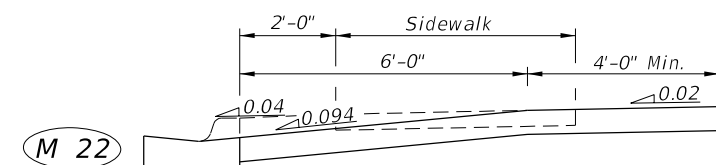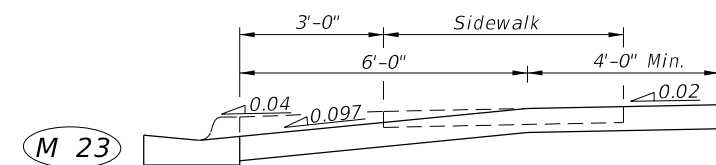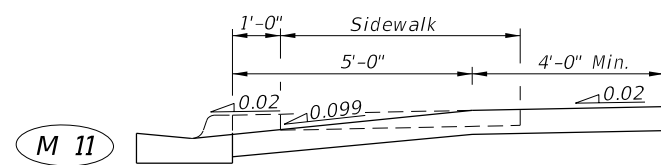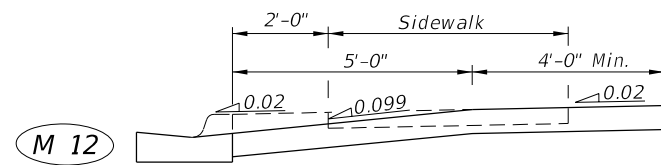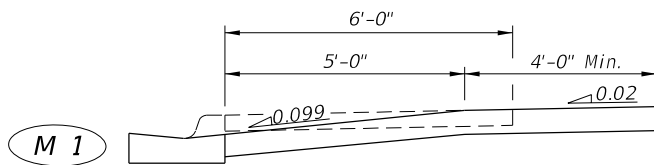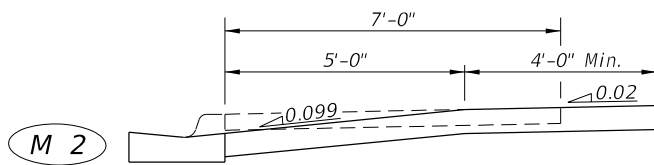

MARGINAL

==== SIDEWALK WITHOUT UTILITY STRIP ====

==== SIDEWALK WITH UTILITY STRIP ON 0.02 SLOPE ====

==== SIDEWALK WITH UTILITY STRIP ON 0.04 SLOPE ====

NOTE:  
5' sidewalks shown.

DRIVEWAY SECTIONS ON CURBED FACILITIES WITH SIDEWALKS

CONCRETE FLARED DRIVEWAYS

10/14/2019 11:16:42 AM

|                           |          |              |
|---------------------------|----------|--------------|
| LAST REVISION<br>11/01/18 | REVISION | DESCRIPTION: |
|---------------------------|----------|--------------|


**FY 2020-21  
STANDARD PLANS**

|                  |                 |
|------------------|-----------------|
| INDEX<br>522-003 | SHEET<br>4 of 4 |
|------------------|-----------------|