


10/14/2019 2:44:15 PM

**WEIGH STATION SIGNING**

LAST REVISION 11/01/17	DESCRIPTION:
---------------------------	--------------

10/14/2019 2:44:16 PM

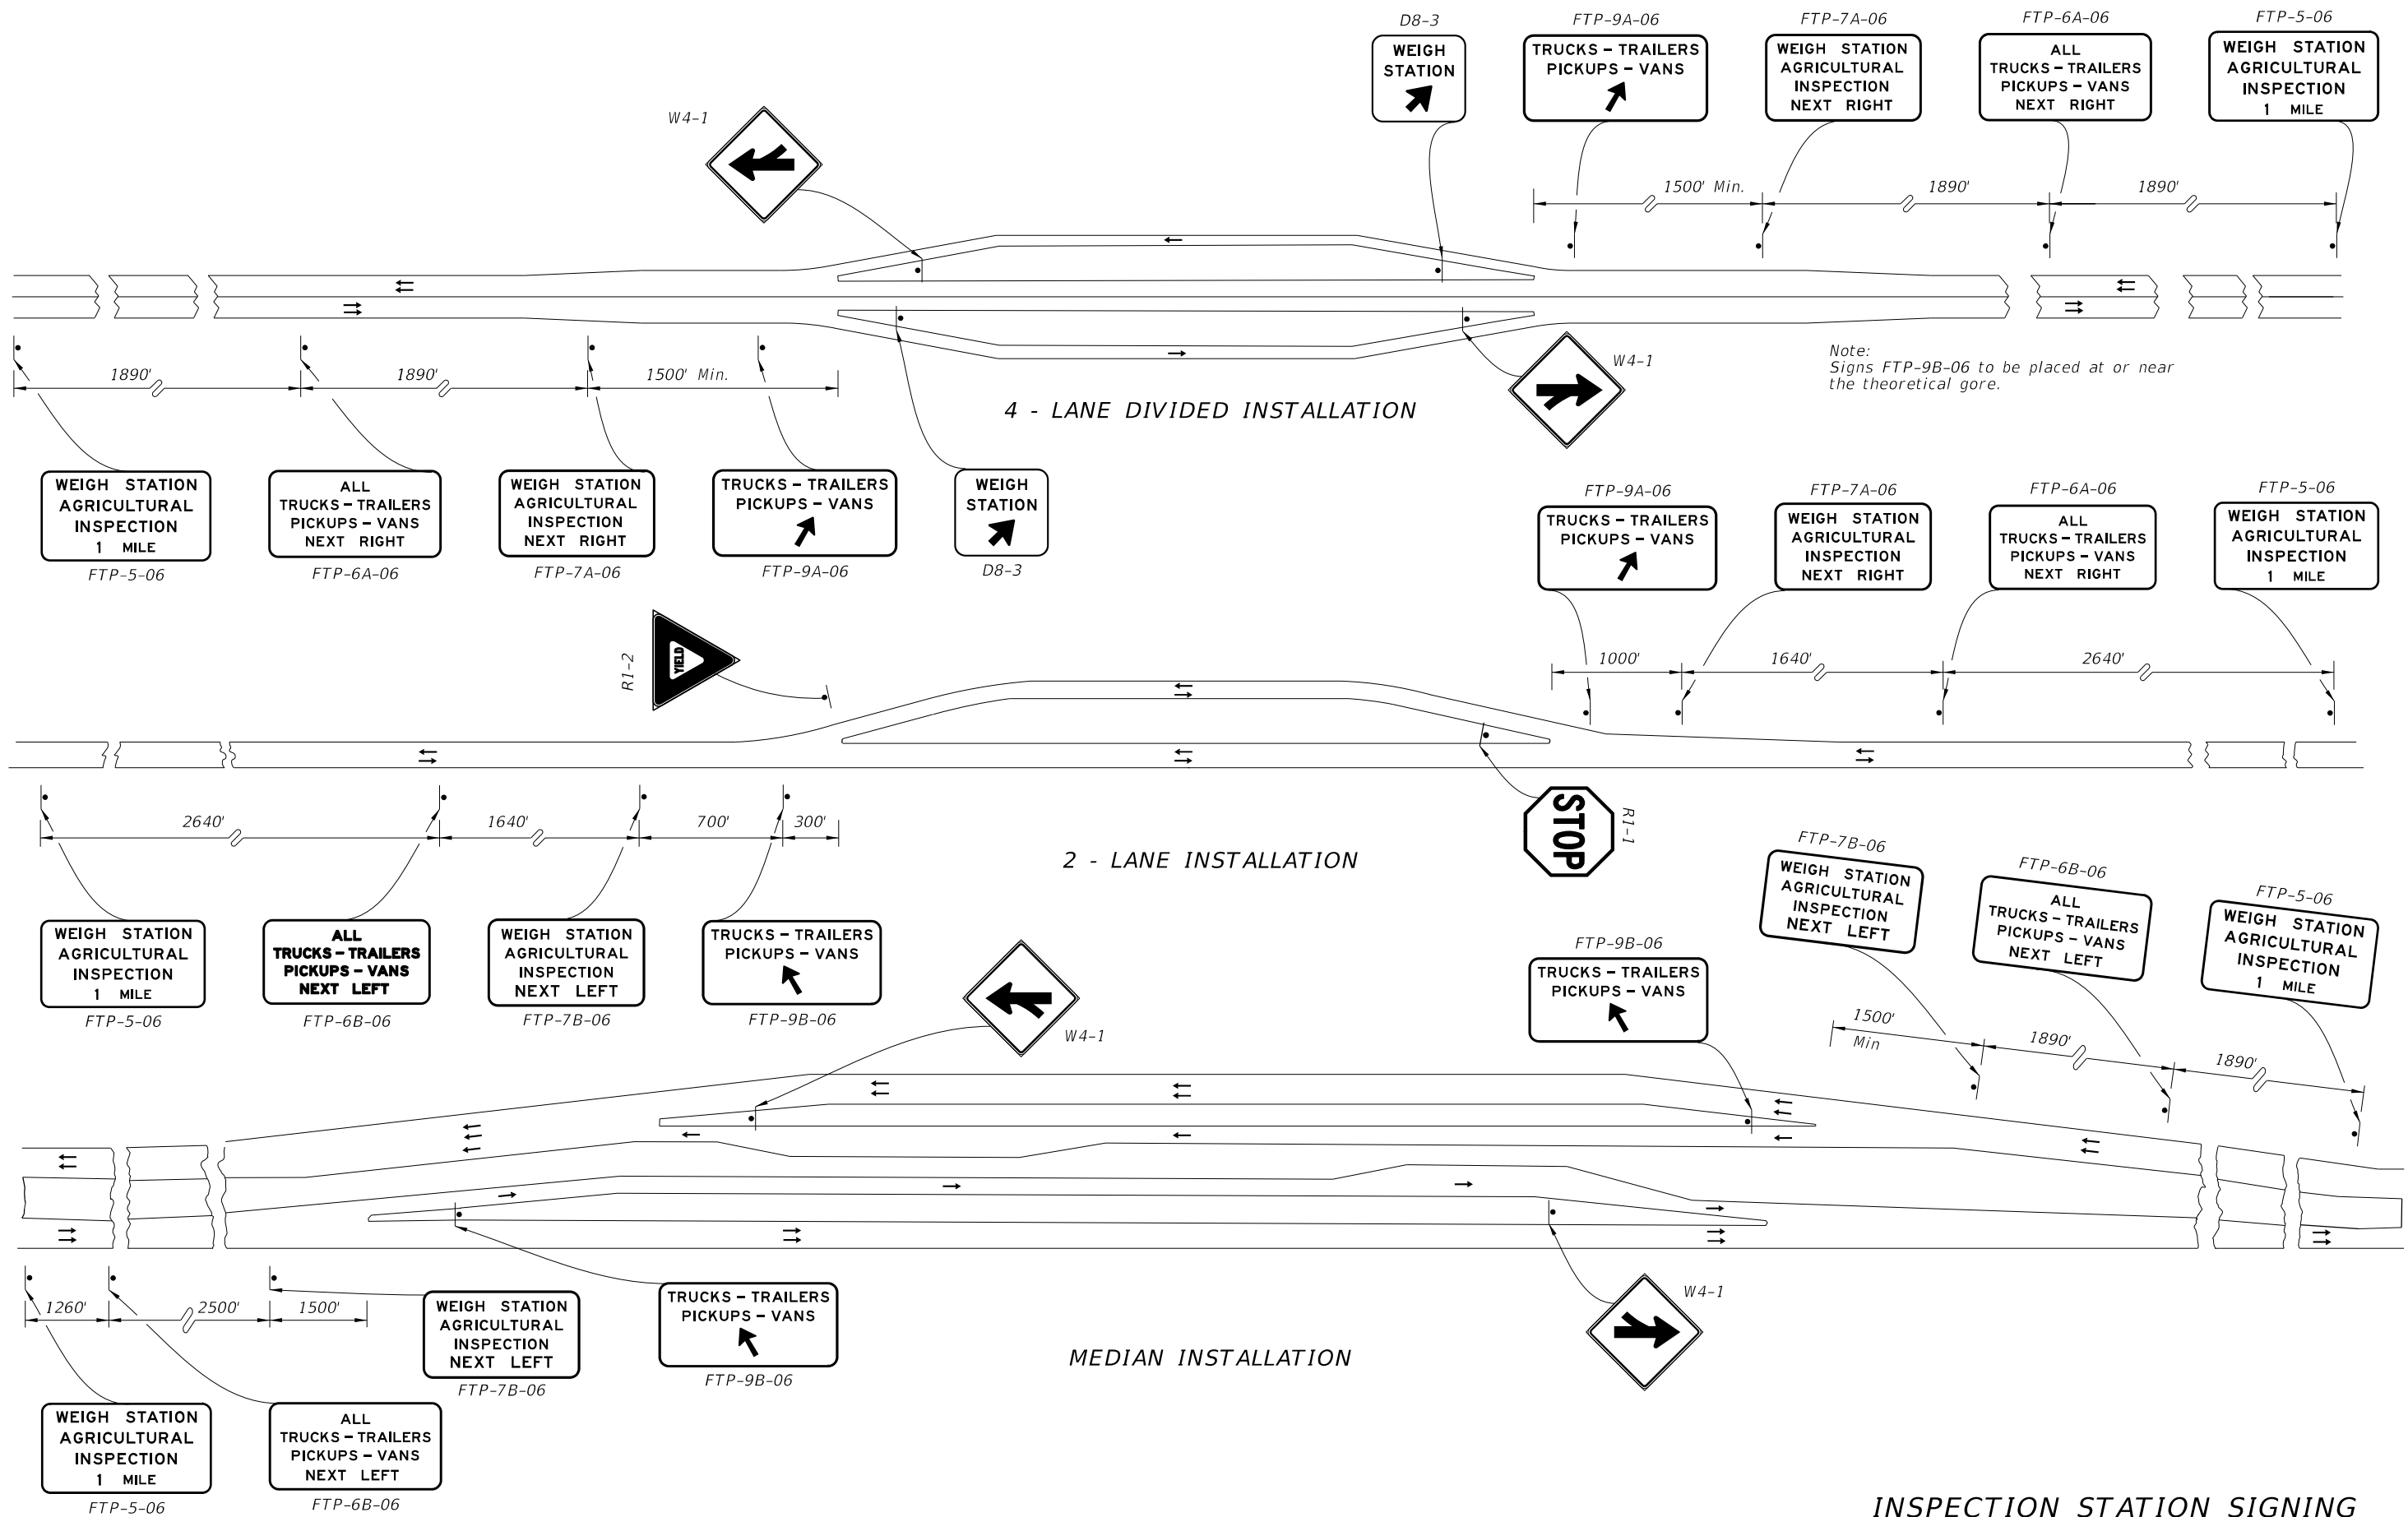

**INSPECTION STATION SIGNING**

LAST REVISION 11/01/17	DESCRIPTION:
---------------------------	--------------


**FY 2020-21  
STANDARD PLANS**

**TYPICAL SIGNING FOR TRUCK WEIGH AND INSPECTION STATIONS**

INDEX 700-108	SHEET 2 of 2
------------------	-----------------