

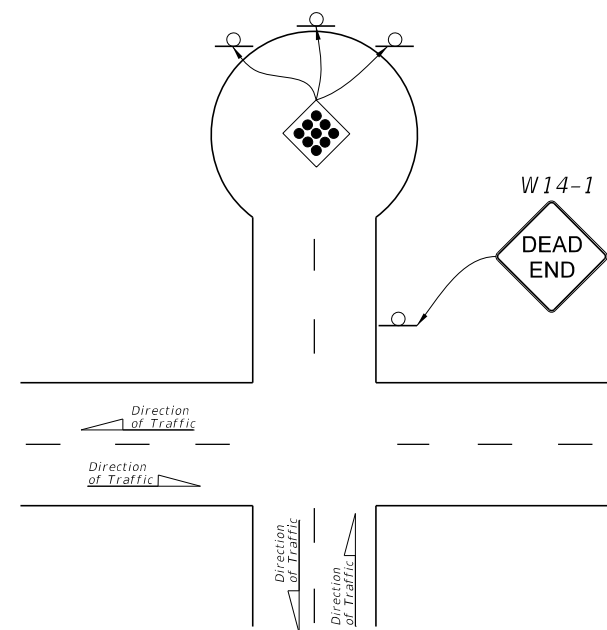


TYPE 1 OBJECT MARKER PLACEMENT

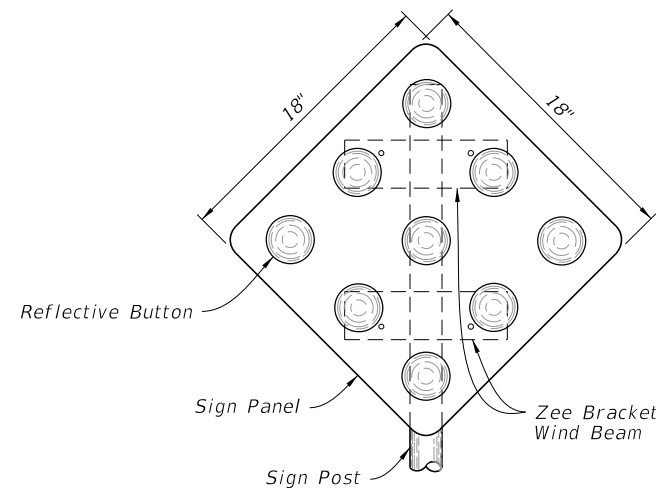

4'-0" Center to Center Min.
8'-0" Center to Center Max.

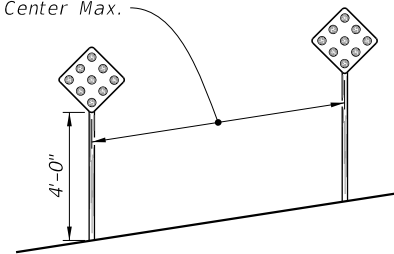


NOTES:

1. Index applicable to residential and minor streets only.
Major streets to be evaluated on a case-by-case basis.
2. Install Object Markers in accordance with Index 700-010
3. See Index 711-001 for pavement markings.

TYPE 4 OBJECT MARKER PLACEMENT

OBJECT MARKER DETAIL

10/14/2019 2:44:39 PM

LAST REVISION 11/01/19	REVISION	DESCRIPTION:	 FY 2020-21 STANDARD PLANS	TRAFFIC CONTROLS FOR STREET TERMINATIONS	INDEX 700-109	SHEET 1 of 1
---------------------------	----------	--------------	--	--	------------------	-----------------