


10/12/2020 9:07:42 AM

**WEIGH STATION SIGNING**

LAST REVISION 11/01/17	REVISION	DESCRIPTION:	 FY 2021-22 STANDARD PLANS	<b>TYPICAL SIGNING FOR TRUCK WEIGH          AND INSPECTION STATIONS</b>	INDEX 700-108	SHEET 1 of 2
---------------------------	----------	--------------	---	-----------------------------------------------------------------------------	------------------	-----------------

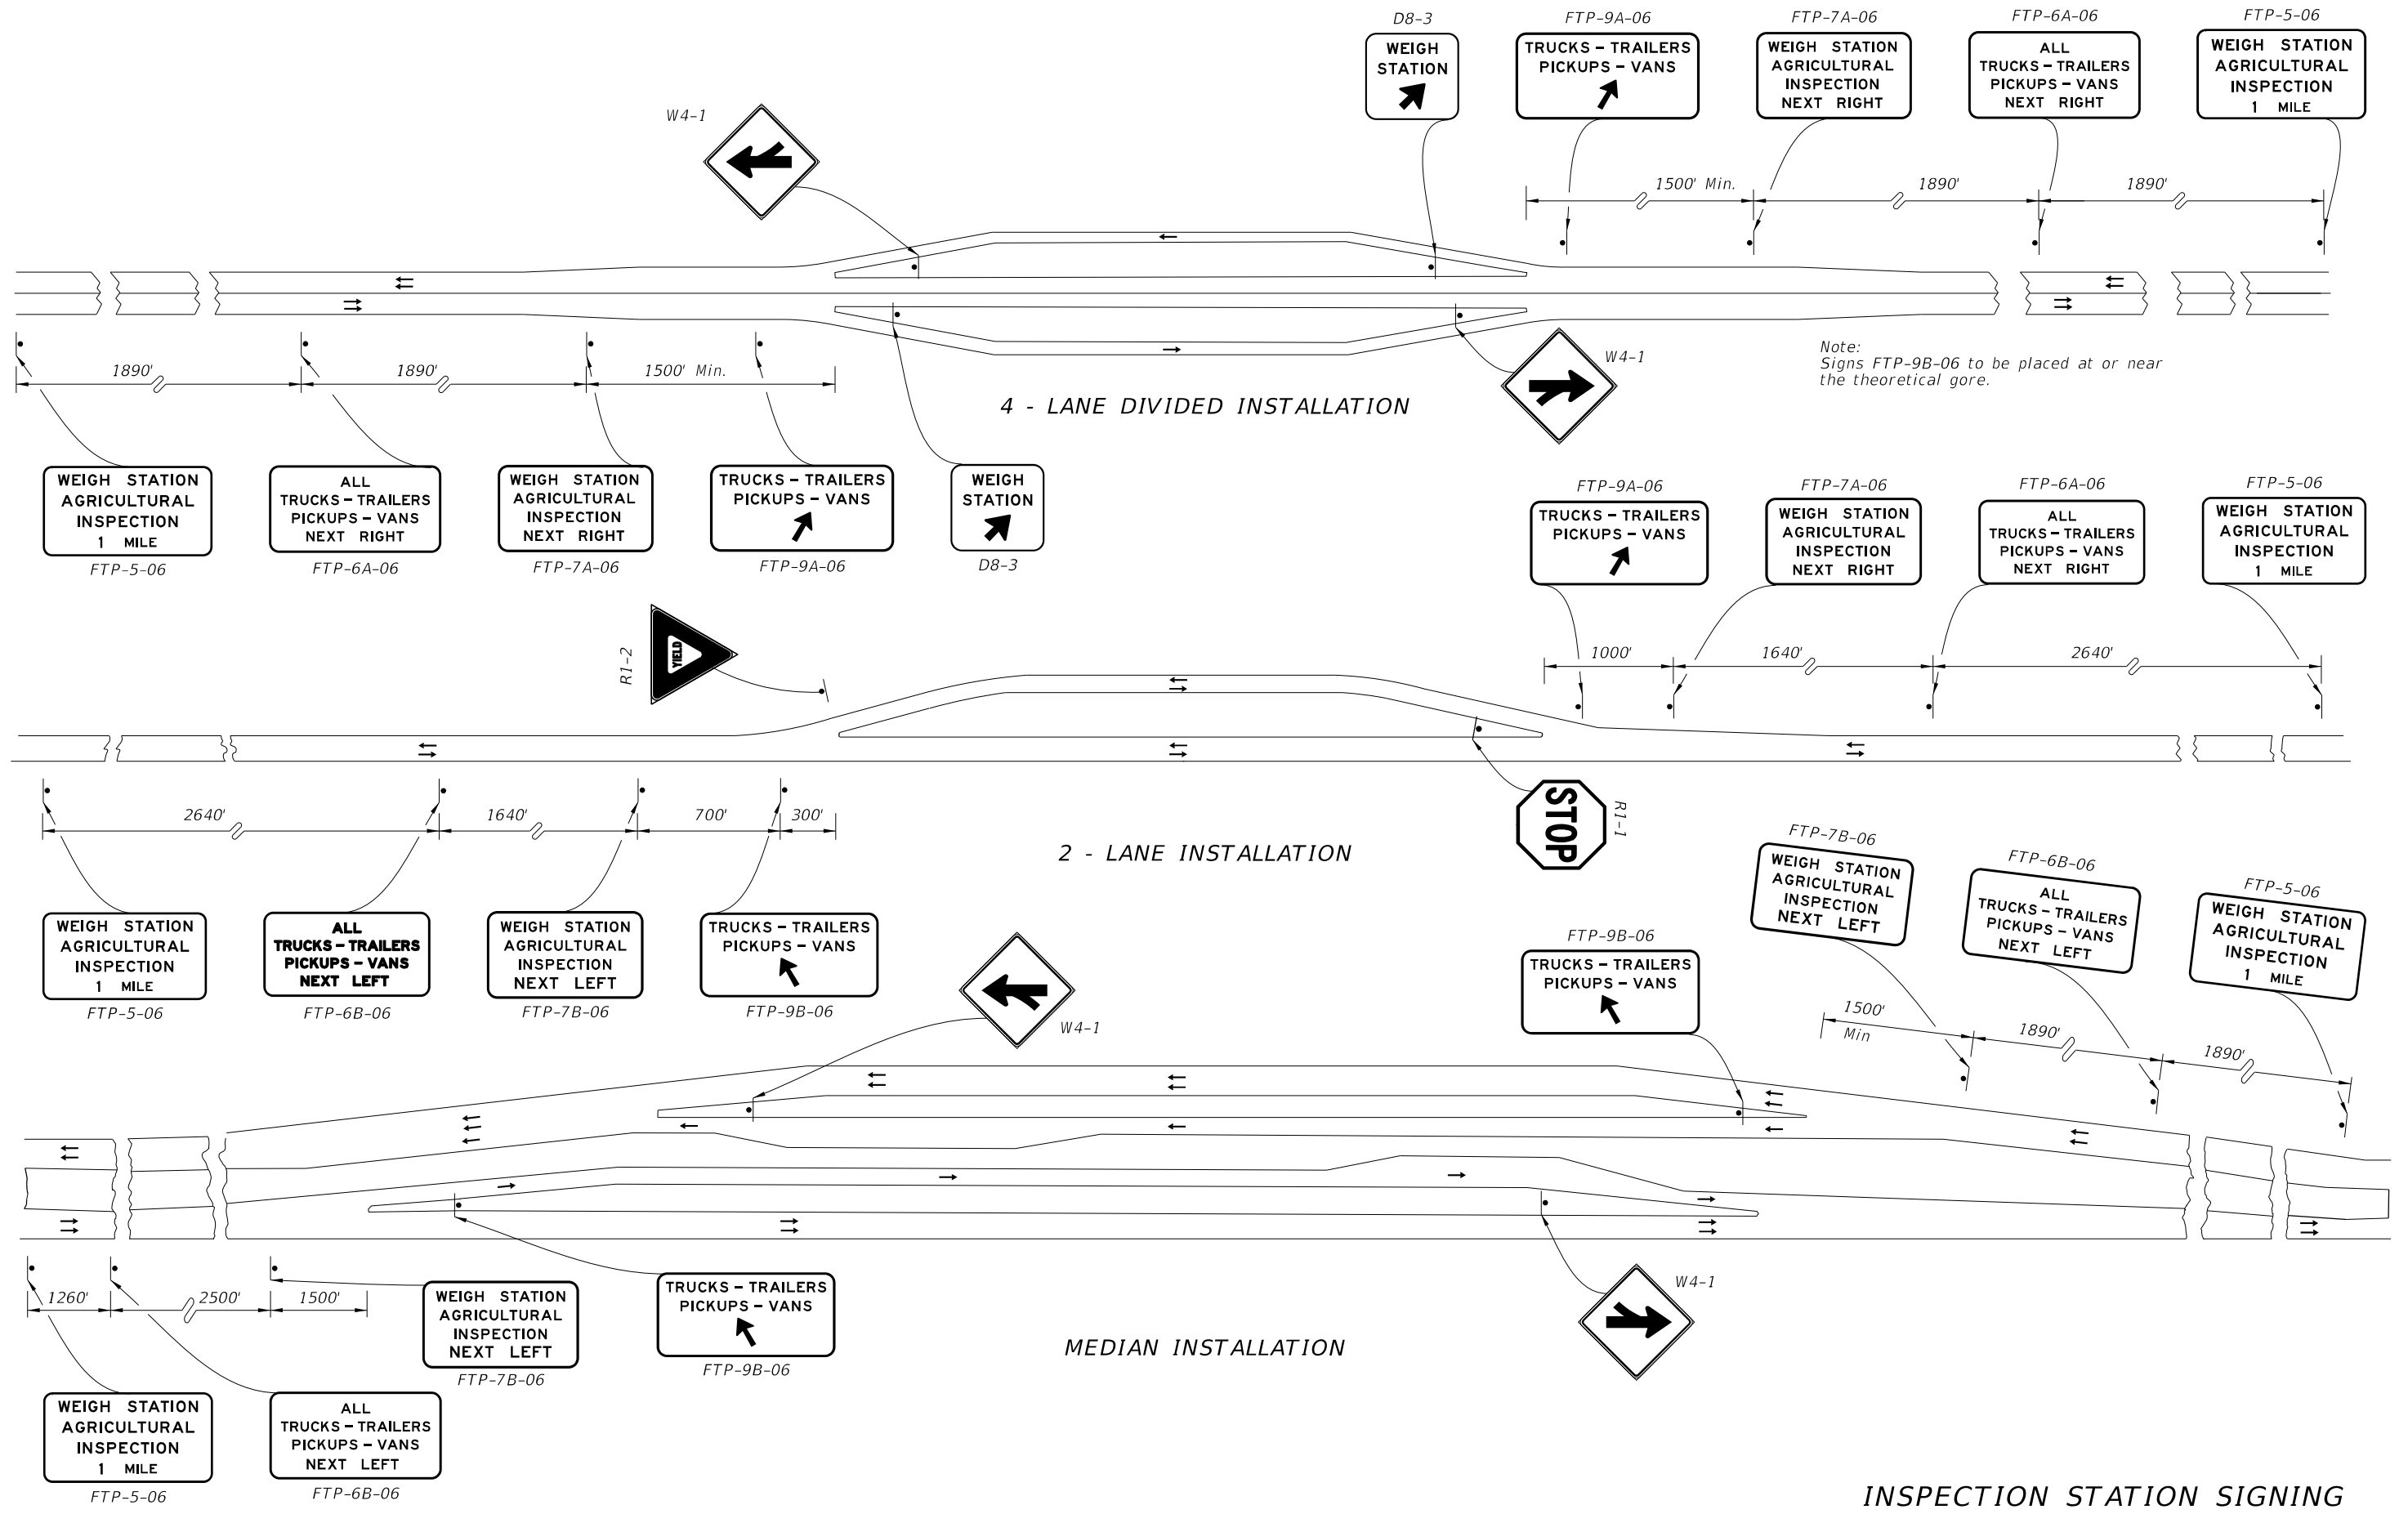

10/12/2020 9:07:44 AM

**INSPECTION STATION SIGNING**

LAST REVISION 11/01/17	DESCRIPTION:
---------------------------	--------------


**FY 2021-22  
STANDARD PLANS**

**TYPICAL SIGNING FOR TRUCK WEIGH AND INSPECTION STATIONS**

INDEX 700-108	SHEET 2 of 2
------------------	-----------------