

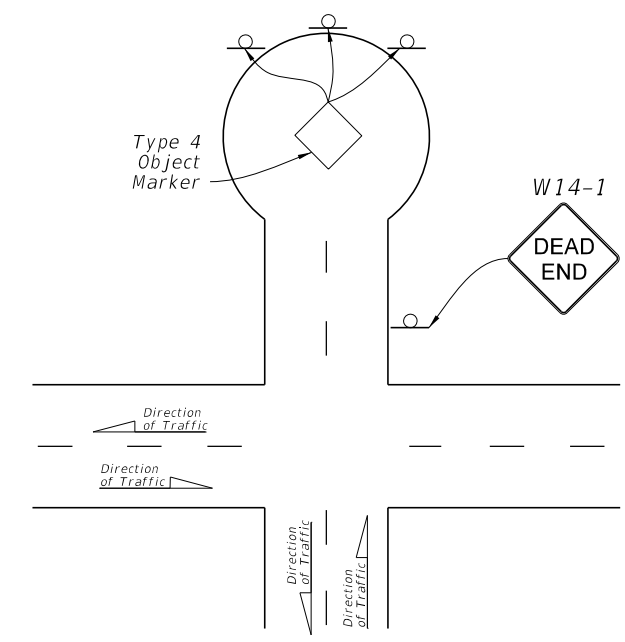


TYPE 1 OBJECT MARKER PLACEMENT

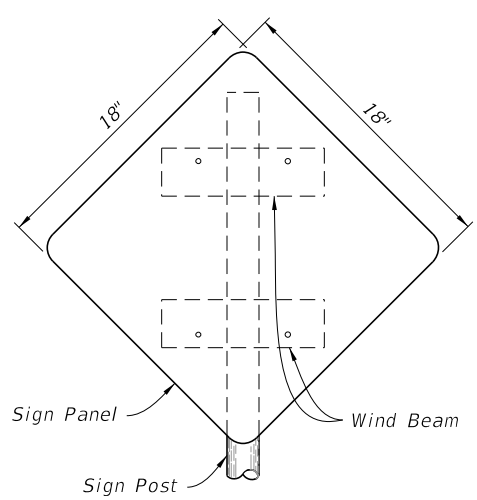

TYPE 4 OBJECT MARKER PLACEMENT

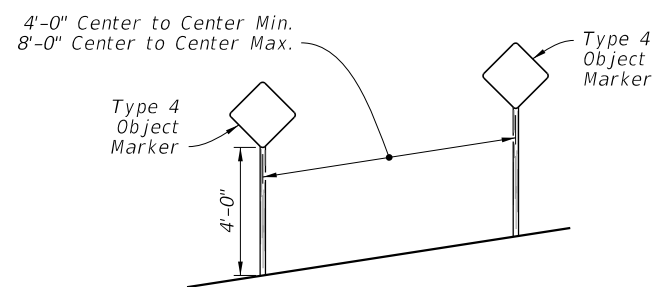

OBJECT MARKER DETAIL

NOTES:

1. Index applicable to residential and minor streets only. Major streets to be evaluated on a case-by-case basis.
2. Install Object Markers in accordance with Index 700-010
3. See Index 711-001 for pavement markings.
4. Provide sheeting on signs and object markers in accordance with Specification 993.

10/12/2020 9:08:02 AM

LAST REVISION 11/01/20	REVISION	DESCRIPTION:	 FY 2021-22 STANDARD PLANS	TRAFFIC CONTROLS FOR STREET TERMINATIONS	INDEX 700-109	SHEET 1 of 1
---------------------------	----------	--------------	--	--	------------------	-----------------