


SIGN LOCATIONS TYPICAL

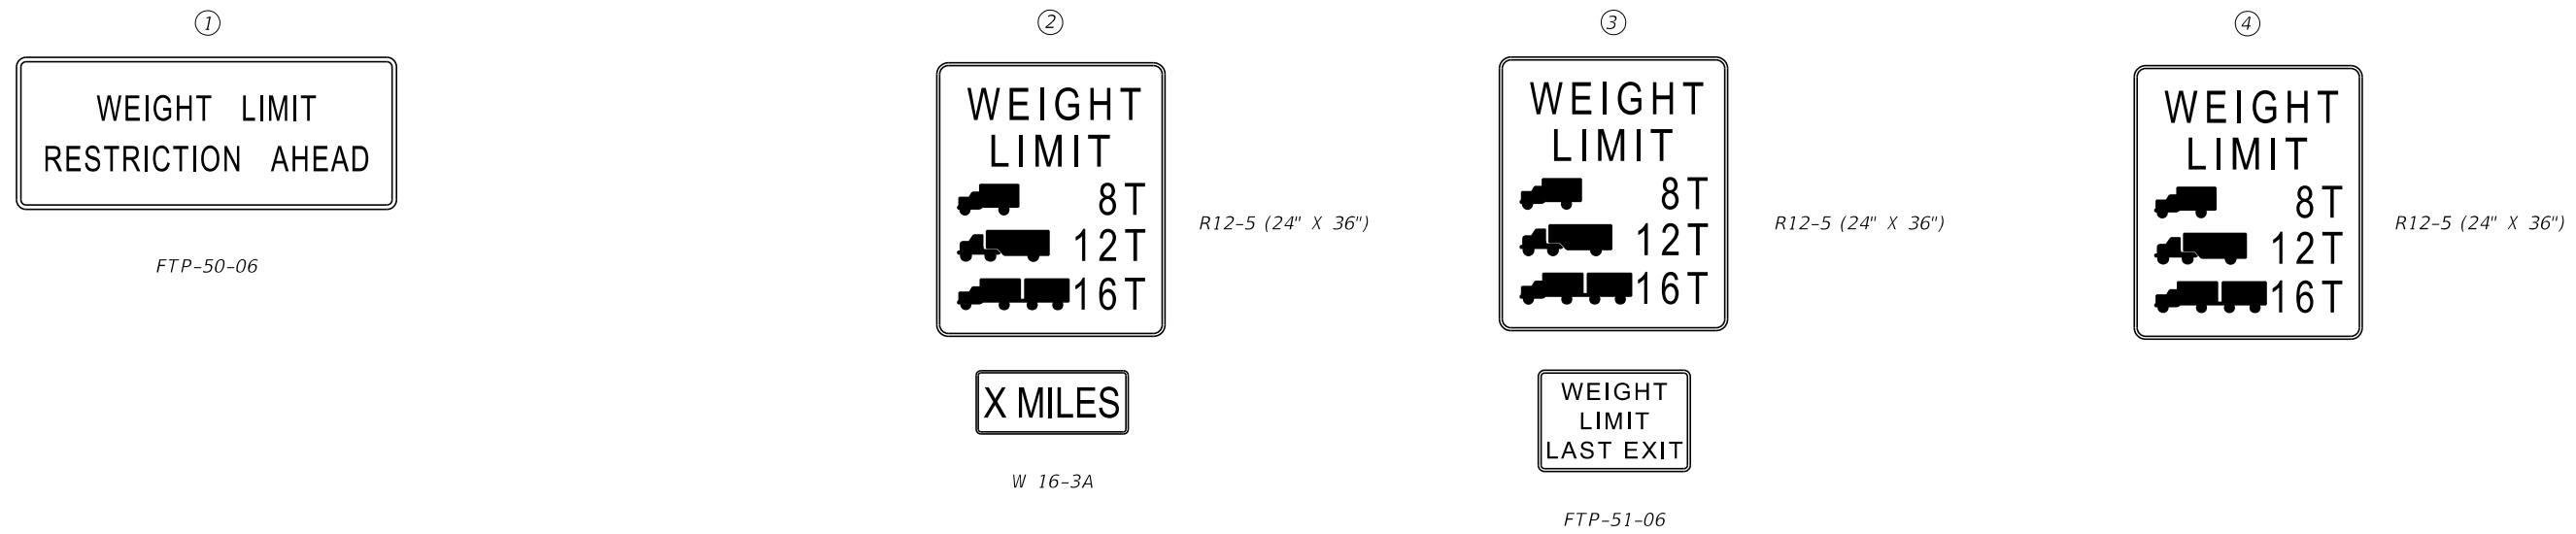

1. See Standard Highway Signs for sign R12-5 and W16-3 details.
2. Location of Sign 3 may require some field adjustment.
3. The Cross Road is the last detour to route around the restricted bridge.
4. Location of Sign 2 should be established from the Cross Road the following approximate distances; Interstate-1 Mile Non- Interstate-1/2 Mile.
5. See Index 700-102 for sign details.

9/22/2021 3:05:22 PM

| | | | | | | | |
|---------------------------|----------|--------------|--|------------------------------|----------------------------|------------------|-----------------|
| LAST REVISION 11/01/17 | REVISION | DESCRIPTION: | | FY 2022-23 STANDARD PLANS | BRIDGE WEIGHT RESTRICTIONS | INDEX 700-107 | SHEET 1 of 1 |
|---------------------------|----------|--------------|--|------------------------------|----------------------------|------------------|-----------------|