
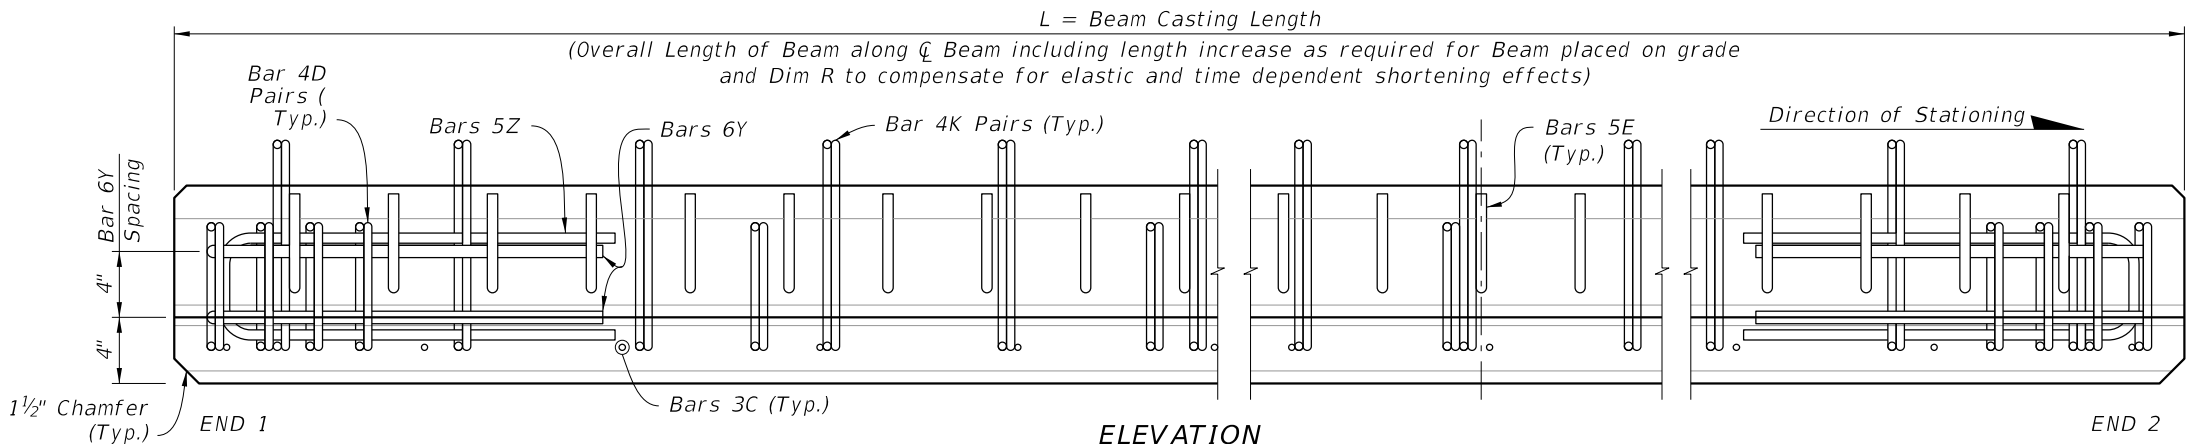
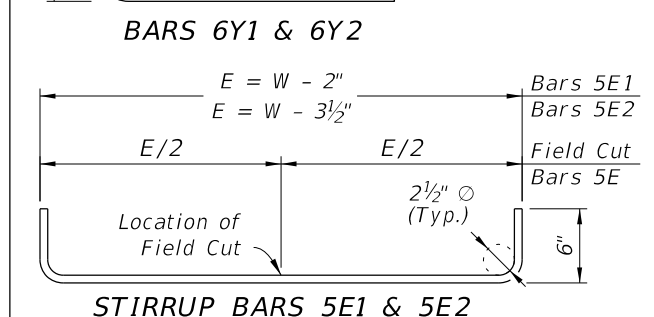
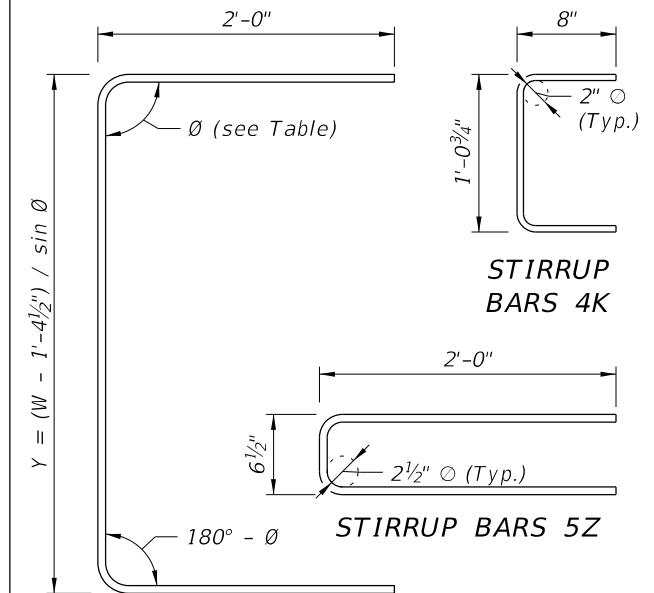
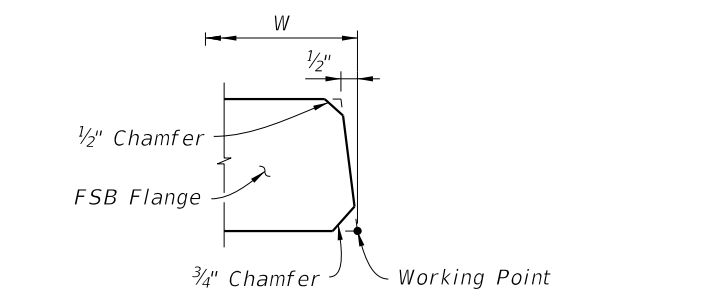
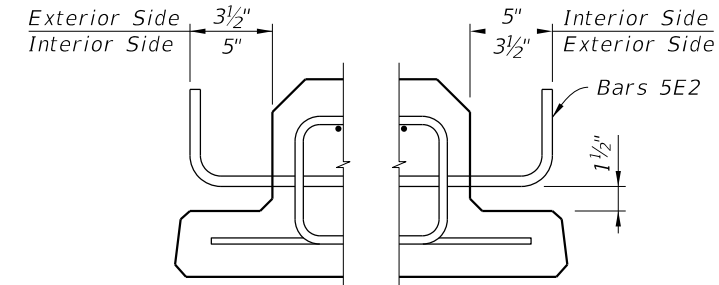
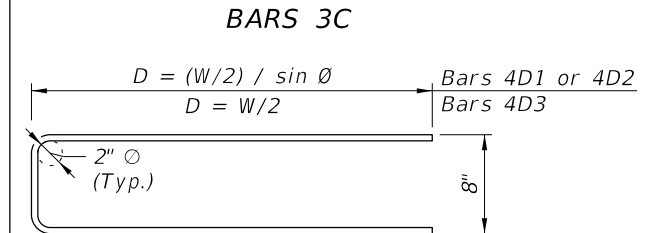


**NOTES:**  
 Work this Index with Index 450-450 and Florida Slab Beams - Table of Variables in Structures Plans.  
 For Dimensions C, D, E, L, R, W & Y and Angle  $\emptyset$ , see Florida Slab Beam - Table of Variables in Structures Plans.  
 For referenced notes, see Index 450-450, Sheet 1.  
 \* For  $\emptyset$  of outermost strand positions, see corresponding Strand Pattern on Florida Slab Beams - Table of Variables in Structures Plans.  
 \*\* At the Contractor's option, the Detail as shown for Interior Beams may be used for Exterior Beams and the Bars 5E field bent on the exterior side of the Beam to provide the specified cover to the coping line.  
 \*\*\* At the Contractor's option, the Optional Exterior Beam Section may be used.

**BILL OF REINFORCING BARS FOR ONE BEAM ONLY**

MARK	SIZE	NOTE NUMBERS	NUMBER REQUIRED	LENGTH (NOTE 1)
C	3		See Table	Varies
D1	4	6	10 (End 1)	Varies
D2	4	6	10 (End 2)	Varies
D3	4		See Table	Varies
E1	5	7	See Table	Varies
E2	5	7	See Table	Varies
K	4		See Table	2'-5"
N	See Note 3	3	4	Varies
Y1	6	6	2 (End 1)	Varies
Y2	6	6	2 (End 2)	Varies
Z	5		6	4'-6 1/2"

**BENDING DIAGRAMS (See Note 1)**

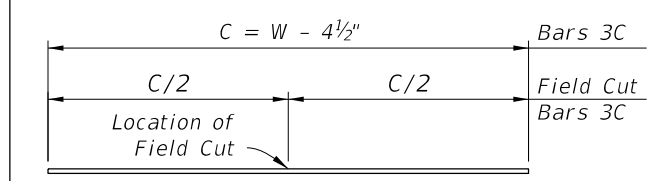

10/6/2022 11:01:05 AM

LAST REVISION 11/01/20	DESCRIPTION:
---------------------------	--------------