


The Distance Is Measured Along Right Edge Of Pavement From RR Stop Bar To Sign Advance Warning Sign.

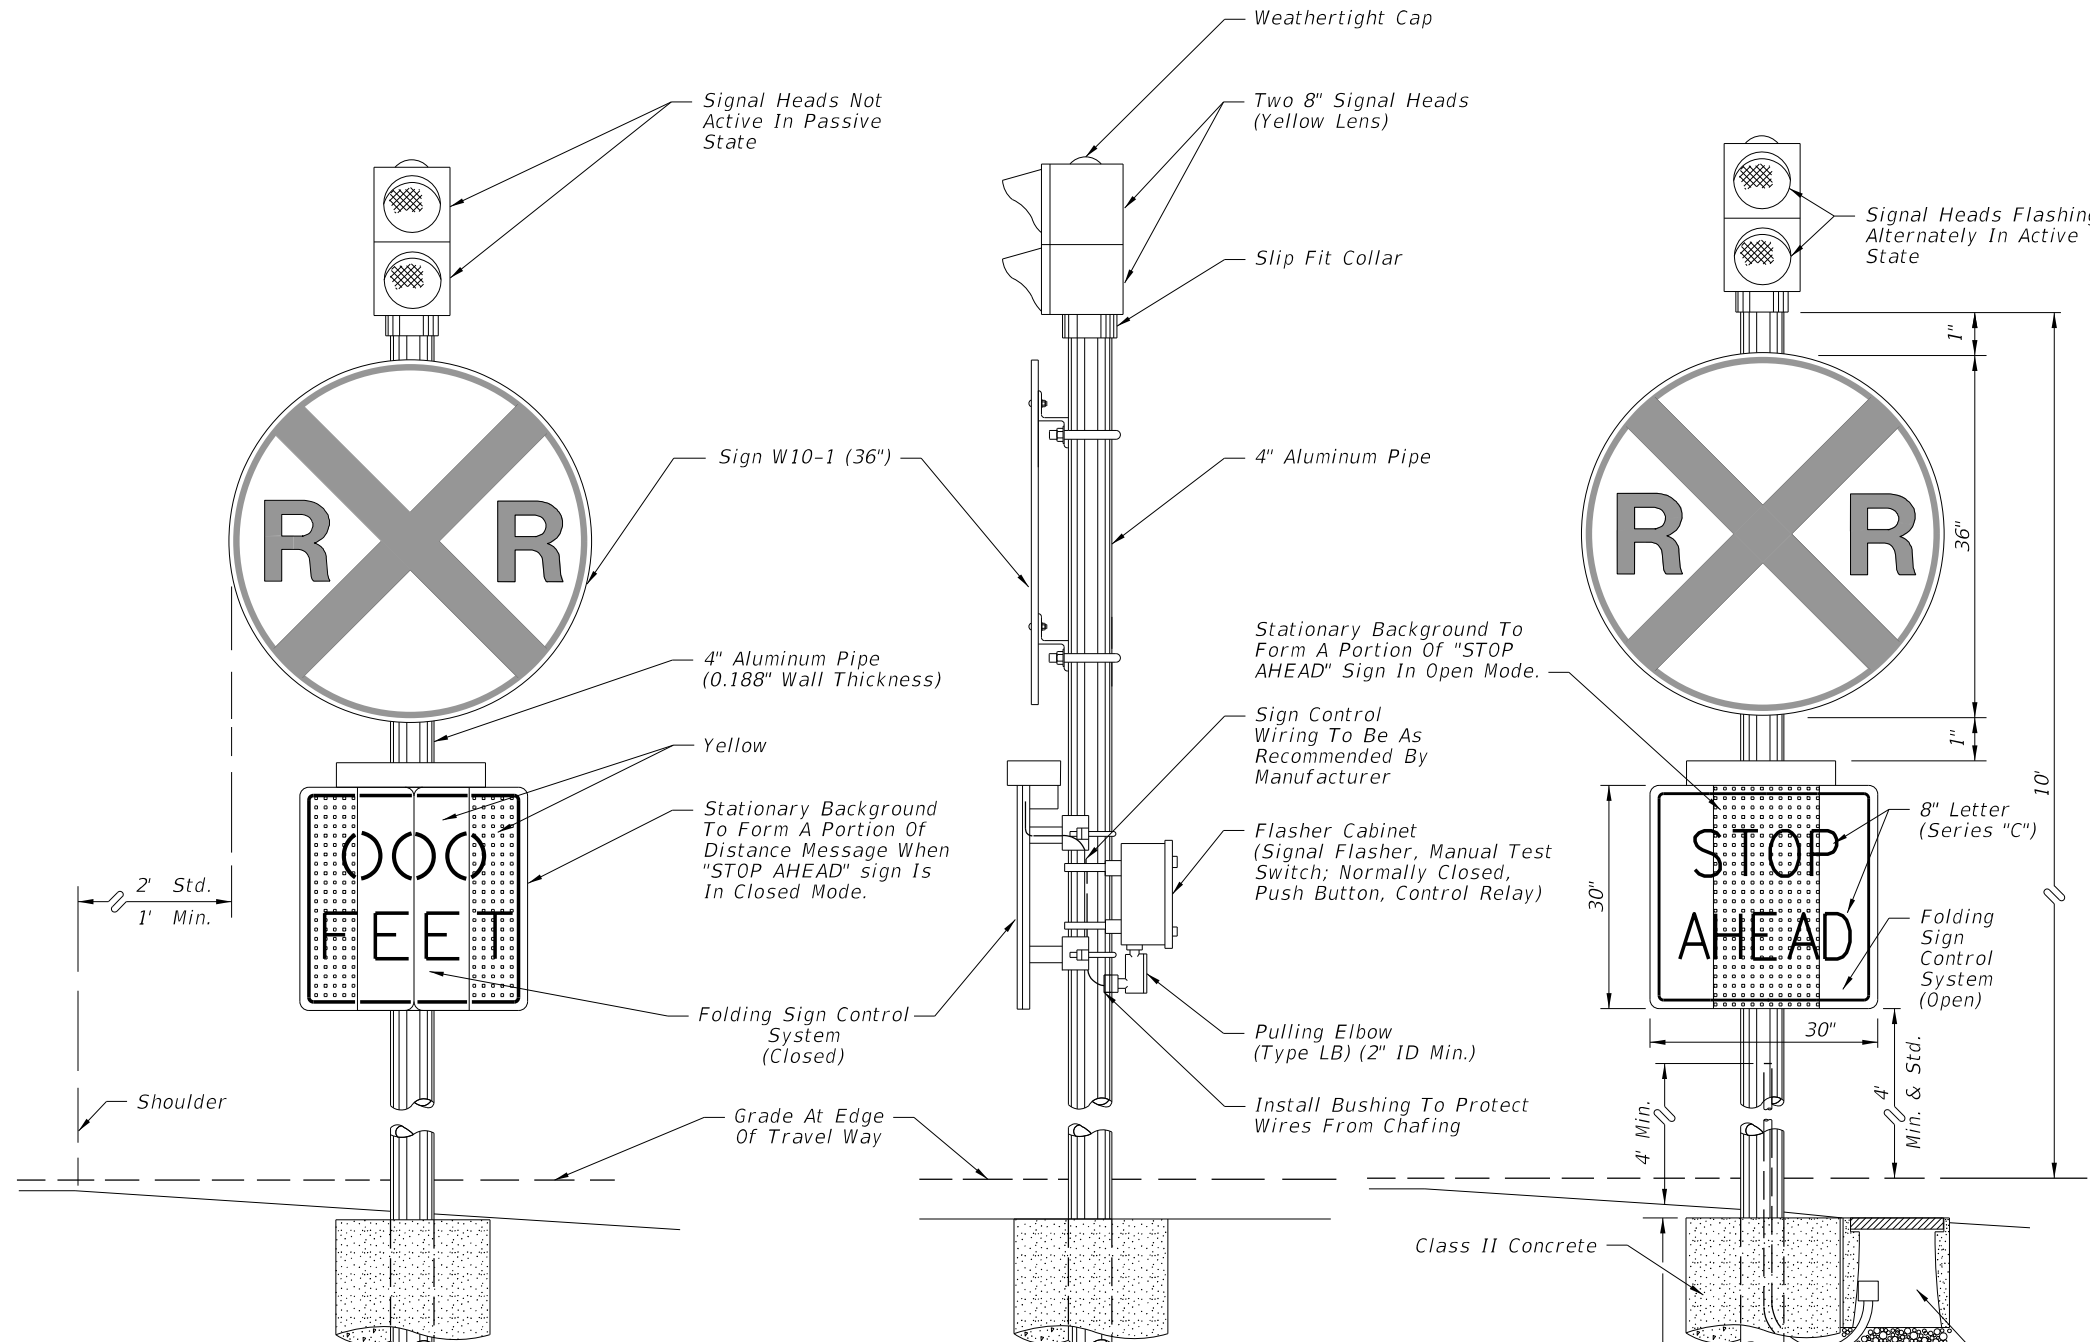

FRONT VIEW

SIDE VIEW



FRONT VIEW

PASSIVE STATE  
(TRAIN CIRCUIT NOT ACTUATED)

ACTIVE STATE  
(TRAIN CIRCUIT ACTUATED)

LOCATION OF THE ADVANCE WARNING SIGN

SPEED (mph)	DISTANCE (ft)
Min.	50
30	100
35	100
40	125
45	175
50	250
55	325
60	400

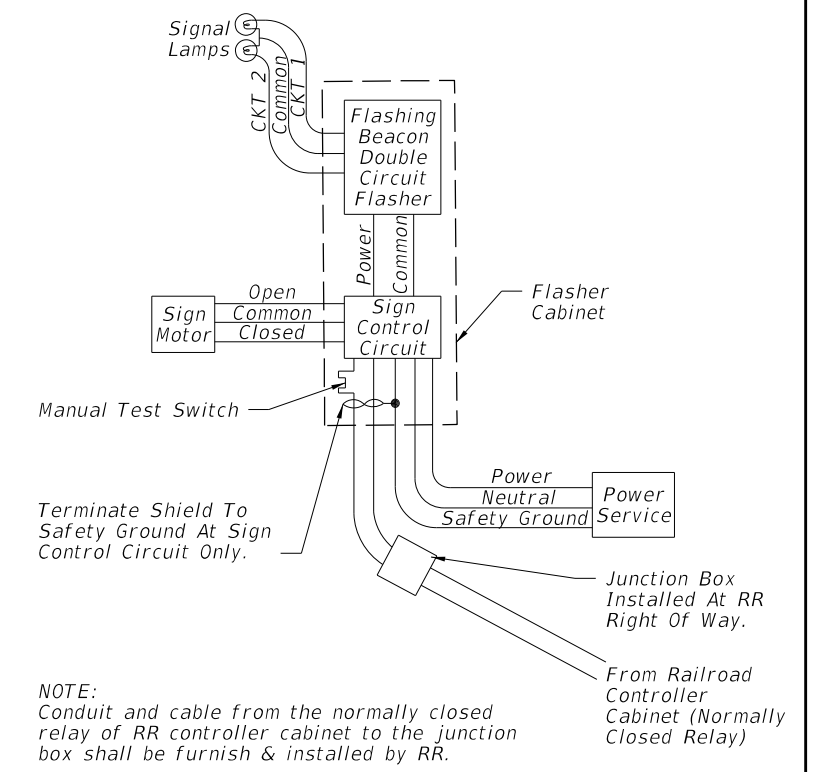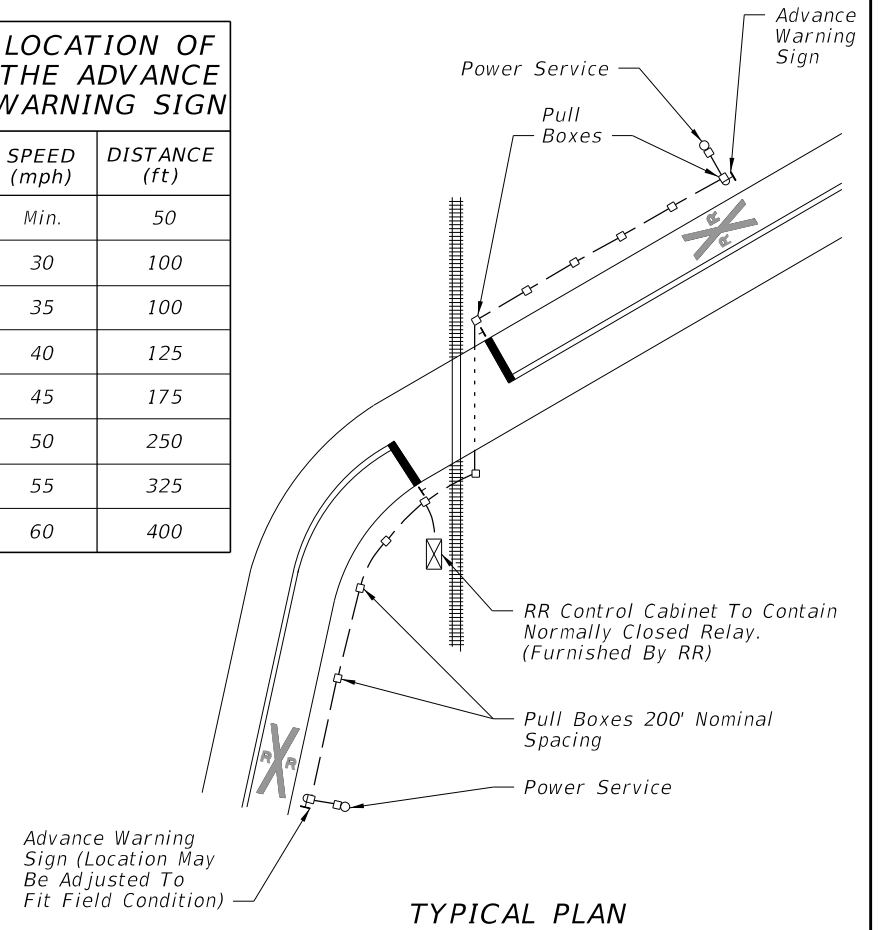

FUNCTIONAL BLOCK DIAGRAM

10/3/2023 12:48:06 PM

LAST REVISION	DESCRIPTION:
11/01/21	