


## NOTES:


- 1. X = Work Zone Sign Distance, see Index 102-600 for "X" value.
- 2. Use mitered end sections for any end sections within the clear zone.
- 3. Match cross slope of existing shoulder for widening.
- 4. Provide 2' of unpaved shoulder outside of the widening.
- 5. No more than two (2) access openings will be allowed on each project.
- 6. Do not vary from the plan detail without approval of the Engineer.

## SYMBOLS:

🕞 Work Zone Sign Lane Identification and Direction of Traffic



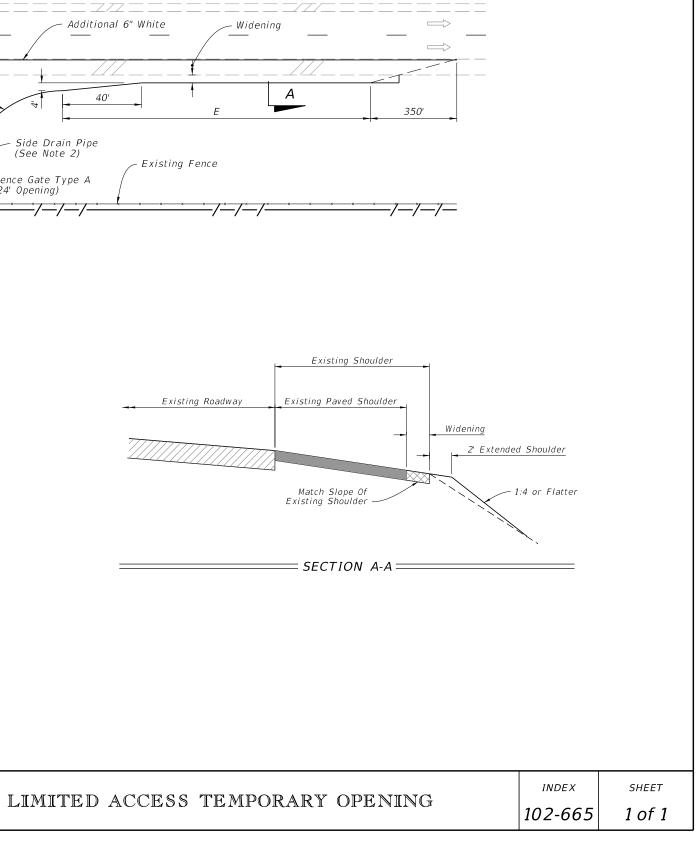

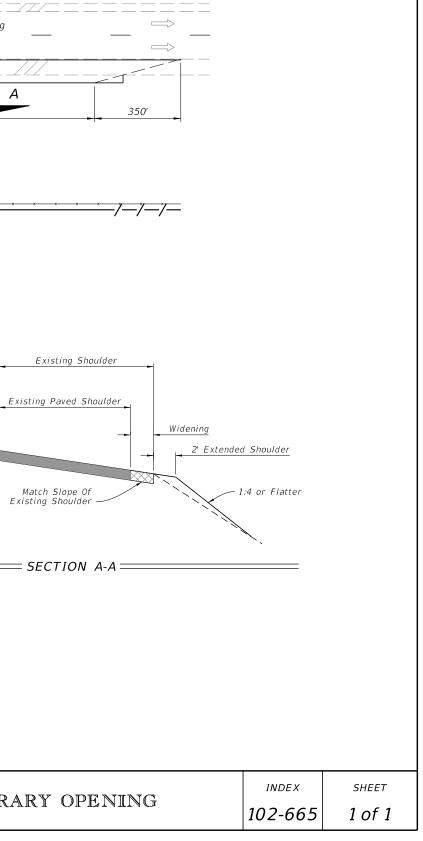

LENGTH OF ACCESS LANES		
Grade	D (feet)	E (feet)
2% or less	590	1540
3 to 4% Upgrade	530	2310
3 to 4% Downgrade	710	925



