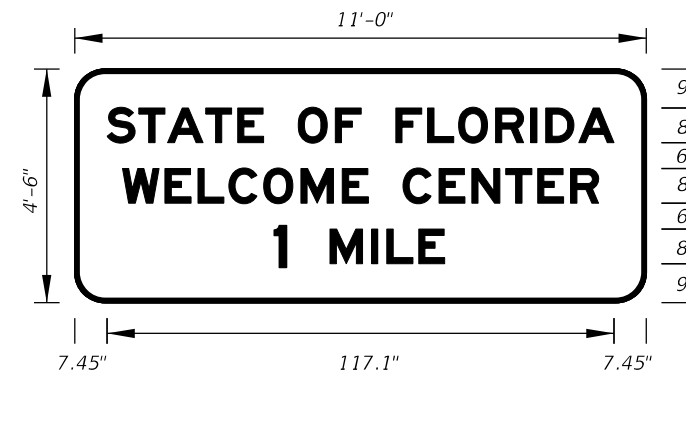
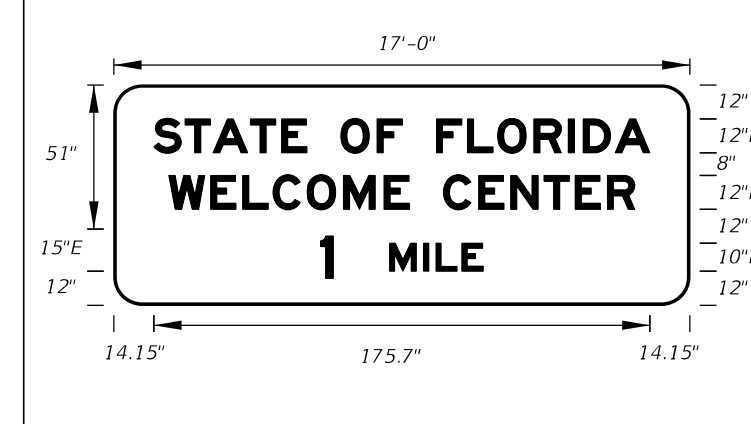
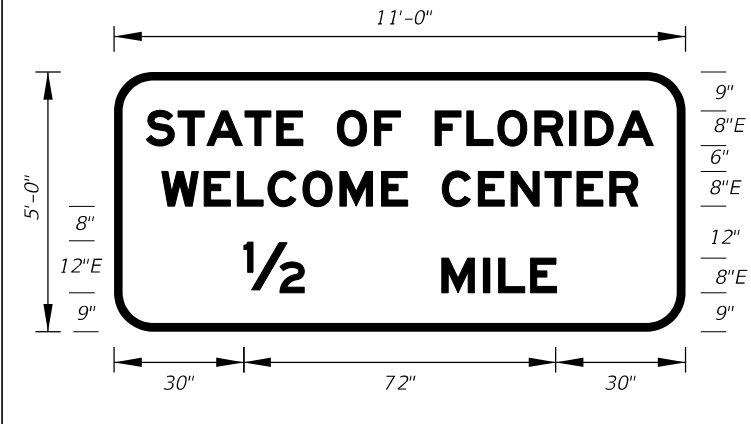
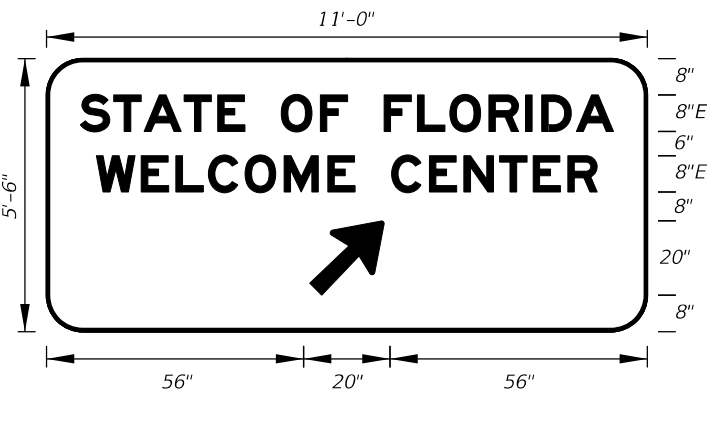
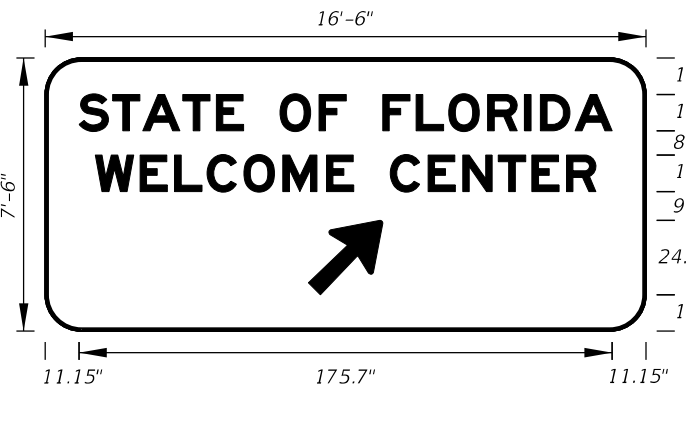
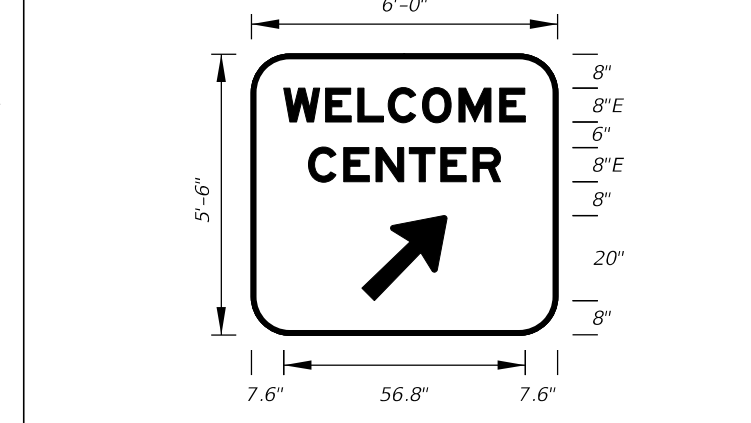
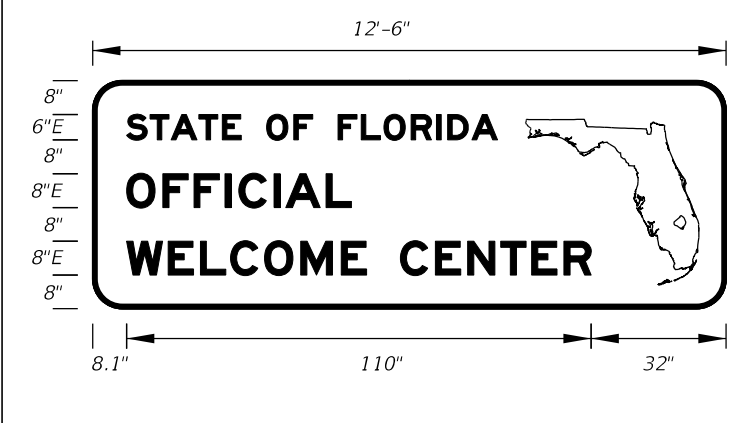
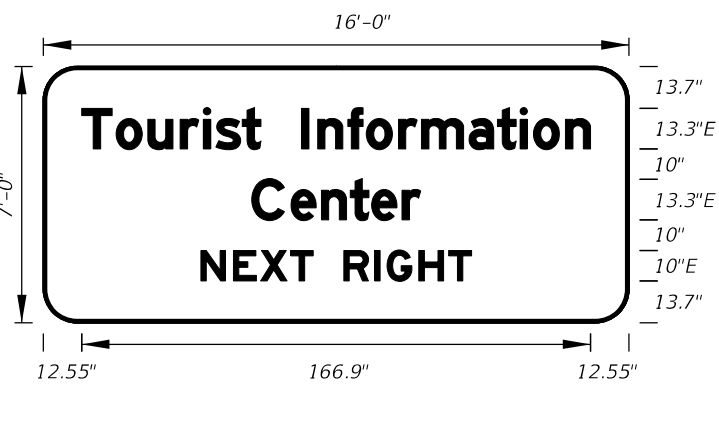
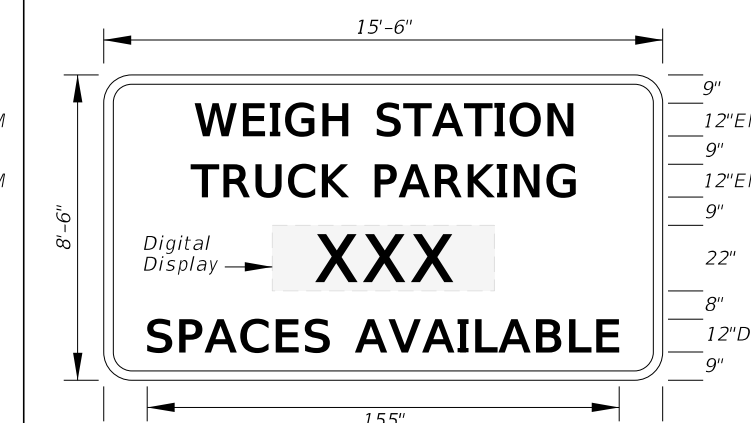
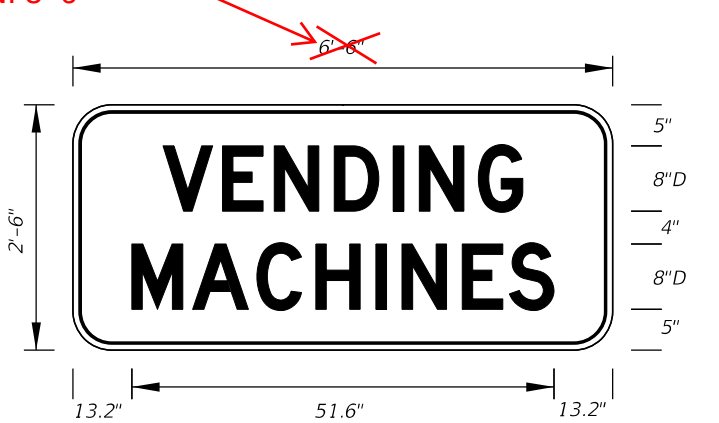
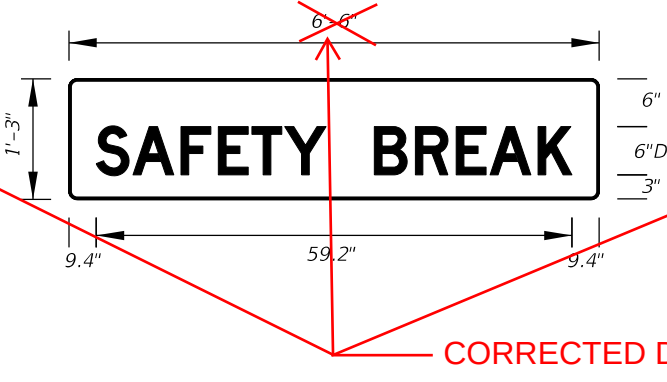
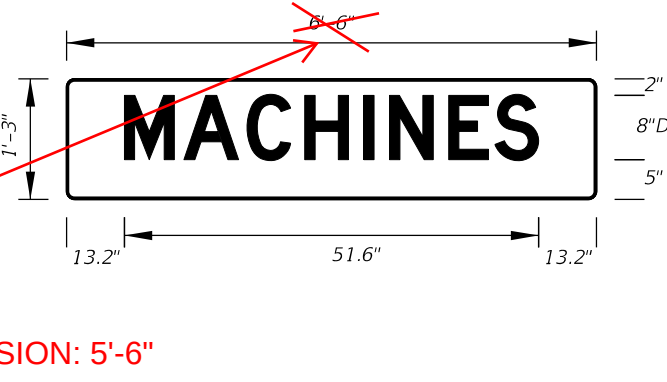
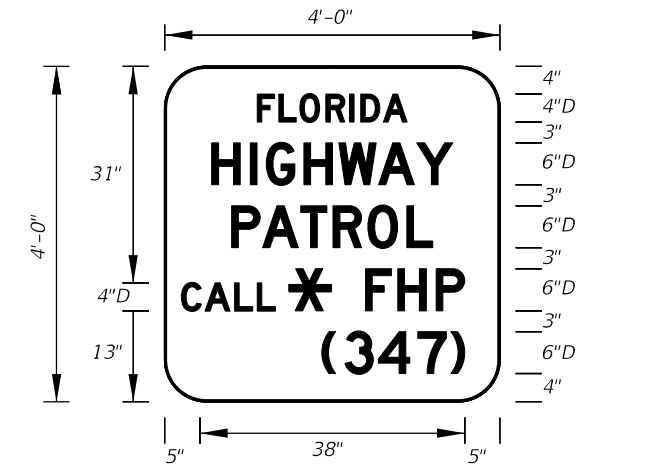
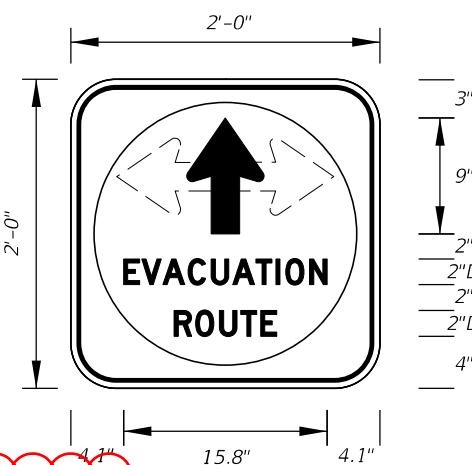
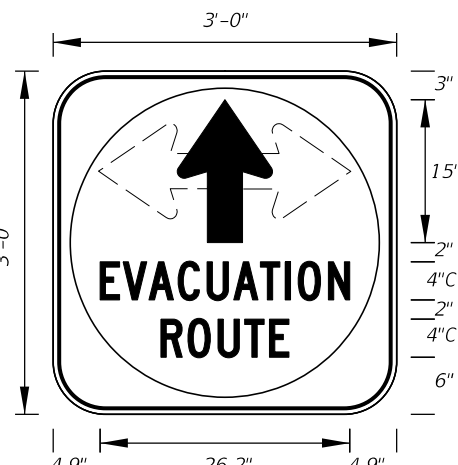


1/14/2026 7:16:17 AM

 FTP-400-25 11'-0" X 4'-6" 6" Radii 2" Border 8" Series E Legend Blue Background White Legend and Border		 FTP-400A-25 17'-0" X 6'-6" 9" Radii 2" Border 12", 10" and 15" Series E Legend Blue Background White Legend and Border		 FTP-401-25 11'-0" X 5'-0" 9" Radii 2" Border 8" and 12" Series E Legend Blue Background White Legend and Border		 FTP-402-25 11'-0" X 5'-6" 9" Radii 2" Border 8" Series E Legend Blue Background White Legend and Border	
 FTP-402A-25 16'-6" X 7'-6" 9" Radii 2" Border 12" Series E Legend Blue Background White Legend and Border		 FTP-403-25 6' 0" X 5'-6" 6" Radii 2" Border 8" Series E Legend Blue Background White Legend and Border		 FTP-404-25 12'-6" X 4'-6" 6" Radii 2" Border 6" and 8" Series E Legend Blue Background White Legend and Border		 FTP-405-25 16'-0" X 7'-0" 9" Radii 2" Border 13.3 and 10" Series E Legend Blue Background White Legend and Border	
 FTP-406-25 15'-6" X 8'-6" 12" Radii 2" Border 12" Series EM Legend 12" Series D Legend Blue Background White Legend and Border		 FTP-407-25 15'-6" X 8'-6" 12" Radii 2" Border 12" Series EM Legend 12" Series D Legend Blue Background White Legend and Border		 FTP-408-25 16'-6" X 8'-6" 12" Radii 2" Border 12" Series EM Legend 12" Series D Legend Blue Background White Legend and Border		 FTP-409-25 6'-6" X 3'-6" 3" Radii 3/4" Border 8" Series D Legend Blue Background White Legend and Border	

			
FTP-410-25 6'-6" X 2'-6" 3" Radii 3/4" Border	FTP-411-25 6'-6" X 3'-3" 1.5" Radii	FTP-412-25 6'-6" X 3'-3" 1.5" Radii	FTP-413-25 4'-0" X 4'-0" 3" Radii 1" Border
			
FTP-414-25 4'-0" X 5'-0" 3" Radii 1" Border	FTP-414A-25 5'-6" X 6'-0" 3" Radii 1" Border	DETAIL for FTP-414-25 AND FTP-414A-25	FTP-415-25 4'-0" X 4'-0" 1.5" Radii 1/2" Border
			
FTP-415-25 4'-0" X 4'-0" 1.5" Radii 1/2" Border			
LAST REVISION 11/01/25	DESCRIPTION:	FY 2026-27 STANDARD PLANS	SPECIAL SIGN DETAILS
			INDEX 700-102
			SHEET 10 of 21

7:16:19 AM
11/14/2026