
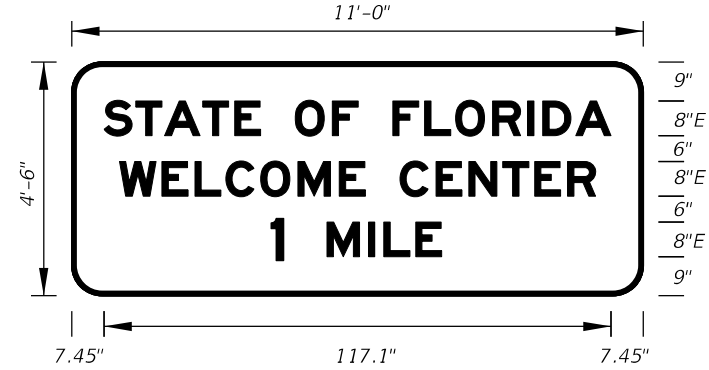
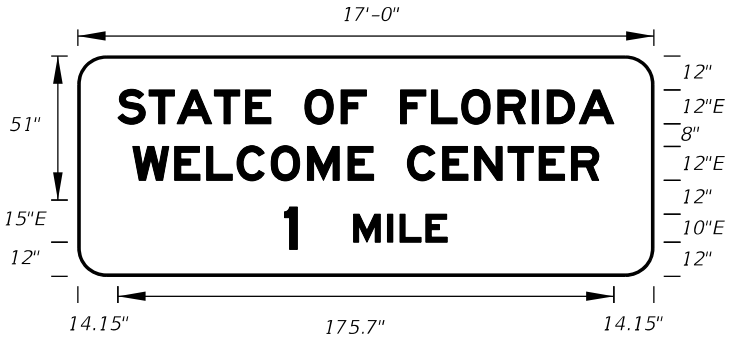
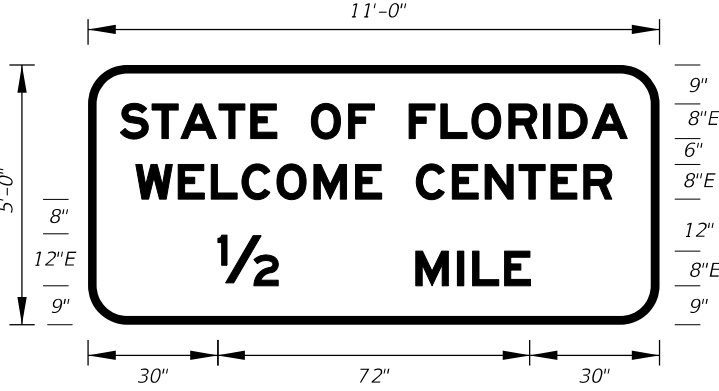
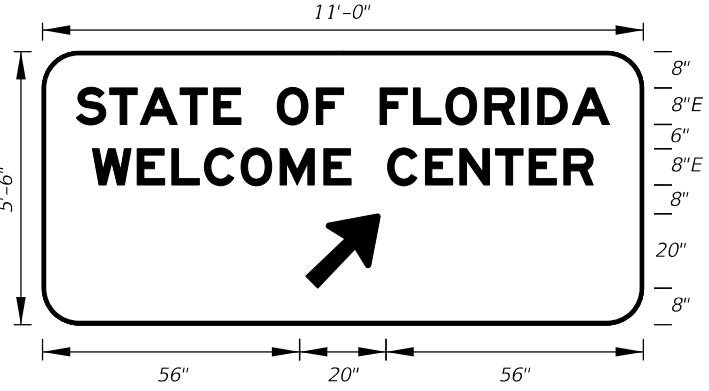
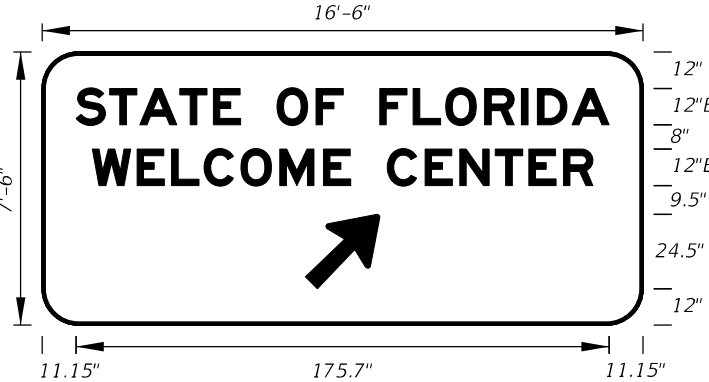
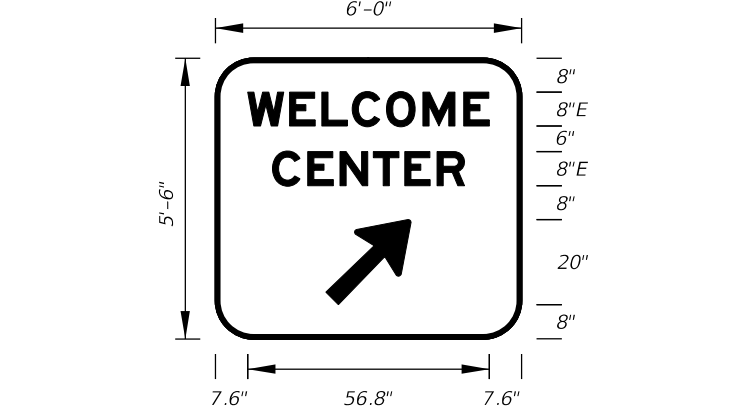
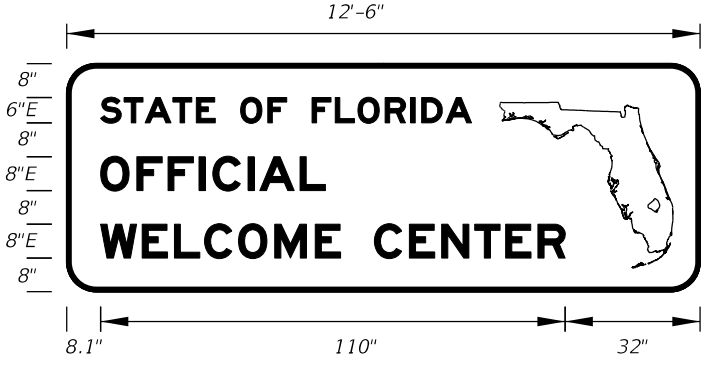
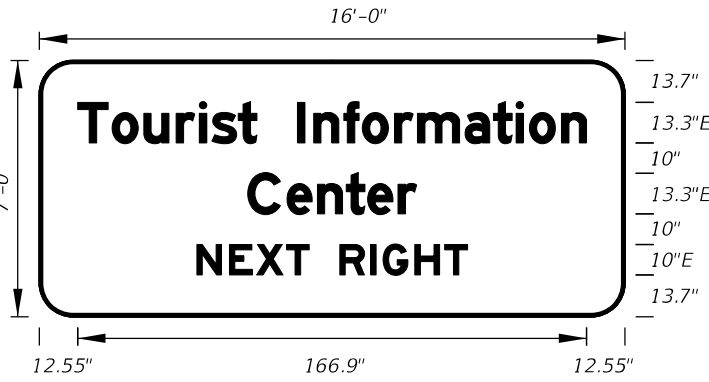
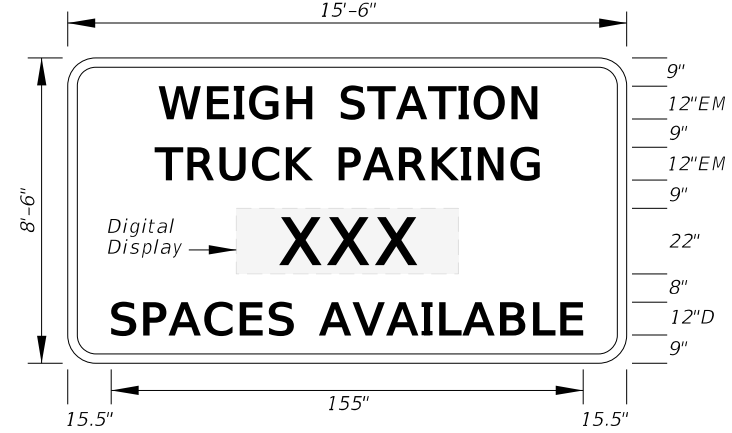



1/14/2026 7:16:17 AM

 FTP-400-25 11'-0" X 4'-6" 6" Radii 2" Border 8" Series E Legend Blue Background White Legend and Border		 FTP-400A-25 17'-0" X 6'-6" 9" Radii 2" Border 12", 10" and 15" Series E Legend Blue Background White Legend and Border		 FTP-401-25 11'-0" X 5'-0" 9" Radii 2" Border 8" and 12" Series E Legend Blue Background White Legend and Border		 FTP-402-25 11'-0" X 5'-6" 9" Radii 2" Border 8" Series E Legend Blue Background White Legend and Border
 FTP-402A-25 16'-6" X 7'-6" 9" Radii 2" Border 12" Series E Legend Blue Background White Legend and Border		 FTP-403-25 6' 0" X 5'-6" 6" Radii 2" Border 8" Series E Legend Blue Background White Legend and Border		 FTP-404-25 12'-6" X 4'-6" 6" Radii 2" Border 6" and 8" Series E Legend Blue Background White Legend and Border		 FTP-405-25 16'-0" X 7'-0" 9" Radii 2" Border 13.3 and 10" Series E Legend Blue Background White Legend and Border
 FTP-406-25 15'-6" X 8'-6" 12" Radii 2" Border 12" Series EM Legend 12" Series D Legend Blue Background White Legend and Border		 FTP-407-25 15'-6" X 8'-6" 12" Radii 2" Border 12" Series EM Legend 12" Series D Legend Blue Background White Legend and Border		CORRECTED DIMENSION: 5'-6"  FTP-408-25 16'-6" X 8'-6" 12" Radii 2" Border 12" Series EM Legend 12" Series D Legend Blue Background White Legend and Border		 FTP-409-25 6'-6" X 3'-6" 3" Radii 3/4" Border 8" Series D Legend Blue Background White Legend and Border


1/14/2026 7:16:19 AM

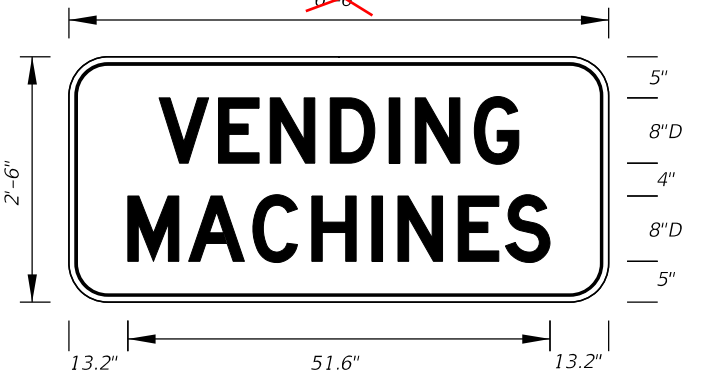

FTP-410-25
6'-6" X 2'-6"
3" Radii ¾" Border
8" and 6" Series D Legend
Blue Background
White Legend and Border

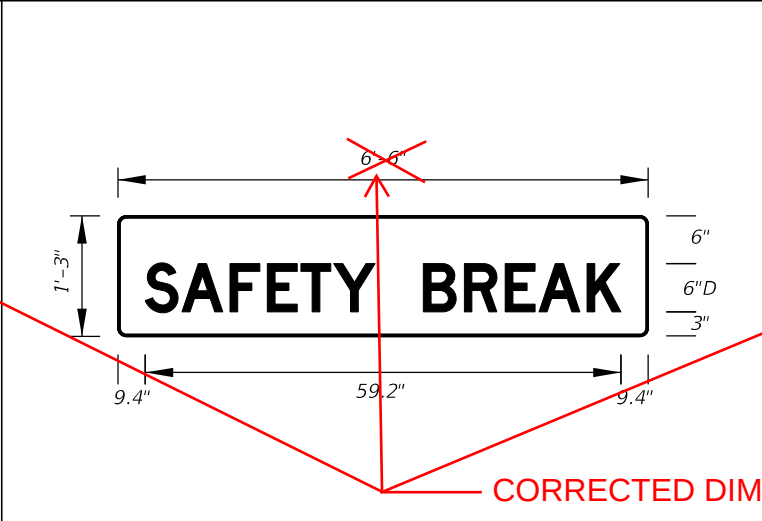

FTP-411-25
6'-6" X 1'-3"
1.5" Radii
6" Series D Legend
Blue Background
White Legend

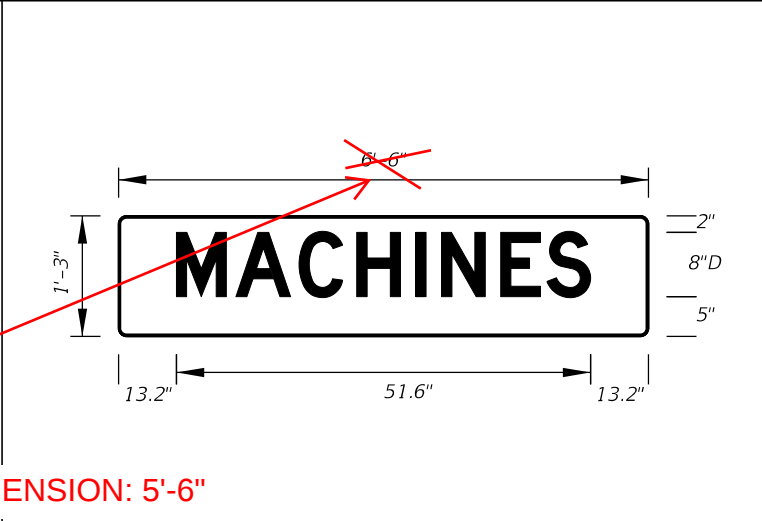

FTP-412-25
6'-6" X 1'-3"
1.5" Radii
8" Series D Legend
Blue Background
White Legend



FTP-413-25
4'-0" X 4'-0"
3" Radii 1" Border
4" and 6" Series D Legend
Blue Background
White Legend and Border




FTP-414-25
4'-0" X 5'-0"
3" Radii 1" Border
6" Series D Legend
Blue Background
White Legend and Border




FTP-414A-25
5'-6" X 6'-0"
3" Radii 1" Border
8" Series D Legend
Blue Background
White Legend and Border



DETAIL for **FTP-414-25** AND **FTP-414A-25**

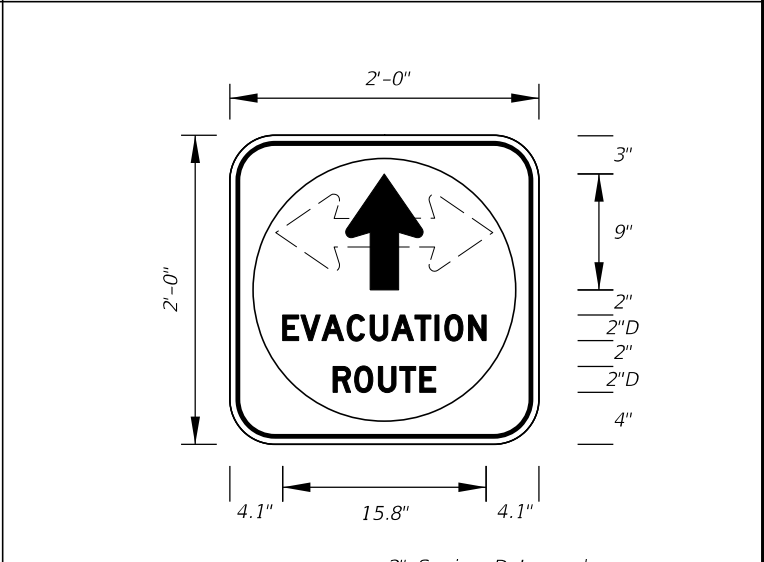

FTP-415-25
2'-0" X 2'-0"
1.5" Radii ¾" Border
2" Series D Legend
White Background with Blue Circle
Background
White Legend and Black Border

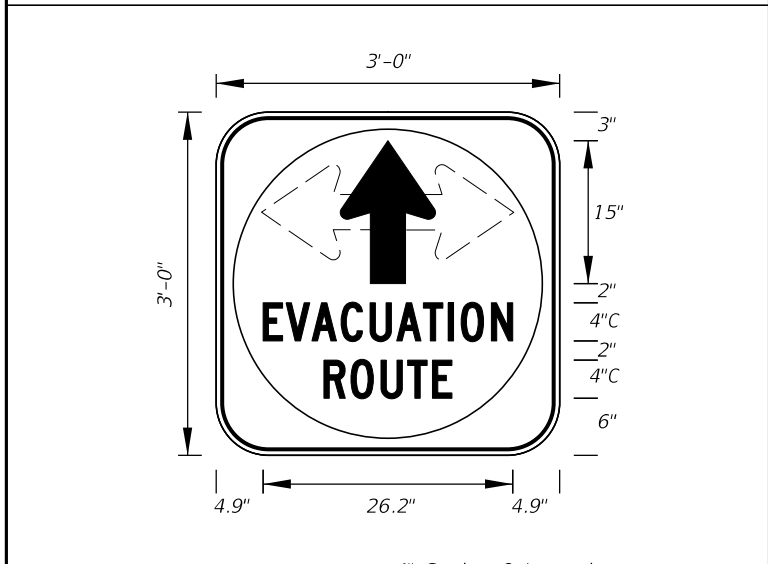

FTP-415A-25
3'-0" X 3'-0"
1.5" Radii ¾" Border
4" Series C Legend
White Background with Blue Circle
Background
White Legend and Black Border