


SECTION AT INTERMEDIATE DIAPHRAGM

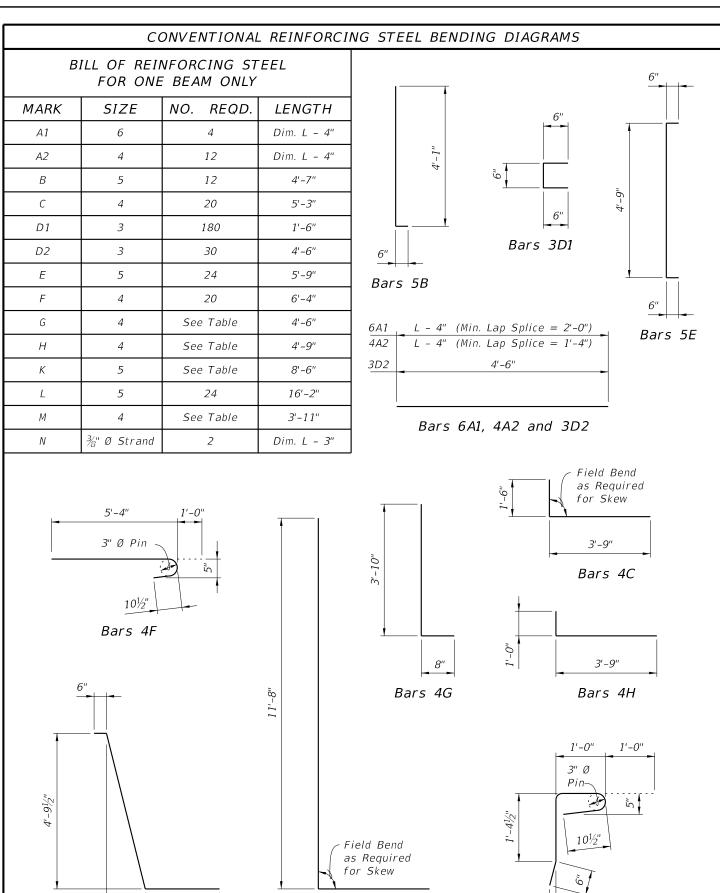

4'-6"

Bars 5L

Bars 4M

1'-23/8"

Bars 5K

3'-0"