


* 1/5" Pad Type K

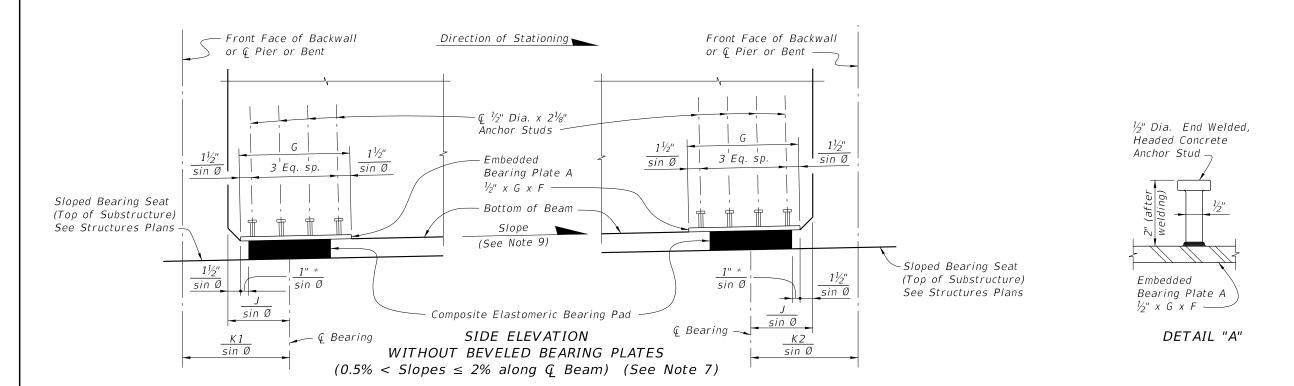

CROSS REFERENCE:
See Sheet 1 for Notes.

DESCRIPTION:

LAST REVISION 11/01/20

FDOT