


\* ½" for Pad Type K

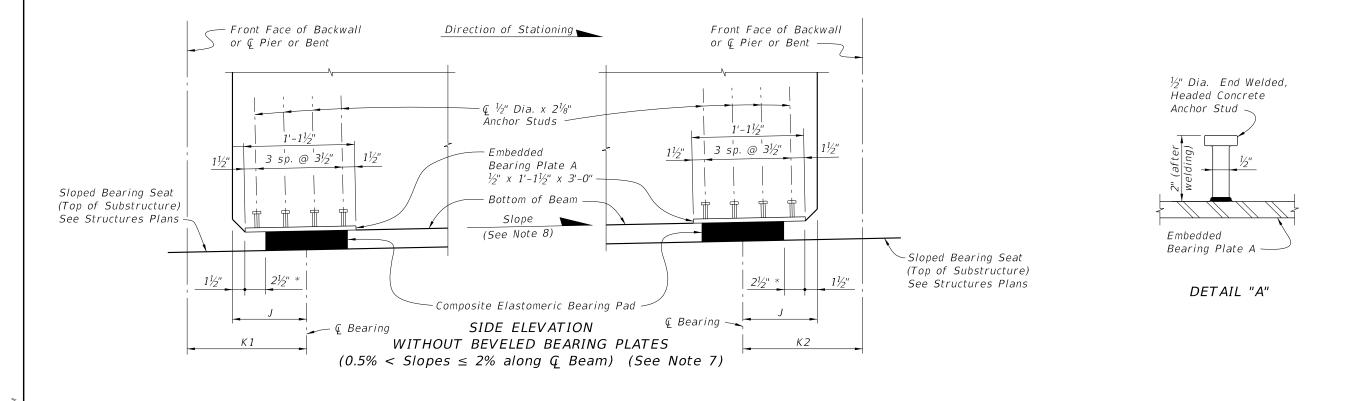

CROSS REFERENCE: See Sheet 1 for Notes.

DESCRIPTION: REVISION 07/01/14

