

11/01/23


FDOT


STANDARD PLANS

CONCRETE CYLINDER PILE

455-154

1 of 3

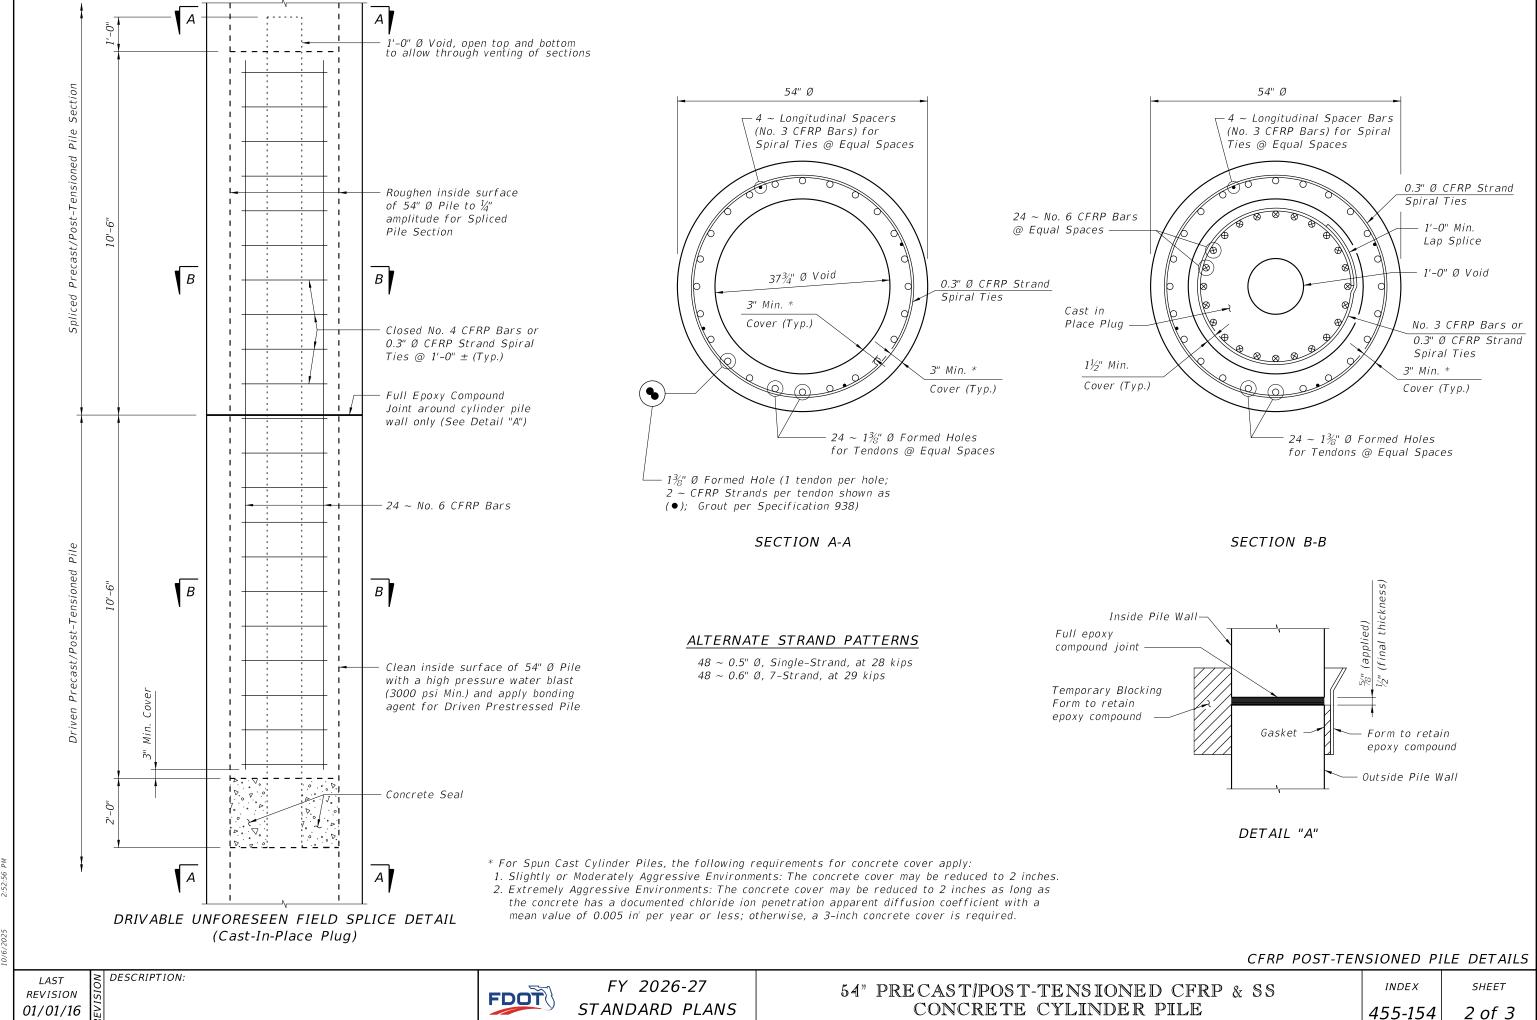

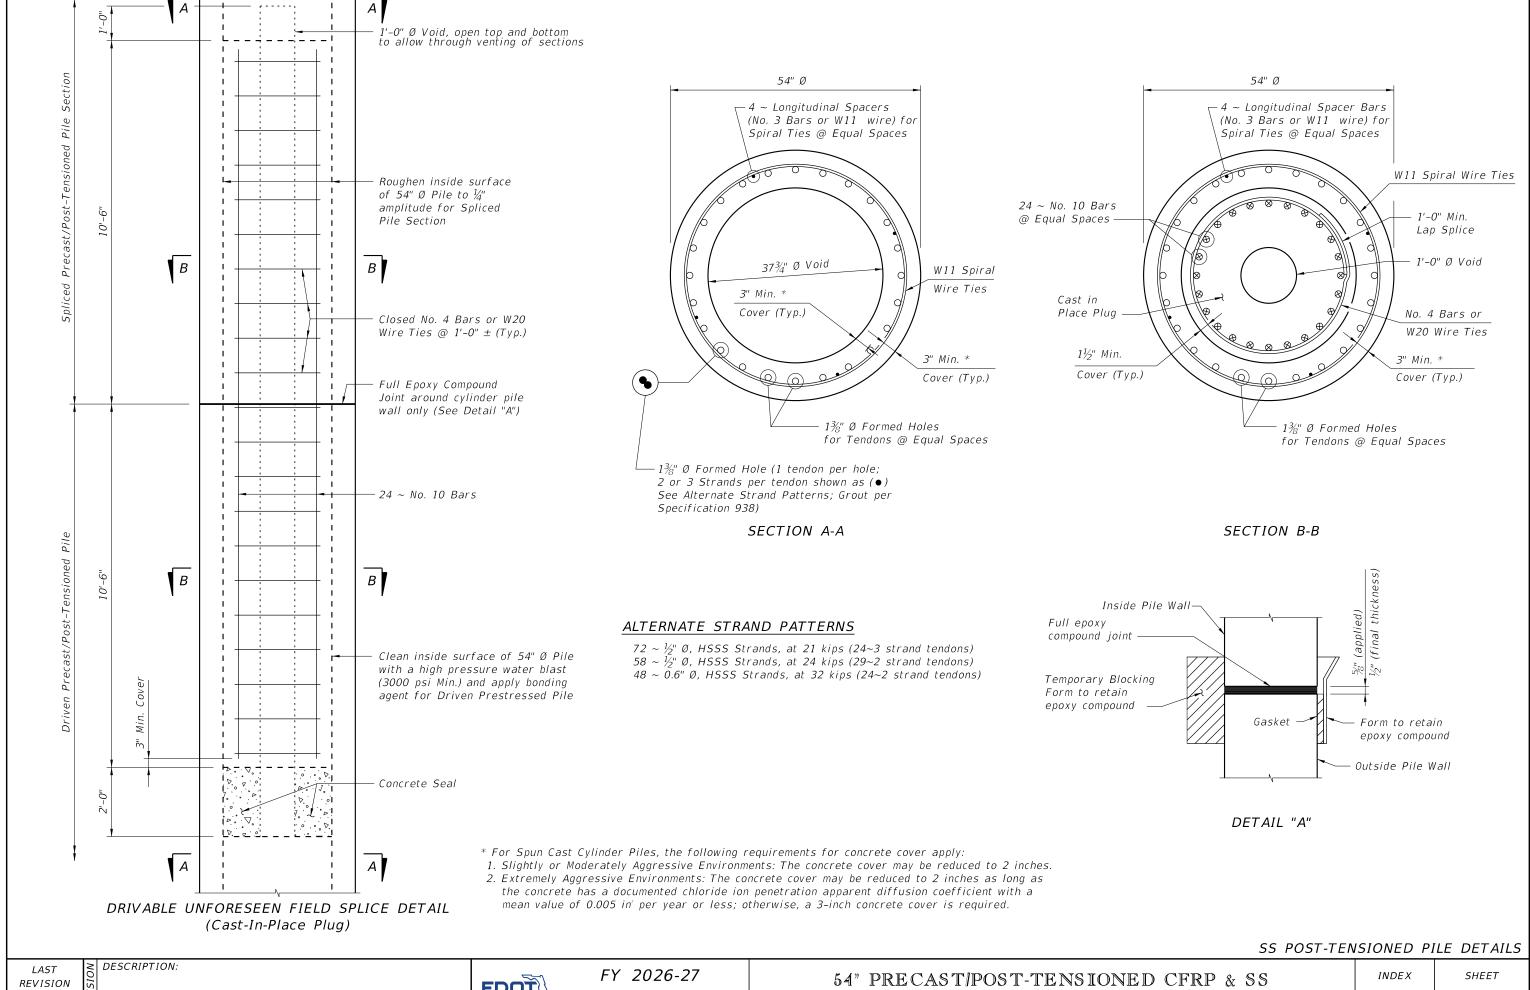

01/01/16

FDOT