

REVISION 11/01/17

required by Specification Section 416 shall be 10,000 lbs.


DESCRIPTION:


FDOT

FY 2026-27 STANDARD PLANS

INDEX 460-490

SHEET 1 of 3

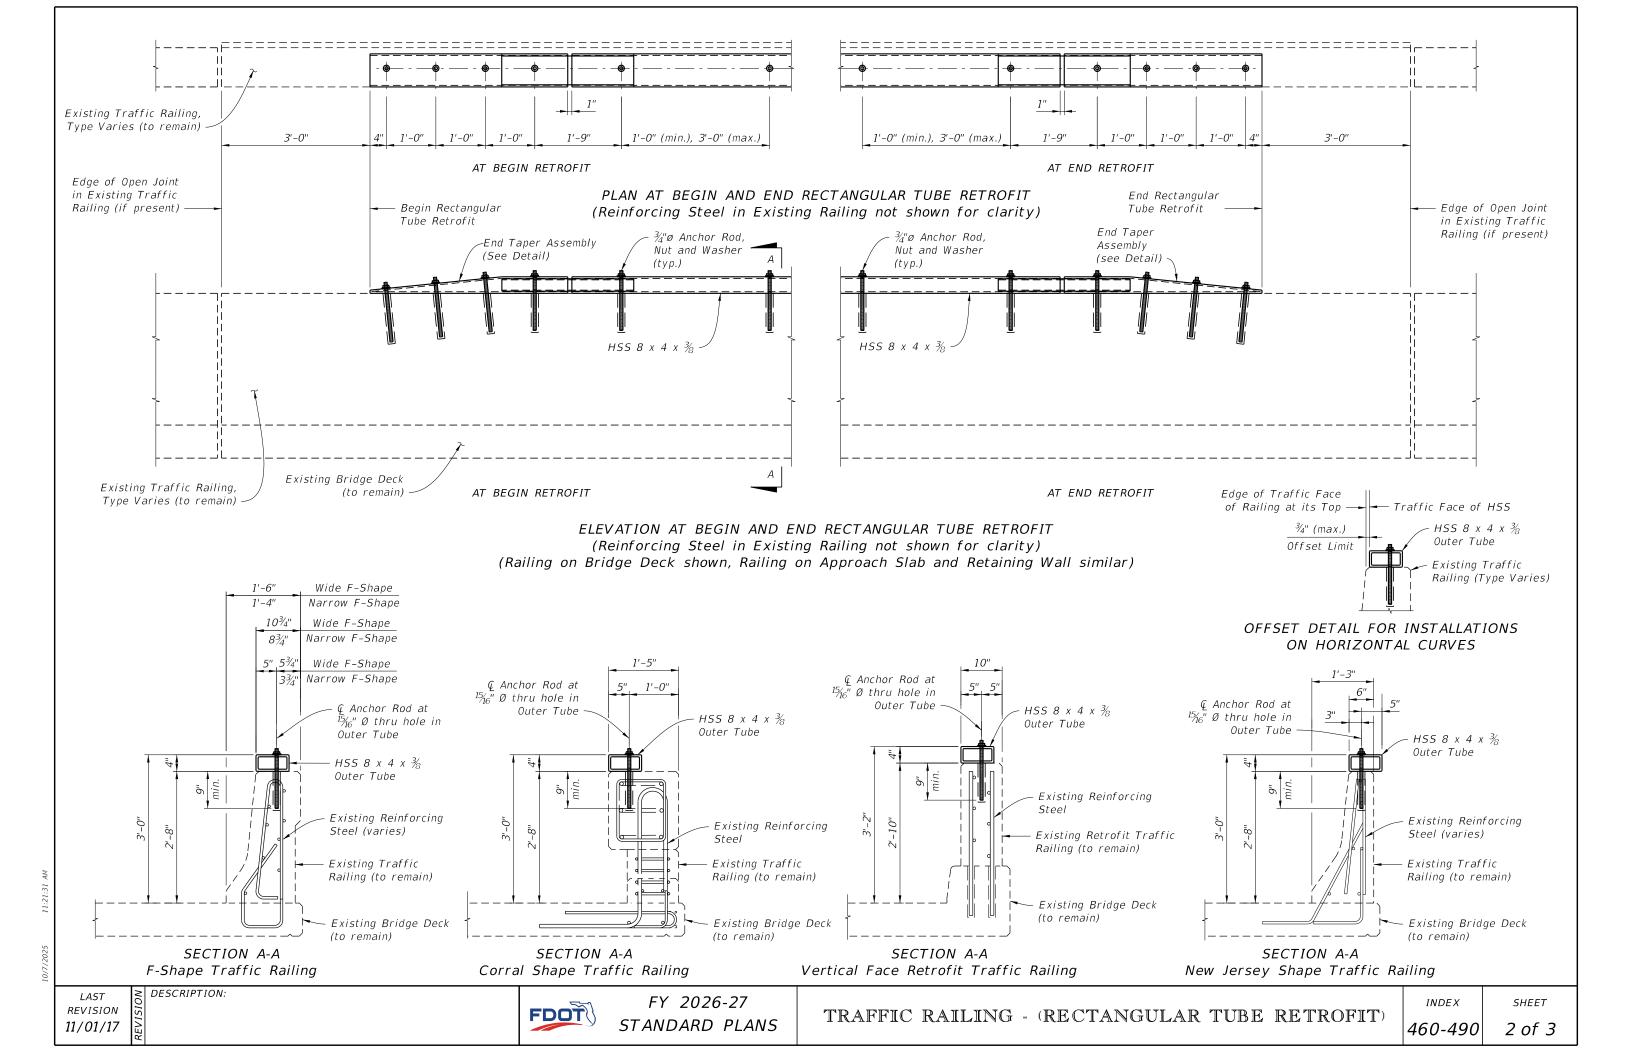

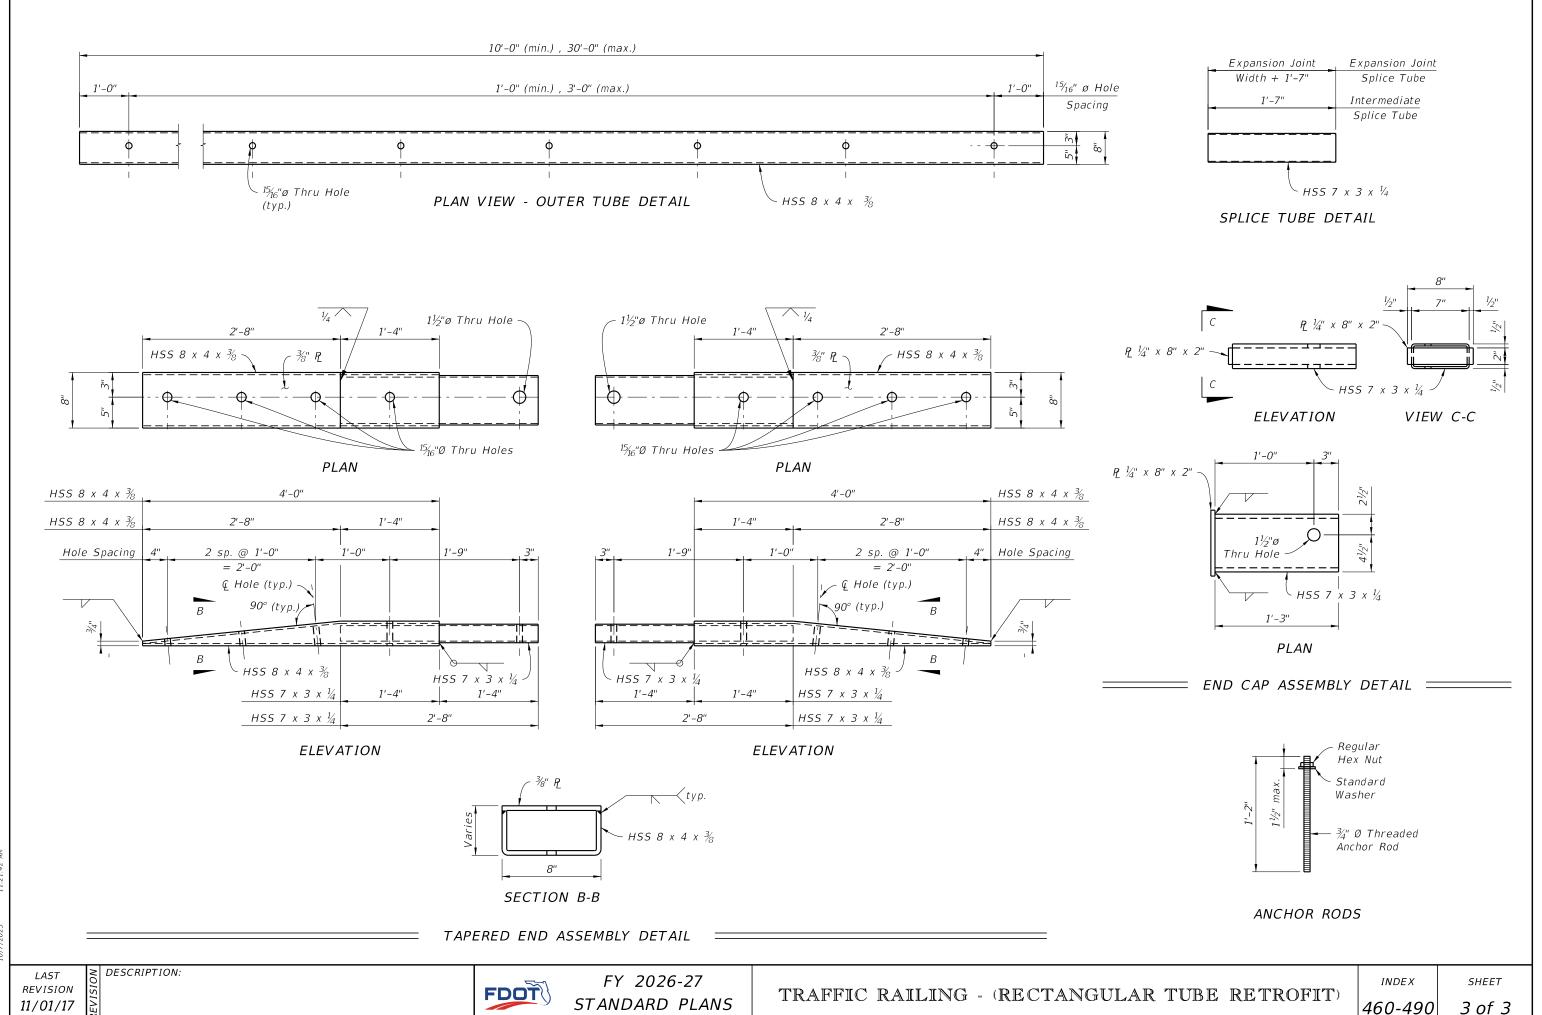

11 3000/2/01