




SECTION AA

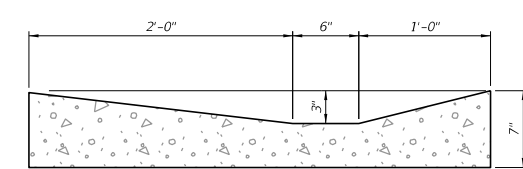

SECTION BB

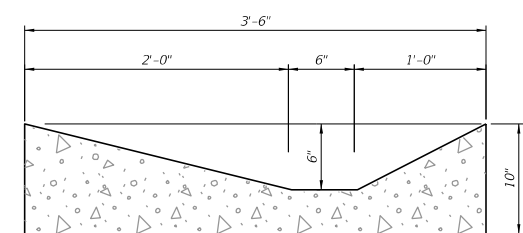


SECTION CC

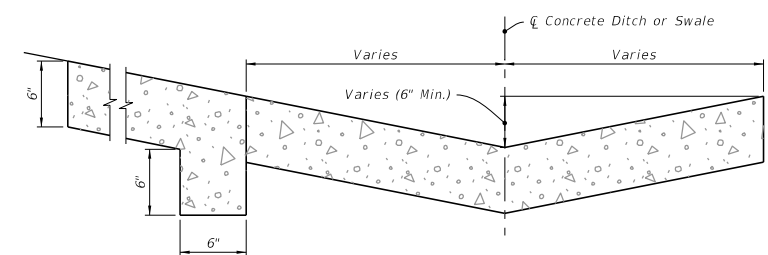

SECTION DD

CONCRETE SPILLWAY AT END OF SHOULDER GUTTER DETAILS

10/14/2025 12:55:09 PM

LAST REVISION 11/01/21	DESCRIPTION:	 FY 2026-27 STANDARD PLANS	CONCRETE SHOULDER GUTTER SPILLWAY	INDEX 520-005	SHEET 1 of 1
---------------------------	--------------	---	-----------------------------------	------------------	-----------------