

SCHEMATIC PLAN VIEW - OPPOSING LANE APPROACH


CROSS REFERENCES: For General Notes, Dowel Details, Expansion

Dowel Details, Reinforcing Steel Notes and Reinforcing Steel Bending Diagram see Index 521-480.


LAST REVISION 07/01/09

DESCRIPTION:

FDOT

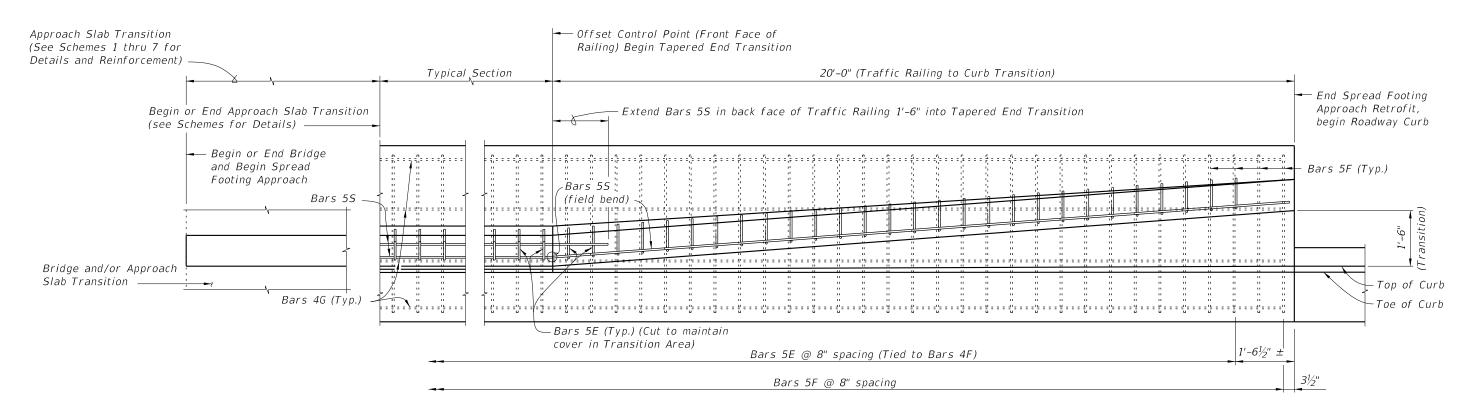



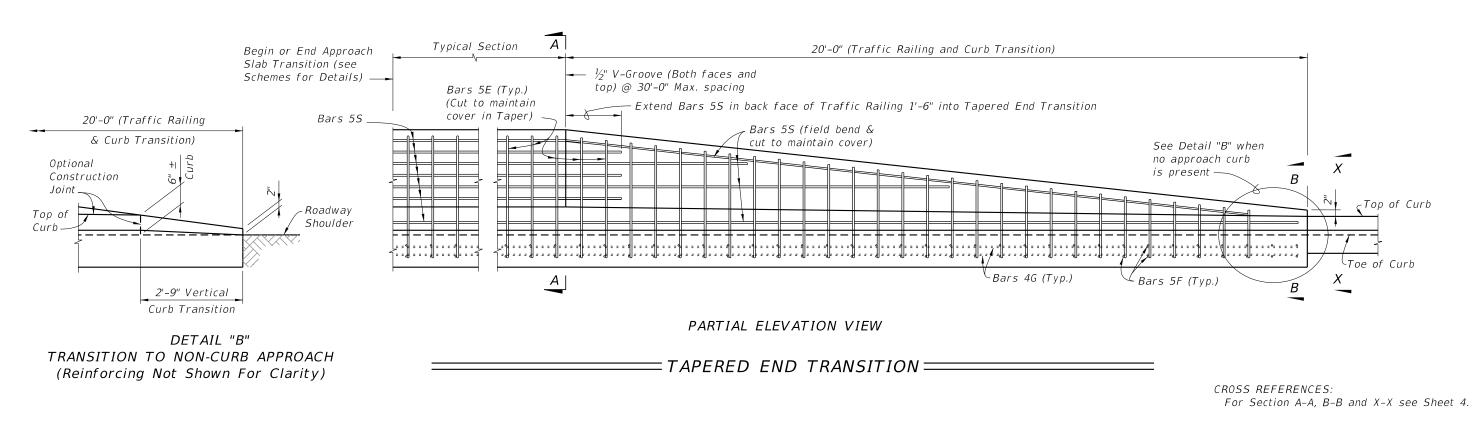


C.1C.C 2000/3/

LAST REVISION 07/01/09

DESCRIPTION:

FDOT

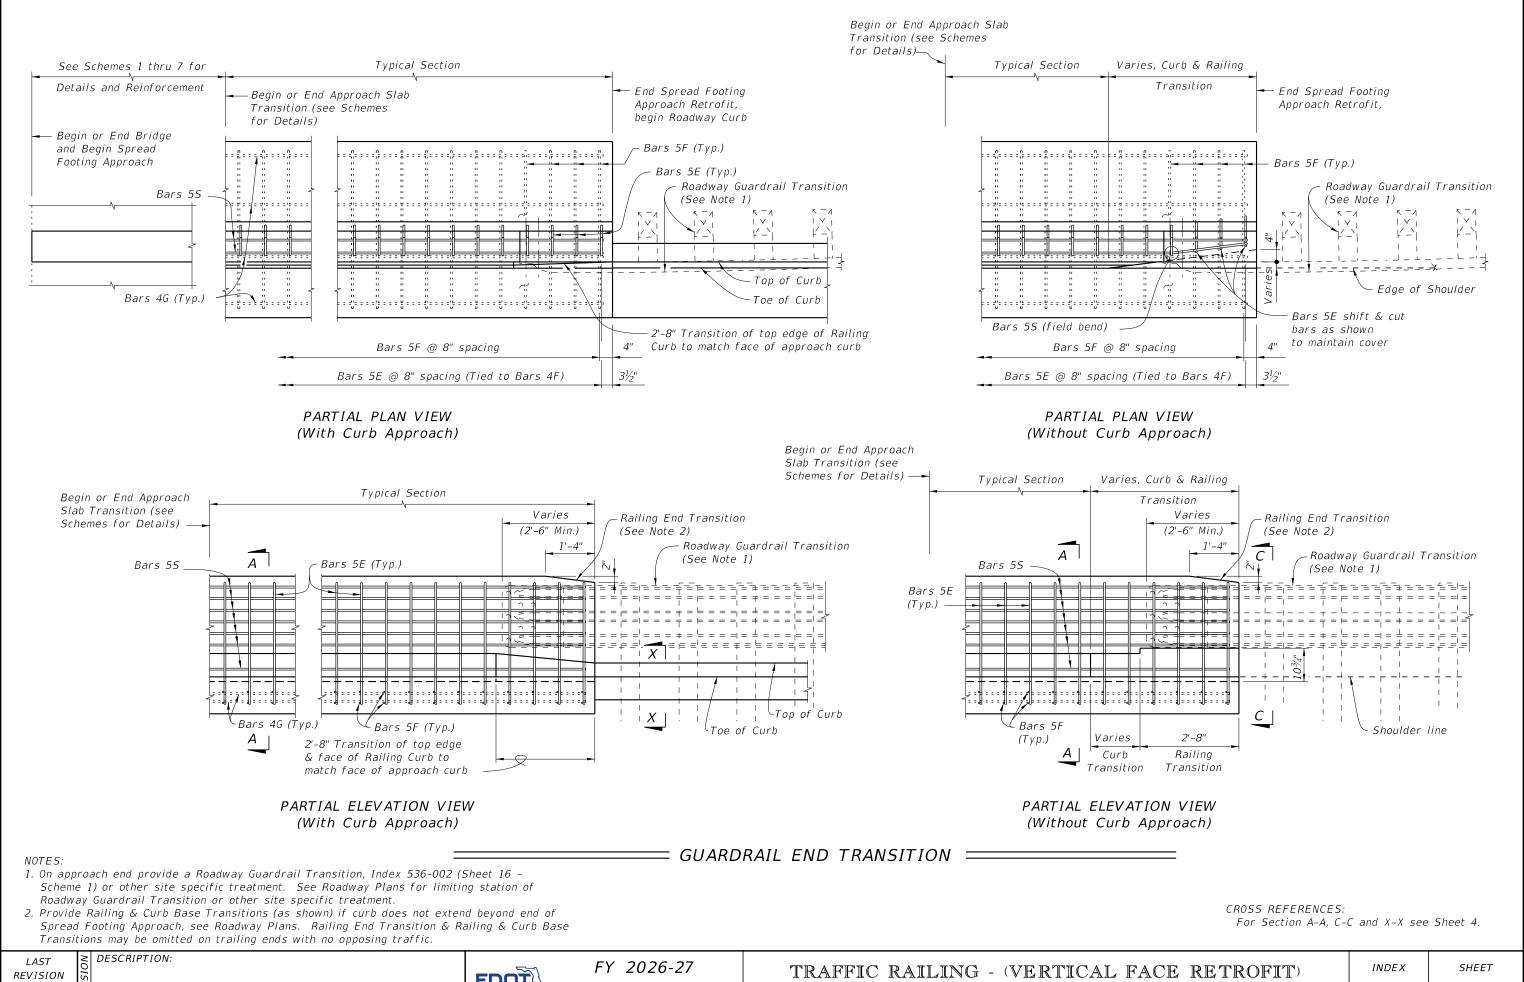


07/01/09

FDOT

STANDARD PLANS


ESTIMATED TRAFFIC RAILING RETROFIT SPREAD FOOTING APPROACH QUANTITIES		
ITEM	UNIT	QUANTITY
		9" Curb
Concrete - Typical Section	CY/Ft.	0.25
Reinforcing Steel - Typical Section	Lb./Ft.	38
Concrete - 20'-0" Tapered End Transition plus Footing	CY	4.57 Total
Reinforcing Steel - 20'-0" Tapered End Transition plus Footing	Lb.	776 Total

NOTE: Quantities are based on a 9" curb, no curb cross slope.

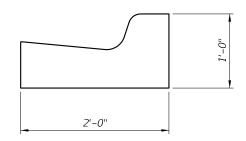

SECTION X-X (TYPICAL CURB, TYPE VARIES, TYPE F SHOWN) (See Index 520-001 and Plans for Details)

- \* Match Cross Slope of high side and low side at begin or end bridge or approach slab.
- \*\* Match curb height of adjacent bridge and approach slab. Adjust height in Transition area to match adjoining Roadway curb.

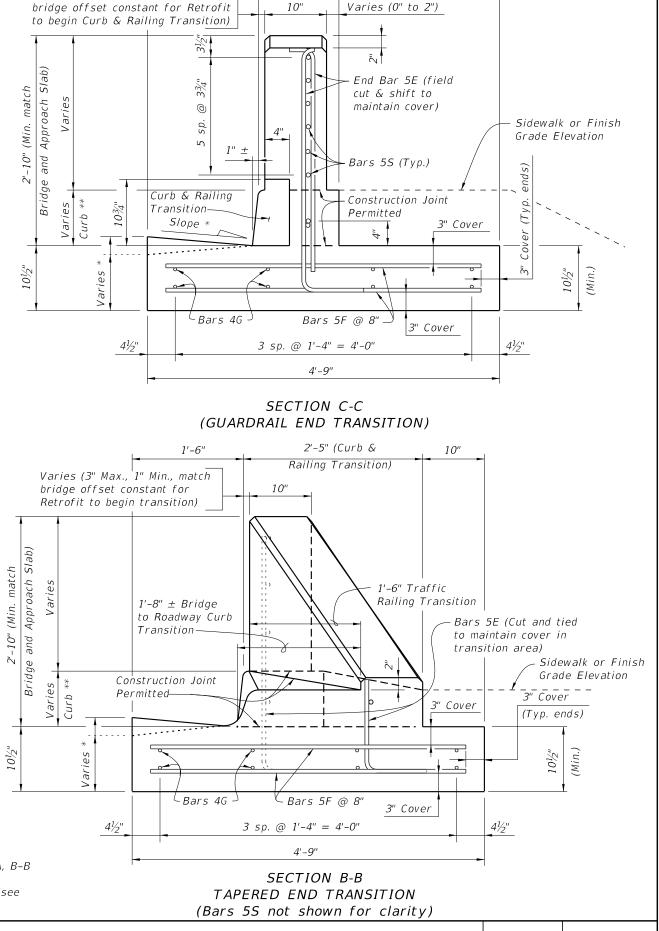


2'-2"

1'-6"

Varies (3" Max., 1" Min., match


1'-1"

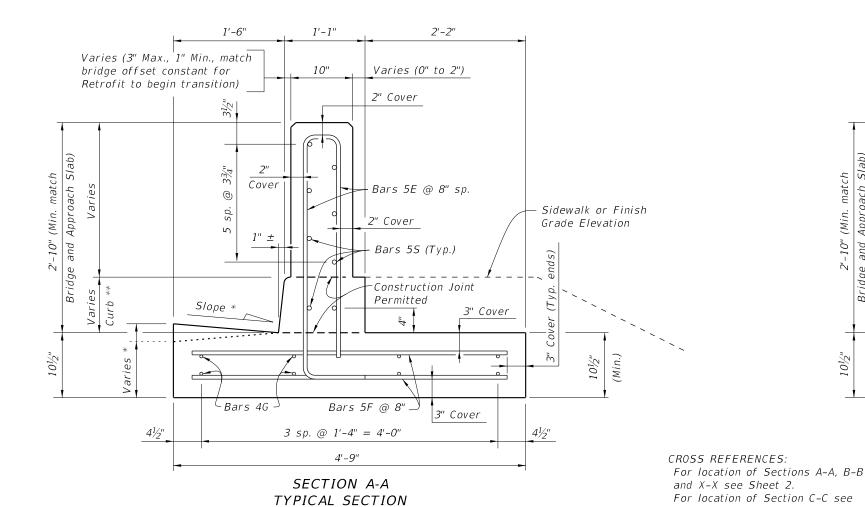

(9" Curb shown, 6" Curb similar)

07/01/09

Sheet 3.

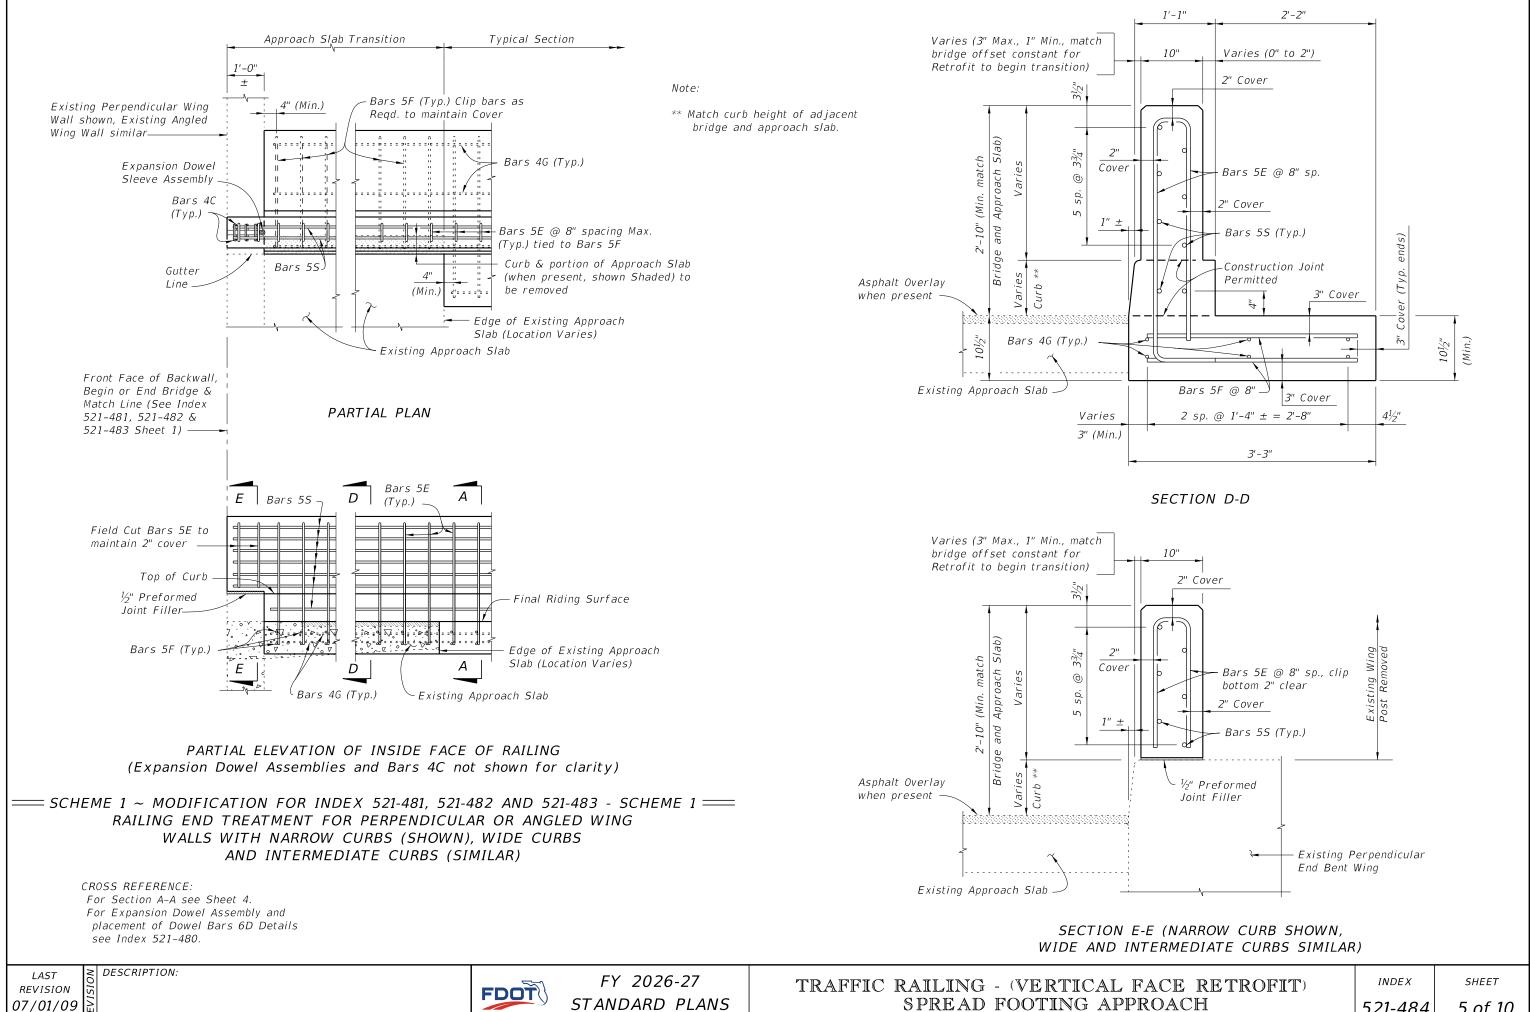


(Expansion Dowel Assemblies and Bars 4C not shown for clarity)


==== SCHEME 2 ~ MODIFICATION FOR INDEX 521-481 - SCHEME 2 ====== RAILING END TREATMENT FOR PARALLEL WING WALLS WITH NARROW CURBS

DESCRIPTION:

1. Remove existing concrete along saw cut joints. Existing reinforcing steel may be cut at joint or extended into new concrete. Exposed existing reinforcing not encased in new concrete shall be removed 1" below existing concrete surface and grouted over.

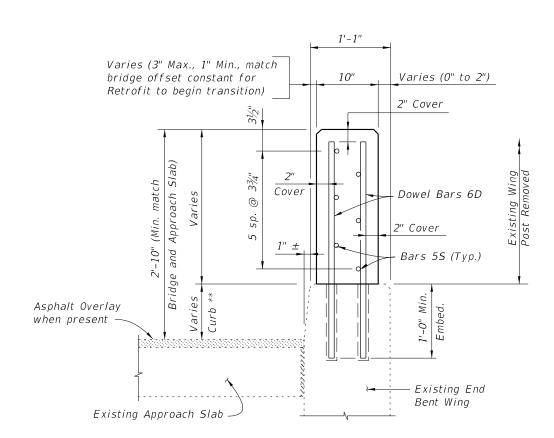

SECTION F-F

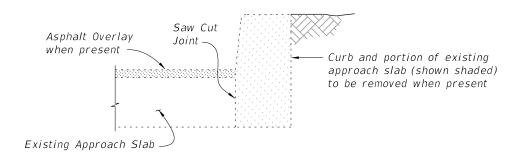


SECTION THRU EXISTING CURB AND APPROACH SLAB TO BE REMOVED (Free Standing Curb Similar)

## CROSS REFERENCES:


For Section A-A see Sheet 4. For Section D-D see Sheet 5. For Expansion Dowel Assembly and placement of Dowel Bars 6D Details see Index 521-480.

REVISION 07/01/09



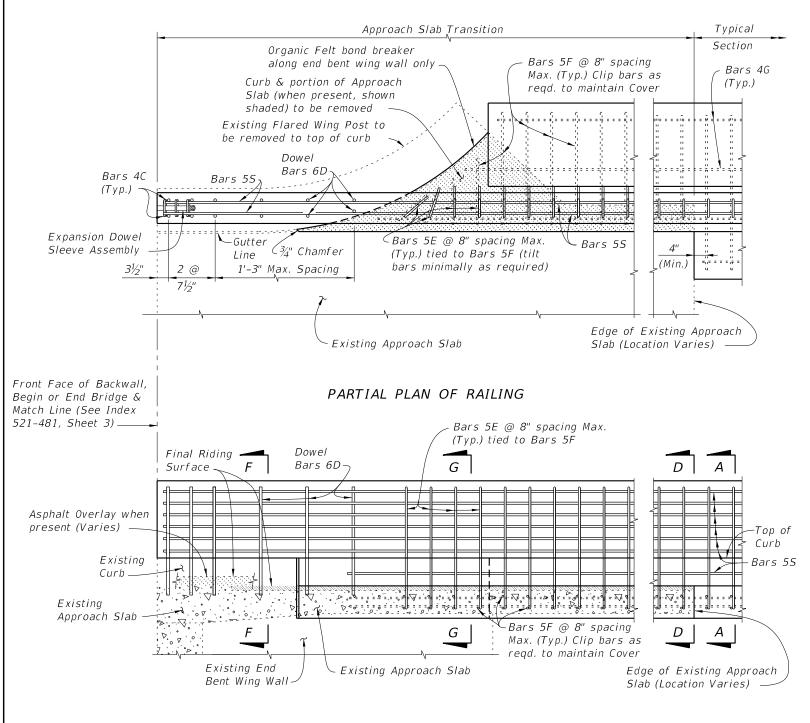

PARTIAL ELEVATION OF INSIDE FACE OF RAILING (Expansion Dowel Assemblies and Bars 4C not shown for clarity)

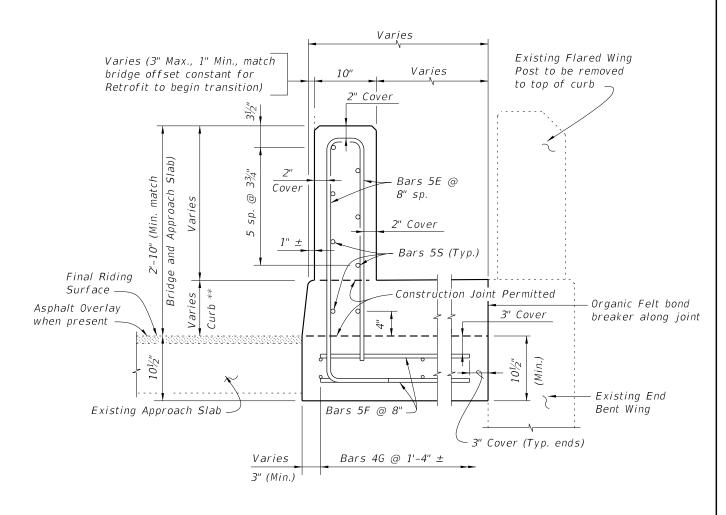

SECTION G-G

Note:

\*\* Match curb height at adjoining existing end bent wing.

CROSS REFERENCES:

For Section A-A see Sheet 4.

For Section D-D see Sheet 5.

For Section F-F see Sheet 6.

For Expansion Dowel Assemblies Details and


placement of Dowel Bars 6D see Index 521-480.


LAST REVISION 11/01/16

DESCRIPTION:

FDOT

FY 2026-27 STANDARD PLANS

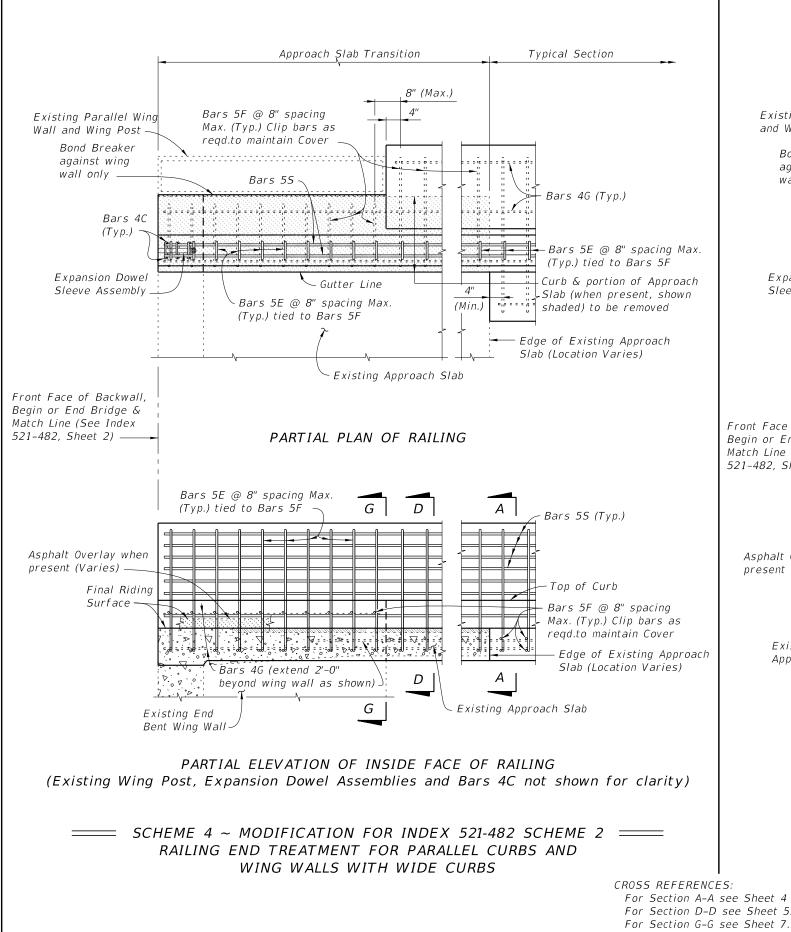

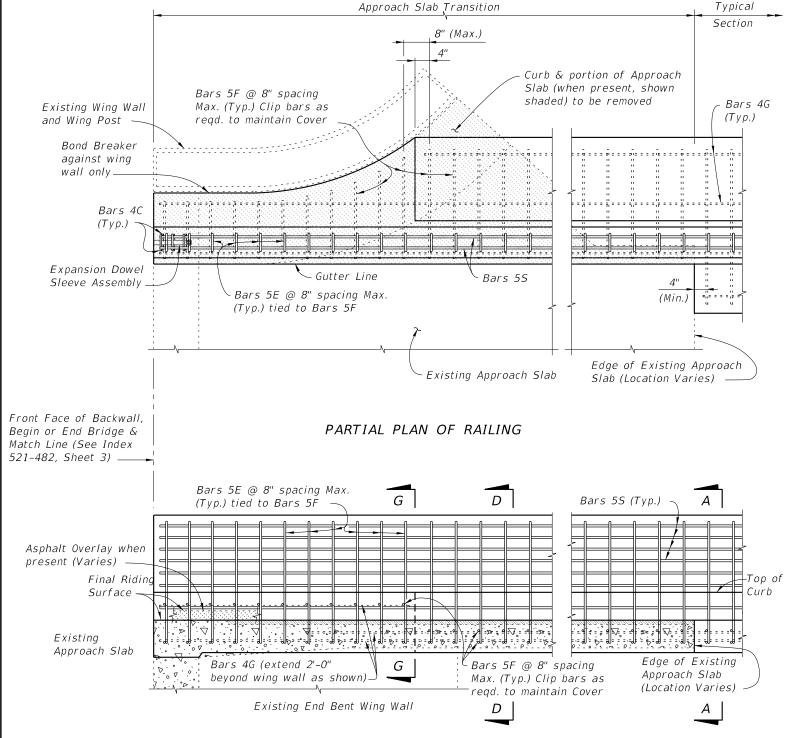

PARTIAL ELEVATION OF INSIDE FACE OF RAILING (Existing Wing Post, Expansion Dowel Assemblies and Bars 4C not shown for clarity)

=== SCHEME 5 ~ MODIFICATION FOR INDEX 521-482 SCHEME 3 AND 4 ==== RAILING END TREATMENT FOR PARALLEL CURBS AND FLARED WING WALLS WITH WIDE CURBS

For Section A-A see Sheet 4

For Section D-D see Sheet 5.

For Expansion Dowel Assemblies Details

see Index 521-480.


REVISION 07/01/09 DESCRIPTION:

FY 2026-27 STANDARD PLANS

TRAFFIC RAILING - (VERTICAL FACE RETROFIT) SPREAD FOOTING APPROACH


INDEX 521-484 SHEET

8 of 10

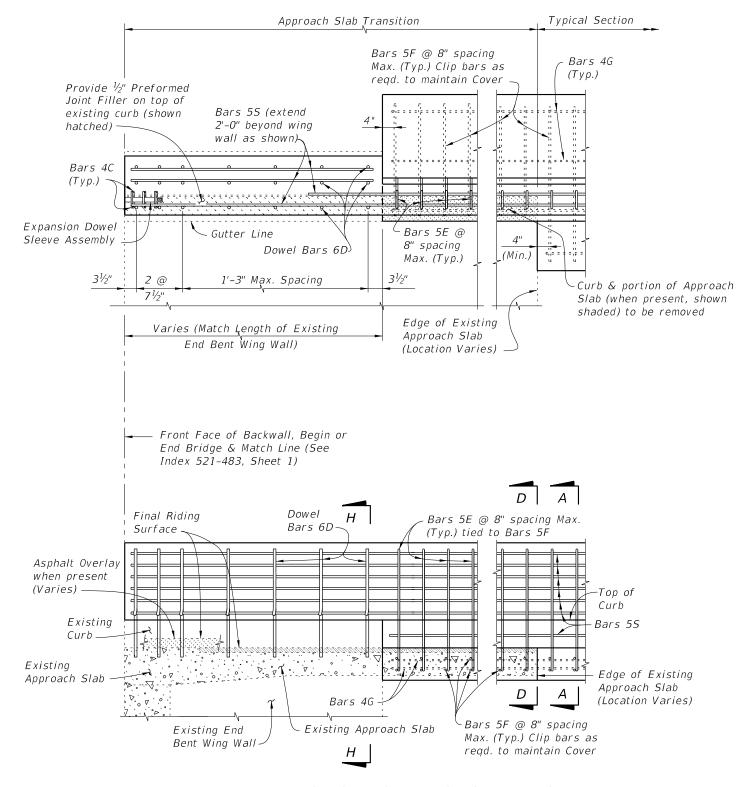

PARTIAL ELEVATION OF INSIDE FACE OF RAILING (Expansion Dowel Assemblies and Bars 4C not shown for clarity)

= SCHEME 6 ~ MODIFICATION FOR INDEX 521-483 SCHEME 2 ===== RAILING END TREATMENT FOR PARALLEL CURBS AND WING WALLS WITH INTERMEDIATE CURBS

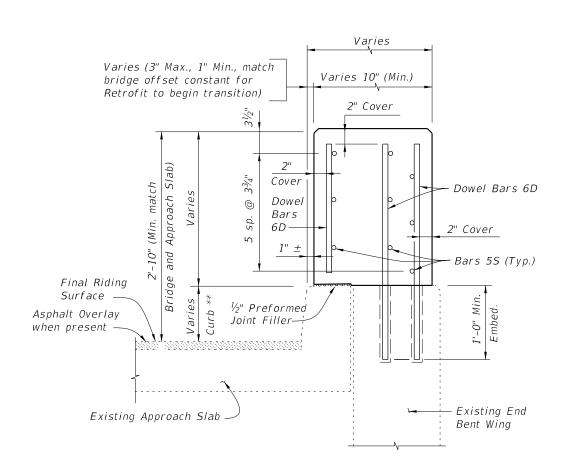

SECTION H-H

\*\* Match curb height at adjoining existing end bent wing.

CROSS REFERENCES:


For Section A-A see Sheet 4. For Section D-D see Sheet 5. For Expansion Dowel Assembly and placement of Dowel Bars 6D Details see Index 521-480.

REVISION 07/01/09

DESCRIPTION:


FDOT

FY 2026-27 STANDARD PLANS

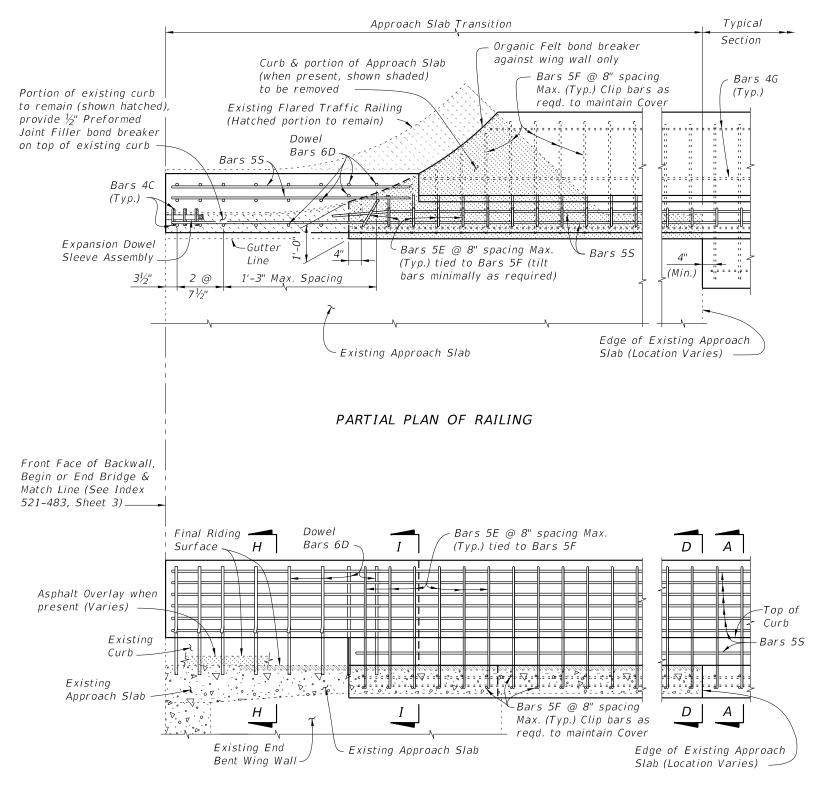

PARTIAL ELEVATION OF INSIDE FACE OF RAILING (Expansion Dowel Assemblies and Bars 4C not shown for clarity)

= SCHEME 7 ~ MODIFICATION FOR INDEX 521-483 SCHEME 3 === RAILING END TREATMENT FOR PARALLEL CURBS AND FLARED WING WALLS WITH INTERMEDIATE CURBS

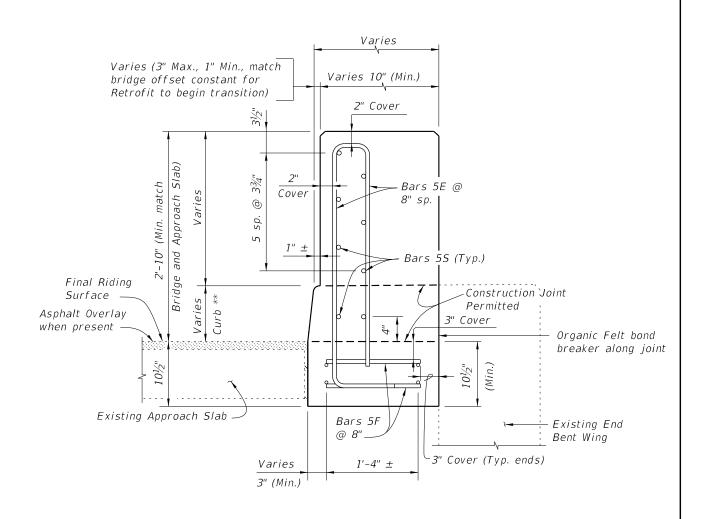

## SECTION I-I

Note:

\*\* Match curb height at adjoining existing end bent wing.

> CROSS REFERENCES: For Section A-A see Sheet 4. For Section D-D see Sheet 5. For Section H-H see Sheet 9. For Expansion Dowel Assemblies and placement of Dowel Bars 6D Details see Index 521-480.

REVISION 11/01/16

FDOT

*521-484* 10 of 10

DESCRIPTION: