

11/01/21


FDOT

STANDARD PLANS


LIGHT POLE PEDESTAL - BRIDGE

521-660


1 of 4

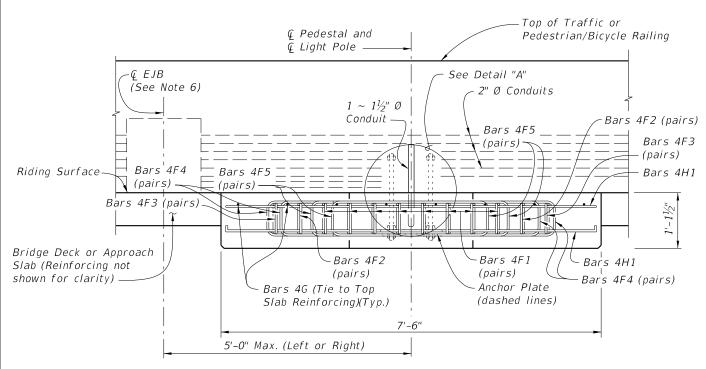


OPTION 2 - ELEVATION VIEW

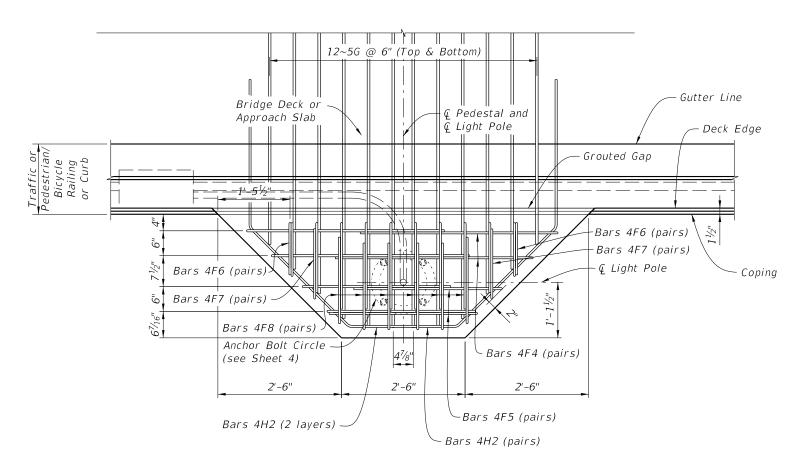

OPTION 3 - PLAN VIEW
WITH GAP BETWEEN BARRIER AND PEDESTAL TO ALLOW SLIP FORMING

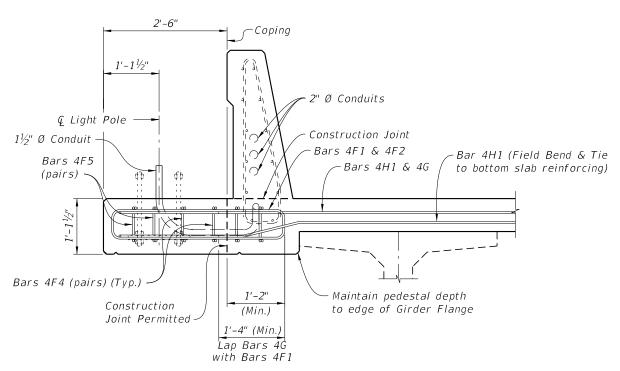

OPTION 2 - TYPICAL SECTION AT LIGHT POLE PEDESTAL (Approach Slab Similar)

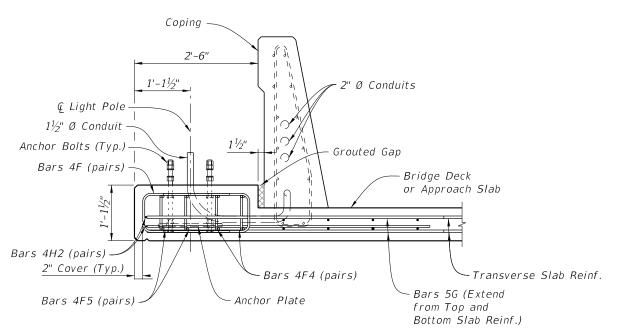

OPTION 3 - TYPICAL SECTION AT LIGHT POLE PEDESTAL
WITH GAP BETWEEN BARRIER AND PEDESTAL TO ALLOW SLIP FORMING

CROSS REFERENCE:

For Detail "A", Anchor Plate Detail and Light Pole Pedestal Notes, see Sheet 4.

NOTE: Anchor Bolt, Nuts, Washers and Anchor Plate are dashed for clarity.

= CASE 1 LIGHT POLE PEDESTAL FOR APPROACH SLAB OR BRIDGE DECK LESS THAN 1'-5 $^1\!\!/_2$ " AT COPING =

LAST REVISION 11/01/24

DESCRIPTION:

FDOT


FY 2026-27 STANDARD PLANS

LIGHT POLE PEDESTAL - BRIDGE

INDEX

*SHEET* 2 of 4


521-660

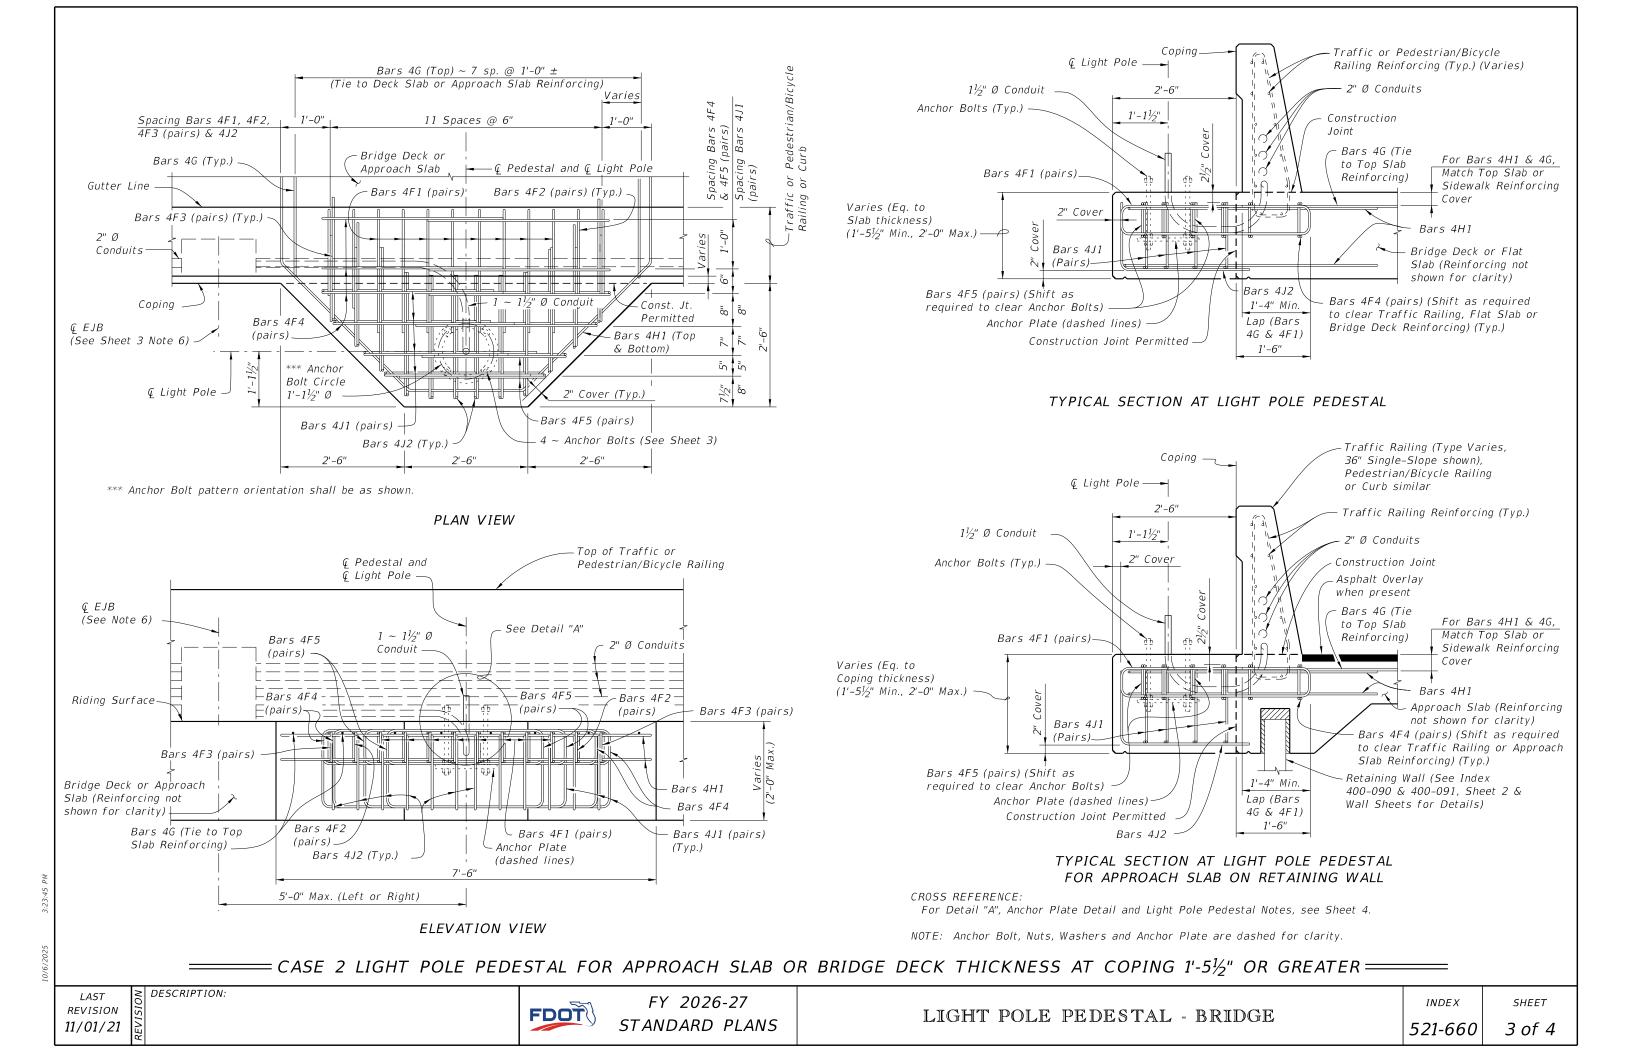

## CONVENTIONAL REINFORCING STEEL BENDING DIAGRAMS

## REINFORCING STEEL NOTES:


- a. When Pedestal is attached to Pedestrian/Bicycle Railing Index 521-820 or an 8" wide concrete curb and the Bridge Deck or Approach Slab thickness is less than 1'-1½", Bars 4F3 shall have leg length and bar length shown in parentheses.
- b. The number of bars shown in parentheses is for Bars 4F4 when Pedestal is attached to Pedestrian/Bicycle Railing - Index 521-820 or an 8" wide concrete curb, and the Bridge Deck or Approach Slab thickness is less than  $1'-1\frac{1}{2}''$ .
- c. Lap Splices for Bars 4F1, 4F2 & 4F3 shall be a minimum of 1'-4". Lap Splices for Bars 4F4 & 4F5 shall be minimum of 1'-8".
- d. Bars 4J1 and 4J2 are not required when Pedestal thickness is less than  $1'-5\frac{1}{2}$ ". Field trim height of bars to maintain cover when Pedestal thickness is less than 2'-0". Field trim length of Bars 4J2 on Retaining Wall Coping to maintain cover.
- e. All bar dimensions in the bending diagrams are out to out.

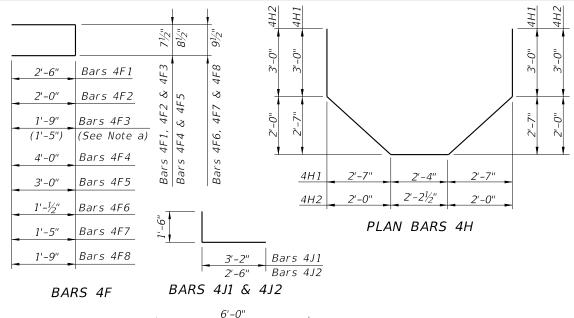

BILL OF REINFORCING STEEL				
MARK	SIZE	NO. REQD.	LENGTH	NOTES
F 1	4	16	5'-8"	С
F2	4	4	4'-8"	С
F3	4	4	4'-2'' (3'-6")	а, с
F 4	4	8 (6) [4 for Option 3]	8'-9"	b, c
F5	4	4	6'-9"	С
F6	4	4	2'-11"	-
F7	4	4	3'-8"	-
F8	4	12	4'-4"	-
G	4 [5 for Option 3]	8 [24 for Option 3]	6'-0"	-
H1	4	2	15'-8"	-
H2	4	2	13'-10"	-
J 1	4	8	4'-8"	d
J2	4	12	4'-0''	d

( ) See Reinforcing Steel Note a & b.

## 1'-31/5' 111/5" $1'-1\frac{1}{2}''$ Ø bolt hole circle $4 \sim (Bolt \ Dia. + \frac{1}{16}") \ \emptyset$ Holes equally spaced

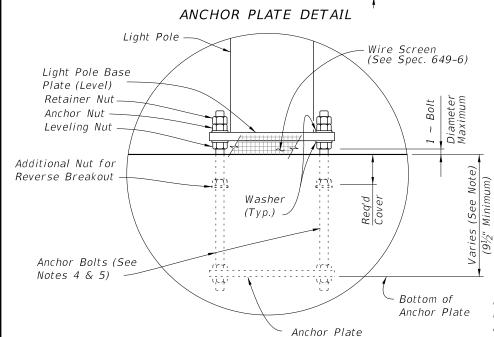

DETAIL "A"

## LIGHT POLE PEDESTAL NOTES

1. Concrete and Reinforcing Steel required for the construction of the Pedestal shall meet the same requirements as the Traffic Railing or Pedestrian/Bicycle Railing the Pedestal is attached to.

BAR 5G

2. Light Pole Pedestal may be used with the following:

Index 521-422 - Traffic Railing (42" Vertical Shape),

Index 521-423 - Traffic Railing (32" Vertical Shape),

Index 521-427 - Traffic Railing (36" Single-Slope),

Index 521-428 - Traffic Railing (42" Single-Slope),

Index 521-820 - Pedestrian/Bicycle Railing,

Index 515-021 - Pedestrian/Bicycle Bullet Railing for

Traffic Railing or

Index 515-509 - Traffic Railing /Noise Wall - Bridge.

3. Unless otherwise noted, Traffic Railing (36" Single-Slope) is shown in all Views and Sections. The Pedestal details for other Traffic Railings or Pedestrian/Bicycle Railing are similar.

4. ANCHOR BOLTS:

Anchor Bolt design is based on the standard Roadway Aluminum Light Pole configurations shown on Index 715-002 with a maximum 40 ft. luminaire mounting height and a maximum 12 ft. arm length.

Use 1" Ø anchor bolt for up to 75 ft. bridge deck height above natural ground or MLW.

Anchor Bolts: ASTM F1554 Grade 55.

Nuts: ASTM A563 Grade A, Heavy-Hex.

Washers: ASTM F436 Type 1.

Anchor Plate: ASTM A709 (Grade 36) or ASTM A36.

Coating: Galvanize all Nuts, Bolts Washers, in accordance with ASTM F2329. Galvanize plates in accordance with ASTM A123.

The Contractor is responsible for ensuring the anchor bolt configuration is compatible with the light pole base plate. Submit modifications of the anchor bolt design to the Engineer for approval.

- 5. Install Anchor Bolts plumb.
- 6. For Conduit, Embedded Junction Boxes (EJB), Expansion/Deflection Fitting and adjacent Reinforcing Steel Details, see Utility Conduit Detail Sheets and Index 630-010.
- 7. PAYMENT: The cost of Wire Screen, Anchor Bolts, Nuts, Washers and Anchor Plates shall be included in the Bid Price for Light Poles. The cost of all Labor, Concrete and Reinforcing Steel required for the Construction of the Pedestals, and Miscellaneous Hardware required for the completion of the Electrical System, shall be included in the Bid Price for the Traffic Railing or Pedestrian/Bicycle Railing the Pedestal is attached to.

ESTIMATED LIGHT POLE PEDESTAL QUANTITIES PER LIGHT POLE PEDESTAL				
ITEM	UNIT	QUANTITY		
Concrete Per Pedestal Thickness	CY/In.	0.040		
Reinforcing Steel	LB	195 (182)		

(The Reinforcing Steel quantity shown in parenthesis is for a Pedestal attached to Pedestrian/Bicycle Railing - Index 521-820 with Bridge Deck or Approach Slab thinner than 1'-11/2". Add 59 Lbs. for Bars 4J1 & 4J2 when Pedestal Thickness is 1'-5½" or greater)

Note: Min. anchor bolt embed is 9 1/2". Max embed must maintain min. required bottom cover. Anchor bolt embed max. may be as long as required for constructability depending on which pedestal option is used.

For location of Detail "A" see Sheets 1,2 and 3. REVISION

CROSS REFERENCE:

DESCRIPTION:

FDOT

FY 2026-27 STANDARD PLANS

LIGHT POLE PEDESTAL - BRIDGE

INDEX

SHEET 4 of 4

11/01/24