

9/26/2025 1:56:26 PM

GENERAL NOTES:

1. Cross Slopes and Grades:

A. Sidewalk, ramp, and landing slopes (i.e. 0.02, 0.05, and 1:12) shown in this Index are maximums. With approval of the Engineer, provide the minimum feasible slope where the requirements cannot be met.

B. Landings must have cross-slopes less than or equal to 0.02 in any direction.

C. Maintain a single longitudinal slope along each side of the curb ramp. Ramp slopes are not required to exceed 15 feet in length.

D. Joints permitted at the location of Slope Breaks. Otherwise locate joints in accordance with Index 522-001. No joints are permitted within the ramp portion of the Curb Ramp.
2. Curb, Curb and Gutter and/or Sidewalk:

A. Refer to Index 522-001 for concrete thickness and sidewalk details.

B. Remove any existing curb, curb and gutter, or sidewalk to the nearest joint beyond the curb transition or to the extent that no remaining section is less than 5 feet long.

C. Width of Curb Ramp is 4'-0" minimum. Match sidewalk or Shared Use Path width as shown in the Plans.
3. Curb Ramp Alpha-Identification:

A. Sidewalk curb ramp alpha-identifications (e.g. CR-A) are provided for reference purposes in the Plans.

B. Alpha-identifications CR-I and CR-J are intentionally omitted.
4. Detectable Warnings:


A. Install detectable warnings in accordance with Specification 527.

B. Place detectable warnings across the full width of the ramp or landing, to a minimum depth of 2 feet measured perpendicular to the curb line and no greater than 5 feet from the back of the curb or edge of pavement.

C. If detectable warnings are shown in the Plans on slopes greater than 5%, align the truncated domes with the centerline of the ramp; otherwise, the truncated domes are not required to be aligned.
5. Crosswalks

A. Where crosswalk markings are used, ramps must fall within the crosswalk limits. A clear space of 48" minimum is required at the bottom of the ramp within a marked crosswalk. If crosswalk markings are not present, a clear space of 48" minimum is required at the bottom of the ramp outside of active travel lanes.

B. Crosswalk widths and configurations vary; must conform to Index 711-001.

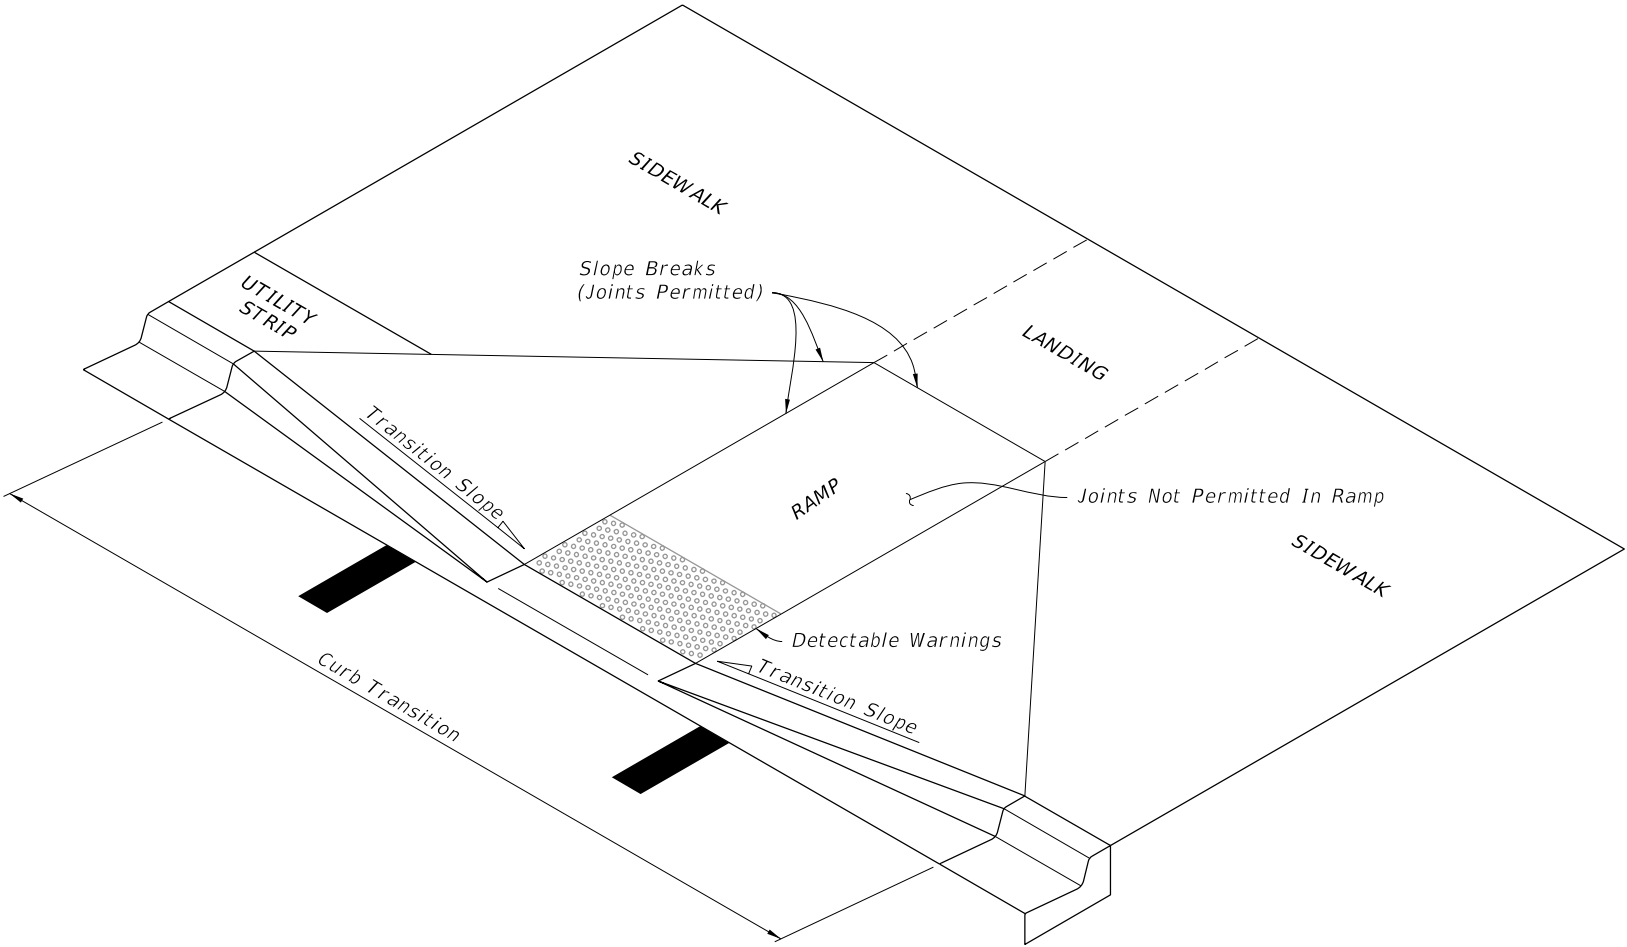

CURB RAMP NOMENCLATURE

LAST REVISION 11/01/25	REVISION	DESCRIPTION:	 FY 2026-27 STANDARD PLANS	DETECTABLE WARNINGS AND SIDEWALK CURB RAMPS	INDEX 522-002	SHEET 1 of 6
------------------------------	----------	--------------	--	---	------------------	-----------------

ISOMETRIC VIEW

ISOMETRIC VIEW


PLAN VIEW

NOTE: For Example of CR-A used in Radial Curb Returns, See Sheet 7.


PLAN VIEW

SECTION A-A

9/26/2025 1:56:38 PM

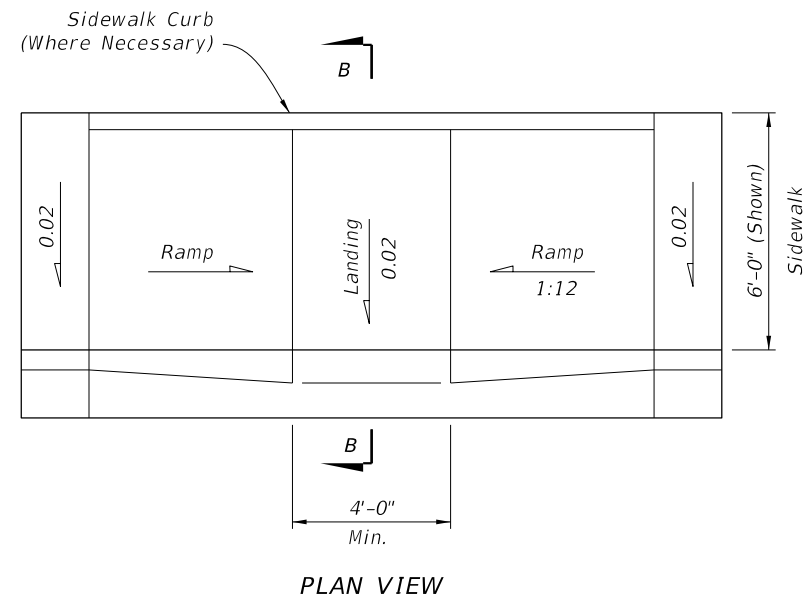


PLAN VIEW
CR-C

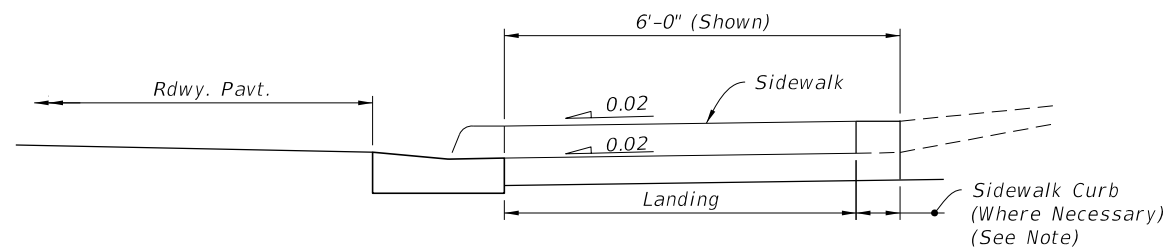


NOTE: For additional information on sidewalk curb construction, see SIDEWALK CURB OPTIONS details.


SECTION B-B

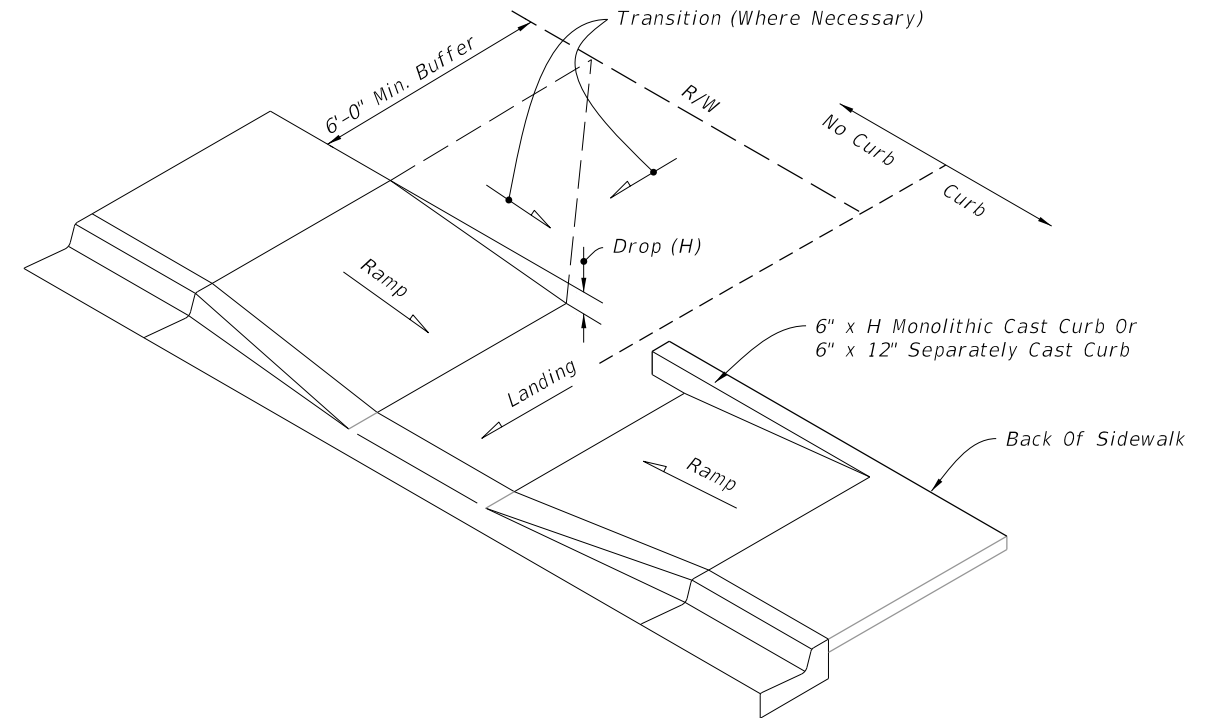

CONSTRUCTION OF SIDEWALK CURB IN CUT SECTIONS

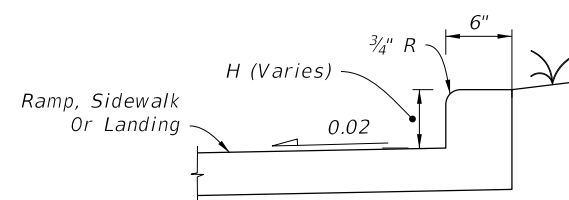

MONOLITHIC CAST CURB

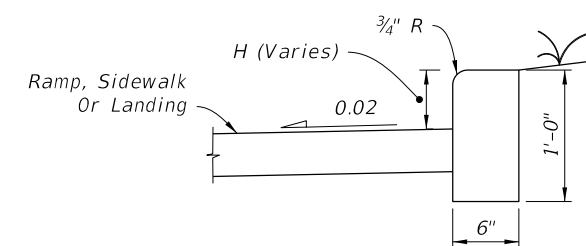


SEPARATELY CAST CURB

SIDEWALK CURB OPTIONS


SIDEWALK CURB RAMPS CR-C AND SIDEWALK CURB

LAST REVISION 11/01/20	REVISION	DESCRIPTION:	FDOT FY 2026-27 STANDARD PLANS	DETECTABLE WARNINGS AND SIDEWALK CURB RAMPS	INDEX 522-002	SHEET 3 of 7
------------------------------	----------	--------------	--------------------------------------	---	------------------	-----------------

9/26/2025 1:56:44 PM

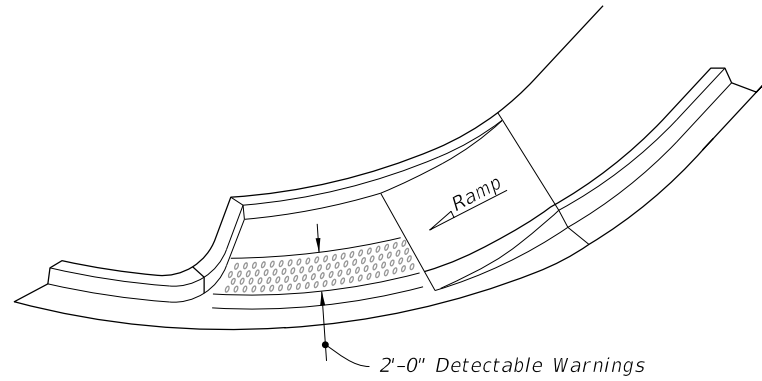


ISOMETRIC VIEW

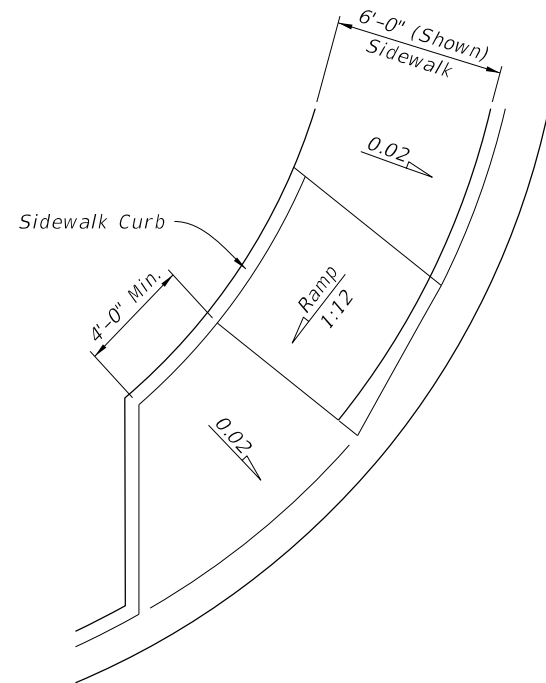


PLAN VIEW


CR-D

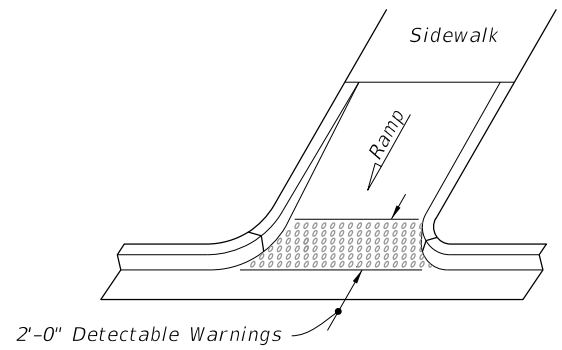

OPTION A

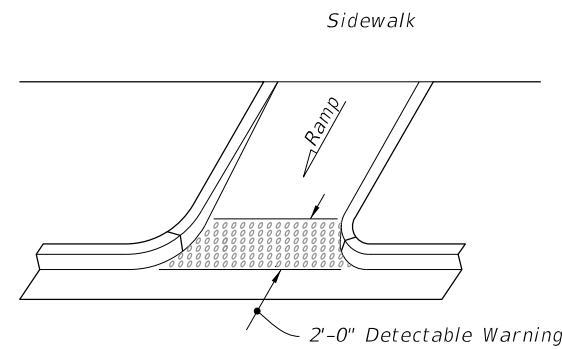


OPTION B
ISOMETRIC VIEW

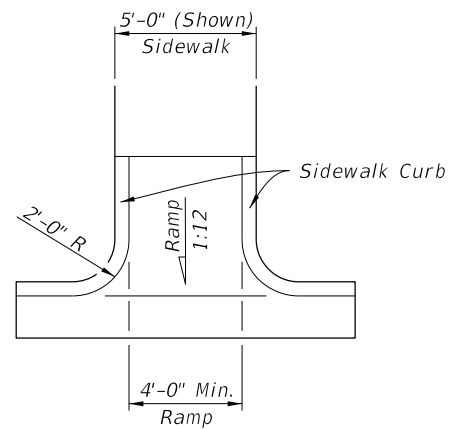


PLAN VIEW


CR-E

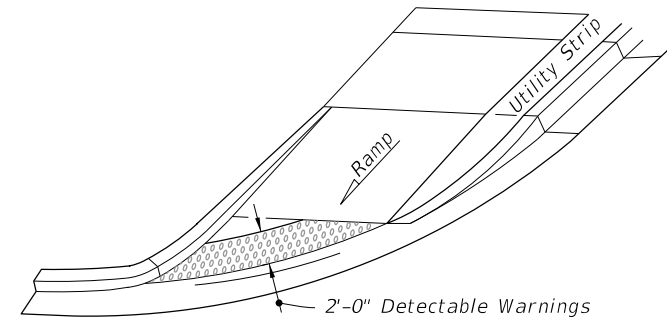

OPTION A

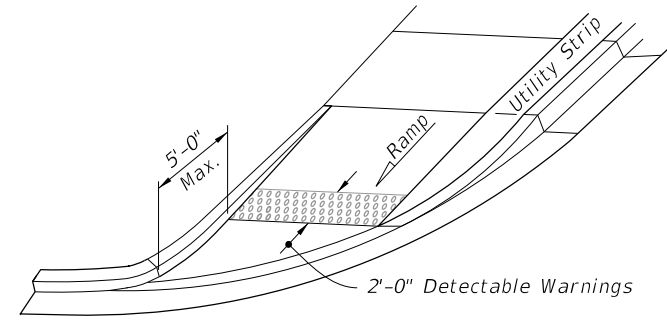


OPTION B
ISOMETRIC VIEW

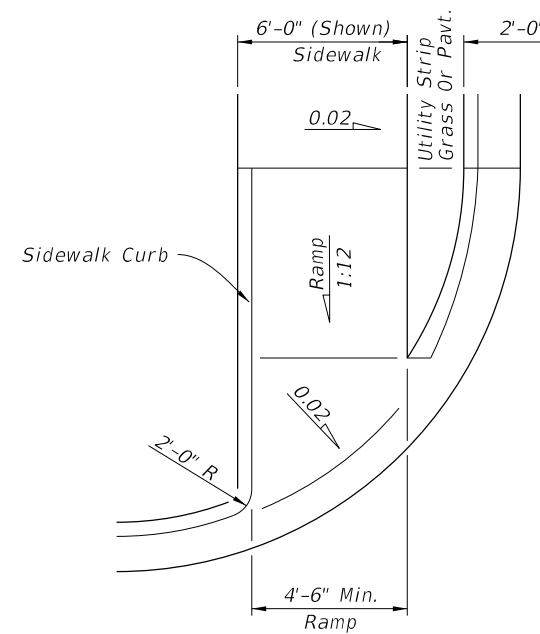


PLAN VIEW


CR-F

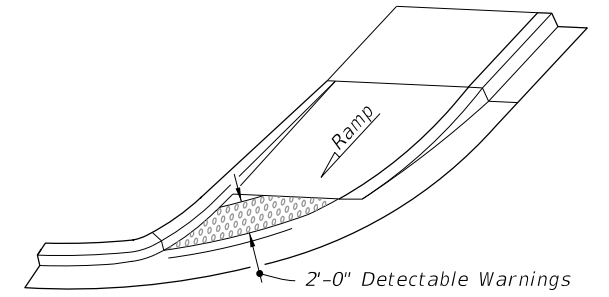

OPTION A

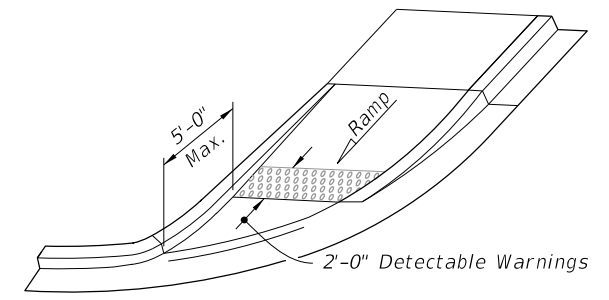

OPTION B
ISOMETRIC VIEW

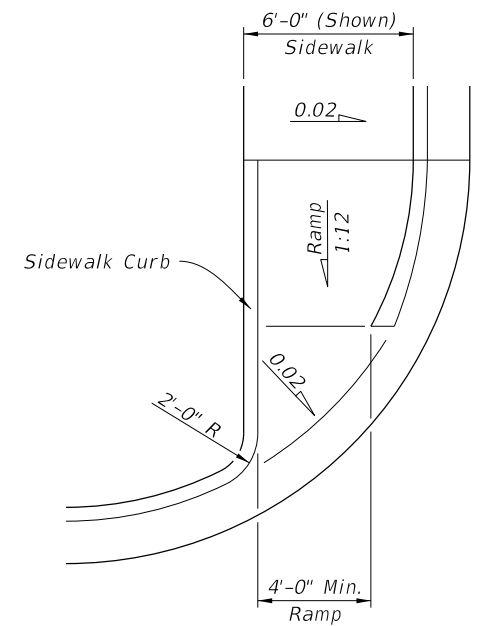

PLAN VIEW

CR-G

SIDEWALK CURB RAMPS CR-D, CR-E, CR-F & CR-G



FY 2026-27
STANDARD PLANS

DETECTABLE WARNINGS AND SIDEWALK CURB RAMPS

INDEX
522-002


SHEET
4 of 7

LAST
REVISION
11/01/21


REVISION

DESCRIPTION:

9/26/2025 1:56:51 PM

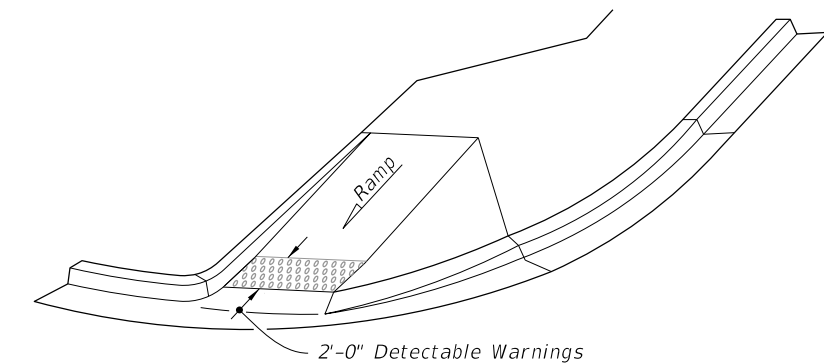


ISOMETRIC VIEW

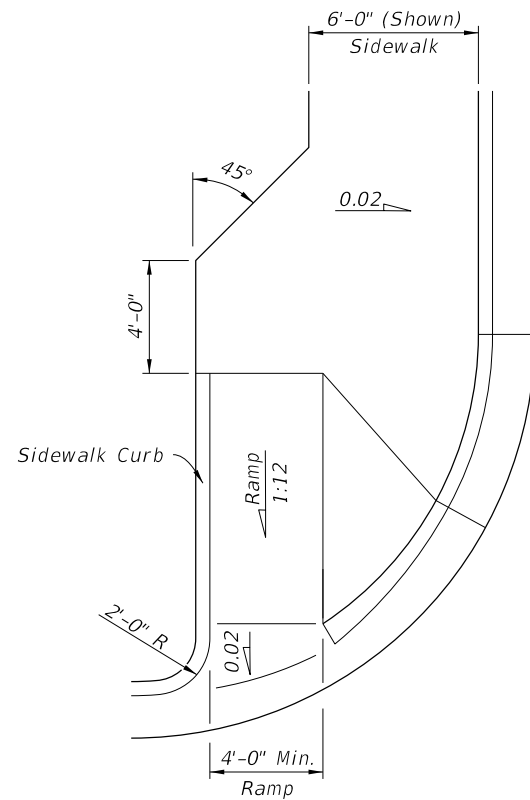


PLAN VIEW


CR-H

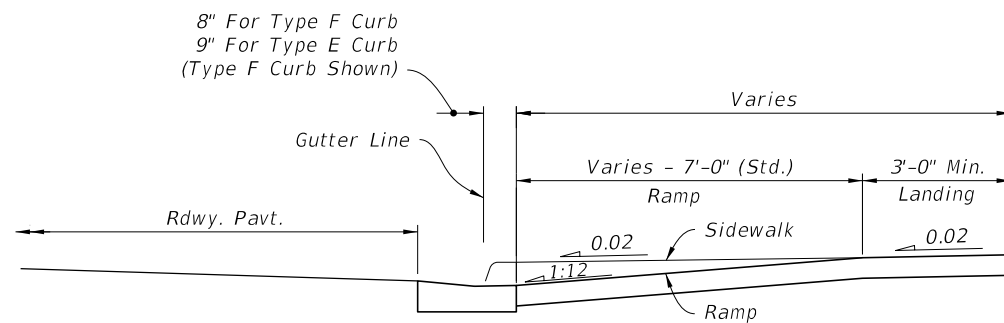

SECTION C-C

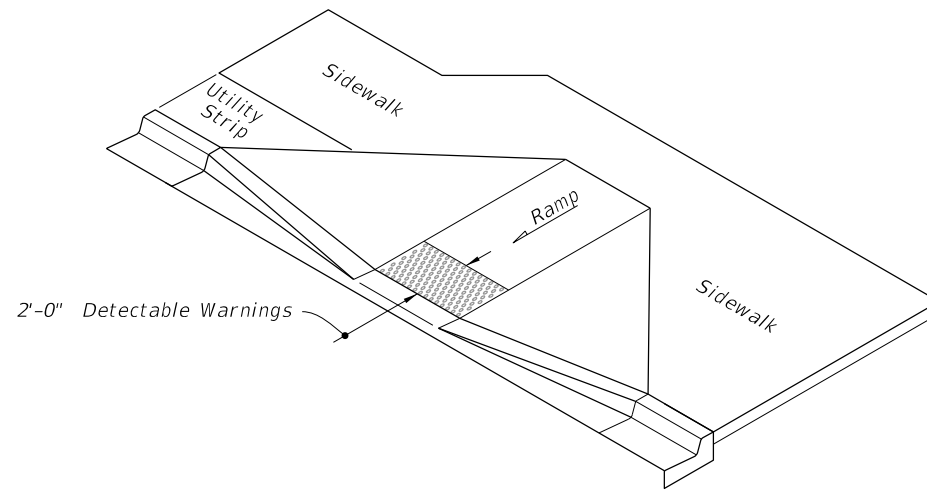


ISOMETRIC VIEW

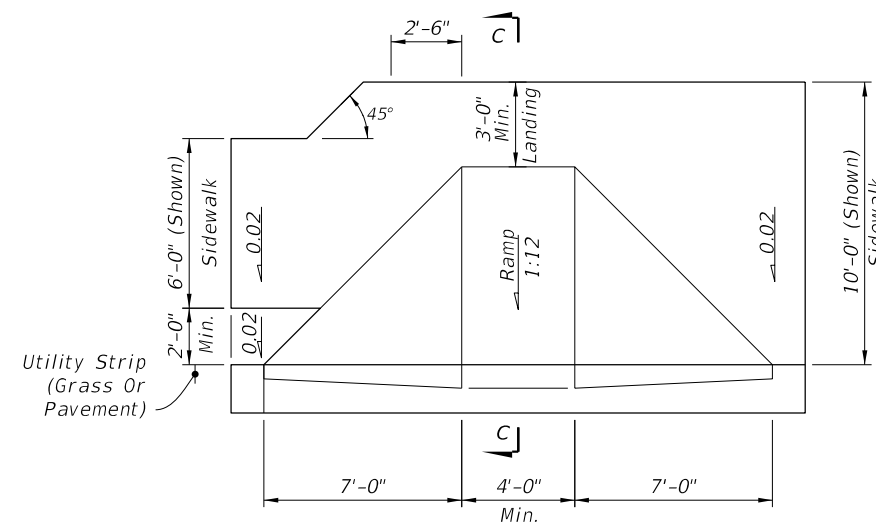


PLAN VIEW


CR-K

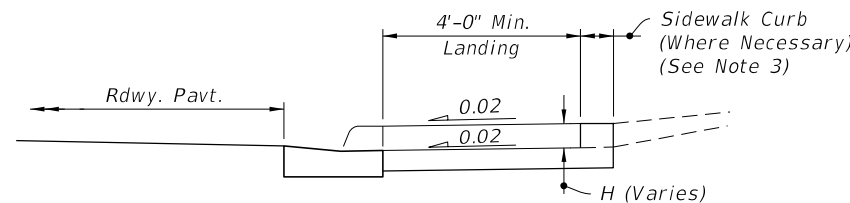

SECTION D-D

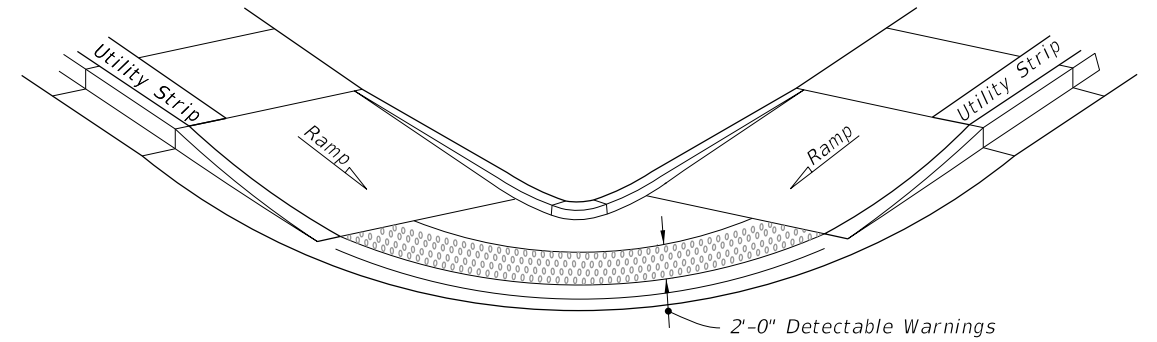


OPTION A

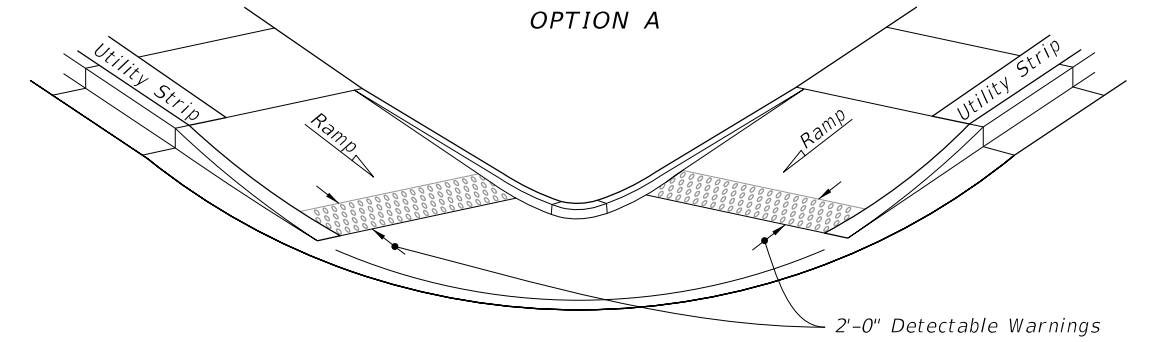

OPTION B

ISOMETRIC VIEW

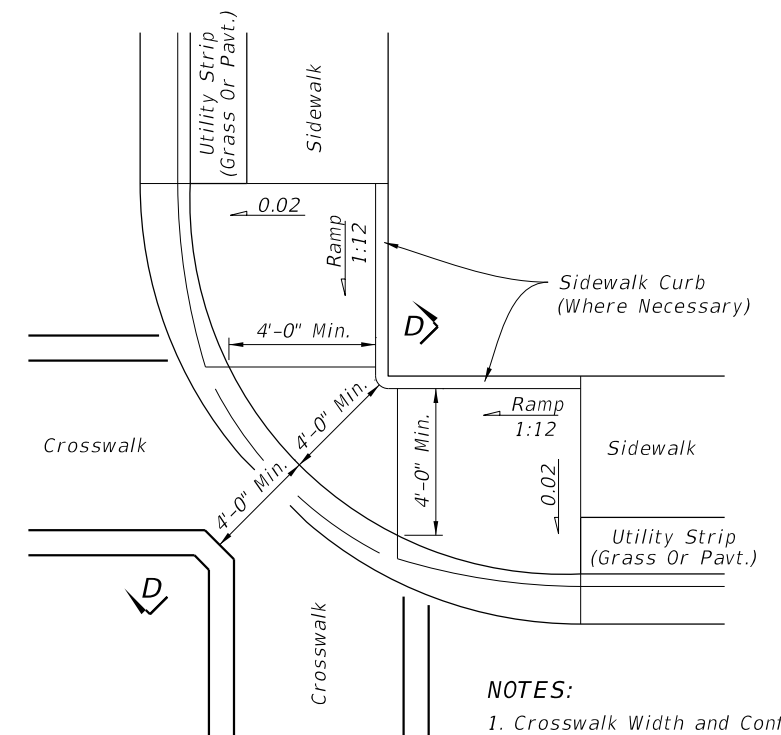




PLAN VIEW

CR-L

- NOTES:
1. Crosswalk Width and Configuration Vary; Must Conform to Index 711-001.
 2. 15' Radius Curve Shown for CR-L.
 3. For additional information on sidewalk curb construction, see SIDEWALK CURB OPTIONS details, on Sheet 3.


SIDEWALK CURB RAMPS CR-H, CR-K & CR-L

LAST REVISION	REVISION	DESCRIPTION:	FDOT	FY 2026-27 STANDARD PLANS	DETECTABLE WARNINGS AND SIDEWALK CURB RAMPS	INDEX	SHEET
11/01/20						522-002	5 of 7

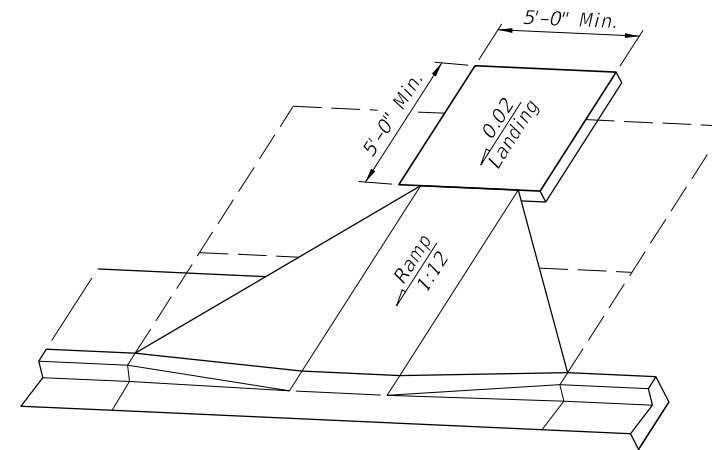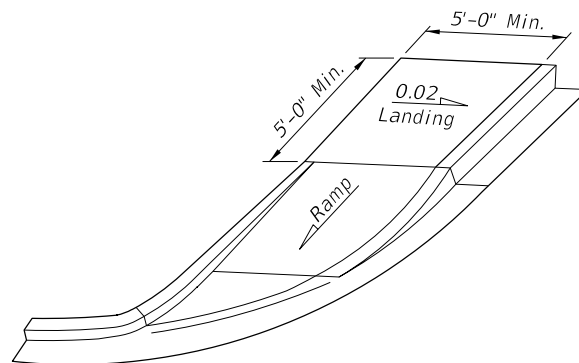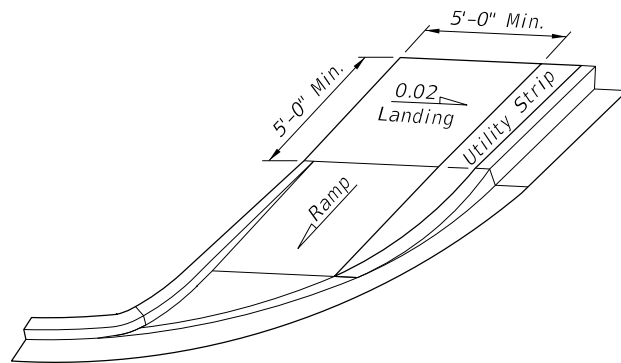


LANDINGS FOR CURB RAMPS WITHOUT SIDEWALKS

(See CR-F, CR-G & CR-K Respectively For Detectable Warning Details/Options)

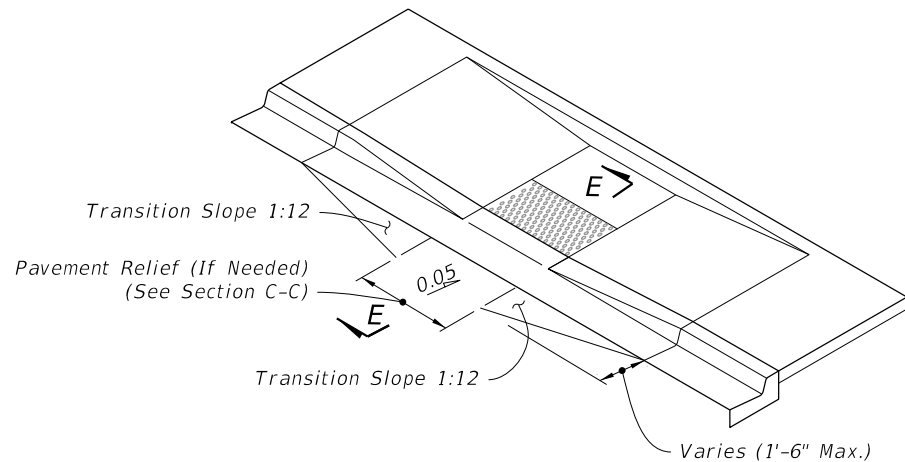


ISOMETRIC VIEW
(CR-C Shown, Other Similar)

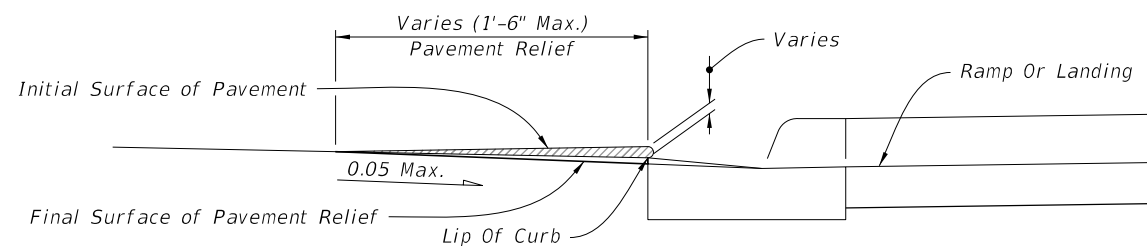


NOTE: Remove Elevated Pavement By Spading And Rolling, Smooth Milling, or Grinding.

SECTION E-E

PAVEMENT RELIEF DETAILS

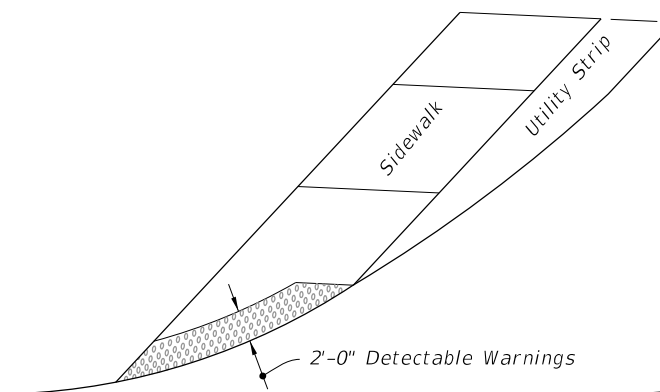

OPTION A

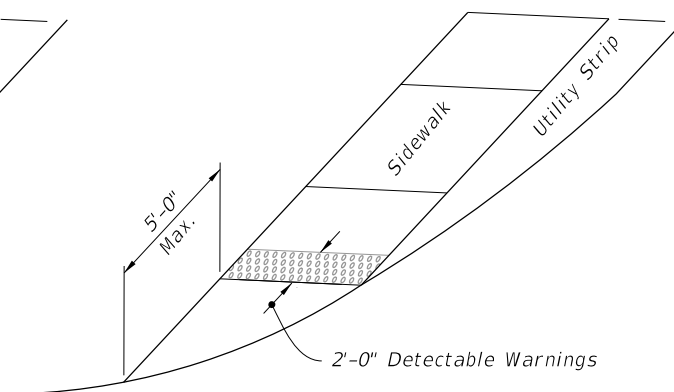


OPTION B

DETECTABLE WARNING ON FLUSH SHOULDER SIDEWALKS

CURB RAMPS WITHOUT SIDEWALKS AND FLUSH SHOULDER SIDEWALKS

LAST REVISION 11/01/20	REVISION	DESCRIPTION:		FY 2026-27 STANDARD PLANS	DETECTABLE WARNINGS AND SIDEWALK CURB RAMPS	INDEX 522-002	SHEET 6 of 7
------------------------------	----------	--------------	---	------------------------------	---	------------------	-----------------

9/26/2025 1:57:03 PM

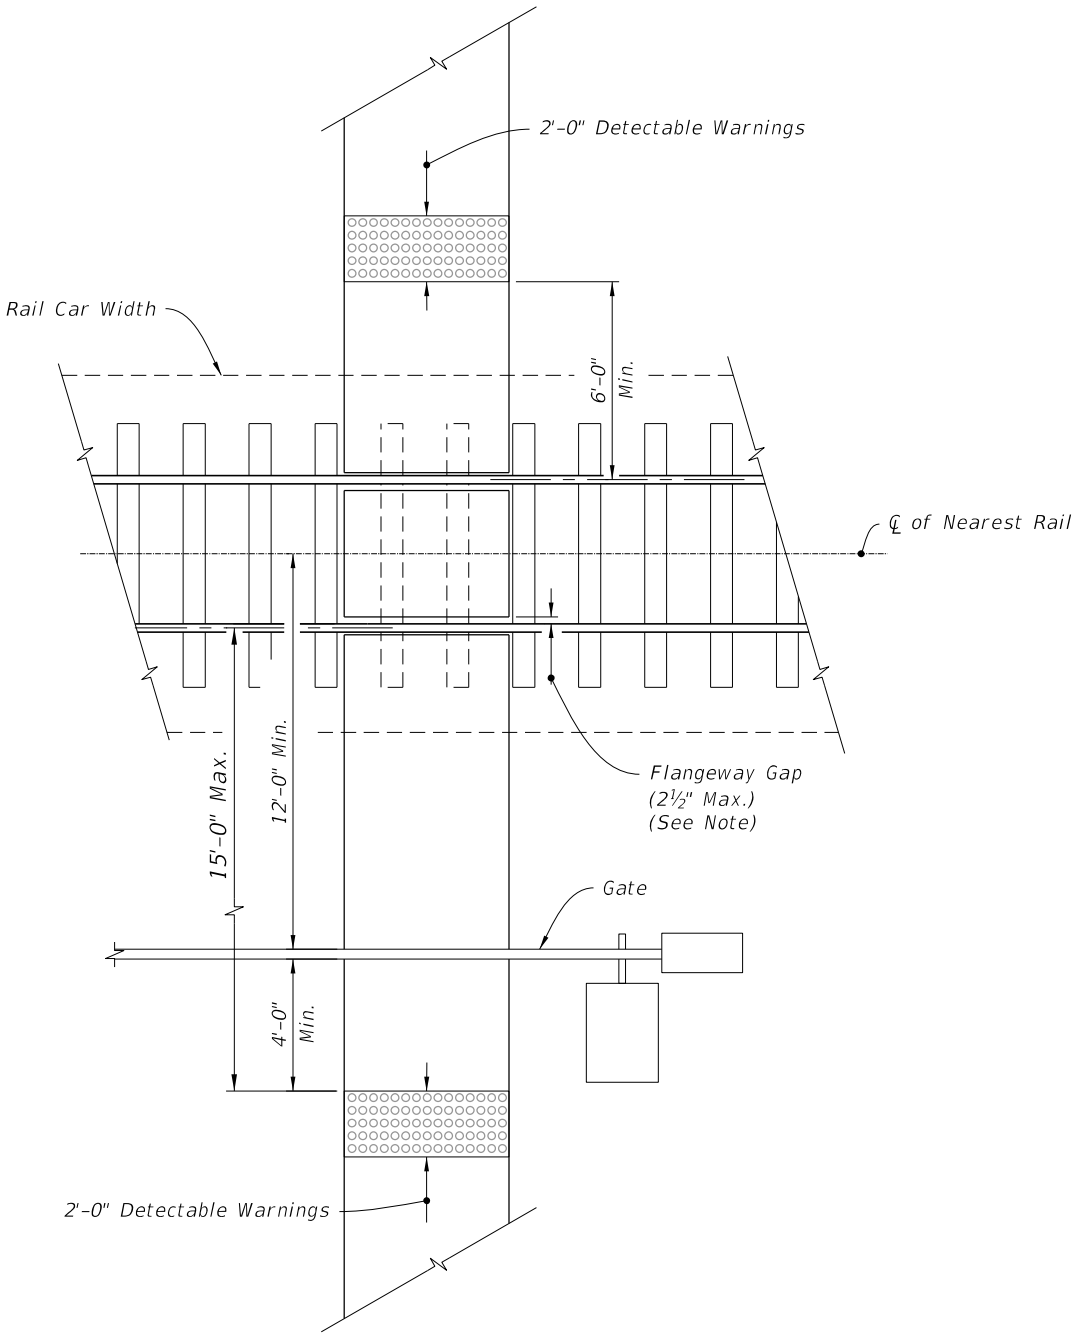

NOTE:

Flangeway Gap may be up to 3" for Freight-only Railways.

===== RAILROAD CROSSING =====

RAILROAD CROSSING

LAST REVISION 11/01/25	REVISION	DESCRIPTION:	 FY 2026-27 STANDARD PLANS	DETECTABLE WARNINGS AND SIDEWALK CURB RAMPS	INDEX 522-002	SHEET 6 of 6
------------------------------	----------	--------------	--	---	------------------	-----------------