

GENERAL NOTES:

1. Single-Column Signs Shown, Multi-Column Signs similar. These typical sections serve as a guide for locating the traffic signs required under various roadside conditions. For size and details of sign construction and footing, refer to the appropriate Index and Plans.

2. Verify the length of sign supports in the field prior to fabrication.


3. Ground Sign Orientation:

A. Typical Ground Signs:


Install ground signs at an angle of 1 to 4 degrees away from the traffic flow (see illustration). Install shoulder mounted signs rotated counterclockwise and median mounted signs rotated clockwise. Install signs on a curve as noted above from the perpendicular to the motorist line of sight.

B. Median Wrong-Way and Do Not Enter Signs:

When in conjunction with Wrong-Way Arrow pavement markings, or as instructed by the Engineer, install DO NOT ENTER (R5-1) and WRONG-WAY (R5-1a) signs located in the median where the sign face is oriented 45 degrees toward the direction it is intended to regulate.

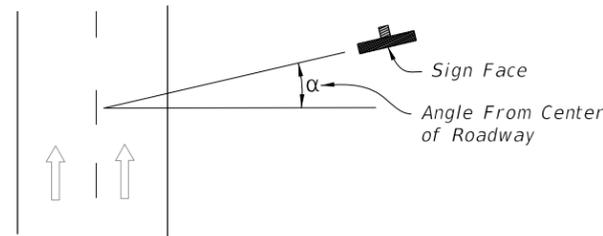

TYPICAL GROUND SIGNS
(See Note 3A)

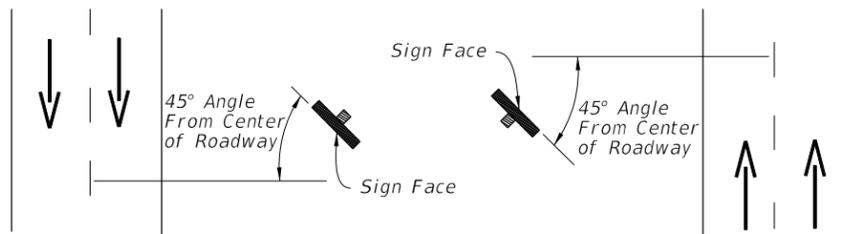

MEDIAN WRONG-WAY AND DO NOT ENTER SIGNS
(See Note 3B)

4. The setback for Stop and Yield signs may be reduced to 3' minimum from the Edge of Traveled Way if required for visibility in business or residential sections with no curb and speeds of 30 MPH or less.

5. The mounting heights are measured from the bottom of the sign panel to a horizontal line extended from the Edge of Traveled Way or from the ground surface at the back of curb. If the standard heights cannot be met, the minimum heights are as follows:

A. Limited Access Roadways - 7', if a secondary sign is mounted below the major sign, mount the major sign so that the bottom of the sign is at least 8' above the edge of the traveled way and the secondary sign at least 5' above the edge of the traveled way.

B. Arterial and Collector Roadways: 5'-Rural, mount the secondary sign at least 5' above the edge of the traveled way; 7'-Urban (including residential with parking and/or pedestrian activity), mount the secondary sign at least 7' above the edge of the traveled way.

6. Do not install sign supports in the bottom of ditches.


7. CASE X sign placement is for Interstate Exit Ramps only. Use CASE I through Case VIII as appropriate for all other WRONG-WAY signs.

8. Sign Supports:


A. Install sign supports, so they do not reduce the accessible width of sidewalk to less than 4' min. clear width.

B. Install sign supports along shared use paths, so a 4-foot clear area is adjacent to both sides of the shared use path.


C. Install sign supports along urban side paths so there is a 2-foot buffer along both sides of the path.

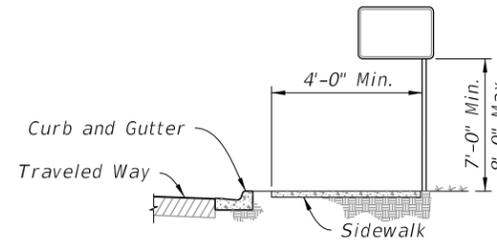

SIDEWALK

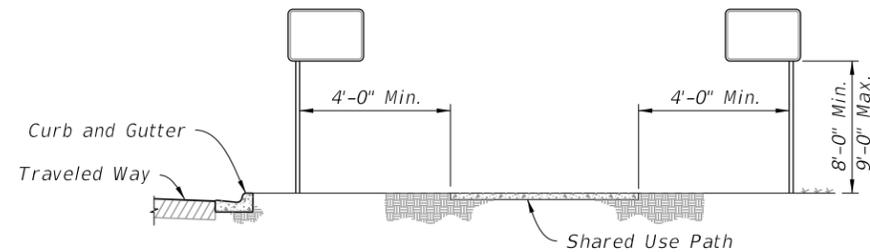


SHARED USE PATH

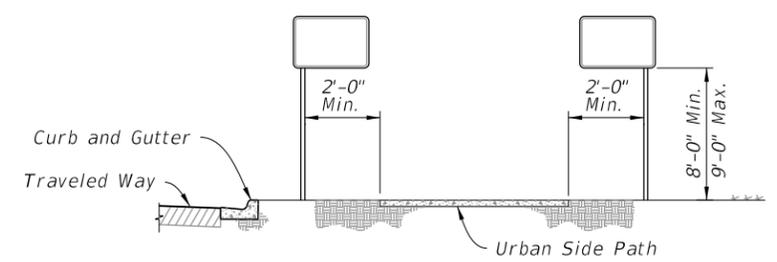

URBAN SIDE PATH

2/24/2026 8:36:15 AM


<p>LAST REVISION 02/24/26</p>	<p>REVISION DESCRIPTION: Updated Note 3 added Note 3.B.; Titled existing detail as TYPICAL GROUND SIGNS and added MEDIAN WRONG-WAY AND DO NOT ENTER SIGNS detail.</p>	<p>FDOT FY 2026-27 STANDARD PLANS</p>	<p>TYPICAL SECTIONS FOR PLACEMENT OF SINGLE AND MULTI-COLUMN SIGNS</p>	<p>INDEX 700-101-1</p>	<p>SHEET 1 of 2</p>
-----------------------------------	---	---	--	----------------------------	-------------------------

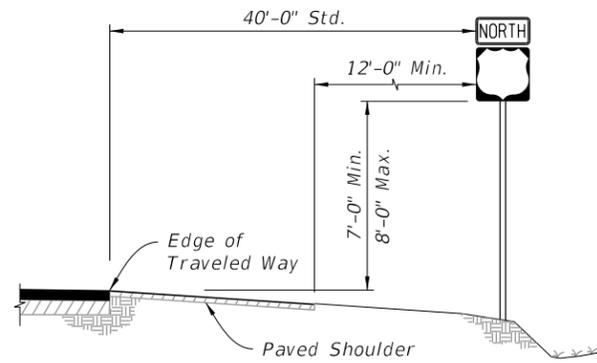

NOTE:
If median width does not allow standard offset from both roadway, center sign in median.


CASE I

Use on Limited Access Roadways

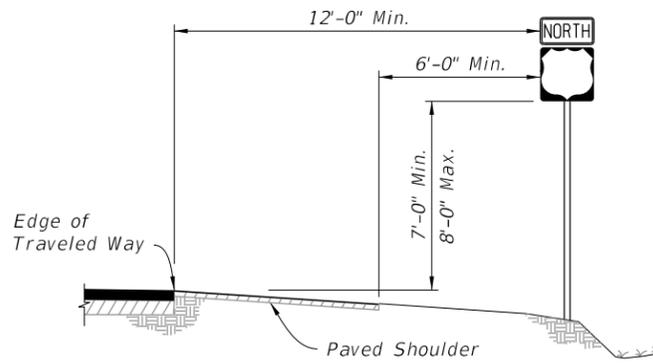


CASE II

Use on Arterial and Collector Roadways, and Limited Access Ramps

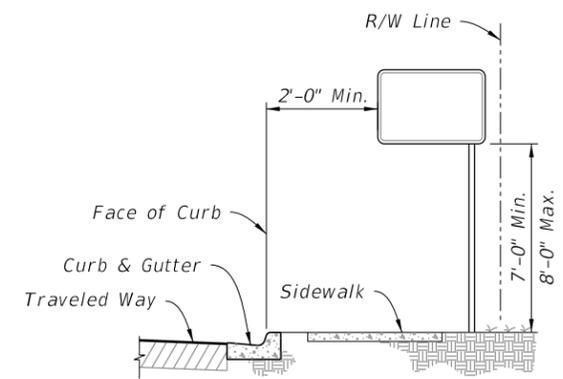


CASE III

Use on Arterial and Collector Roadways

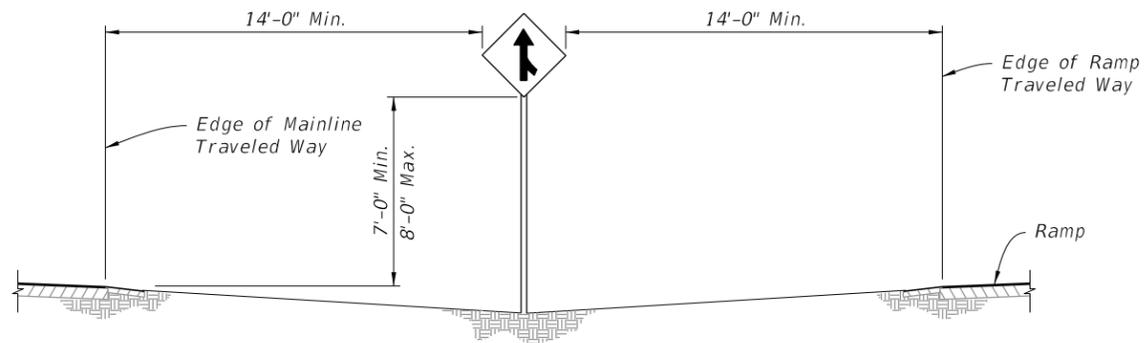


CASE IV

Use on Limited Access Roadways

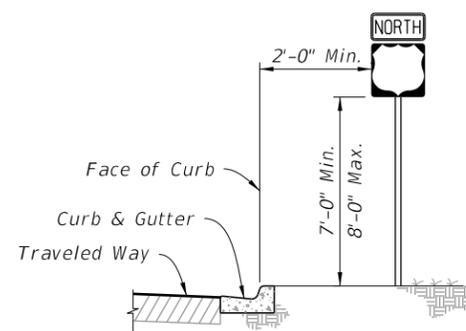


CASE V

Use in Business or Residential Areas Only

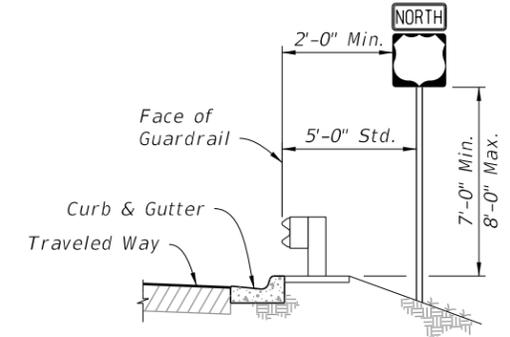


CASE VI

Use on Roadways With Signs Behind Guardrail

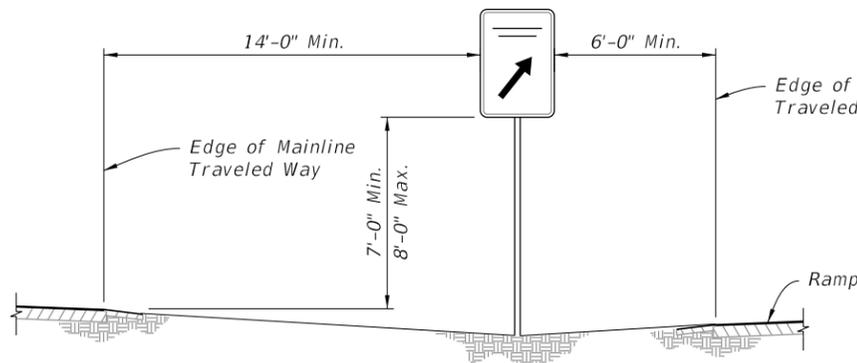

CASE VII


REST AREA AND EXIT GORE SIGNS
Use on Limited Access Roadways

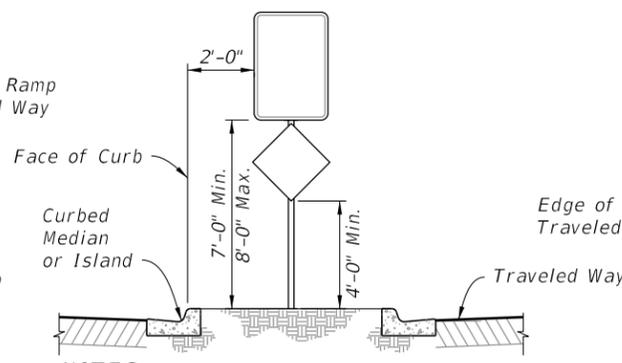

CASE VIII

Use on Island or Curbed Median


NOTES:
1. For separators <6'-0", center the sign within the separator, center sign column on island.
2. Offset 6'-0" Std. (2'-0" Min.) from Median or Island Nose.

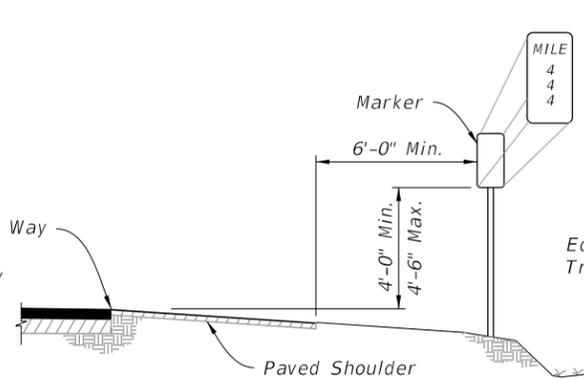

NOTE:
For more information refer to Section 2H of the MUTCD.

CASE IX

MILE POST MARKER
Use on Limited Access Roadways

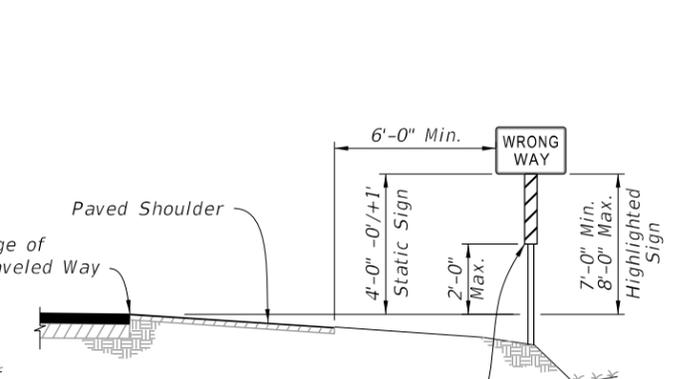

Install Retroreflective Strip in Accordance with Specification 700 (Static Signs Only)

CASE X

WRONG-WAY SIGNS
For Interstate Exit Ramps Only, See Note 7

2/19/2026 11:35:14 AM

LAST REVISION 11/01/25	REVISION	DESCRIPTION:		FY 2026-27 STANDARD PLANS	TYPICAL SECTIONS FOR PLACEMENT OF SINGLE AND MULTI-COLUMN SIGNS	INDEX 700-101-1	SHEET 2 of 2
---------------------------	----------	--------------	--	------------------------------	--	--------------------	-----------------