

9/29/2025 8:00:32 AM

GENERAL NOTES:

- 1. Sign dimensions are shown in width by height (W x H) throughout the Index.
- 2. See APPENDIX for previous sign numbering crosswalk.

NUMBERING CONVENTION:

FTP-AAA B/C-DD or TTC-AAA B/C-DD

AAA = Sign Type
B = Size Adjustments to Smallest Available Sign Size (A,B,C)
C = Left or Right (L or R)
DD = Year of update

Example 1: Size Adjustment - FTP-001A-25
Example 2: Direction Application - FTP-103R-25
Example 3: Size and Direction - FTP-037AR-25

SIGN TYPES (AAA):

FTP-001-199: Regulatory
FTP-200-399: Warning & Advisory
FTP-400-599: Motorist Service
FTP-600-799: Guide
FTP-800-899: Recreational & Cultural
FTP-900-999: Miscellaneous
TTC-001-199: Temporary Traffic Control

TABLE OF CONTENTS:

Sheet	Description
1	General Notes and Table of Contents
2	Sign Details FTP-001-25 through FTP-007B-25
3	Sign Details FTP-008-25 through FTP-018-25
4	Sign Details FTP-019-25 through FTP-026-25
5	Sign Details FTP-027-25 through FTP-034U-25
6	Sign Details FTP-035L-25 through FTP-037-25
7	Sign Details FTP-200-25 through FTP-206B-25
8	Sign Details FTP-207-25 through FTP-208A-25
9	Sign Details FTP-400-25 through FTP-409-25
10	Sign Details FTP-410-25 through FTP-415A-25
11	Sign Details FTP-416-25 through FTP-417-25
12	Sign Details FTP-418-25 through FTP-422B-25
13	Sign Details FTP-423-25 through FTP-423A-25
14	Sign Details FTP-600-25 through FTP-609-25
15	Sign Details FTP-610 through FTP-611B-25
16	Sign Details FTP-612-25 through FTP-613-25
17	Sign Details FTP-614-25 through FTP-616A-25
18	Sign Details FTP-800-25 through FTP-802A-25
19	Sign Details TTC-001-25 through TTC-010-25
20	Sign Details TTC-011-25 through TTC-018-25
21	Sign Details TTC-019-25 through TTC-020B-25
APPENDIX	Crosswalk



FY 2026-27
STANDARD PLANS

SPECIAL SIGN DETAILS

INDEX
700-102

SHEET
1 of 21

LAST
REVISION
11/01/25

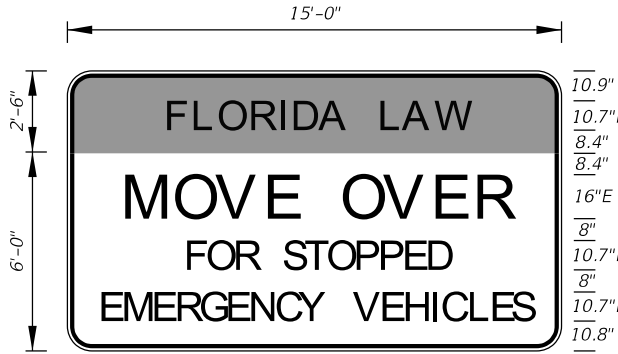
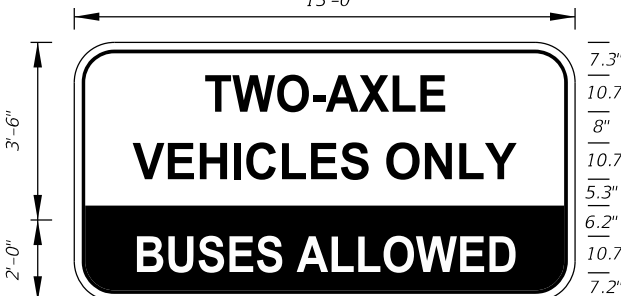
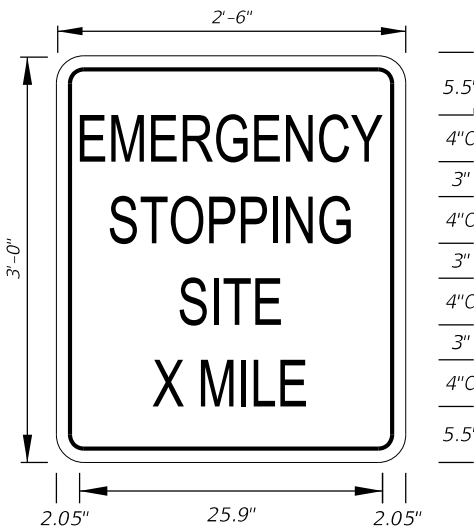
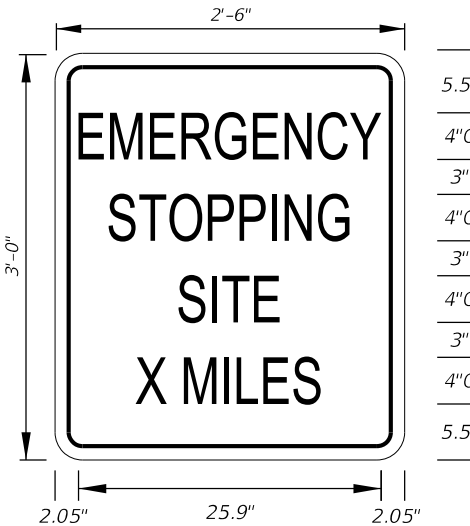
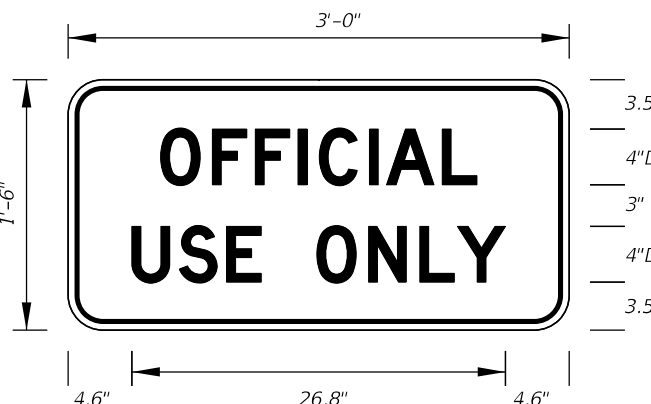
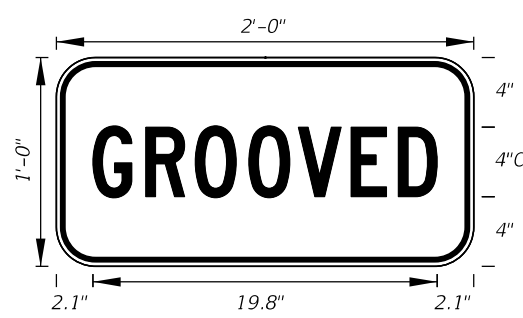
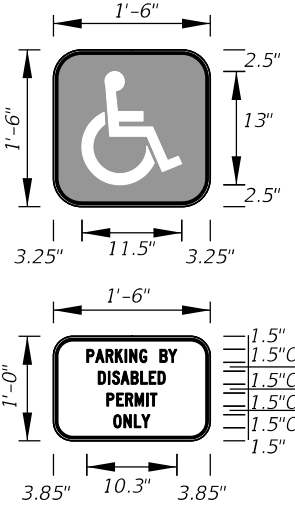
REVISION













DESCRIPTION:

9/29/2025 8:00:39 AM

OTHER THAN FREEWAY USE		FREEWAY USE		NOTES: 1. Use FTP-002L-25 for "NEXT LEFT". 2. On Interstate Station, delete PICKUPS-VANS, and reduce sign height accordingly.		
		Non-Limited Access		Non-Limited Access		

9/29/2025 8:00:46 AM

 15'-0" 2'-6" 6'-0" 10.9" 10.7"E 8.4" 8.4" 16"E 8" 10.7"E 8" 10.7"E 10.8" FTP-008-25 15'-0" X 8'-6" 9" Radii 1.5" Border TOP: 10.7" Series E Legend Yellow Background Black Legend and Border BOTTOM: 10.7" Series E Legend White Background Black Legend and Border		Limited Access  13'-0" 3'-6" 2'-0" 7.3" 10.7"E 8" 10.7"E 5.3" 6.2" 10.7"E 7.2" FTP-009-25 13'-0" X 5'-6" 6" Radii 1" Border TOP: 10.7" Series E Legend White Background Black Legend and Border BOTTOM: 10.7" Series E Legend Black Background White Legend		 2'-6" 2'-6" 2.05" 25.9" 2.05" 3.5" 4"D 2.5" 4"C 2.5" 4"C 3.5" FTP-010-25 2'-6" X 2'-6" 1.5" Radii 0.625" Border 4" Series D and C Legend White Background Black Legend and Border		 2'-6" 3'-0" 2.05" 25.9" 2.05" 5.5" 4"C 3" 4"C 3" 4"C 3" 4"C 5.5" FTP-011-25 2'-6" X 3'-0" 1.5" Radii ¾" Border 4" Series C Legend White Background Black Legend and Border	
 2'-6" 3'-0" 2.05" 25.9" 2.05" 5.5" 4"C 3" 4"C 3" 4"C 3" 4"C 5.5" FTP-012-25 2'-6" X 3'-0" 1.5" Radii ¾" Border 4" Series C Legend White Background Black Legend and Border		 3'-0" 1'-6" 4.6" 26.8" 4.6" 3.5" 4"D 3" 4"D 3.5" FTP-013-25 3'-0" X 1'-6" 1.5" Radii ¾" Border 4" Series D Legend White Background Black Legend and Border		 2'-0" 1'-0" 2.1" 19.8" 2.1" 4" 4"C 4" FTP-014-25 2'-0" X 1'-0" 1.5" Radii ⅝" Border 4" Series C Legend Yellow Background Black Legend and Border		 2'-6" 3'-0" 3.1" 23.8" 3.1" 5" 2"C 4" 4"C 4" 4"C 4" 4"C 5" FTP-015-25 2'-6"X 3'-0" 1.5" Radii ¾" Border 2" and 4" Series C Legend White Background Black Legend and Border	
 3'-6" 4'-0" 3.15" 35.7" 3.15" 6" 3"C 5" 6"C 5" 6"C 5" 6"C 6" FTP-015A-25 3'-6" X 4'-0" 1.5" Radii ¾" Border 3" and 6" Series C Legend White Background Black Legend and Border		 1'-0" 1'-6" 1.4" 9.2" 1.4" 2.5" 4"D 1.2" 2"C 1.2" 2"C 1.2" 1.5" 2.4" FTP-016-25 1'-0" X 1'-6" 1.5" Radii ⅜" Border TOP: 4" Series D Legend BOTTOM: 2" Series C Legend White Background Green Legend and Border		 1'-0" 1'-6" 12" 1.5" 6" 1" 1"C 1" 1"C 1" 1"C 1" 1.5" FTP-017-25 1'-0" X 1'-6" 1.5" Radii ⅜" Border TOP: Blue Background White Border BOTTOM: 1" Series C Legend White Background Black Legend and Border		 1'-6" 1'-0" 3.85" 10.3" 3.85" 2.5" 13" 2.5" 1.5" 1.5"C 1" 1.5"C 1" 1.5"C 1" 1.5" FTP-018-25 1'-6" X 2'-6" 1.5" Radii ⅜" Border TOP: Blue Background White Border BOTTOM: 1.5" Series C Legend White Background Black Legend and Border	
LAST REVISION 11/01/25		DESCRIPTION:	 FY 2026-27 STANDARD PLANS	SPECIAL SIGN DETAILS		INDEX 700-102	SHEET 3 of 21

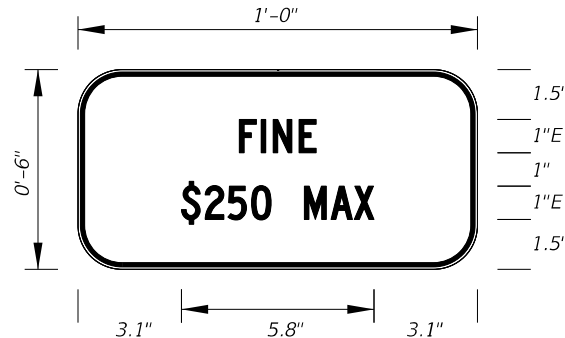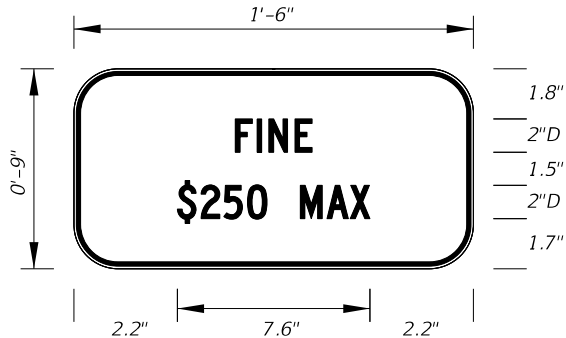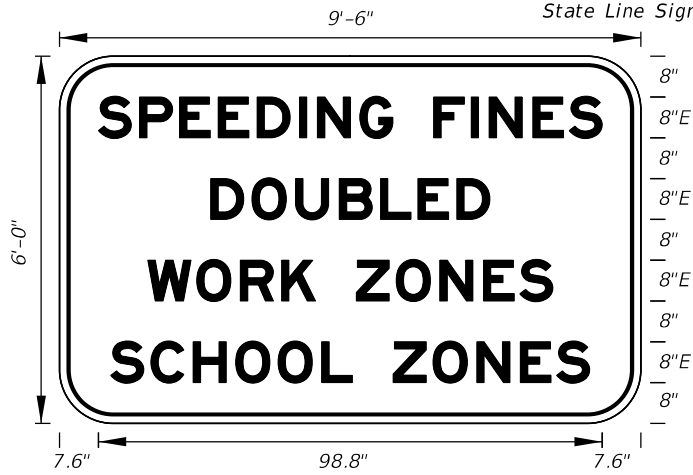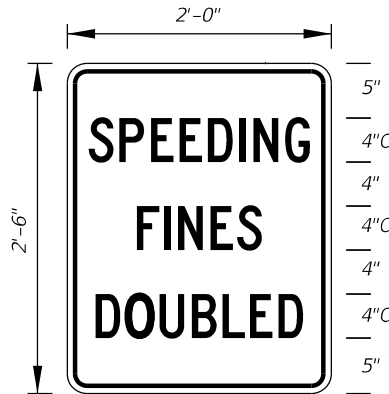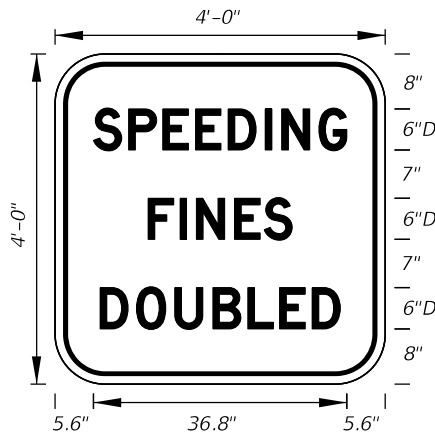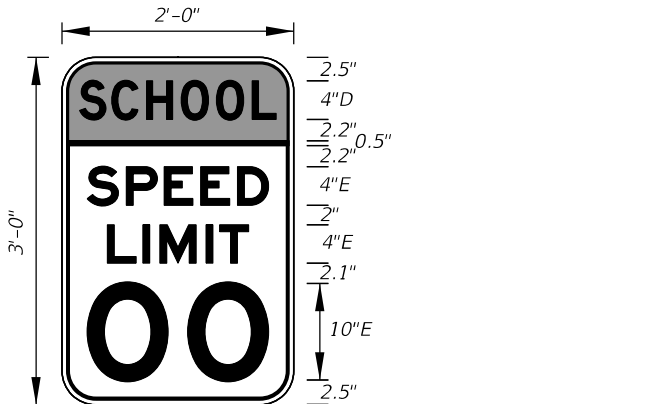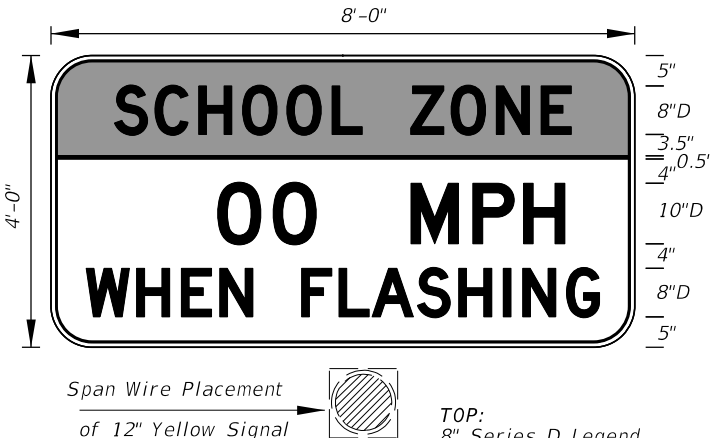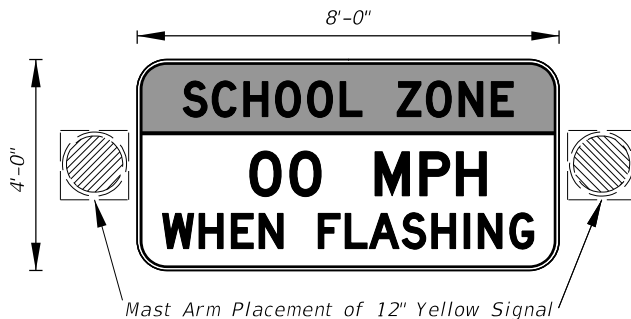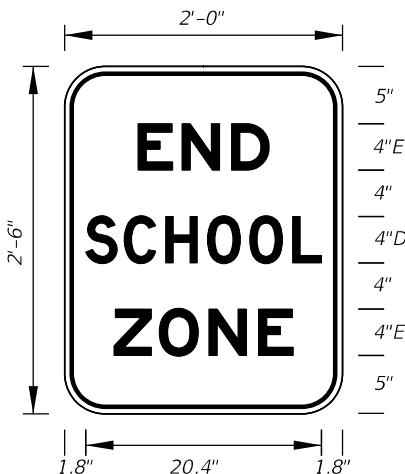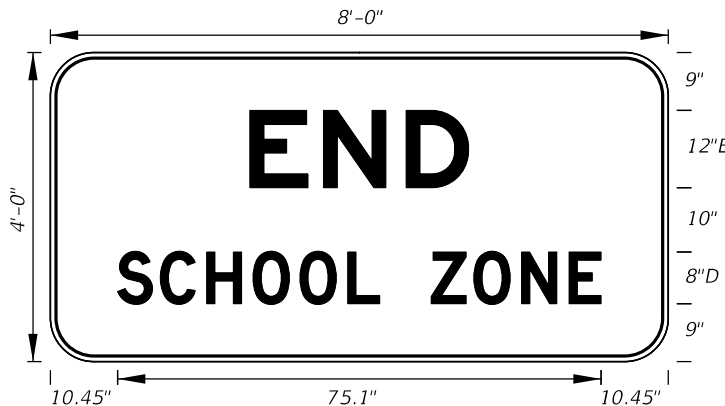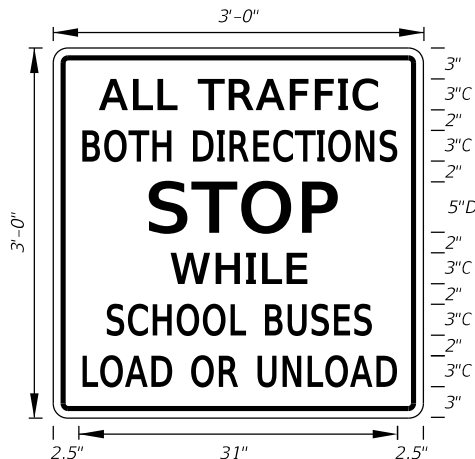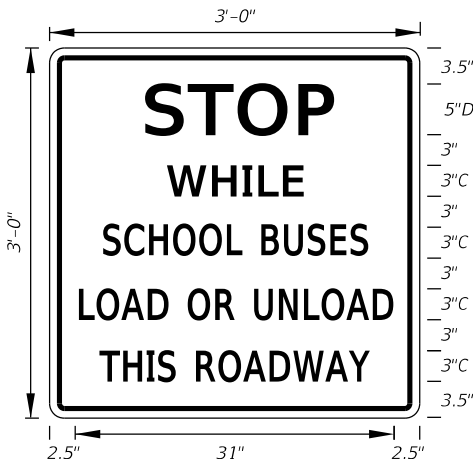NOTE: Supplemental Panel for the FTP-016-25 sign  FTP-019-25 1'-0" X 6" 1.5" Radii 3⁄8" Border 1" Series E Legend White Background Black Legend and Border		NOTE: Supplemental Panel for the FTP-017-25 sign  FTP-019A-25 1'-6" X 9" 1.5" Radii 3⁄8" Border 2" Series D Legend White Background Black Legend and Border		State Line Sign  FTP-020-25 9'-6" X 6'-0" 9" Radii 2" Border 8" Series E Legend White Background Black Legend and Border		 FTP-021-25 2'-0" X 2'-6" 1.5" Radii 1⁄2" Border 4" Series C Legend 80% Spacing White Background Black Legend and Border			
Freeway Sign  FTP-021A-25 4'-0" X 4'-0" 3" Radii 3⁄4" Border 6" Series D Legend White Background Black Legend and Border		 FTP-022-25 2'-0" X 3'-0" 1.5" Radii 5⁄8" Border TOP: 4" Series D Legend Fluorescent Yellow-Green Background Black Legend and Border BOTTOM: 4" and 10" Series E Legend White Background Black Legend and Border		 FTP-023-25 8'-0" X 4'-0" 3" Radii 3⁄4" Border Span Wire Placement of 12" Yellow Signal TOP: 8" Series D Legend Fluorescent Yellow-Green Background Black Legend and Border BOTTOM: 8" and 10" Series D Legend White Background Black Legend and Border		 FTP-023A-25 8'-0" X 4'-0" 3" Radii 3⁄4" Border Mast Arm Placement of 12" Yellow Signal TOP: 8" Series D Legend Fluorescent Yellow-Green Background Black Legend and Border BOTTOM: 8" and 10" Series D Legend White Background Black Legend and Border			
 FTP-024-25 2'-0" X 2'-6" 1.5" Radii 5⁄8" Border 4" Series D and E Legend White Background Black Legend and Border		 FTP-024A-25 8'-0" X 4'-0" 3" Radii 3⁄4" Border 12" Series E and 8" Series D Legend White Background Black Legend and Border		 FTP-025-25 3'-0" X 3'-0" 1.5" Radii 3⁄4" Border 3" Series C Legend and 5" Series D Legend White Background Black Legend and Border		 FTP-026-25 3'-0" X 3'-0" 1.5" Radii 3⁄4" Border 3" Series C Legend 5" Series D Legend White Background Black Legend and Border			
LAST REVISION 11/01/25 REVISION		DESCRIPTION:		 FY 2026-27 STANDARD PLANS		SPECIAL SIGN DETAILS		INDEX 700-102	SHEET 4 of 21

FTP-027-25
2'-6" X 3'-6"
1.5" Radii 0.8" Border

TOP:
Series D Legend
Fluorescent Yellow Green
Background
Black Legend and Border
Bottom:
Series D Legend
White Background
Black Legend and Border

FTP-027A-25
4'-0" X 5'-0"
3" Radii 0.8" Border

TOP:
Series D Legend
Fluorescent Yellow Green
Background
Black Legend and Border
Bottom:
Series E Legend
White Background
Black Legend and Border

FTP-028-25
2'-6" X 3'-0"
1.5" Radii 0.625" Border

TOP:
Series C Legend
Yellow Background
Black Legend and Border
Bottom:
Series C Legend
White Background
Black Legend and Border

FTP-029-25
9" X 2'-3"
1.5" Radii No Border

Series C Legend and
Series D Legend
White on Yellow
Black Legend and Border

FTP-030-25
9" X 1'-0"
1.5" Radii 3/8" Border

1" Series D Legend
White Background
Black Legend and Border

NOTES:
1. Sign mounting holes can be punched or field drilled with no obstruction to text or symbols from holes or bolts.
2. See MUTCD R10-3f for Letter Size, Spacing, and Symbol Sizes and Color

FTP-031-25
9" X 1'-3"
1.5" Radii 3/4" Border

Series B Legend
White Background
Black Legend and Border

NOTES:
1. Sign mounting holes can be punched or field drilled with no obstruction to text or symbols from holes or bolts.
2. See MUTCD R10-3i for Letter Size, Spacing, and Symbol Sizes and Color

FTP-032-25
9" X 1'-6"
1.5" Radii 3/4" Border

Series B Legend
White Background
Black Legend and Border

FTP-033-25
9" X 1'-6"
1.5" Radii 1/4" Border

Series D Legend
White Background
Black Legend and Border

FTP-034L-25
2'-0" X 2'-6"
1.5" Radii 3/8" Border

5" Series D Legend
White Background
Black Legend and Border

FTP-034AL-25
4'-0" X 5'-0"
3" Radii 3/4" Border




10" Series D Legend
White Background
Black Legend and Border

FTP-034U-25
2'-0" X 3'-0"
1.5" Radii
5" Series D Legend
White Background
Black Legend and Border










	A	B	C	D	E
A	3.125				
B	3.625				
C	6.375				
D	.5				
E	.625				

	A	B	C	D	E	F	G
A	6.25	3.125	3.125	3.125	5	9.25	20.5

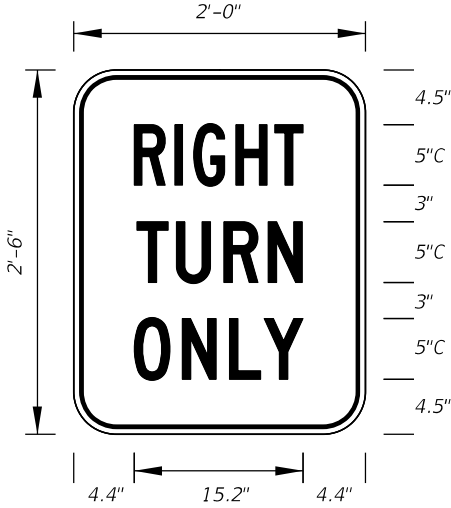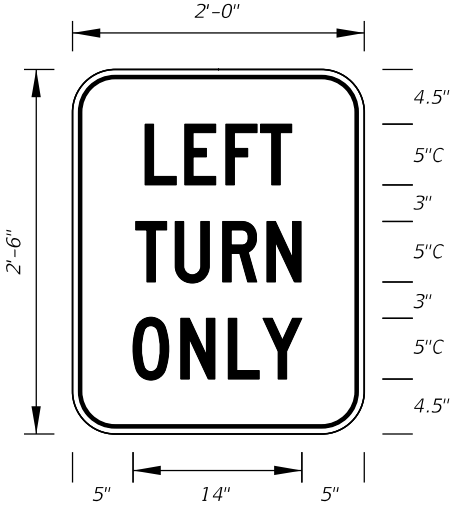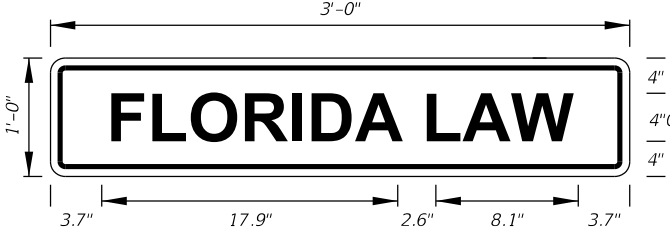DETAILS

 FTP-035R-25 2'-0" X 2'-6" 1.5" Radii 5/8" Border 5" Series C Legend White Background Black Legend and Border	 FTP-035L-25 2'-0" X 2'-6" 1.5" Radii 5/8" Border 5" Series C Legend White Background Black Legend and Border	 FTP-036-25 3'-0" X 1'-6" 1.5" Radii 0.5" Border 3" Series C Legend and White Background Black Legend and Border	 FTP-037-25 3'-0" X 1'-0" 1.5" Radii 0.4" Border 4" Series C Legend Fluorescent Yellow Green Background Black Legend and Border
--	---	--	---

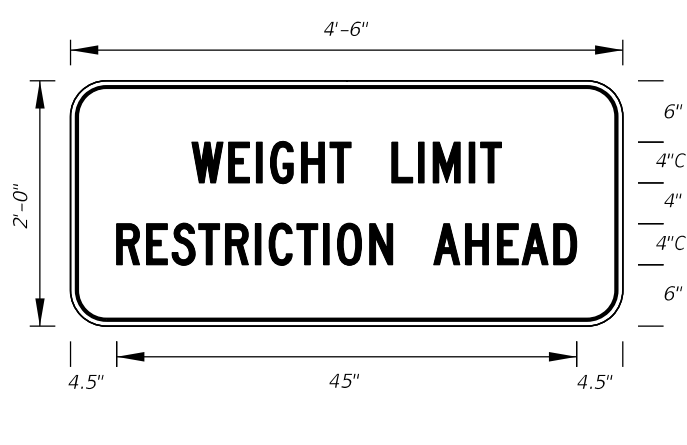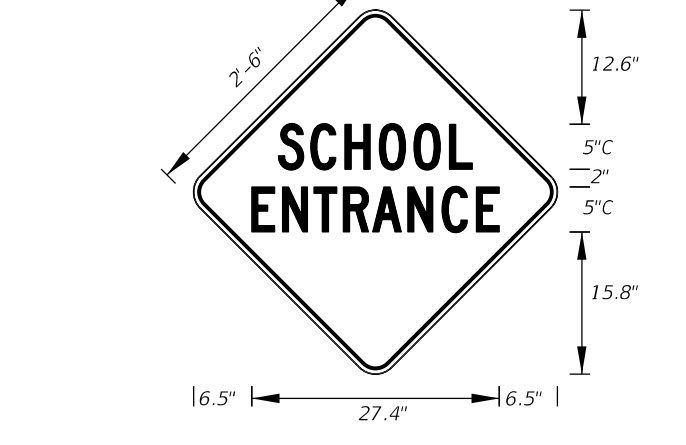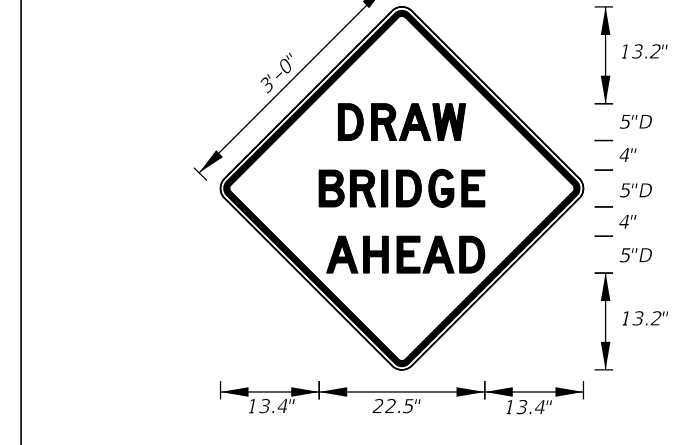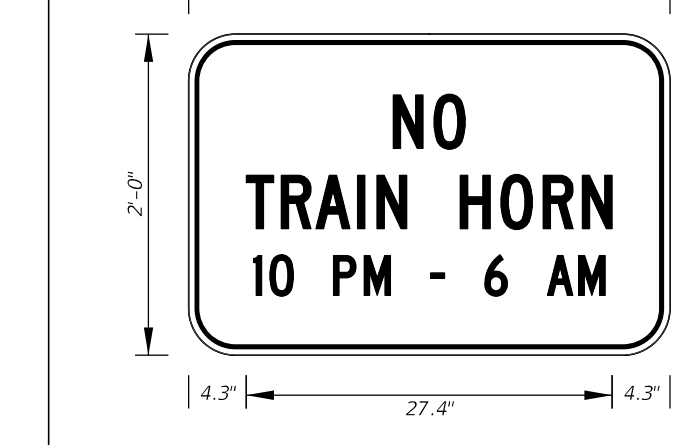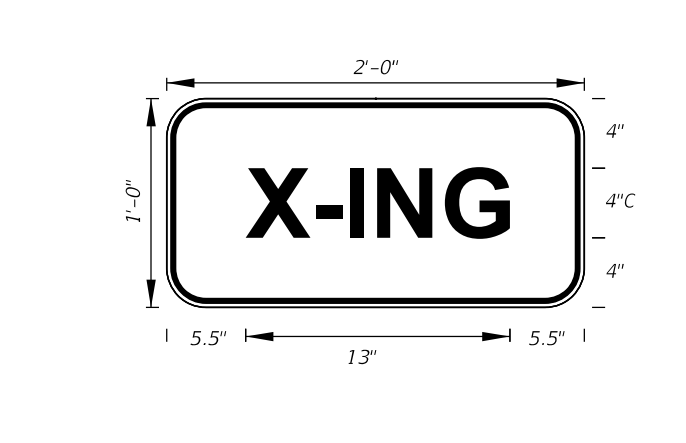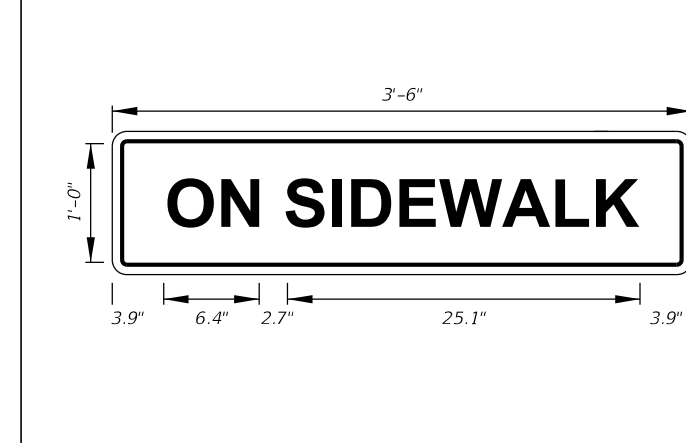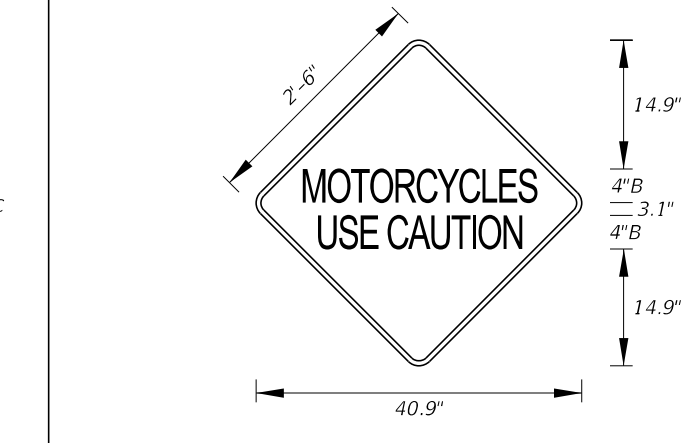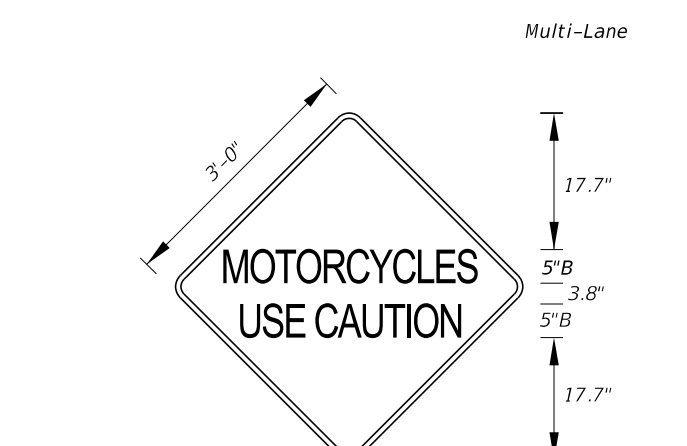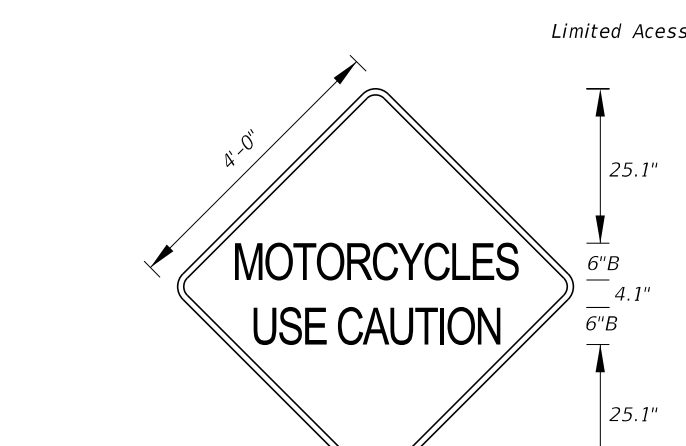9/29/2025 8:01:17 AM

 FTP-200-25 4'-6" X 2'-0" 1.5" Radii ¾" Border 4" Series C Legend Yellow Background Black Legend and Border		 FTP-201-25 2'-6" X 2'-6" 1.5" Radii ¾" Border 5" Series C Legend Fluorescent Yellow-Green Background Black Legend and Border		 FTP-202-25 3'-0" X 3'-0" 1.5" Radii 5" Series D Legend Yellow Background Black Legend and Border		 FTP-203-25 3'-0" X 2'-0" 1.5" Radii ¾" Border 4" and 3" Series C Legend Yellow Background Black Legend and Border			
 FTP-203A-25 3'-0" X 3'-0" 1.5" Radii ¾" Border 4" and 5" Series C Legend Yellow Background Black Legend and Border		 FTP-204-25 2'-0" X 1'-0" 1.5" Radii ¾" Border 4" Series C Legend Yellow Background Black Legend and Border		 FTP-205-25 3'-6" X 1'-0" 1.5" Radii ¾" Border 4" Series C Legend Yellow Background Black Legend and Border		Single-Lane  FTP-206-25 2'-6" X 2'-6" 1.5" Radii ¾" Border 4" Series B Legend Yellow Background Black Legend and Border			
Multi-Lane  FTP-206A-25 3'-0" X 3'-0" 1.5" Radii ¾" Border 5" Series B Legend Yellow Background Black Legend and Border		Limited Access  FTP-206B-25 4'-0" X 4'-0" 3" Radii ¾" Border 6" Series B Legend Yellow Background Black Legend and Border							
LAST REVISION 11/01/25		DESCRIPTION:		 FY 2026-27 STANDARD PLANS		SPECIAL SIGN DETAILS		INDEX 700-102	SHEET 7 of 21

Non-Limited Access

FTP-207-25

3'-0" X 3'-0"

1.5" Radii 0.8" Border

5" Series C Legend

Yellow Background

Black Legend and Border

Limited Access

FTP-207A-25

4'-0" X 4'-0"

3" Radii 0.8" Border

6" Series D Legend

Yellow Background

Black Legend and Border

FTP-208-25

3'-0" X 3'-0"

1.5" Radii 3/4" Border

6" Series C Legend

Yellow Background

Black Legend and Border

FTP-208A-25

4'-0" X 4'-0"

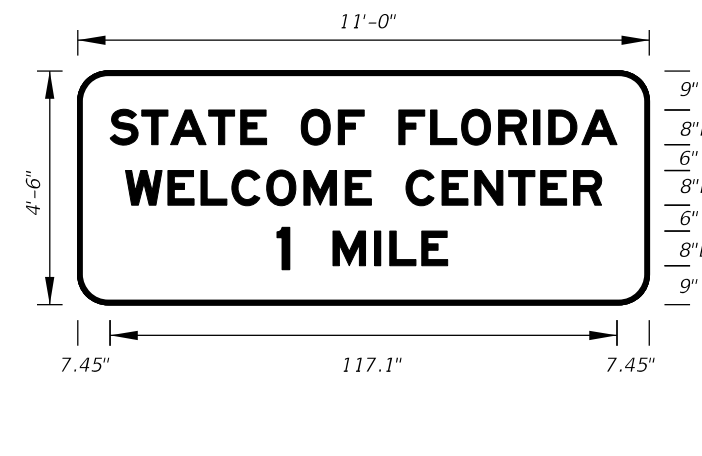
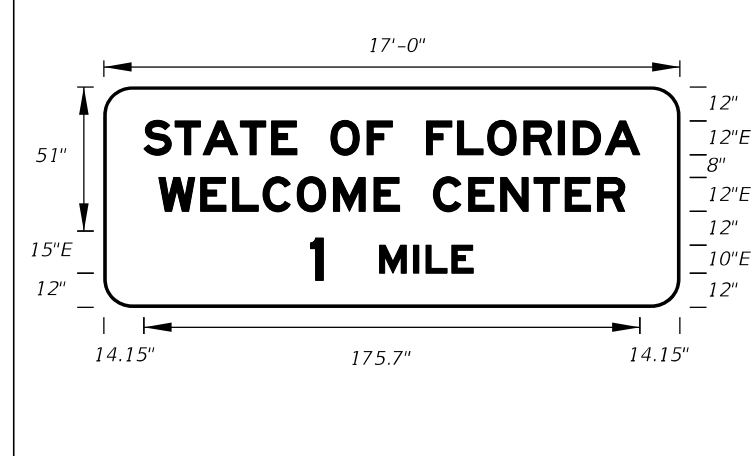
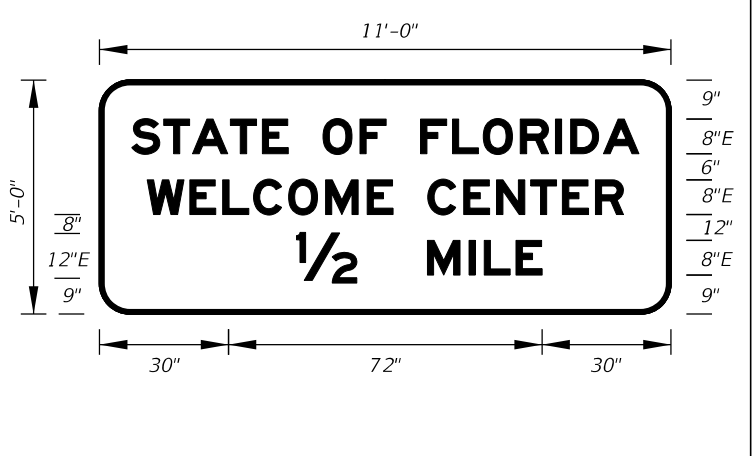
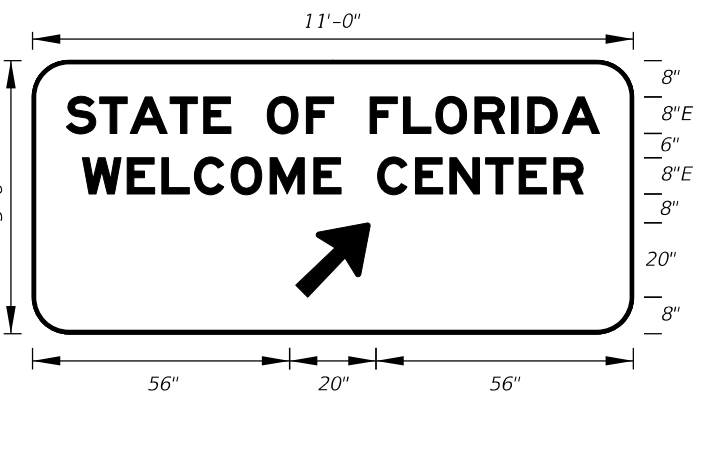
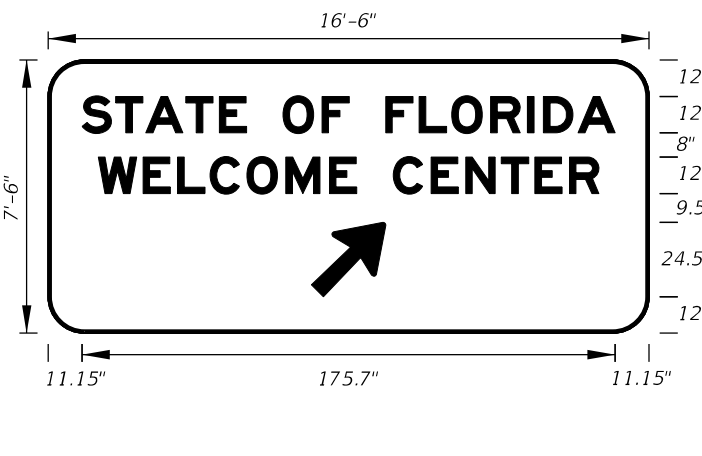
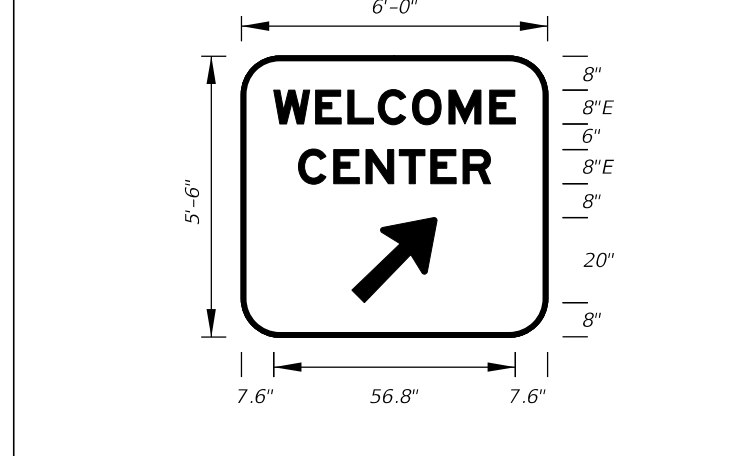
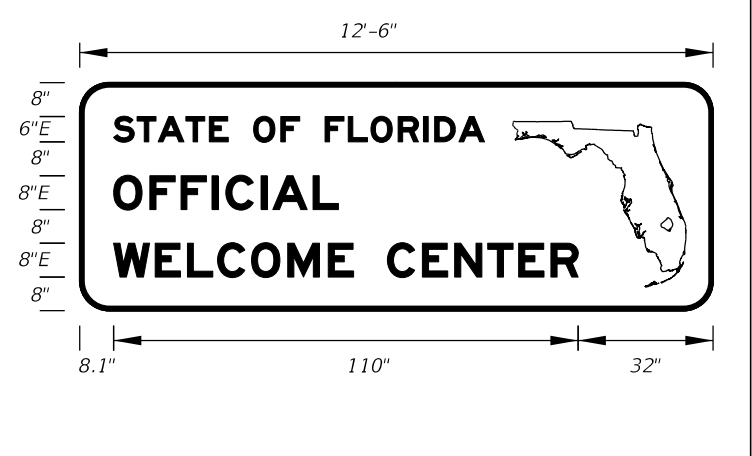
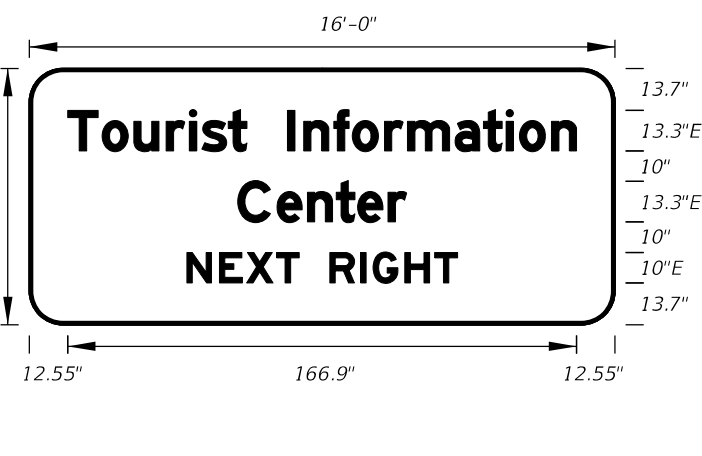
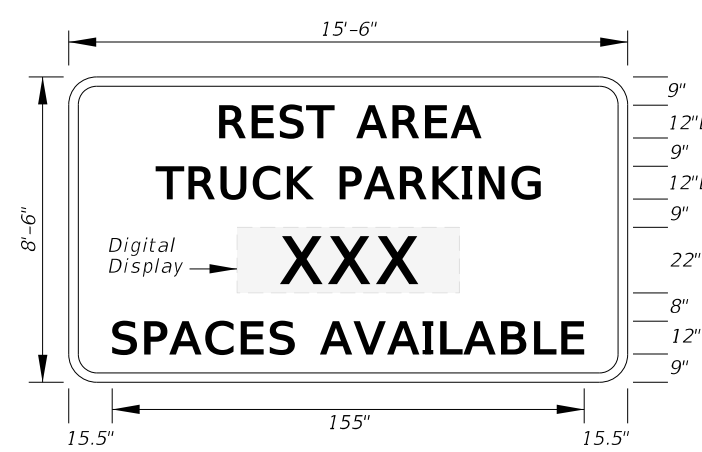
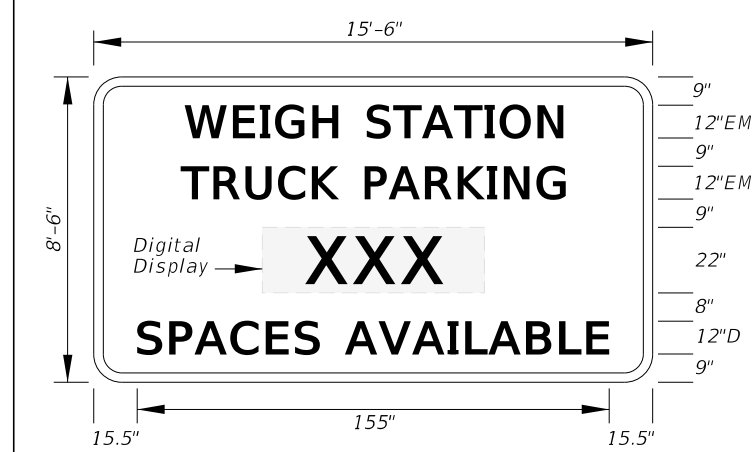
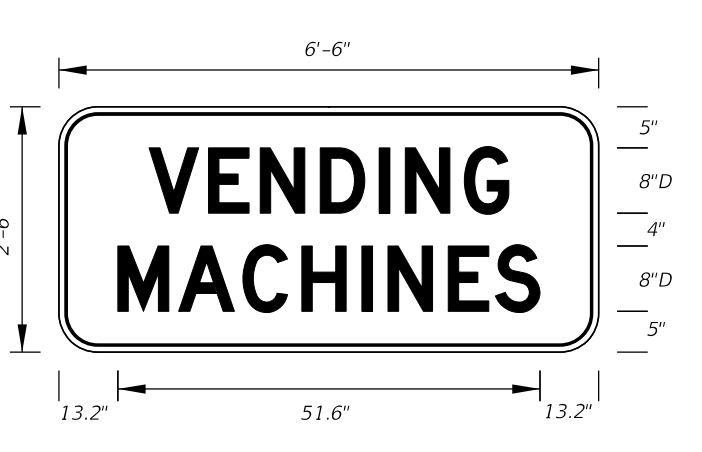
1.5" Radii 3/4" Border

8" Series C Legend

Yellow Background

Black Legend and Border

9/29/2025 8:01:33 AM

 FTP-400-25 11'-0" X 4'-6" 6" Radii 2" Border 8" Series E Legend Blue Background White Legend and Border		 FTP-400A-25 17'-0" X 6'-6" 9" Radii 2" Border 12", 10" and 15" Series E Legend Blue Background White Legend and Border		 FTP-401-25 11'-0" X 5'-0" 9" Radii 2" Border 8" and 12" Series E Legend Blue Background White Legend and Border		 FTP-402-25 11'-0" X 5'-6" 9" Radii 2" Border 8" Series E Legend Blue Background White Legend and Border			
 FTP-402A-25 16'-6" X 7'-6" 9" Radii 2" Border 12" Series E Legend Blue Background White Legend and Border		 FTP-403-25 6' 0" X 5'-6" 6" Radii 2" Border 8" Series E Legend Blue Background White Legend and Border		 FTP-404-25 12'-6" X 4'-6" 6" Radii 2" Border 6" and 8" Series E Legend Blue Background White Legend and Border		 FTP-405-25 16'-0" X 7'-0" 9" Radii 2" Border 13.3 and 10" Series E Legend Blue Background White Legend and Border			
 FTP-406-25 15'-6" X 8'-6" 12" Radii 2" Border Series D Legend Series EM Legend Blue Background White Legend and Border		 FTP-407-25 15'-6" X 8'-6" 12" Radii 2" Border Series D Legend Series EM Legend Blue Background White Legend and Border		 FTP-408-25 16'-6" X 8'-6" 12" Radii 2" Border Series D Legend Series EM Legend Blue Background White Legend and Border		 FTP-409-25 6'-6" X 2'-6" 3" Radii 3/4" Border 8" Series D Legend Blue Background White Legend and Border			
LAST REVISION 11/01/25	REVISION	DESCRIPTION:		 FY 2026-27 STANDARD PLANS		SPECIAL SIGN DETAILS		INDEX 700-102	SHEET 9 of 21

9/29/2025 8:01:43 AM

FTP-410-25
6'-6" X 2'-6"
3" Radii 3/4" Border

6" Series D Legend
Blue Background
White Legend and Border

FTP-411-25
6'-6" X 1'-3"
1.5" Radii

6" Series D Legend
Blue Background
White Legend

FTP-412-25
6'-6" X 1'-3"
1.5" Radii

8" Series D Legend
Blue Background
White Legend

FTP-413-25
4'-0" X 4'-0"
3" Radii 1" Border

4" and 6" Series D Legend
Blue Background
White Legend and Border

FTP-414-25
4'-0" X 5'-0"
3" Radii 1" Border

6" Series D Legend
Blue Background
White Legend and Border

FTP-414A-25
5'-6" X 6'-0"
3" Radii 1" Border

8" Series D Legend
Blue Background
White Legend and Border

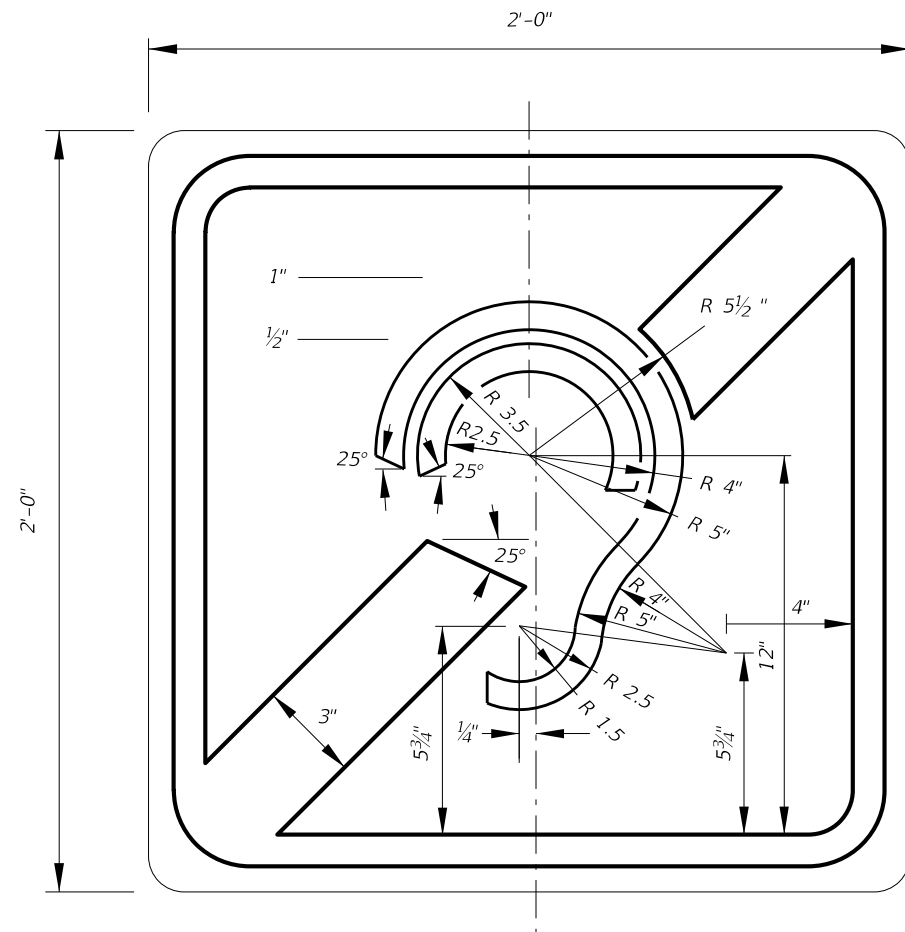
DETAIL for **FTP-414-25** AND **FTP-414A-25**

FTP-415-25
2'-0" X 2'-0"
1.5" Radii 3/4" Border

2" Series D Legend
White Background with Blue Circle
Background
White Legend and Black Border

FTP-415A-25
3'-0" X 3'-0"
1.5" Radii 3/4" Border


4" Series C Legend
White Background with Blue Circle
Background
White Legend and Black Border



INTERNATIONAL SYMBOL OF
ACCESS FOR HEARING LOSS

FTP-416-25
2'-0" X 2'-0"
1.5" Radii 5/8" Border

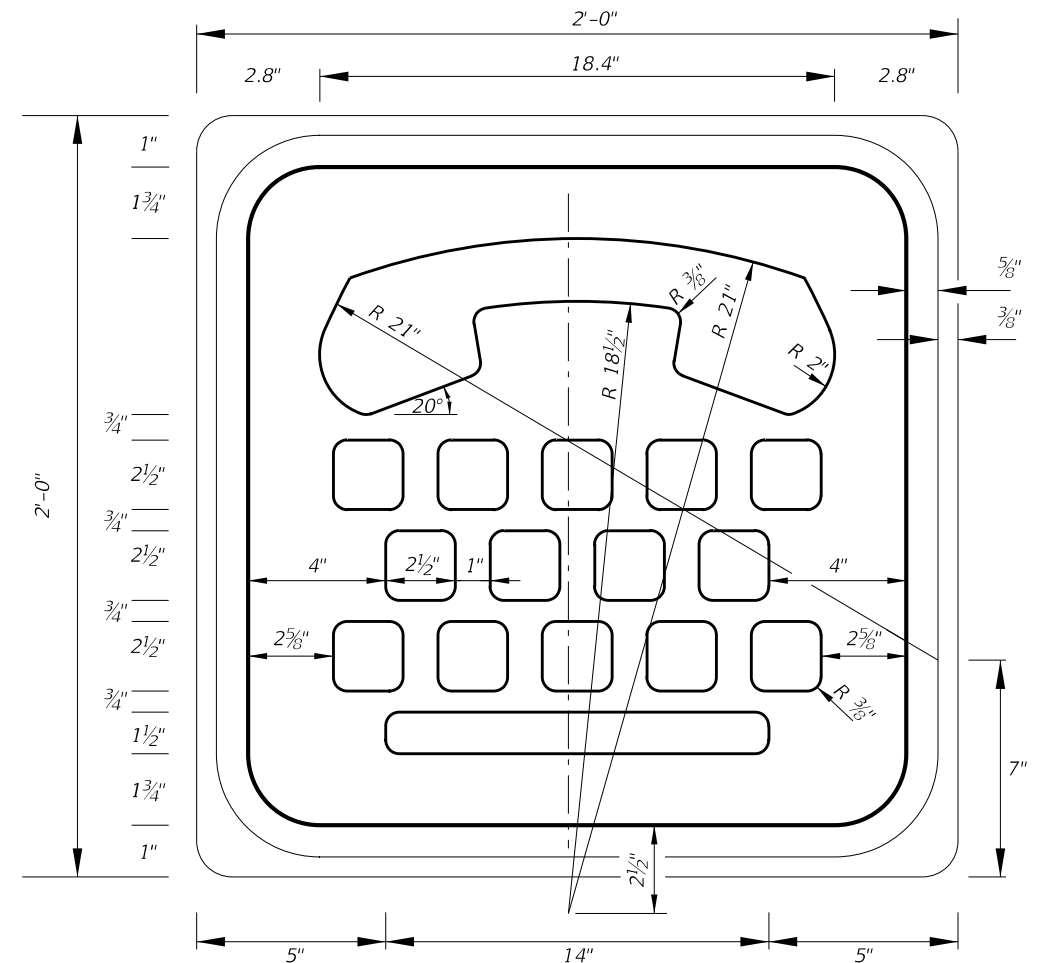Blue Background
White Legend and Border




INTERNATIONAL TDD SYMBOL

FTP-417-25
2'-0" X 2'-0"
1.5" Radii 5/8" Border

Blue Background
White Legend and Border

9/29/2025 8:02:03 AM


Non-Limited Access FTP-418-25 3'-0" X 2'-0" 1.5" Radii		Limited Access FTP-418A-25 6'-6" X 4'-0" 3" Radii 3/4" Border		Non-Limited Access FTP-419-25 3'-0" X 2'-0" 1.5" Radii		Limited Access FTP-419A-25 6'-6" X 4'-0" 3" Radii 3/4" Border			
Non-Limited Access FTP-420-25 3'-0" X 2'-0" 1.5" Radii		Limited Access FTP-420A-25 6'-6" X 4'-0" 3" Radii 3/4" Border		Non-Limited Access FTP-421-25 3'-0" X 2'-6" 1.5" Radii 0.8" Border		Limited Access FTP-421A-25 6'-0" X 3'-6" 1.5" Radii 0.8" Border			
FTP-421B-25 12'-0" X 6'-0" 9" Radii 1.5" Border		FTP-422-25 2'-0" X 1'-6" 1.5" Radii 0.5" Border		FTP-422A-25 3'-0" X 2'-0" 1.5" Radii 0.8" Border		FTP-422B-25 3'-6" X 2'-6" 1.5" Radii 3/4" Border			
LAST REVISION 11/01/25	REVISION	DESCRIPTION:		FY 2026-27 STANDARD PLANS		SPECIAL SIGN DETAILS		INDEX 700-102	SHEET 12 of 21

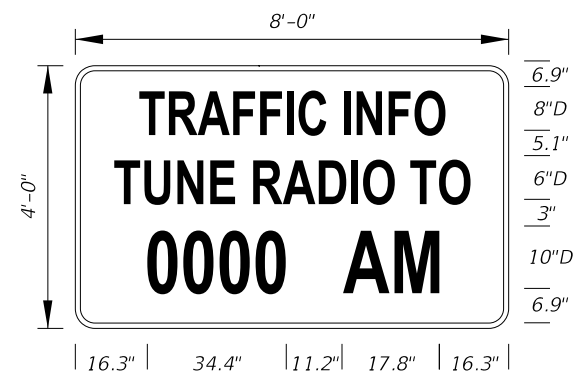

FTP-423-25

8'-0" X 4'-0"
3" Radii 3/4" Border

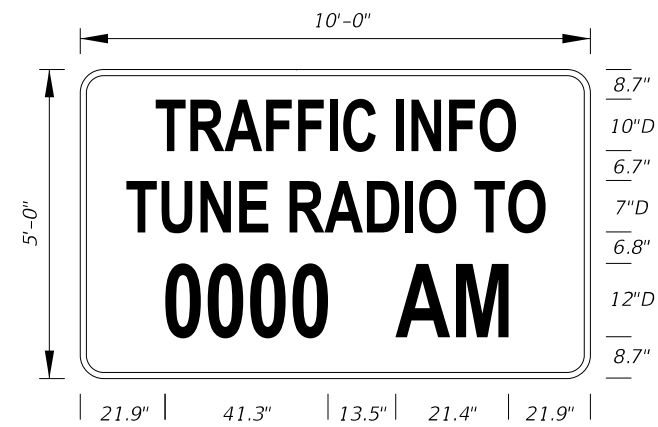6", 8" and 10" Series D Legend
Blue Background
White Legend and Border








FTP-423A-25

10'-0" X 5'-0"
9" Radii 2" Border

7", 10" and 12" Series D Legend
Blue Background
White Legend and Border

Other Than Freeway Use FTP-600-25 4'-0" X 3'-6" 1.5" Radii 2" Border 6" Series E Legend Green Background White Legend and Border		Other Than Freeway Use FTP-601-25 14'-0" X 8'-0" 9" Radii 2" Border 12" and 10" Series E Legend Green Background White Legend and Border		Other Than Freeway Use FTP-602-25 4'-0" X 1'-6" 1.5" Radii 2" Border 6" Series E Legend Green Background White Legend and Border		Freeway Use FTP-602A-25 6'-6" X 2'-0" 1.5" Radii 2" Border 10" Series E Legend Green Background White Legend and Border	
FTP-603R-25 FTP-603L-25 14'-6" X 7'-0" 9" Radii 2" Border 10" Series E Legend Green Background White Legend and Border		FTP-604R-25 FTP-604L-25 12'-0" X 7'-0" 9" Radii 2" Border 10" Series E Legend Green Background White Legend and Border		FTP-605R-25 10'-0" X 5'-0" 9" Radii 10" Series E Legend Green Background White Legend		FTP-606-25 3'-0" X 3'-0" 1.5" Radii 4" Series D Legend Green Background White Legend and Border	
FTP-607-25 3'-6" X 5'-0" 1.5" Radii 4" Series C Legend Green Background White Legend, Border and Symbol		FTP-608-25 3'-6" X 5'-6" 3" Radii 4" Series C Legend Green Background Municipality Name Optional White Legend, Border and Symbol		Detail for FTP-607-25 and FTP-608-25		FTP-609-25 1'-6" X 5'-0" 1.5" Radii 0.8" Border 6" Series B, 6" series C 8" Series B, and 8" Series C Green Background White Legend and Border	

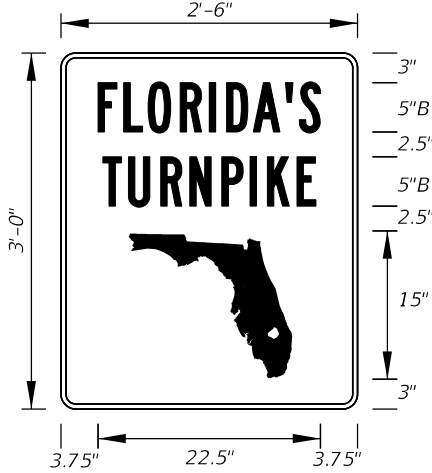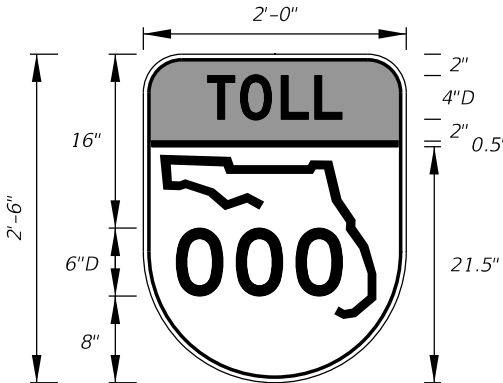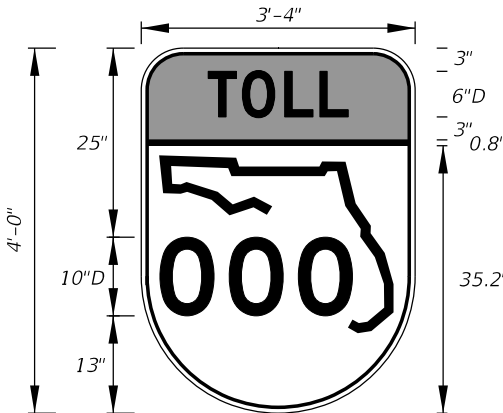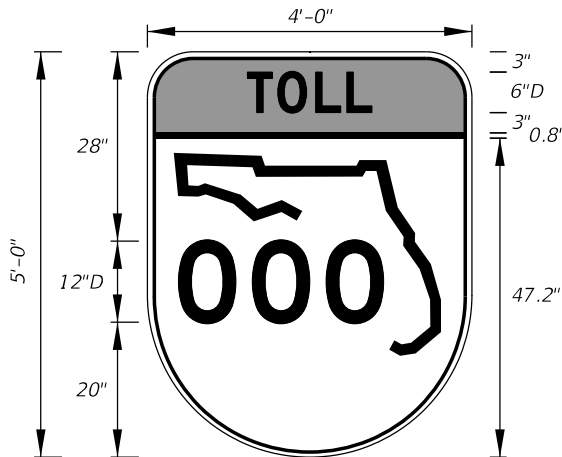 FTP-610-25 2'-6" X 3'-0" 1.5" Radii 3/4" Border 5" Series B Legend Green Background White Legend, Border, and Florida Symbol	 FTP-610A-25 3'-4" X 4'-0" 1.5" Radii 3/4" Border 7" Series B Legned Green Background White Legend, Border, and Florida Symbol	 FTP-610B-25 4'-0" X 5'-0" 3" Radii 1 1/4" Border 8" Series B Legend Green Background White Legend, Border, and Florida Symbol			
 FTP-611-25 2'-0" X 2'-6" 1.5" Radii 3/4" Border TOP: 4" Series D Legend Yellow Background Black Legend and Border BOTTOM: 6" Series D Legend White Background Black Legend and Border	 FTP-611A-25 3'-4" X 4'-0" 3" Radii 3/4" Border TOP: 6" Series D Legend Yellow Background Black Legend and Border BOTTTOM: 10" Series D Legend White Background Black Legend and Border	 FTP-611B-25 4'-0" X 5'-0" 3" Radii 3/4" Border TOP: 6" Series D Legend Yellow Background Black Legend and Border BOTTTOM: 12" Series D Legend White Background Black Legend and Border			
LAST REVISION 11/01/25	DESCRIPTION:	 FY 2026-27 STANDARD PLANS	SPECIAL SIGN DETAILS	INDEX 700-102	SHEET 15 of 21

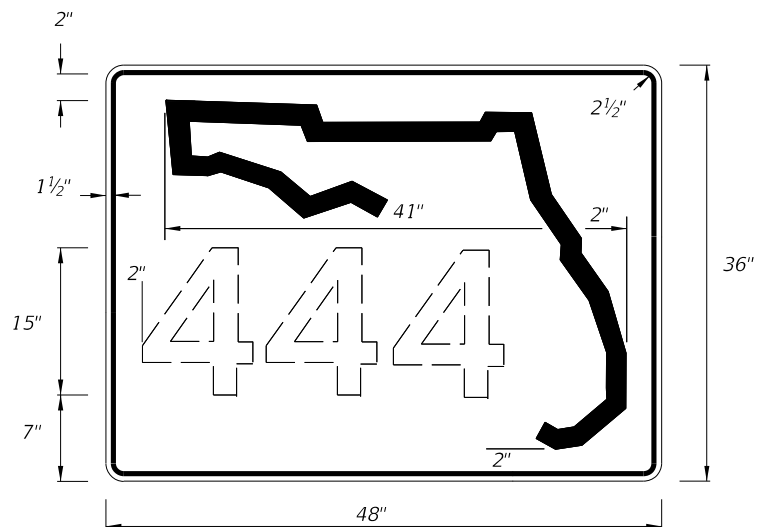


DIGITS	NUMERAL SIZE	SERIES LEGEND	PANEL SIZE
1-3	15"	C	48" x 36"
4	12"	C	48" x 36"


NOTES:

- Stroke width of State Outline shall be 1".
- 2 1/2" Radii

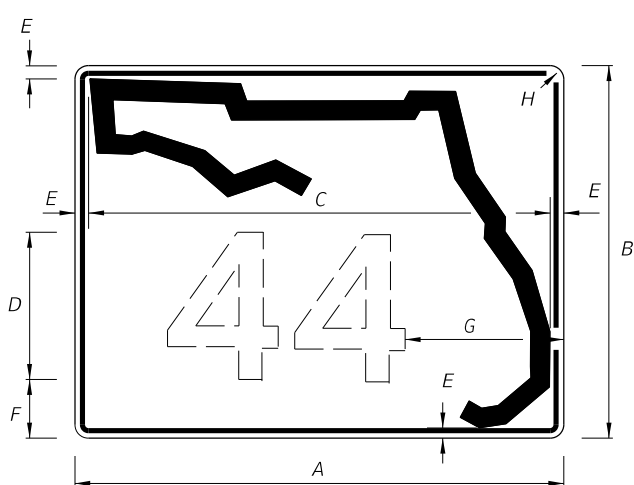INDEPENDENT USE FOR FREEWAY



1 OR 2 DIGITS

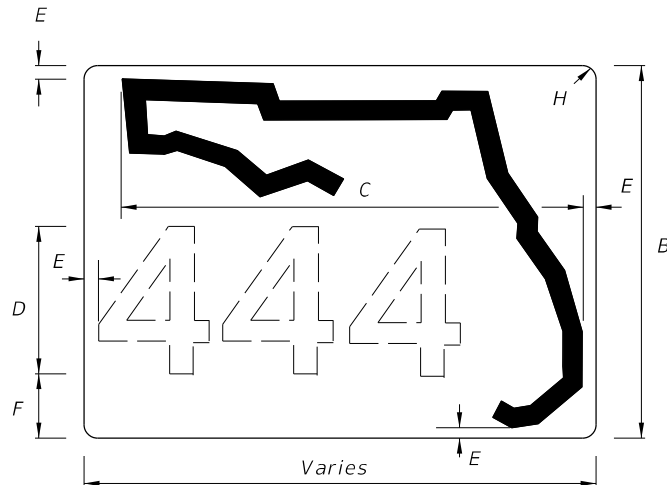

3 OR MORE DIGITS


NOTES:

- Florida marker shall have Black Legend with White Background.
- Stroke width of State outline shall be 3/4" for Guide Sign.
- Series D Legend.
- Width varies with the number scheme combination, within a range of 48"-58.

A	B	C	D	E	F	G	H
30"	24"	26"	12"	1 1/4"	2 3/4"	8 1/4"	1 1/4"
36"	30"	32"	15"	1 1/4"	3 1/4"	8 3/4"	1 1/4"
42"	36"	38"	15"	1 1/4"	6 1/4"	11"	1 1/4"


GUIDE SIGN USE

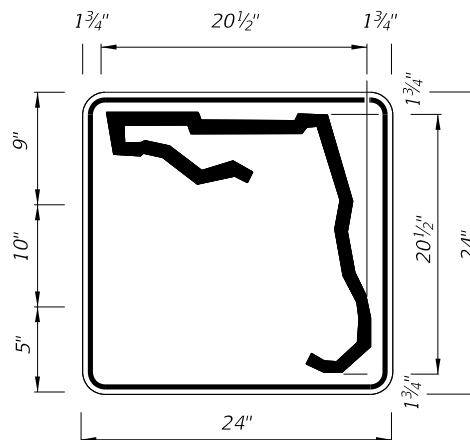FTP-612-25 - FLORIDA ROUTE MARKER



1 or 2 DIGITS

DIGITS	NUMERAL SIZE	SERIES LEGEND	PANEL SIZE
1-2	10"	D	24" x 24"

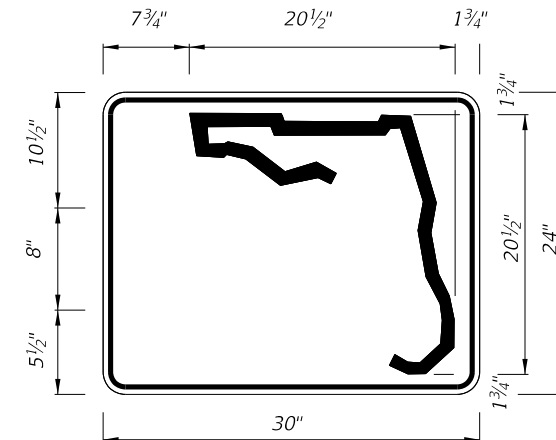

3 or 4 DIGITS

DIGITS	NUMERAL SIZE	SERIES LEGEND	PANEL SIZE
3	8"	D	30" x 24"
4	8"	C	30" x 24"

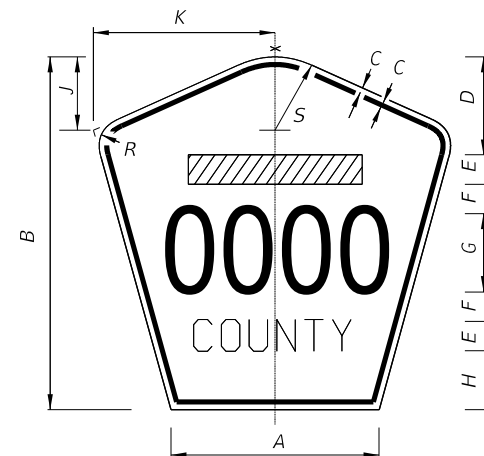
NOTES:

- Stroke width of State Outline shall be 1".
- The 24" X 24" panel shall only be used for a 3 digit route when the panel is to be used on a sign cluster with other 24" X 24" panels.
- 1 1/2" Radii

INDEPENDENT USE OTHER THAN FREEWAY


NOTES:


- Series D Legend, all upper case.
- Color: Yellow Legend and Border on Blue Background.
- When used on a guide sign, marker must be overlaid on a square Yellow Background as shown in chart.
- When two or more County Route Markers are mounted together, use the dimensions of the largest marker for all other markers.



SIGN	DIMENSIONS												Rectangular Yellow Background Dimensions (See Note 3)
	A	B	C	D	E	F	G	H	J	K	R	S	
4 DIGIT POST MOUNTED	25 1/8"	42"	3/4"	10"	4"	4"	8"	8"	8 3/8"	22"	5"	8 3/4"	
2 DIGIT OVERHEAD	21 1/2"	36"	1/2"	7 1/2"	3"	3"	12"	4 1/2"	7 1/8"	18 7/8"	4 1/4"	7 1/2"	42"x 42"
3 DIGIT OVERHEAD	25 1/8"	42"	3/4"	8"	4"	4"	12"	6"	8 3/8"	22"	5"	8 3/4"	48"x 48"
4 DIGIT OVERHEAD	29 7/8"	48"	3/4"	8"	5"	5"	12"	8"	9 3/4"	25 5/8"	5 3/4"	10 1/4"	52"x 52"

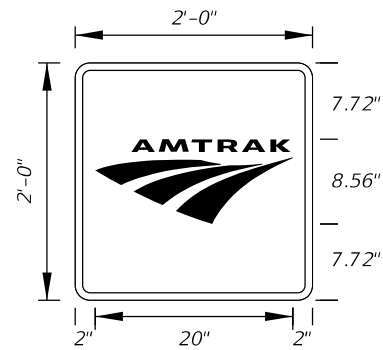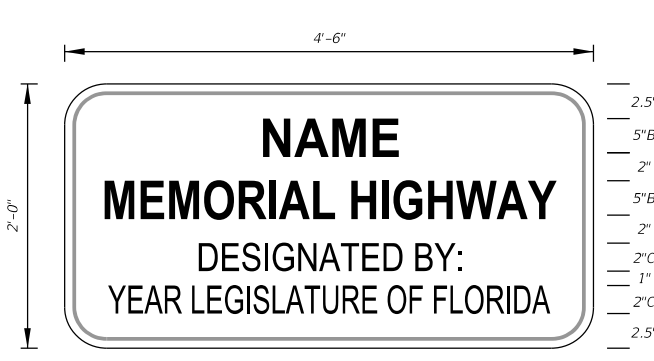FTP-613-25 - COUNTY ROUTE MARKER (M1-6)






FTP-800-25
4'-6" X 2'-0"
1.5" Radii 0.5" Border

5" Series B Legend
2" Series C Legned
Brown Background
Yellow Legend and Border




FTP-800A-25
4'-6" X 2'-6"
1.5" Radii 0.5" Border

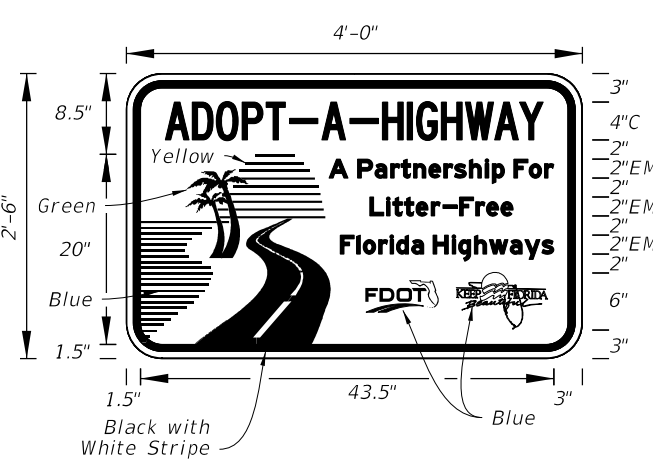5" Series B Legend
2" Series C Legned
Brown Background
Yellow Legend and Border




FTP-801-25
4'-0" X 2'-6"
1.5" Radii

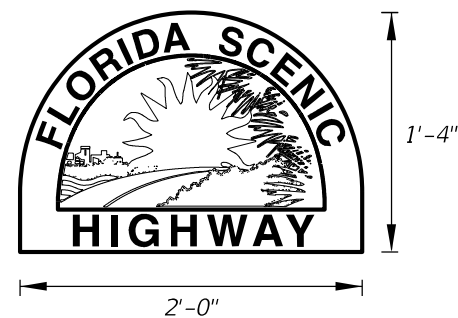4" Series C Legend and
2" Series EM Legend
White Background
Blue Legend and Border














FTP-802-25
2'-0" X 1'-4"

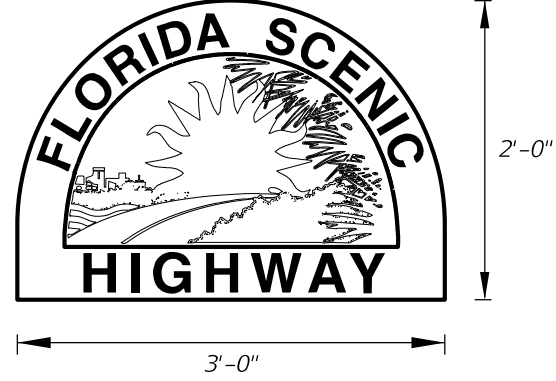NOTE:
To be installed with Co-location
of route Confirmation Marker











FTP-802A-25
3'-0" X 2'-0"

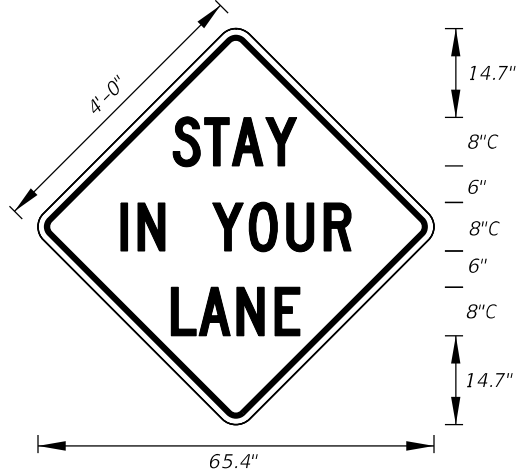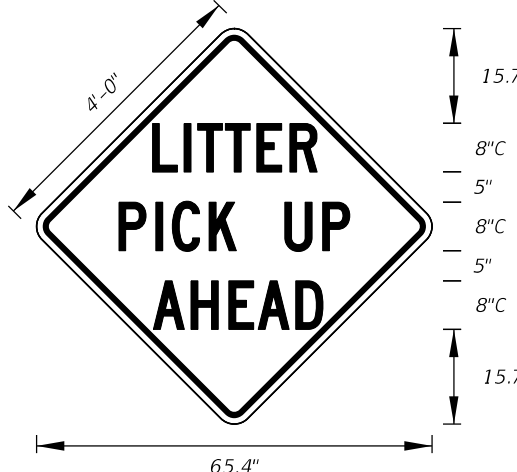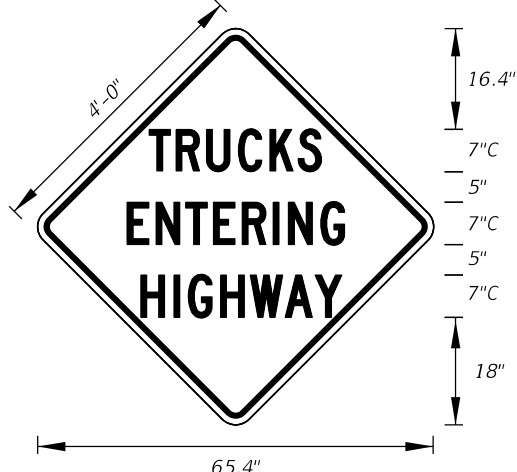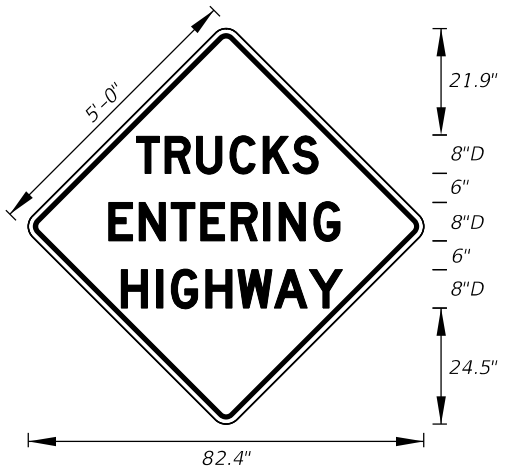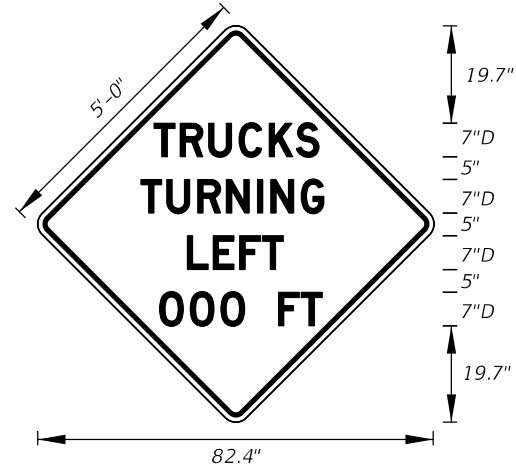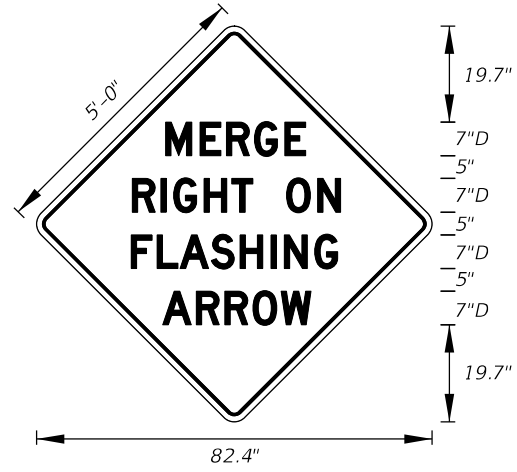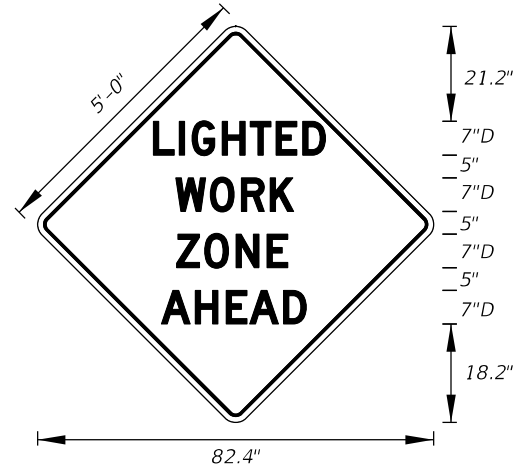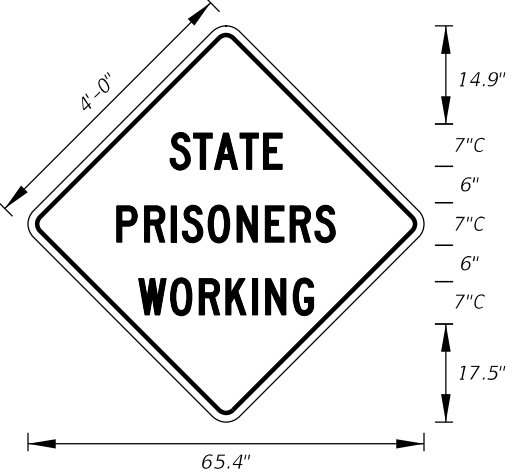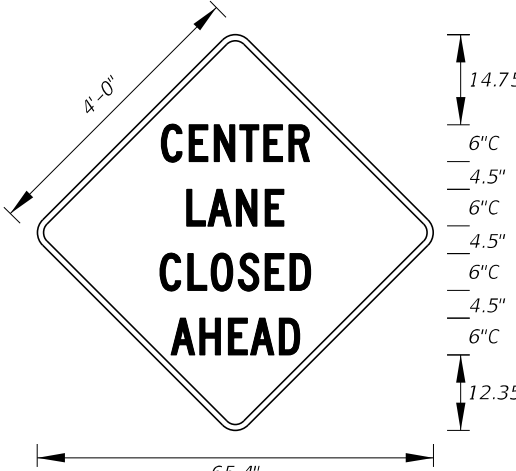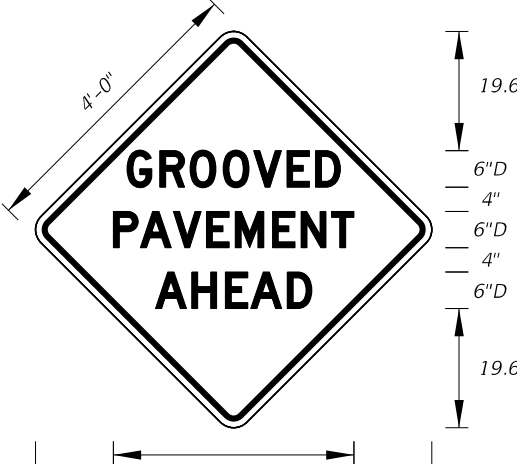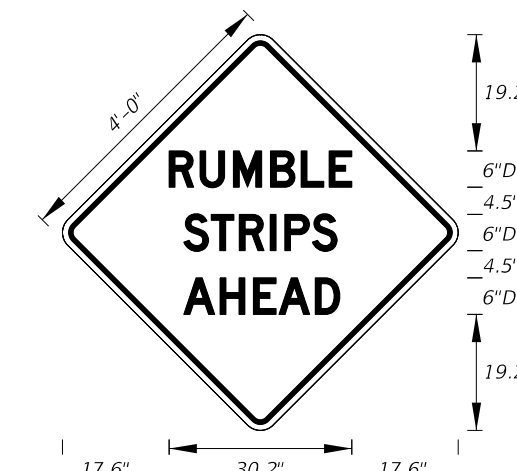NOTE:
Install at the Florida Scenic
Highway Entrance Points



 TTC-001-25 4'-0" X 4'-0" 3" Radii ¾" Border 8" Series C Legend Orange Background Black Legend and Border	 TTC-002-25 4'-0" X 4'-0" 3" Radii ¾" Border 8" Series C Legend Orange Background Black Legend and Border	 TTC-003-25 4'-0" X 4'-0" 3" Radii ¾" Border 7" Series C Legend Orange Background Black Legend and Border	 TTC-003A-25 5'-0" X 5'-0" 3" Radii ¾" Border 8" Series D Legend Orange Background Black Legend and Border
 TTC-004-25 5'-0" X 5'-0" 3" Radii ¾" Border 7" Series D Legend Orange Background Black Legend and Border	 TTC-005-25 5'-0" X 5'-0" 3" Radii ¾" Border 7" Series D Legend Orange Background Black Legend and Border	 TTC-006-25 5'-0" X 5'-0" 3" Radii ¾" Border 7" Series D Legend Orange Background Black Legend and Border	 TTC-007-25 4'-0" X 4'-0" 3" Radii ¾" Border 7" Series C Legend Orange Background Black Legend and Border
 TTC-008-25 4'-0" X 4'-0" 3" Radii ¾" Border 6" Series C Legend Orange Background Black Legend and Border	 TTC-009-25 4'-0" X 4'-0" 3" Radii ¾" Border 6" Series D Legend Orange Background Black Legend and Border	 TTC-010-25 4'-0" X 4'-0" 3" Radii ¾" Border 6" Series D Legend Orange Background Black Legend and Border	
LAST REVISION 11/01/25 REVISION DESCRIPTION:	FDOT FY 2026-27 STANDARD PLANS	SPECIAL SIGN DETAILS	INDEX 700-102 SHEET 19 of 21

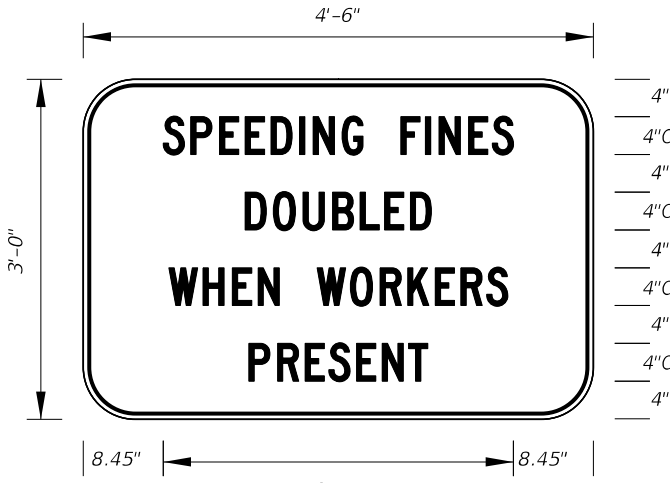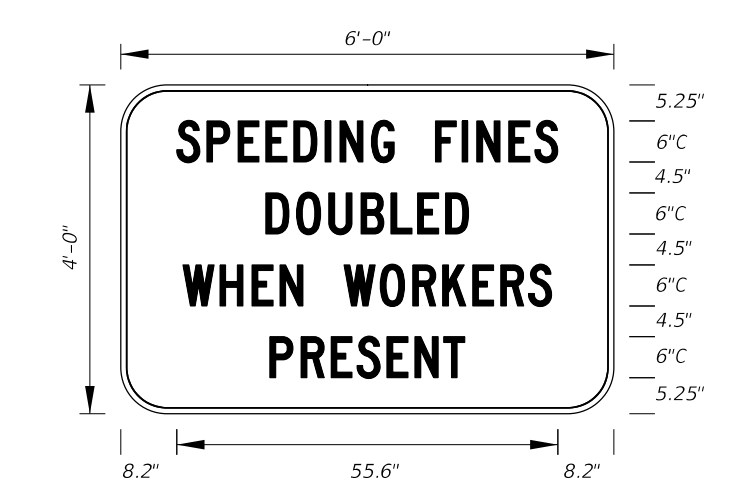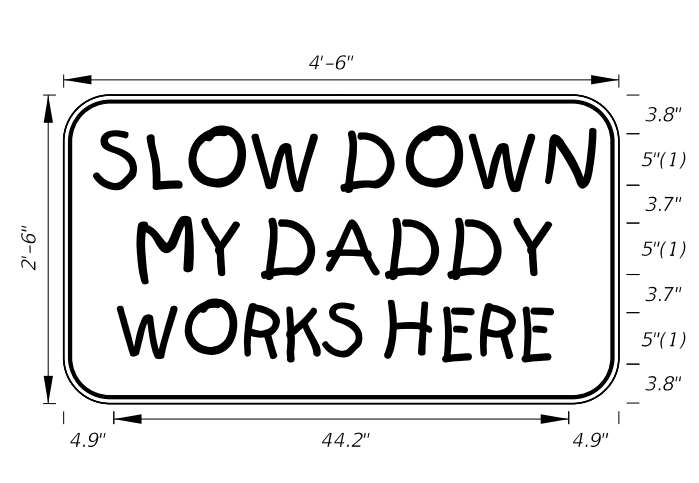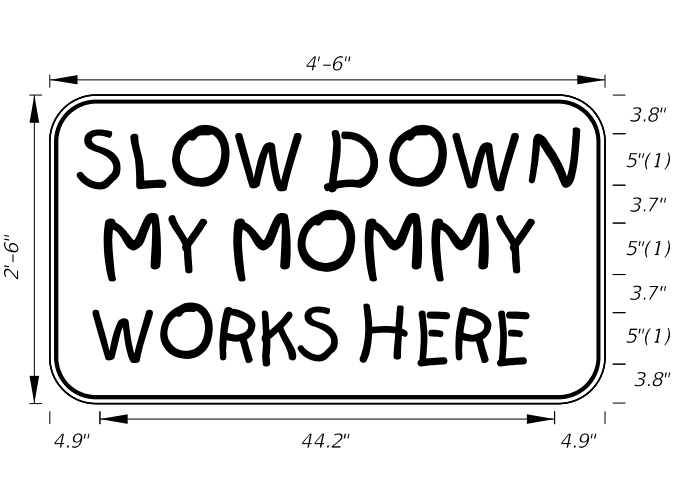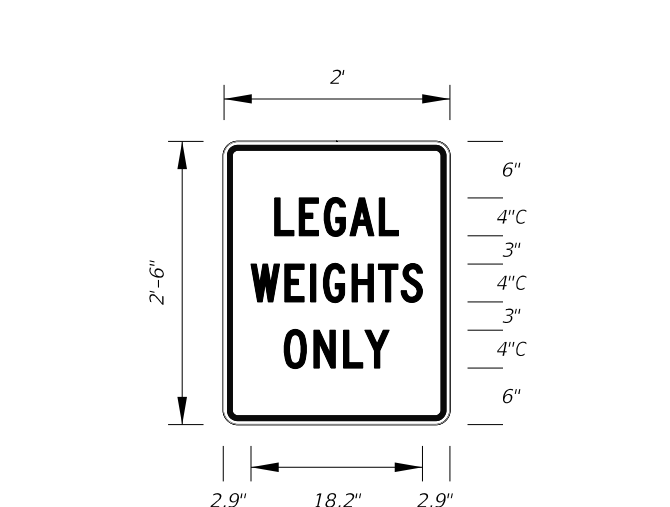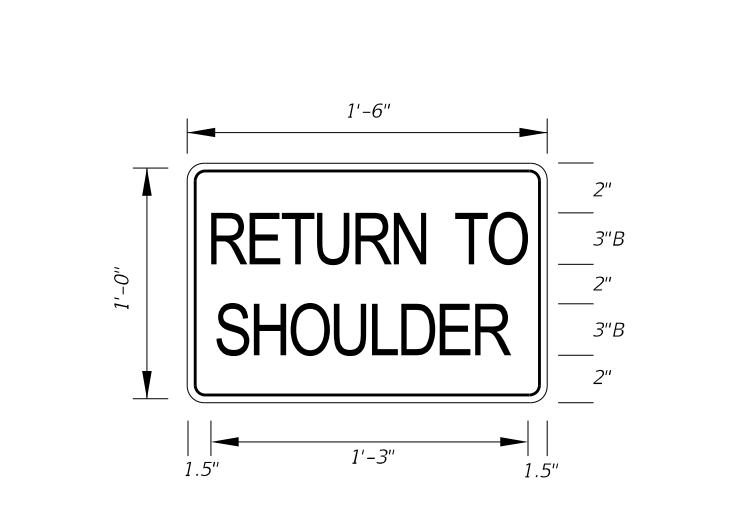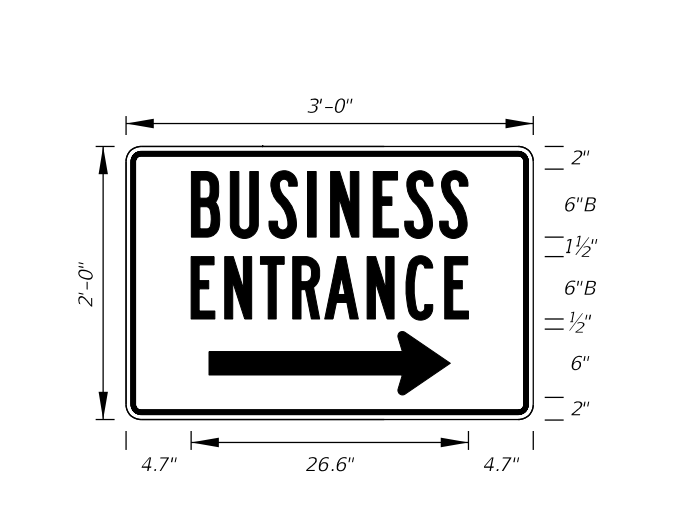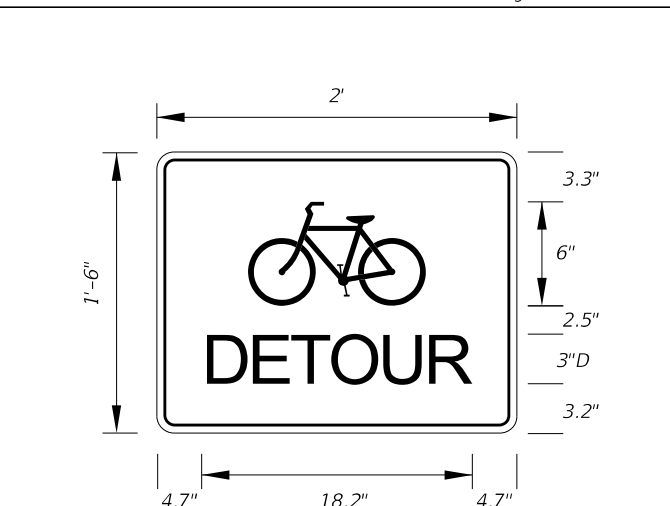9/29/2025 8:03:02 AM

 TTC-011-25 Arterial Sign 4'-6" X 3'-0" 1.5" Radii 3/4" Border 4" Series C Legend White Background Black Legend and Border		 TTC-011A-25 Freeway Sign 6'-0" X 4'-0" 3" Radii 3/4" Border 6" Series C Legend White Background Black Legend and Border		 TTC-012-25 4'-6" X 2'-6" 3" Radii 3/4" Border 5" Kids Series Legend Orange Background Black Legend and Border		 TTC-013-25 4'-6" X 2'-6" 3" Radii 3/4" Border 5" Kids Series Legend Orange Background Black Legend and Border
 TTC-014-25 2'-0" X 2'-6" 1.5" Radii 3/4" Border 4" Series C Legend White Background Red Legend and Border		 TTC-015-25 1'-6" X 1'-0" 1.5" Radii 1/4" Border 3" Series B Legend Orange Background Black Legend and Border		 TTC-016R-25 TTC-016L-25 3'-0" X 2'-0" 1.5" Radii 3/4" Border 6" Series B Legend Blue Background White Legend and Border		 TTC-017R-25 TTC-017L-25 2'-0" X 1'-0" 1.5" Radii 3/4" Border 2" Series B Legend White Background Black Legend and Border
 TTC-018-25 2'-0" X 1'-6" 1.5" Radii 1/2" Border 3" Series D Legend Orange Background Black Legend and Border						



LAST REVISION 11/01/25	REVISION	DESCRIPTION:		FY 2026-27 STANDARD PLANS	SPECIAL SIGN DETAILS	INDEX	SHEET
						700-102	20 of 21

LAST REVISION	DESCRIPTION:
11/01/25	

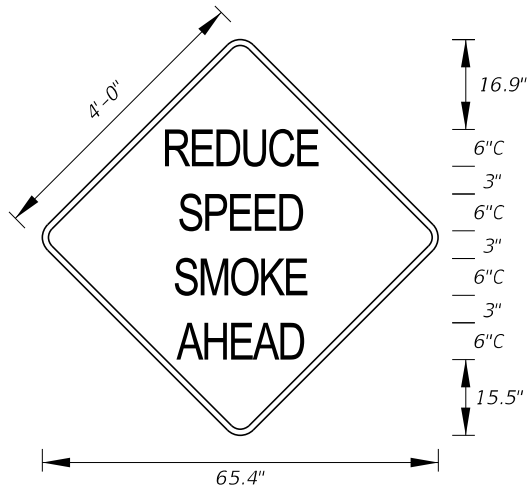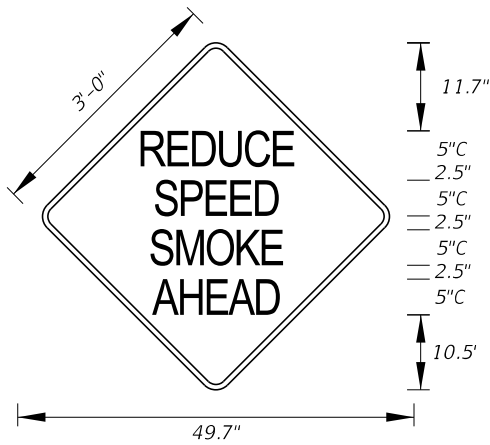


TTC-019-25
3'-0" x 3'-0"
1.5" Radii 0.8" Border
5" Series C Legend
Pink Background
Black Legend and Border

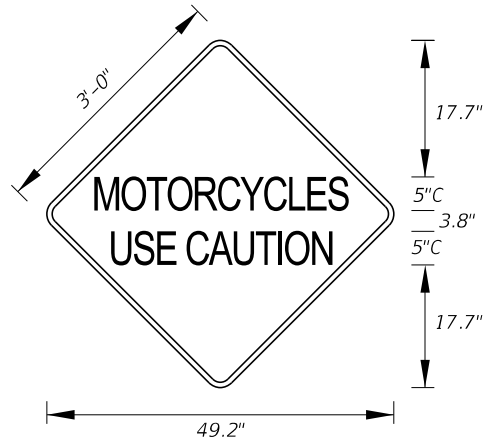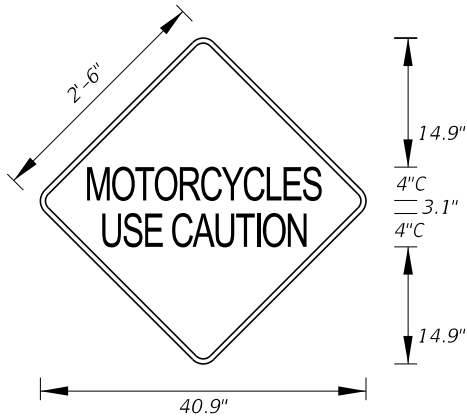TTC-019A-25
3'-0" x 3'-0"
3" Radii 0.8" Border
6" Series C Legend
Pink Background
Black Legend and Border



TTC-020-25
2'-6" x 2'-6"
1.5" Radii 0.75" Border
4" Series C Legend
Pink Background
Black Legend and Border

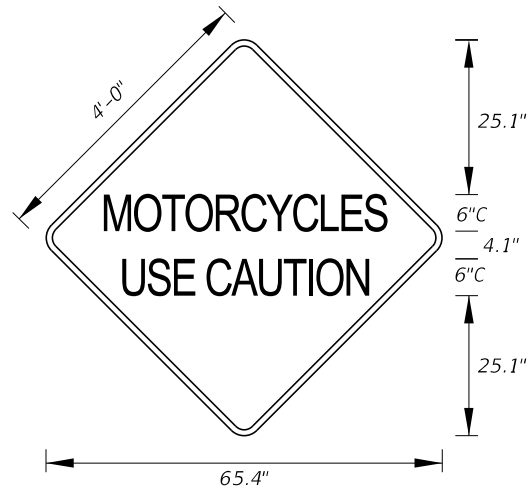TTC-020A-25
3'-0" x 3'-0"
1.5" Radii 0.8" Border
5" Series C Legend
Pink Background
Black Legend and Border



TTC-020B-25
3'-0" x 3'-0"
1.5" Radii 0.8" Border
6" Series C Legend
Pink Background
Black Legend and Border

9/29/2025 8:03:10 AM