

9/29/2025 8:00:32 AM

GENERAL NOTES:

- 1. Sign dimensions are shown in width by height (W x H) throughout the Index.
- 2. See APPENDIX for previous sign numbering crosswalk.

NUMBERING CONVENTION:

FTP-AAA B/C-DD or TTC-AAA B/C-DD

AAA = Sign Type
B = Size Adjustments to Smallest Available Sign Size (A,B,C)
C = Left or Right (L or R)
DD = Year of update

Example 1: Size Adjustment - FTP-001A-25
Example 2: Direction Application - FTP-103R-25
Example 3: Size and Direction - FTP-037AR-25









SIGN TYPES (AAA):


FTP-001-199: Regulatory
FTP-200-399: Warning & Advisory
FTP-400-599: Motorist Service
FTP-600-799: Guide
FTP-800-899: Recreational & Cultural
FTP-900-999: Miscellaneous
TTC-001-199: Temporary Traffic Control

TABLE OF CONTENTS:	
Sheet	Description
1	General Notes and Table of Contents
2	Sign Details FTP-001-25 through FTP-007B-25
3	Sign Details FTP-008-25 through FTP-018-25
4	Sign Details FTP-019-25 through FTP-026-25
5	Sign Details FTP-027-25 through FTP-034U-25
6	Sign Details FTP-035L-25 through FTP-037-25
7	Sign Details FTP-200-25 through FTP-206B-25
8	Sign Details FTP-207-25 through FTP-208A-25
9	Sign Details FTP-400-25 through FTP-409-25
10	Sign Details FTP-410-25 through FTP-415A-25
11	Sign Details FTP-416-25 through FTP-417-25
12	Sign Details FTP-418-25 through FTP-422B-25
13	Sign Details FTP-423-25 through FTP-423A-25
14	Sign Details FTP-600-25 through FTP-609-25
15	Sign Details FTP-610 through FTP-611B-25
16	Sign Details FTP-612-25 through FTP-613-25
17	Sign Details FTP-614-25 through FTP-616A-25
18	Sign Details FTP-800-25 through FTP-802A-25
19	Sign Details TTC-001-25 through TTC-010-25
20	Sign Details TTC-011-25 through TTC-018-25
21	Sign Details TTC-019-25 through TTC-020B-25
APPENDIX	Crosswalk

OTHER THAN FREEWAY USE		FREEWAY USE		NOTES: 1. Use FTP-002L-25 for "NEXT LEFT". 2. On Interstate Station, delete PICKUPS-VANS, and reduce sign height accordingly.			
FTP-001-25 7'-0" X 3'-6" 3" Radii 1" Border		FTP-001A-25 11'-6" X 5'-6" 9" Radii 2" Border		FTP-002R-25 FTP-002L-25 14'-6" X 7'-6" 9" Radii 2" Border		FTP-003-25 3'-6" X 2'-0" 1.5" Radii 3/4" Border	
6" Series E Legend White Background Black Legend and Border		10" Series E Legend White Background Black Legend and Border		10" Series E Legend White Background Black Legend and Border		4" Series E Legend White Background Black Legend and Border	
FTP-004-25 4'-0" X 3'-0" 1.5" Radii 3/4" Border		FTP-004A-25 9'-0" X 6'-0" 9" Radii 3/4" Border		FTP-005-25 2'-0" X 2'-6" 1.5" Radii 5/8" Border		FTP-005A-25 3'-0" X 4'-0" 1.5" Radii 3/4" Border	
4" Series C Legend White Background Black Legend and Border		8" Series D Legend White Background Black Legend and Border		2" Series D Legend White Background - Green Florida Symbol Black Legend, Border and Man Belt Symbol		3" Series D Legend White Background - Green Florida Symbol Black Legend, Border and Man Belt Symbol	
		Non-Limited Access		Non-Limited Access			
FTP-006-25 4'-0" X 4'-0" 1.5" Radii 0.4" Border		FTP-007-25 4'-0" X 2'-0" 1.5" Radii 0.75" Border		FTP-007A-25 6'-6" X 3'-0" 3" Radii 1" Border		FTP-007B-25 10'-0" X 4'-6" 6" Radii X 1" Border	
2.5" Series C Legend 2" Series C Legend 1.5" Series C Legend and White Background Black Legend and Border		TOP: 4" Series C Legend Yellow Background Black Legend and Border Bottom: 4" Series C Legend White Background Black Legend and Border		TOP: 6" Series D Legend Yellow Background Black Legend and Border Bottom: 6" Series D and 6" Series C Legend White Background Black Legend and Border		TOP: 8" Series D Legend Yellow Background Black Legend and Border Bottom: 8" Series D Legend White Background Black Legend and Border	
LAST REVISION 11/01/25	REVISION	DESCRIPTION:	FY 2026-27 STANDARD PLANS	SPECIAL SIGN DETAILS		INDEX 700-102	SHEET 2 of 21

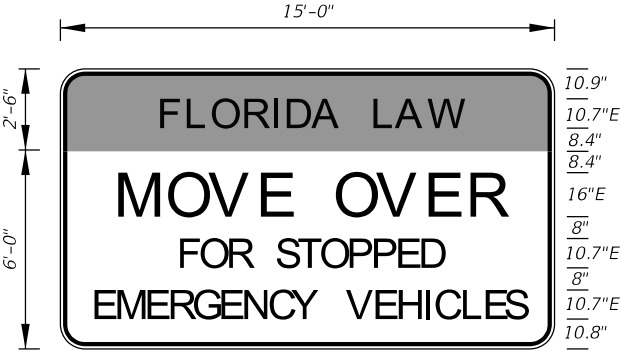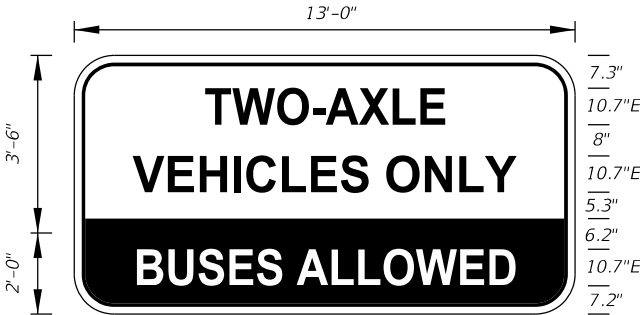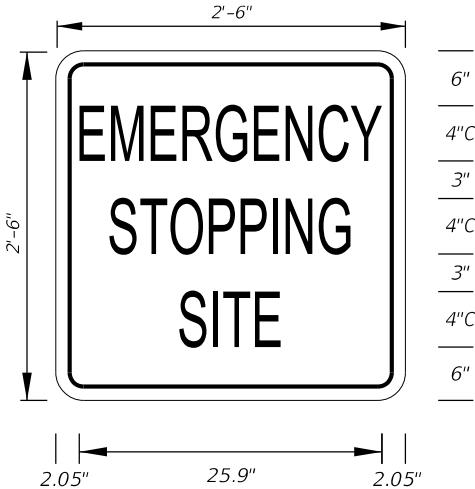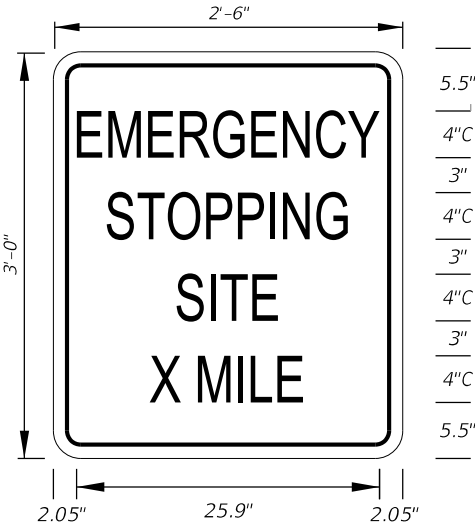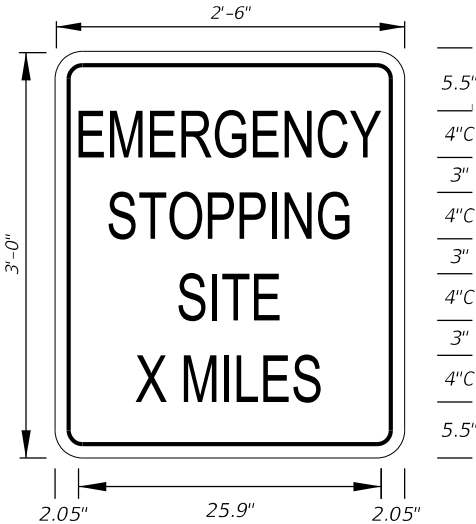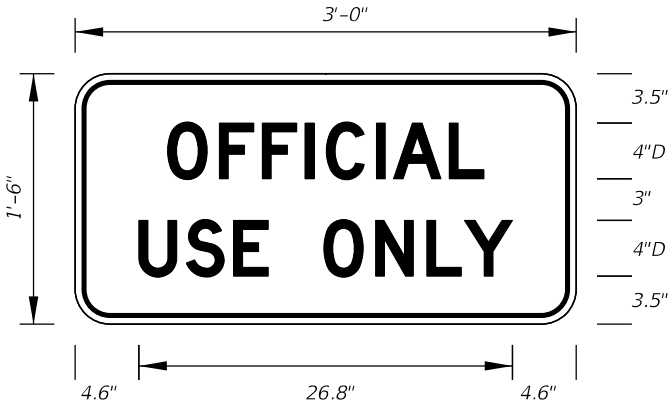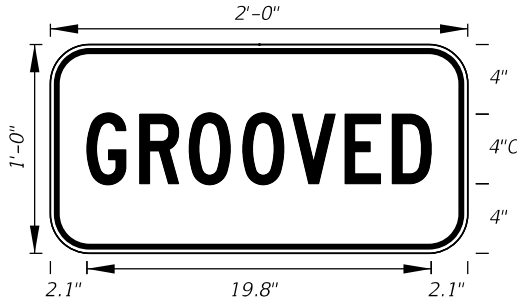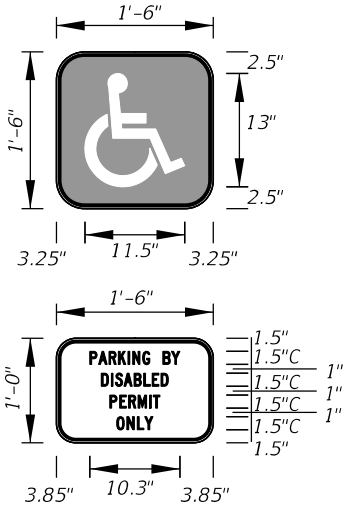
10/30/2025 10:12:22 AM

 15'-0" 2'-6" 6'-0" 10.9" 10.7"E 8.4" 8.4" 16"E 8" 10.7"E 8" 10.7"E 10.8" FTP-008-25 15'-0" X 8'-6" 9" Radii 1.5" Border TOP: 10.7" Series E Legend Yellow Background Black Legend and Border BOTTOM: 10.7" Series E Legend White Background Black Legend and Border		 13'-0" 3'-6" 2'-0" 7.3" 10.7"E 8" 10.7"E 5.3" 6.2" 10.7"E 7.2" FTP-009-25 13'-0" X 5'-6" 6" Radii 1" Border TOP: 10.7" Series E Legend White Background Black Legend and Border BOTTOM: 10.7" Series E Legend Black Background White Legend		 2'-6" 2'-6" 2.05" 25.9" 2.05" 6" 4"C 3" 4"C 3" 4"C 6" FTP-010-25 2'-6" X 2'-6" 1.5" Radii 0.625" Border 4" Series C Legend White Background Black Legend and Border		 2'-6" 3'-0" 2.05" 25.9" 2.05" 5.5" 4"C 3" 4"C 3" 4"C 3" 4"C 5.5" FTP-011-25 2'-6" X 3'-0" 1.5" Radii ¾" Border 4" Series C Legend White Background Black Legend and Border	
 2'-6" 3'-0" 2.05" 25.9" 2.05" 5.5" 4"C 3" 4"C 3" 4"C 3" 4"C 5.5" FTP-012-25 2'-6" X 3'-0" 1.5" Radii ¾" Border 4" Series C Legend White Background Black Legend and Border		 3'-0" 1'-6" 4.6" 26.8" 4.6" 3.5" 4"D 3" 4"D 3.5" FTP-013-25 3'-0" X 1'-6" 1.5" Radii ¾" Border 4" Series D Legend White Background Black Legend and Border		 2'-0" 1'-0" 2.1" 19.8" 2.1" 4" 4"C 4" FTP-014-25 2'-0" X 1'-0" 1.5" Radii ⅝" Border 4" Series C Legend Yellow Background Black Legend and Border		 2'-6" 3'-0" 3.1" 23.8" 3.1" 5" 2"C 4" 4"C 4" 4"C 4" 5" FTP-015-25 2'-6"X 3'-0" 1.5" Radii ¾" Border 2" and 4" Series C Legend White Background Black Legend and Border	
 3'-6" 4'-0" 3.15" 35.7" 3.15" 6" 3"C 5" 6"C 5" 6"C 5" 6"C 6" FTP-015A-25 3'-6" X 4'-0" 1.5" Radii ¾" Border 3" and 6" Series C Legend White Background Black Legend and Border		 1'-0" 1'-6" 1.4" 9.2" 1.4" 2.5" 4"D 1.2" 2"C 1.2" 2"C 1.2" 1.5" 2.4" FTP-016-25 1'-0" X 1'-6" 1.5" Radii ⅝" Border TOP: 4" Series D Legend BOTTOM: 2" Series C Legend White Background Green Legend and Border		 1'-0" 1'-6" 12" 1.5" 6" 1" 1"C 1" 1"C 1" 1"C 1" 1.5" FTP-017-25 1'-0" X 1'-6" 1.5" Radii ⅝" Border TOP: Blue Background White Border BOTTOM: 1" Series C Legend White Background Black Legend and Border		 1'-6" 1'-6" 1'-0" 3.25" 11.5" 3.25" 2.5" 13" 2.5" 1.5" 1.5"C 1" 1.5"C 1" 1.5"C 1" 1.5" FTP-018-25 1'-6" X 2'-6" 1.5" Radii ⅝" Border TOP: Blue Background White Border BOTTOM: 1.5" Series C Legend White Background Black Legend and Border	
LAST REVISION 11/01/25 REVISION DESCRIPTION:		 FY 2026-27 STANDARD PLANS		SPECIAL SIGN DETAILS		INDEX 700-102	SHEET 3 of 21

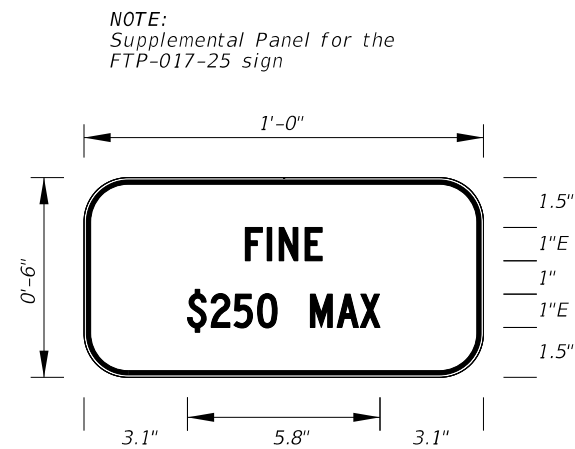


FTP-019-25
1'-0" X 6"
1.5" Radii $\frac{3}{8}$ " Border

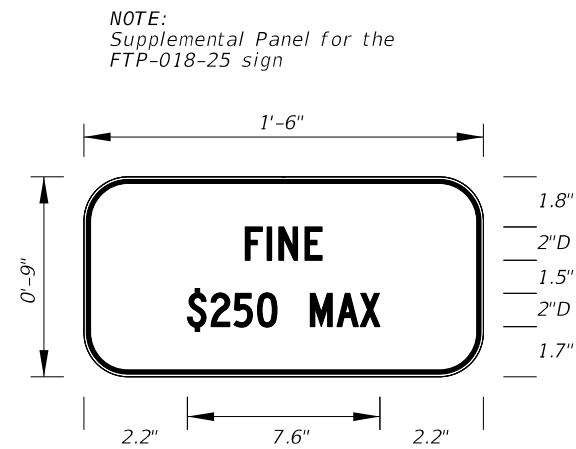1" Series E Legend
White Background
Black Legend and Border




FTP-019A-25
1'-6" X 9"
1.5" Radii $\frac{3}{8}$ " Border

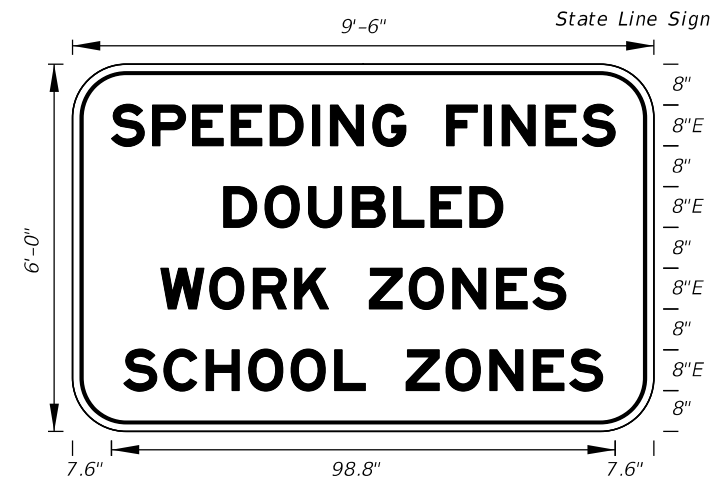2" Series D Legend
White Background
Black Legend and Border




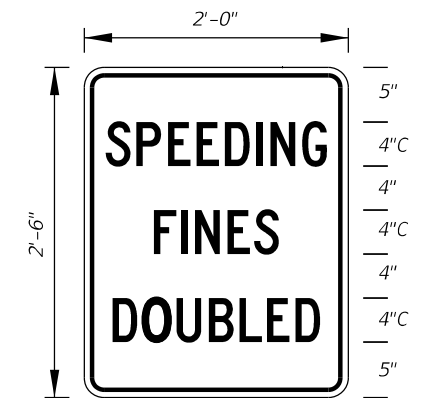FTP-020-25 8" Series E Legend
9'-6"X 6'-0" White Background
9" Radii 2" Border Black Legend and Border




FTP-021-25
2'-0" X 2'-6"
1.5" Radii 1/2" Border

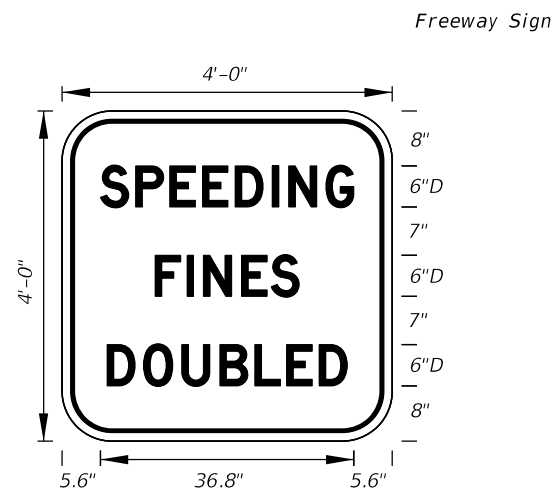4" Series C Legend 80% Spacing
White Background
Black Legend and Border




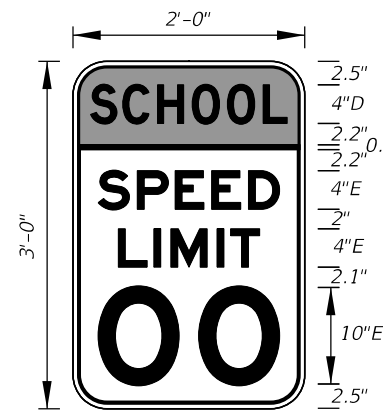FTP-021A-25
4'-0" X 4'-0"
3" Radii $\frac{3}{4}$ " Border




FTP-022-25
2'-0" X 3'-0"
1.5" Radii $\frac{5}{8}$ " Border

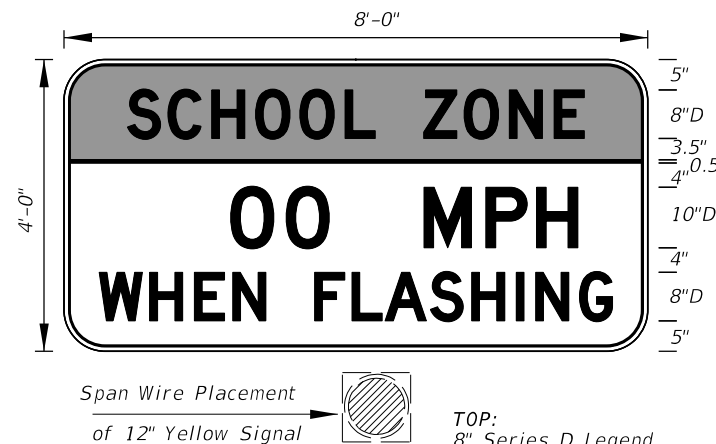
BOTTOM:
4" and 10" Series E Legend
White Background
Black Legend and Border



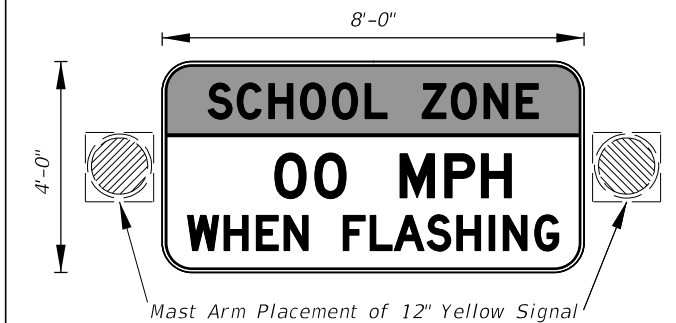
FTP-023-25
8'-0" X 4'-0"
3" Radii $\frac{3}{4}$ " Border



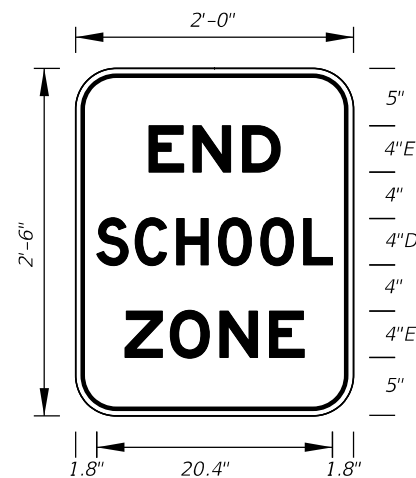
FTP-023A-25
8'-0" X 4'-0"
3" Radii $\frac{3}{4}$ " Border



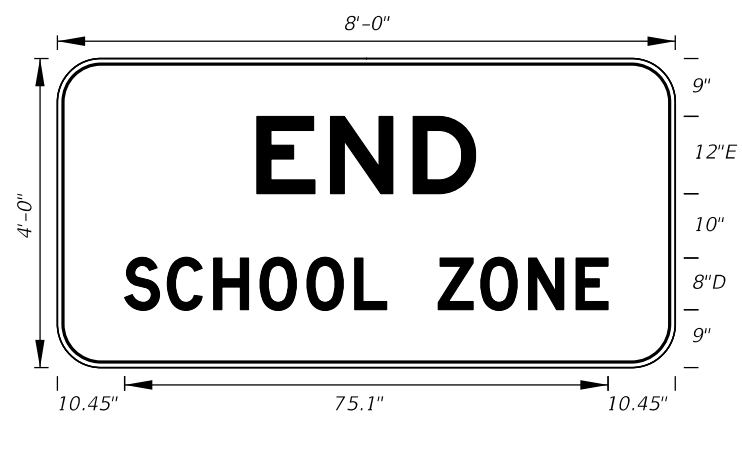
FTP-024-25
2'-0" X 2'-6"
1.5" Radii $\frac{5}{8}$ " Border



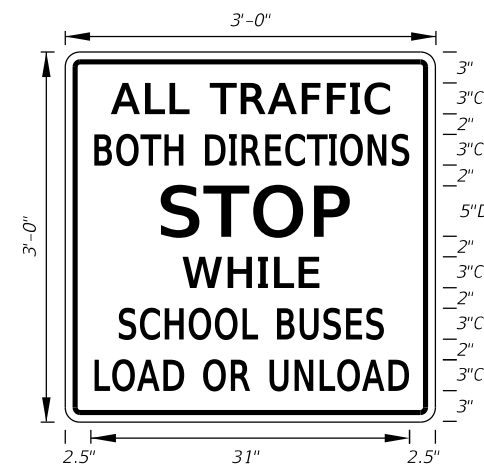FTP-024A-25
8'-0" X 4'-0"
3" Radii $\frac{3}{4}$ " Border



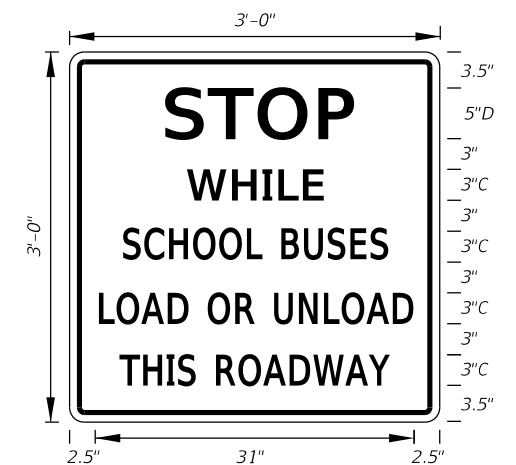
FTP-025-25
3'-0" X 3'-0"
1.5" Radii $\frac{3}{4}$ " Border



FTP-026-25
3'-0" X 3'-0"
1.5" Radii $\frac{3}{4}$ " Border

3" Series C Legend
5" Series D Legend
White Background
Black Legend and Border

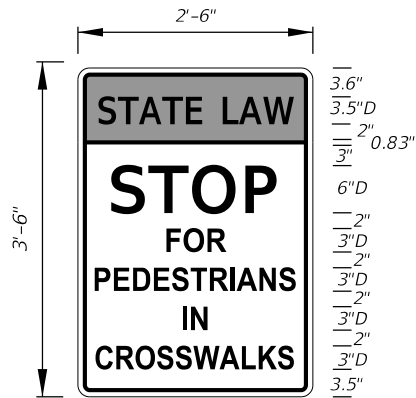9/29/2025 8:01:01 AM




FTP-027-25
2'-6" X 3'-6"
1.5" Radii 0.8" Border

TOP:
Series D Legend
Fluorescent Yellow Green
Background
Black Legend and Border
Bottom:
Series D Legend
White Background
Black Legend and Border




FTP-027A-25
4'-0" X 5'-0"
3" Radii 0.8" Border

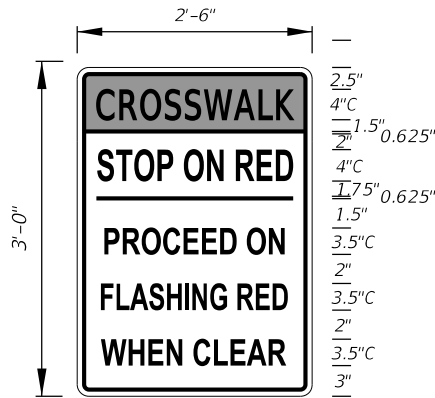TOP:
Series D Legend
Fluorescent Yellow Green
Background
Black Legend and Border
Bottom:
Series E Legend
White Background
Black Legend and Border




FTP-028-25
2'-6" X 3'-0"
1.5" Radii 0.625" Border

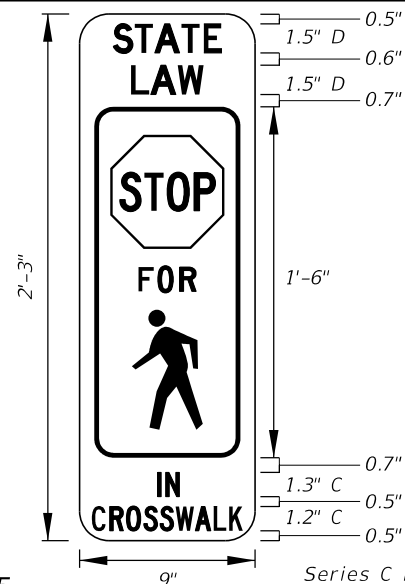TOP:
Series C Legend
Yellow Background
Black Legend and Border
Bottom:
Series C Legend
White Background
Black Legend and Border



FTP-029-25
9" X 2'-3"
1.5" Radii No Border

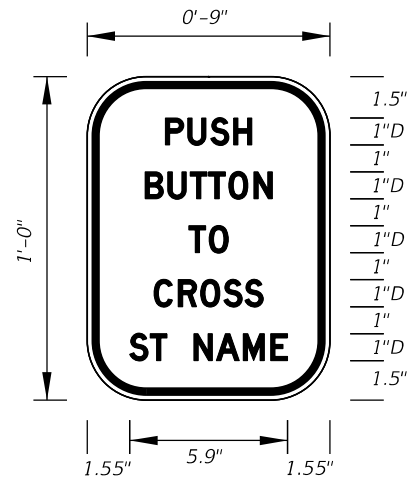Series C Legend and
Series D Legend
White on Yellow
Black Legend and Border




FTP-030-25
9" X 1'-0"
1.5" Radii 3/8" Border

1" Series D Legend
White Background
Black Legend and Border

NOTES:

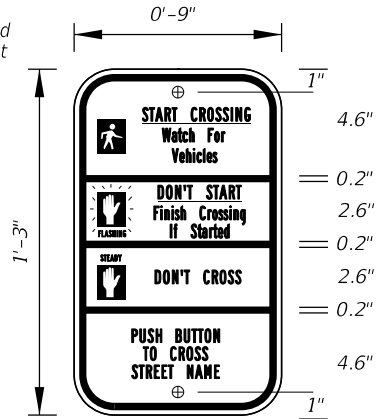- Sign mounting holes can be punched or field drilled with no obstruction to text or symbols from holes or bolts.
- See MUTCD R10-3f for Letter Size, Spacing, and Symbol Sizes and Color




FTP-031-25
9" X 1'-3"
1.5" Radii 3/4" Border

Series B Legend
White Background
Black Legend and Border


NOTES:

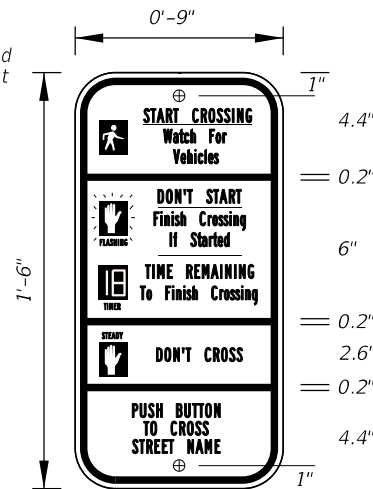- Sign mounting holes can be punched or field drilled with no obstruction to text or symbols from holes or bolts.
- See MUTCD R10-3i for Letter Size, Spacing, and Symbol Sizes and Color




FTP-032-25
9" X 1'-6"
1.5" Radii 3/4" Border

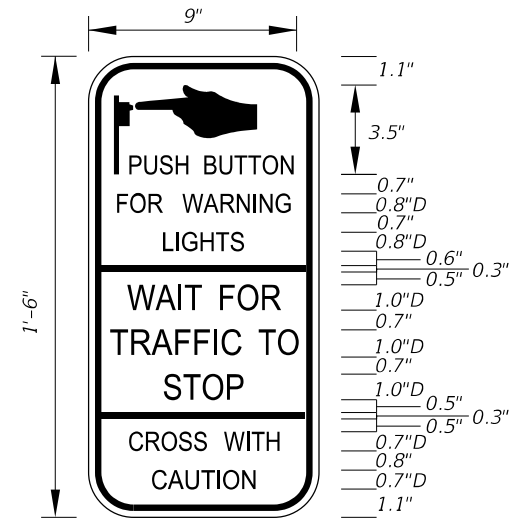Series B Legend
White Background
Black Legend and Border



FTP-033-25
9" X 1'-6"
1.5" Radii 1/4" Border

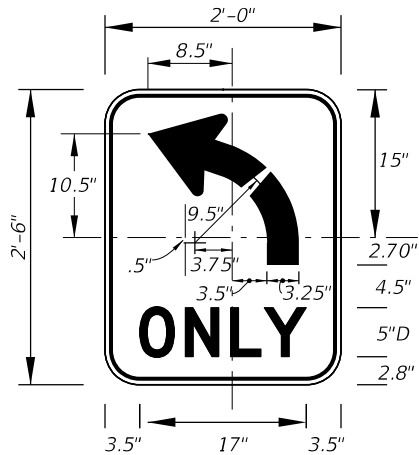
Series D Legend
White Background
Black Legend and Border



FTP-034L-25
2'-0" X 2'-6"
1.5" Radii 3/8" Border

5" Series D Legend
White Background
Black Legend and Border

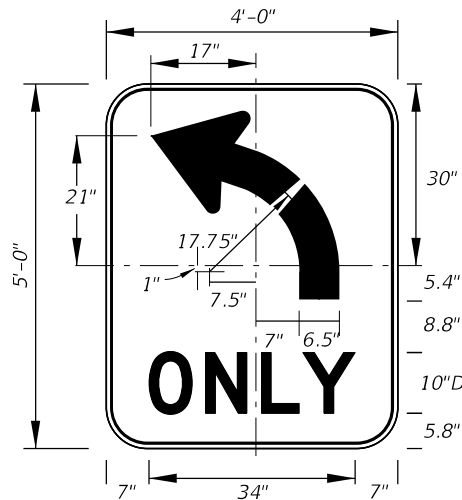
Note: Use FTP-033R for RIGHT TURN ONLY



FTP-034AL-25
4'-0" X 5'-0"
3" Radii 3/4" Border

10" Series D Legend
White Background
Black Legend and Border

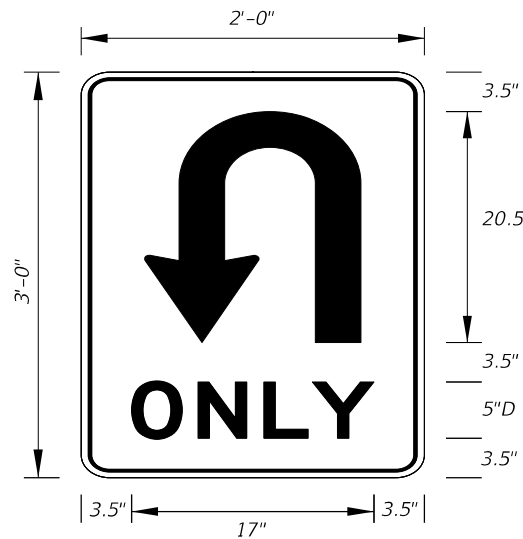Note: Use FTP-033AR for RIGHT TURN ONLY




FTP-034U-25
2'-0" X 3'-0"
1.5" Radii
5" Series D Legend
White Background
Black Legend and Border

ARROW HEAD	
A	3.125
B	3.625
C	6.375
D	.5
E	.625

ARROW BODY						
A	B	C	D	E	F	G
6.25	3.125	3.125	3.125	5	9.25	20.5

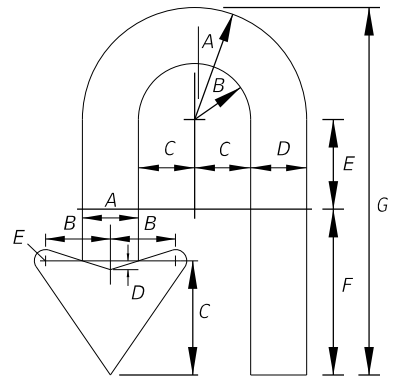DETAILS















FY 2026-27
STANDARD PLANS

SPECIAL SIGN DETAILS

INDEX
700-102

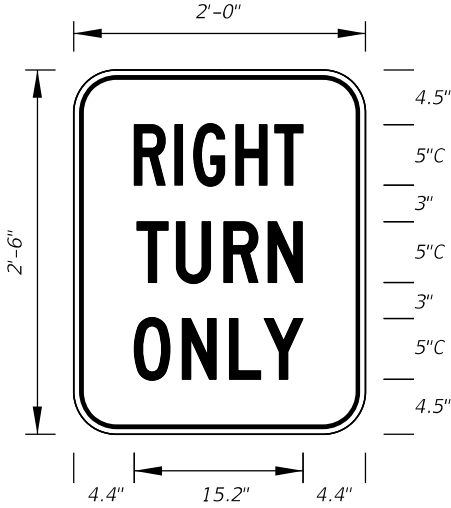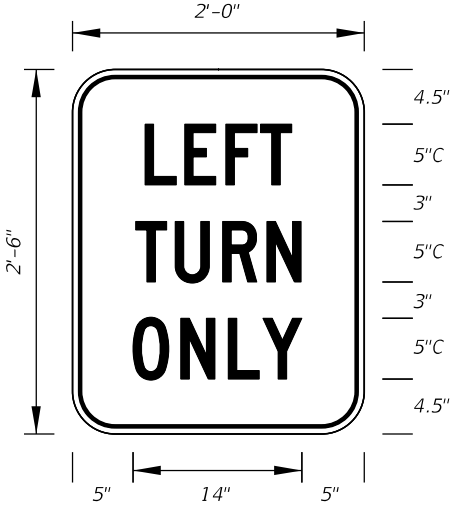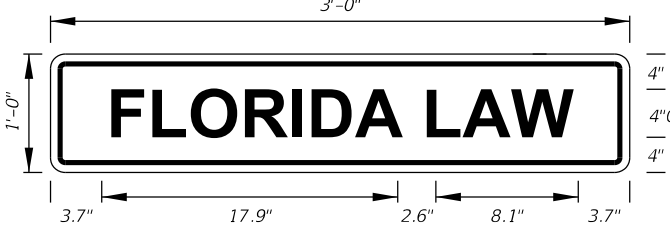SHEET
5 of 21

 FTP-035R-25 2'-0" X 2'-6" 1.5" Radii 5/8" Border 5" Series C Legend White Background Black Legend and Border	 FTP-035L-25 2'-0" X 2'-6" 1.5" Radii 5/8" Border 5" Series C Legend White Background Black Legend and Border	 FTP-036-25 3'-0" X 1'-6" 1.5" Radii 0.5" Border 3" Series C Legend and White Background Black Legend and Border	 FTP-037-25 3'-0" X 1'-0" 1.5" Radii 0.4" Border 4" Series C Legend Fluorescent Yellow Green Background Black Legend and Border
--	---	--	--

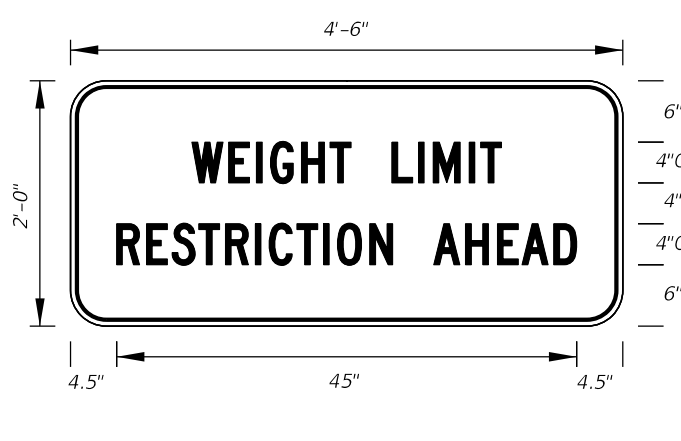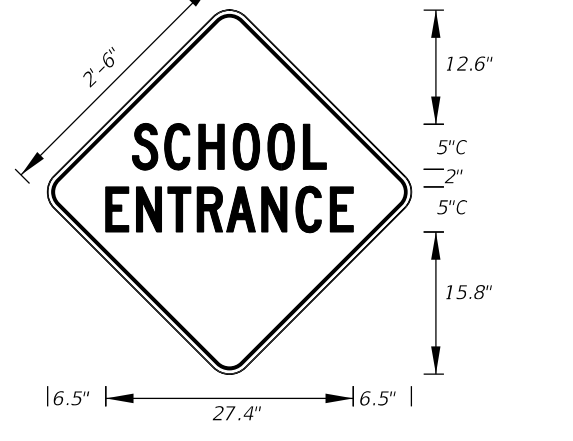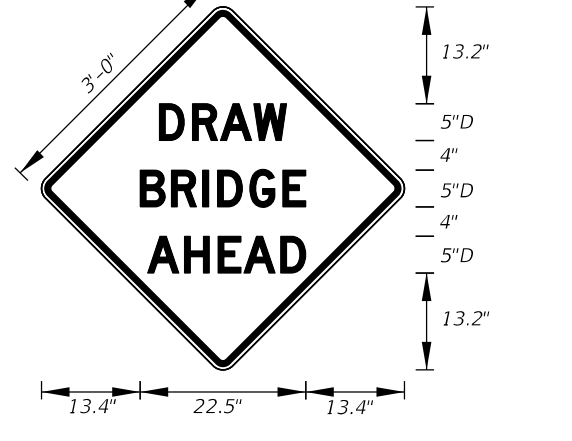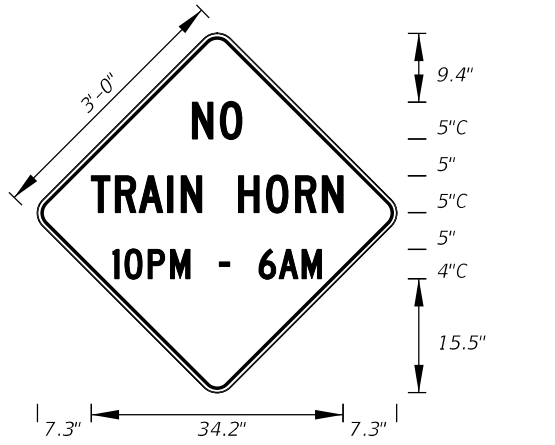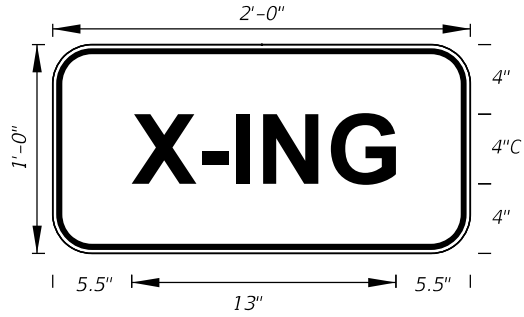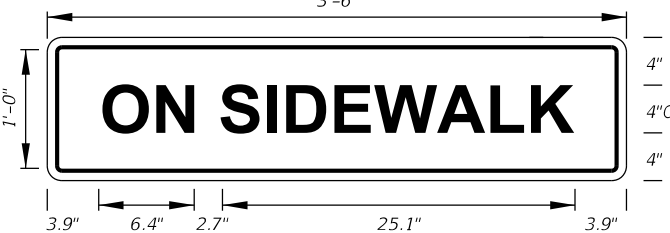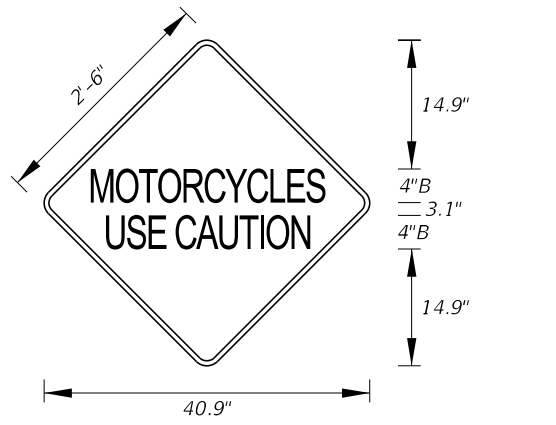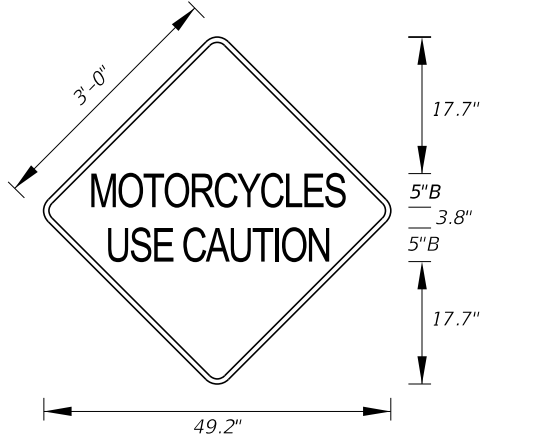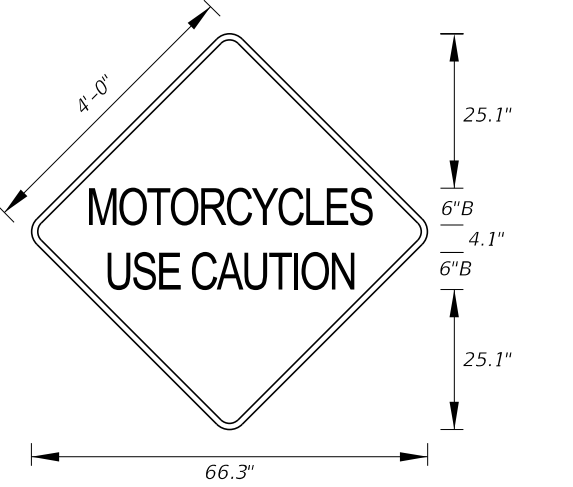 FTP-200-25 4'-6" X 2'-0" 1.5" Radii 3/4" Border 4" Series C Legend Yellow Background Black Legend and Border	 FTP-201-25 2'-6" X 2'-6" 1.5" Radii 3/4" Border 5" Series C Legend Fluorescent Yellow-Green Background Black Legend and Border	 FTP-202-25 3'-0" X 3'-0" 1.5" Radii 5" Series D Legend Yellow Background Black Legend and Border	 FTP-203-25 3'-0" X 2'-0" 1.5" Radii 3/4" Border 4" and 3" Series C Legend Yellow Background Black Legend and Border
 FTP-203A-25 3'-0" X 3'-0" 1.5" Radii 3/4" Border 4" and 5" Series C Legend Yellow Background Black Legend and Border	 FTP-204-25 2'-0" X 1'-0" 1.5" Radii 3/4" Border 4" Series C Legend Yellow Background Black Legend and Border	 FTP-205-25 3'-6" X 1'-0" 1.5" Radii 3/4" Border 4" Series C Legend Yellow Background Black Legend and Border	Single-Lane  FTP-206-25 2'-6" X 2'-6" 1.5" Radii 3/4" Border 4" Series B Legend Yellow Background Black Legend and Border
Multi-Lane  FTP-206A-25 3'-0" X 3'-0" 1.5" Radii 3/4" Border 5" Series B Legend Yellow Background Black Legend and Border	Limited Access  FTP-206B-25 4'-0" X 4'-0" 3" Radii 3/4" Border 6" Series B Legend Yellow Background Black Legend and Border		
LAST REVISION 11/01/25 REVISION DESCRIPTION:	FDOT FY 2026-27 STANDARD PLANS	SPECIAL SIGN DETAILS	
		INDEX 700-102	SHEET 7 of 21

Non-Limited Access

FTP-207-25

3'-0" X 3'-0"

1.5" Radii 0.8" Border

5" Series C Legend
Yellow Background
Black Legend and Border

Limited Access

FTP-207A-25

4'-0" X 4'-0"

3" Radii 0.8" Border

6" Series D Legend
Yellow Background
Black Legend and Border

FTP-208-25

3'-0" X 3'-0"

1.5" Radii 3/4" Border

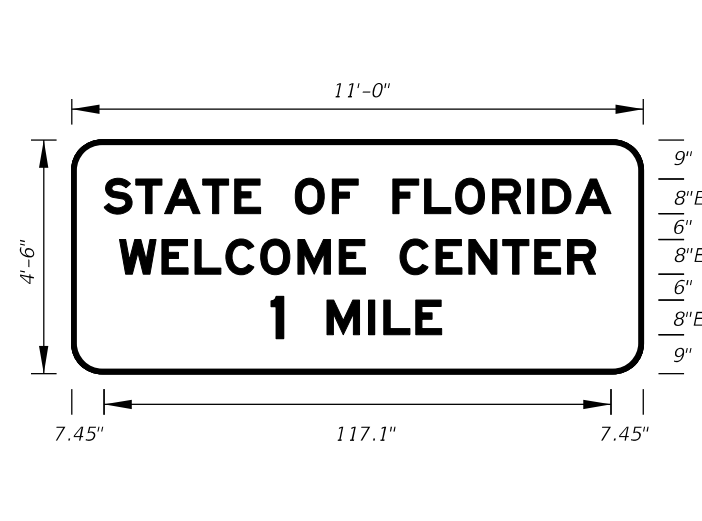
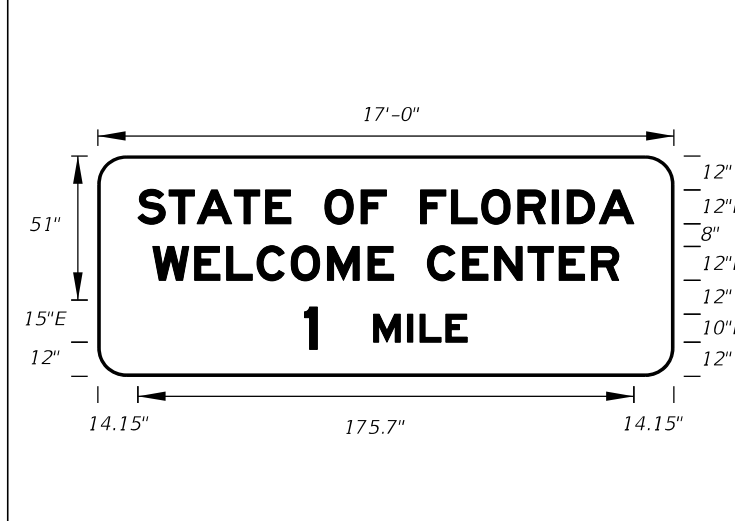
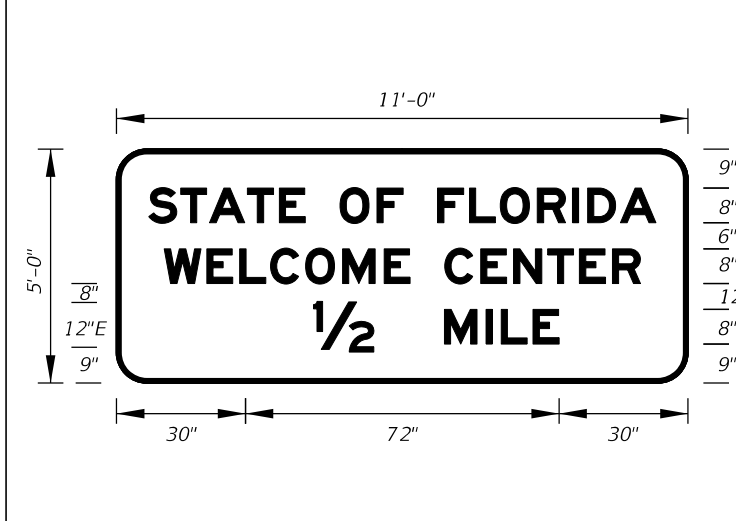
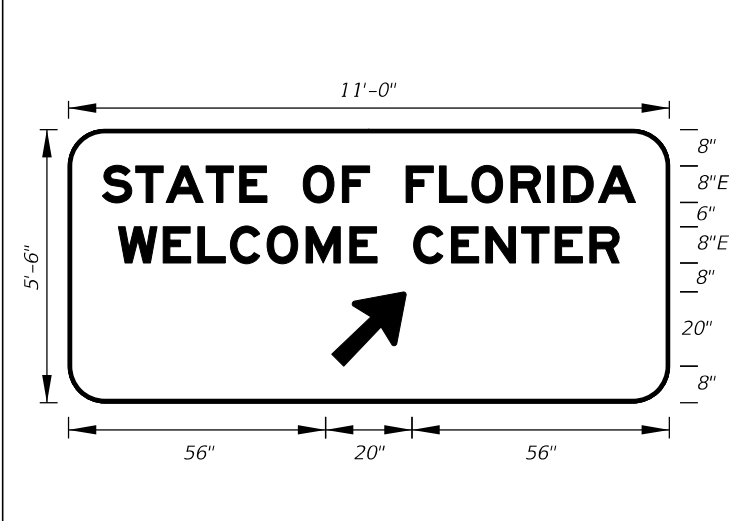
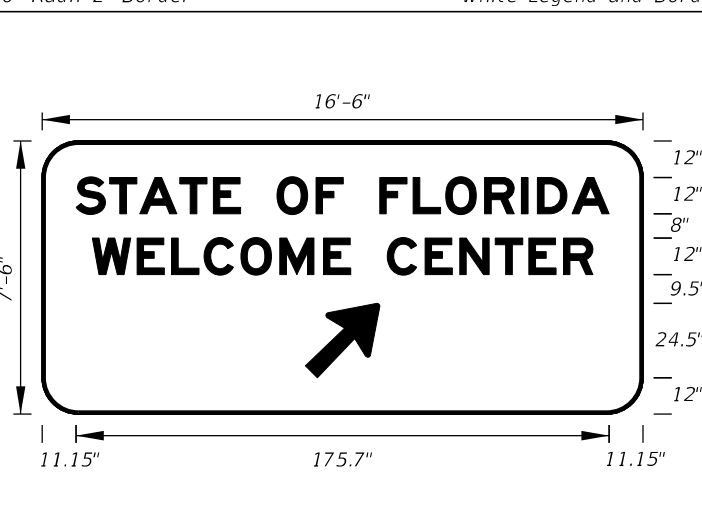
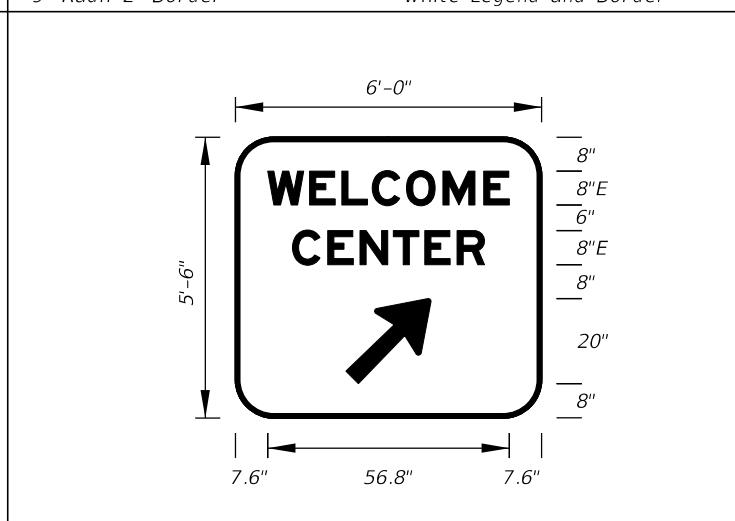
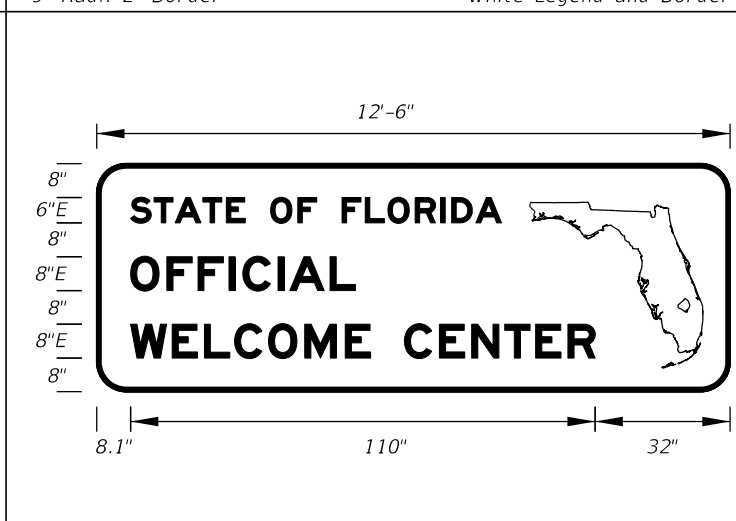
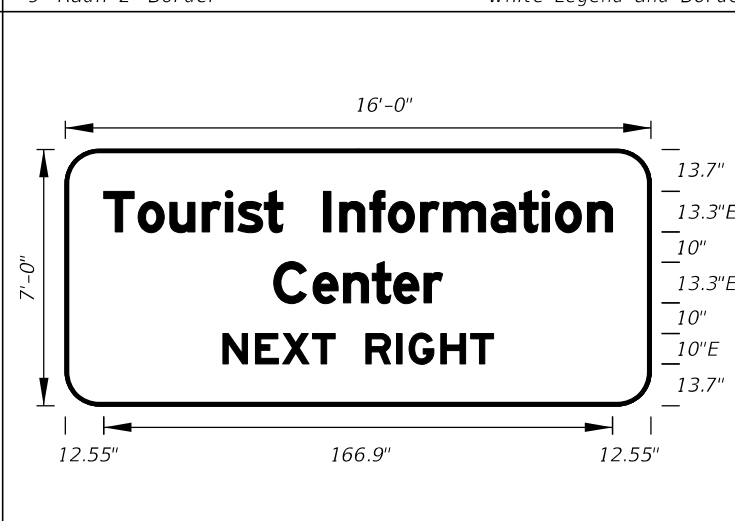
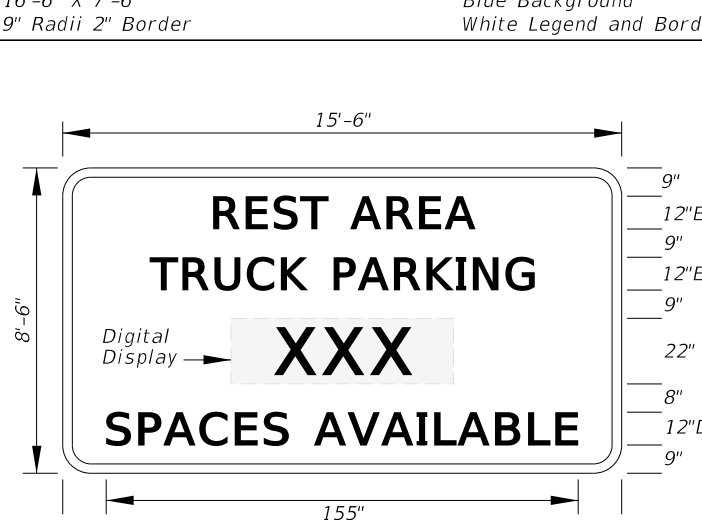
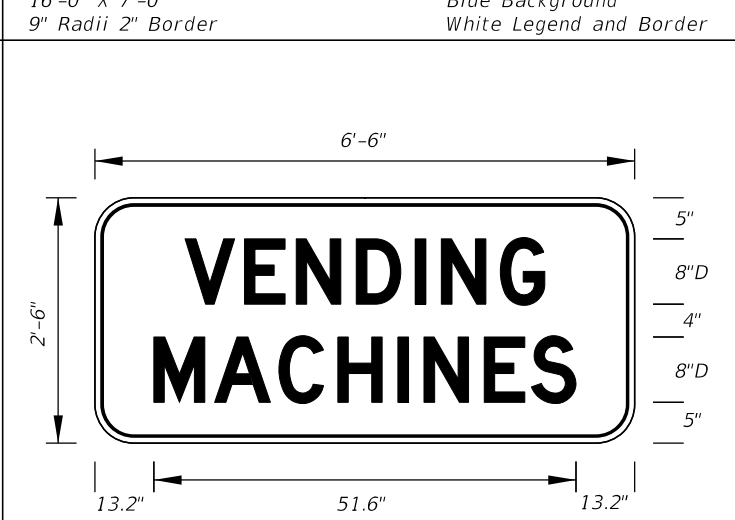
6" Series C Legend
Yellow Background
Black Legend and Border

FTP-208A-25

4'-0" X 4'-0"

1.5" Radii 3/4" Border

8" Series C Legend
Yellow Background
Black Legend and Border

 FTP-400-25 11'-0" X 4'-6" 6" Radii 2" Border 8" Series E Legend Blue Background White Legend and Border		 FTP-400A-25 17'-0" X 6'-6" 9" Radii 2" Border 12", 10" and 15" Series E Legend Blue Background White Legend and Border		 FTP-401-25 11'-0" X 5'-0" 9" Radii 2" Border 8" and 12" Series E Legend Blue Background White Legend and Border		 FTP-402-25 11'-0" X 5'-6" 9" Radii 2" Border 8" Series E Legend Blue Background White Legend and Border			
 FTP-402A-25 16'-6" X 7'-6" 9" Radii 2" Border 12" Series E Legend Blue Background White Legend and Border		 FTP-403-25 6' 0" X 5'-6" 6" Radii 2" Border 8" Series E Legend Blue Background White Legend and Border		 FTP-404-25 12'-6" X 4'-6" 6" Radii 2" Border 6" and 8" Series E Legend Blue Background White Legend and Border		 FTP-405-25 16'-0" X 7'-0" 9" Radii 2" Border 13.3 and 10" Series E Legend Blue Background White Legend and Border			
 FTP-406-25 15'-6" X 8'-6" 12" Radii 2" Border Series D Legend Series EM Legend Blue Background White Legend and Border		 FTP-407-25 15'-6" X 8'-6" 12" Radii 2" Border Series D Legend Series EM Legend Blue Background White Legend and Border		 FTP-408-25 16'-6" X 8'-6" 12" Radii 2" Border Series D Legend Series EM Legend Blue Background White Legend and Border		 FTP-409-25 6'-6" X 2'-6" 3" Radii 3/4" Border 8" Series D Legend Blue Background White Legend and Border			
LAST REVISION 11/01/25		DESCRIPTION:		FDOT FY 2026-27 STANDARD PLANS		SPECIAL SIGN DETAILS		INDEX 700-102	SHEET 9 of 21

9/29/2025 8:01:33 AM

9/29/2025 8:01:43 AM



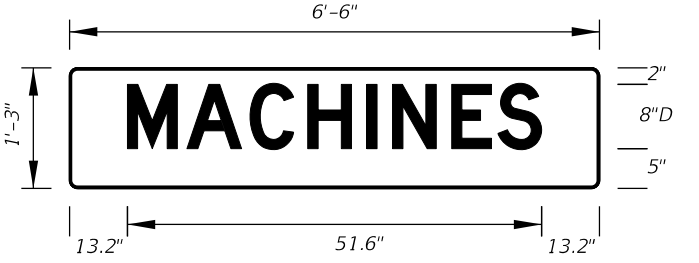
FTP-410-25
6'-6" X 2'-6"
3" Radii ¾" Border

6" Series D Legend
Blue Background
White Legend and Border




FTP-411-25
6'-6" X 1'-3"
1.5" Radii

6" Series D Legend
Blue Background
White Legend



FTP-412-25
6'-6" X 1'-3"
1.5" Radii

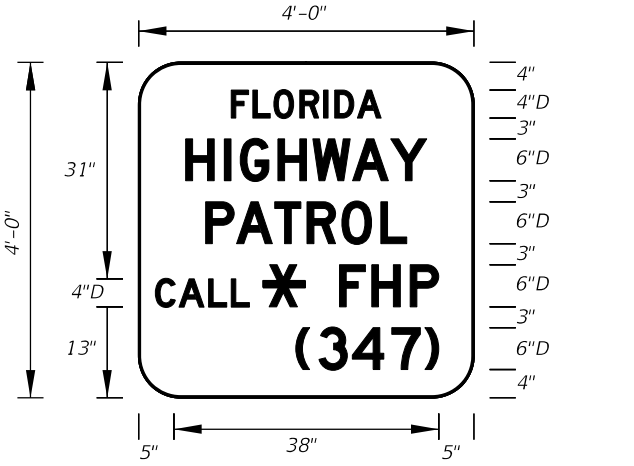8" Series D Legend
Blue Background
White Legend



FTP-413-25
4'-0" X 4'-0"
3" Radii 1" Border

4" and 6" Series D Legend
Blue Background
White Legend and Border



FTP-414-25
4'-0" X 5'-0"
3" Radii 1" Border

6" Series D Legend
Blue Background
White Legend and Border

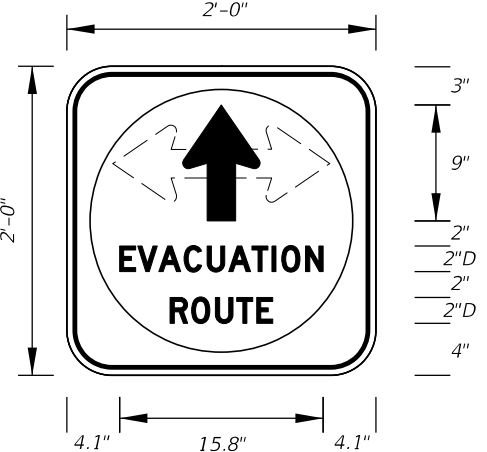


FTP-414A-25
5'-6" X 6'-0"
3" Radii 1" Border

8" Series D Legend
Blue Background
White Legend and Border




DETAIL for **FTP-414-25** AND **FTP-414A-25**




FTP-415-25
2'-0" X 2'-0"
1.5" Radii ¾" Border

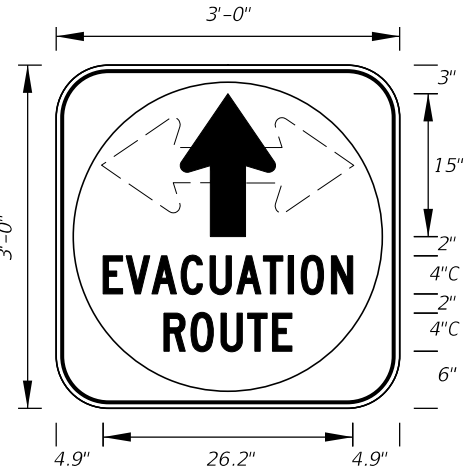2" Series D Legend
White Background with Blue Circle
Background
White Legend and Black Border



FTP-415A-25
3'-0" X 3'-0"
1.5" Radii ¾" Border

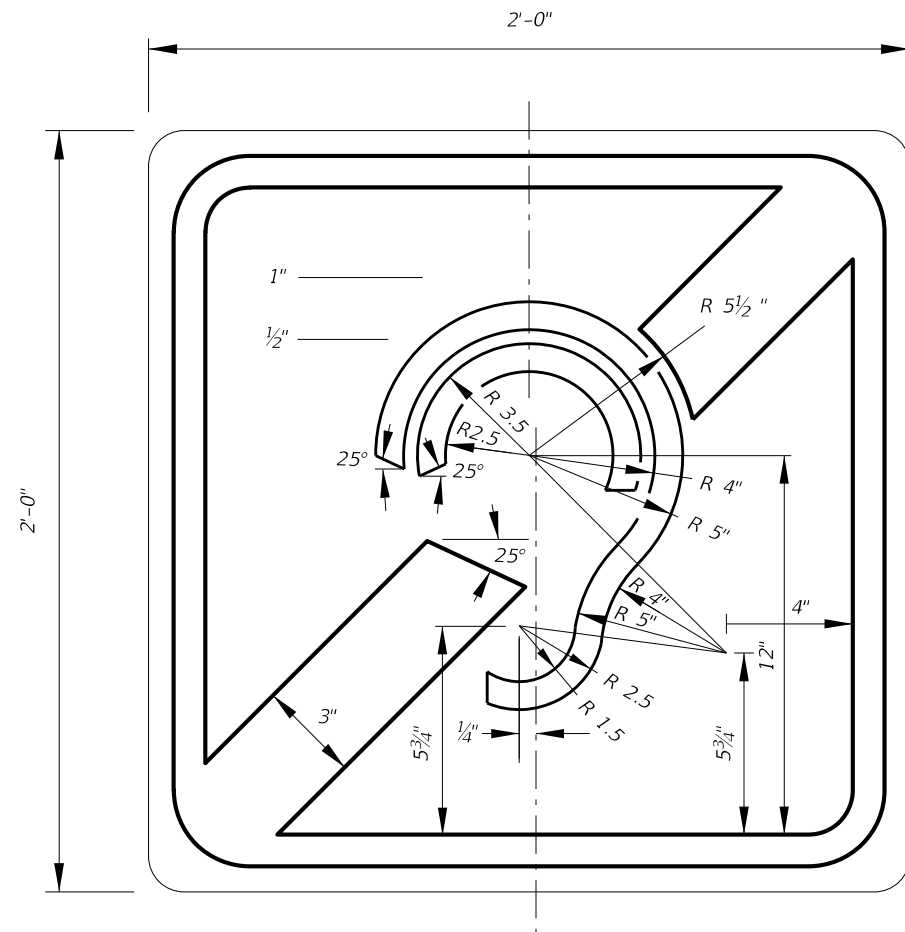
4" Series C Legend
White Background with Blue Circle
Background
White Legend and Black Border



INTERNATIONAL SYMBOL OF
ACCESS FOR HEARING LOSS

FTP-416-25
2'-0" X 2'-0"
1.5" Radii 5/8" Border

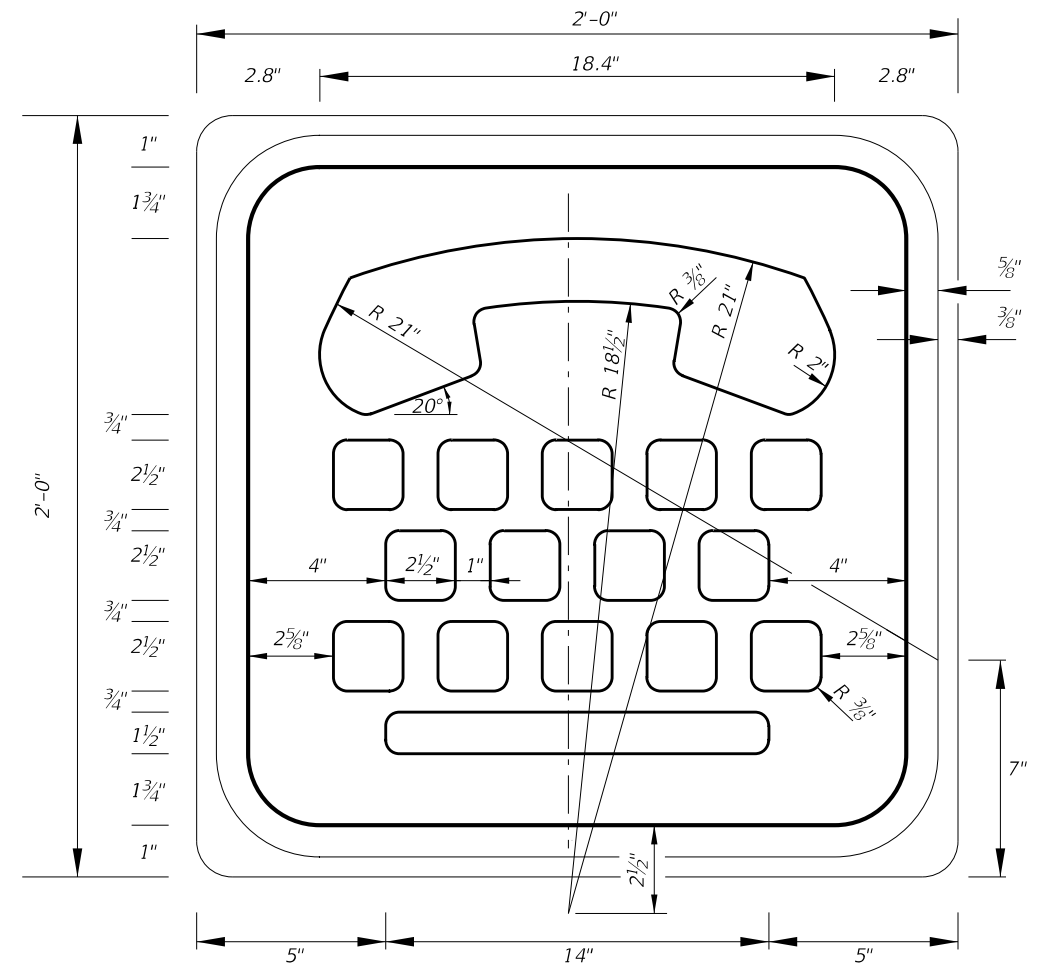Blue Background
White Legend and Border



INTERNATIONAL TDD SYMBOL

FTP-417-25
2'-0" X 2'-0"
1.5" Radii 5/8" Border

Blue Background
White Legend and Border

Non-Limited Access FTP-418-25 3'-0" X 2'-0" 1.5" Radii		Limited Access FTP-418A-25 6'-6" X 4'-0" 3" Radii 3/4" Border		Non-Limited Access FTP-419-25 3'-0" X 2'-0" 1.5" Radii		Limited Access FTP-419A-25 6'-6" X 4'-0" 3" Radii 3/4" Border			
Non-Limited Access FTP-420-25 3'-0" X 2'-0" 1.5" Radii		Limited Access FTP-420A-25 6'-6" X 4'-0" 3" Radii 3/4" Border		Non-Limited Access FTP-421-25 3'-0" X 2'-6" 1.5" Radii 0.8" Border		Limited Access FTP-421A-25 6'-0" X 3'-6" 1.5" Radii 0.8" Border			
FTP-421B-25 12'-0" X 6'-0" 9" Radii 1.5" Border		FTP-422-25 2'-0" X 1'-6" 1.5" Radii 0.5" Border		FTP-422A-25 3'-0" X 2'-0" 1.5" Radii 0.8" Border		FTP-422B-25 3'-6" X 2'-6" 1.5" Radii 3/4" Border			
LAST REVISION 11/01/25		DESCRIPTION:		FY 2026-27 STANDARD PLANS		SPECIAL SIGN DETAILS		INDEX 700-102	SHEET 12 of 21

9/29/2025 8:02:03 AM

TRAFFIC INFO
TUNE RADIO TO
0000 AM

8'-0"

4'-0"

16.3"34.4"11.2"17.8"16.3"

6.9"8"D5.1"6"D3"10"D6.9"

TRAFFIC INFO
TUNE RADIO TO
0000 AM

10'-0"

5'-0"

21.9"41.3"13.5"21.4"21.9"

8.7"10"D6.7"7"D6.8"12"D8.7"

FTP-423-25

8'-0" X 4'-0"

3" Radii 3/4" Border

6", 8" and 10" Series D Legend

Blue Background

White Legend and Border

FTP-423A-25

10'-0" X 5'-0"

9" Radii 2" Border

7", 10" and 12" Series D Legend

Blue Background

White Legend and Border

LAST
REVISION
11/01/25

REVISION

DESCRIPTION:





FDOT


FY 2026-27
STANDARD PLANS

SPECIAL SIGN DETAILS

INDEX
700-102

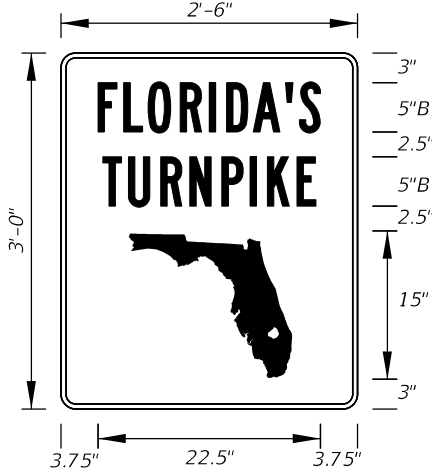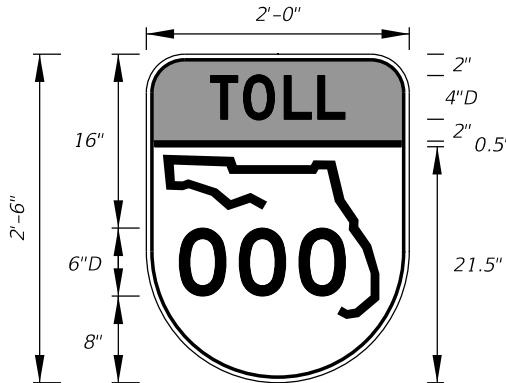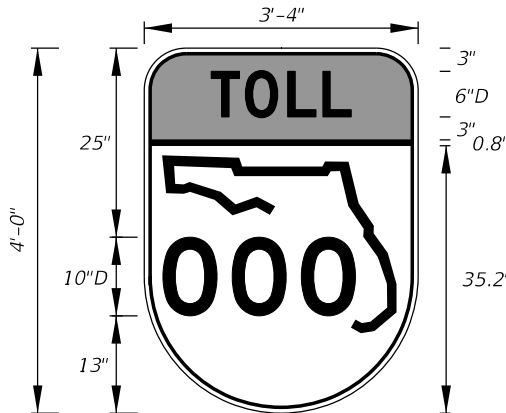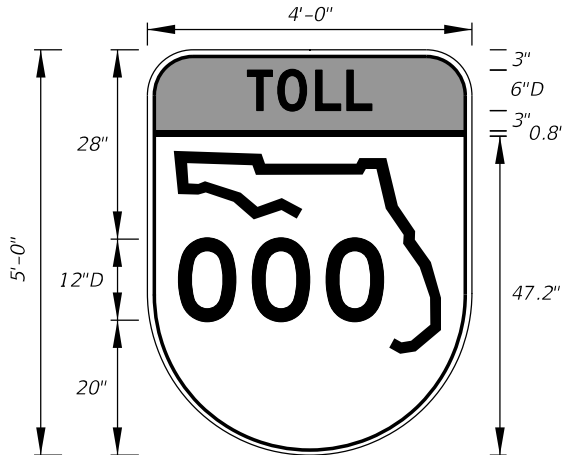SHEET
13 of 21

 FTP-610-25 2'-6" X 3'-0" 1.5" Radii $\frac{3}{4}$" Border 5" Series B Legend Green Background White Legend, Border, and Florida Symbol	 FTP-610A-25 3'-4" X 4'-0" 1.5" Radii $\frac{3}{4}$" Border 7" Series B Legned Green Background White Legend, Border, and Florida Symbol	 FTP-610B-25 4'-0" X 5'-0" 3" Radii $1\frac{1}{4}$" Border 8" Series B Legend Green Background White Legend, Border, and Florida Symbol			
 FTP-611-25 2'-0" X 2'-6" 1.5" Radii $\frac{3}{4}$" Border TOP: 4" Series D Legend Yellow Background Black Legend and Border BOTTOM: 6" Series D Legend White Background Black Legend and Border	 FTP-611A-25 3'-4" X 4'-0" 3" Radii $\frac{3}{4}$" Border TOP: 6" Series D Legend Yellow Background Black Legend and Border BOTTOM: 10" Series D Legend White Background Black Legend and Border	 FTP-611B-25 4'-0" X 5'-0" 3" Radii $\frac{3}{4}$" Border TOP: 6" Series D Legend Yellow Background Black Legend and Border BOTTOM: 12" Series D Legend White Background Black Legend and Border			
LAST REVISION 11/01/25	DESCRIPTION:	 FY 2026-27 STANDARD PLANS	SPECIAL SIGN DETAILS	INDEX 700-102	SHEET 15 of 21

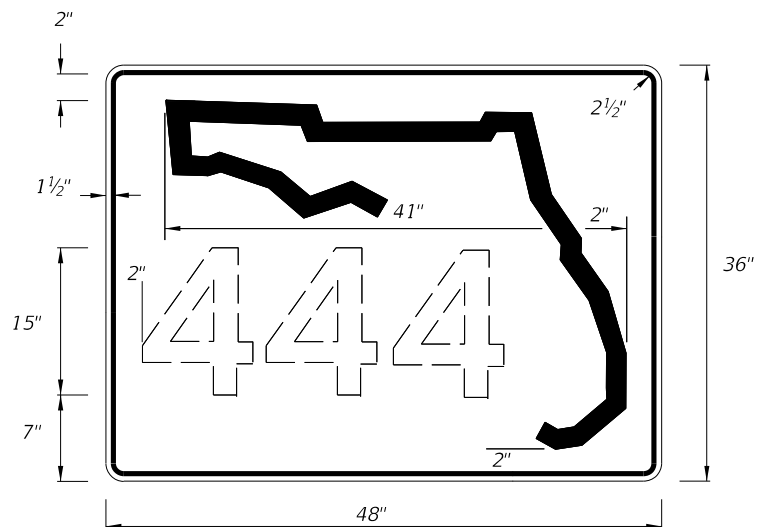


DIGITS	NUMERAL SIZE	SERIES LEGEND	PANEL SIZE
1-3	15"	C	48" x 36"
4	12"	C	48" x 36"


NOTES:

- Stroke width of State Outline shall be 1".
- 2 1/2" Radii

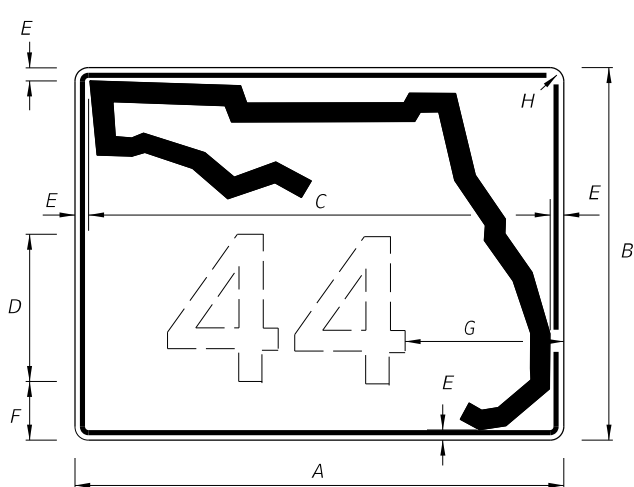INDEPENDENT USE FOR FREEWAY



1 OR 2 DIGITS

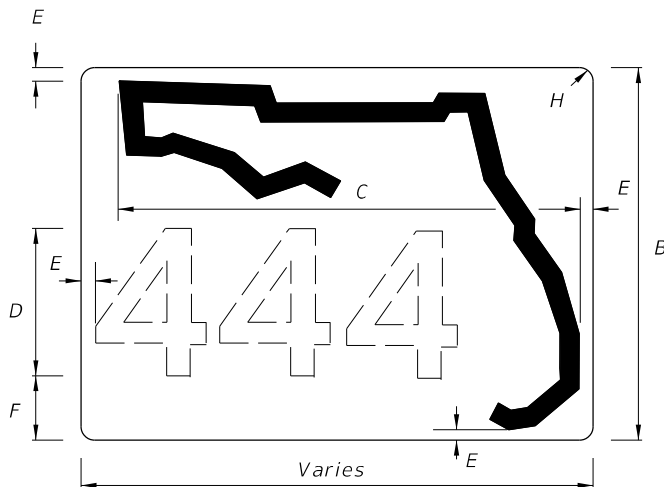

3 OR MORE DIGITS


NOTES:

- Florida marker shall have Black Legend with White Background.
- Stroke width of State outline shall be 3/4" for Guide Sign.
- Series D Legend.
- Width varies with the number scheme combination, within a range of 48"-58.

A	B	C	D	E	F	G	H
30"	24"	26"	12"	1 1/4"	2 3/4"	8 1/4"	1 1/4"
36"	30"	32"	15"	1 1/4"	3 1/4"	8 3/4"	1 1/4"
42"	36"	38"	15"	1 1/4"	6 1/4"	11"	1 1/4"


GUIDE SIGN USE

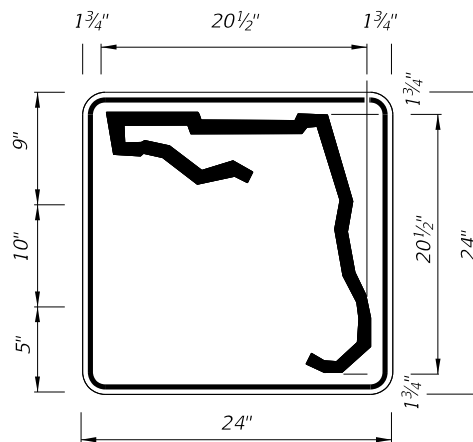FTP-612-25 - FLORIDA ROUTE MARKER



1 or 2 DIGITS

DIGITS	NUMERAL SIZE	SERIES LEGEND	PANEL SIZE
1-2	10"	D	24" x 24"

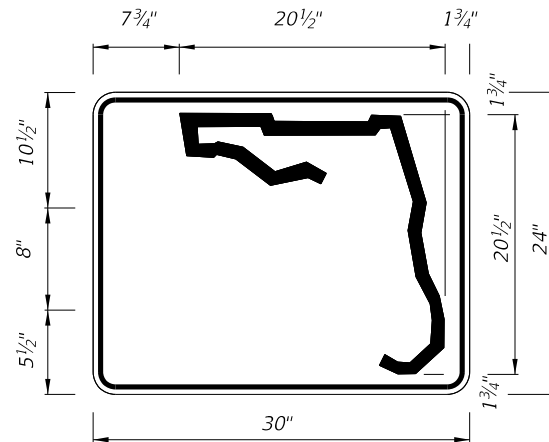

3 or 4 DIGITS

DIGITS	NUMERAL SIZE	SERIES LEGEND	PANEL SIZE
3	8"	D	30" x 24"
4	8"	C	30" x 24"

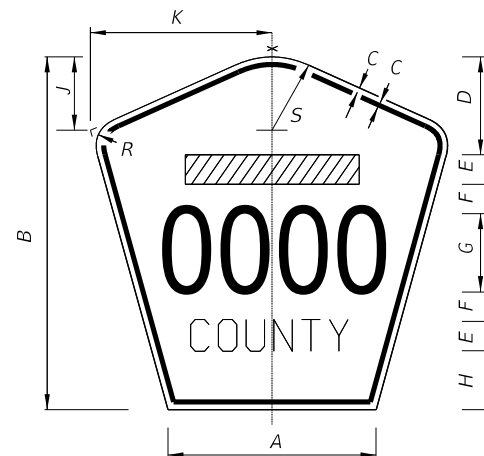
NOTES:

- Stroke width of State Outline shall be 1".
- The 24" X 24" panel shall only be used for a 3 digit route when the panel is to be used on a sign cluster with other 24" X 24" panels.
- 1 1/2" Radii

INDEPENDENT USE OTHER THAN FREEWAY


NOTES:

- Series D Legend, all upper case.
- Color: Yellow Legend and Border on Blue Background.
- When used on a guide sign, marker must be overlaid on a square Yellow Background as shown in chart.
- When two or more County Route Markers are mounted together, use the dimensions of the largest marker for all other markers.



SIGN	DIMENSIONS												Rectangular Yellow Background Dimensions (See Note 3)
	A	B	C	D	E	F	G	H	J	K	R	S	
4 DIGIT POST MOUNTED	25 1/8"	42"	3/4"	10"	4"	4"	8"	8"	8 3/8"	22"	5"	8 3/4"	
2 DIGIT OVERHEAD	21 1/2"	36"	1/2"	7 1/2"	3"	3"	12"	4 1/2"	7 1/8"	18 7/8"	4 1/4"	7 1/2"	42"x 42"
3 DIGIT OVERHEAD	25 1/8"	42"	3/4"	8"	4"	4"	12"	6"	8 3/8"	22"	5"	8 3/4"	48"x 48"
4 DIGIT OVERHEAD	29 7/8"	48"	3/4"	8"	5"	5"	12"	8"	9 3/4"	25 5/8"	5 3/4"	10 1/4"	52"x 52"

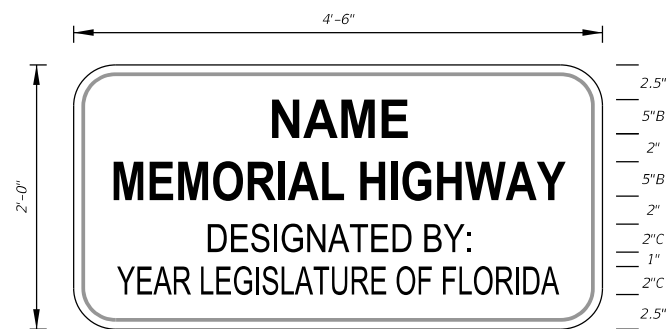FTP-613-25 - COUNTY ROUTE MARKER (M1-6)




FTP-800-25
4'-6" X 2'-0"
1.5" Radii 0.5" Border

5" Series B Legend
2" Series C Legend
Brown Background
Yellow Legend and Border




FTP-800A-25
4'-6" X 2'-6"
1.5" Radii 0.5" Border

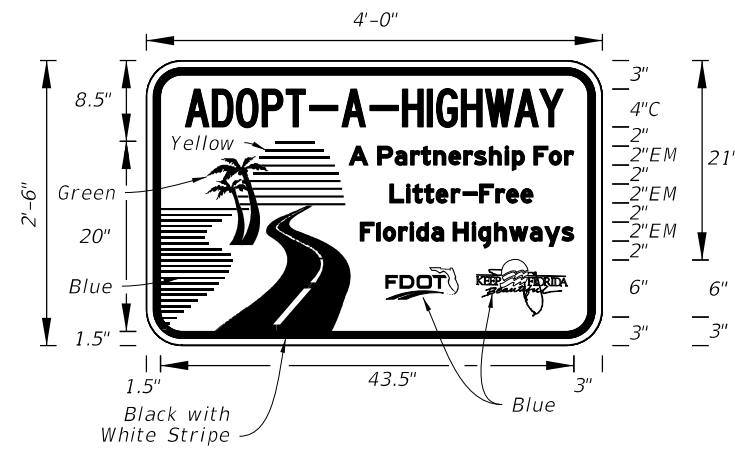5" Series B Legend
2" Series C Legend
Brown Background
Yellow Legend and Border




FTP-801-25
4'-0" X 2'-6"
1.5" Radii

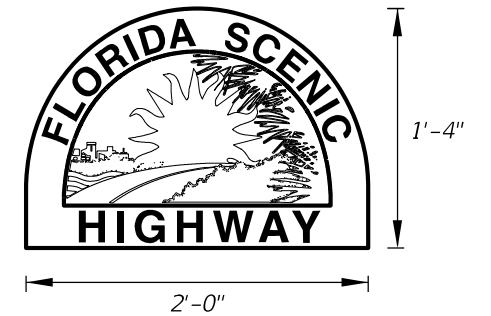4" Series C Legend and
2" Series EM Legend
White Background
Blue Legend and Border













FTP-802-25
2'-0" X 1'-4"

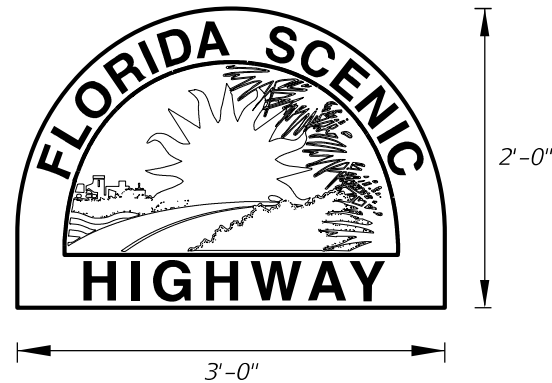NOTE:
To be installed with Co-location
of route Confirmation Marker











FTP-802A-25
3'-0" X 2'-0"

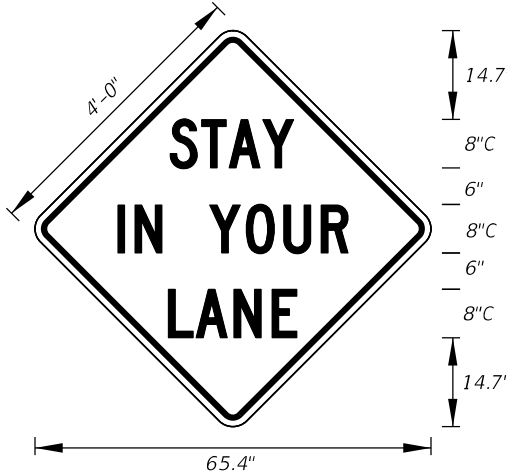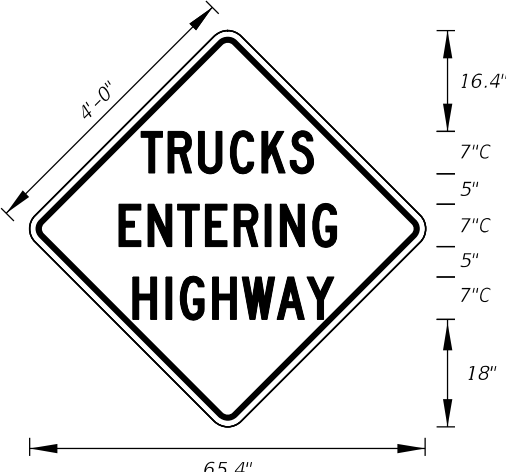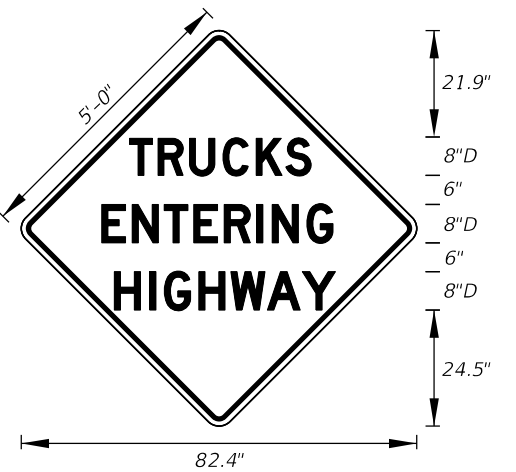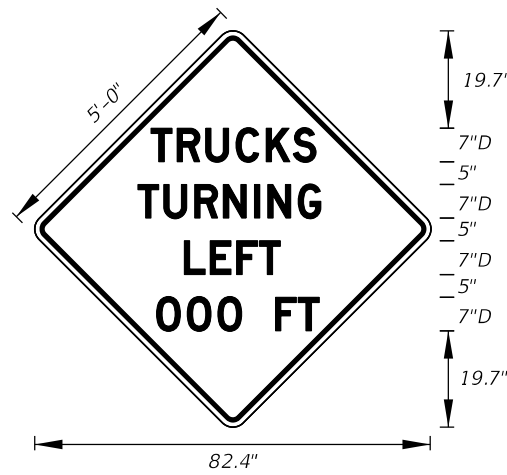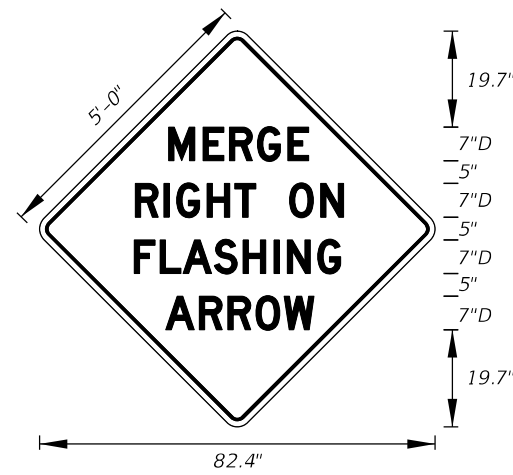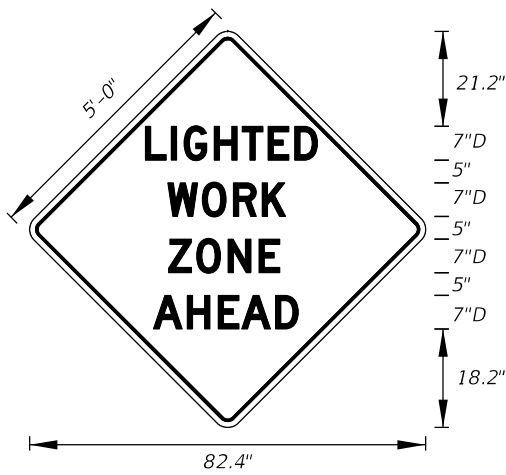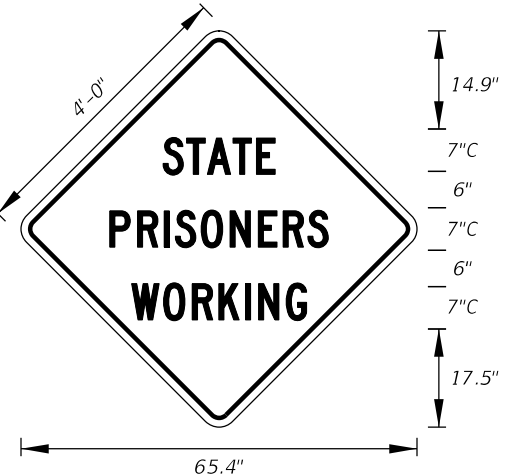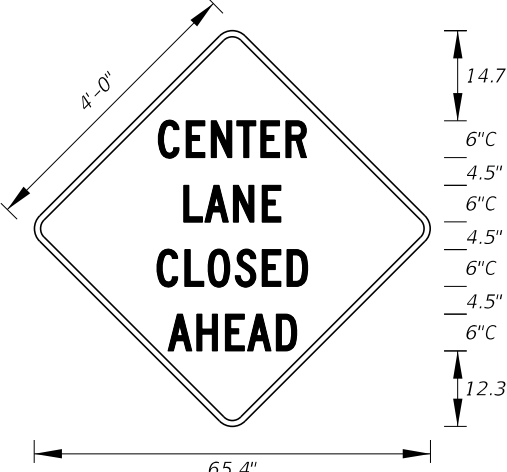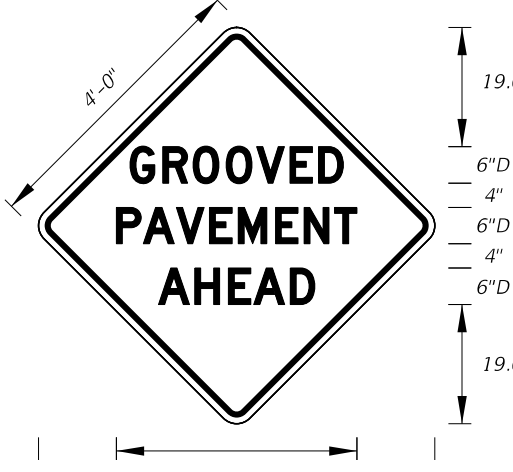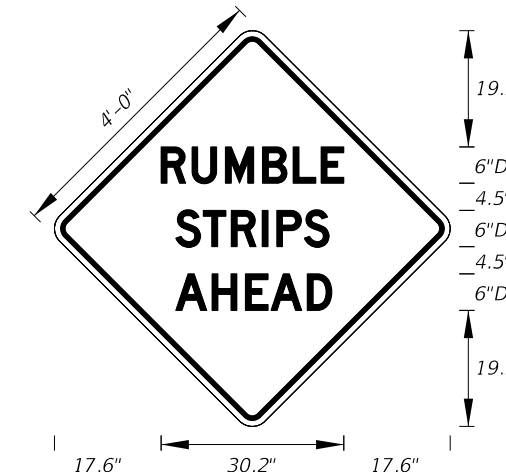NOTE:
*Install at the Florida Scenic
Highway Entrance Points*


 TTC-001-25 4'-0" X 4'-0" 3" Radii ¾" Border 8" Series C Legend Orange Background Black Legend and Border	 TTC-002-25 4'-0" X 4'-0" 3" Radii ¾" Border 8" Series C Legend Orange Background Black Legend and Border	 TTC-003-25 4'-0" X 4'-0" 3" Radii ¾" Border 7" Series C Legend Orange Background Black Legend and Border	 TTC-003A-25 5'-0" X 5'-0" 3" Radii ¾" Border 8" Series D Legend Orange Background Black Legend and Border
 TTC-004-25 5'-0" X 5'-0" 3" Radii ¾" Border 7" Series D Legend Orange Background Black Legend and Border	 TTC-005-25 5'-0" X 5'-0" 3" Radii ¾" Border 7" Series D Legend Orange Background Black Legend and Border	 TTC-006-25 5'-0" X 5'-0" 3" Radii ¾" Border 7" Series D Legend Orange Background Black Legend and Border	 TTC-007-25 4'-0" X 4'-0" 3" Radii ¾" Border 7" Series C Legend Orange Background Black Legend and Border
 TTC-008-25 4'-0" X 4'-0" 3" Radii ¾" Border 6" Series C Legend Orange Background Black Legend and Border	 TTC-009-25 4'-0" X 4'-0" 3" Radii ¾" Border 6" Series D Legend Orange Background Black Legend and Border	 TTC-010-25 4'-0" X 4'-0" 3" Radii ¾" Border 6" Series D Legend Orange Background Black Legend and Border	
LAST REVISION 11/01/25 REVISION DESCRIPTION:	FDOT FY 2026-27 STANDARD PLANS	SPECIAL SIGN DETAILS	
		INDEX 700-102	SHEET 19 of 21

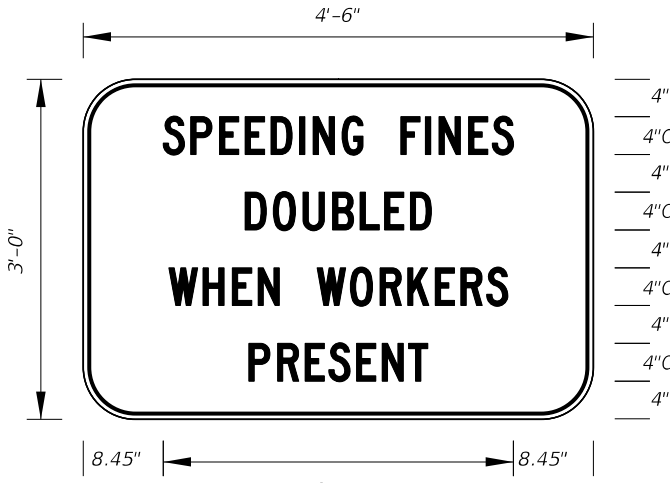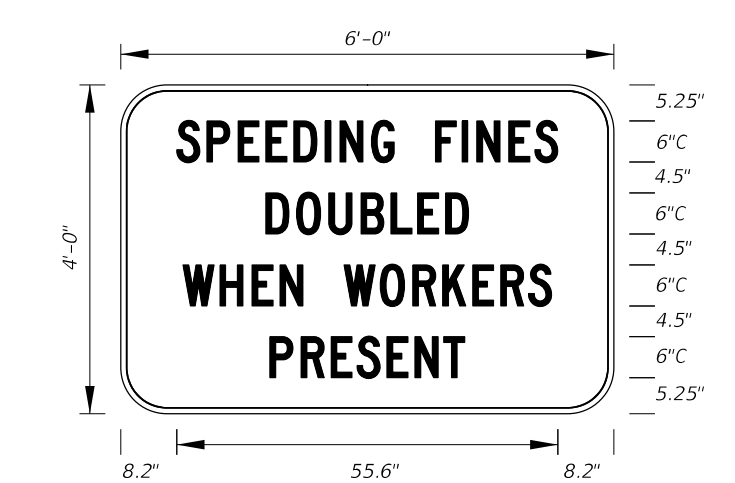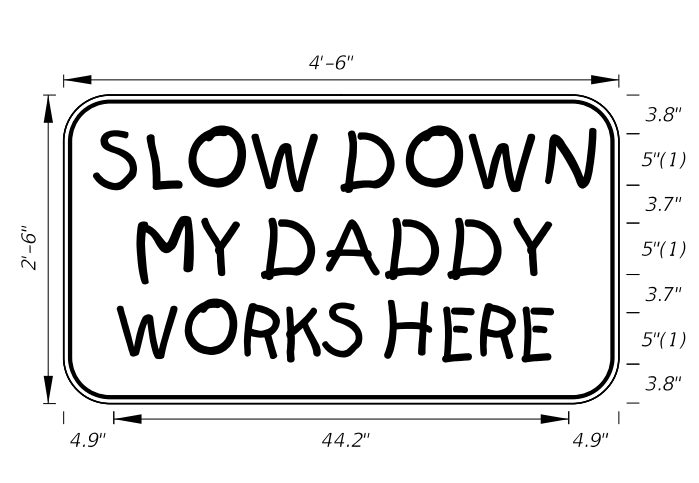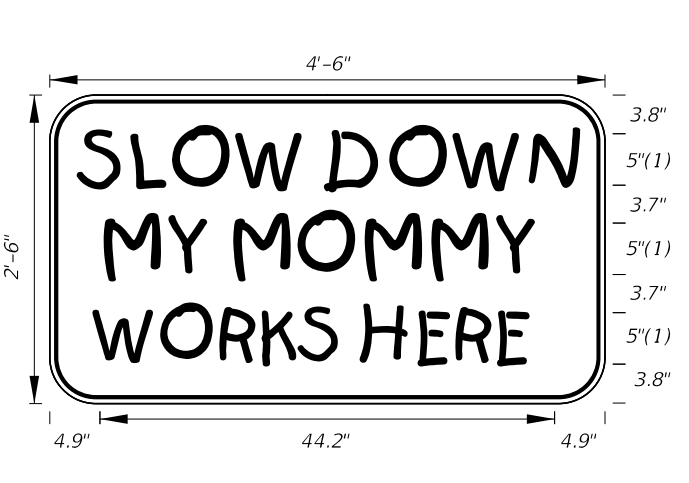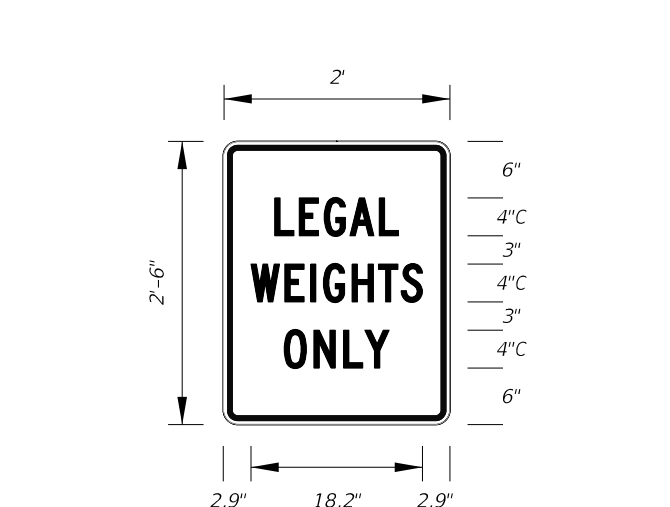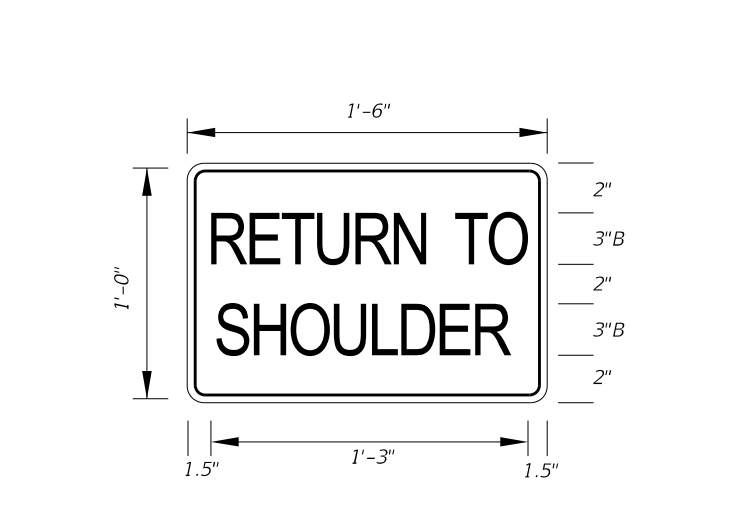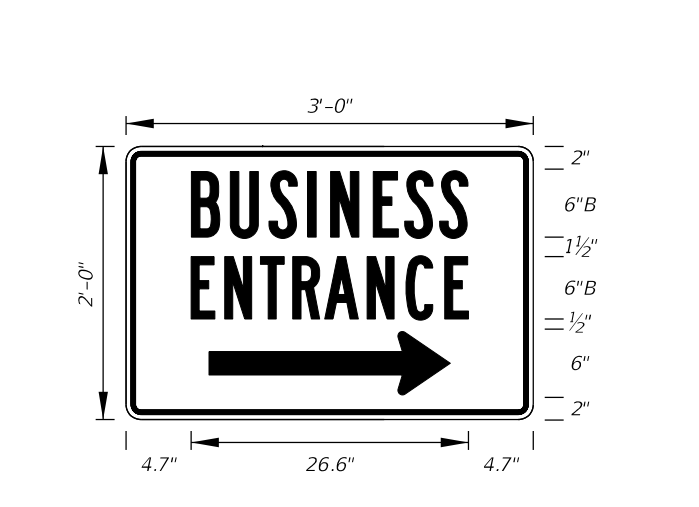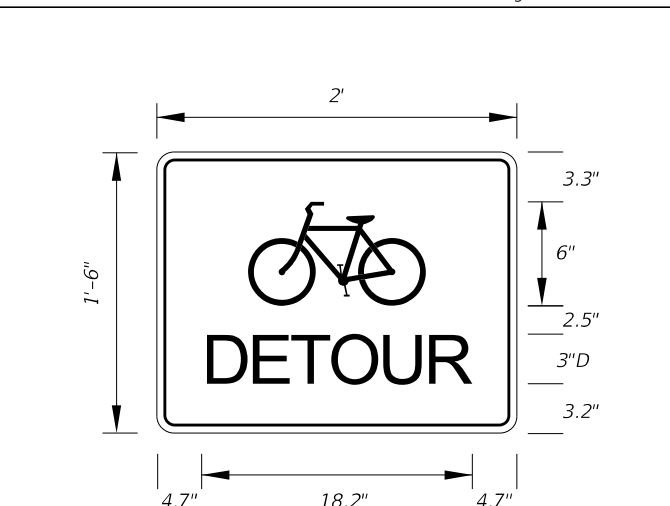9/29/2025 8:03:02 AM


 TTC-011-25 Arterial Sign 4'-6" X 3'-0" 1.5" Radii ¾" Border 4" Series C Legend White Background Black Legend and Border		 TTC-011A-25 Freeway Sign 6'-0" X 4'-0" 3" Radii ¾" Border 6" Series C Legend White Background Black Legend and Border		 TTC-012-25 4'-6" X 2'-6" 3" Radii ¾" Border 5" Kids Series Legend Orange Background Black Legend and Border		 TTC-013-25 4'-6" X 2'-6" 3" Radii ¾" Border 5" Kids Series Legend Orange Background Black Legend and Border	
 TTC-014-25 2'-0" X 2'-6" 1.5" Radii ¾" Border 4" Series C Legend White Background Red Legend and Border		 TTC-015-25 1'-6" X 1'-0" 1.5" Radii ¼" Border 3" Series B Legend Orange Background Black Legend and Border		 TTC-016R-25 TTC-016L-25 3'-0" X 2'-0" 1.5" Radii ¾" Border 6" Series B Legend Blue Background White Legend and Border		 TTC-017R-25 TTC-017L-25 2'-0" X 1'-0" 1.5" Radii ¾" Border 2" Series B Legend White Background Black Legend and Border	
 TTC-018-25 2'-0" X 1'-6" 1.5" Radii ½" Border 3" Series D Legend Orange Background Black Legend and Border							

LAST REVISION 11/01/25	REVISION	DESCRIPTION:		FY 2026-27 STANDARD PLANS	SPECIAL SIGN DETAILS	INDEX	SHEET
						700-102	20 of 21


LAST REVISION	DESCRIPTION:
11/01/25	

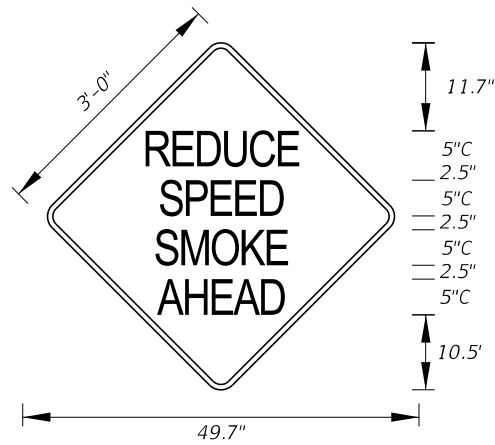

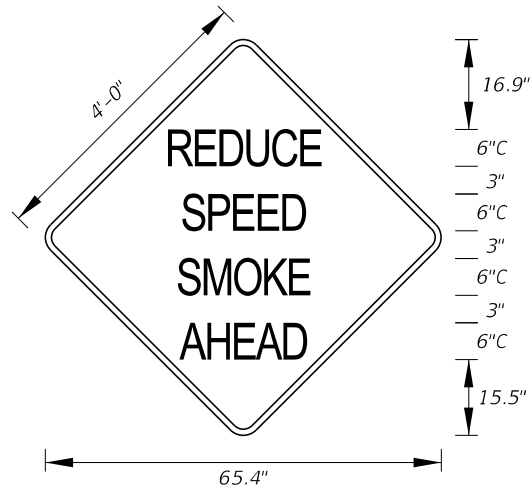
TTC-019-25
3'-0" x 3'-0"
1.5" Radii 0.8" Border
5" Series C Legend
Pink Background
Black Legend and Border



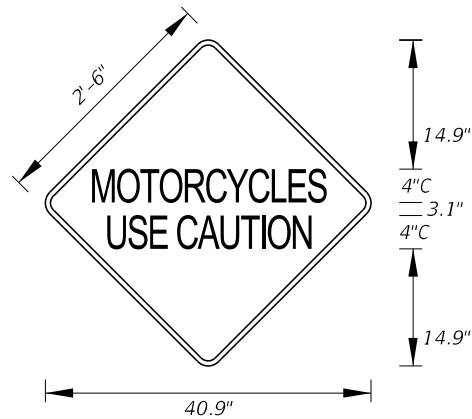
TTC-019A-25
3'-0" x 3'-0"
3" Radii 0.8" Border
6" Series C Legend
Pink Background
Black Legend and Border



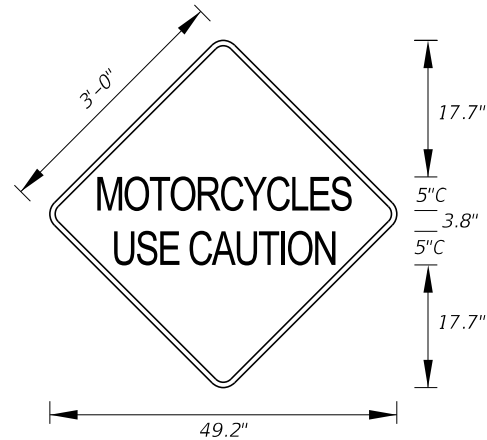TTC-020-25
2'-6" x 2'-6"
1.5" Radii 0.75" Border
4" Series C Legend
Pink Background
Black Legend and Border



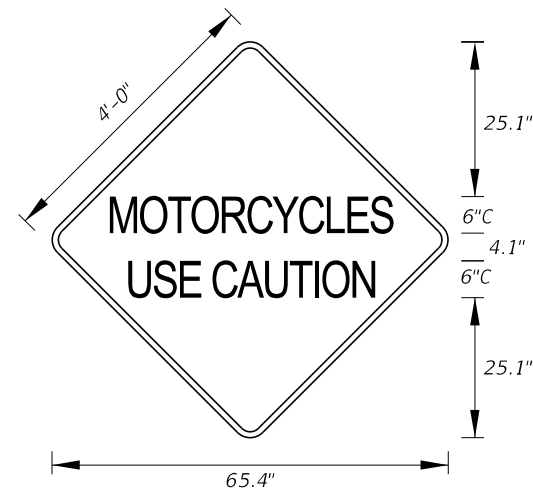TTC-020A-25
3'-0" x 3'-0"
1.5" Radii 0.8" Border
5" Series C Legend
Pink Background
Black Legend and Border



TTC-020B-25
3'-0" x 3'-0"
1.5" Radii 0.8" Border
6" Series C Legend
Pink Background
Black Legend and Border

9/29/2025 8:03:10 AM

SPECIAL SIGN DETAILS CROSSWALK

Previous Sign Number	Current Sign Number	Sign Description	Previous Sign Number	Current Sign Number	Sign Description
FTP-2-06	FTP-001-25	ALL TRUCKS ENTER WEIGH STATION (NON-FREEWAY)	FTP-90-22	FTP-025-25	ALL TRAFFIC BOTH DIRECTIONS STOP WHILE SCHOOL BUSES LOAD OR UNLOAD
FTP-1-06	FTP-001A-25	ALL TRUCKS ENTER WEIGH STATION (FREEWAY)	FTP-91-22	FTP-026-25	STOP WHILE SCHOOL BUSES LOAD OR UNLOAD THIS ROADWAY
FTP-6B-06	FTP-002L-25	ALL TRUCKS - TRAILERS PICKUPS - VANS NEXT LEFT	NEW	FTP-027-25	STATE LAW STOP FOR PEDESTRIANS IN CROSSWALKS
FTP-6A-06	FTP-002R-25	ALL TRUCKS - TRAILERS PICKUPS - VANS NEXT RIGHT	NEW	FTP-027A-25	STATE LAW STOP FOR PEDESTRIANS IN CROSSWALKS
FTP-51-06	FTP-003-25	WEIGHT LIMIT LAST EXIT	NEW	FTP-028-25	CROSSWALK STOP ON RED PROCEED ON FLASHING RED WHEN CLEAR
FTP-44A-25	FTP-004-25	SAFETY BELT CHILD RESTRAINT USE REQUIRED BY LAW	FTP-86-21	FTP-029-25	STATE LAW STOP FOR [PED] WITHIN CROSSWALK
FTP-44-06	FTP-004A-25	SAFETY BELT CHILD RESTRAINT USE REQUIRED BY LAW	FTP-25-06	FTP-030-25	PUSH BUTTON TO CROSS ST NAME
FTP-47-06	FTP-005-25	BUCKLE UP IT'S THE LAW	FTP-68A-06	FTP-031-25	PEDISTRIAN CROSSING PUSH BUTTON
FTP-46-06	FTP-005A-25	BUCKLE UP IT'S THE LAW	FTP-68B-06	FTP-032-25	PEDISTRIAN CROSSING PUSH BUTTON
FTP-45-25	FTP-006-25	FLORIDA LAW SAFETY BELT USE CHILD RESTRAINT USE	FTP-68C-21	FTP-033-25	PUSH BUTTON FOR WARNING LIGHTS
NEW	FTP-007-25	FENDER BENDER MOVE VEHICLES FROM TRAVEL LANES	FTP-54L-06	FTP-034L-25	[LEFT ARROW] ONLY (FTP-037AR-25 FOR RIGHT ARROW)
NEW	FTP-007A-25	FENDER BENDER MOVE VEHICLES FROM TRAVEL LANES	FTP-55L-06	FTP-034AL-25	[LEFT ARROW] ONLY (FTP-037R-25 FOR RIGHT ARROW)
NEW	FTP-007B-25	FENDER BENDER MOVE VEHICLES FROM TRAVEL LANES	FTP-82-08	FTP-034U-25	[U-TURN] ONLY
NEW	FTP-008-25	STATE LAW MOVE OVER	FTP-53-06	FTP-035L-25	LEFT TURN ONLY
NEW	FTP-009-25	TWO-AXLE VEHICLES ONLY BUSES ALLOWED	FTP-52-06	FTP-035R-25	RIGHT TURN ONLY
FDM ESS-R1	FTP-010-25	EMERGENCY STOPPING SITE	NEW	FTP-036-25	NO PEDESTRIANS OR BICYCLES BEYOND GATE
FDM ESS-R2	FTP-011-25	EMERGENCY STOPPING SITE X MILE	FTP-100-25	FTP-037-25	FLORIDA LAW
FDM ESS-R3	FTP-012-25	EMERGENCY STOPPING SITE X MILES	FTP-69-06	DELETED	NO PEDESTRIANS BICYCLES MOTOR VEHICLES LESS THAN 5 BHP
FTP-65-06	FTP-013-25	OFFICIAL USE ONLY	FTP-50-06	FTP-200-25	WEIGHT LIMIT RESTRICTION AHEAD
FTP-29-06	FTP-014-25	GROOVED	FTP-33-06	FTP-201-25	SCHOOL ENTRANCE
FTP-41-21	FTP-015-25	FLORIDA LITTER LAW \$150 MIN FINE FOR LITTERING	FTP-84-09	FTP-202-25	DRAW BRIDGE AHEAD
FTP-40-21	FTP-015A-25	FLORIDA LITTER LAW \$150 MIN FINE FOR LITTERING	FTP-61-06	FTP-203-25	NO TRAIN HORN 10 PM - 6 AM
FTP-19-06	FTP-016-25	24 HOUR PARKING	FTP-62-06	FTP-203A-25	NO TRAIN HORN 10 PM - 6 AM
FTP-20-06	FTP-017-25	PARKING BY DISABLED PERMIT ONLY	NEW	FTP-204-25	X-ING
FTP-21-06	FTP-018-25	PARKING BY DISABLED PERMIT ONLY	NEW	FTP-205-25	ON SIDEWALK
FTP-22-06	FTP-019-25	FINE \$250 MAX	NEW	FTP-206-25	MOTORCYCLES USE CAUTION
NEW	FTP-019A-25	FINE \$250 MAX	NEW	FTP-206A-25	MOTORCYCLES USE CAUTION
FTP-37-06	FTP-020-25	SPEEDING FINES DOUBLED WORK ZONES SCHOOL ZONES	NEW	FTP-206B-25	MOTORCYCLES USE CAUTION
FTP-38-22	FTP-021-25	SPEEDING FINES DOUBLED	NEW	FTP-207-25	PRESCRIBED BURN AHEAD
FTP-39-06	FTP-021A-25	SPEEDING FINES DOUBLED	NEW	FTP-207A-25	PRESCRIBED BURN AHEAD
FTP-35-06	FTP-022-25	SCHOOL SPEED LIMIT XX	FTP-72-06	FTP-208-25	FIRE SMOKE AREA
FTP-31-06	FTP-023-25	SCHOOL ZONE XX [FLASHER] MPH WHEN FLASHING	FTP-71-06	FTP-208A-25	FIRE SMOKE AREA
FTP-31-06	FTP-023A-25	SCHOOL ZONE XX [FLASHER] MPH WHEN FLASHING	FTP-15A-06	FTP-400-25	STATE OF FLORIDA WELCOME CENTER 1 MILE
FTP-34-06	FTP-024-25	END SCHOOL ZONE	FTP-10-06	FTP-400A-25	STATE OF FLORIDA WELCOME CENTER 1 MILE
FTP-32-06	FTP-024A-25	END SCHOOL ZONE	FTP-15B-06	FTP-401-25	1/2 MILE

SPECIAL SIGN DETAILS CROSSWALK

Previous Sign Number	Current Sign Number	Sign Description	Previous Sign Number	Current Sign Number	Sign Description
FTP-15C-06	FTP-402-25	RIGHT ARROW	FTP-9A-06	FTP-603-25	TRUCKS - TRAILERS PICKUPS - VANS [RIGHT ARROW]
FTP-11-06	FTP-402A-25	STATE OF FLORIDA WELCOME CENTER [RIGHT ARROW]	FTP-7B-06	FTP-604L-25	WEIGH STATION AGRICULTURAL INSPECTION NEXT LEFT
FTP-13-06	FTP-403-25	WELCOME CENTER [RIGHT ARROW]	FTP-7A-06	FTP-604R-25	WEIGH STATION AGRICULTURAL INSPECTION NEXT RIGHT
FTP-12-06	FTP-404-25	STATE OF FLORIDA OFFICIAL WELCOME CENTER [FLORIDA]	FTP-83-08	FTP-605-25	ALL TRUCKS [RIGHT ARROW]
FTP-14-06	FTP-405-25	Tourist Information Center NEXT RIGHT	FTP-36-06	FTP-606-25	ONE - STOP CAREER CENTER [RIGHT ARROW]
FTP-87-21	FTP-406-25	REST AREA TRUCK PARKING XXX SPACES AVAILABLE	FTP-48-06	FTP-607-25	RECYCLING [SYMBOL] COLLECTION CENTER
FTP-88-21	FTP-407-25	WEIGH STATION TRUCK PARKING XXX SPACES AVAILABLE	FTP-49-06	FTP-608-25	RECYCLING [SYMBOL] COLLECTION CENTER
FTP-89-21	FTP-408-25	WELCOME CENTER TRUCK PARKING XXX SPACES AVAILABLE	NEW	FTP-609-25	[DIRECTION] [U.S. HWY NO.] MILE [MILE MARK]
FTP-73-06	FTP-409-25	VENDING MACHINES	FTP-16-10	FTP-610-25	FLORIDA'S TURNPIKE
FTP-74-06	FTP-410-25	VENDING FREE COFFEE	FTP-17-10	FTP-610A-25	FLORIDA'S TURNPIKE
FTP-75-06	FTP-411-25	SAFETY BREAK	FTP-18-10	FTP-610B-25	FLORIDA'S TURNPIKE
FTP-76-06	FTP-412-25	MACHINES	FTP-81-06	FTP-611-25	TOLL [FLORIDA]
FTP-43-06	FTP-413-25	FLORIDA HIGHWAY PATROL DIAL * FHP (347)	FTP-80-06	FTP-611A-25	TOLL [FLORIDA]
FTP-66-21	FTP-414-25	FLORIDA 511 TRAVEL INFO CALL 511	FTP-79-06	FTP-611B-25	TOLL [FLORIDA]
FTP-67-21	FTP-414A-25	FLORIDA 511 TRAVEL INFO CALL 511	FTP-17-06	FTP-612-25	FLORIDA ROUTE MARKER
FTP-78-06	FTP-415-25	EVACUATION ROUTE	FTP-18-06	FTP-613-25	[ROUTE] COUNTY
FTP-77-06	FTP-415A-25	EVACUATION ROUTE	NEW	FTP-614-25	AMTRAK
FTP-23-06	FTP-416-25	INTERNATIONAL SYMBOL OF ACCESS FOR HEARING LOSS	NEW	FTP-614A-25	AMTRAK
FTP-24-06	FTP-417-25	INTERNATIONAL TDD SYMBOL	NEW	FTP-615-25	GREYHOUND
FTP-56A-06	FTP-418-25	TRY CARPOOLING	NEW	FTP-615A-25	GREYHOUND
FTP-56-06	FTP-418A-25	TRY CARPOOLING	NEW	FTP-618-25	SHIP
FTP-58-06	FTP-419-25	TRY VANPOOLING	NEW	FTP-618A-25	SHIP
FTP-57-06	FTP-419A-25	TRY VANPOOLING	NEW	FTP-800-25	MEMORIAL HIGHWAY
FTP-60-06	FTP-420-25	TRY TRANSIT	NEW	FTP-800A-25	MEMORIAL HIGHWAY
FTP-59-06	FTP-420A-25	TRY TRANSIT	FTP-42-06	FTP-801-25	ADOPT - A - HIGHWAY
NEW	FTP-421-25	FLORIDA SHARE-A-RIDE	NEW	FTP-802-25	FLORIDA SCENIC HIGHWAY
NEW	FTP-421A-25	FLORIDA SHARE-A-RIDE	NEW	FTP-802A-25	FLORIDA SCENIC HIGHWAY
NEW	FTP-421B-25	FLORIDA SHARE-A-RIDE			
NEW	FTP-422-25	EMERGENCY INFO XX.X FM			
NEW	FTP-422A-25	EMERGENCY INFO XX.X FM			
FTP-70-06	FTP-422B-25	EMERGENCY INFO XX.X FM			
FTP-3-06	FTP-600-25	WEIGH STATION 1000 FT			
FTP-5-06	FTP-601-25	WEIGH STATION AGRICULTURAL INSPECTION 1 MILE			
FTP-4-06	FTP-602-25	CLOSED			
FTP-8-06	FTP-602A-25	CLOSED			

SPECIAL SIGN DETAILS CROSSWALK

Previous Sign Number	Current Sign Number	Sign Description	Previous Sign Number	Current Sign Number	Sign Description
MOT-1-22	TTC-001-25	STAY IN YOUR LANE			
MOT-4-22	TTC-002-25	LITTER PICK UP AHEAD			
MOT-5-22	TTC-003-25	TRUCKS ENTERING HIGHWAY			
MOT-6-22	TTC-003A-25	TRUCKS ENTERING HIGHWAY			
MOT-7-22	TTC-004-25	TRUCKS TURNING LEFT XXX FT			
MOT-8-22	TTC-005-25	MERGE RIGHT ON FLASHING ARROW			
MOT-9-22	TTC-006-25	LIGHTED WORK ZONE AHEAD			
MOT-10-22	TTC-007-25	STATE PRISONERS WORKING			
MOT-27-25	TTC-008-25	CENTER LANE CLOSED AHEAD			
MOT-15-06	TTC-009-25	GROOVED PAVEMENT AHEAD			
MOT-18-10	TTC-010-25	RUMBLE STRIPS AHEAD			
MOT-14-06	TTC-011-25	SPEEDING FINES DOUBLED WHEN WORKERS PRESENT			
MOT-13-06	TTC-011A-25	SPEEDING FINES DOUBLED WHEN WORKERS PRESENT			
MOT-16-06	TTC-012-25	SLOW DOWN MY DADDY WORKS HERE			
MOT-17-06	TTC-013-25	SLOW DOWN MY MOMMY WORKS HERE			
MOT-19-11	TTC-014-25	LEGAL WEIGHTS ONLY			
MOT-23-21	TTC-015-25	RETURN TO SHOULDER			
MOT-11-06	TTC-016-25	BUSINESS ENTRANCE [RIGHT ARROW]			
MOT-12R-06	TTC-017-25	PEDESTRIAN WALKWAY [RIGHT ARROW]			
MOT-21-21	TTC-018-25	BICYCLE DETOUR			
NEW	TTC-019-25	REDUCE SPEED SMOKE AHEAD			
NEW	TTC-019A-25	REDUCE SPEED SMOKE AHEAD			
NEW	TTC-020-25	MOTORCYCLES USE CAUTION			
NEW	TTC-020A-25	MOTORCYCLES USE CAUTION			
NEW	TTC-020B-25	MOTORCYCLES USE CAUTION			