

GENERAL NOTES:

1. Sign dimensions are shown in width by height (W x H) throughout the Index.
2. See APPENDIX for previous sign numbering crosswalk.

NUMBERING CONVENTION:
 FTP-AAA B/C-DD or TTC-AAA B/C-DD

AAA = Sign Type
 B = Size Adjustments to Smallest Available Sign Size (A,B,C)
 C = Left or Right (L or R)
 DD = Year of update


Example 1: Size Adjustment - FTP-001A-25
 Example 2: Direction Application - FTP-103R-25
 Example 3: Size and Direction - FTP-037AR-25

SIGN TYPES (AAA):


FTP-001-199: Regulatory
 FTP-200-399: Warning & Advisory
 FTP-400-599: Motorist Service
 FTP-600-799: Guide
 FTP-800-899: Recreational & Cultural
 FTP-900-999: Miscellaneous
 TTC-001-199: Temporary Traffic Control

TABLE OF CONTENTS:	
Sheet	Description
1	General Notes and Table of Contents
2	Sign Details FTP-001-25 through FTP-007B-25
3	Sign Details FTP-008-25 through FTP-018-25
4	Sign Details FTP-019-25 through FTP-026-25
5	Sign Details FTP-027-25 through FTP-034U-25
6	Sign Details FTP-035L-25 through FTP-037-25
7	Sign Details FTP-200-25 through FTP-206B-25
8	Sign Details FTP-207-25 through FTP-208A-25
9	Sign Details FTP-400-25 through FTP-409-25
10	Sign Details FTP-410-25 through FTP-415A-25
11	Sign Details FTP-416-25 through FTP-417-25
12	Sign Details FTP-418-25 through FTP-422B-25
13	Sign Details FTP-423-25 through FTP-423A-25
14	Sign Details FTP-600-25 through FTP-609-25
15	Sign Details FTP-610 through FTP-611B-25
16	Sign Details FTP-612-25 through FTP-613-25
17	Sign Details FTP-614-25 through FTP-616A-25
18	Sign Details FTP-800-25 through FTP-802A-25
19	Sign Details TTC-001-25 through TTC-010-25
20	Sign Details TTC-011-25 through TTC-018-25
21	Sign Details TTC-019-25 through TTC-020B-25
APPENDIX	Crosswalk


1/14/2026 7:15:56 AM

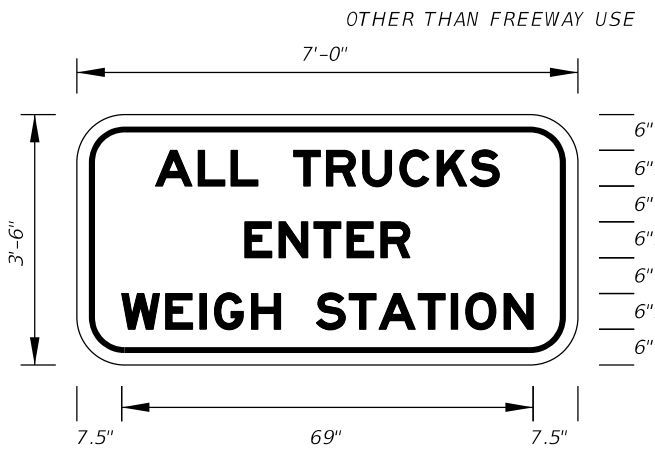

FTP-001-25
7'-0" X 3'-6"
3" Radii 1" Border
6" Series E Legend
White Background
Black Legend and Border

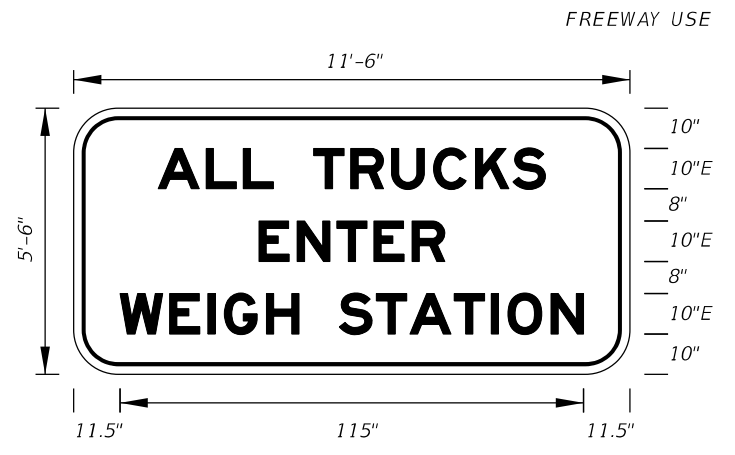


FTP-001A-25
11'-6" X 5'-6"
9" Radii 2" Border
10" Series E Legend
White Background
Black Legend and Border

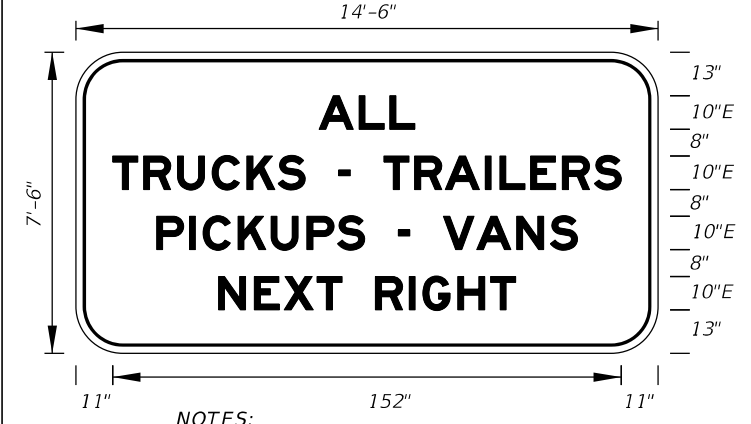


FTP-002R-25
FTP-002L-25
14'-6" X 7'-6"
9" Radii 2" Border
10" Series E Legend
White Background
Black Legend and Border

NOTES:
1. Use FTP-002L-25 for "NEXT LEFT".
2. On Interstate Station, delete PICKUPS-VANS, and reduce sign height accordingly.

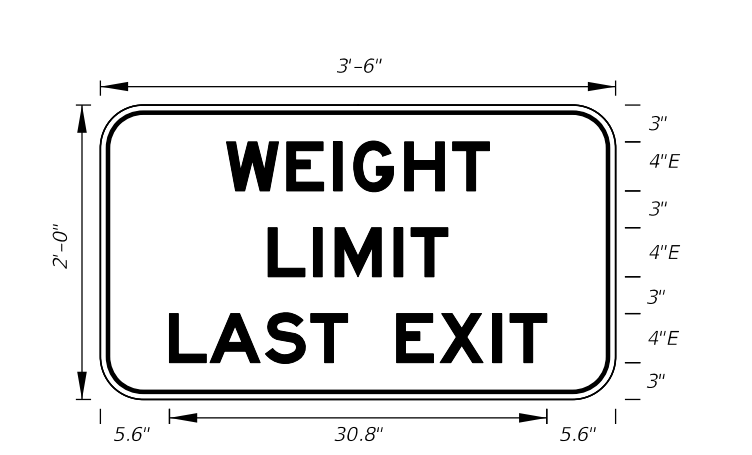


FTP-003-25
3'-6" X 2'-0"
1.5" Radii 3/4" Border
4" Series E Legend
White Background
Black Legend and Border

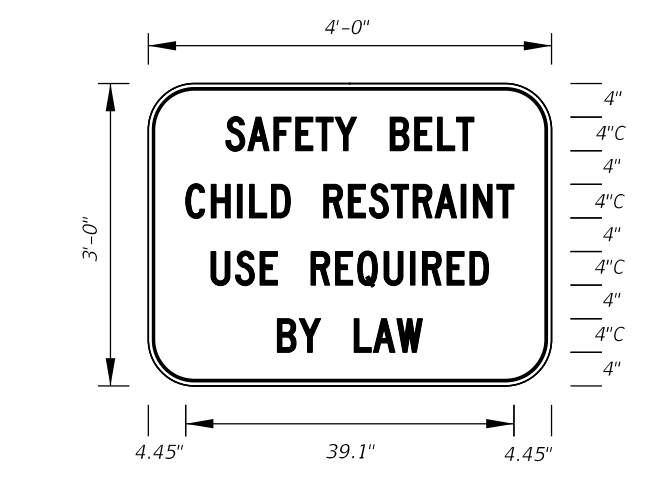


FTP-004-25
4'-0" X 3'-0"
1.5" Radii 3/4" Border
4" Series C Legend
White Background
Black Legend and Border




FTP-004A-25
9'-0" X 6'-0"
9" Radii 3/4" Border
8" Series D Legend
White Background
Black Legend and Border

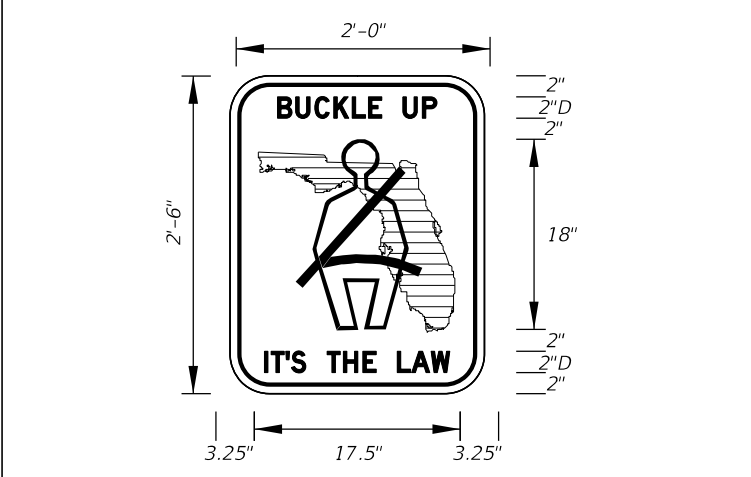


FTP-005-25
2'-0" X 2'-6"
1.5" Radii 5/8" Border
2" Series D Legend
White Background - Green Florida Symbol
Black Legend, Border and Man Belt Symbol

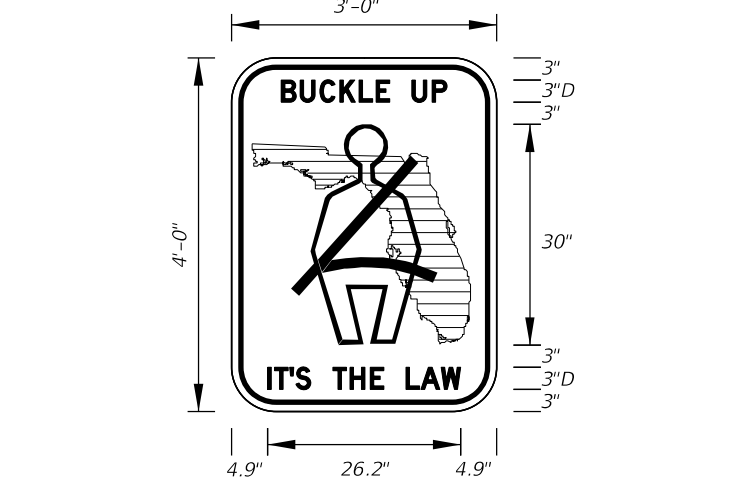


FTP-005A-25
3'-0" X 4'-0"
1.5" Radii 3/4" Border
3" Series D Legend
White Background - Green Florida Symbol
Black Legend, Border and Man Belt Symbol

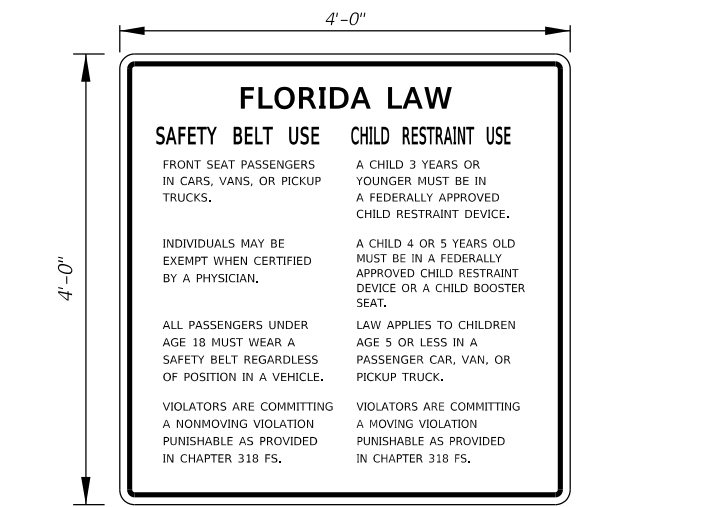


FTP-006-25
4'-0" X 4'-0"
1.5" Radii 0.4" Border
2.5" Series C Legend
2" Series C Legend
1.5" Series C Legend and
White Background
Black Legend and Border

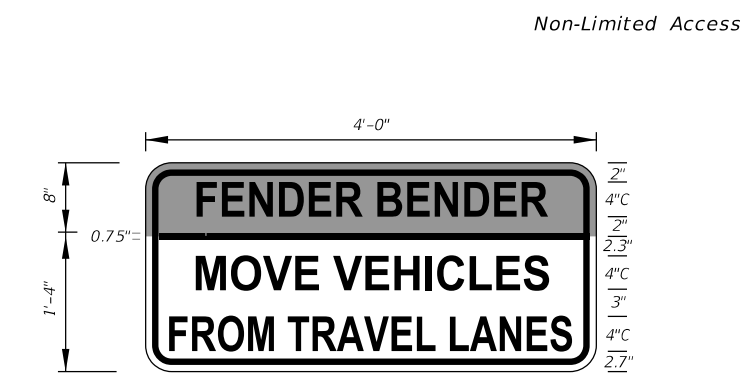

FTP-007-25
4'-0" X 2'-0"
1.5" Radii 0.75" Border
TOP:
4" Series C Legend
Yellow Background
Black Legend and Border
Bottom:
4" Series C Legend
White Background
Black Legend and Border

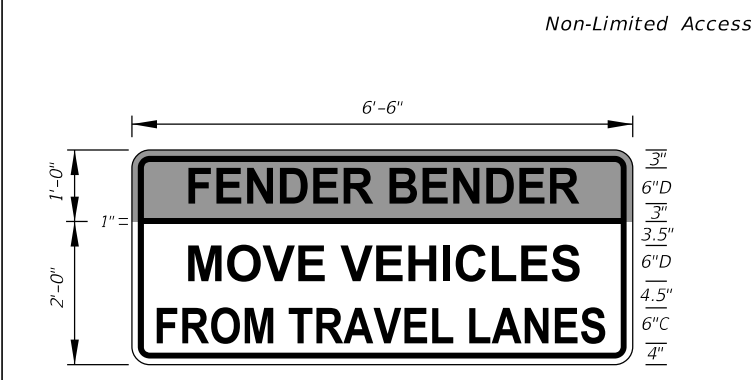


FTP-007A-25
6'-6" X 3'-0"
3" Radii 1" Border
TOP:
6" Series D Legend
Yellow Background
Black Legend and Border
Bottom:
6" Series D and
6" Series C Legend
White Background
Black Legend and Border

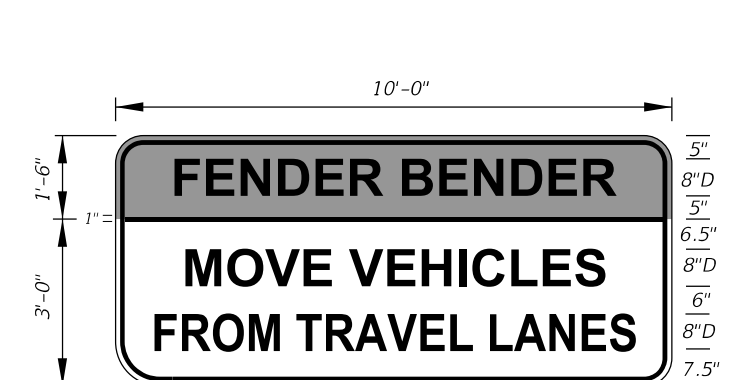

FTP-007B-25
10'-0" X 4'-6"
6" Radii X 1" Border
TOP:
8" Series D Legend
Yellow Background
Black Legend and Border
Bottom:
8" Series D Legend
White Background
Black Legend and Border


1/14/2026 7:15:59 AM

Limited Access

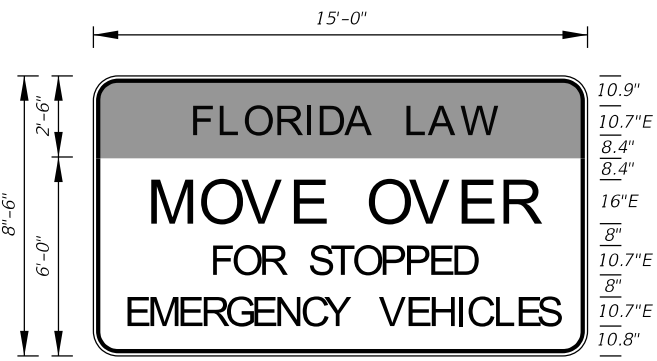


TOP:
10.7" Series E Legend
Yellow Background
Black Legend and Border
BOTTOM:
16" and 10.7" Series E Legend
White Background
Black Legend and Border

FTP-008-25
15'-0" X 8'-6"
9" Radii 1.5" Border

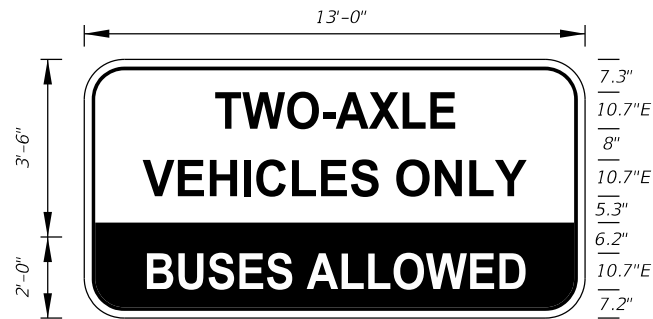


TOP:
10.7" Series E Legend
White Background
Black Legend and Border
BOTTOM:
10.7" Series E Legend
Black Background
White Legend


FTP-009-25
13'-0" X 5'-6"
6" Radii 1" Border

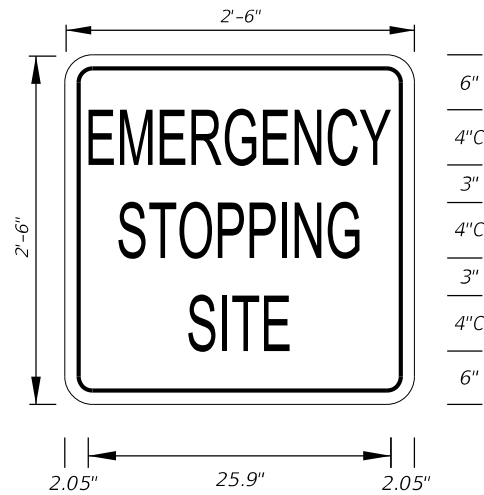


FTP-010-25
2'-6" X 2'-6"
1.5" Radii 0.625" Border
4" Series C Legend
White Background
Black Legend and Border

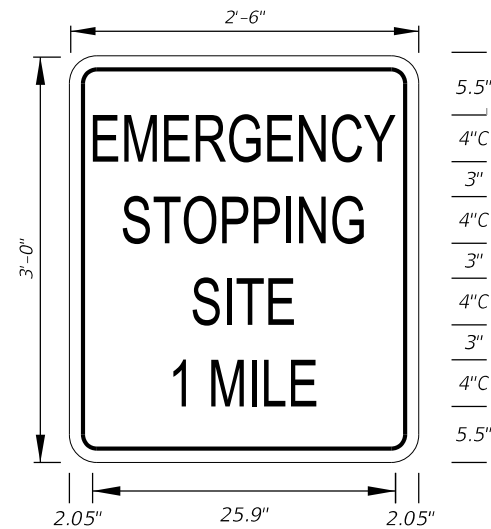


FTP-011-25
2'-6" X 3'-0"
1.5" Radii 3/4" Border
4" Series C Legend
White Background
Black Legend and Border

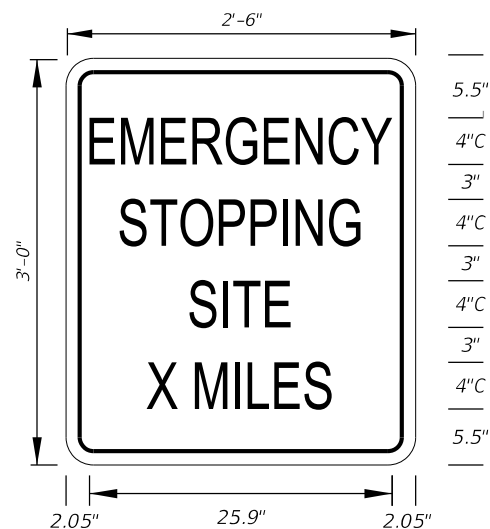

FTP-012-25
2'-6" X 3'-0"
1.5" Radii 3/4" Border
4" Series C Legend
White Background
Black Legend and Border

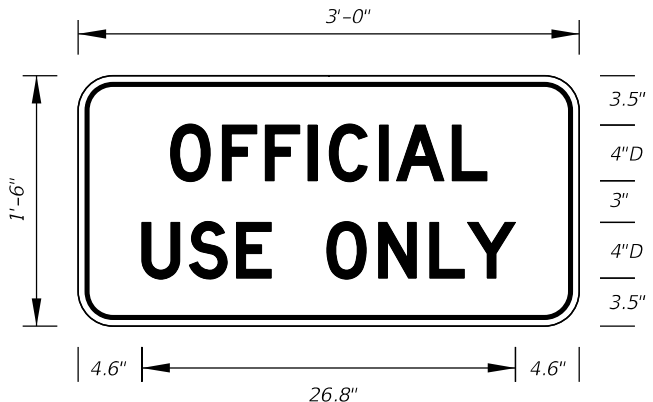

FTP-013-25
3'-0" X 1'-6"
1.5" Radii 3/4" Border
4" Series D Legend
White Background
Black Legend and Border

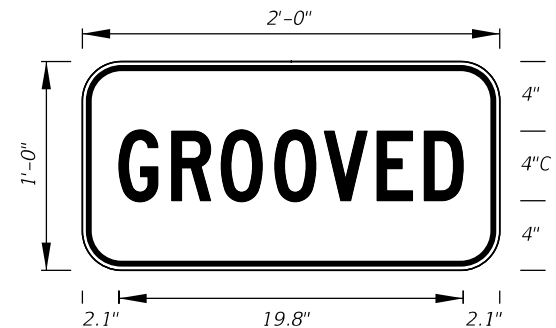

FTP-014-25
2'-0" X 1'-0"
1.5" Radii 5/8" Border
4" Series C Legend
Yellow Background
Black Legend and Border




FTP-015-25
2'-6" X 3'-0"
1.5" Radii 3/4" Border
2" and 4" Series C Legend
White Background
Black Legend and Border




FTP-015A-25
3'-6" X 4'-0"
1.5" Radii 3/4" Border
3" and 6" Series C Legend
White Background
Black Legend and Border



FTP-016-25
1'-0" X 1'-6"
1.5" Radii 3/8" Border
4" Series D and
2" Series C Legend
White Background
Green Legend and Border

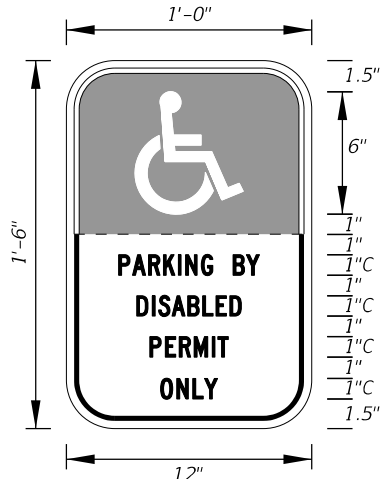

FTP-017-25
1'-0" X 1'-6"
1.5" Radii 3/8" Border
TOP:
Blue Background
White Border
BOTTOM:
1" Series C Legend
White Background
Black Legend
and Border

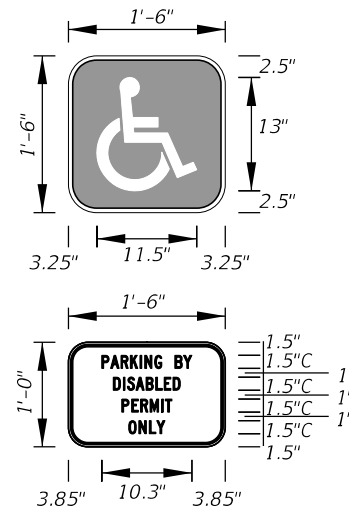

FTP-018-25
1'-6" X 2'-6"
1.5" Radii 3/8" Border
TOP:
Blue Background
White Border
BOTTOM:
1.5" Series C Legend
White Background
Black Legend
and Border

7:16:01 AM
1/14/2026

LAST REVISION	DESCRIPTION:
11/01/25	




FY 2026-27
STANDARD PLANS

SPECIAL SIGN DETAILS

INDEX
700-102


SHEET
3 of 21

NOTE:
Supplemental Panel for the
FTP-018-25 sign

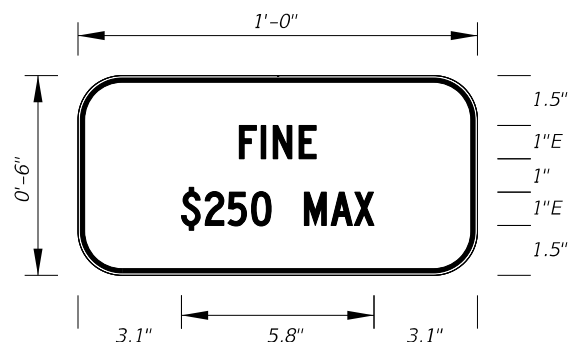


FTP-019-25
1'-0" X 6"
1.5" Radii $\frac{3}{8}$ " Border
1" Series E Legend
White Background
Black Legend and Border


NOTE:
Supplemental Panel for the
FTP-018-25 sign

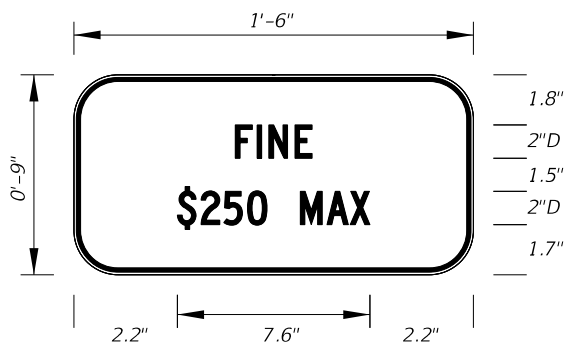

FTP-019A-25
1'-6" X 9"
1.5" Radii $\frac{3}{8}$ " Border
2" Series D Legend
White Background
Black Legend and Border

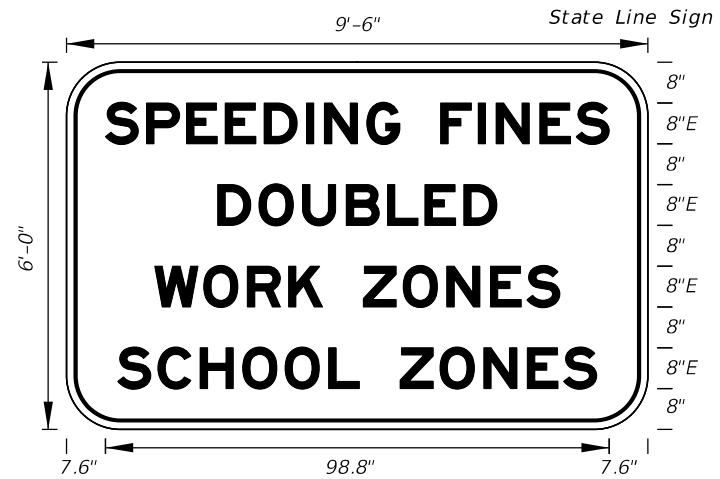


FTP-020-25
9'-6" X 6'-0"
9" Radii 2" Border
8" Series E Legend
White Background
Black Legend and Border

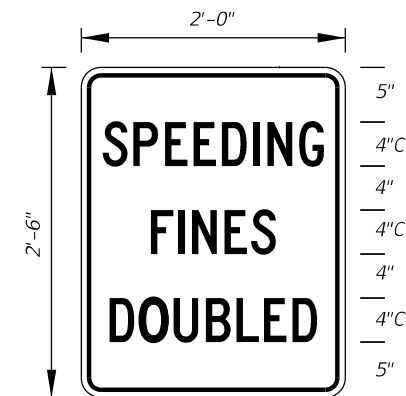


FTP-021-25
2'-0" X 2'-6"
1.5" Radii $\frac{1}{2}$ " Border
4" Series C Legend 80% Spacing
White Background
Black Legend and Border


Freeway Sign

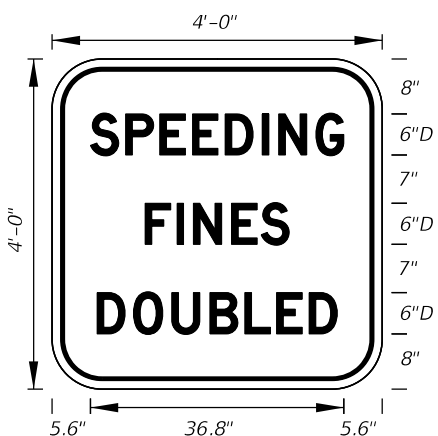


FTP-021A-25
4'-0" X 4'-0"
3" Radii $\frac{3}{4}$ " Border
6" Series D Legend
White Background
Black Legend and Border

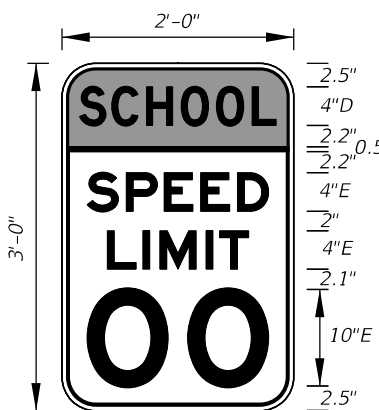


FTP-022-25
2'-0" X 3'-0"
1.5" Radii $\frac{5}{8}$ " Border
TOP:
4" Series D Legend
Fluorescent Yellow-Green
Background
Black Legend and Border
BOTTOM:
4" and 10" Series E Legend
White Background
Black Legend and Border

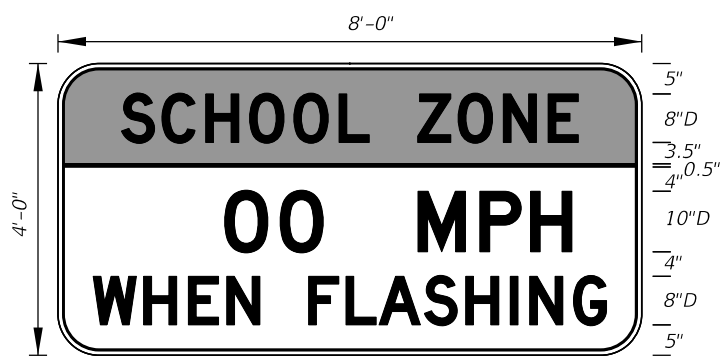


FTP-023-25
8'-0" X 4'-0"
3" Radii $\frac{3}{4}$ " Border
Span Wire Placement
of 12" Yellow Signal
TOP:
8" Series D Legend
Fluorescent Yellow-Green
Background
Black Legend and Border
BOTTOM:
8" and 10" Series D Legend
White Background
Black Legend and Border

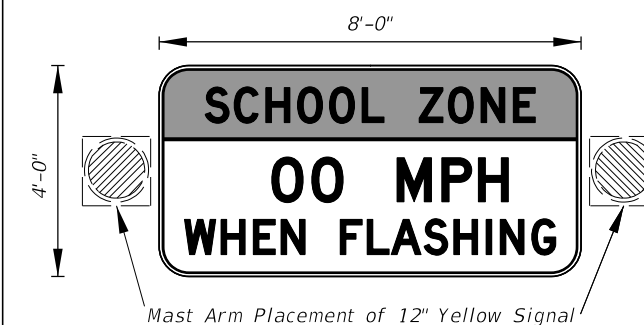


FTP-023A-25
8'-0" X 4'-0"
3" Radii $\frac{3}{4}$ " Border
TOP:
8" Series D Legend
Fluorescent Yellow-Green
Background
Black Legend and Border
BOTTOM:
8" and 10" Series D Legend
White Background
Black Legend and Border

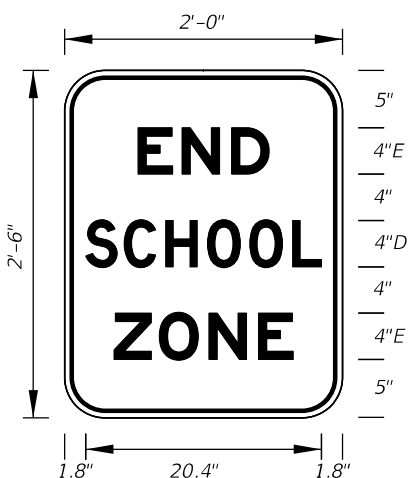


FTP-024-25
2'-0" X 2'-6"
1.5" Radii $\frac{5}{8}$ " Border
4" Series D and E Legend
White Background
Black Legend and Border

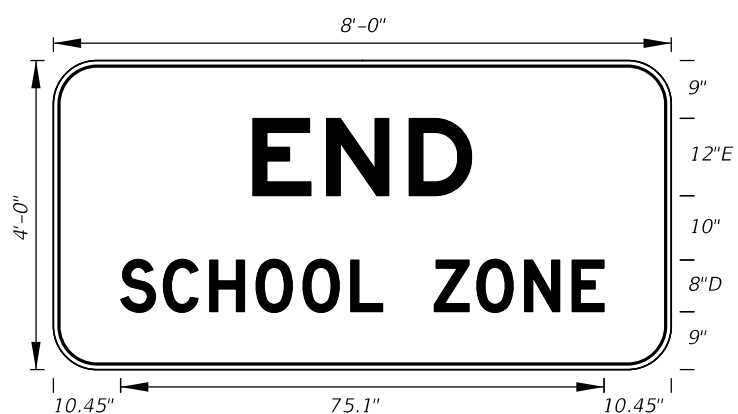

FTP-024A-25
8'-0" X 4'-0"
3" Radii $\frac{3}{4}$ " Border
12" Series E and
8" Series D Legend
White Background
Black Legend and Border

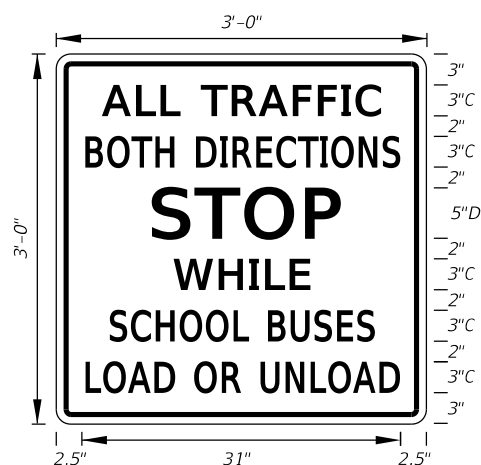

FTP-025-25
3'-0" X 3'-0"
1.5" Radii $\frac{3}{4}$ " Border
3" Series C Legend and
5" Series D Legend
White Background
Black Legend and Border

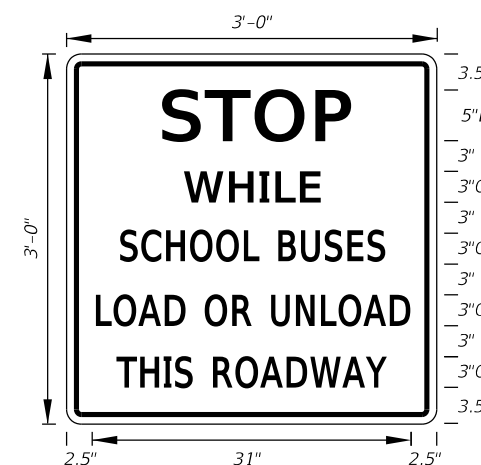

FTP-026-25
3'-0" X 3'-0"
1.5" Radii $\frac{3}{4}$ " Border
3" Series C Legend
5" Series D Legend
White Background
Black Legend and Border

7:16:04 AM
1/14/2026

LAST REVISION 11/01/25

REVISION DESCRIPTION:




FY 2026-27
STANDARD PLANS

SPECIAL SIGN DETAILS


INDEX
700-102

SHEET
4 of 21

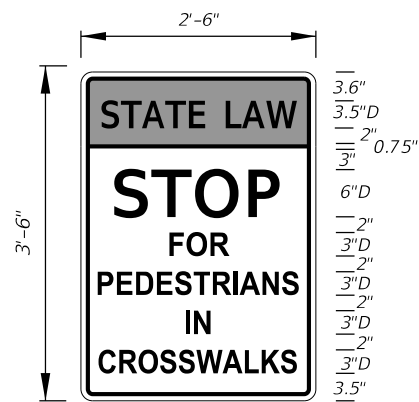


TOP:
3.5" Series D Legend
Fluorescent Yellow Green
Background
Black Legend and Border
Bottom:
6" and 3" Series D Legend
White Background
Black Legend and Border

FTP-027-25
2'-6" X 3'-6"
1.5" Radii 3/4" Border

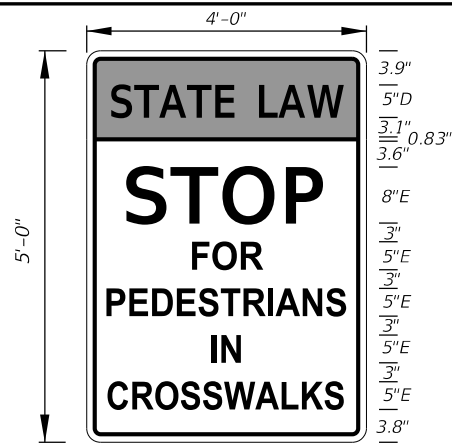


TOP:
5" Series D Legend
Fluorescent Yellow Green
Background
Black Legend and Border
Bottom:
8" and 5" Series E Legend
White Background
Black Legend and Border

FTP-027A-25
4'-0" X 5'-0"
3" Radii 3/4" Border

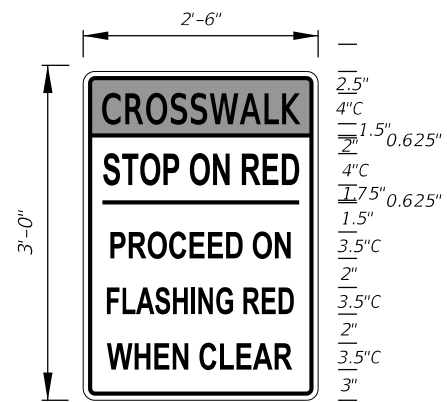


TOP:
4" Series C Legend
Yellow Background
Black Legend and Border
Bottom:
3.5" Series C Legend
White Background
Black Legend and Border

FTP-028-25
2'-6" X 3'-0"
1.5" Radii 3/8" Border

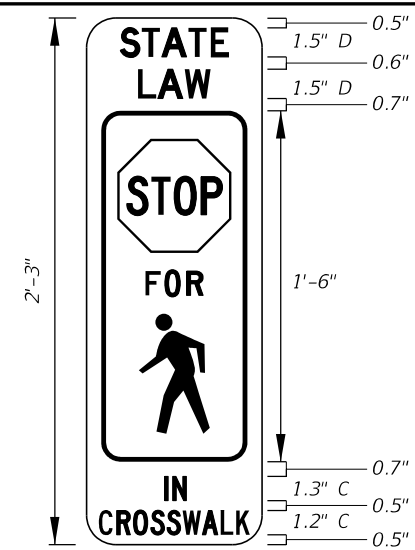

1.5" Series D Series and
1.3" and 1.2" Series C Legend
White on Yellow
Black Legend and Border


FTP-029-25
0'-9" X 2'-3"
1.5" Radii No Border

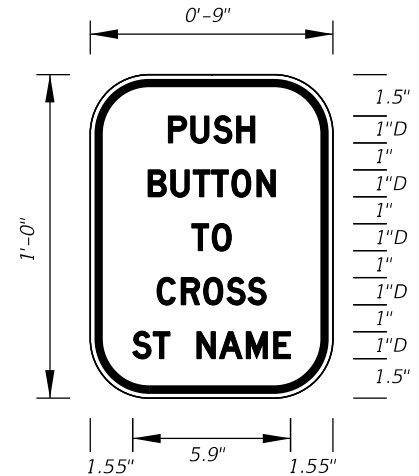

1" Series D Legend
White Background
Black Legend and Border

FTP-030-25
0'-9" X 1'-0"
1.5" Radii 3/8" Border


NOTES:
1. Sign mounting holes can be punched or field drilled with no obstruction to text or symbols from holes or bolts.
2. See MUTCD R10-3f for Letter Size, Spacing, and Symbol Sizes and Color

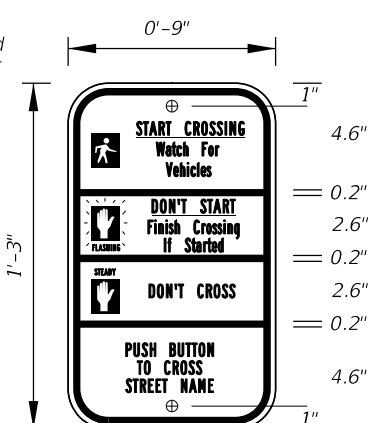

Series B Legend
White Background
Black Legend and Border


FTP-031-25
0'-9" X 1'-3"
1.5" Radii 3/4" Border

NOTES:
1. Sign mounting holes can be punched or field drilled with no obstruction to text or symbols from holes or bolts.
2. See MUTCD R10-3i for Letter Size, Spacing, and Symbol Sizes and Color

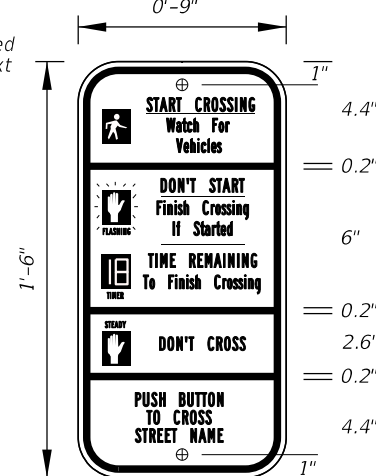


Series B Legend
White Background
Black Legend and Border

FTP-032-25
0'-9" X 1'-6"
1.5" Radii 3/4" Border

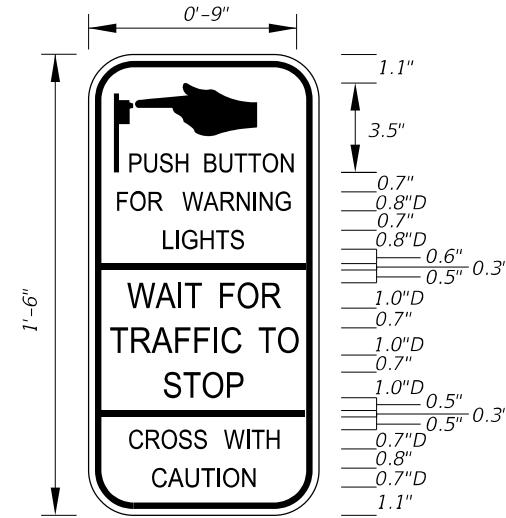

Series D Legend
White Background
Black Legend and Border


FTP-033-25
0'-9" X 1'-6"
1.5" Radii 1/4" Border

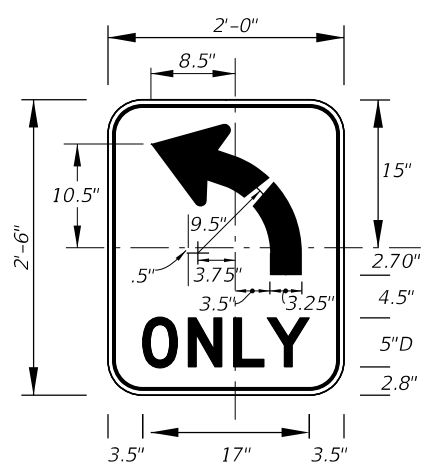

5" Series D Legend
White Background
Black Legend and Border

FTP-034L-25
FTP-034R-25
2'-0" X 2'-6"
1.5" Radii 3/8" Border


Note: Use FTP-034R for RIGHT TURN ONLY

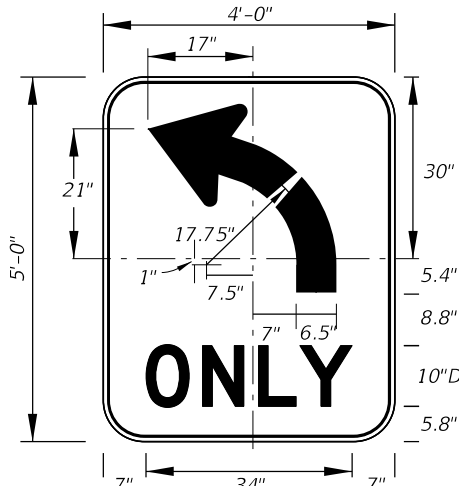

10" Series D Legend
White Background
Black Legend and Border

FTP-034AL-25
FTP-034AR-25
4'-0" X 5'-0"
3" Radii 3/4" Border


Note: Use FTP-034AR for RIGHT TURN ONLY

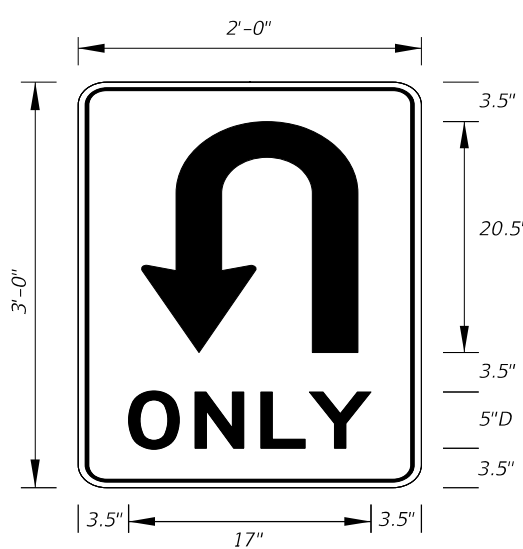

FTP-034U-25
2'-0" X 3'-0"
1.5" Radii
5" Series D Legend
White Background
Black Legend and Border

ARROW HEAD

A	3.125
B	3.625
C	6.375
D	.5
E	.625

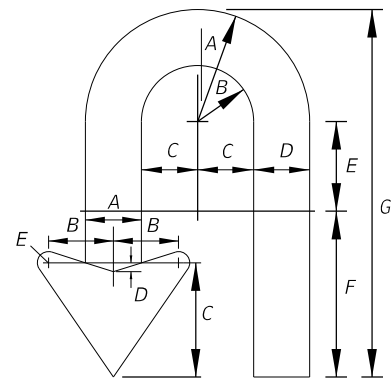


ARROW BODY


A	B	C	D	E	F	G
6.25	3.125	3.125	3.125	5	9.25	20.5

DETAILS


1/14/2026 7:16:06 AM

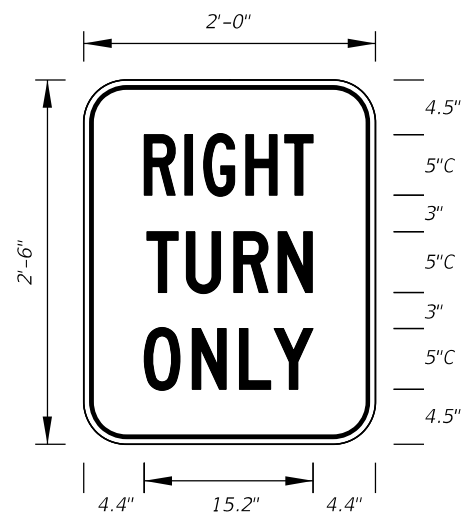


FTP-035R-25
 2'-0" X 2'-6"
 1.5" Radii 5/8" Border
 5" Series C Legend
 White Background
 Black Legend and Border

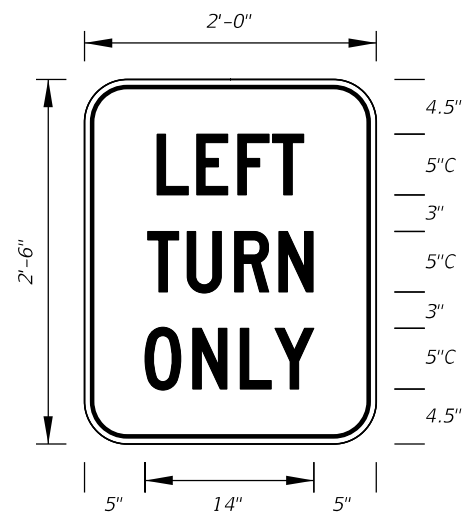

FTP-035L-25
 2'-0" X 2'-6"
 1.5" Radii 5/8" Border
 5" Series C Legend
 White Background
 Black Legend and Border

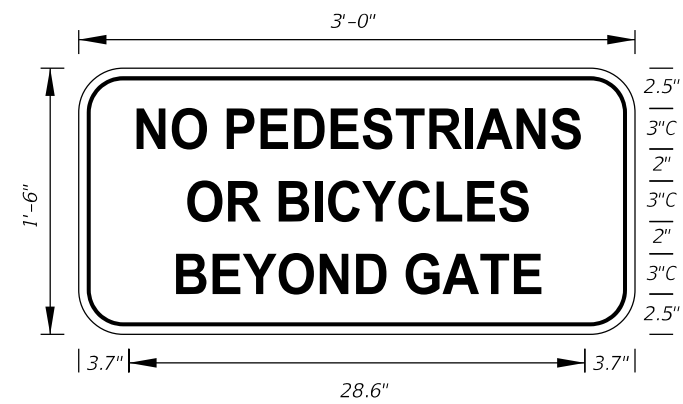


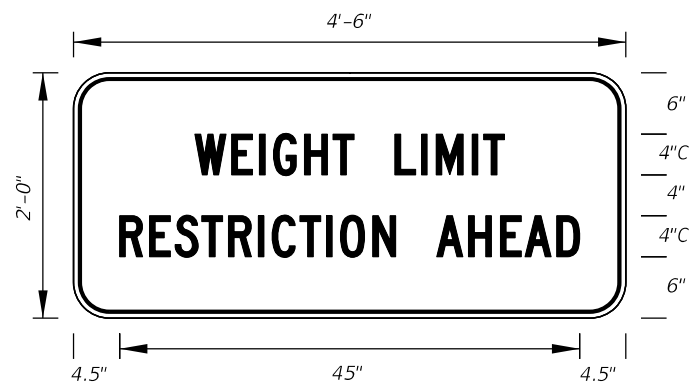
FTP-036-25
 3'-0" X 1'-6"
 1.5" Radii 0.5" Border
 3" Series C Legend and
 White Background
 Black Legend and Border

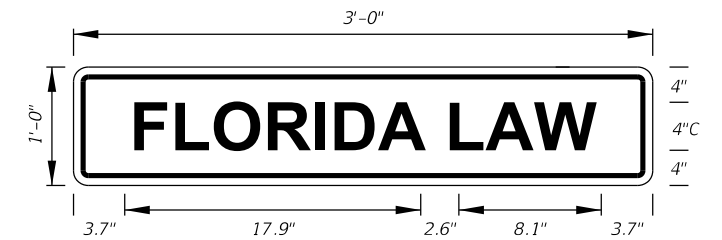


FTP-037-25
 3'-0" X 1'-0"
 1.5" Radii 0.4" Border
 4" Series C Legend
 Fluorescent Yellow Green
 Background
 Black Legend and Border

1/14/2026 7:16:11 AM


LAST REVISION 11/01/25	REVISION	DESCRIPTION:	 FY 2026-27 STANDARD PLANS	SPECIAL SIGN DETAILS	INDEX 700-102	SHEET 6 of 21
------------------------------	----------	--------------	---	-----------------------------	-------------------------	-------------------------



FTP-200-25
4'-6" X 2'-0"
1.5" Radii 3/4" Border
4" Series C Legend
Yellow Background
Black Legend and Border

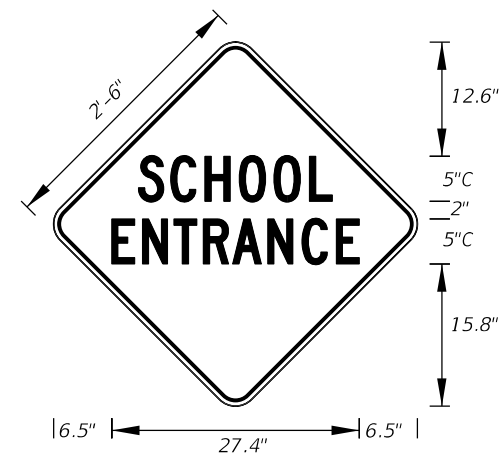


FTP-201-25
2'-6" X 2'-6"
1.5" Radii 3/4" Border
5" Series C Legend
Fluorescent Yellow-Green
Background
Black Legend and Border

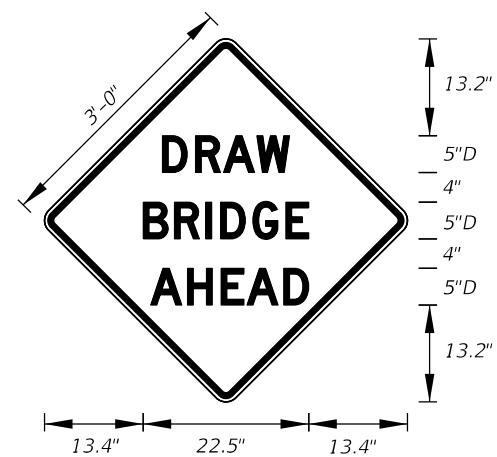


FTP-202-25
3'-0" X 3'-0"
1.5" Radii 3/4" Border
5" Series D Legend
Yellow Background
Black Legend and Border




FTP-203-25
3'-0" X 2'-0"
1.5" Radii 3/4" Border
4" and 3" Series C Legend
Yellow Background
Black Legend and Border

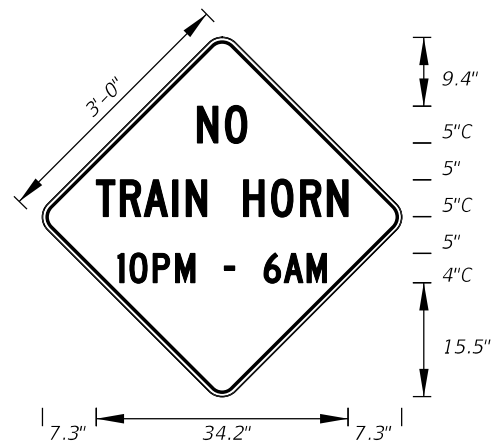


FTP-203A-25
3'-0" X 3'-0"
1.5" Radii 3/4" Border
4" and 5" Series C Legend
Yellow Background
Black Legend and Border

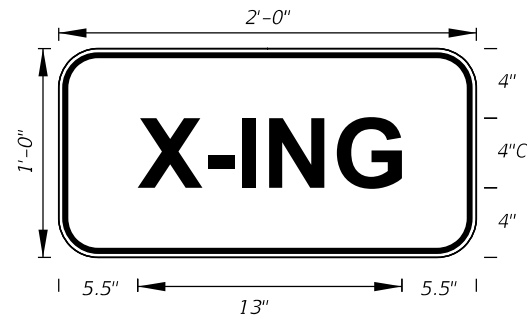


FTP-204-25
2'-0" X 1'-0"
1.5" Radii 3/4" Border
4" Series C Legend
Yellow Background
Black Legend and Border

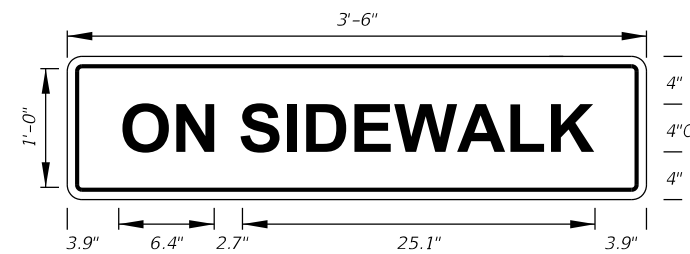


FTP-205-25
3'-6" X 1'-0"
1.5" Radii 3/4" Border
4" Series C Legend
Yellow Background
Black Legend and Border

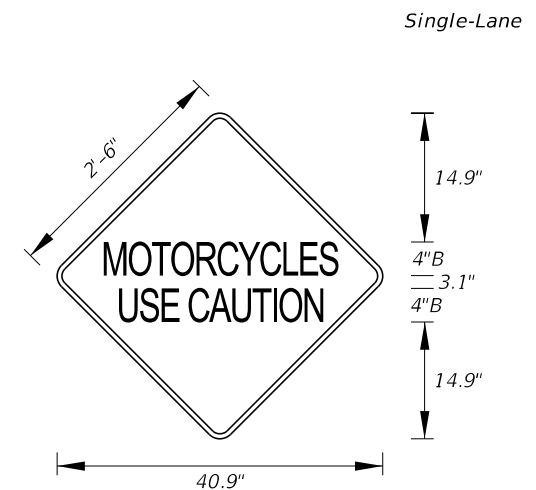

FTP-206-25
2'-6" X 2'-6"
1.5" Radii 3/4" Border
4" Series B Legend
Yellow Background
Black Legend and Border

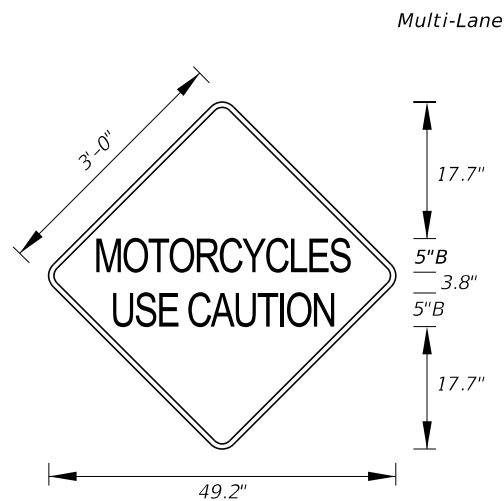

FTP-206A-25
3'-0" X 3'-0"
1.5" Radii 3/4" Border
5" Series B Legend
Yellow Background
Black Legend and Border

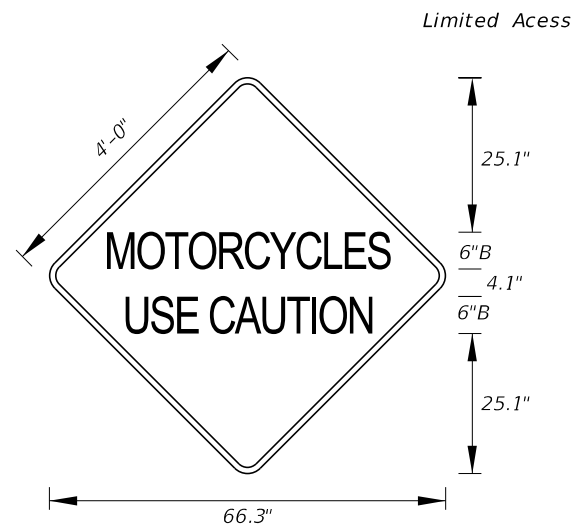


FTP-206B-25
4'-0" X 4'-0"
3" Radii 3/4" Border
6" Series B Legend
Yellow Background
Black Legend and Border

1/14/2026 7:16:13 AM

LAST REVISION	DESCRIPTION:
11/01/25	


Non-Limited Access

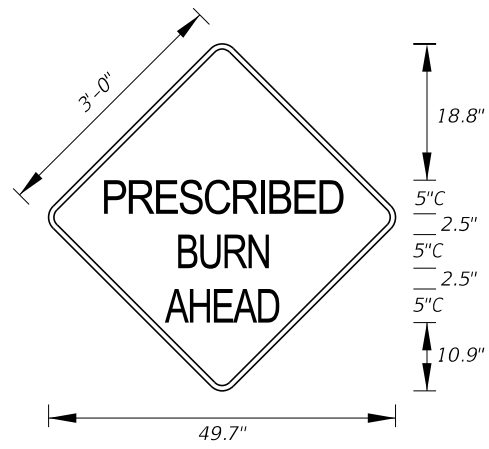

FTP-207-25
 3'-0" X 3'-0"
 1.5" Radii $\frac{3}{4}$ " Border


5" Series C Legend
 Yellow Background
 Black Legend and Border

Limited Access

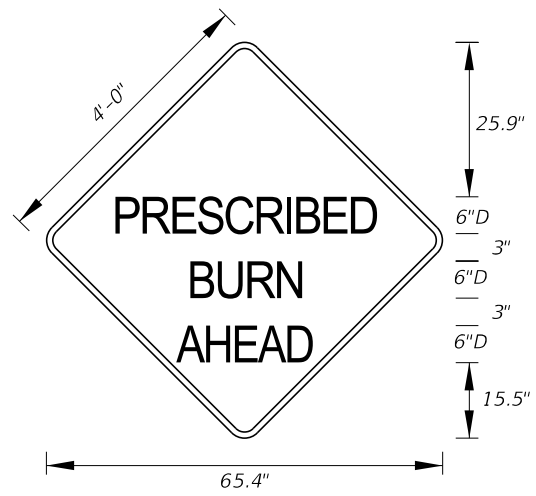

FTP-207A-25
 4'-0" X 4'-0"
 3" Radii $\frac{3}{4}$ " Border

6" Series D Legend
 Yellow Background
 Black Legend and Border

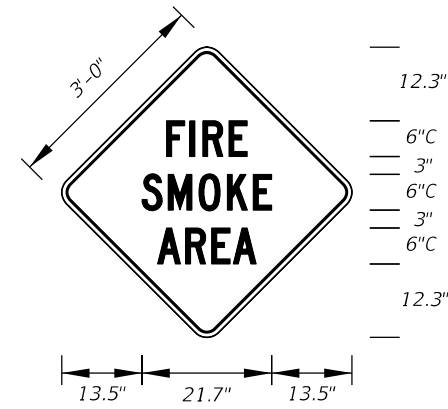

FTP-208-25
 3'-0" X 3'-0"
 1.5" Radii $\frac{3}{4}$ " Border

6" Series C Legend
 Yellow Background
 Black Legend and Border




FTP-208A-25
 4'-0" X 4'-0"
 1.5" Radii $\frac{3}{4}$ " Border


8" Series C Legend
 Yellow Background
 Black Legend and Border

1/14/2026 7:16:15 AM


LAST REVISION 11/01/25	DESCRIPTION:
---------------------------	--------------

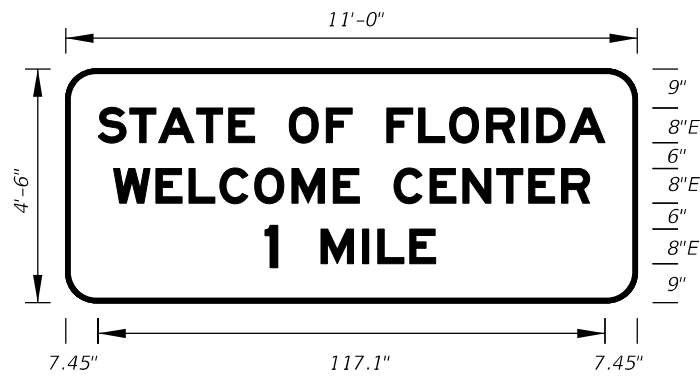


FTP-400-25
11'-0" X 4'-6"
6" Radii 2" Border
8" Series E Legend
Blue Background
White Legend and Border

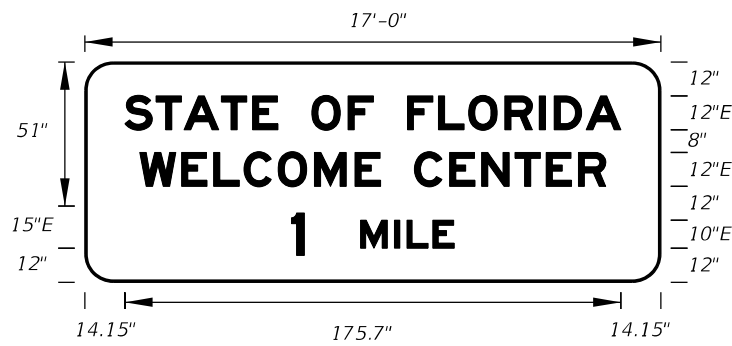


FTP-400A-25
17'-0" X 5'-0"
9" Radii 2" Border
12", 10" and 15" Series E Legend
Blue Background
White Legend and Border

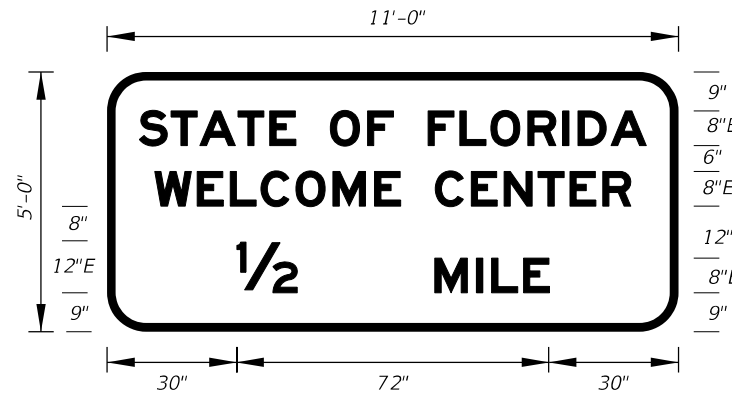


FTP-401-25
11'-0" X 5'-0"
9" Radii 2" Border
8" and 12" Series E Legend
Blue Background
White Legend and Border

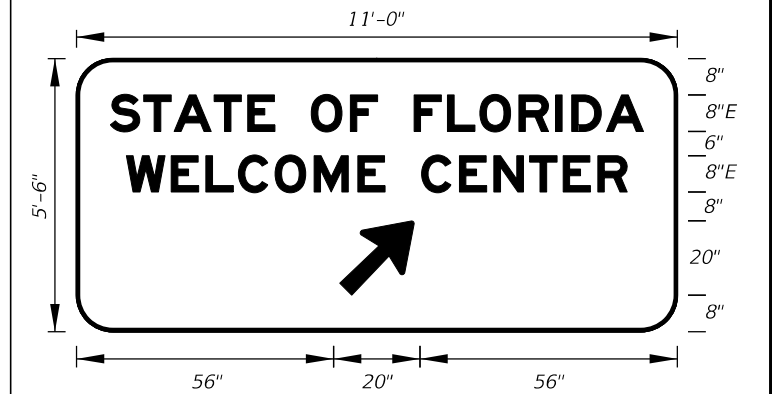


FTP-402-25
11'-0" X 5'-6"
9" Radii 2" Border
8" Series E Legend
Blue Background
White Legend and Border

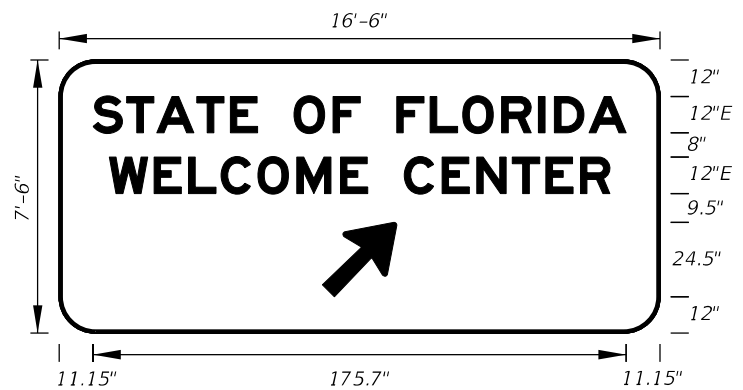


FTP-402A-25
16'-6" X 7'-6"
9" Radii 2" Border
12" Series E Legend
Blue Background
White Legend and Border

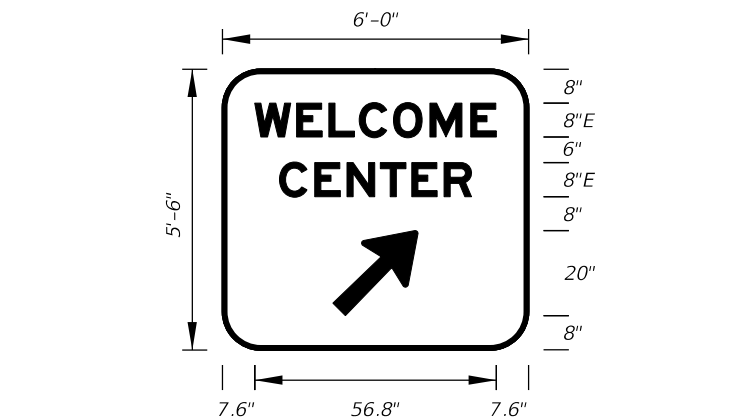

FTP-403-25
6' 0" X 5'-6"
6" Radii 2" Border
8" Series E Legend
Blue Background
White Legend and Border

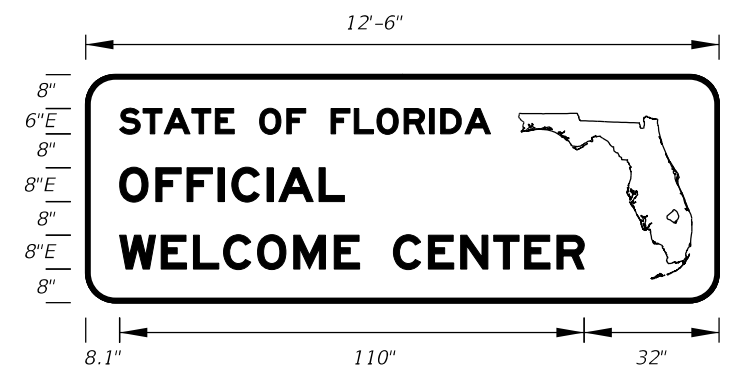


FTP-404-25
12'-6" X 4'-6"
6" Radii 2" Border
6" and 8" Series E Legend
Blue Background
White Legend and Border

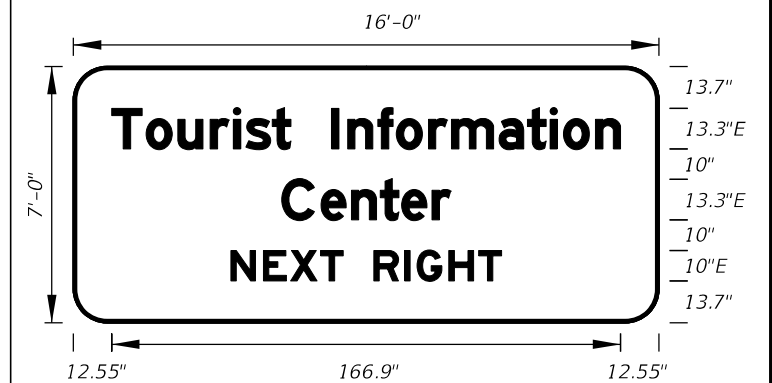

FTP-405-25
16'-0" X 7'-0"
9" Radii 2" Border
13.3 and 10" Series E Legend
Blue Background
White Legend and Border




FTP-406-25
15'-6" X 8'-6"
12" Radii 2" Border
12" Series EM Legend
12" Series D Legend
Blue Background
White Legend and Border

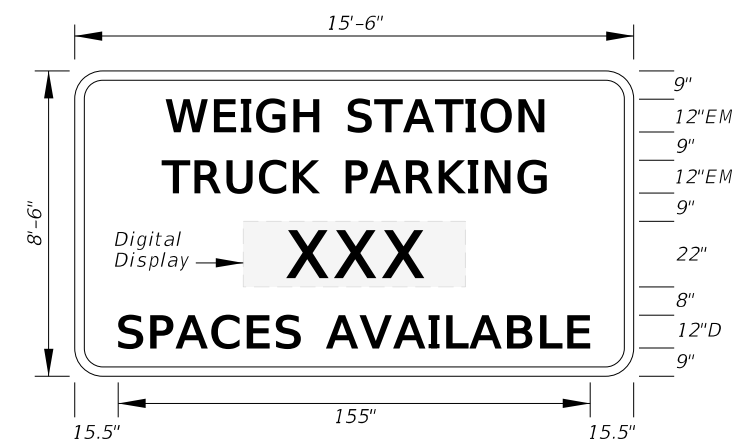

FTP-407-25
15'-6" X 8'-6"
12" Radii 2" Border
12" Series EM Legend
12" Series D Legend
Blue Background
White Legend and Border



FTP-408-25
16'-6" X 8'-6"
12" Radii 2" Border
12" Series EM Legend
12" Series D Legend
Blue Background
White Legend and Border

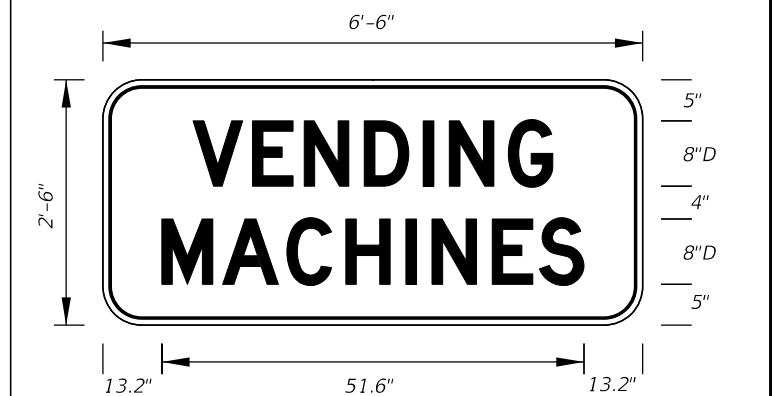


FTP-409-25
6'-6" X 2'-6"
3" Radii 3/4" Border
8" Series D Legend
Blue Background
White Legend and Border


7:16:17 AM
1/14/2026




FTP-410-25
6'-6" X 2'-6"
3" Radii 3/4" Border
8" and 6" Series D Legend
Blue Background
White Legend and Border

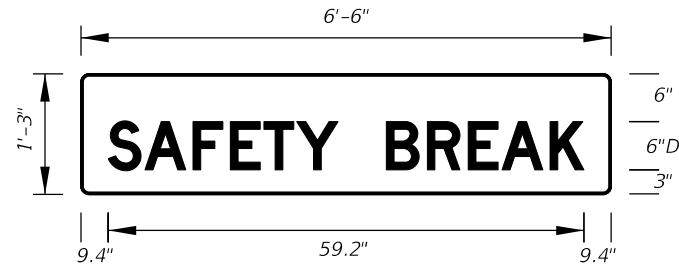

FTP-411-25
6'-6" X 1'-3"
1.5" Radii
6" Series D Legend
Blue Background
White Legend

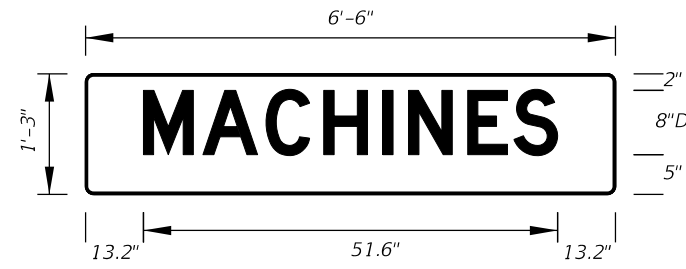

FTP-412-25
6'-6" X 1'-3"
1.5" Radii
8" Series D Legend
Blue Background
White Legend

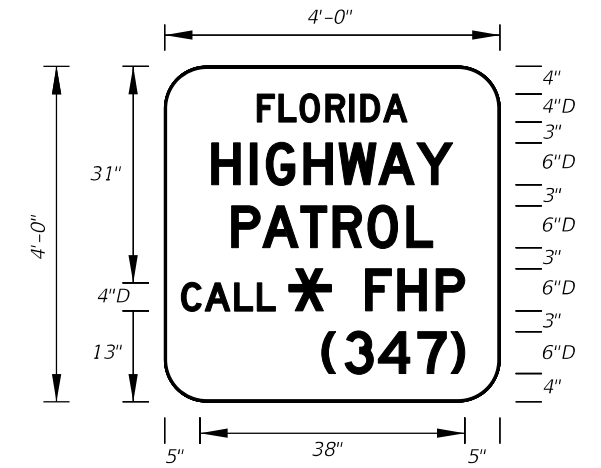

FTP-413-25
4'-0" X 4'-0"
3" Radii 1" Border
4" and 6" Series D Legend
Blue Background
White Legend and Border




FTP-414-25
4'-0" X 5'-0"
3" Radii 1" Border
6" Series D Legend
Blue Background
White Legend and Border




FTP-414A-25
5'-6" X 6'-0"
3" Radii 1" Border
8" Series D Legend
Blue Background
White Legend and Border



DETAIL for **FTP-414-25** AND **FTP-414A-25**

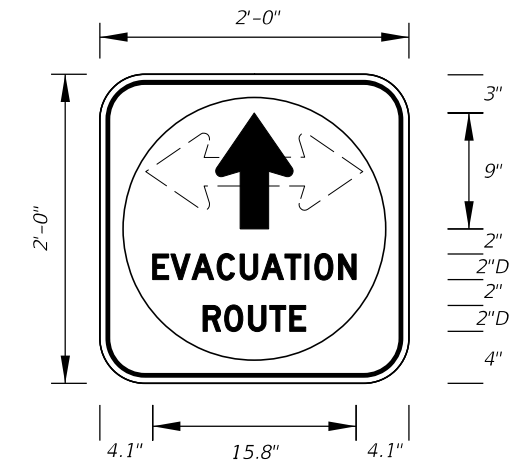


FTP-415-25
2'-0" X 2'-0"
1.5" Radii 3/4" Border
2" Series D Legend
White Background with Blue Circle
Background
White Legend and Black Border

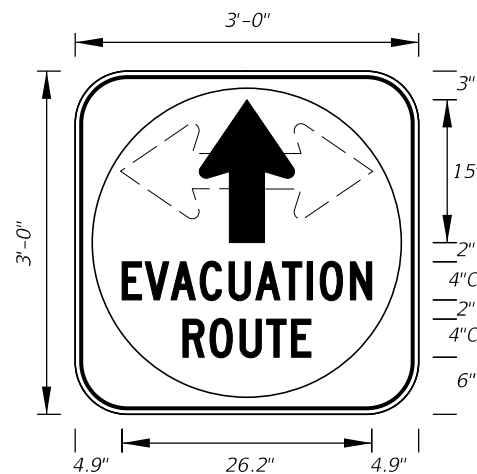

FTP-415A-25
3'-0" X 3'-0"
1.5" Radii 3/4" Border
4" Series C Legend
White Background with Blue Circle
Background
White Legend and Black Border

1/14/2026 7:16:19 AM


LAST REVISION	DESCRIPTION:
11/01/25	

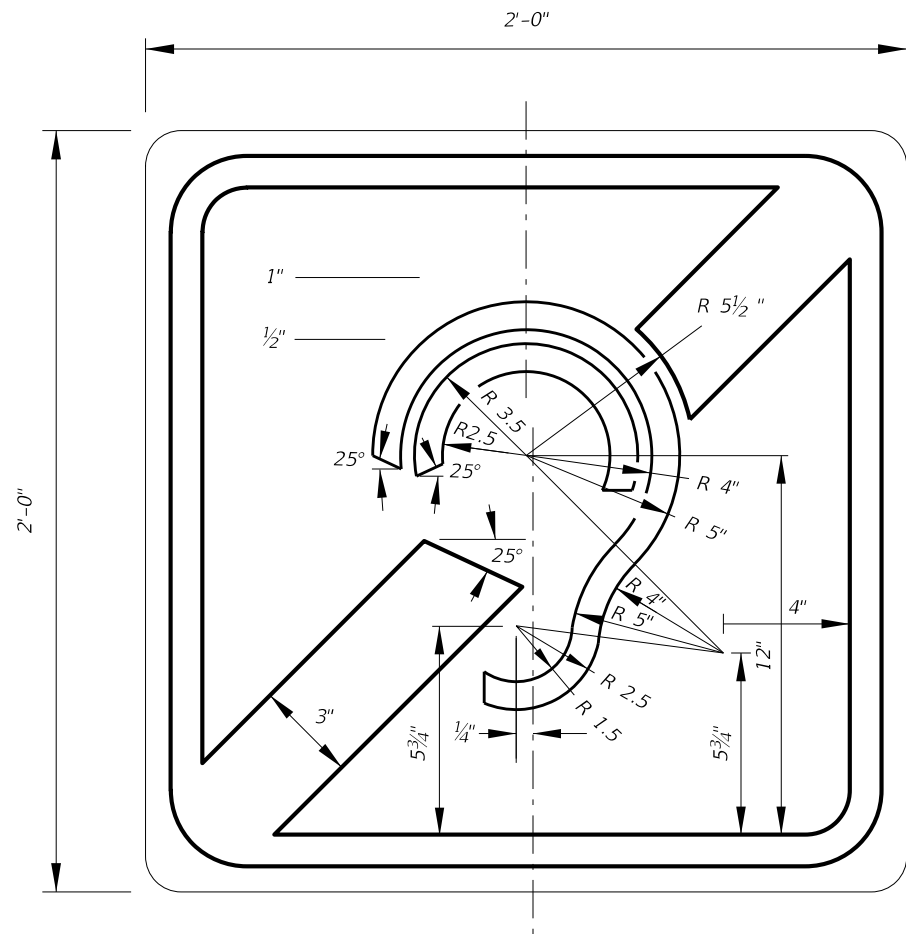

INTERNATIONAL SYMBOL OF ACCESS FOR HEARING LOSS

FTP-416-25
2'-0" X 2'-0"
1.5" Radii 3/8" Border

Blue Background
White Legend and Border

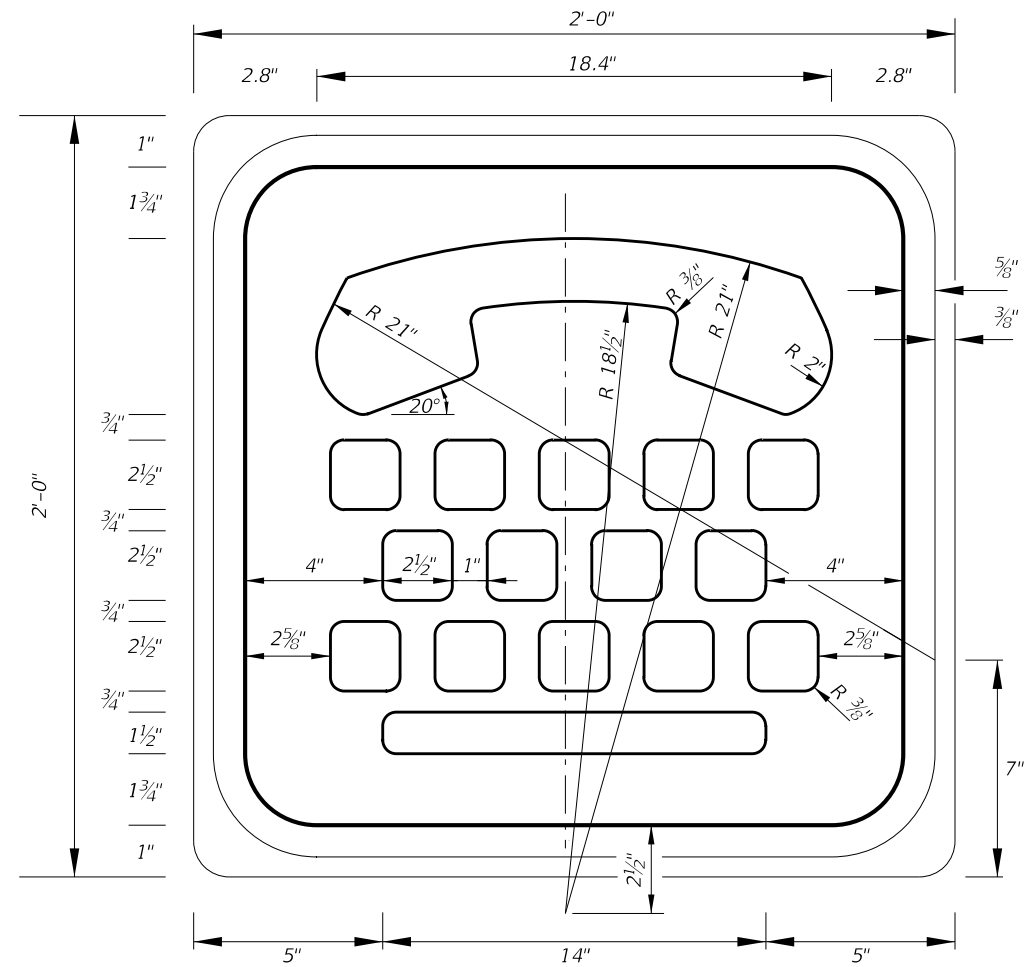

INTERNATIONAL TDD SYMBOL

FTP-417-25
2'-0" X 2'-0"
1.5" Radii 3/8" Border

Blue Background
White Legend and Border

1/14/2026 7:16:21 AM

LAST REVISION 11/01/25	REVISION	DESCRIPTION:
---------------------------	----------	--------------



FY 2026-27
STANDARD PLANS

SPECIAL SIGN DETAILS

INDEX
700-102

SHEET
11 of 21

Non-Limited Access

**TRY
CARPOOLING
1-8XX-XXX-XXXX**

NOTE:
Design Project Manager or Transit Administrator will supply correct 1-8XX number.

FTP-418-25 4" and 3" Series C Legend
3'-0" X 2'-0" Blue Background
1.5" Radii 3/4" Border White Legend and Border

Limited Access

**TRY
CARPOOLING
1-8XX-XXX-XXXX**

NOTE:
Design Project Manager or Transit Administrator will supply correct 1-8XX number.

FTP-418A-25 8" and 6" Series D Legend
6'-6" X 4'-0" Blue Background
3" Radii 3/4" Border White Legend and Border

Non-Limited Access

**TRY
VANPOOLING
1-8XX-XXX-XXXX**

NOTE:
Design Project Manager or Transit Administrator will supply correct 1-8XX number.

FTP-419-25 4" and 3" Series C Legend
3'-0" X 2'-0" Blue Background
1.5" Radii 3/4" Border White Legend and Border

Limited Access

**TRY
VANPOOLING
1-8XX-XXX-XXXX**

NOTE:
Design Project Manager or Transit Administrator will supply correct 1-8XX number.

FTP-419A-25 8" and 6" Series D Legend
6'-6" X 4'-0" Blue Background
3" Radii 3/4" Border White Legend and Border

Non-Limited Access

**TRY
TRANSIT
1-8XX-XXX-XXXX**

NOTE:
Design Project Manager or Transit Administrator will supply correct 1-8XX number.

FTP-420-25 4" and 3" Series C Legend
3'-0" X 2'-0" Blue Background
1.5" Radii 3/4" Border White Legend and Border

Limited Access

**TRY
TRANSIT
1-8XX-XXX-XXXX**

NOTE:
Design Project Manager or Transit Administrator will supply correct 1-8XX number.

FTP-420A-25 8" and 6" Series D Legend
6'-6" X 4'-0" Blue Background
3" Radii 3/4" Border White Legend and Border

Non-Limited Access

**FLORIDA
SHARE-A-RIDE
XXX-XXX-XXXX**

FTP-421-25 3" Series D Legend
3'-0" X 2'-6" Blue Background
1.5" Radii 3/4" Border White Legend and Border

Limited Access

**FLORIDA
SHARE-A-RIDE
XXX-XXX-XXXX**

FTP-421A-25 4" Series D Legend
6'-0" X 3'-6" Blue Background
1.5" Radii 3/4" Border White Legend and Border

**FLORIDA
SHARE-A-RIDE
XXX-XXX-XXXX**

FTP-421B-25 8" Series D Legend
12'-0" X 6'-0" Blue Background
9" Radii 1.5" Border White Legend and Border

**EMERGENCY
INFO
XX.X FM**

FTP-422-25 3" and 4" Series C Legend
2'-0" X 1'-6" Blue Background
1.5" Radii 3/4" Border White Legend and Border


**EMERGENCY
INFO
XX.X FM**

FTP-422A-25 4.5" and 6" Series C Legend
3'-0" X 2'-0" Blue Background
1.5" Radii 3/4" Border White Legend and Border

**EMERGENCY
INFO
XX.X FM**


FTP-422B-25 5" and 7" Series C Legend
3'-6" X 2'-6" Blue Background
1.5" Radii 3/4" Border White Legend and Border

1/14/2026 7:16:23 AM

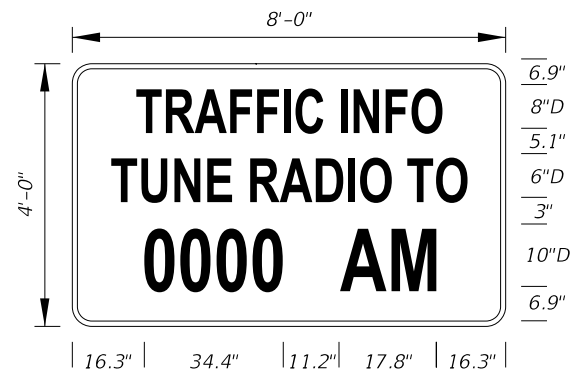

FTP-423-25
 8'-0" X 4'-0"
 3" Radii 3/4" Border


6", 8" and 10" Series D Legend
 Blue Background
 White Legend and Border

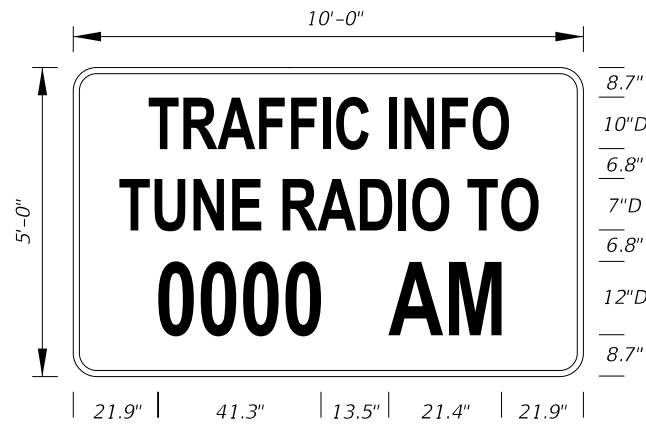


FTP-423A-25
 10'-0" X 5'-0"
 9" Radii 2" Border

7", 10" and 12" Series D Legend
 Blue Background
 White Legend and Border

1/14/2026 7:16:25 AM


LAST REVISION 11/01/25	REVISION	DESCRIPTION:	 FY 2026-27 STANDARD PLANS	SPECIAL SIGN DETAILS	INDEX 700-102	SHEET 13 of 21
------------------------------	----------	--------------	---	-----------------------------	-------------------------	--------------------------

Other Than Freeway Use

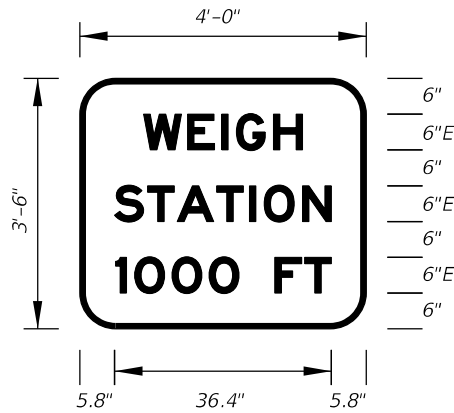


FTP-600-25
4'-0" X 3'-6"
1.5" Radii 2" Border
6" Series E Legend
Green Background
White Legend and Border

Other Than Freeway Use

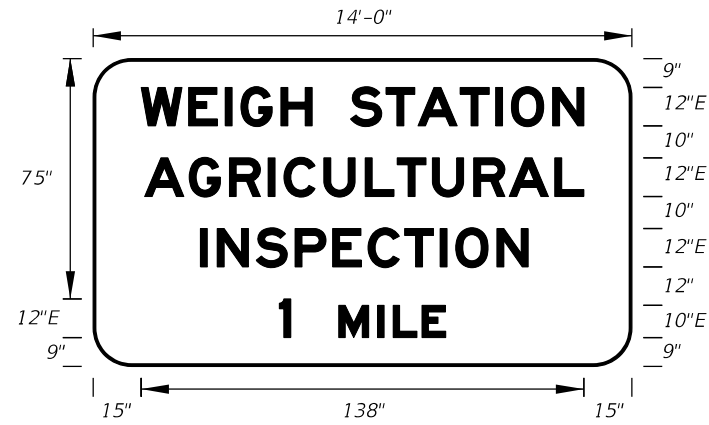


FTP-601-25
14'-0" X 8'-0"
9" Radii 2" Border
12" and 10" Series E Legend
Green Background
White Legend and Border

Freeway Use

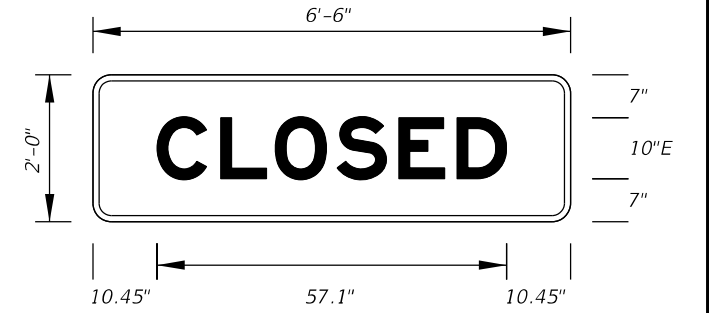


FTP-602A-25
6'-6" X 2'-0"
1.5" Radii 2" Border
10" Series E Legend
Green Background
White Legend and Border

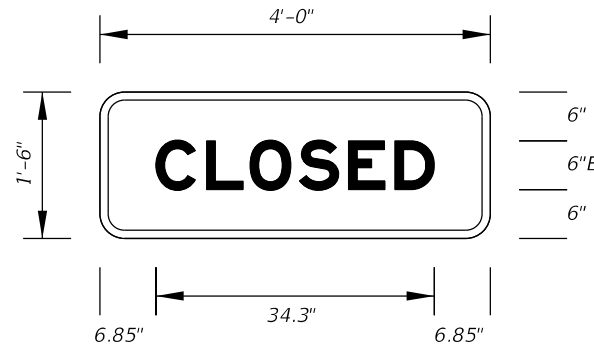

FTP-602-25
4'-0" X 1'-6"
1.5" Radii 2" Border
6" Series E Legend
Green Background
White Legend and Border


NOTE:
FTP-602-25 to be used with FTP-600-25

NOTE:
FTP-620A-25 to be used with FTP-604R-25

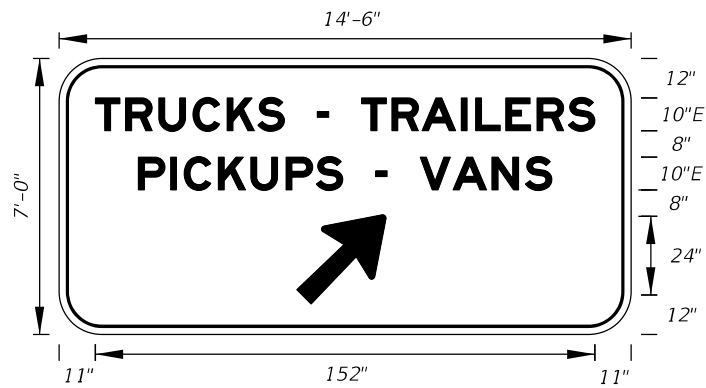


FTP-603R-25
FTP-603L-25
14'-6" X 7'-0"
9" Radii 2" Border
10" Series E Legend
Green Background
White Legend and Border

NOTE:
Use FTP-603L-25 for "LEFT ARROW".

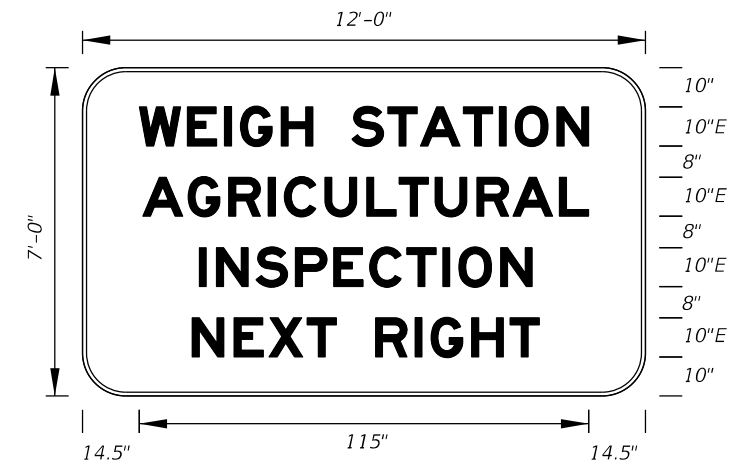


FTP-604R-25
FTP-604L-25
12'-0" X 7'-0"
9" Radii 2" Border
10" Series E Legend
Green Background
White Legend and Border

NOTE:
Use FTP-604L-25 for "NEXT LEFT".

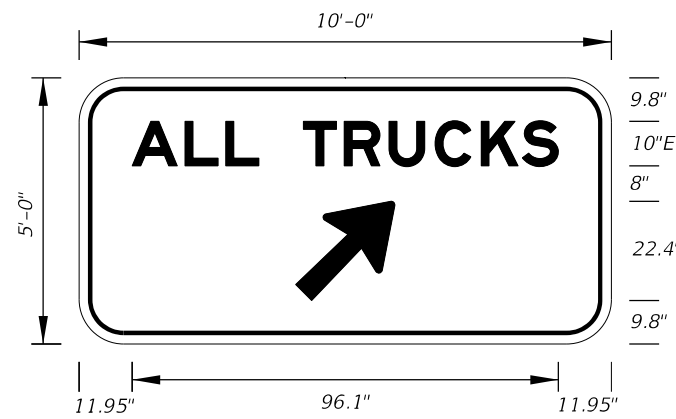


FTP-605R-25
FTP-605L-25
10'-0" X 5'-0"
9" Radii 2" Border
10" Series E Legend
Green Background
White Legend and Border


NOTE:
Use FTP-605L-25 for "LEFT ARROW".

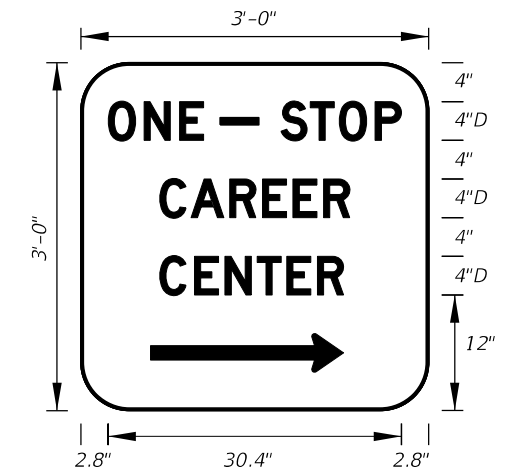


FTP-606-25
3'-0" X 3'-0"
1.5" Radii 2" Border
4" Series D Legend
Green Background
White Legend and Border

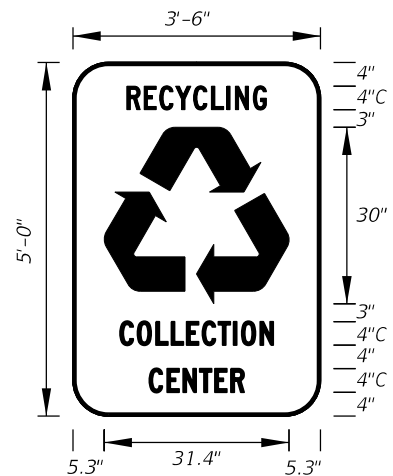


FTP-607-25
3'-6" X 5'-0"
1.5" Radii 2" Border
4" Series C Legend
Green Background
White Legend, Border and Symbol

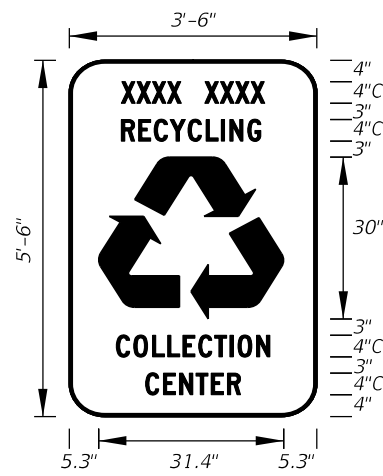

FTP-608-25
3'-6" X 5'-6"
3" Radii 2" Border
4" Series C Legend
Green Background
Municipality Name Optional
White Legend, Border and Symbol

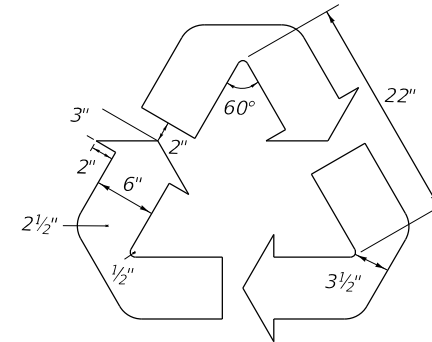

Detail for **FTP-607-25** and **FTP-608-25**

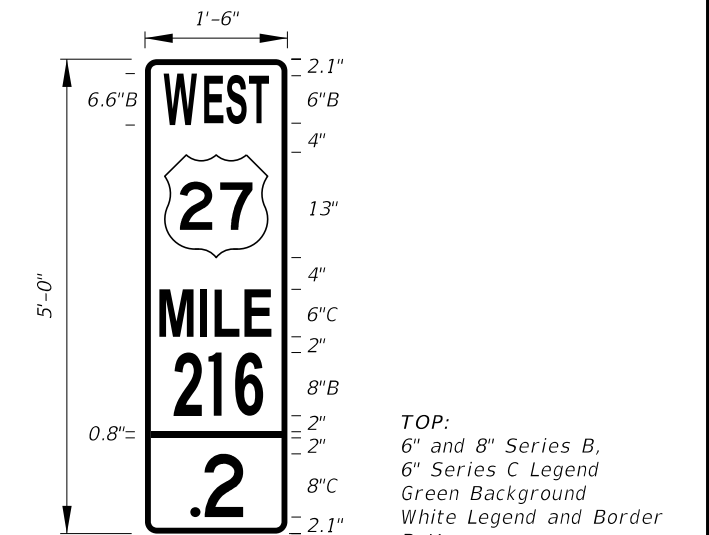

FTP-609-25
1'-6" X 5'-0"
1.5" Radii 3/4" Border
6" and 8" Series B,
6" Series C Legend
Green Background
White Legend and Border
Bottom:
8" Series C Legend
Green Background
White Legend and Border

TOP:
6" and 8" Series B,
6" Series C Legend
Green Background
White Legend and Border
Bottom:
8" Series C Legend
Green Background
White Legend and Border

1/14/2026 7:16:27 AM


LAST REVISION	DESCRIPTION:
11/01/25	



FY 2026-27
STANDARD PLANS

SPECIAL SIGN DETAILS

INDEX	SHEET
700-102	14 of 21

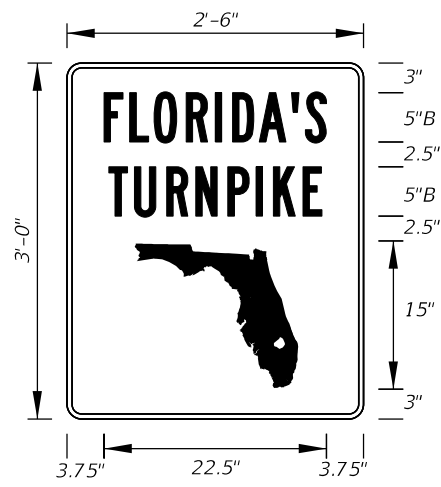


FTP-610-25
 2'-6" X 3'-0"
 1.5" Radii 3/4" Border
 5" Series B Legend
 Green Background
 White Legend, Border,
 and Florida Symbol




FTP-610A-25
 3'-4" X 4'-0"
 1.5" Radii 3/4" Border
 7" Series B Legend
 Green Background
 White Legend, Border,
 and Florida Symbol




FTP-610B-25
 4'-0" X 5'-0"
 3" Radii 1 1/4" Border
 8" Series B Legend
 Green Background
 White Legend, Border,
 and Florida Symbol

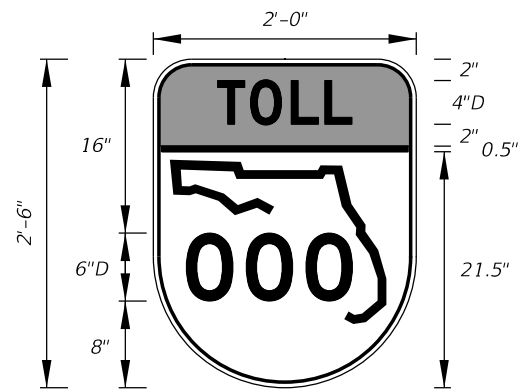

FTP-611-25
 2'-0" X 2'-6"
 1.5" Radii 3/4" Border
 TOP:
 4" Series D Legend
 Yellow Background
 Black Legend and Border
 BOTTOM:
 6" Series D Legend
 White Background
 Black Legend and Border

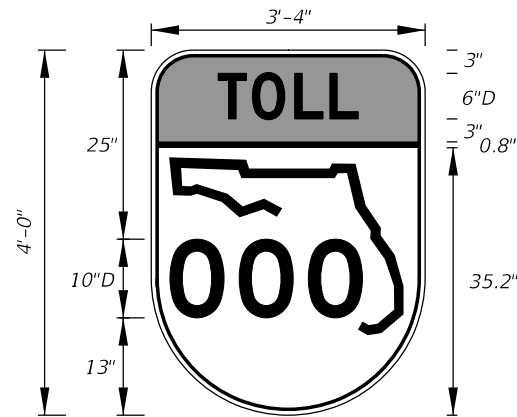


FTP-611A-25
 3'-4" X 4'-0"
 3" Radii 3/4" Border
 TOP:
 6" Series D Legend
 Yellow Background
 Black Legend and Border
 BOTTOM:
 10" Series D Legend
 White Background
 Black Legend and Border

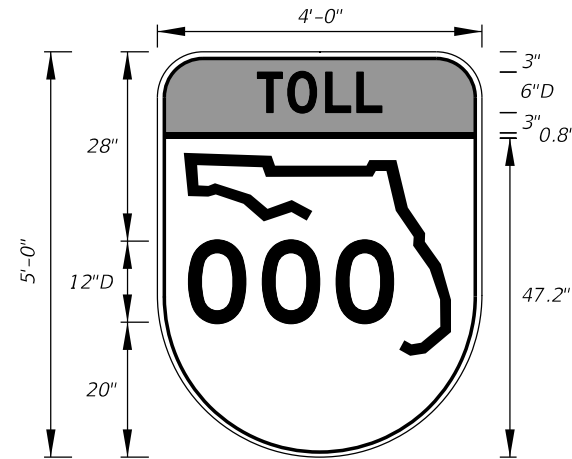

FTP-611B-25
 4'-0" X 5'-0"
 3" Radii 3/4" Border
 TOP:
 6" Series D Legend
 Yellow Background
 Black Legend and Border
 BOTTOM:
 12" Series D Legend
 White Background
 Black Legend and Border

1/14/2026 7:16:29 AM

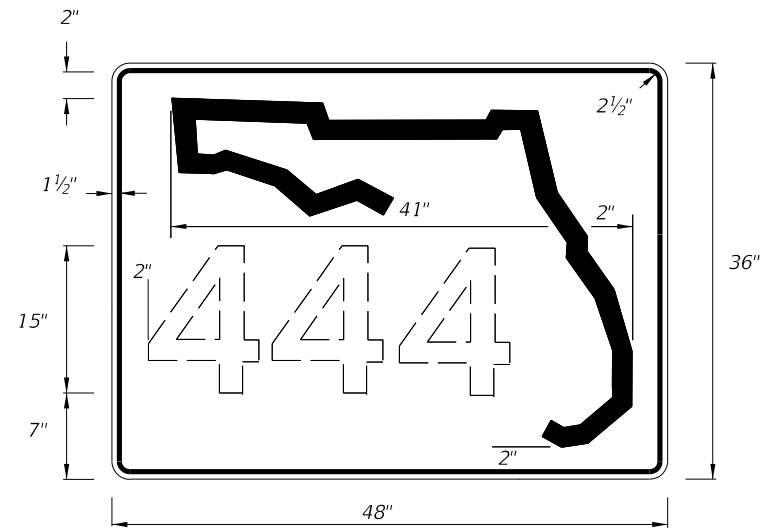


DIGITS	NUMERAL SIZE	SERIES LEGEND	PANEL SIZE
1-3	15"	C	48" x 36"
4	12"	C	48" x 36"


NOTES:

- Stroke width of State Outline shall be 1".
- 2 1/2" Radii

INDEPENDENT USE FOR FREEWAY

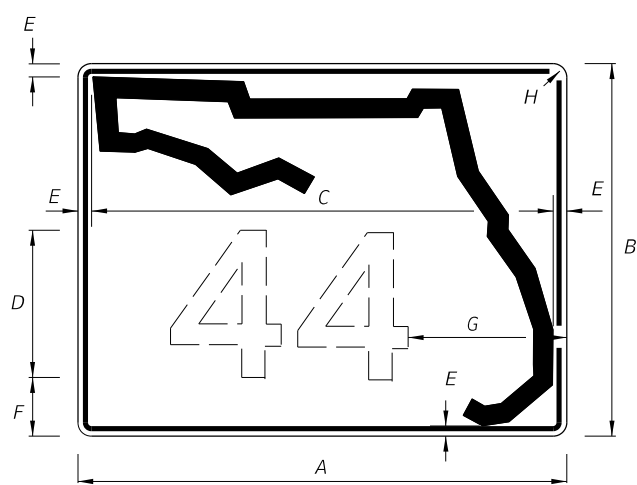

1 OR 2 DIGITS

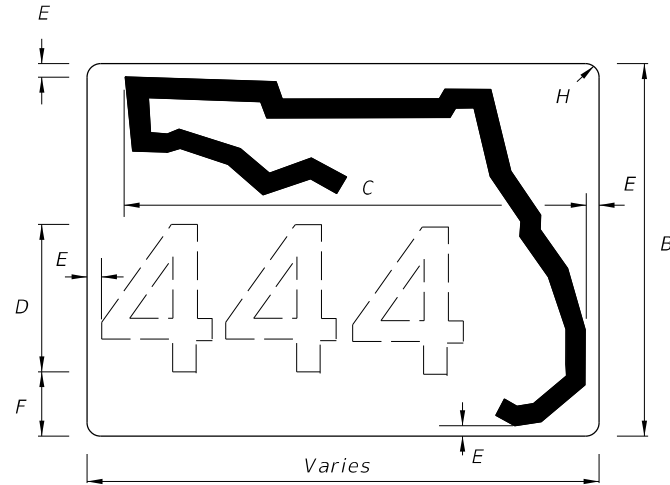

3 OR MORE DIGITS


NOTES:

- Florida marker shall have Black Legend with White Background.
- Stroke width of State outline shall be 3/4" for Guide Sign.
- Series D Legend.
- Width varies with the number scheme combination, within a range of 48"-58".

A	B	C	D	E	F	G	H
30"	24"	26"	12"	1 1/4"	2 3/4"	8 1/4"	1 1/4"
36"	30"	32"	15"	1 1/4"	3 1/4"	8 3/4"	1 1/4"
42"	36"	38"	15"	1 1/4"	6 1/4"	11"	1 1/4"


GUIDE SIGN USE

FTP-612-25 - FLORIDA ROUTE MARKER

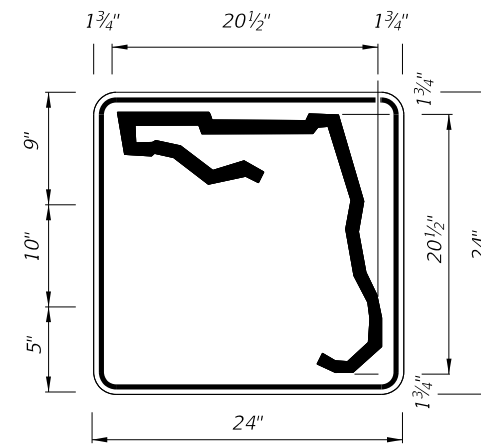

1 or 2 DIGITS

DIGITS	NUMERAL SIZE	SERIES LEGEND	PANEL SIZE
1-2	10"	D	24" x 24"

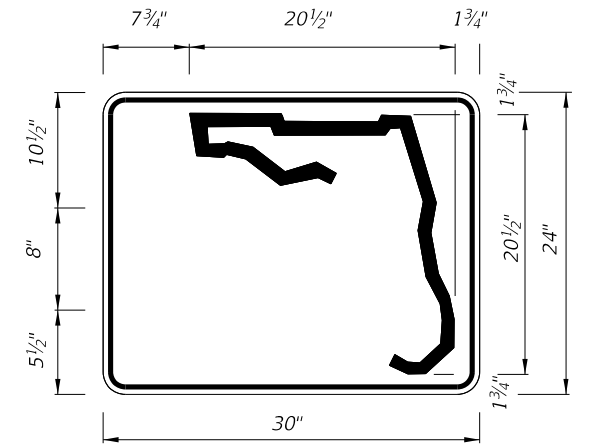

3 or 4 DIGITS

DIGITS	NUMERAL SIZE	SERIES LEGEND	PANEL SIZE
3	8"	D	30" x 24"
4	8"	C	30" x 24"


NOTES:

- Stroke width of State Outline shall be 1".
- The 24" X 24" panel shall only be used for a 3 digit route when the panel is to be used on a sign cluster with other 24" X 24" panels.
- 1 1/2" Radii

INDEPENDENT USE OTHER THAN FREEWAY

NOTES:

- Series D Legend, all upper case.
- Color: Yellow Legend and Border on Blue Background.
- When used on a guide sign, marker must be overlaid on a square Yellow Background as shown in chart.
- When two or more County Route Markers are mounted together, use the dimensions of the largest marker for all other markers.

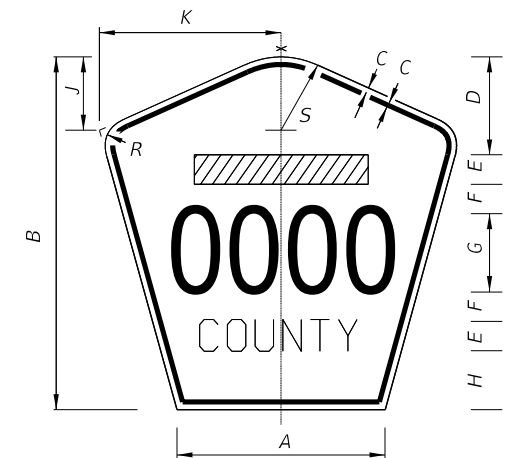


SIGN	DIMENSIONS											Rectangular Yellow Background Dimensions (See Note 3)	
	A	B	C	D	E	F	G	H	J	K	R		S
4 DIGIT POST MOUNTED	25 1/8"	42"	3/4"	10"	4"	4"	8"	8"	8 3/8"	22"	5"	8 3/4"	
2 DIGIT OVERHEAD	21 1/2"	36"	1/2"	7 1/2"	3"	3"	12"	4 1/2"	7 1/8"	18 7/8"	4 1/4"	7 1/2"	42" x 42"
3 DIGIT OVERHEAD	25 1/8"	42"	3/4"	8"	4"	4"	12"	6"	8 3/8"	22"	5"	8 3/4"	48" x 48"
4 DIGIT OVERHEAD	29 7/8"	48"	3/4"	8"	5"	5"	12"	8"	9 3/4"	25 5/8"	5 3/4"	10 1/4"	52" x 52"

FTP-613-25 - COUNTY ROUTE MARKER (M1-6)

1/14/2026 7:16:31 AM


Non-Limited Access

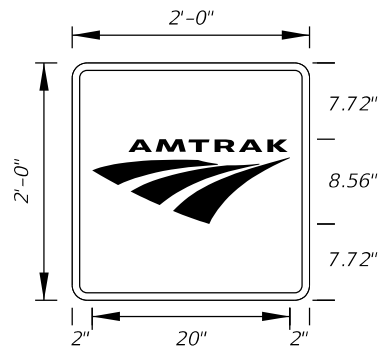

FTP-614-25
2'-0" X 2'-0"
1.5" Radii 3/4" Border

Green Background
White Legend, Border
and Symbol


Limited Access

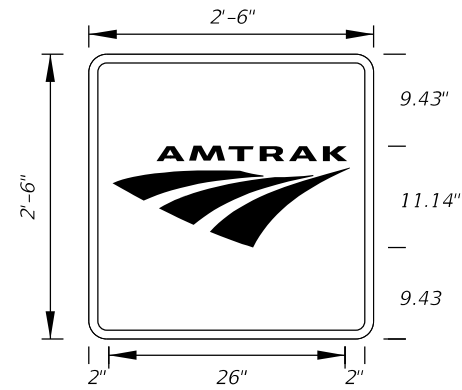

FTP-614A-25
2'-6" X 2'-6"
1.5" Radii 3/4" Border

Green Background
White Legend, Border
and Symbol


Non-Limited Access

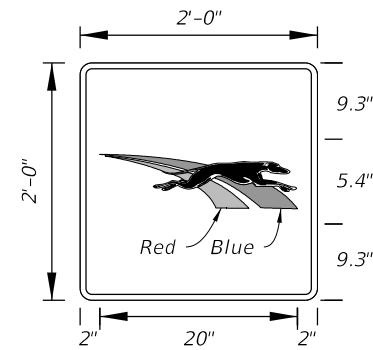

FTP-615-25
2'-0" X 2'-0"
1.5" Radii 1/2" Border

Green Background
White Legend, Border
and Symbol


Limited Access

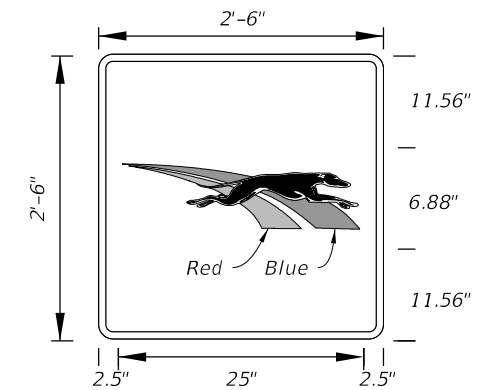

FTP-615A-25
2'-6" X 2'-6"
1.5" Radii 3/4" Border

Green Background
White Legend, Border
and Symbol


Non-Limited Access

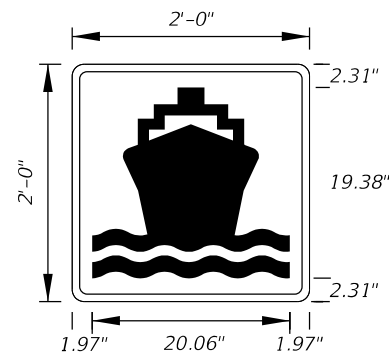

FTP-616-25
2'-0" X 2'-0"
1.5" Radii 3/4" Border

Green Background
White Legend, Border
and Symbol

Limited Access

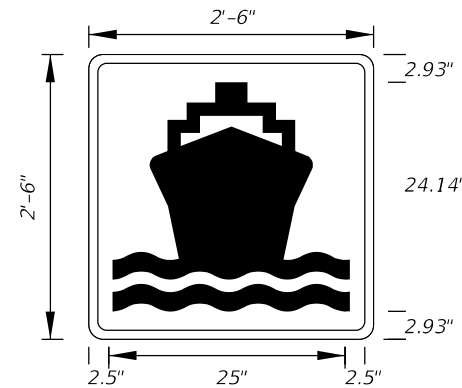


FTP-616A-25
2'-6" X 2'-6"
1.5" Radii 3/4" Border

Green Background
White Legend, Border
and Symbol

1/14/2026 7:16:33 AM


LAST REVISION 11/01/25	REVISION	DESCRIPTION:
---------------------------	----------	--------------

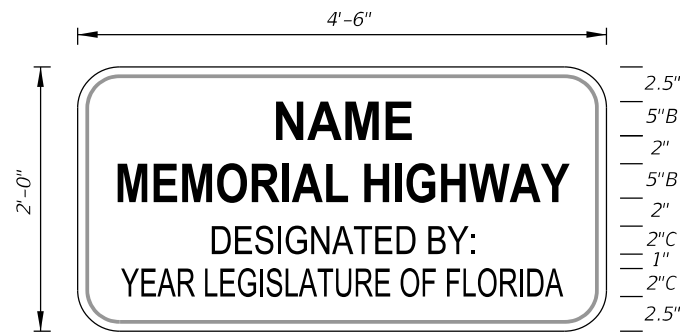


FTP-800-25
 4'-6" X 2'-0"
 1.5" Radii 1/2" Border
 5" Series B Legend
 2" Series C Legend
 Brown Background
 Yellow Legend and Border




FTP-800A-25
 4'-6" X 2'-6"
 1.5" Radii 1/2" Border
 5" Series B Legend
 2" Series C Legend
 Brown Background
 Yellow Legend and Border

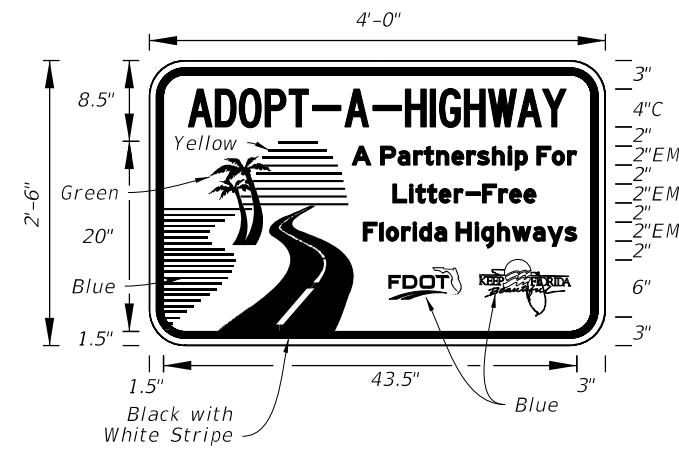

FTP-801-25
 4'-0" X 2'-6"
 1.5" Radii 3/4" Border
 4" Series C Legend and
 2" Series EM Legend
 White Background
 Blue Legend and Border

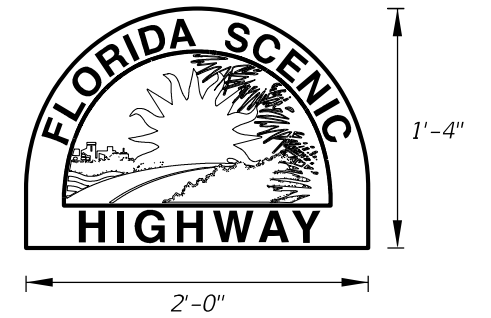


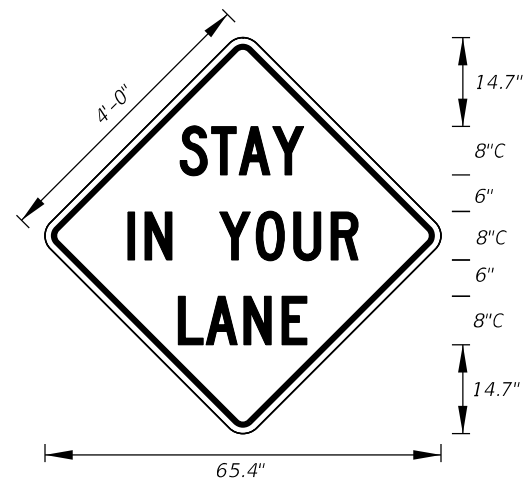
FTP-802-25
 2'-0" X 1'-4"
 NOTE:
 To be installed with Co-location
 of route Confirmation Marker.

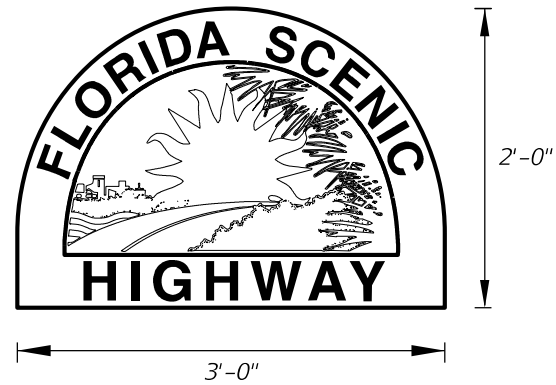


FTP-802A-25
 3'-0" X 2'-0"
 NOTE:
 Install at the Florida Scenic
 Highway Entrance Points.

1/14/2026 7:16:35 AM


LAST REVISION 11/01/25	REVISION	DESCRIPTION:	 FY 2026-27 STANDARD PLANS	SPECIAL SIGN DETAILS	INDEX 700-102	SHEET 18 of 21
---------------------------	----------	--------------	--	-----------------------------	-------------------------	--------------------------




TTC-001-25
4'-0" X 4'-0"
3" Radii 3/4" Border
8" Series C Legend
Orange Background
Black Legend and Border

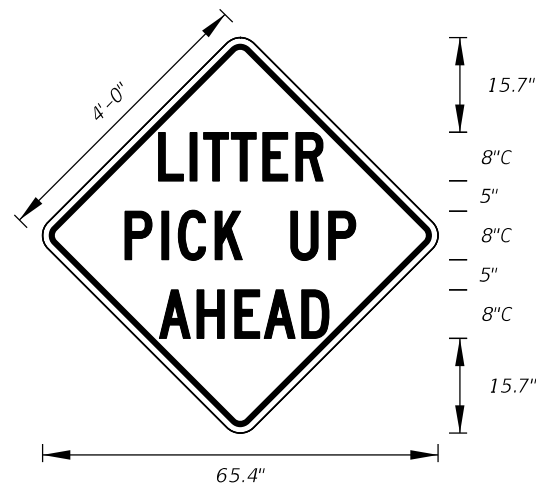


TTC-002-25
4'-0" X 4'-0"
3" Radii 3/4" Border
8" Series C Legend
Orange Background
Black Legend and Border

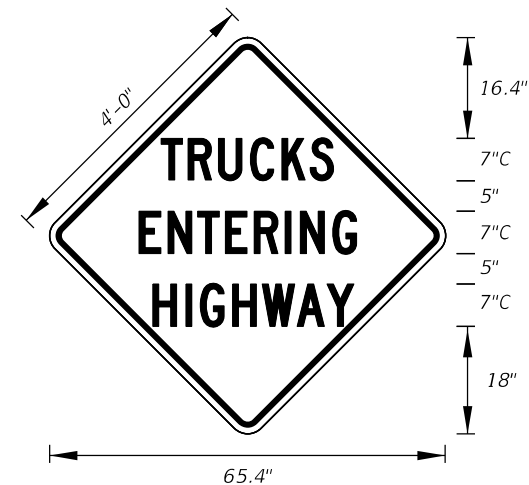


TTC-003-25
4'-0" X 4'-0"
3" Radii 3/4" Border
7" Series C Legend
Orange Background
Black Legend and Border

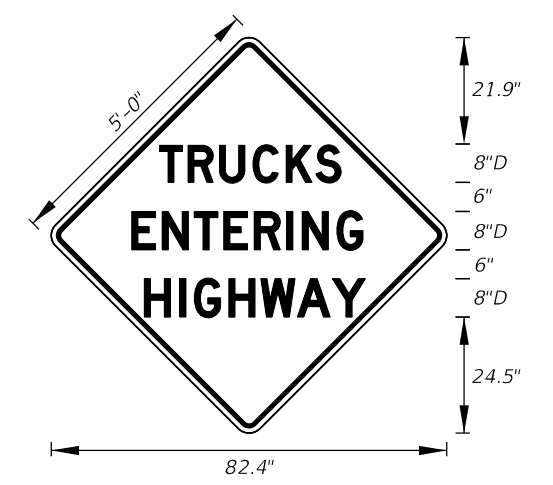


TTC-003A-25
5'-0" X 5'-0"
3" Radii 3/4" Border
8" Series D Legend
Orange Background
Black Legend and Border

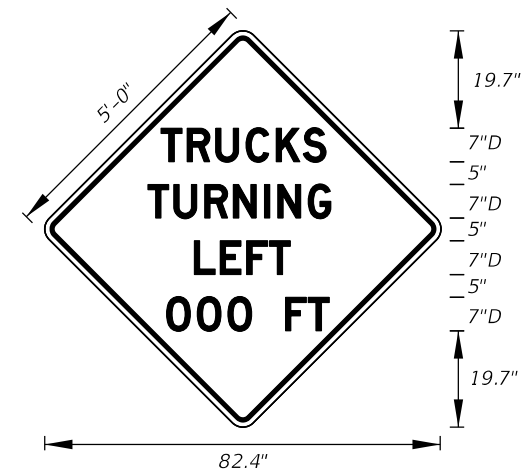


TTC-004-25
5'-0" X 5'-0"
3" Radii 3/4" Border
7" Series D Legend
Orange Background
Black Legend and Border

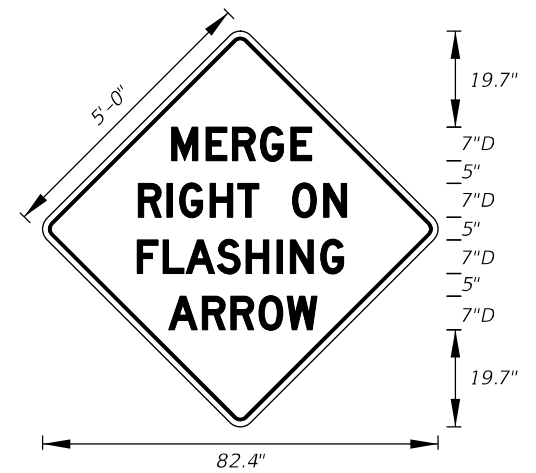


TTC-005-25
5'-0" X 5'-0"
3" Radii 3/4" Border
7" Series D Legend
Orange Background
Black Legend and Border

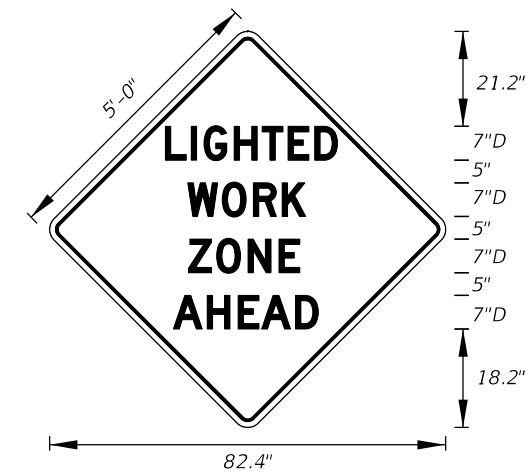


TTC-006-25
5'-0" X 5'-0"
3" Radii 3/4" Border
7" Series D Legend
Orange Background
Black Legend and Border

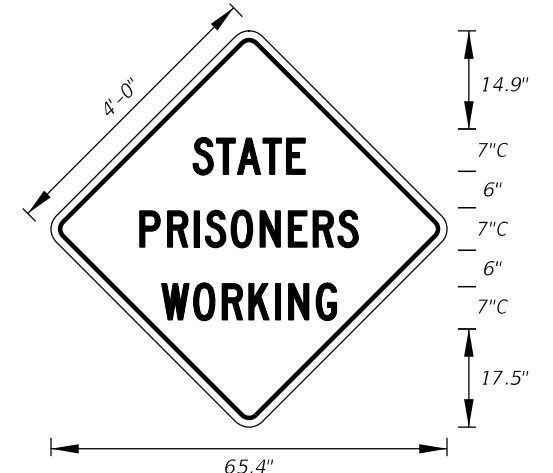


TTC-007-25
4'-0" X 4'-0"
3" Radii 3/4" Border
7" Series C Legend
Orange Background
Black Legend and Border

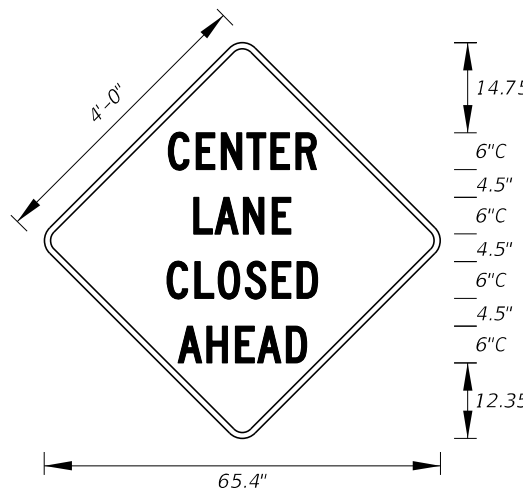

TTC-008-25
4'-0" X 4'-0"
3" Radii 3/4" Border
6" Series C Legend
Orange Background
Black Legend and Border

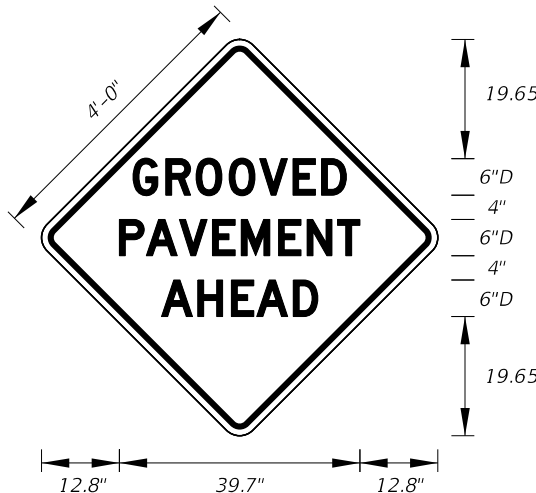


TTC-009-25
4'-0" X 4'-0"
3" Radii 3/4" Border
6" Series D Legend
Orange Background
Black Legend and Border

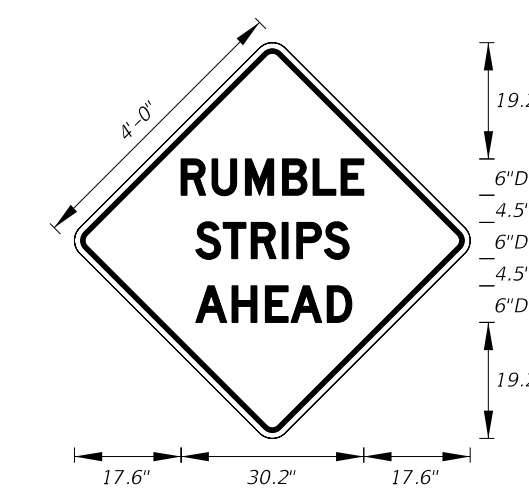


TTC-010-25
4'-0" X 4'-0"
3" Radii 3/4" Border
6" Series D Legend
Orange Background
Black Legend and Border


1/14/2026 7:16:37 AM

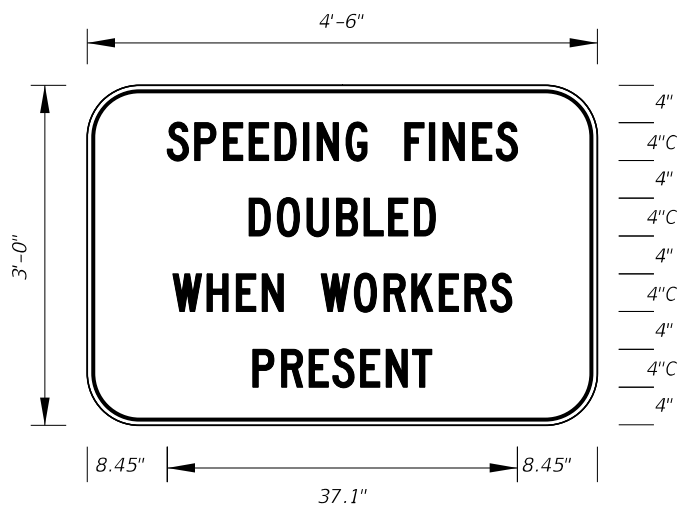


TTC-011-25
 Arterial Sign
 4'-6" X 3'-0"
 1.5" Radii 3/4" Border
 4" Series C Legend
 White Background
 Black Legend and Border

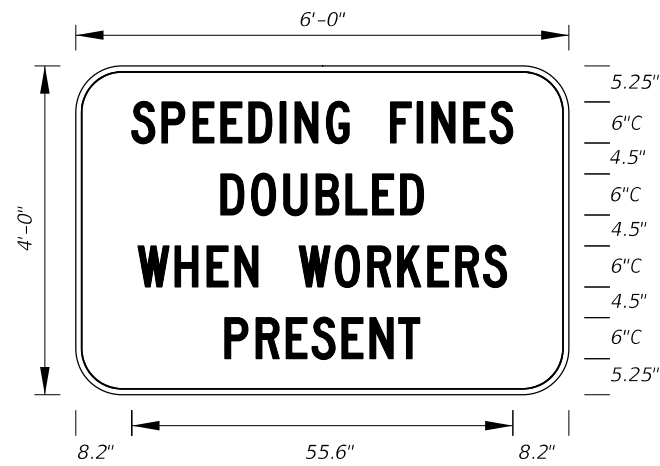


TTC-011A-25
 Freeway Sign
 6'-0" X 4'-0"
 3" Radii 3/4" Border
 6" Series C Legend
 White Background
 Black Legend and Border

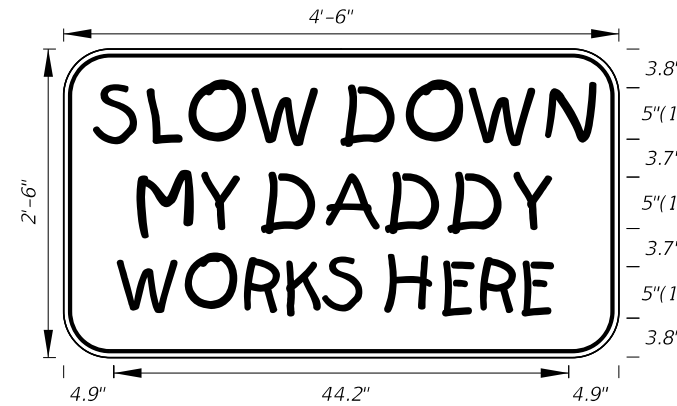


TTC-012-25
 4'-6" X 2'-6"
 3" Radii 3/4" Border
 5" Kids Series Legend
 Orange Background
 Black Legend and Border

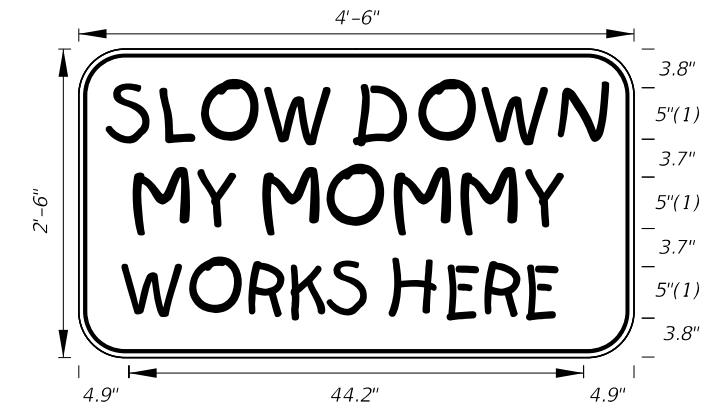


TTC-013-25
 4'-6" X 2'-6"
 3" Radii 3/4" Border
 5" Kids Series Legend
 Orange Background
 Black Legend and Border

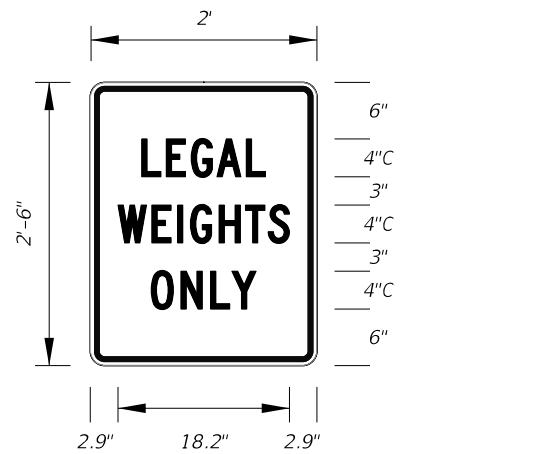

TTC-014-25
 2'-0" X 2'-6"
 1.5" Radii 3/4" Border
 4" Series C Legend
 White Background
 Red Legend and Border

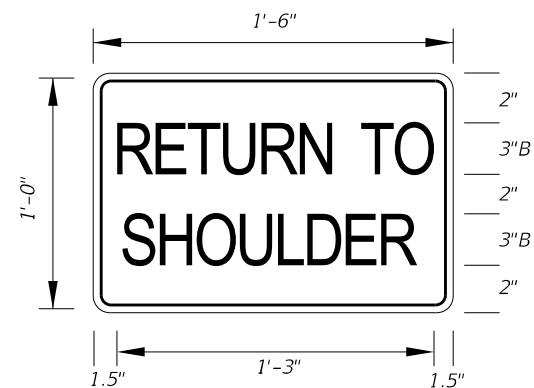


TTC-015-25
 1'-6" X 1'-0"
 1.5" Radii 1/4" Border
 3" Series B Legend
 Orange Background
 Black Legend and Border

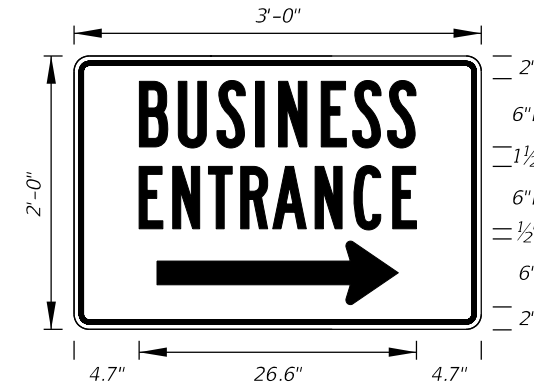


TTC-016R-25
TTC-016L-25
 3'-0" X 2'-0"
 1.5" Radii 3/4" Border
 6" Series B Legend
 Blue Background
 White Legend and Border

NOTE:
 Use TTC-016L-25 for "LEFT ARROW".

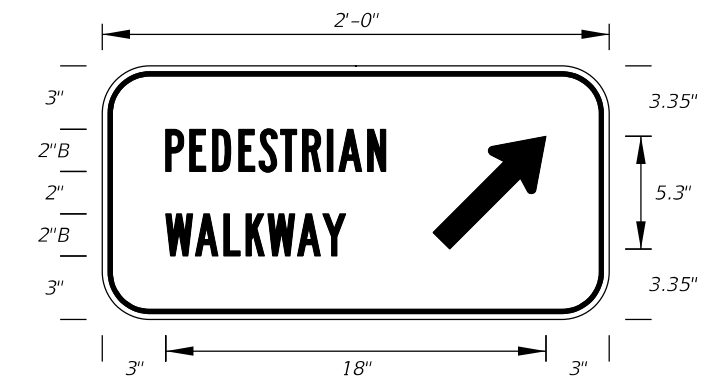


TTC-017R-25
TTC-017L-25
 2'-0" X 1'-0"
 1.5" Radii 3/4" Border
 2" Series B Legend
 White Background
 Black Legend and Border

NOTE:
 Use TTC-017L-25 for "LEFT ARROW".

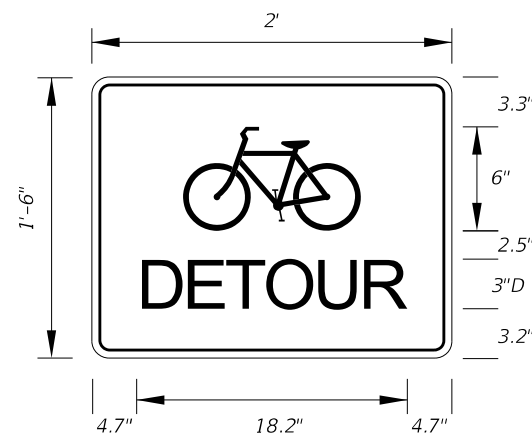


TTC-018-25
 2'-0" X 1'-6"
 1.5" Radii 1/2" Border
 3" Series D Legend
 Orange Background
 Black Legend and Border


1/14/2026 7:16:39 AM

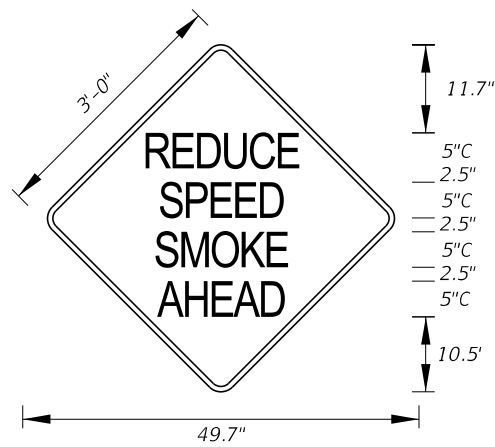


TTC-019-25
 3'-0" x 3'-0"
 1.5" Radii 3/4" Border
 5" Series C Legend
 Pink Background
 Black Legend and Border

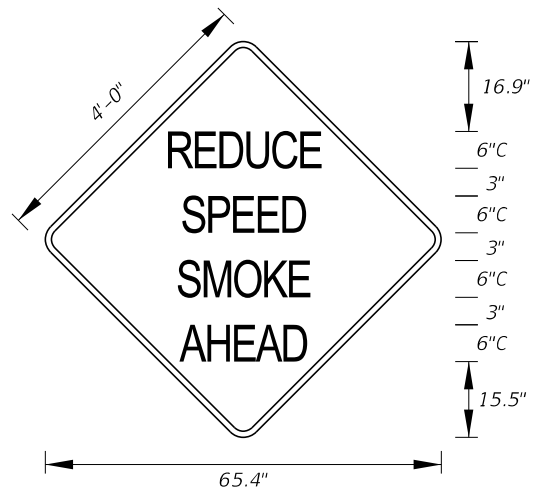


TTC-019A-25
 4'-0" x 4'-0"
 3" Radii 3/4" Border
 6" Series C Legend
 Pink Background
 Black Legend and Border

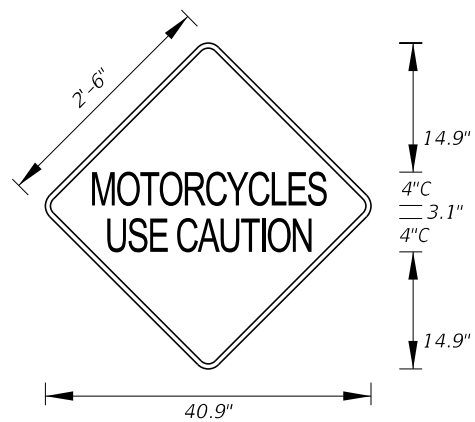

TTC-020-25
 2'-6" x 2'-6"
 1.5" Radii 3/4" Border
 4" Series C Legend
 Pink Background
 Black Legend and Border

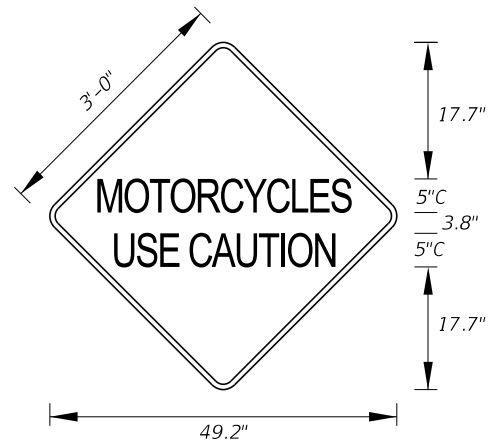

TTC-020A-25
 3'-0" x 3'-0"
 1.5" Radii 3/4" Border
 5" Series C Legend
 Pink Background
 Black Legend and Border

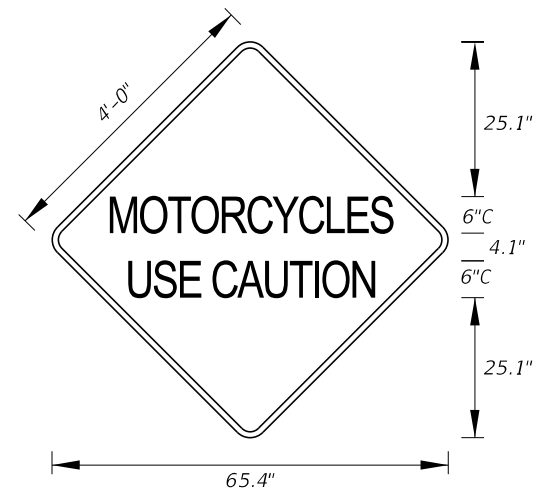

TTC-020B-25
 4'-0" x 4'-0"
 1.5" Radii 3/4" Border
 6" Series C Legend
 Pink Background
 Black Legend and Border

1/14/2026 7:16:41 AM

LAST REVISION 11/01/25	REVISION	DESCRIPTION:
---------------------------	----------	--------------



FY 2026-27
 STANDARD PLANS

SPECIAL SIGN DETAILS

INDEX
 700-102

SHEET
 21 of 21

SPECIAL SIGN DETAILS CROSSWALK

<i>Previous Sign Number</i>	<i>Current Sign Number</i>	<i>Sign Description</i>	<i>Previous Sign Number</i>	<i>Current Sign Number</i>	<i>Sign Description</i>
FTP-2-06	FTP-001-25	ALL TRUCKS ENTER WEIGH STATION (NON-FREEWAY)	FTP-90-22	FTP-025-25	ALL TRAFFIC BOTH DIRECTIONS STOP WHILE SCHOOL BUSES LOAD OR UNLOAD
FTP-1-06	FTP-001A-25	ALL TRUCKS ENTER WEIGH STATION (FREEWAY)	FTP-91-22	FTP-026-25	STOP WHILE SCHOOL BUSES LOAD OR UNLOAD THIS ROADWAY
FTP-6B-06	FTP-002L-25	ALL TRUCKS - TRAILERS PICKUPS - VANS NEXT LEFT	NEW	FTP-027-25	STATE LAW STOP FOR PEDESTRIANS IN CROSSWALKS
FTP-6A-06	FTP-002R-25	ALL TRUCKS - TRAILERS PICKUPS - VANS NEXT RIGHT	NEW	FTP-027A-25	STATE LAW STOP FOR PEDESTRIANS IN CROSSWALKS
FTP-51-06	FTP-003-25	WEIGHT LIMIT LAST EXIT	NEW	FTP-028-25	CROSSWALK STOP ON RED PROCEED ON FLASHING RED WHEN CLEAR
FTP-44A-25	FTP-004-25	SAFETY BELT CHILD RESTRAINT USE REQUIRED BY LAW	FTP-86-21	FTP-029-25	STATE LAW STOP FOR [PED] WITHIN CROSSWALK
FTP-44-06	FTP-004A-25	SAFETY BELT CHILD RESTRAINT USE REQUIRED BY LAW	FTP-25-06	FTP-030-25	PUSH BUTTON TO CROSS ST NAME
FTP-47-06	FTP-005-25	BUCKLE UP IT'S THE LAW	FTP-68A-06	FTP-031-25	PEDISTRIAN CROSSING PUSH BUTTON
FTP-46-06	FTP-005A-25	BUCKLE UP IT'S THE LAW	FTP-68B-06	FTP-032-25	PEDISTRIAN CROSSING PUSH BUTTON
FTP-45-25	FTP-006-25	FLORIDA LAW SAFETY BELT USE CHILD RESTRAINT USE	FTP-68C-21	FTP-033-25	PUSH BUTTON FOR WARNING LIGHTS
NEW	FTP-007-25	FENDER BENDER MOVE VEHICLES FROM TRAVEL LANES	FTP-54L-06	FTP-034L-25	[LEFT ARROW] ONLY (FTP-034R-25 FOR RIGHT ARROW)
NEW	FTP-007A-25	FENDER BENDER MOVE VEHICLES FROM TRAVEL LANES	FTP-55L-06	FTP-034AL-25	[LEFT ARROW] ONLY (FTP-034AR-25 FOR RIGHT ARROW)
NEW	FTP-007B-25	FENDER BENDER MOVE VEHICLES FROM TRAVEL LANES	FTP-82-08	FTP-034U-25	[U-TURN] ONLY
NEW	FTP-008-25	STATE LAW MOVE OVER	FTP-53-06	FTP-035L-25	LEFT TURN ONLY
NEW	FTP-009-25	TWO-AXLE VEHICLES ONLY BUSES ALLOWED	FTP-52-06	FTP-035R-25	RIGHT TURN ONLY
FDM ESS-R1	FTP-010-25	EMERGENCY STOPPING SITE	NEW	FTP-036-25	NO PEDESTRIANS OR BICYCLES BEYOND GATE
FDM ESS-R2	FTP-011-25	EMERGENCY STOPPING SITE 1 MILE	FTP-100-25	FTP-037-25	FLORIDA LAW
FDM ESS-R3	FTP-012-25	EMERGENCY STOPPING SITE X MILES	FTP-69-06	DELETED	NO PEDESTRIANS BICYCLES MOTOR VEHICLES LESS THAN 5 BHP
FTP-65-06	FTP-013-25	OFFICIAL USE ONLY	FTP-50-06	FTP-200-25	WEIGHT LIMIT RESTRICTION AHEAD
FTP-29-06	FTP-014-25	GROOVED	FTP-33-06	FTP-201-25	SCHOOL ENTRANCE
FTP-41-21	FTP-015-25	FLORIDA LITTER LAW \$150 MIN FINE FOR LITTERING	FTP-84-09	FTP-202-25	DRAW BRIDGE AHEAD
FTP-40-21	FTP-015A-25	FLORIDA LITTER LAW \$150 MIN FINE FOR LITTERING	FTP-61-06	FTP-203-25	NO TRAIN HORN 10 PM - 6 AM
FTP-19-06	FTP-016-25	24 HOUR PARKING	FTP-62-06	FTP-203A-25	NO TRAIN HORN 10 PM - 6 AM
FTP-20-06	FTP-017-25	PARKING BY DISABLED PERMIT ONLY	NEW	FTP-204-25	X-ING
FTP-21-06	FTP-018-25	PARKING BY DISABLED PERMIT ONLY	NEW	FTP-205-25	ON SIDEWALK
FTP-22-06	FTP-019-25	FINE \$250 MAX	NEW	FTP-206-25	MOTORCYCLES USE CAUTION
NEW	FTP-019A-25	FINE \$250 MAX	NEW	FTP-206A-25	MOTORCYCLES USE CAUTION
FTP-37-06	FTP-020-25	SPEEDING FINES DOUBLED WORK ZONES SCHOOL ZONES	NEW	FTP-206B-25	MOTORCYCLES USE CAUTION
FTP-38-22	FTP-021-25	SPEEDING FINES DOUBLED	NEW	FTP-207-25	PRESCRIBED BURN AHEAD
FTP-39-06	FTP-021A-25	SPEEDING FINES DOUBLED	NEW	FTP-207A-25	PRESCRIBED BURN AHEAD
FTP-35-06	FTP-022-25	SCHOOL SPEED LIMIT XX	FTP-72-06	FTP-208-25	FIRE SMOKE AREA
FTP-31-06	FTP-023-25	SCHOOL ZONE XX [FLASHER] MPH WHEN FLASHING	FTP-71-06	FTP-208A-25	FIRE SMOKE AREA
FTP-31-06	FTP-023A-25	SCHOOL ZONE XX [FLASHER] MPH WHEN FLASHING	FTP-15A-06	FTP-400-25	STATE OF FLORIDA WELCOME CENTER 1 MILE
FTP-34-06	FTP-024-25	END SCHOOL ZONE	FTP-10-06	FTP-400A-25	STATE OF FLORIDA WELCOME CENTER 1 MILE
FTP-32-06	FTP-024A-25	END SCHOOL ZONE	FTP-15B-06	FTP-401-25	1/2 MILE

SPECIAL SIGN DETAILS CROSSWALK

<i>Previous Sign Number</i>	<i>Current Sign Number</i>	<i>Sign Description</i>	<i>Previous Sign Number</i>	<i>Current Sign Number</i>	<i>Sign Description</i>
FTP-15C-06	FTP-402-25	RIGHT ARROW	FTP-9A-06	FTP-603-25	TRUCKS - TRAILERS PICKUPS - VANS [RIGHT ARROW]
FTP-11-06	FTP-402A-25	STATE OF FLORIDA WELCOME CENTER [RIGHT ARROW]	FTP-7B-06	FTP-604L-25	WEIGH STATION AGRICULTURAL INSPECTION NEXT LEFT
FTP-13-06	FTP-403-25	WELCOME CENTER [RIGHT ARROW]	FTP-7A-06	FTP-604R-25	WEIGH STATION AGRICULTURAL INSPECTION NEXT RIGHT
FTP-12-06	FTP-404-25	STATE OF FLORIDA OFFICIAL WELCOME CENTER [FLORIDA]	FTP-83-08	FTP-605-25	ALL TRUCKS [RIGHT ARROW]
FTP-14-06	FTP-405-25	Tourist Information Center NEXT RIGHT	FTP-36-06	FTP-606-25	ONE - STOP CAREER CENTER [RIGHT ARROW]
FTP-87-21	FTP-406-25	REST AREA TRUCK PARKING XXX SPACES AVAILABLE	FTP-48-06	FTP-607-25	RECYCLING [SYMBOL] COLLECTION CENTER
FTP-88-21	FTP-407-25	WEIGH STATION TRUCK PARKING XXX SPACES AVAILABLE	FTP-49-06	FTP-608-25	RECYCLING [SYMBOL] COLLECTION CENTER
FTP-89-21	FTP-408-25	WELCOME CENTER TRUCK PARKING XXX SPACES AVAILABLE	NEW	FTP-609-25	[DIRECTION] [U.S. HWY NO.] MILE [MILE MARK]
FTP-73-06	FTP-409-25	VENDING MACHINES	FTP-16-10	FTP-610-25	FLORIDA'S TURNPIKE
FTP-74-06	FTP-410-25	VENDING FREE COFFEE	FTP-17-10	FTP-610A-25	FLORIDA'S TURNPIKE
FTP-75-06	FTP-411-25	SAFETY BREAK	FTP-18-10	FTP-610B-25	FLORIDA'S TURNPIKE
FTP-76-06	FTP-412-25	MACHINES	FTP-81-06	FTP-611-25	TOLL [FLORIDA]
FTP-43-06	FTP-413-25	FLORIDA HIGHWAY PATROL DIAL * FHP (347)	FTP-80-06	FTP-611A-25	TOLL [FLORIDA]
FTP-66-21	FTP-414-25	FLORIDA 511 TRAVEL INFO CALL 511	FTP-79-06	FTP-611B-25	TOLL [FLORIDA]
FTP-67-21	FTP-414A-25	FLORIDA 511 TRAVEL INFO CALL 511	FTP-17-06	FTP-612-25	FLORIDA ROUTE MARKER
FTP-78-06	FTP-415-25	EVACUATION ROUTE	FTP-18-06	FTP-613-25	[ROUTE] COUNTY
FTP-77-06	FTP-415A-25	EVACUATION ROUTE	NEW	FTP-614-25	AMTRAK
FTP-23-06	FTP-416-25	INTERNATIONAL SYMBOL OF ACCESS FOR HEARING LOSS	NEW	FTP-614A-25	AMTRAK
FTP-24-06	FTP-417-25	INTERNATIONAL TDD SYMBOL	NEW	FTP-615-25	GREYHOUND
FTP-56A-06	FTP-418-25	TRY CARPOOLING	NEW	FTP-615A-25	GREYHOUND
FTP-56-06	FTP-418A-25	TRY CARPOOLING	NEW	FTP-618-25	SHIP
FTP-58-06	FTP-419-25	TRY VANPOOLING	NEW	FTP-618A-25	SHIP
FTP-57-06	FTP-419A-25	TRY VANPOOLING	NEW	FTP-800-25	MEMORIAL HIGHWAY
FTP-60-06	FTP-420-25	TRY TRANSIT	NEW	FTP-800A-25	MEMORIAL HIGHWAY
FTP-59-06	FTP-420A-25	TRY TRANSIT	FTP-42-06	FTP-801-25	ADOPT - A - HIGHWAY
NEW	FTP-421-25	FLORIDA SHARE-A-RIDE	NEW	FTP-802-25	FLORIDA SCENIC HIGHWAY
NEW	FTP-421A-25	FLORIDA SHARE-A-RIDE	NEW	FTP-802A-25	FLORIDA SCENIC HIGHWAY
NEW	FTP-421B-25	FLORIDA SHARE-A-RIDE			
NEW	FTP-422-25	EMERGENCY INFO XX.X FM			
NEW	FTP-422A-25	EMERGENCY INFO XX.X FM			
FTP-70-06	FTP-422B-25	EMERGENCY INFO XX.X FM			
FTP-3-06	FTP-600-25	WEIGH STATION 1000 FT			
FTP-5-06	FTP-601-25	WEIGH STATION AGRICULTURAL INSPECTION 1 MILE			
FTP-4-06	FTP-602-25	CLOSED			
FTP-8-06	FTP-602A-25	CLOSED			

SPECIAL SIGN DETAILS CROSSWALK

<i>Previous Sign Number</i>	<i>Current Sign Number</i>	<i>Sign Description</i>	<i>Previous Sign Number</i>	<i>Current Sign Number</i>	<i>Sign Description</i>
MOT-1-22	TTC-001-25	STAY IN YOUR LANE			
MOT-4-22	TTC-002-25	LITTER PICK UP AHEAD			
MOT-5-22	TTC-003-25	TRUCKS ENTERING HIGHWAY			
MOT-6-22	TTC-003A-25	TRUCKS ENTERING HIGHWAY			
MOT-7-22	TTC-004-25	TRUCKS TURNING LEFT XXX FT			
MOT-8-22	TTC-005-25	MERGE RIGHT ON FLASHING ARROW			
MOT-9-22	TTC-006-25	LIGHTED WORK ZONE AHEAD			
MOT-10-22	TTC-007-25	STATE PRISONERS WORKING			
MOT-27-25	TTC-008-25	CENTER LANE CLOSED AHEAD			
MOT-15-06	TTC-009-25	GROOVED PAVEMENT AHEAD			
MOT-18-10	TTC-010-25	RUMBLE STRIPS AHEAD			
MOT-14-06	TTC-011-25	SPEEDING FINES DOUBLED WHEN WORKERS PRESENT			
MOT-13-06	TTC-011A-25	SPEEDING FINES DOUBLED WHEN WORKERS PRESENT			
MOT-16-06	TTC-012-25	SLOW DOWN MY DADDY WORKS HERE			
MOT-17-06	TTC-013-25	SLOW DOWN MY MOMMY WORKS HERE			
MOT-19-11	TTC-014-25	LEGAL WEIGHTS ONLY			
MOT-23-21	TTC-015-25	RETURN TO SHOULDER			
MOT-11-06	TTC-016-25	BUSINESS ENTRANCE [RIGHT ARROW]			
MOT-12R-06	TTC-017-25	PEDESTRIAN WALKWAY [RIGHT ARROW]			
MOT-21-21	TTC-018-25	BICYCLE DETOUR			
NEW	TTC-019-25	REDUCE SPEED SMOKE AHEAD			
NEW	TTC-019A-25	REDUCE SPEED SMOKE AHEAD			
NEW	TTC-020-25	MOTORCYCLES USE CAUTION			
NEW	TTC-020A-25	MOTORCYCLES USE CAUTION			
NEW	TTC-020B-25	MOTORCYCLES USE CAUTION			