




20'-0" TYPICAL

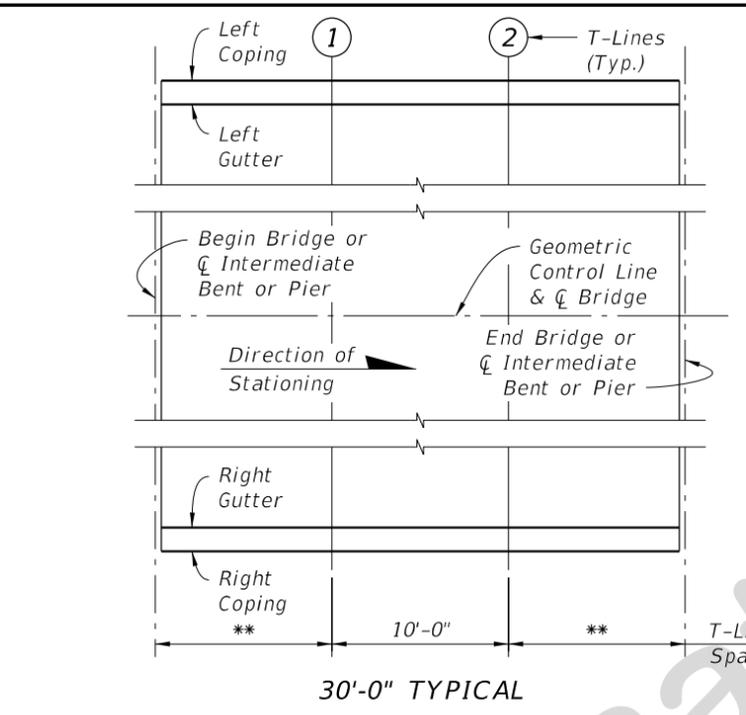


30'-0" TYPICAL

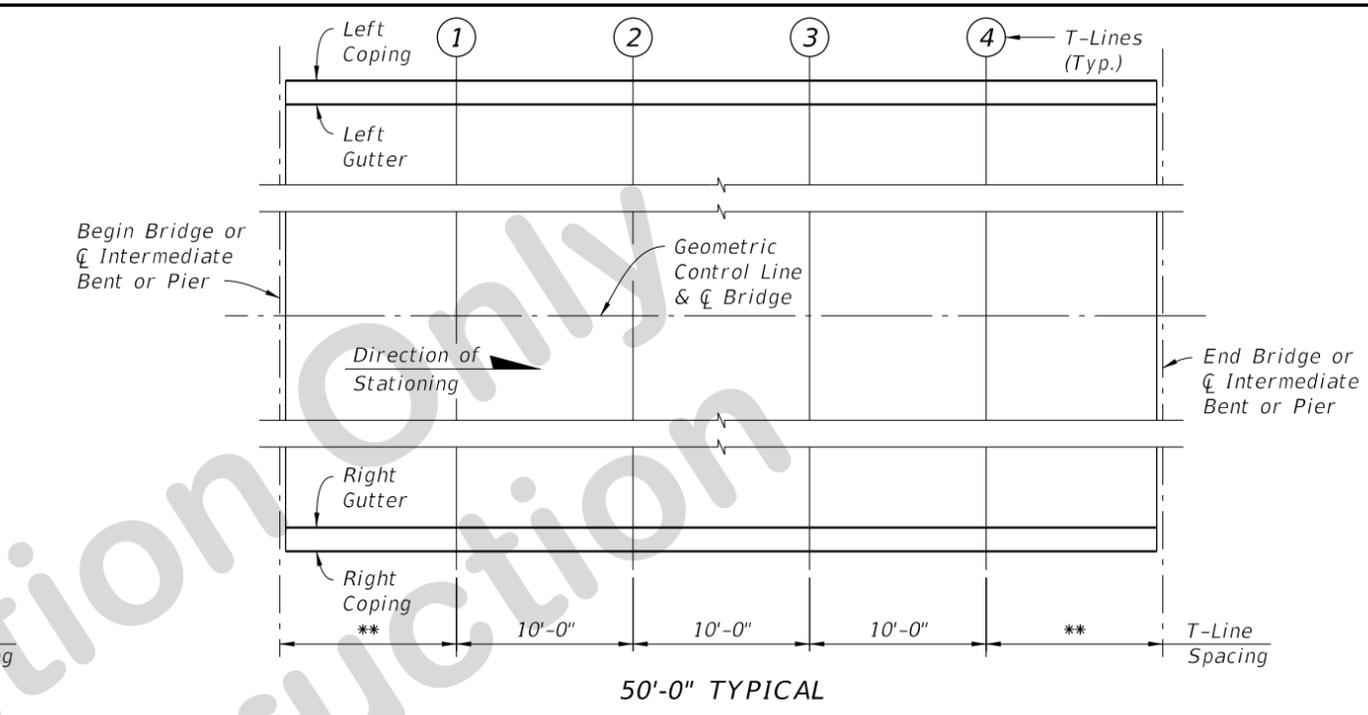


50'-0" TYPICAL

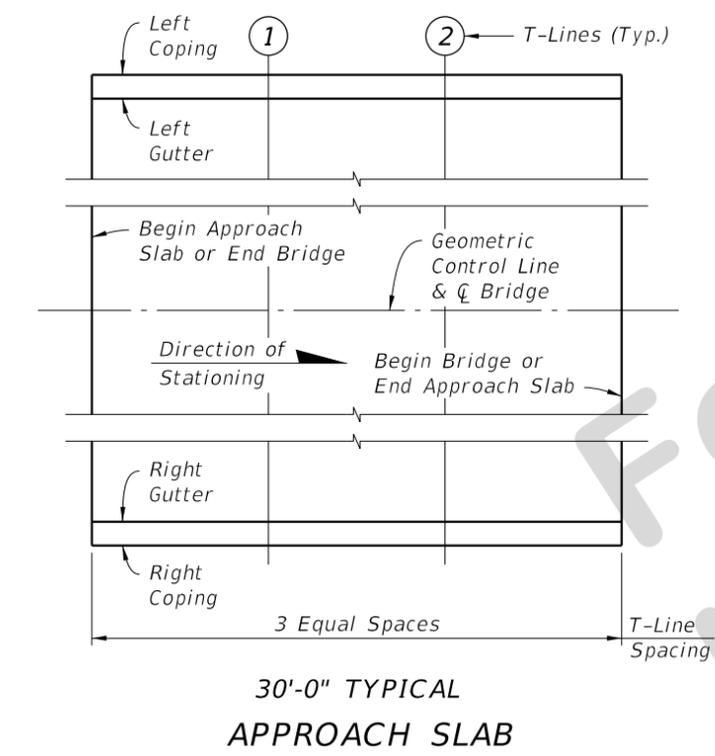

30'-0" TYPICAL  
APPROACH SLAB

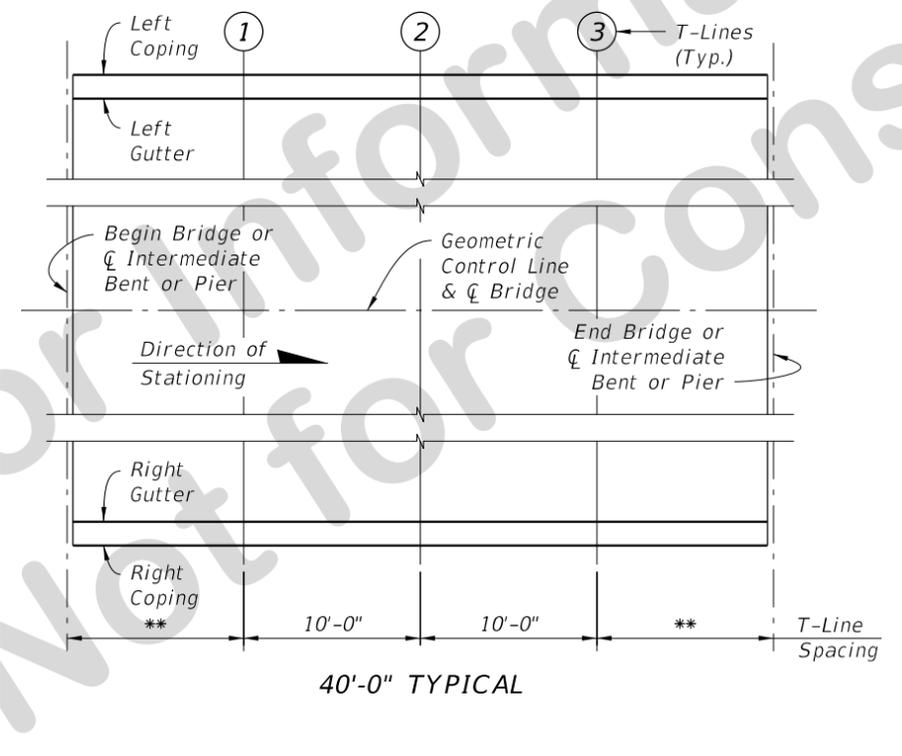


40'-0" TYPICAL

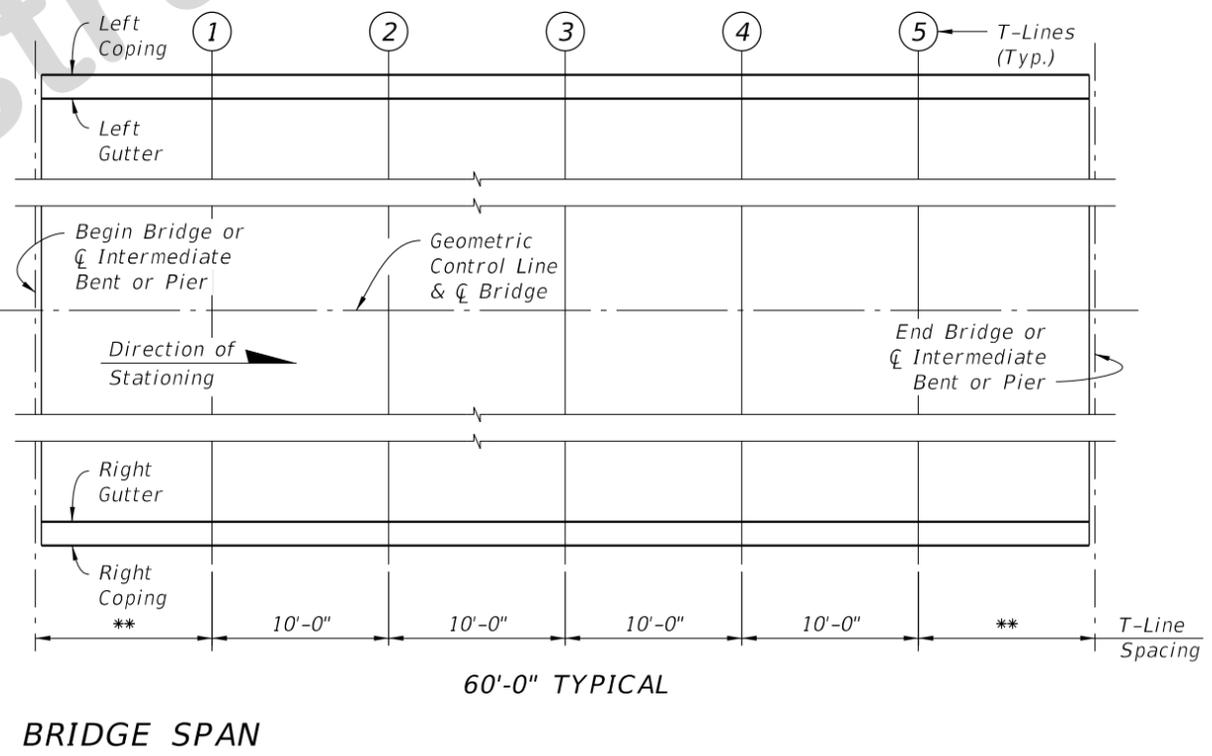

BRIDGE SPAN

60'-0" TYPICAL

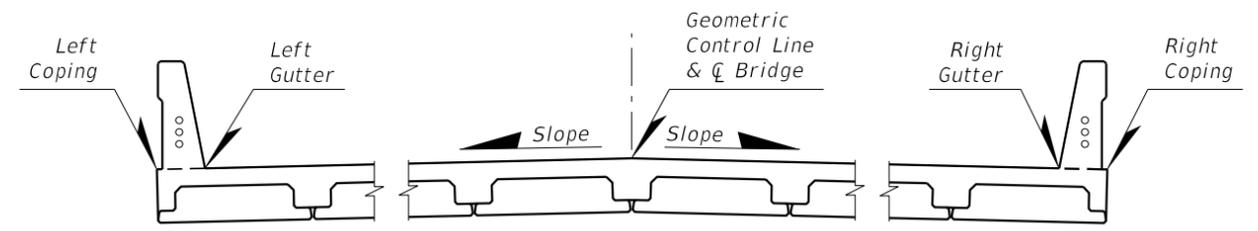

FINISH GRADE ELEVATION POINTS  
TYPICAL SECTION SHOWN THRU BRIDGE  
(Crown Section Shown, Constant Slope Similar)  
(Approach Slab Section Similar)

NOTES:  
For Elevations, see Finish Grade Elevation Sheets  
in the Structure Plans.  
\*\*10'-1" at Single Span Bridge,  
10'-0 1/2" at End Span of Multi-Span Bridge,  
10'-0" at Intermediate Span of Multi-Span Bridge.

FINISH GRADE ELEVATIONS

8/27/2025 6:37:43 AM

LAST REVISION 04/15/25	DESCRIPTION:		DEVELOPMENTAL STANDARD PLANS	FSB SUPERSTRUCTURE PACKAGE	INDEX	SHEET
					D400-300	1 of 2

