

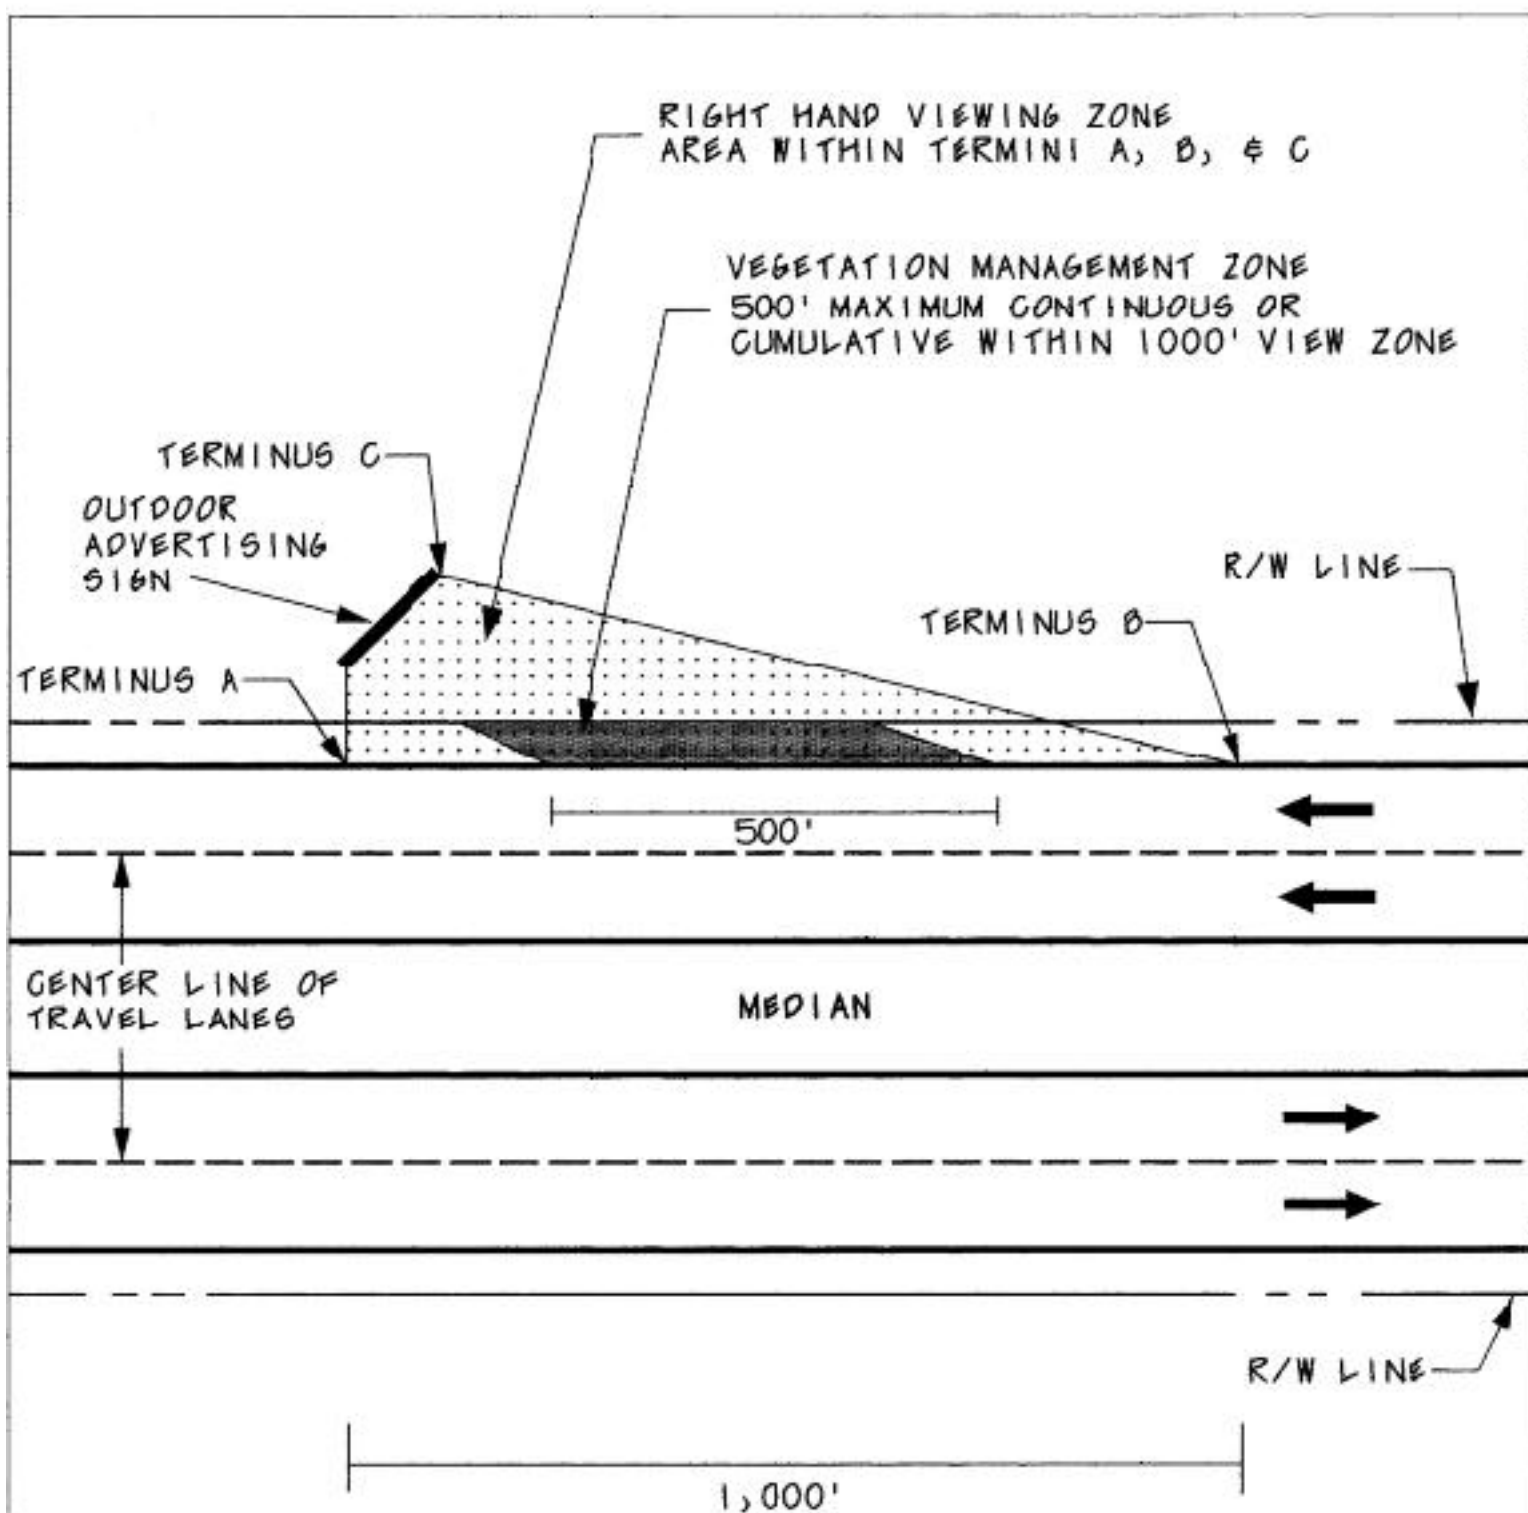


FIGURE 2
RIGHT SIDE VIEWING ZONE AND
VEGETATION MANAGEMENT ZONE