

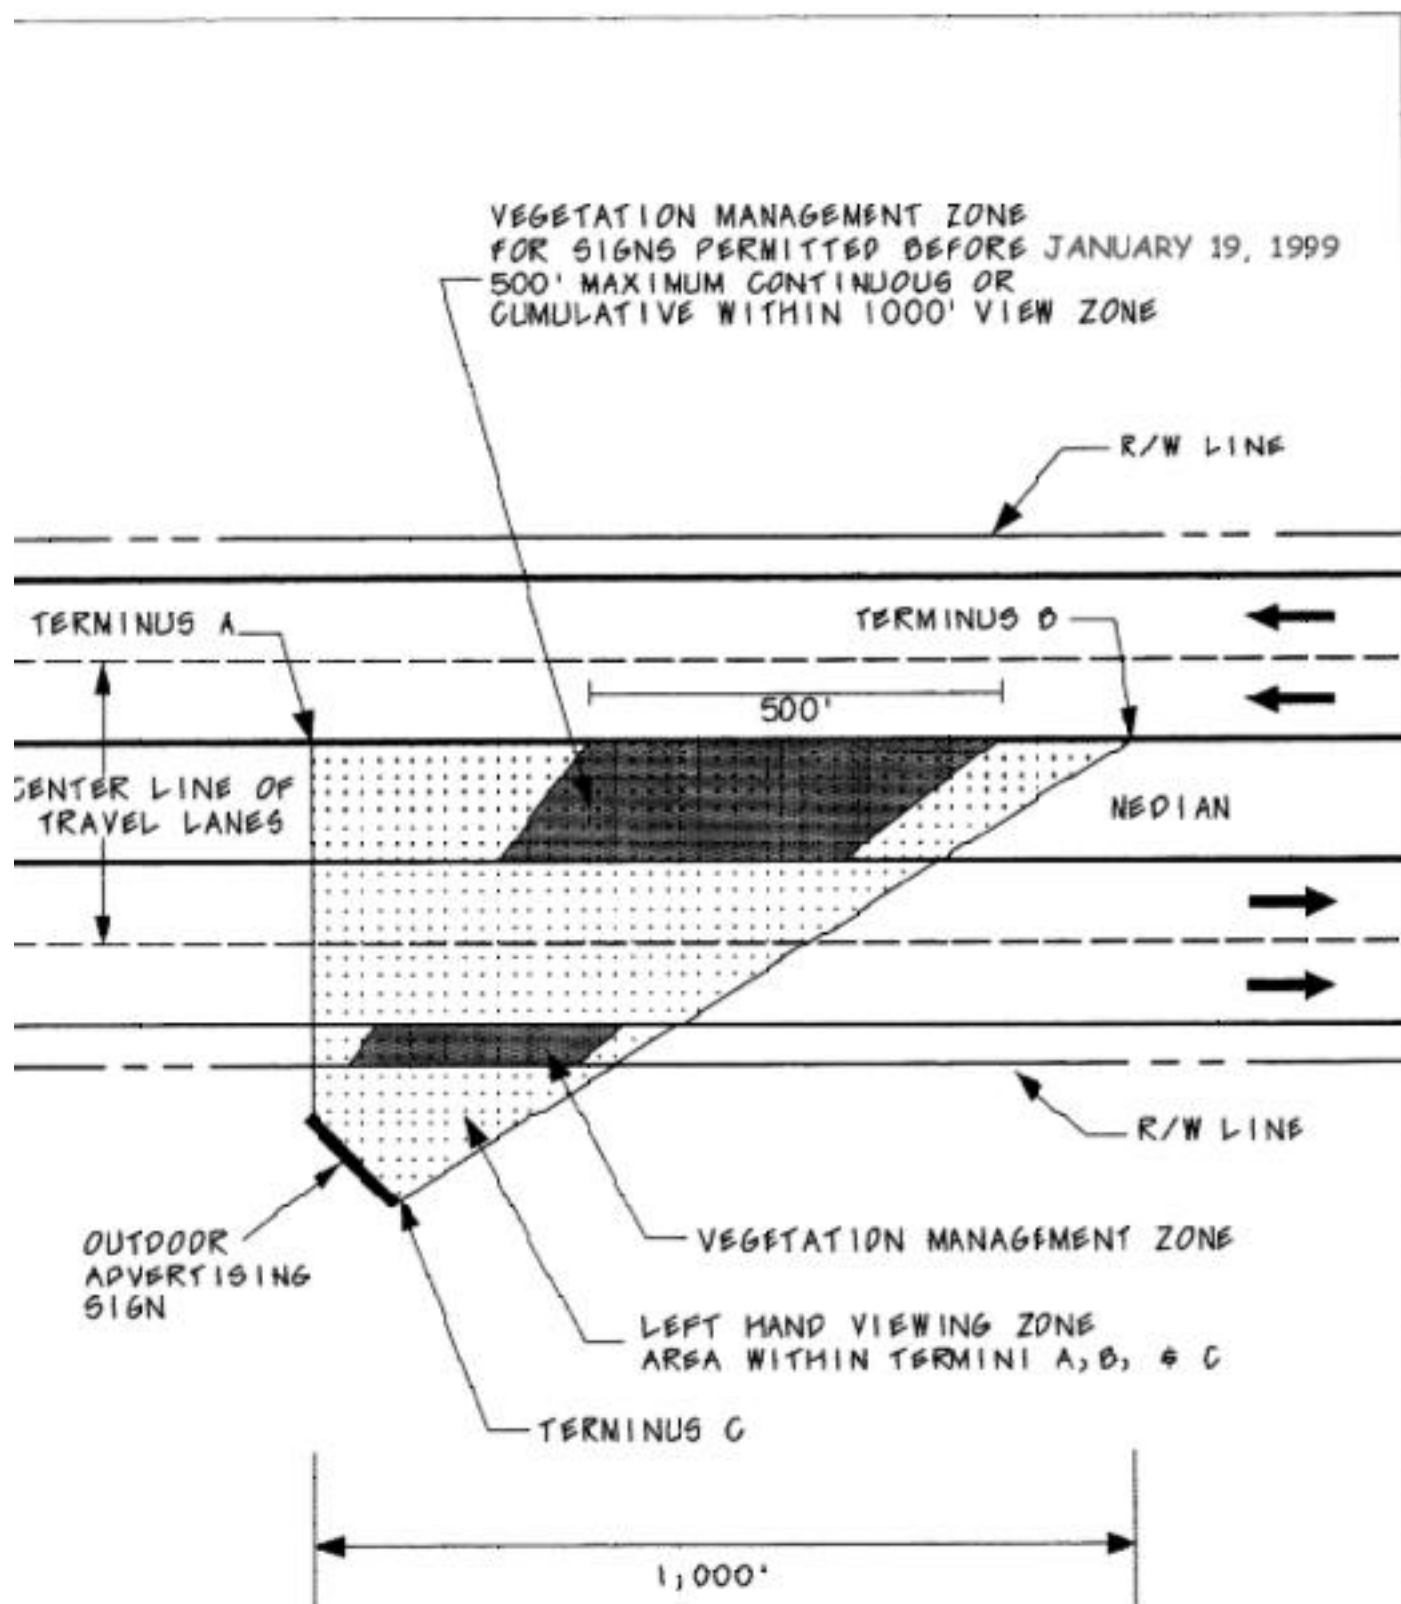


FIGURE 3.
LEFT SIDE VIEWING ZONE AND
VEGETATION MANAGEMENT ZONE