

APPENDIX I
POST DRAINAGE MAPS

 

1"=200'


1"=200'

1"=200'

LEGEND
 PROPOSED OFFSITE POND (NEW R/W)
 PROPOSED POND (WITHIN FDOT R/W)
 WALL BARRIER

LEGEND
 PROPOSED POND FPID: 436903-1-22-02
 PROPOSED POND (WITHIN FDOT R/W)

LEGEND
 POTENTIAL OFFSITE POND (NEW R/W)
 PROPOSED POND (WITHIN FDOT R/W)

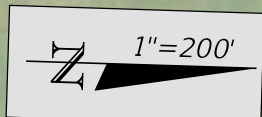

BASIN 1 (58.68 AC.)

C-9 CANAL

R/W LINE

LA R/W LINE



I-95 SOUTHBOUND

I-95 NORTHBOUND

175

180

185

190


195

200

LA R/W LINE



**BASIN 1AR
5.96 AC.**


**BASIN 1BR
3.99 AC.**

LEGEND
 **PROPOSED POND FPID: 436903-1-22-02**

REVISIONS		ENGINEER OF RECORD		STATE OF FLORIDA DEPARTMENT OF TRANSPORTATION			POST-DEVELOPMENT DRAINAGE MAP	SHEET NO.
DATE	DESCRIPTION	DATE	DESCRIPTION	ROAD NO.	COUNTY	FINANCIAL PROJECT ID		
			DENYS AVILA, P.E. LICENSE NUMBER: 90871 SCALAR CONSULTING GROUP, LLC 5713 CORPORATE WAY, SUITE 200 WEST PALM BEACH, FLORIDA 33407	SR 9	BROWARD	439170-1-22-02		


THE OFFICIAL RECORD OF THIS SHEET IS THE ELECTRONIC FILE DIGITALLY SIGNED AND SEALED UNDER RULE 61G15-23.004, F.A.C.

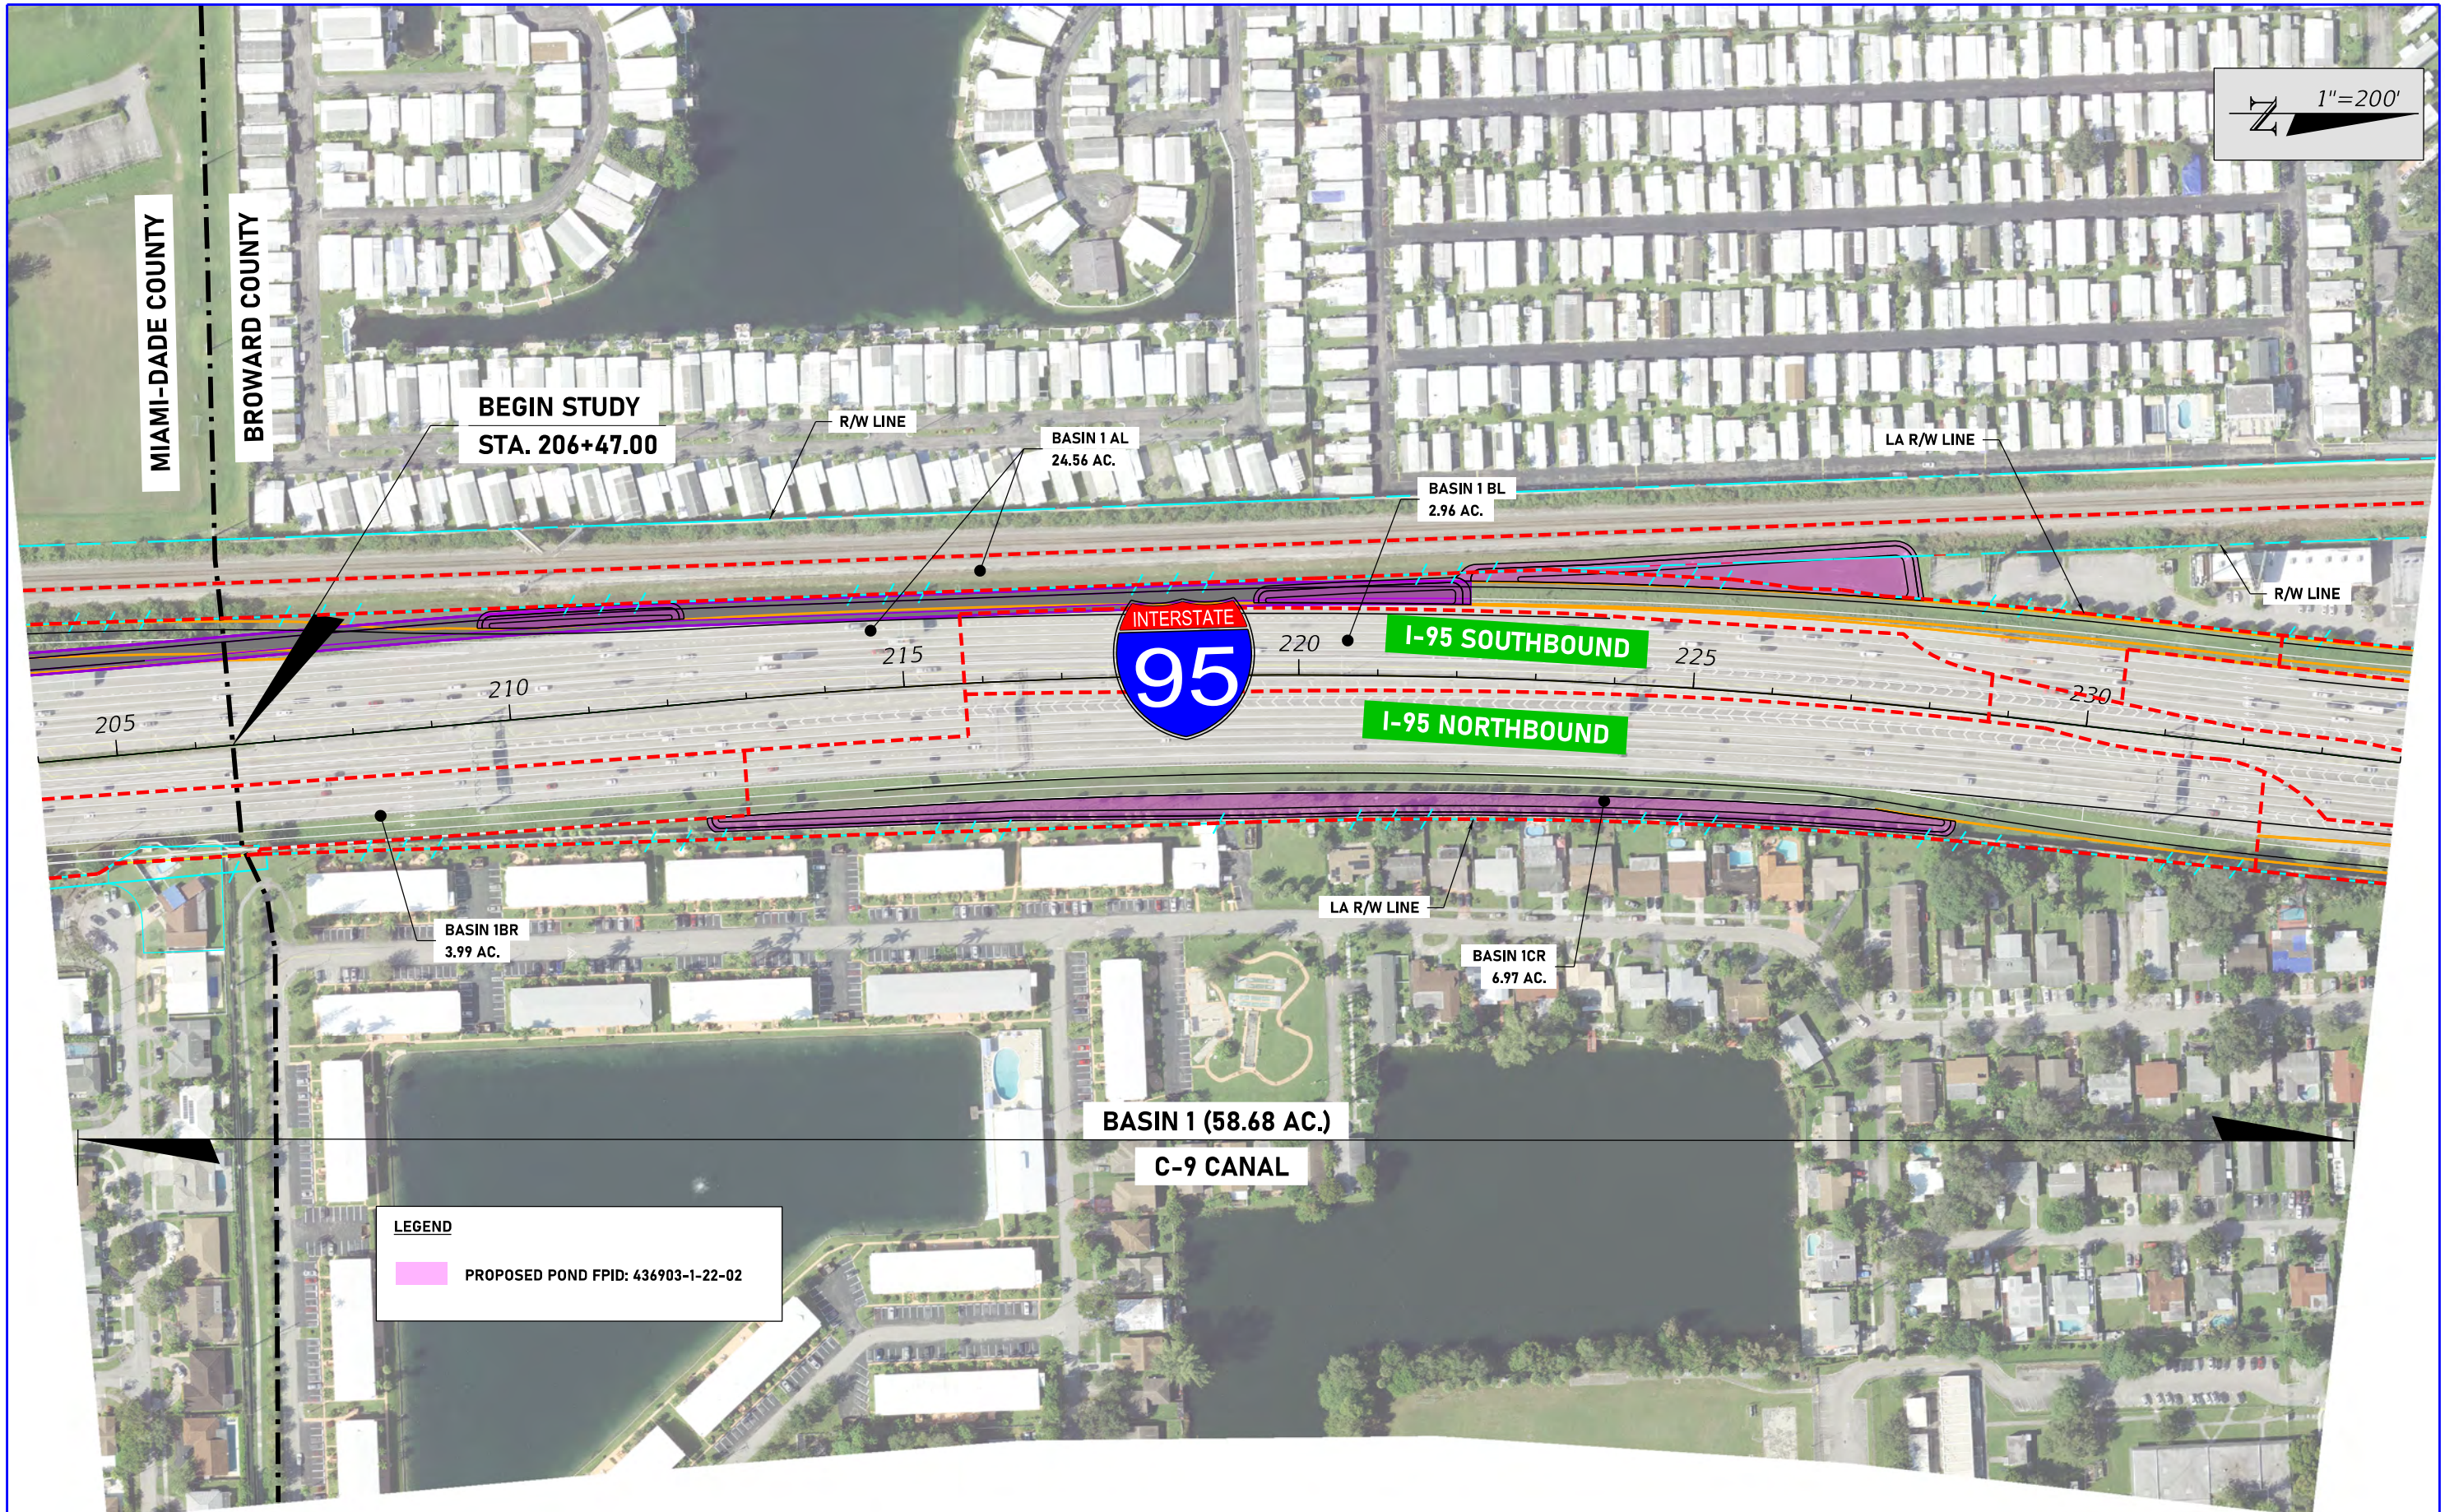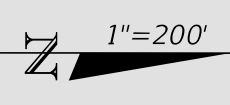

LEGEND
 PROPOSED POND FPID: 436903-1-22-02

REVISIONS				ENGINEER OF RECORD		STATE OF FLORIDA DEPARTMENT OF TRANSPORTATION			POST-DEVELOPMENT DRAINAGE MAP	SHEET NO.
DATE	DESCRIPTION	DATE	DESCRIPTION	DENYS AVILA, P.E. LICENSE NUMBER: 90871 SCALAR CONSULTING GROUP, LLC 5713 CORPORATE WAY, SUITE 200 WEST PALM BEACH, FLORIDA 33407		ROAD NO.	COUNTY	FINANCIAL PROJECT ID		
						SR 9	BROWARD	439170-1-22-02		


THE OFFICIAL RECORD OF THIS SHEET IS THE ELECTRONIC FILE DIGITALLY SIGNED AND SEALED UNDER RULE 61G15-23.004, F.A.C.

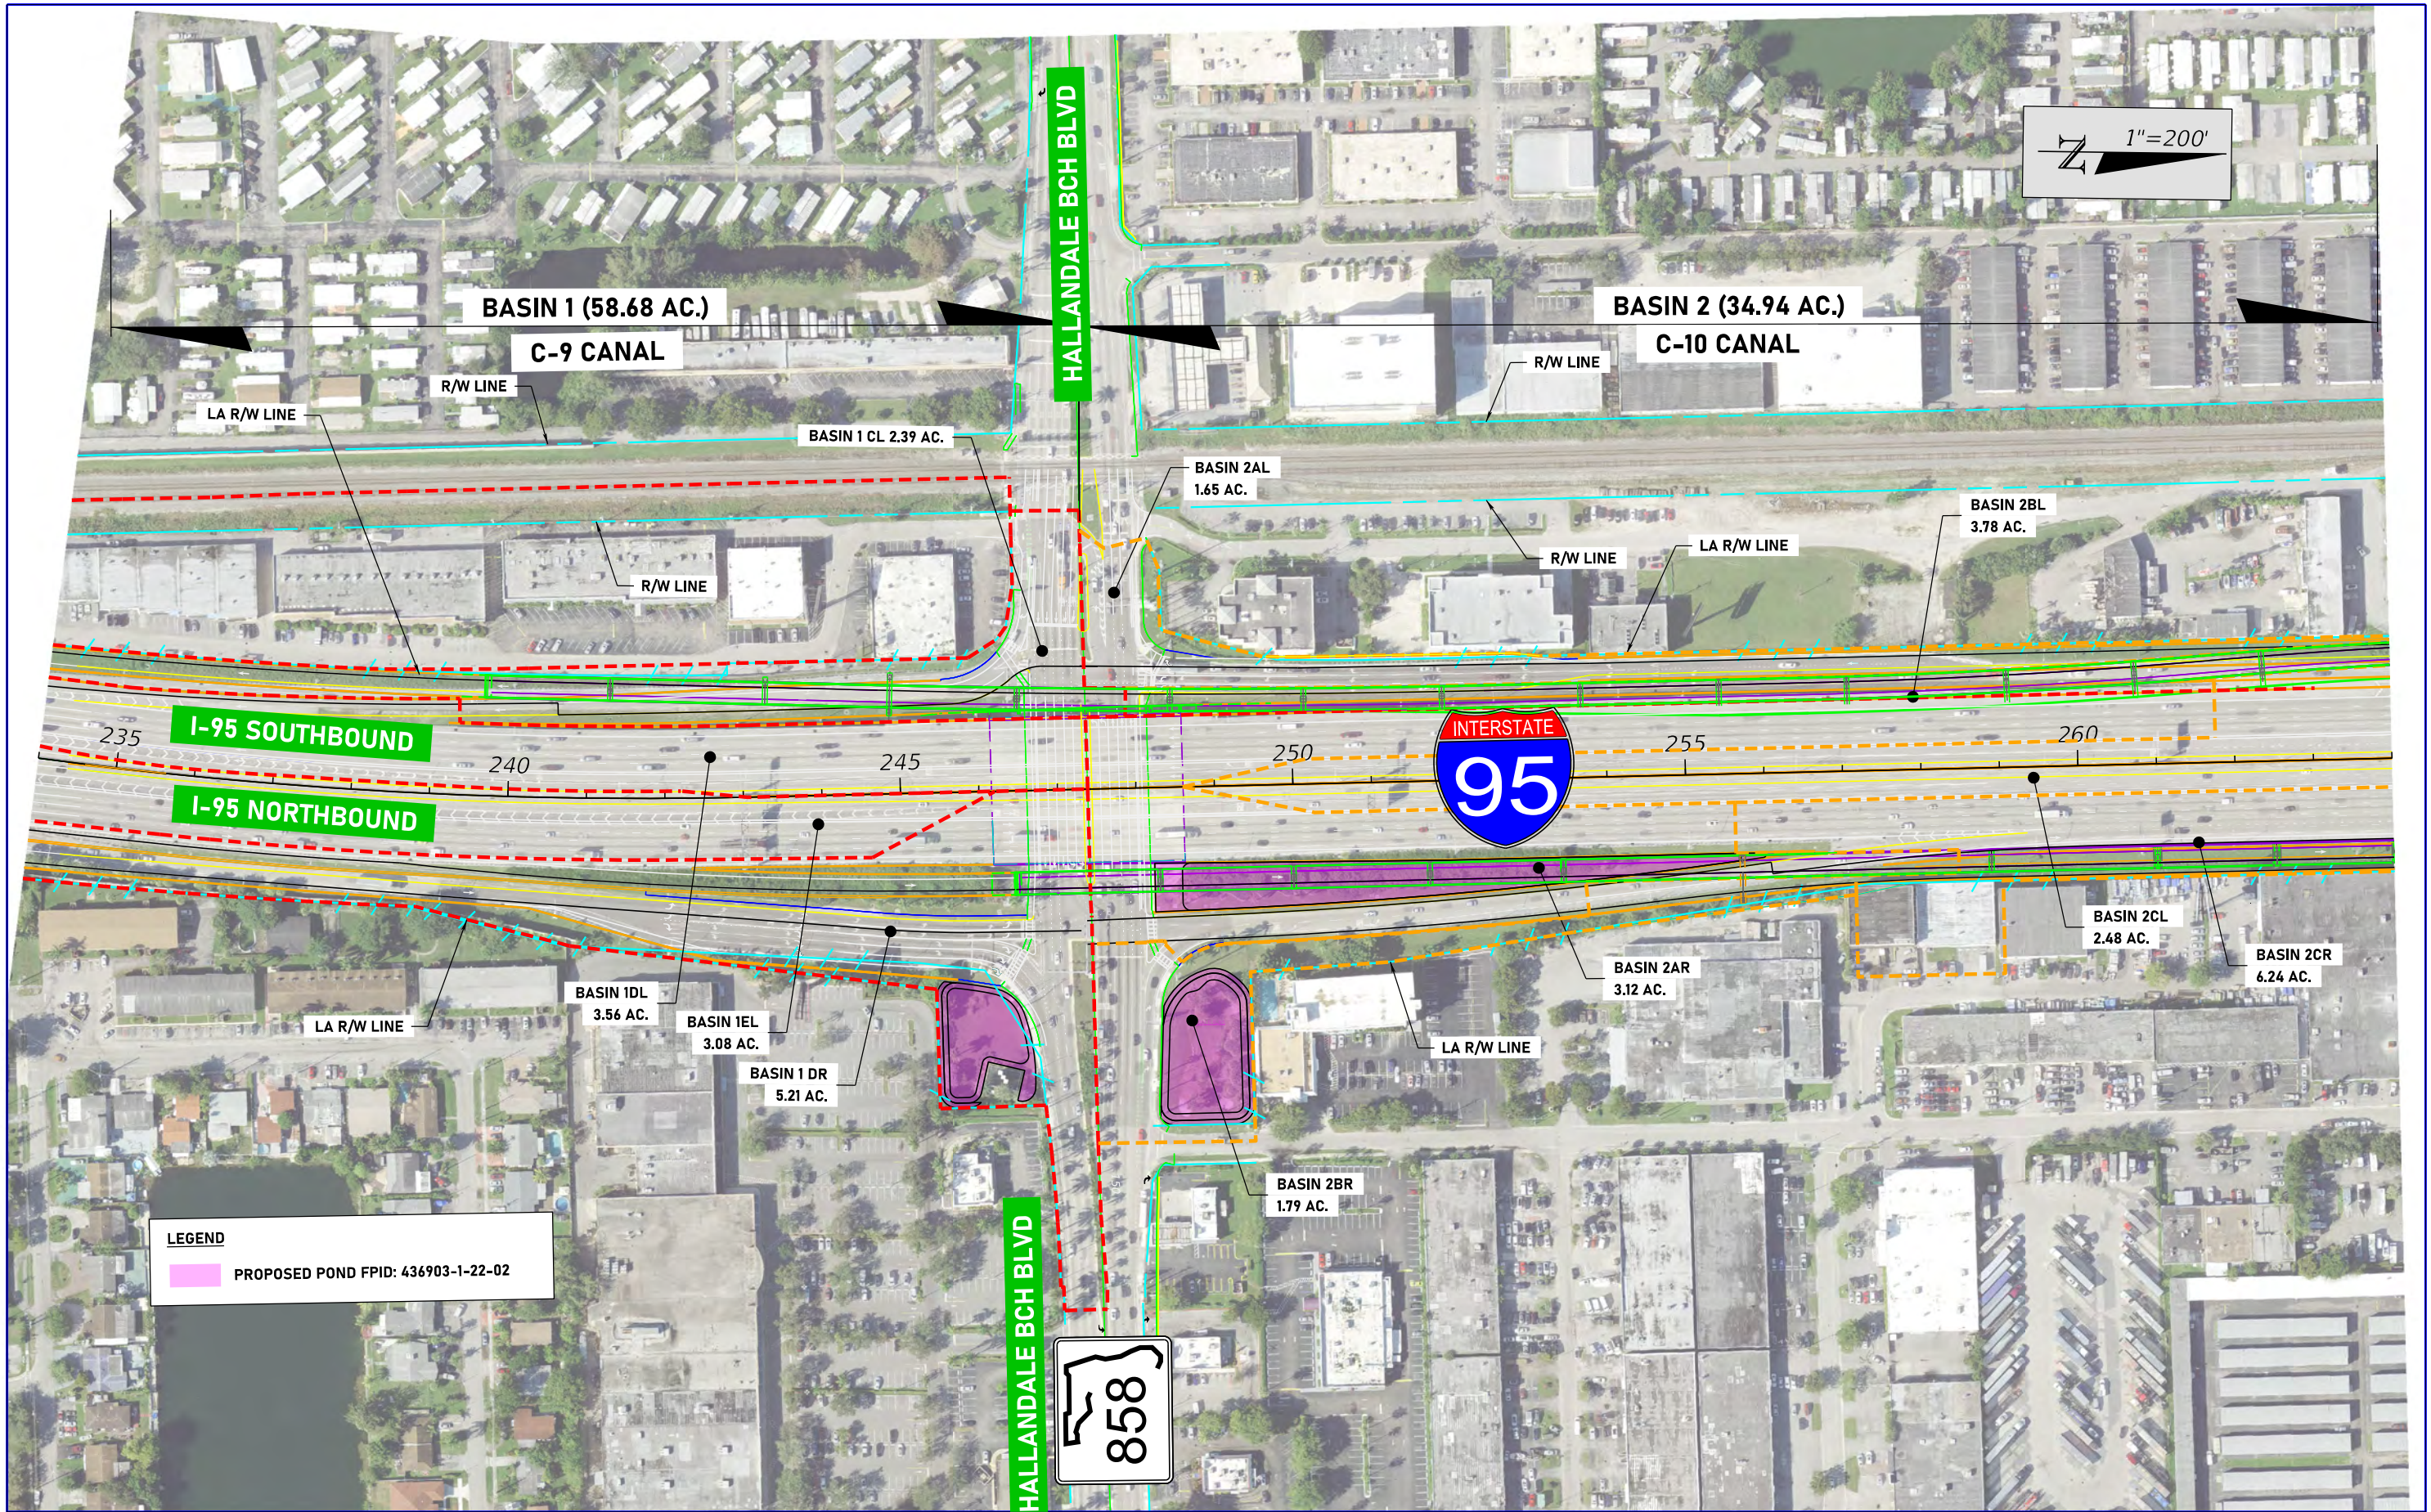

LEGEND
 PROPOSED POND FPID: 436903-1-22-02

REVISIONS		REVISIONS		ENGINEER OF RECORD		STATE OF FLORIDA DEPARTMENT OF TRANSPORTATION			POST-DEVELOPMENT DRAINAGE MAP	SHEET NO.
DATE	DESCRIPTION	DATE	DESCRIPTION	DENYS AVILA, P.E. LICENSE NUMBER: 90871 SCALAR CONSULTING GROUP, LLC 5713 CORPORATE WAY, SUITE 200 WEST PALM BEACH, FLORIDA 33407		ROAD NO.	COUNTY	FINANCIAL PROJECT ID		
						SR 9	BROWARD	439170-1-22-02		


THE OFFICIAL RECORD OF THIS SHEET IS THE ELECTRONIC FILE DIGITALLY SIGNED AND SEALED UNDER RULE 61G15-23.004, F.A.C.

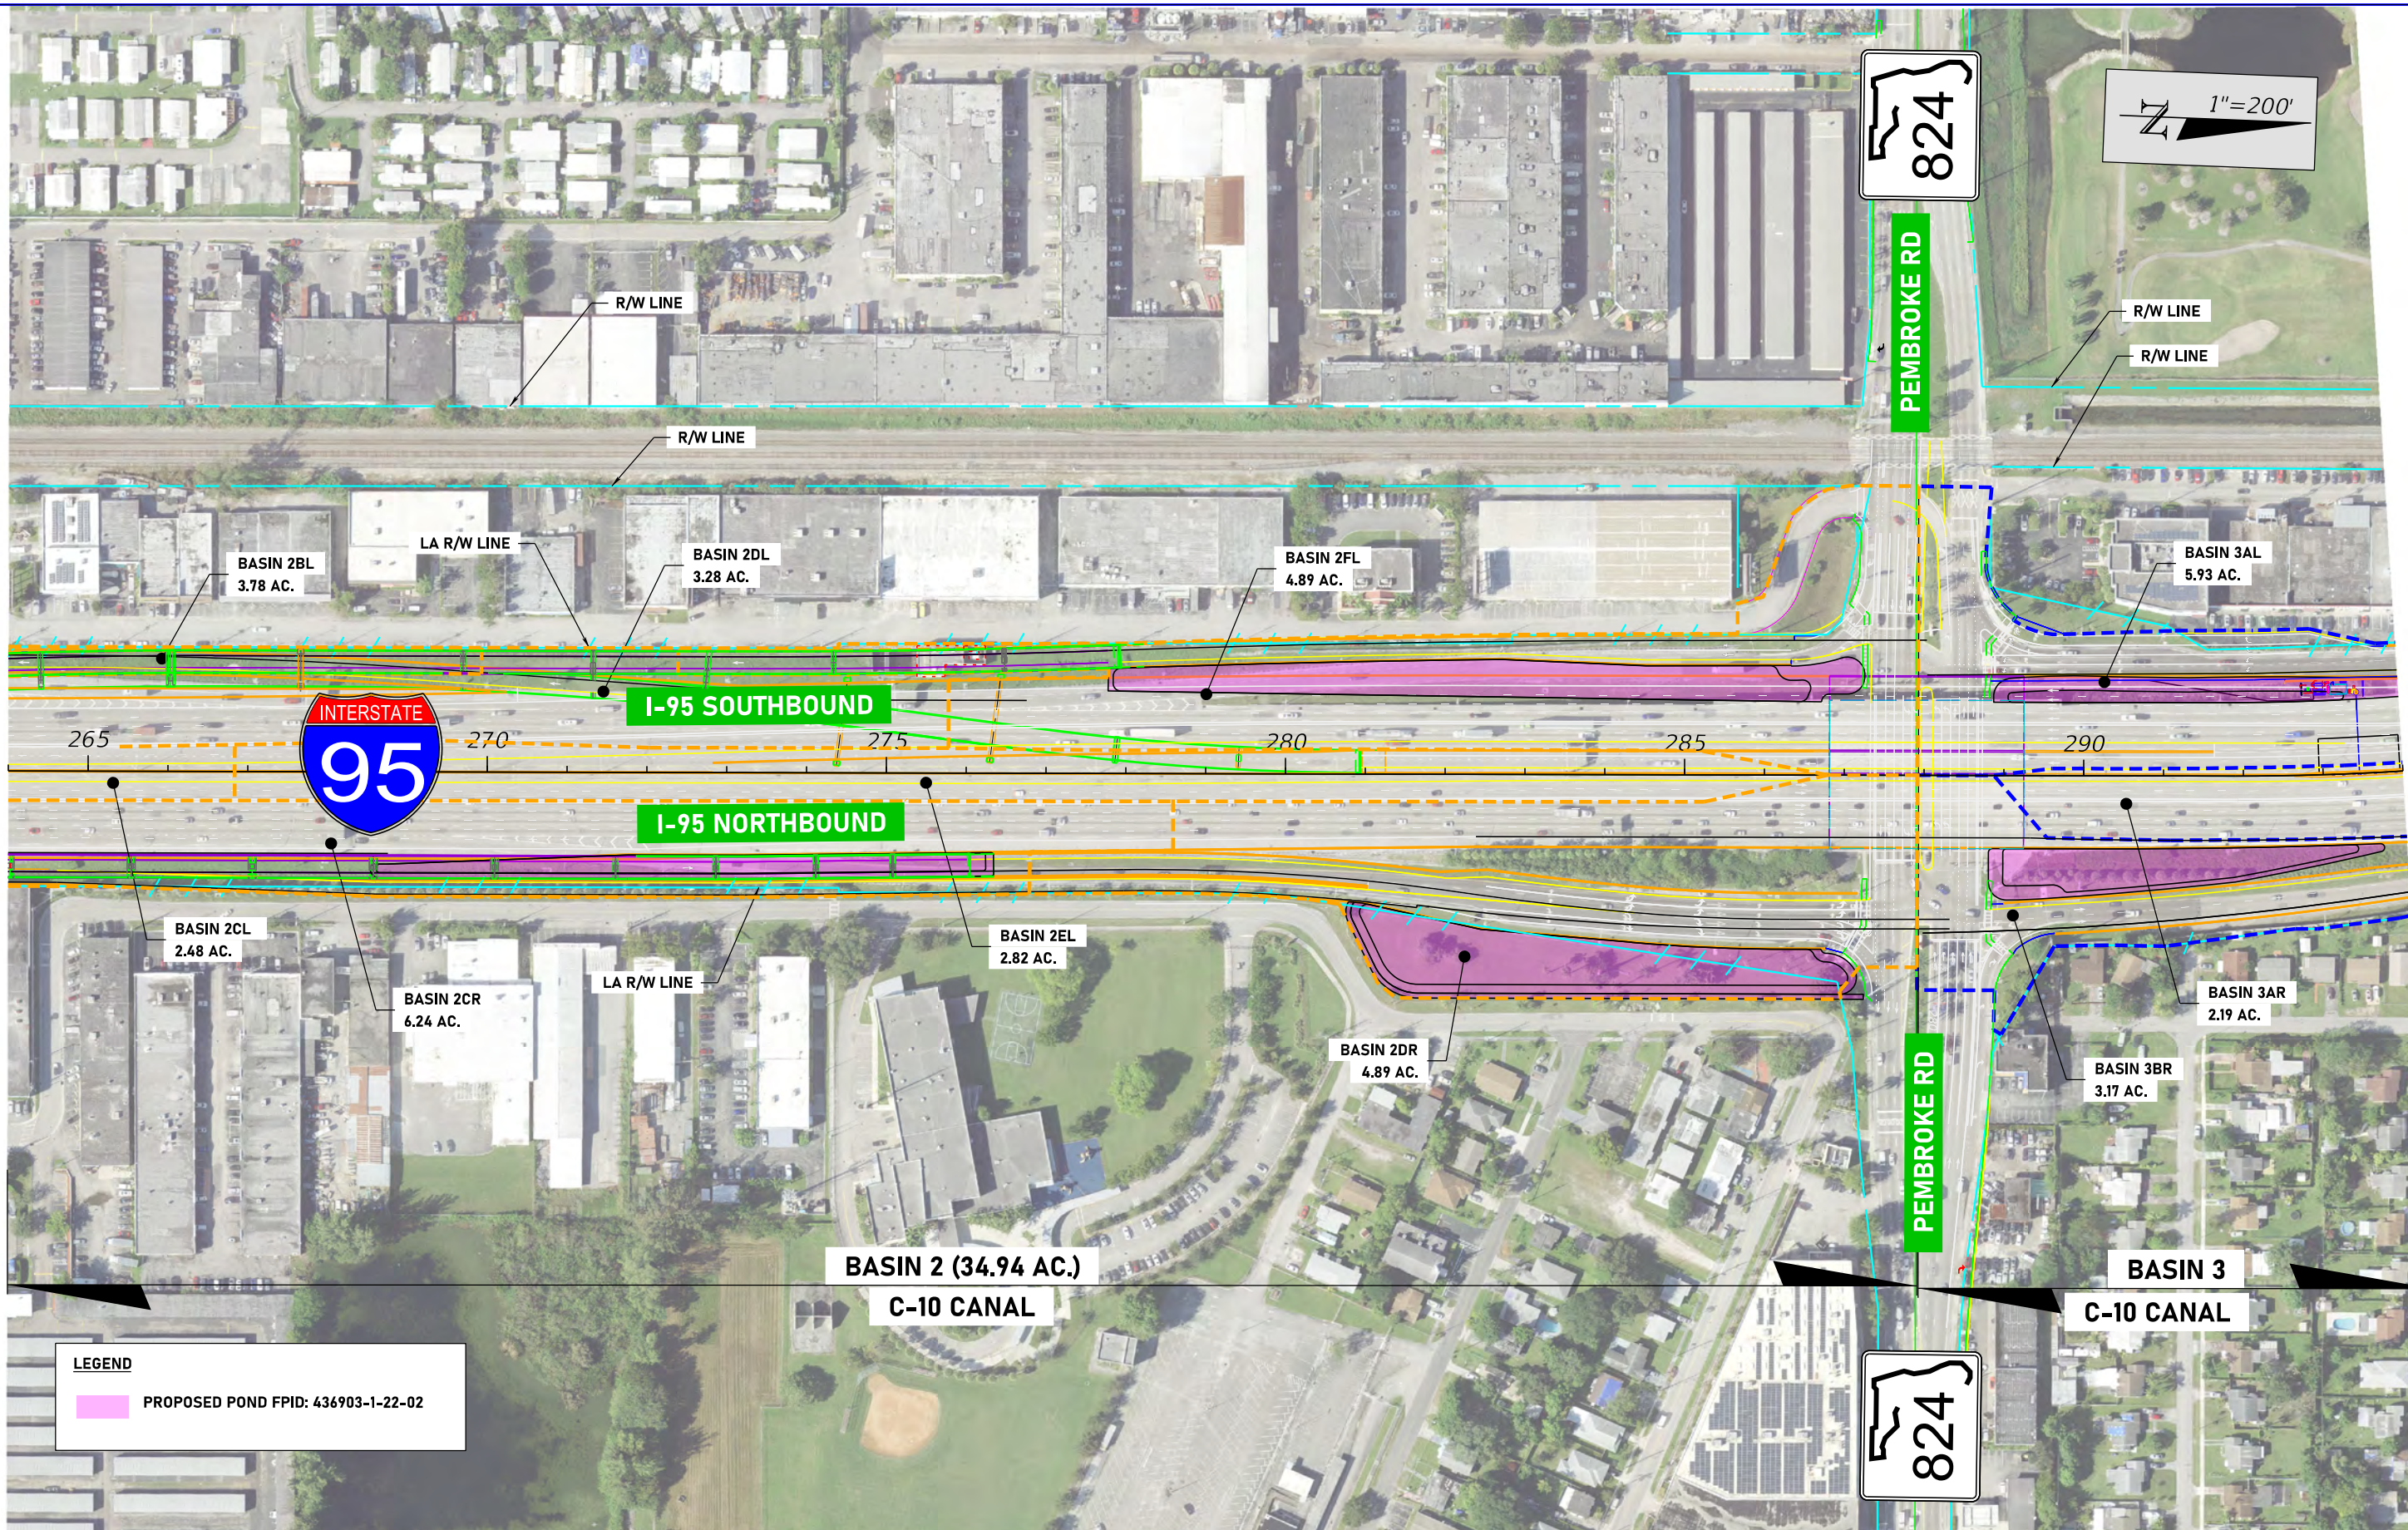

LEGEND
 PROPOSED POND FPID: 436903-1-22-02

REVISIONS				ENGINEER OF RECORD			STATE OF FLORIDA DEPARTMENT OF TRANSPORTATION			POST-DEVELOPMENT DRAINAGE MAP	SHEET NO.
DATE	DESCRIPTION	DATE	DESCRIPTION	DENYS AVILA, P.E. LICENSE NUMBER: 90871 SCALAR CONSULTING GROUP, LLC 5713 CORPORATE WAY, SUITE 200 WEST PALM BEACH, FLORIDA 33407			ROAD NO.	COUNTY	FINANCIAL PROJECT ID		
							SR 9	BROWARD	439170-1-22-02		

THE OFFICIAL RECORD OF THIS SHEET IS THE ELECTRONIC FILE DIGITALLY SIGNED AND SEALED UNDER RULE 61G15-23.004, F.A.C.

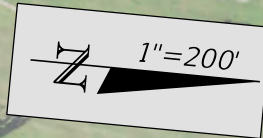

BASIN 3 (49.87 AC.)
C-10 CANAL





I-95 SOUTHBOUND
I-95 NORTHBOUND

LEGEND
 PROPOSED POND FPID: 436903-1-22-02


REVISIONS		ENGINEER OF RECORD		STATE OF FLORIDA DEPARTMENT OF TRANSPORTATION			POST-DEVELOPMENT DRAINAGE MAP	SHEET NO.
DATE	DESCRIPTION	DATE	DESCRIPTION	ROAD NO.	COUNTY	FINANCIAL PROJECT ID		
			DENYS AVILA, P.E. LICENSE NUMBER: 90871 SCALAR CONSULTING GROUP, LLC 5713 CORPORATE WAY, SUITE 200 WEST PALM BEACH, FLORIDA 33407	SR 9	BROWARD	439170-1-22-02		

THE OFFICIAL RECORD OF THIS SHEET IS THE ELECTRONIC FILE DIGITALLY SIGNED AND SEALED UNDER RULE 61G15-23.004, F.A.C.

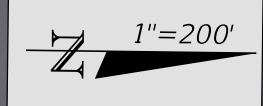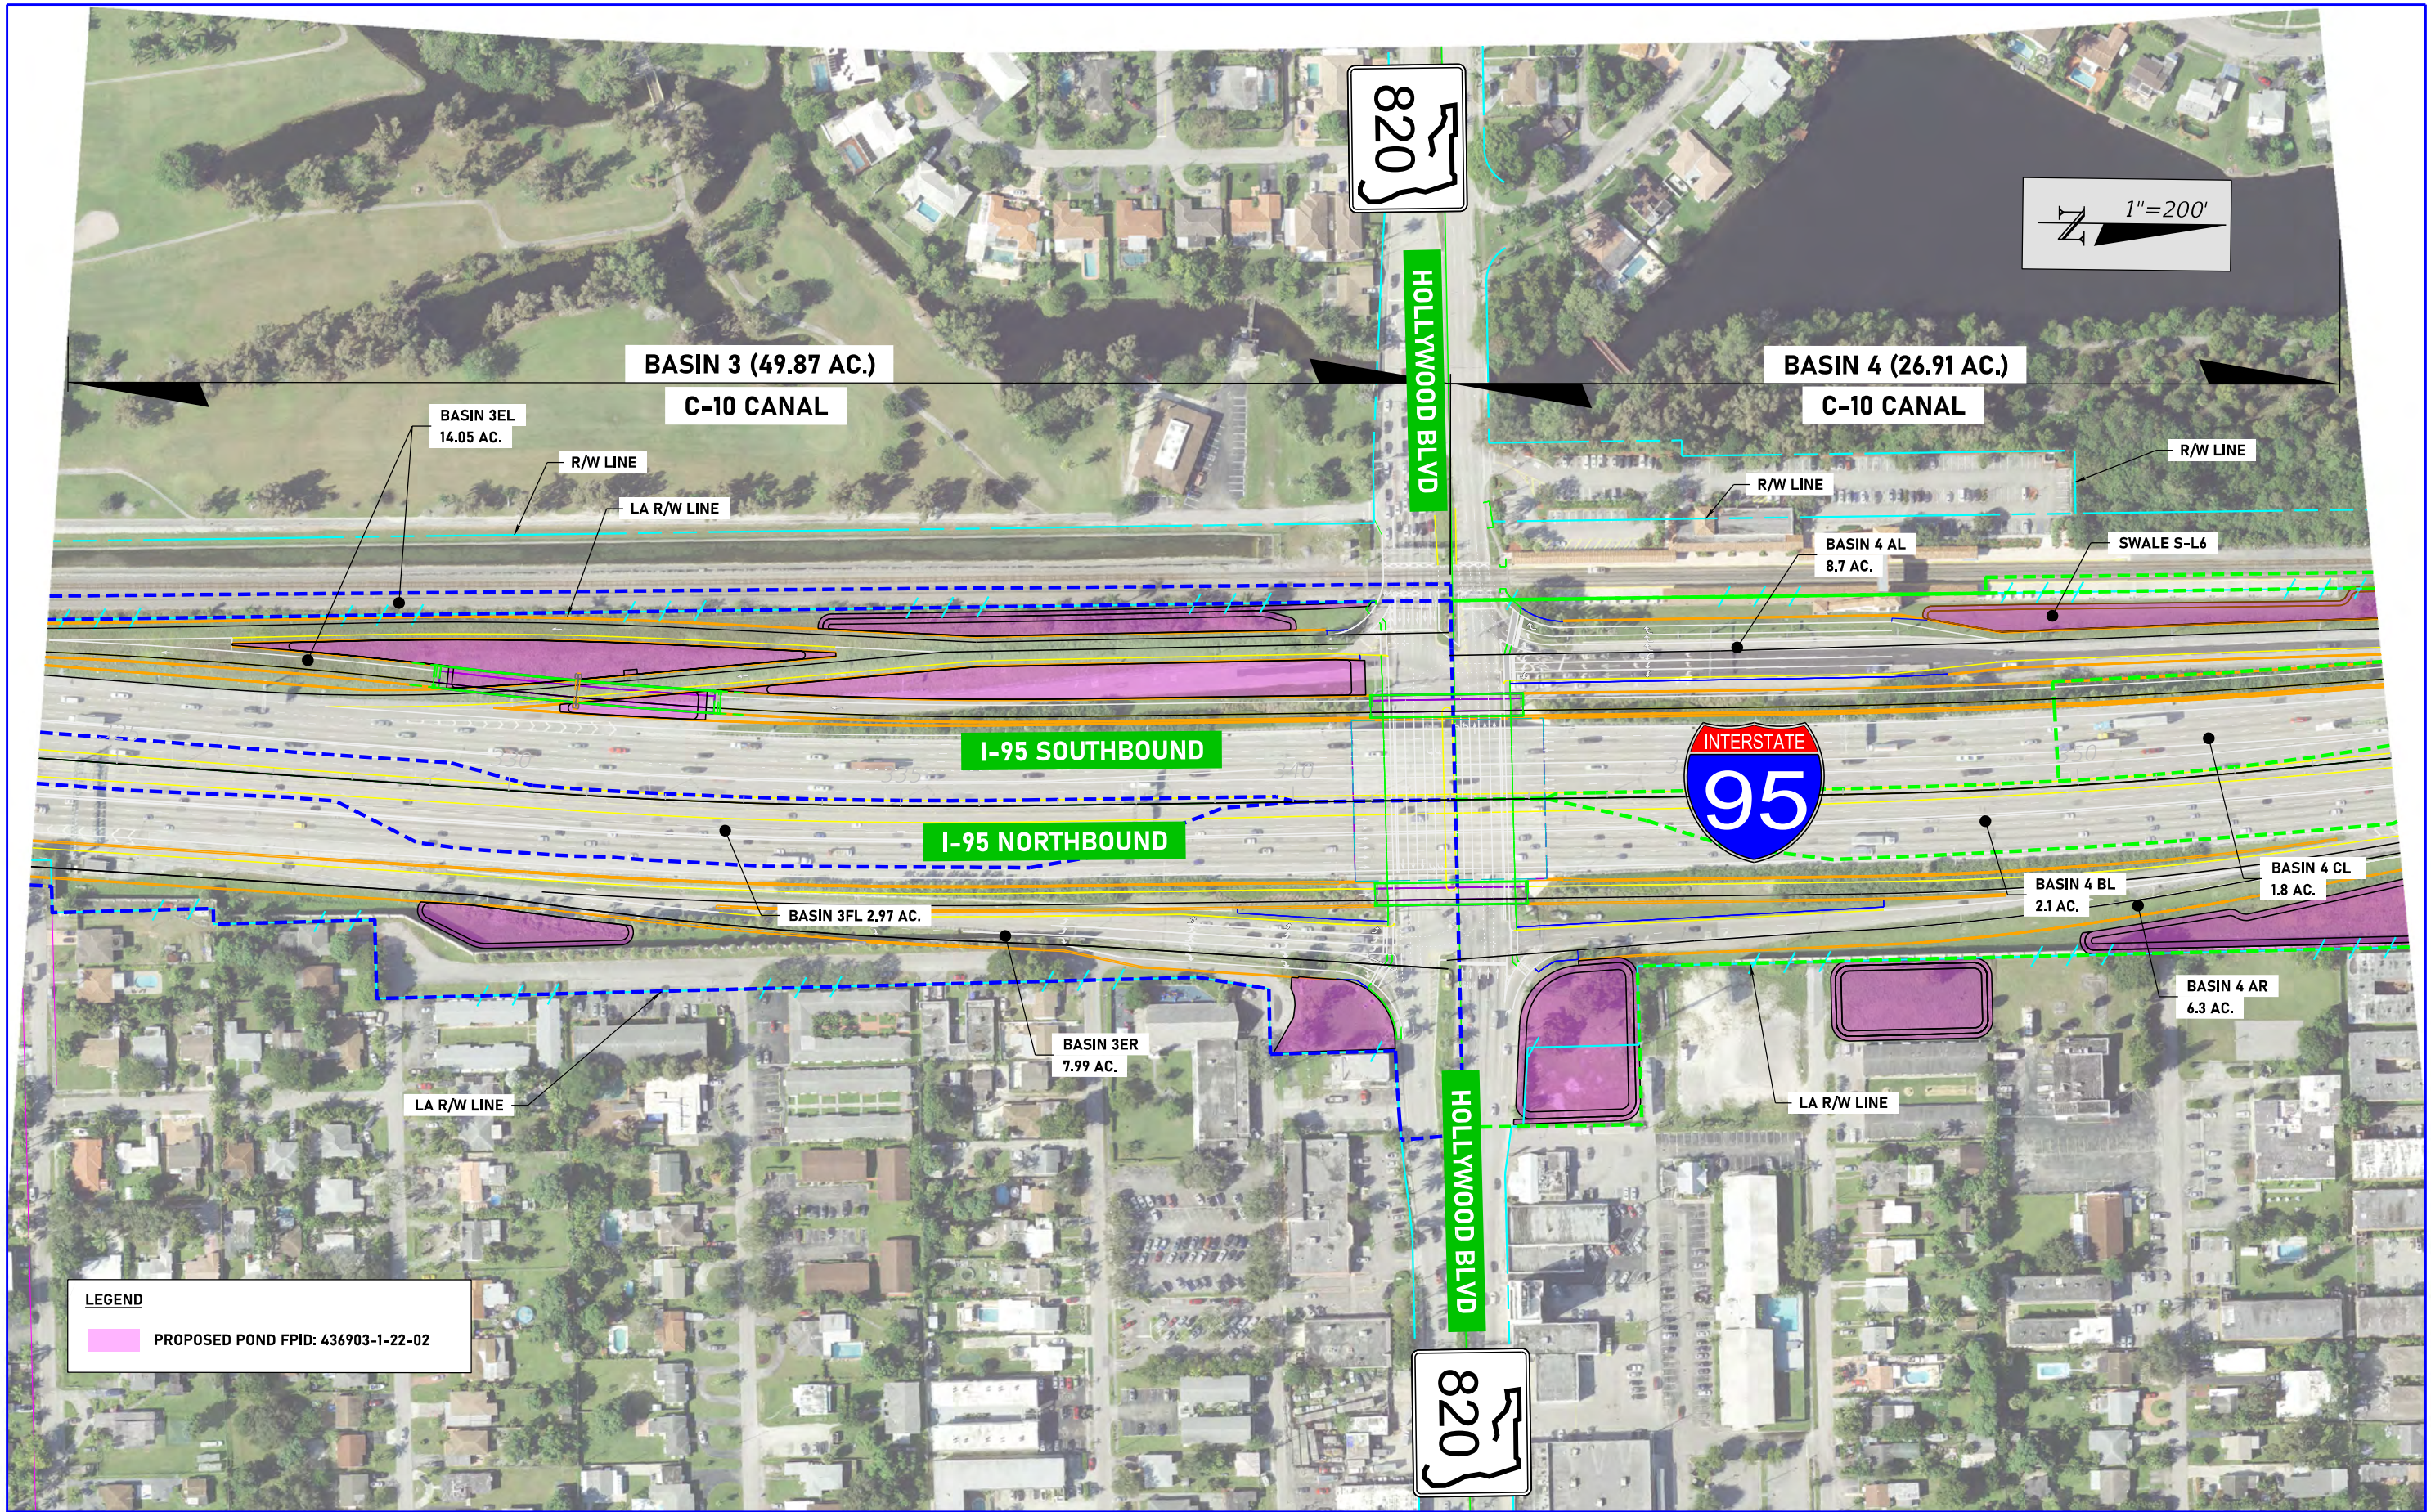


REVISIONS		ENGINEER OF RECORD		STATE OF FLORIDA DEPARTMENT OF TRANSPORTATION			POST-DEVELOPMENT DRAINAGE MAP	SHEET NO.
DATE	DESCRIPTION	DATE	DESCRIPTION	ROAD NO.	COUNTY	FINANCIAL PROJECT ID		
			DENYS AVILA, P.E. LICENSE NUMBER: 90871 SCALAR CONSULTING GROUP, LLC 5713 CORPORATE WAY, SUITE 200 WEST PALM BEACH, FLORIDA 33407	SR 9	BROWARD	439170-1-22-02		

THE OFFICIAL RECORD OF THIS SHEET IS THE ELECTRONIC FILE DIGITALLY SIGNED AND SEALED UNDER RULE 61G15-23.004, F.A.C.

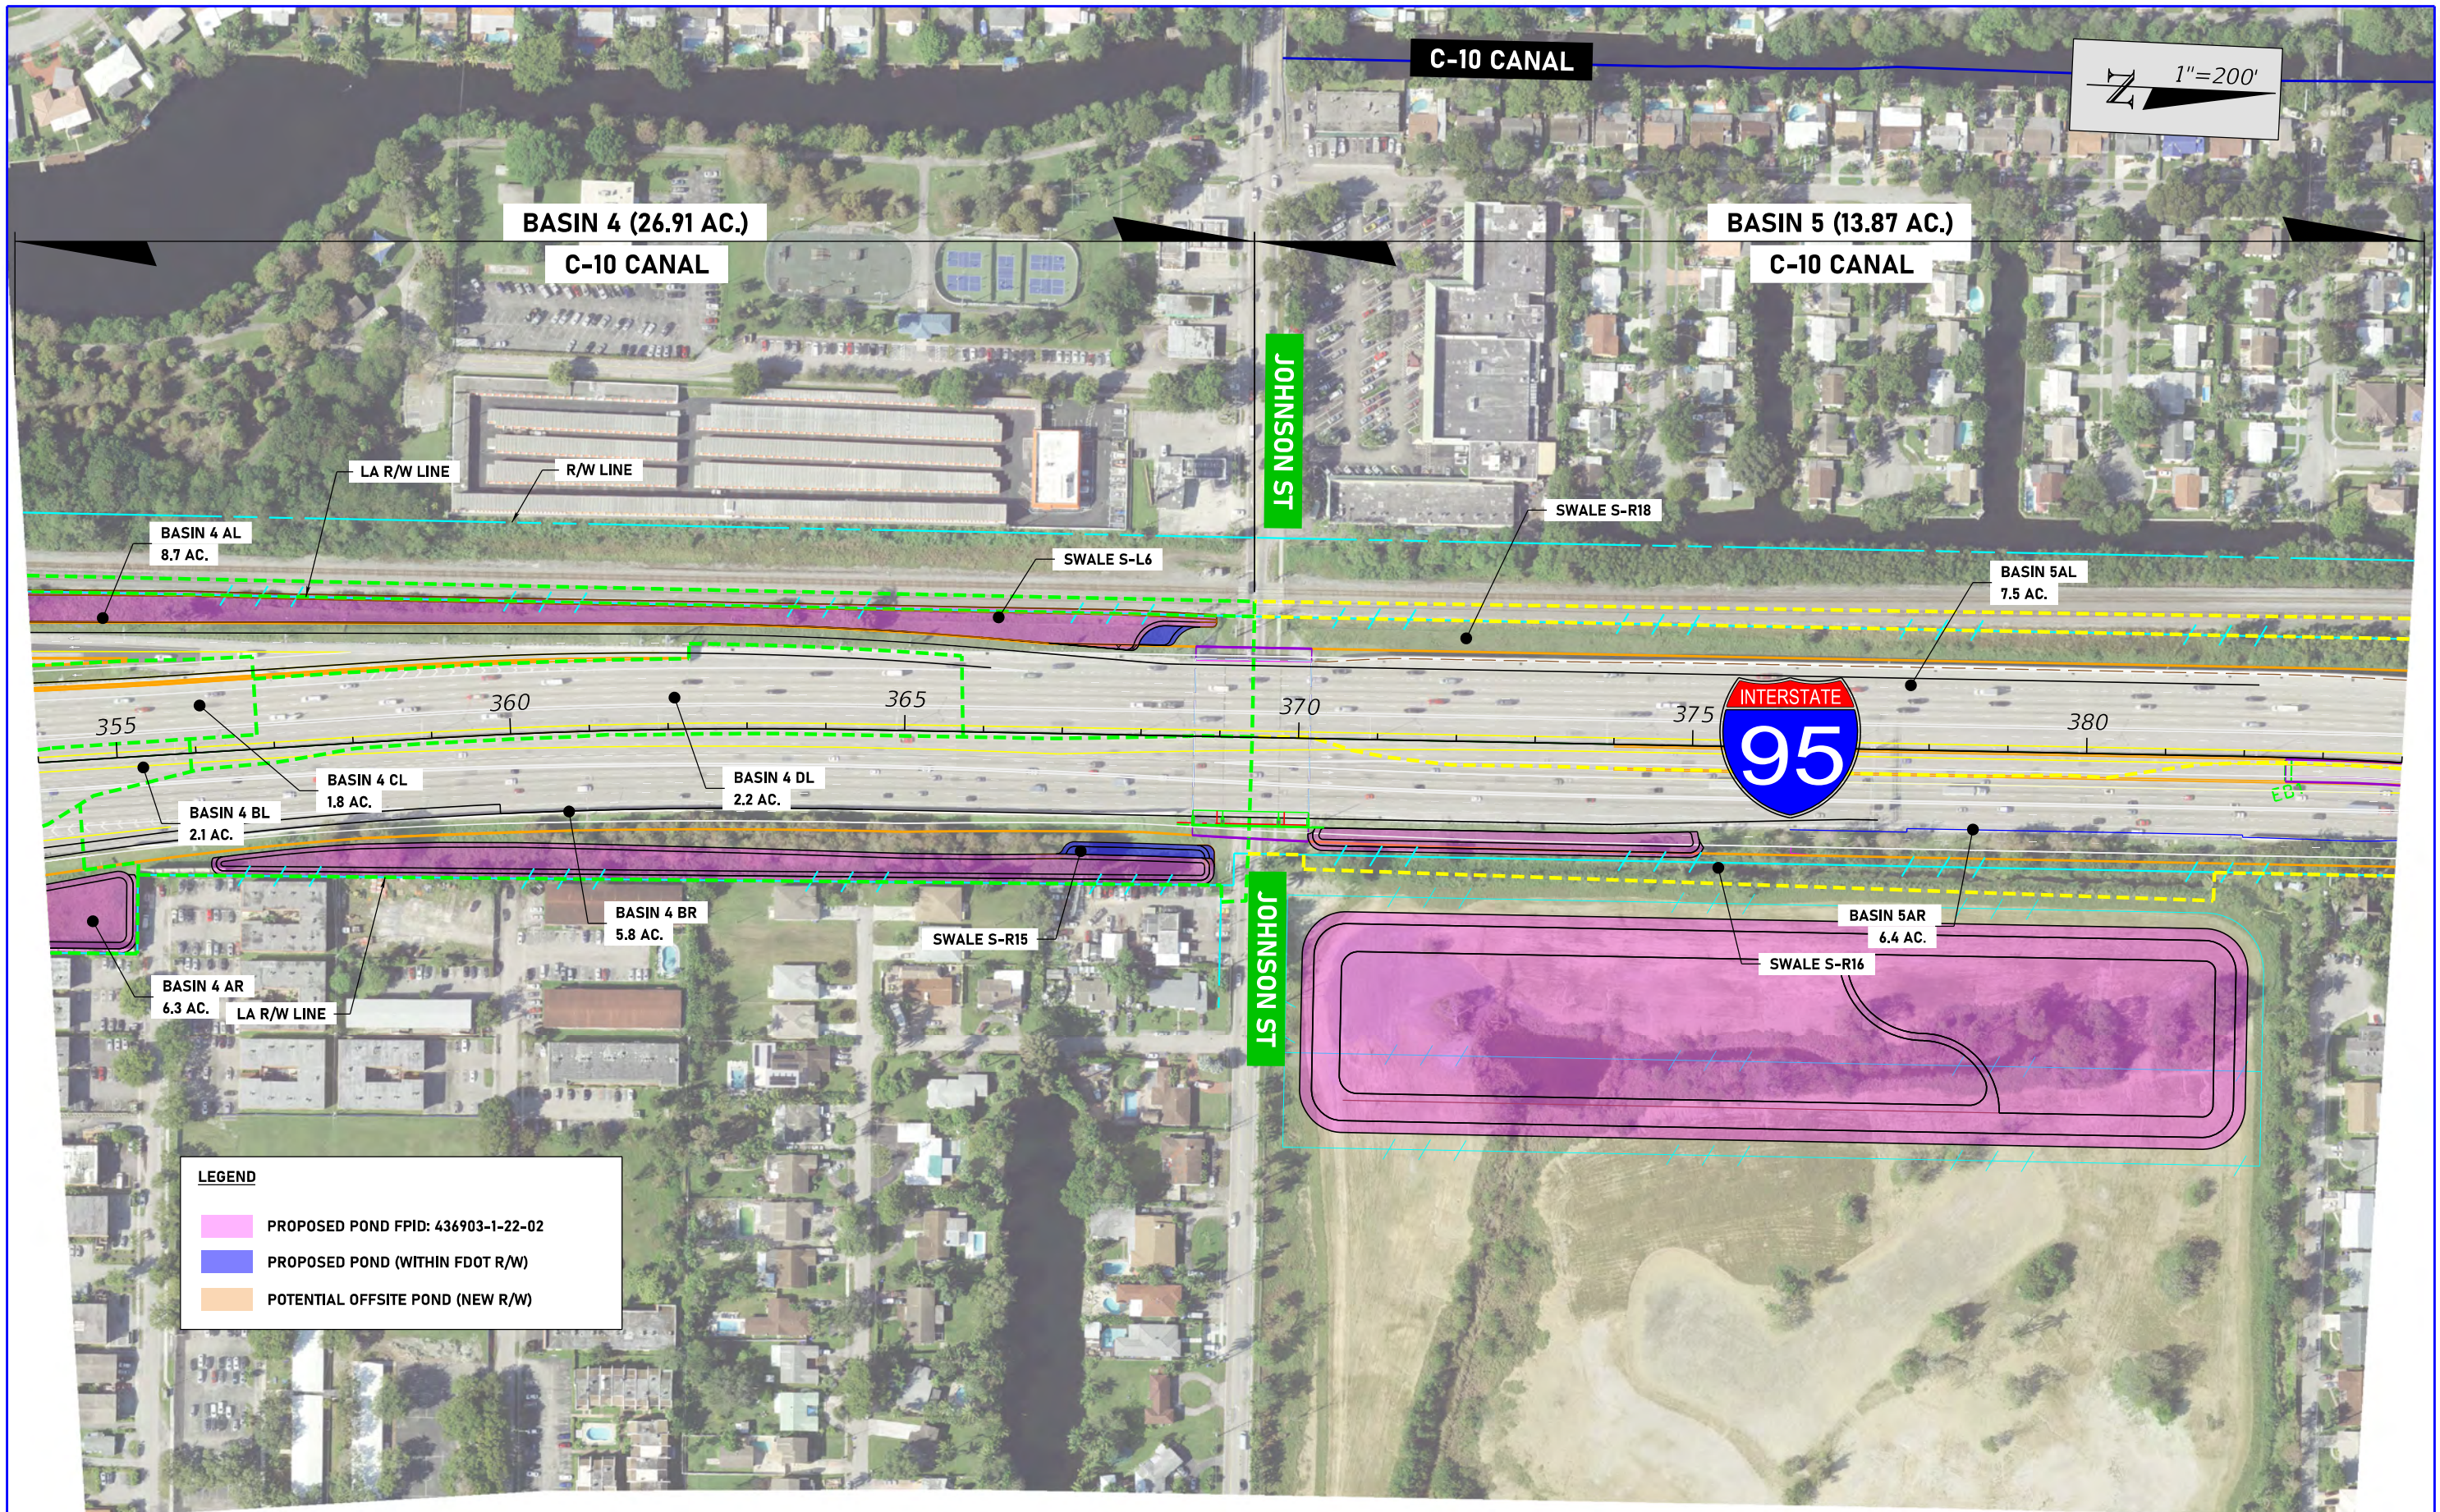

REVISIONS				ENGINEER OF RECORD			STATE OF FLORIDA DEPARTMENT OF TRANSPORTATION			POST-DEVELOPMENT DRAINAGE MAP	SHEET NO.
DATE	DESCRIPTION	DATE	DESCRIPTION				ROAD NO.	COUNTY	FINANCIAL PROJECT ID		
				DENYS AVILA, P.E. LICENSE NUMBER: 90871 SCALAR CONSULTING GROUP, LLC 5713 CORPORATE WAY, SUITE 200 WEST PALM BEACH, FLORIDA 33407			SR 9	BROWARD	439170-1-22-02		

THE OFFICIAL RECORD OF THIS SHEET IS THE ELECTRONIC FILE DIGITALLY SIGNED AND SEALED UNDER RULE 61G15-23.004, F.A.C.

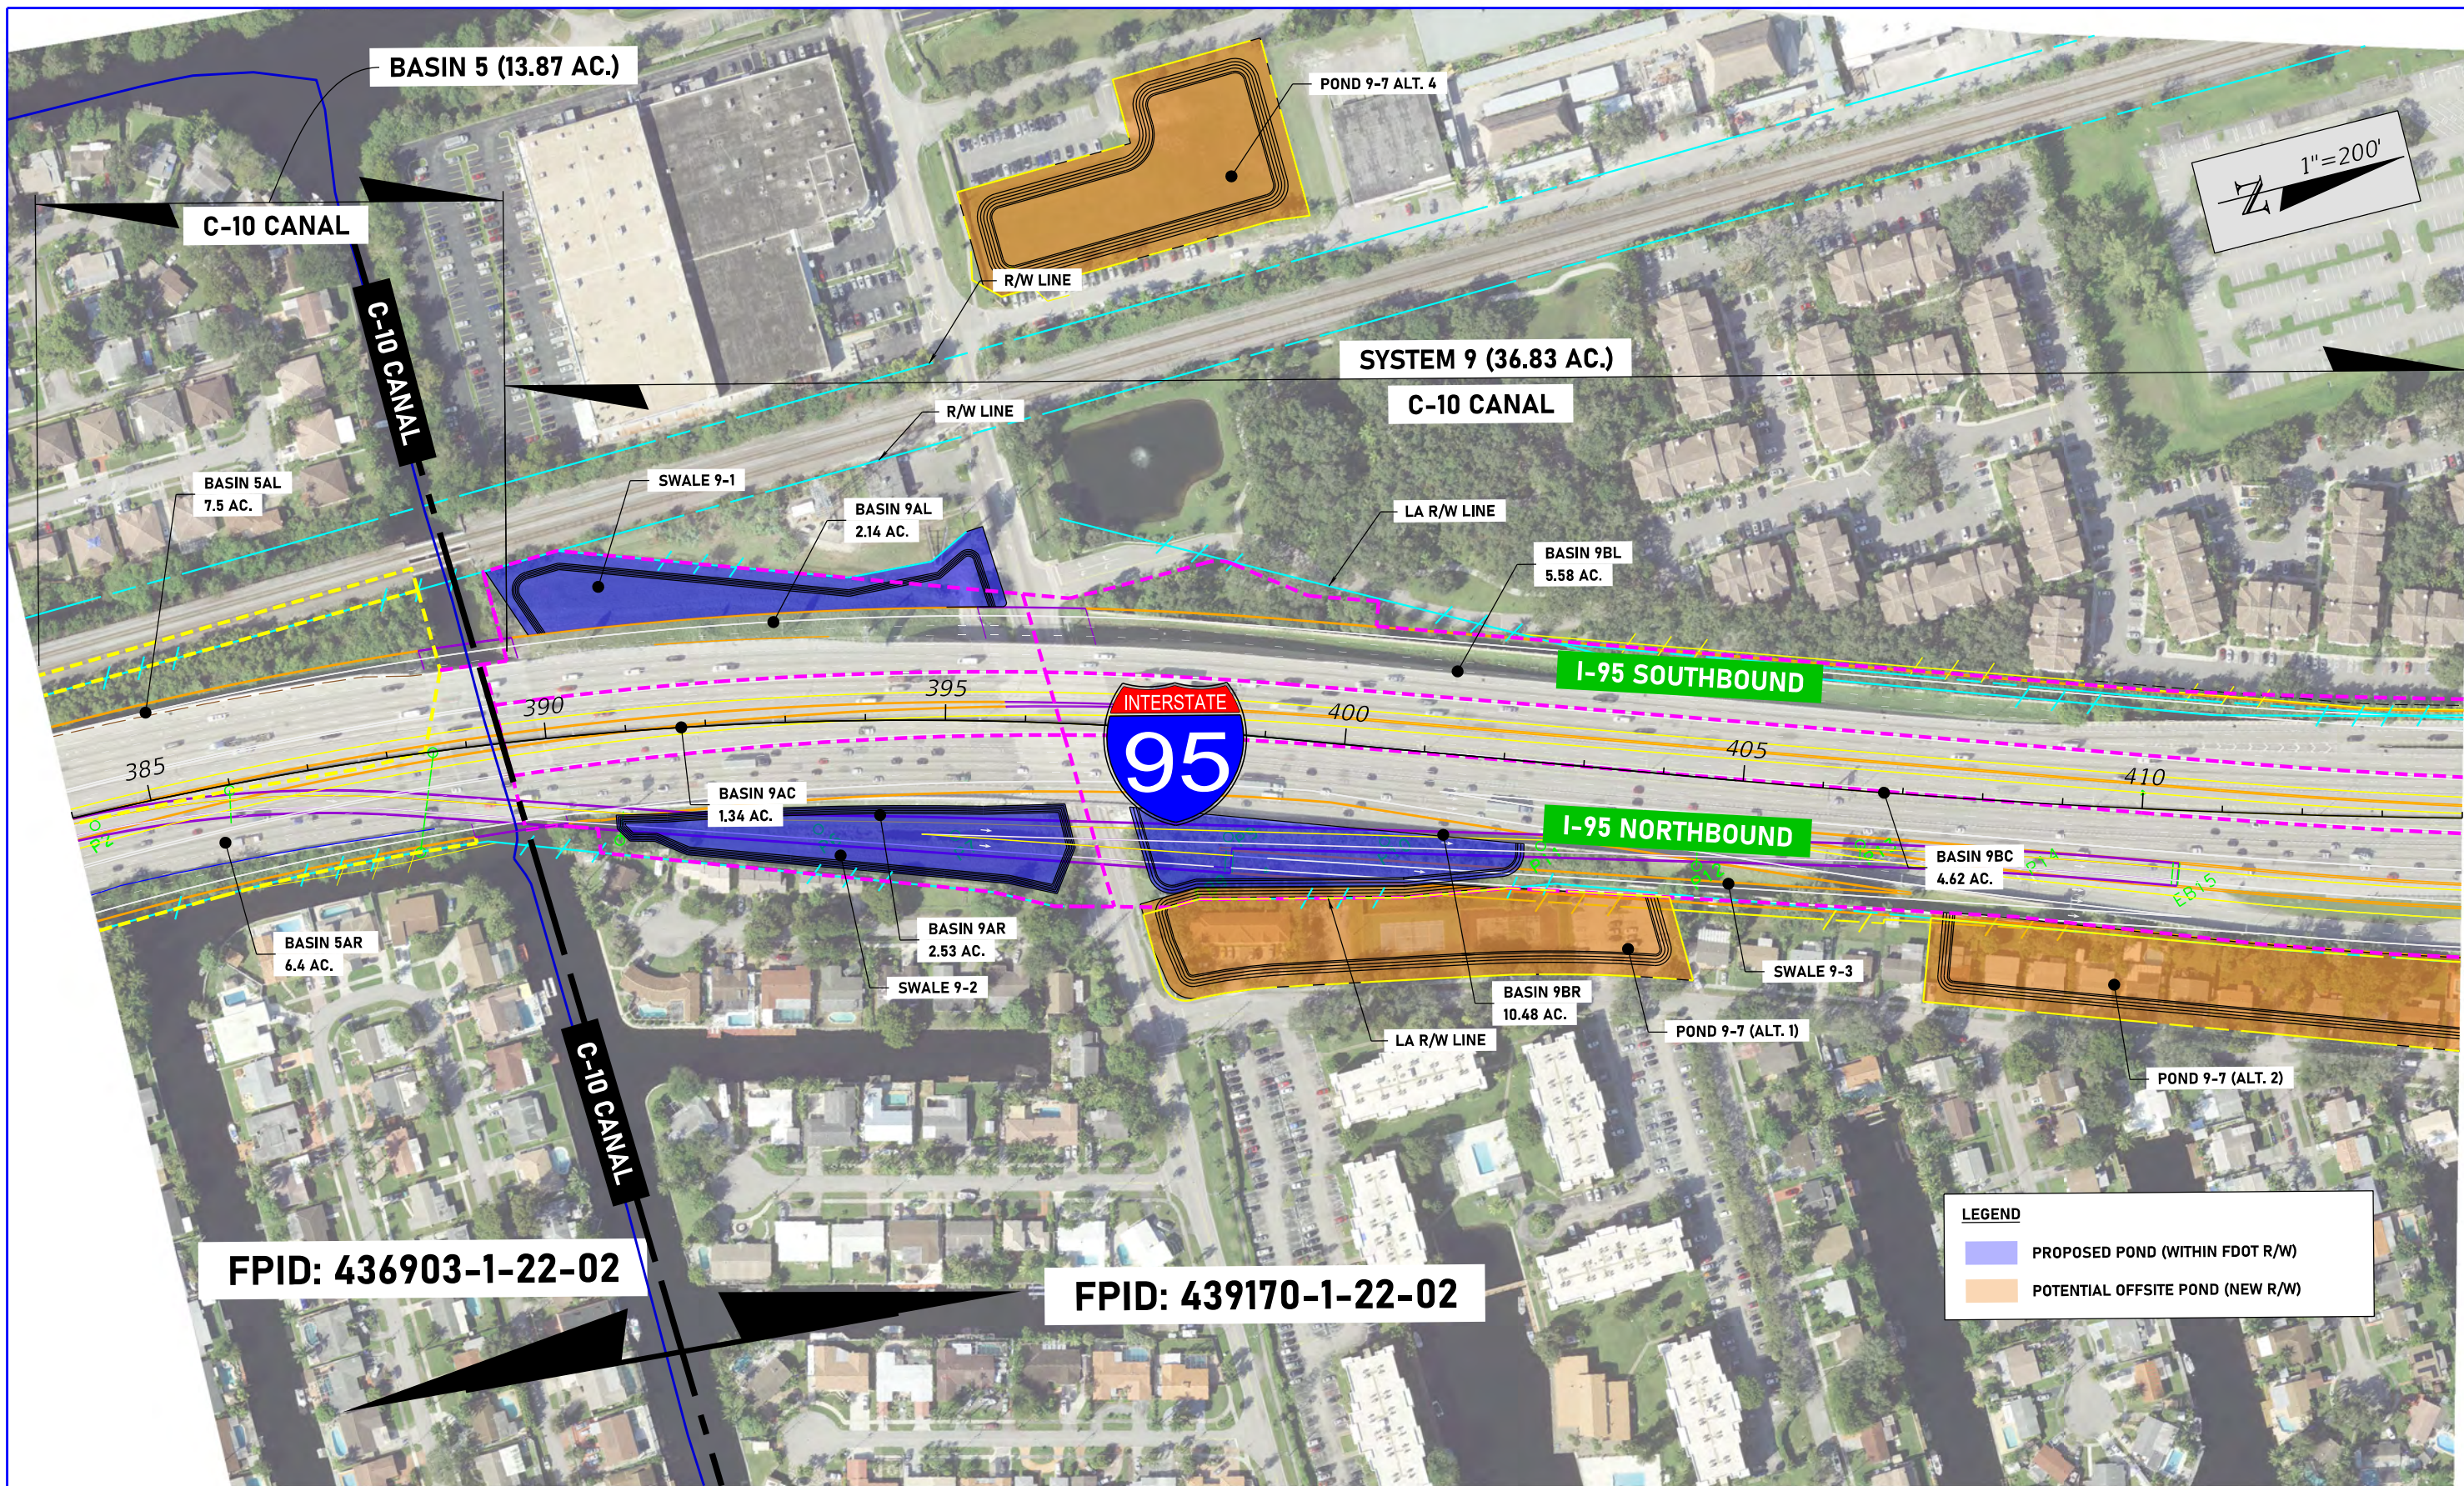

REVISIONS				ENGINEER OF RECORD			STATE OF FLORIDA DEPARTMENT OF TRANSPORTATION			POST-DEVELOPMENT DRAINAGE MAP	SHEET NO.
DATE	DESCRIPTION	DATE	DESCRIPTION	DENYS AVILA, P.E. LICENSE NUMBER: 90871 SCALAR CONSULTING GROUP, LLC 5713 CORPORATE WAY, SUITE 200 WEST PALM BEACH, FLORIDA 33407			ROAD NO.	COUNTY	FINANCIAL PROJECT ID		
							SR 9	BROWARD	439170-1-22-02		

THE OFFICIAL RECORD OF THIS SHEET IS THE ELECTRONIC FILE DIGITALLY SIGNED AND SEALED UNDER RULE 61G15-23.004, F.A.C.