

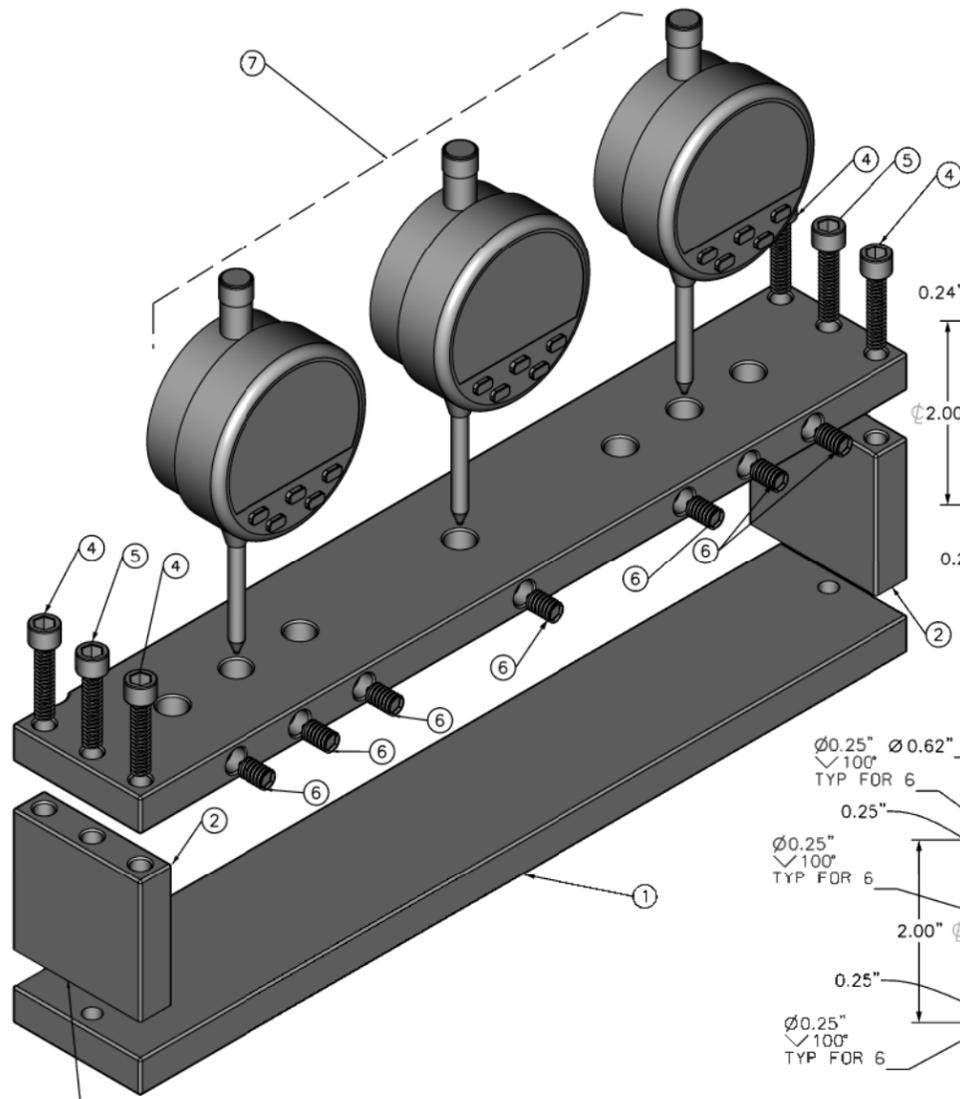
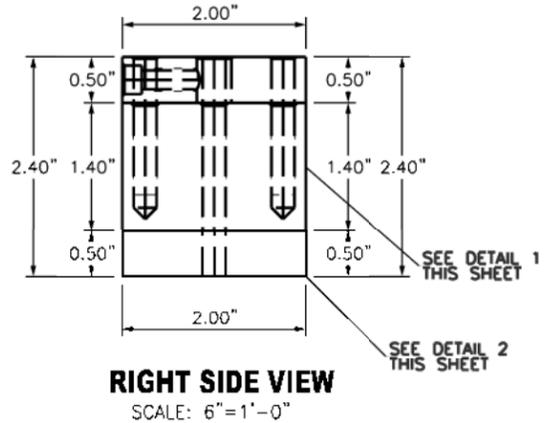
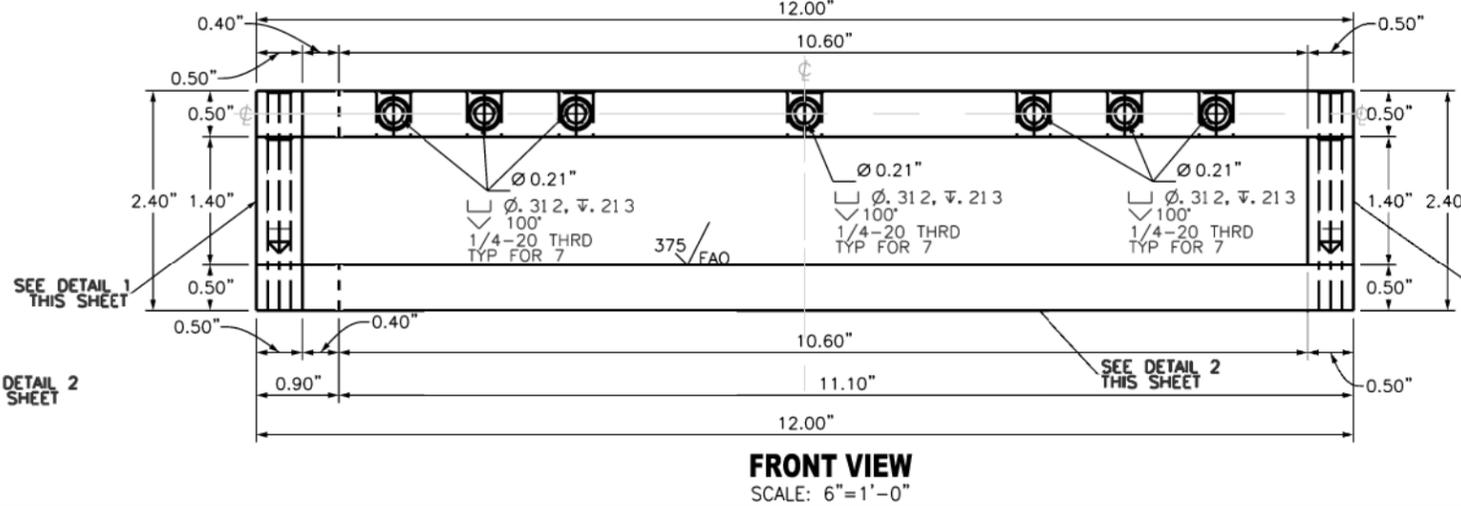
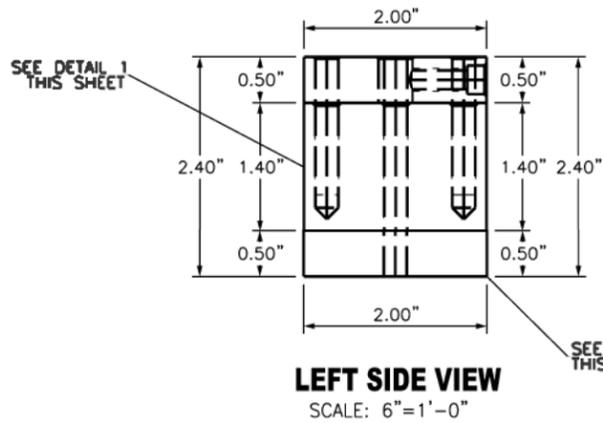
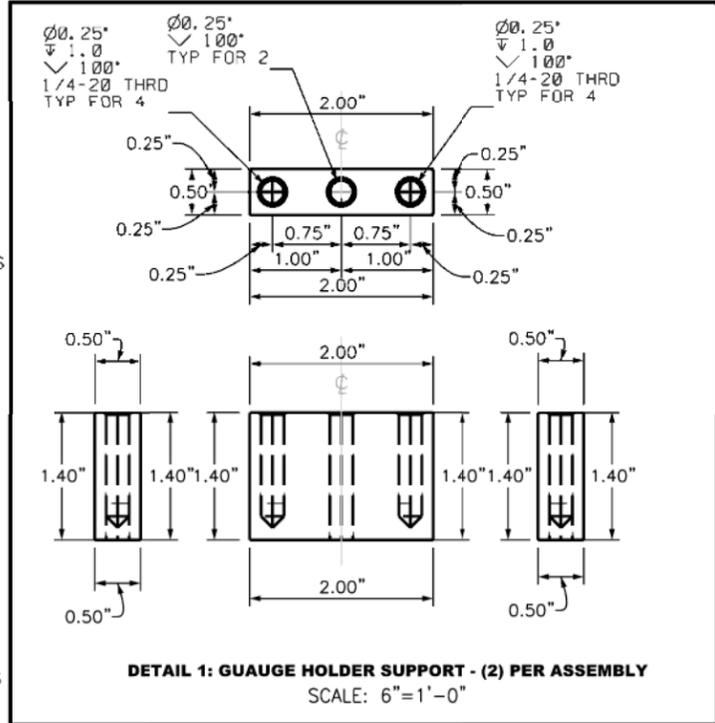


NOTES:
 -BASE PLATES,SUPPORTS, AND GAUGE HOLDER USE 6061 ALM 0.5IN THK
 CHAMFER ALL EDGES 1/32"
 -USE 0 - 1" GAUGES WITH SHAFT DIMENSIONS OF 0.38" DIA. X 0.75" LONG
 FOR PROPER FIT IN GAUGE HOLDER

ITEM	QTY	DESCRIPTION	LENGTH
1	1	REFERANCE SERFACE/BASEPLATE 6061 ALUM. 0.5" THK	12.0"
2	2	SUPPORT 6061 ALUM. 0.5" THK	2.8"
3	1	GAUGE SUPPORT/HOLDER 6061 ALUM. .5" THK	12.0"
4	4	1/4-20 SOCKET HEAD CAP SCREW	1.0"
5	2	1/4-20 SOCKET HEAD CAP SCREW	2.5"
6	7	1/4-20 SOCKET HEAD SET SCREWS W/ NYLON TIPS	0.25"
7	3	0 - 1" DEPTH GAUGE W/ 3/8" DIA X 3/4" LONG SHAFT	N/A

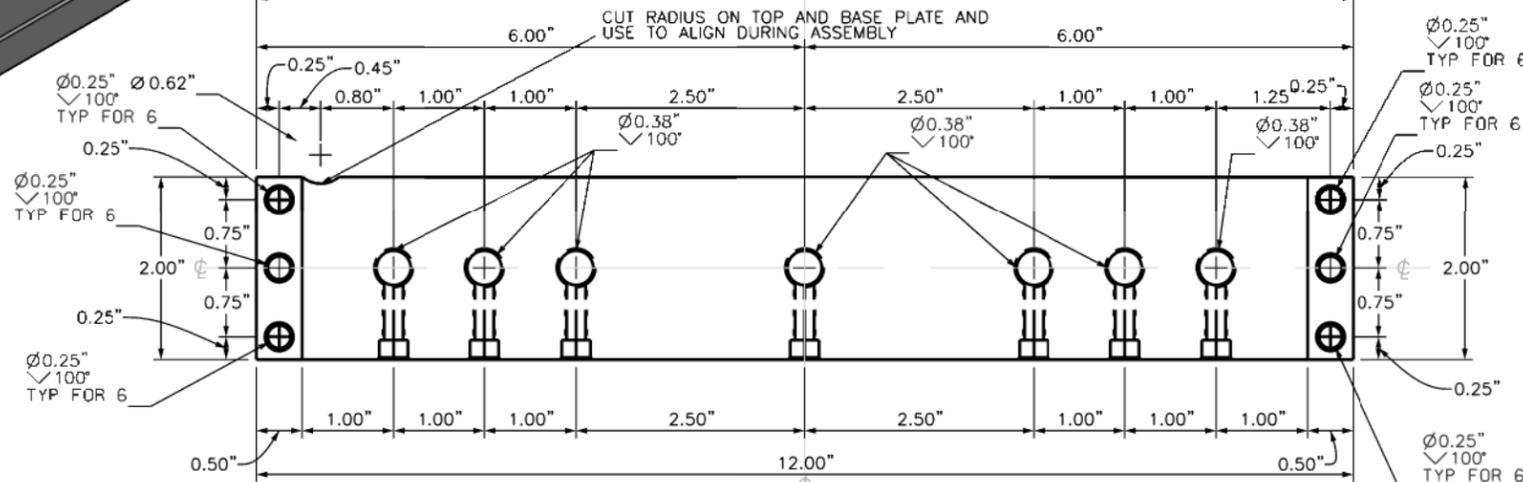

EXPLODED ISOMETRIC VIEW

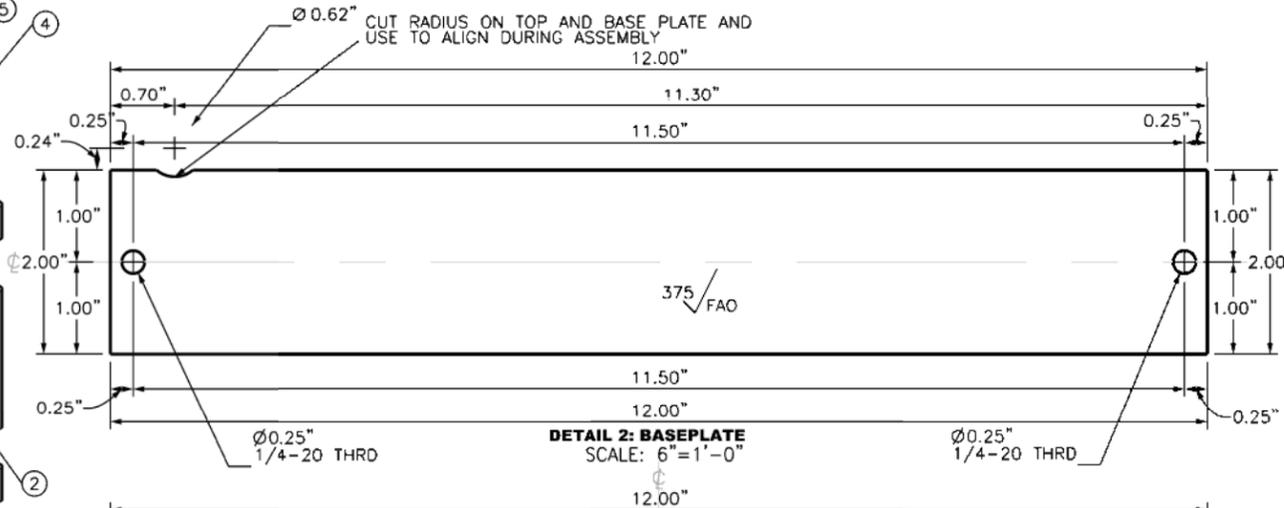

REVISIONS

DATE	BY	DESCRIPTION	DATE	BY	DESCRIPTION

CHEMISTRY LABORATORY
 STATE MATERIALS OFFICE
 5007 NE 9TH AVE
 GAINESVILLE, FL 32609

DRAWN BY: OAN
 CHECKED BY:
 DESIGNED BY:
 CHECKED BY:

STATE OF FLORIDA
 DEPARTMENT OF TRANSPORTATION

ROAD NO.	COUNTY	FINANCIAL PROJECT ID

SHEET TITLE:

SHOP DRAWING

PROJECT NAME:

PAVEMENT MARKING THICKNESS GAUGE

REF. DWG. NO.

SHEET NO.

1