



# Existing Typical Sections

## No-Action Alternative


### Existing Diamond Interchange

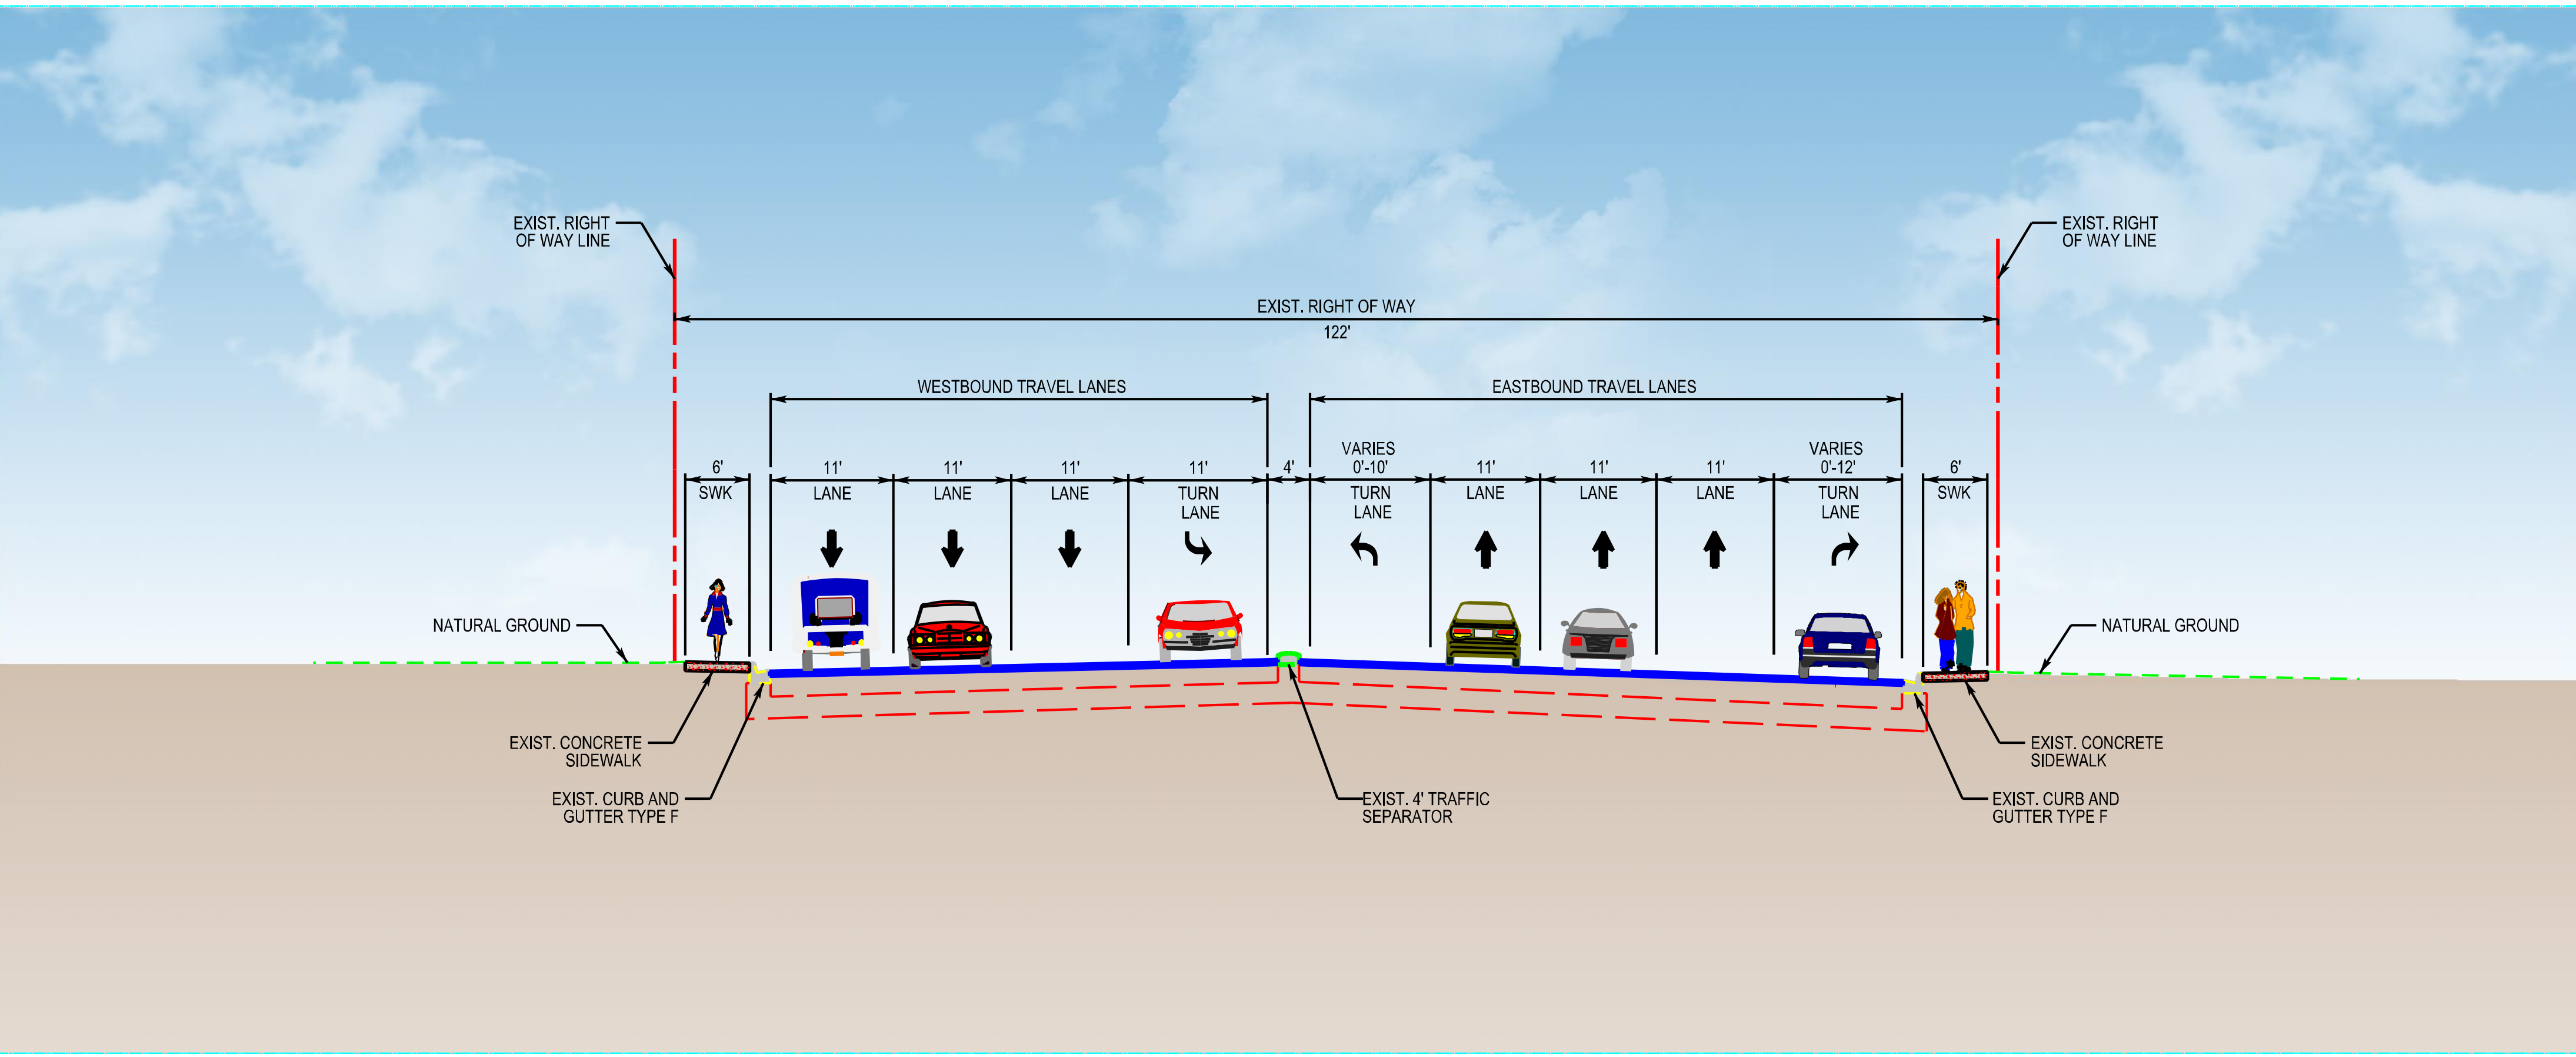


Lantana Road from High Ridge Road to Sunset Road

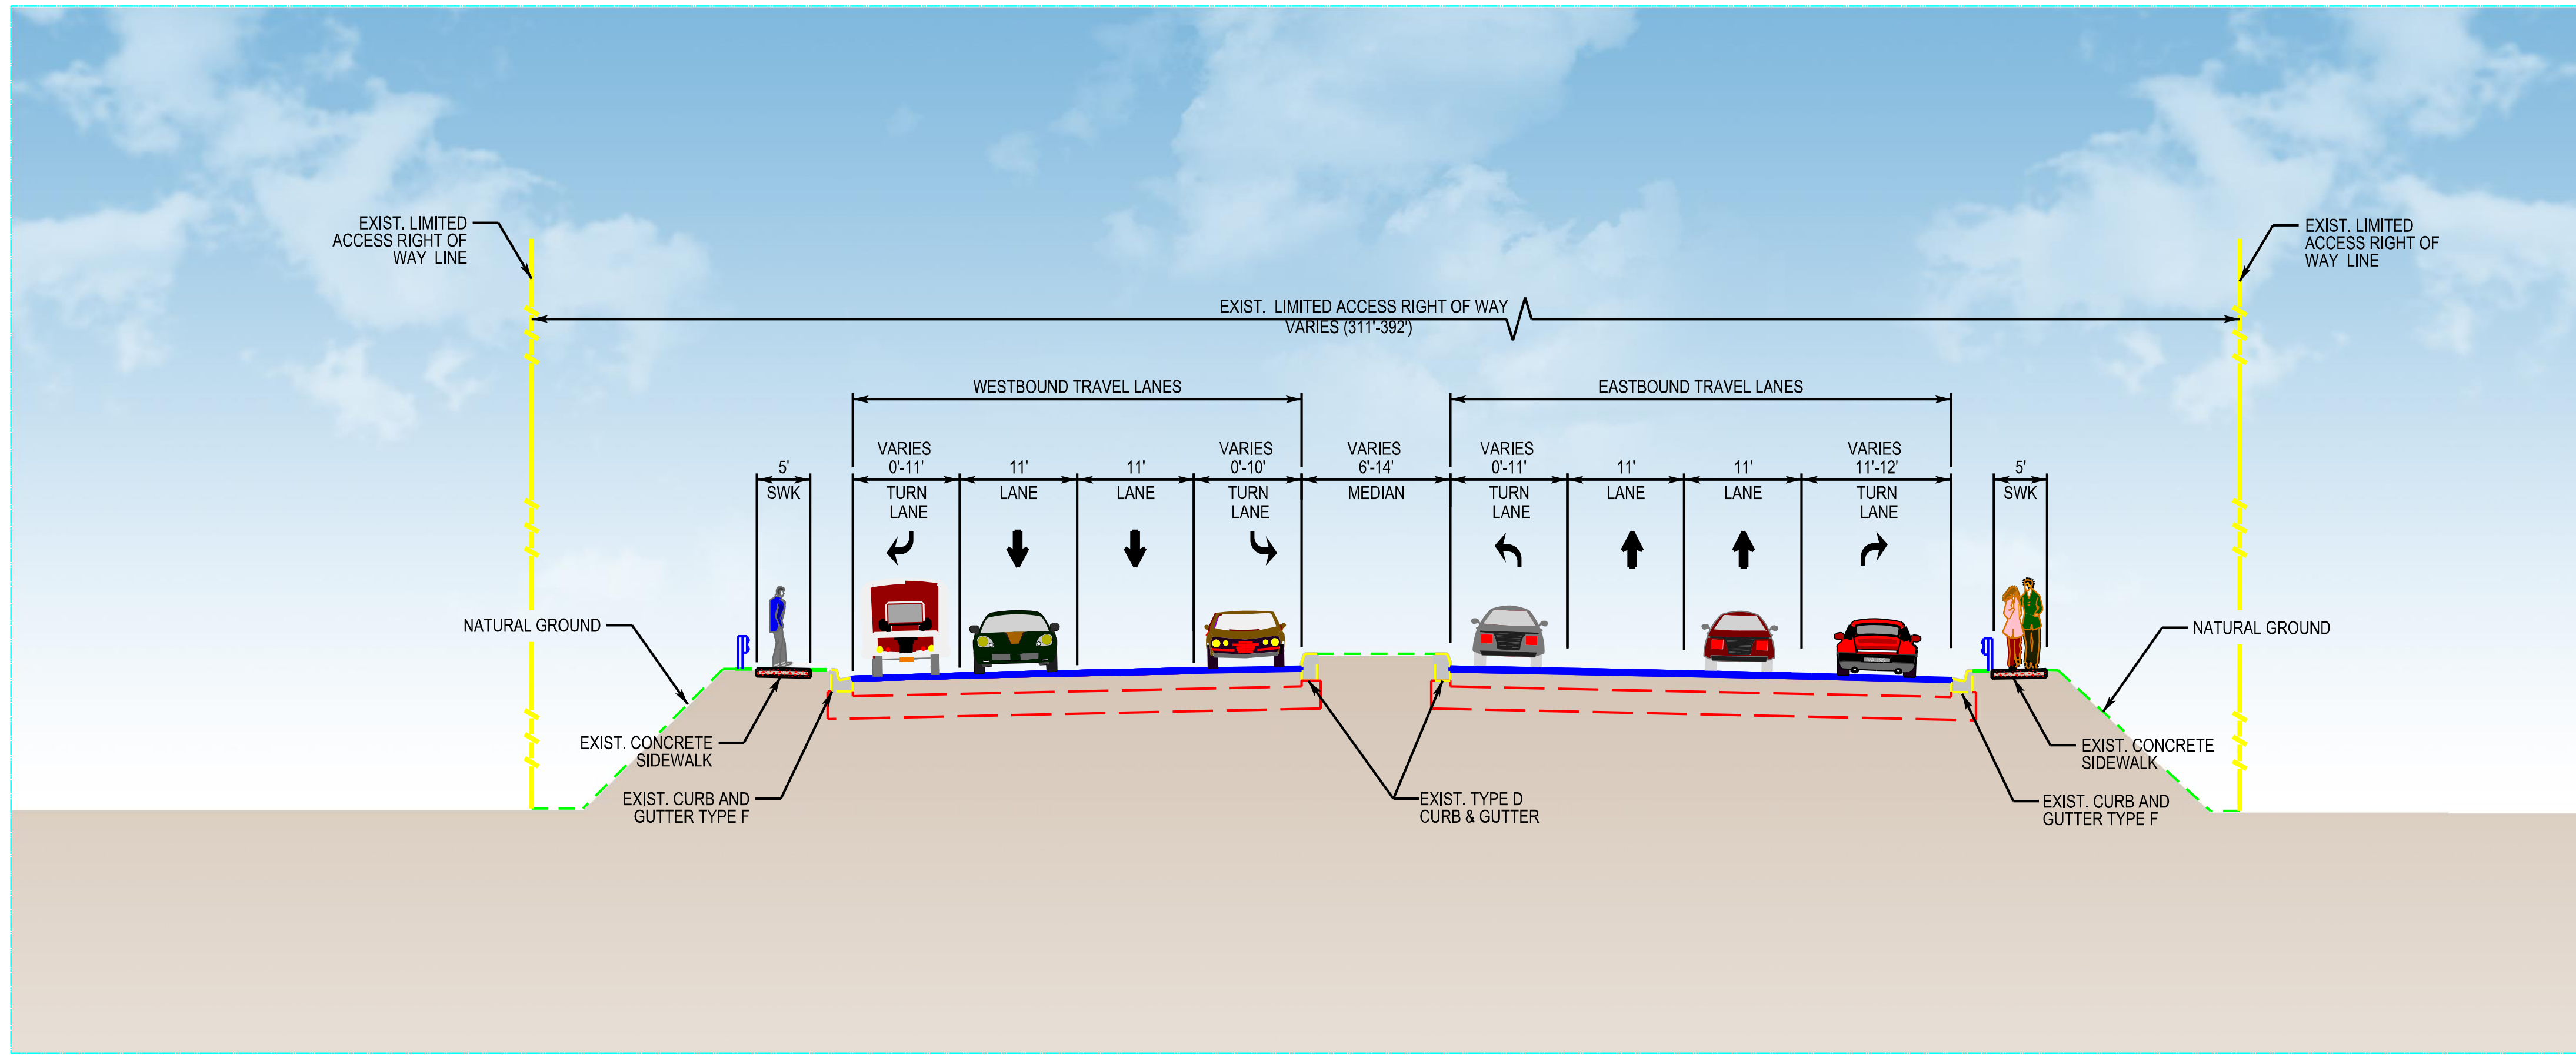

Lantana Road from Sunset Road to SR 9/I-95

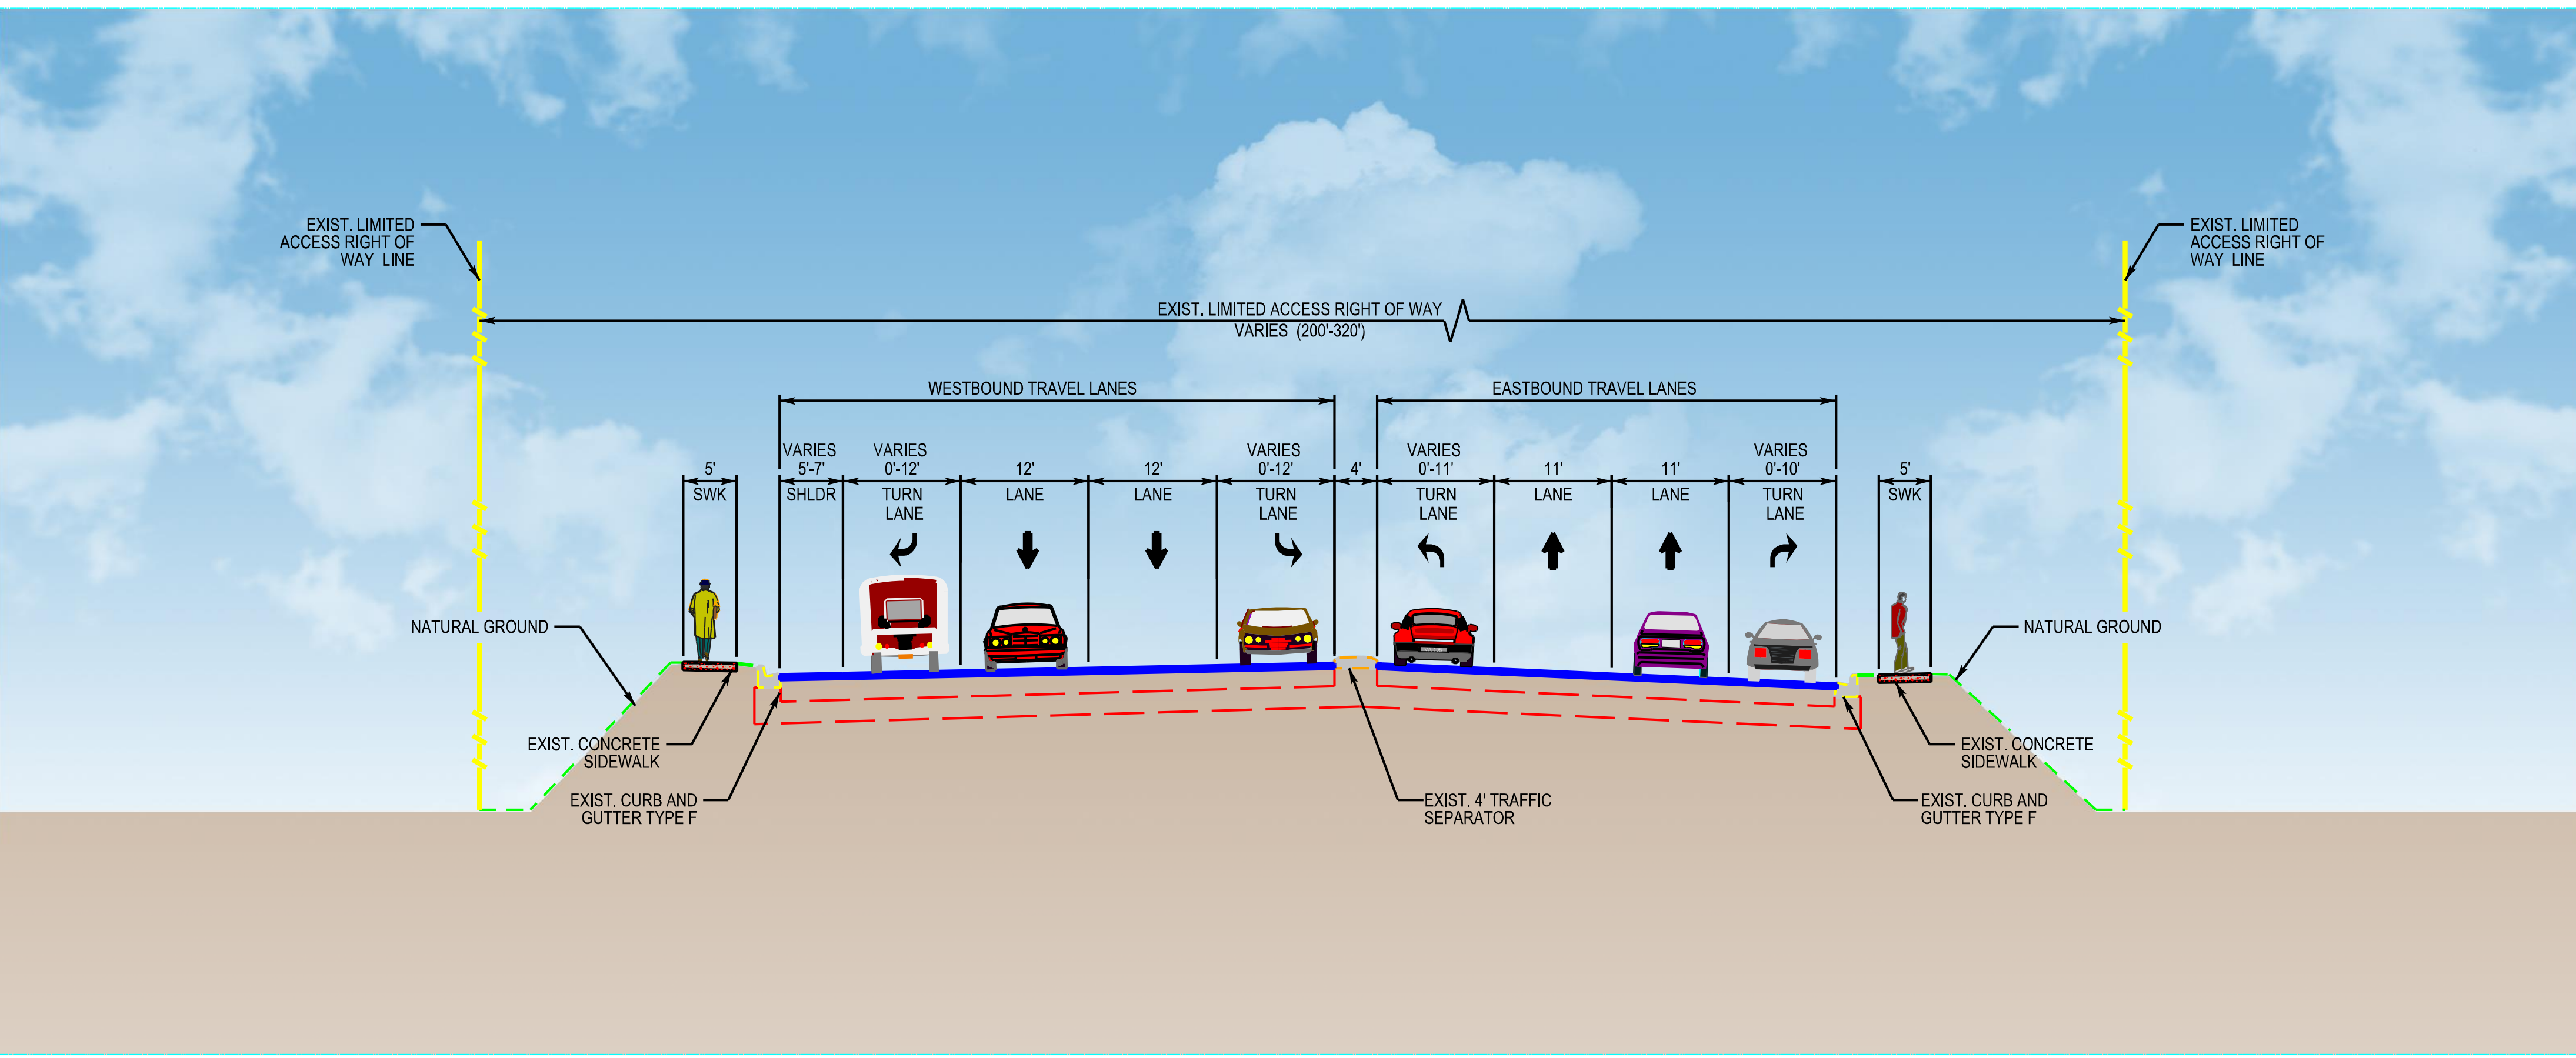

Lantana Road from SR 9/I-95 to Shopping Center Drive

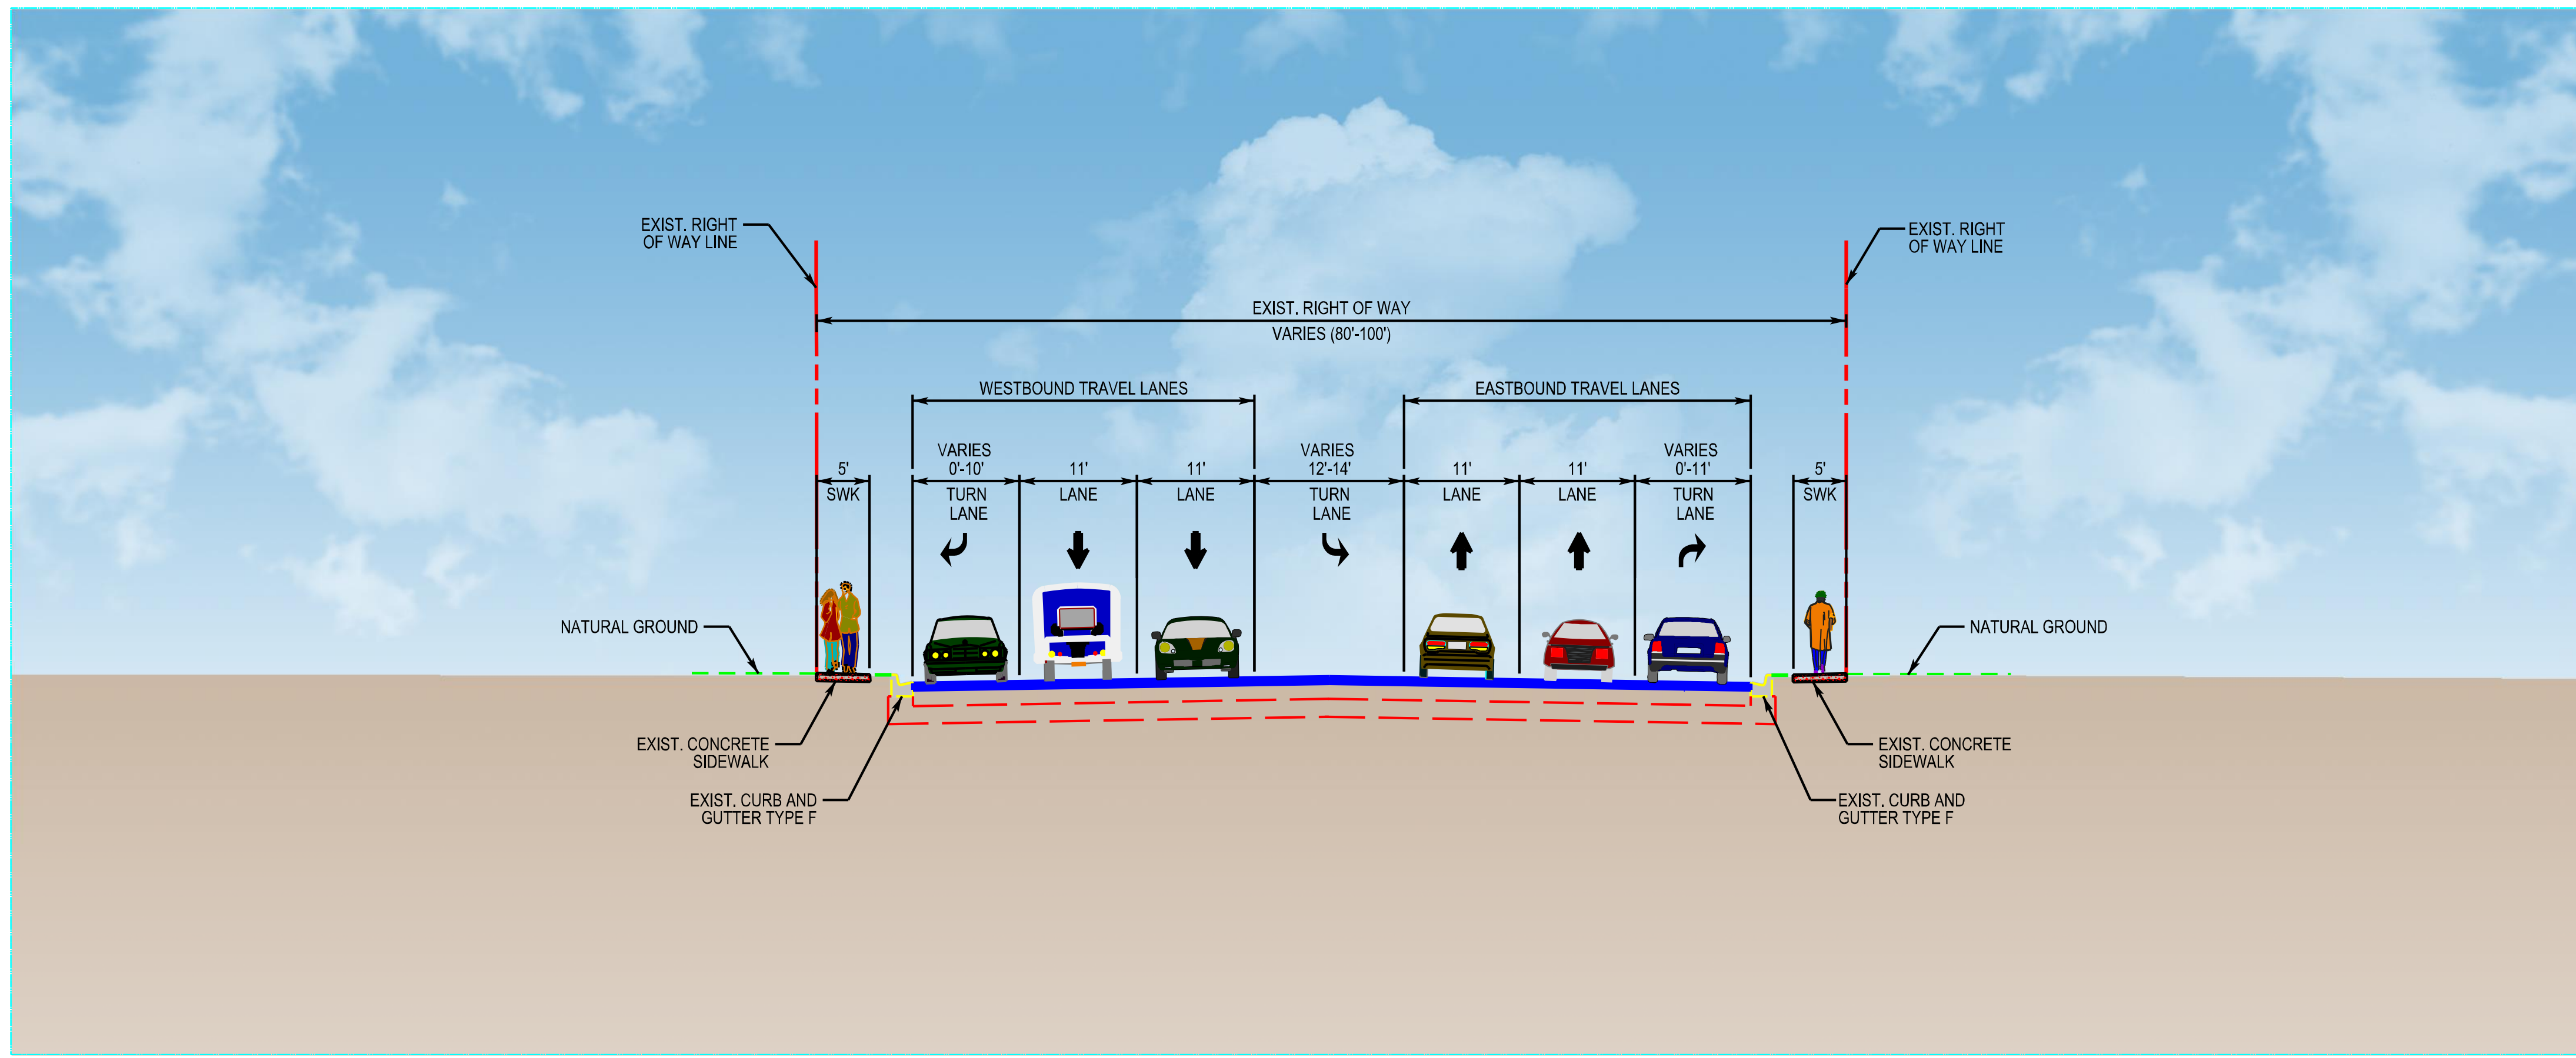

Lantana Road from Shopping Center Drive to Andrew Redding Road