



Proposed Typical Sections

Build Alternative 1


Tight Urban Diamond Interchange (TUDI)

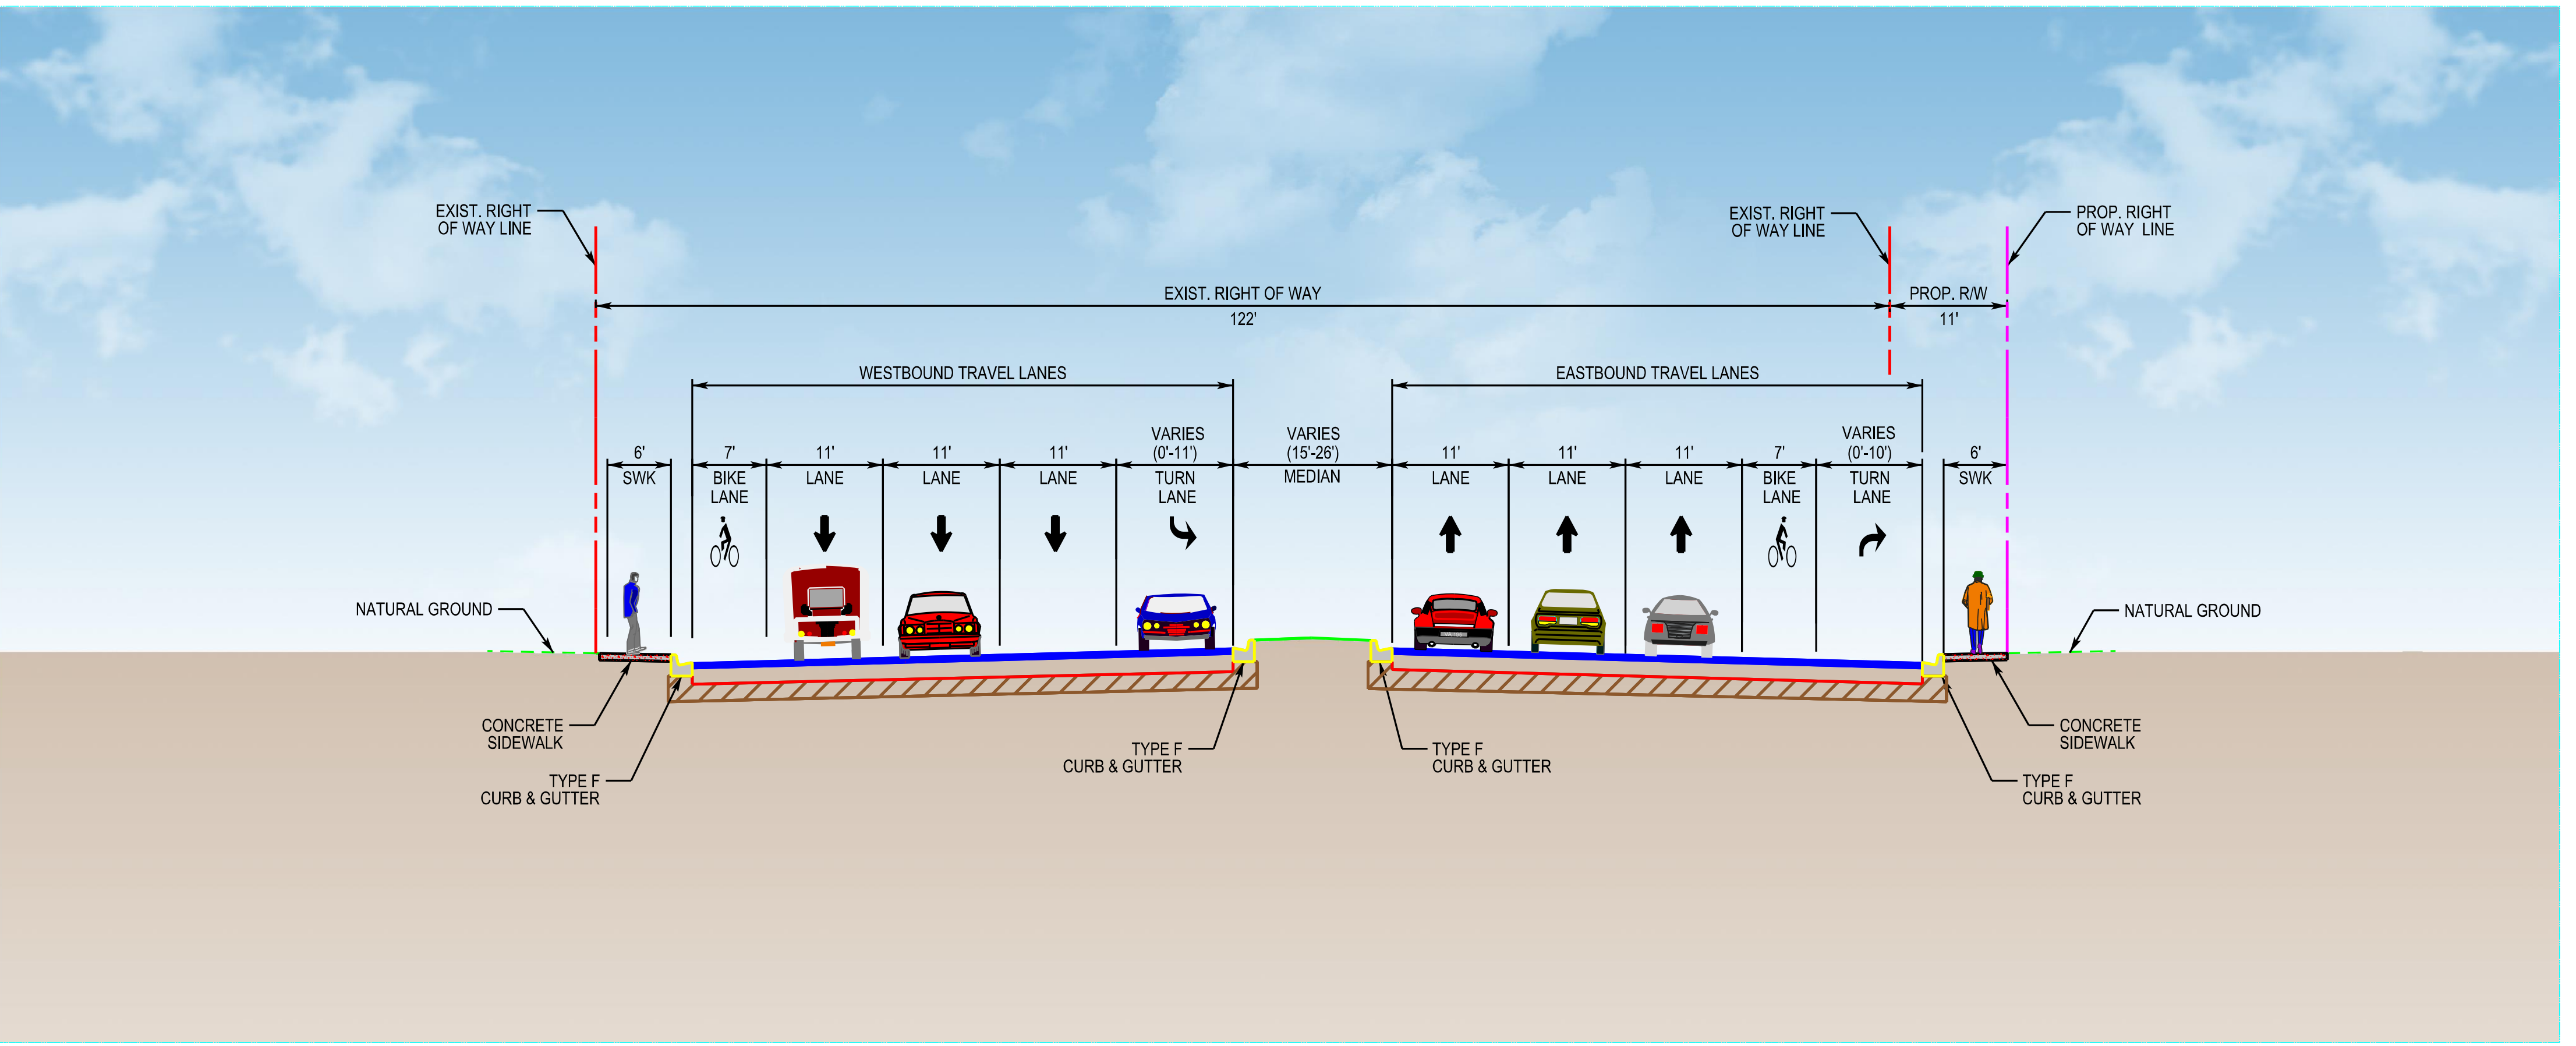


Lantana Road from High Ridge Road to Sunset Road

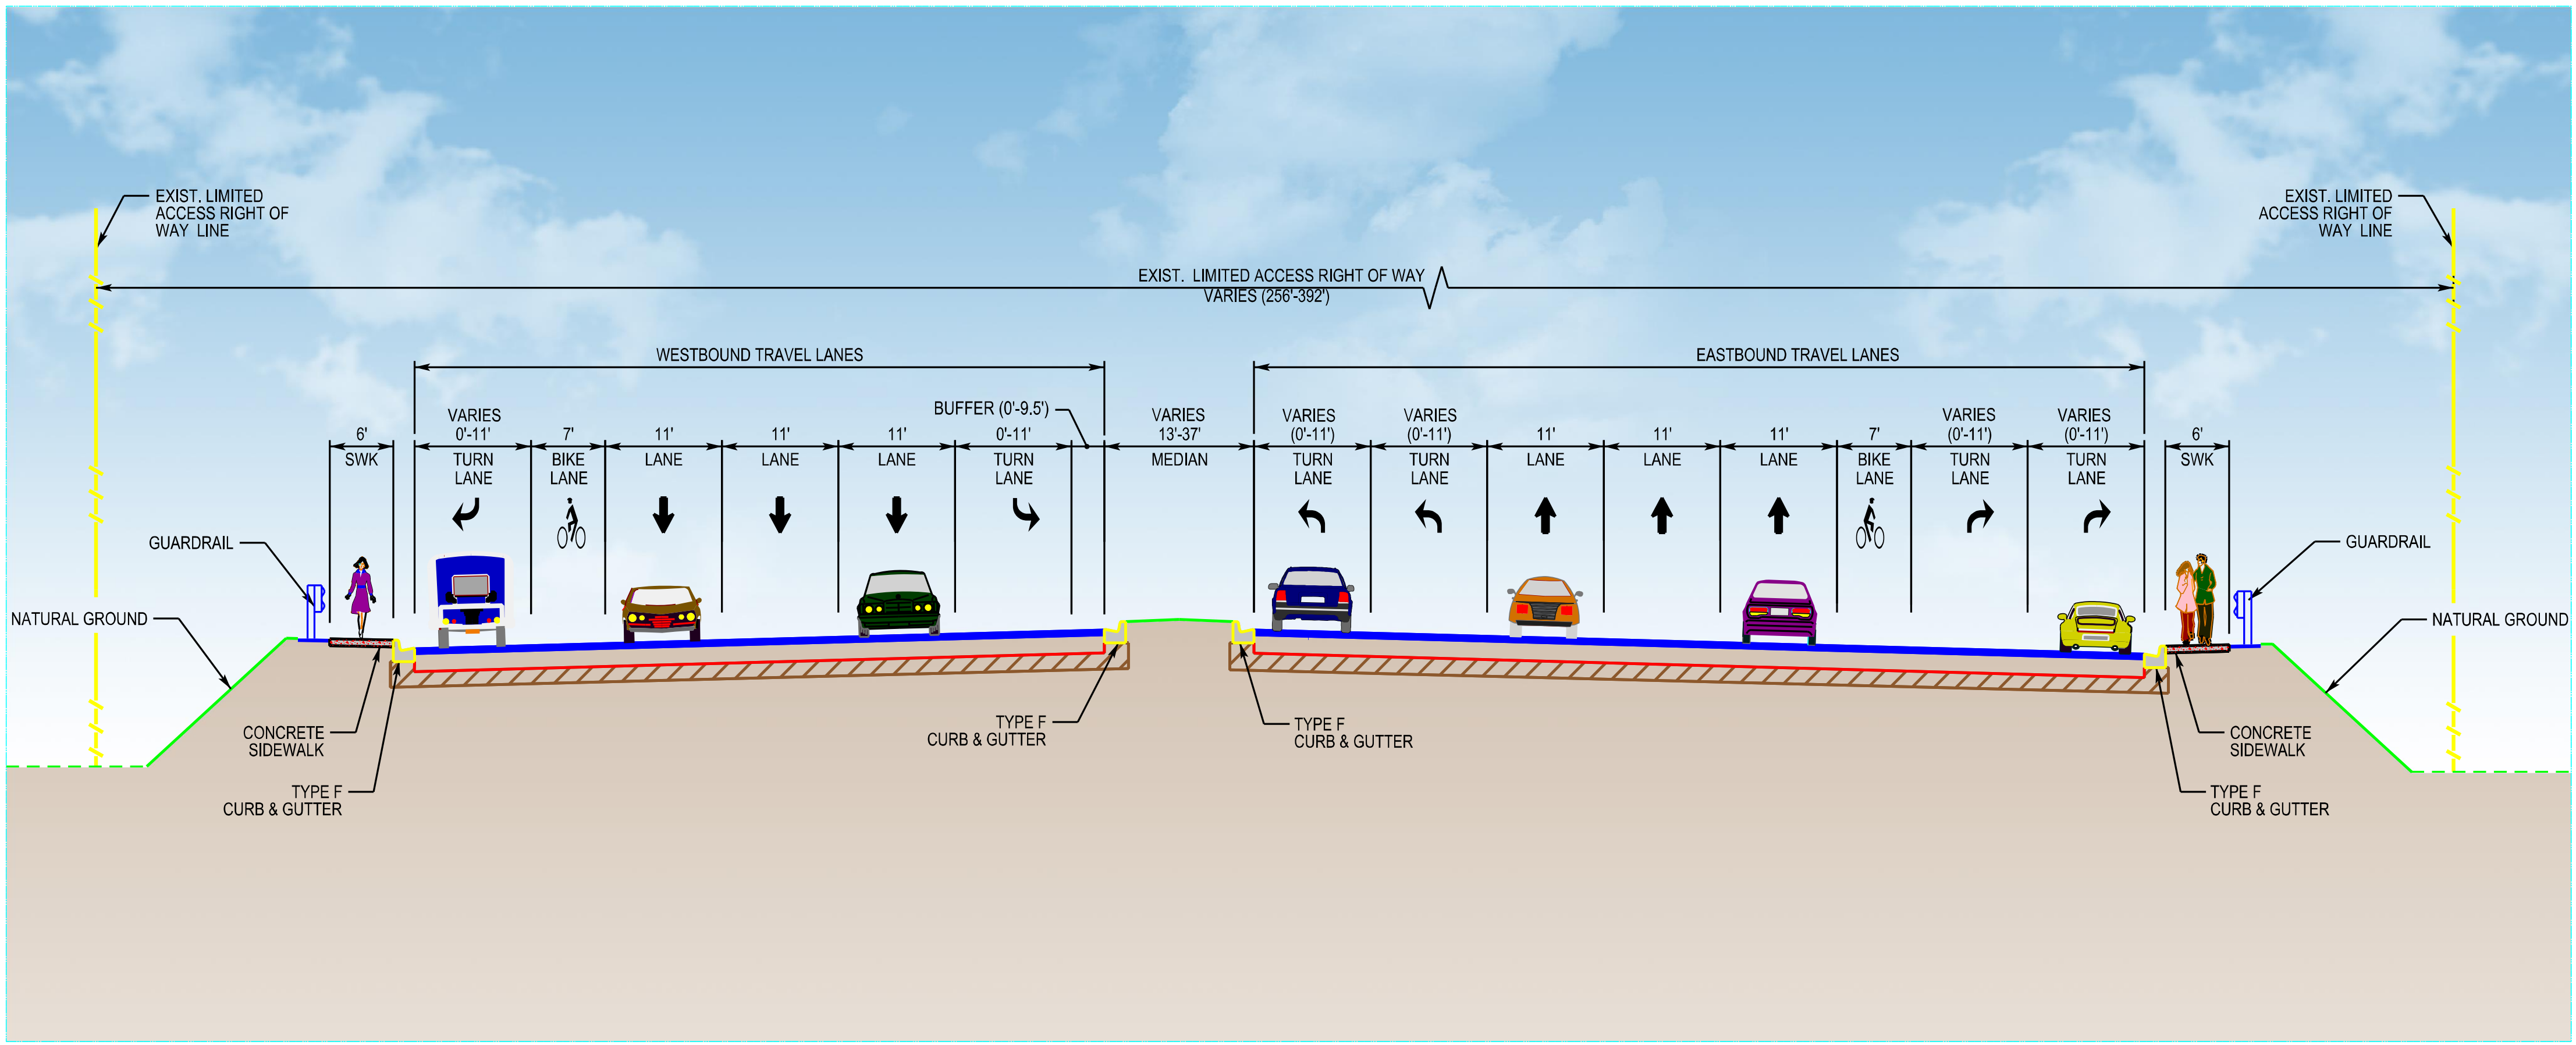

Lantana Road from Sunset Road to SR 9/I-95

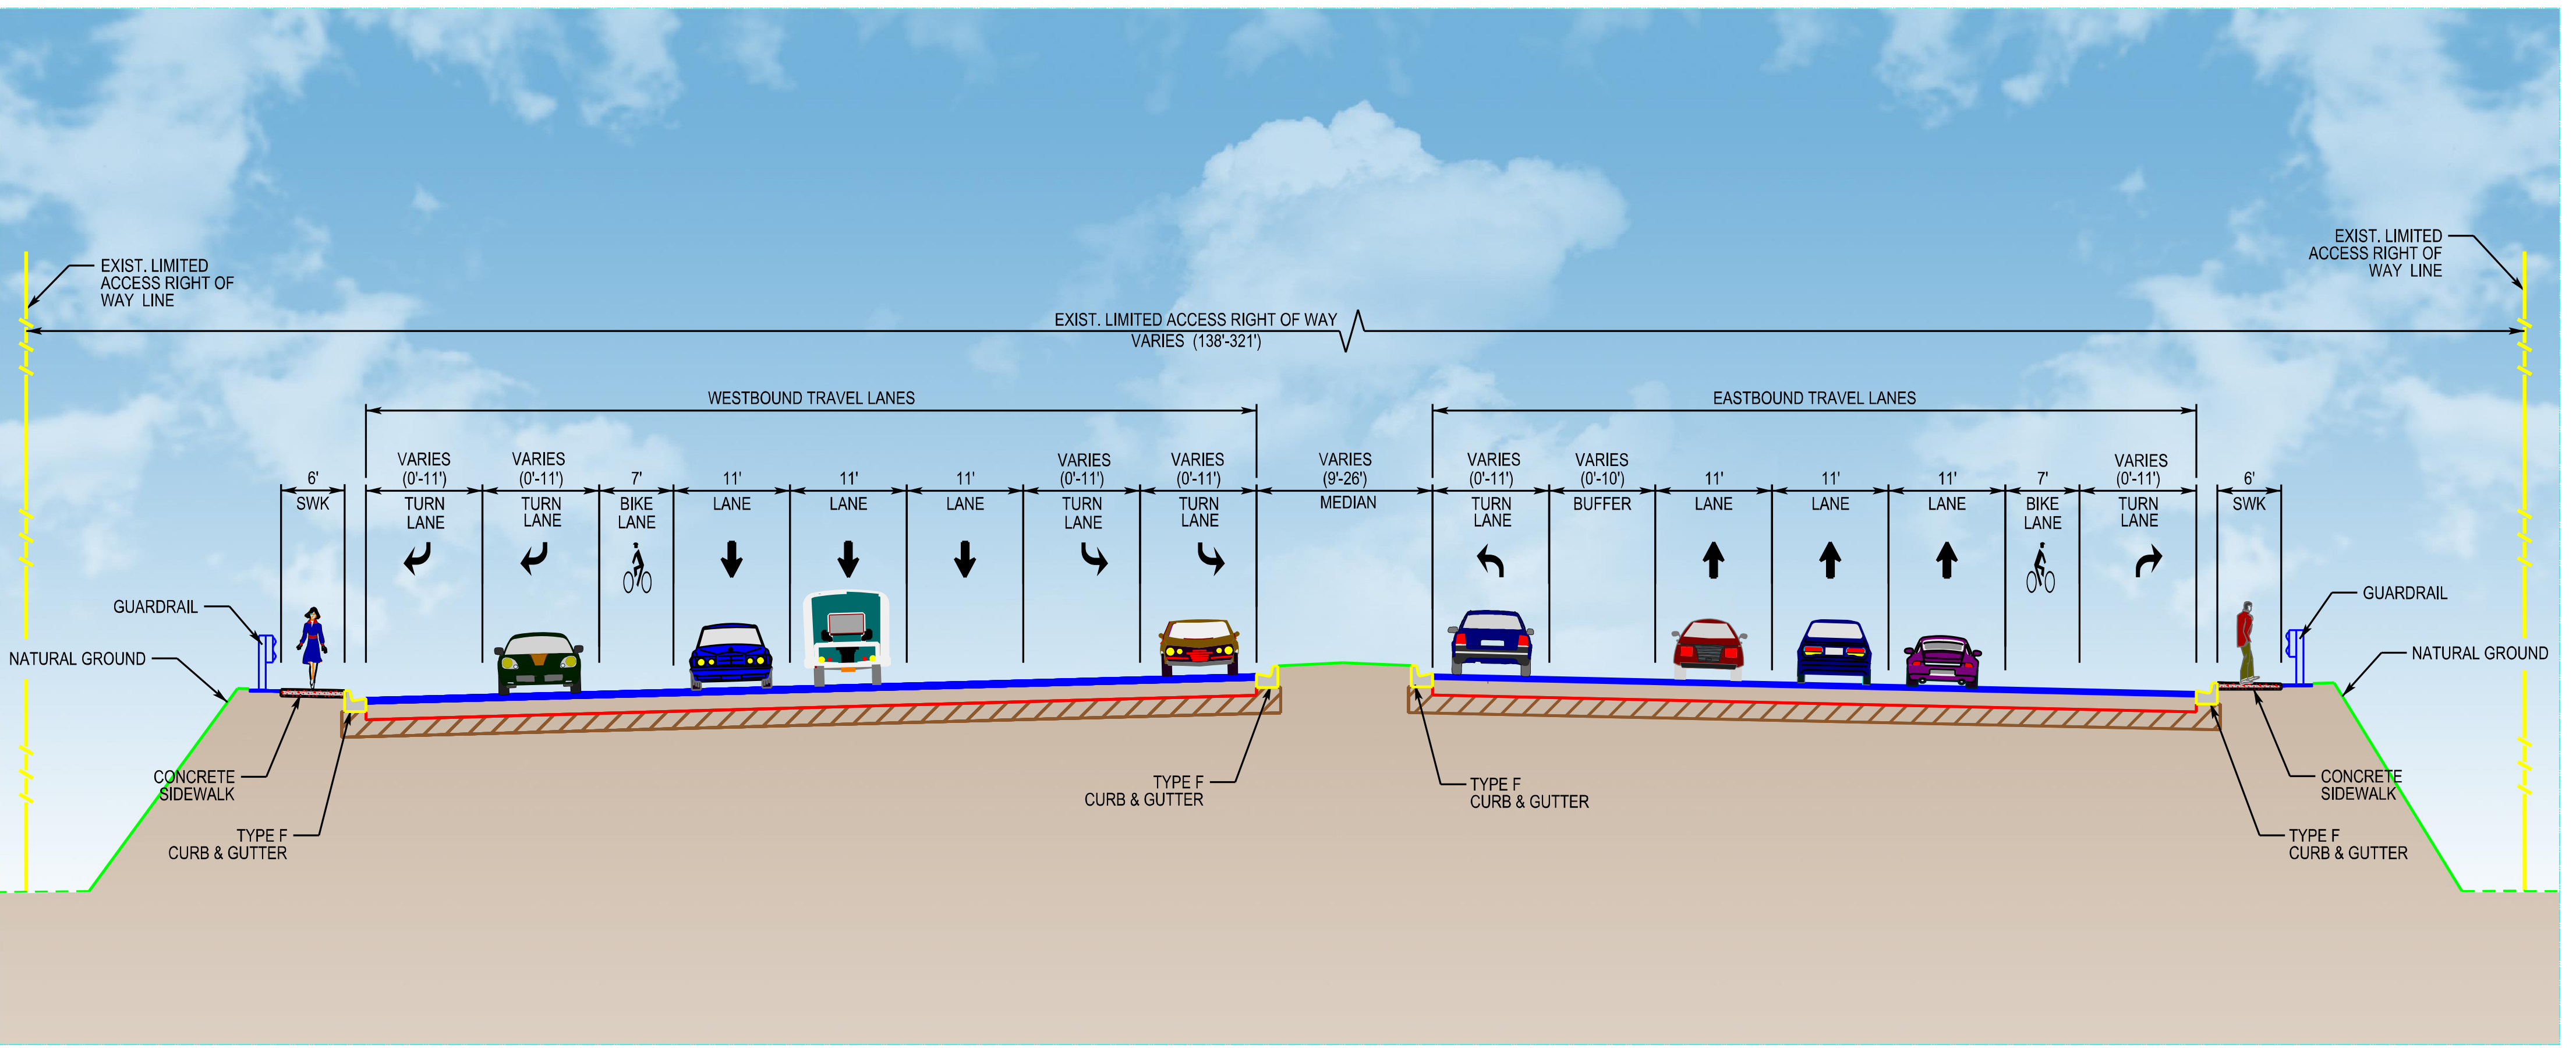

Lantana Road from SR 9/I-95 to Shopping Center Drive

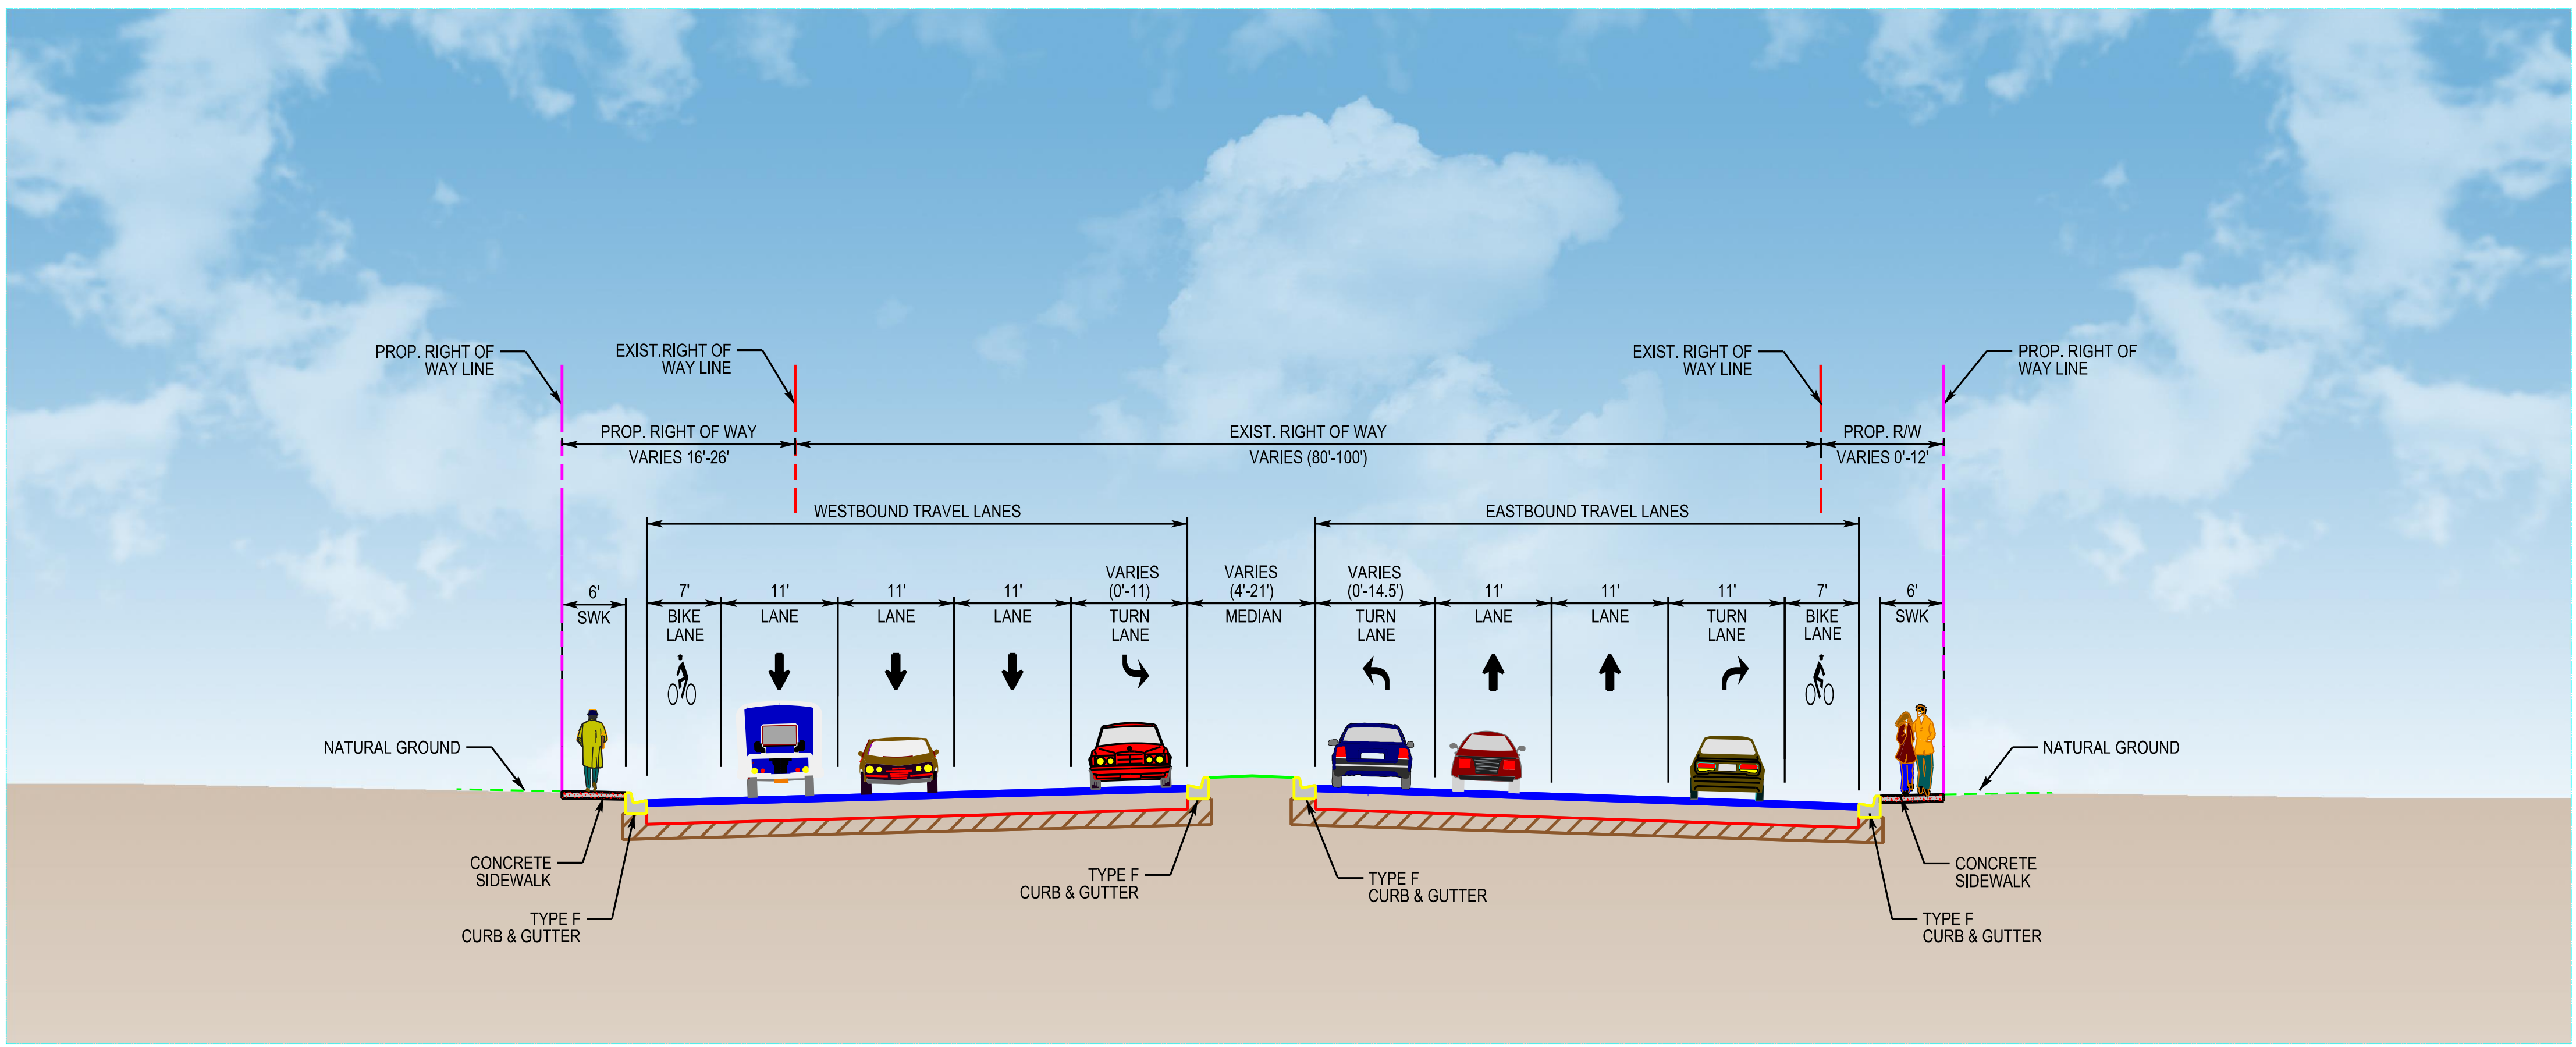

Lantana Road from Shopping Center Drive to Andrew Redding Road