




SR 9/I-95 AT LANTANA ROAD


Project Development and Environment (PD&E) Study
Financial Project Identification (FPID) Number: 413258-1-22-02
Efficient Transportation Decision Making (ETDM) Number: 14338




Proposed Typical Sections Build Alternative 2 Diverging Diamond Interchange (DDI)

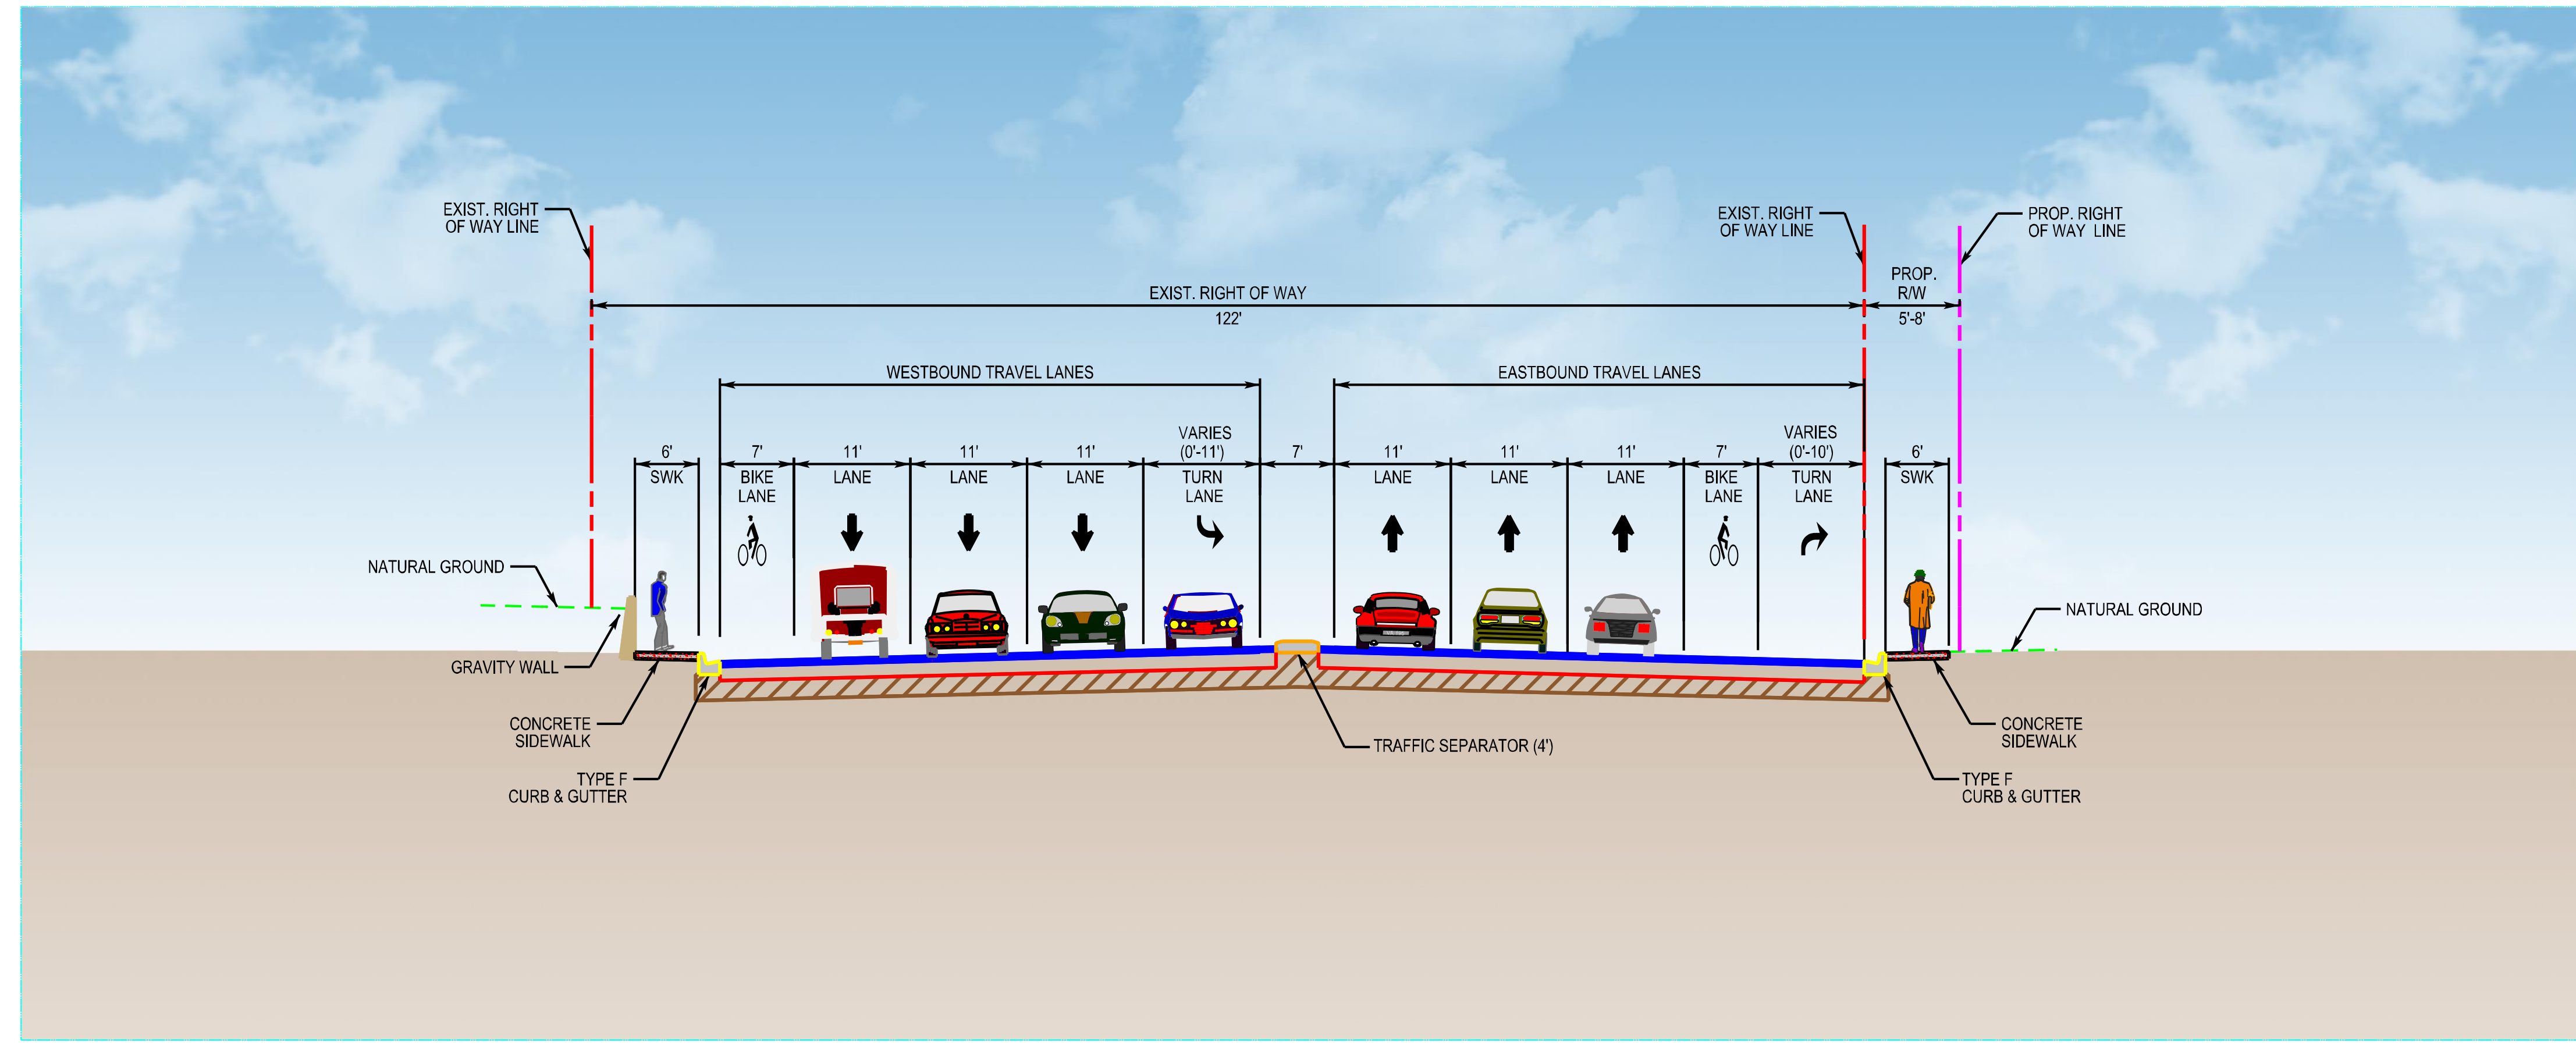


Lantana Road from High Ridge Road to Sunset Road

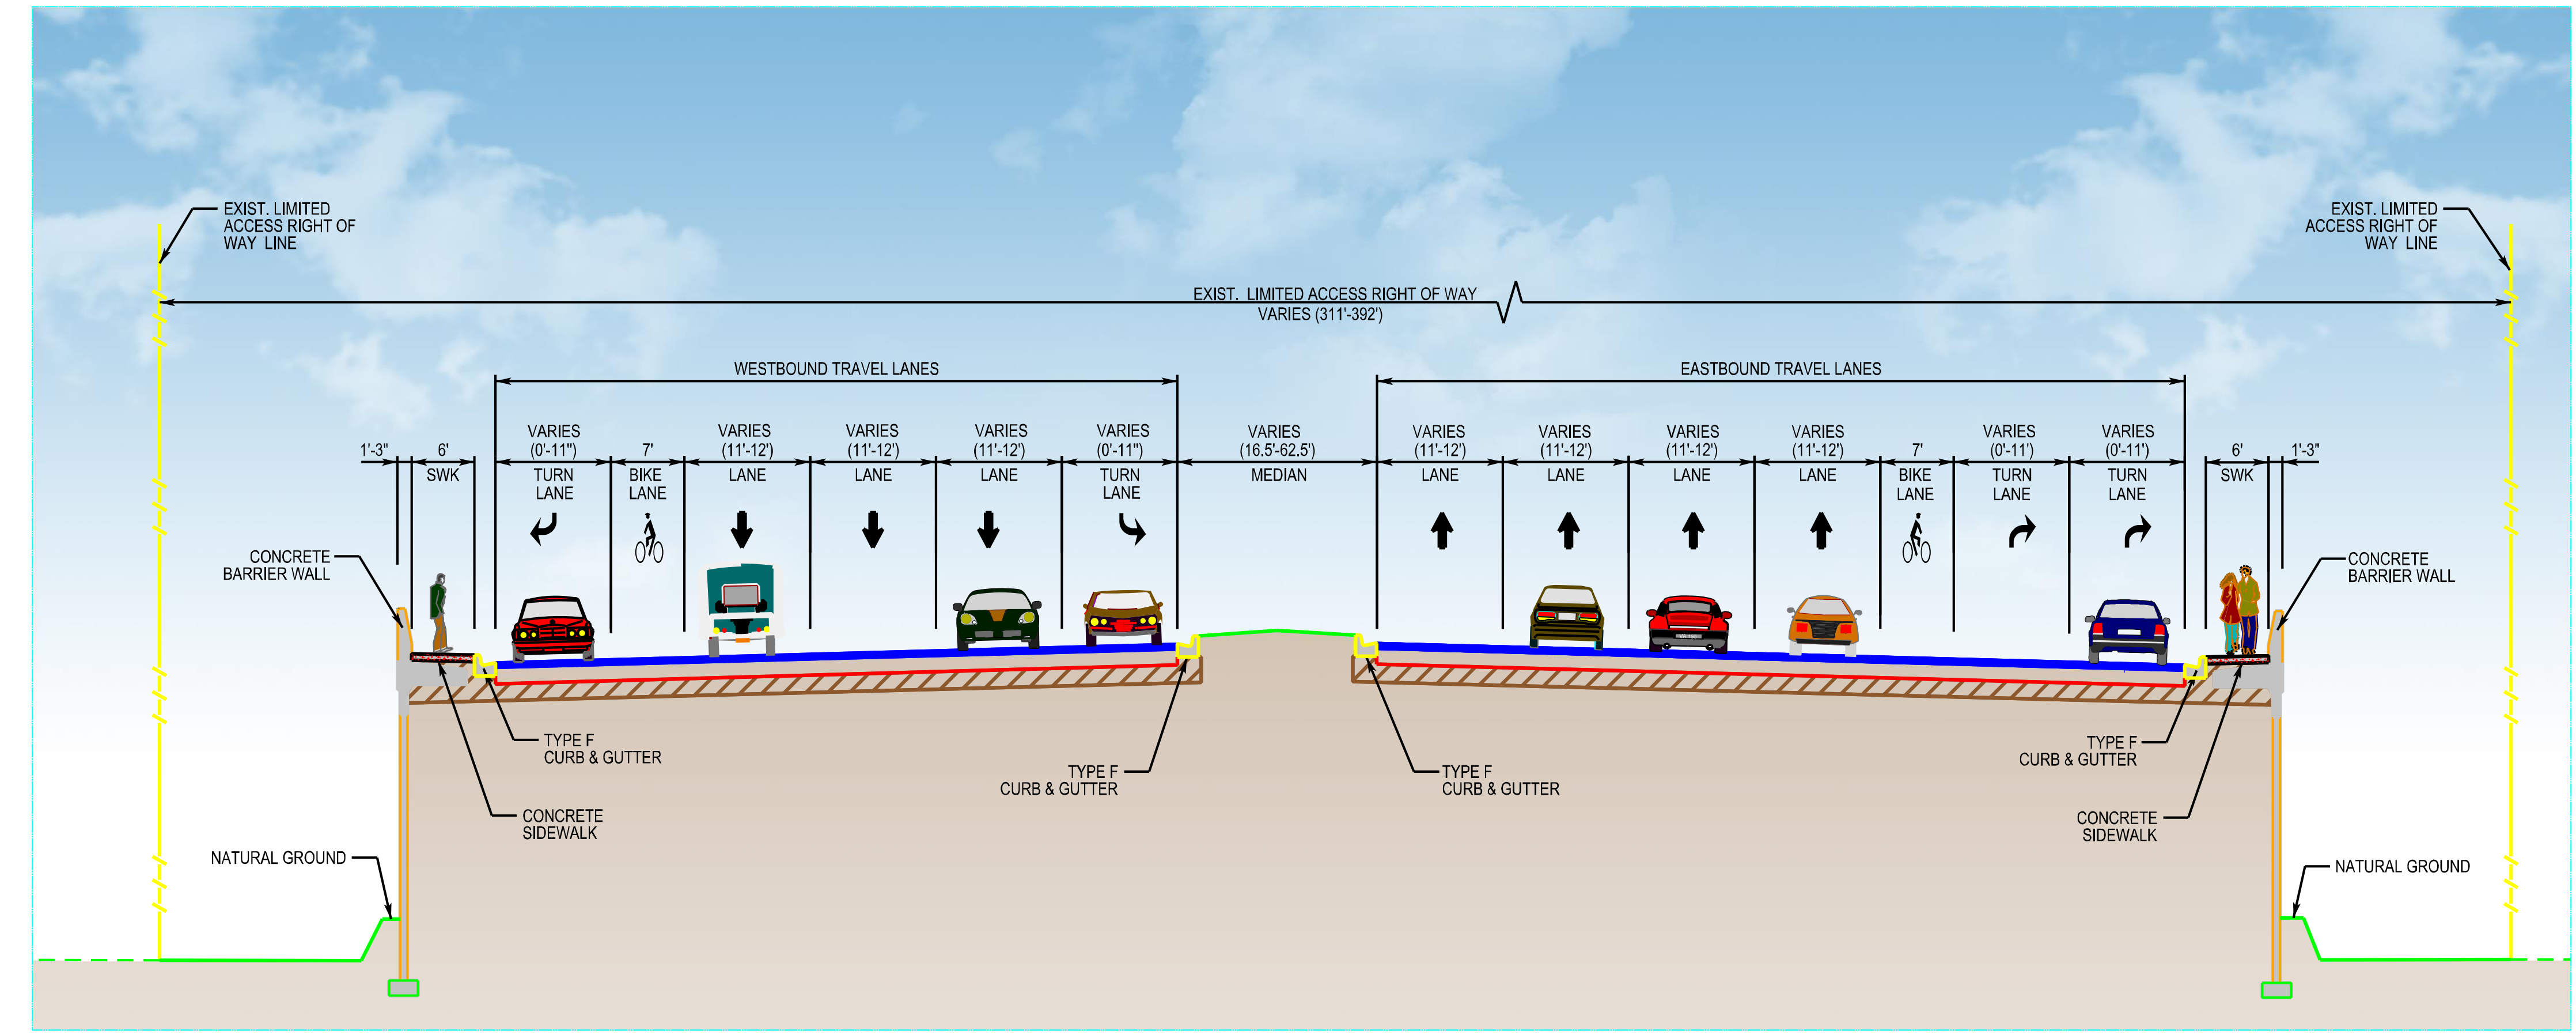

Lantana Road from Sunset Road to SR 9/I-95

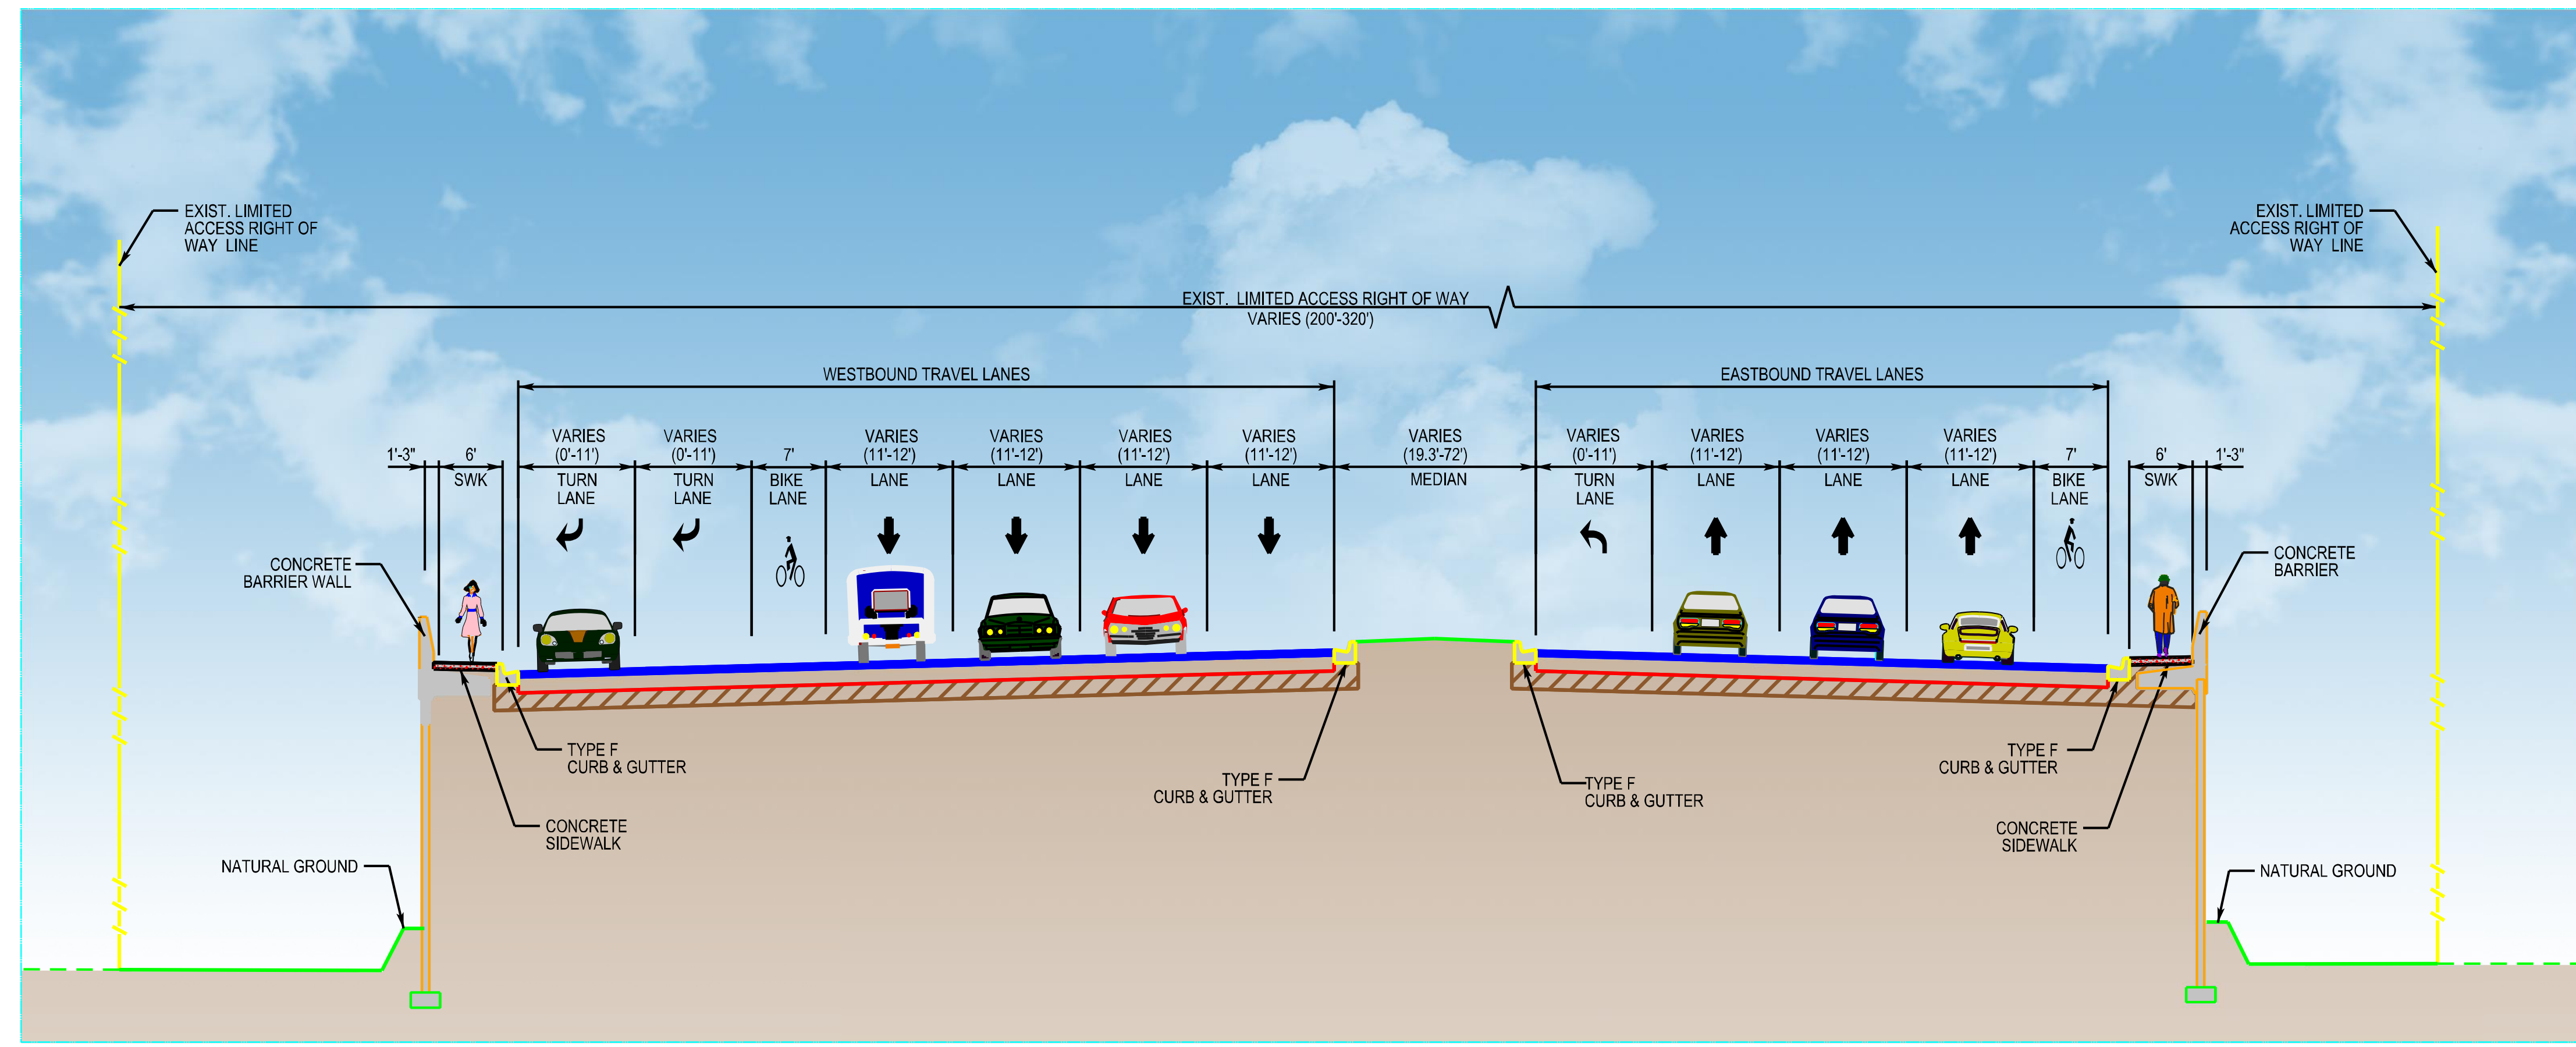

Lantana Road from SR 9/I-95 to Shopping Center Drive

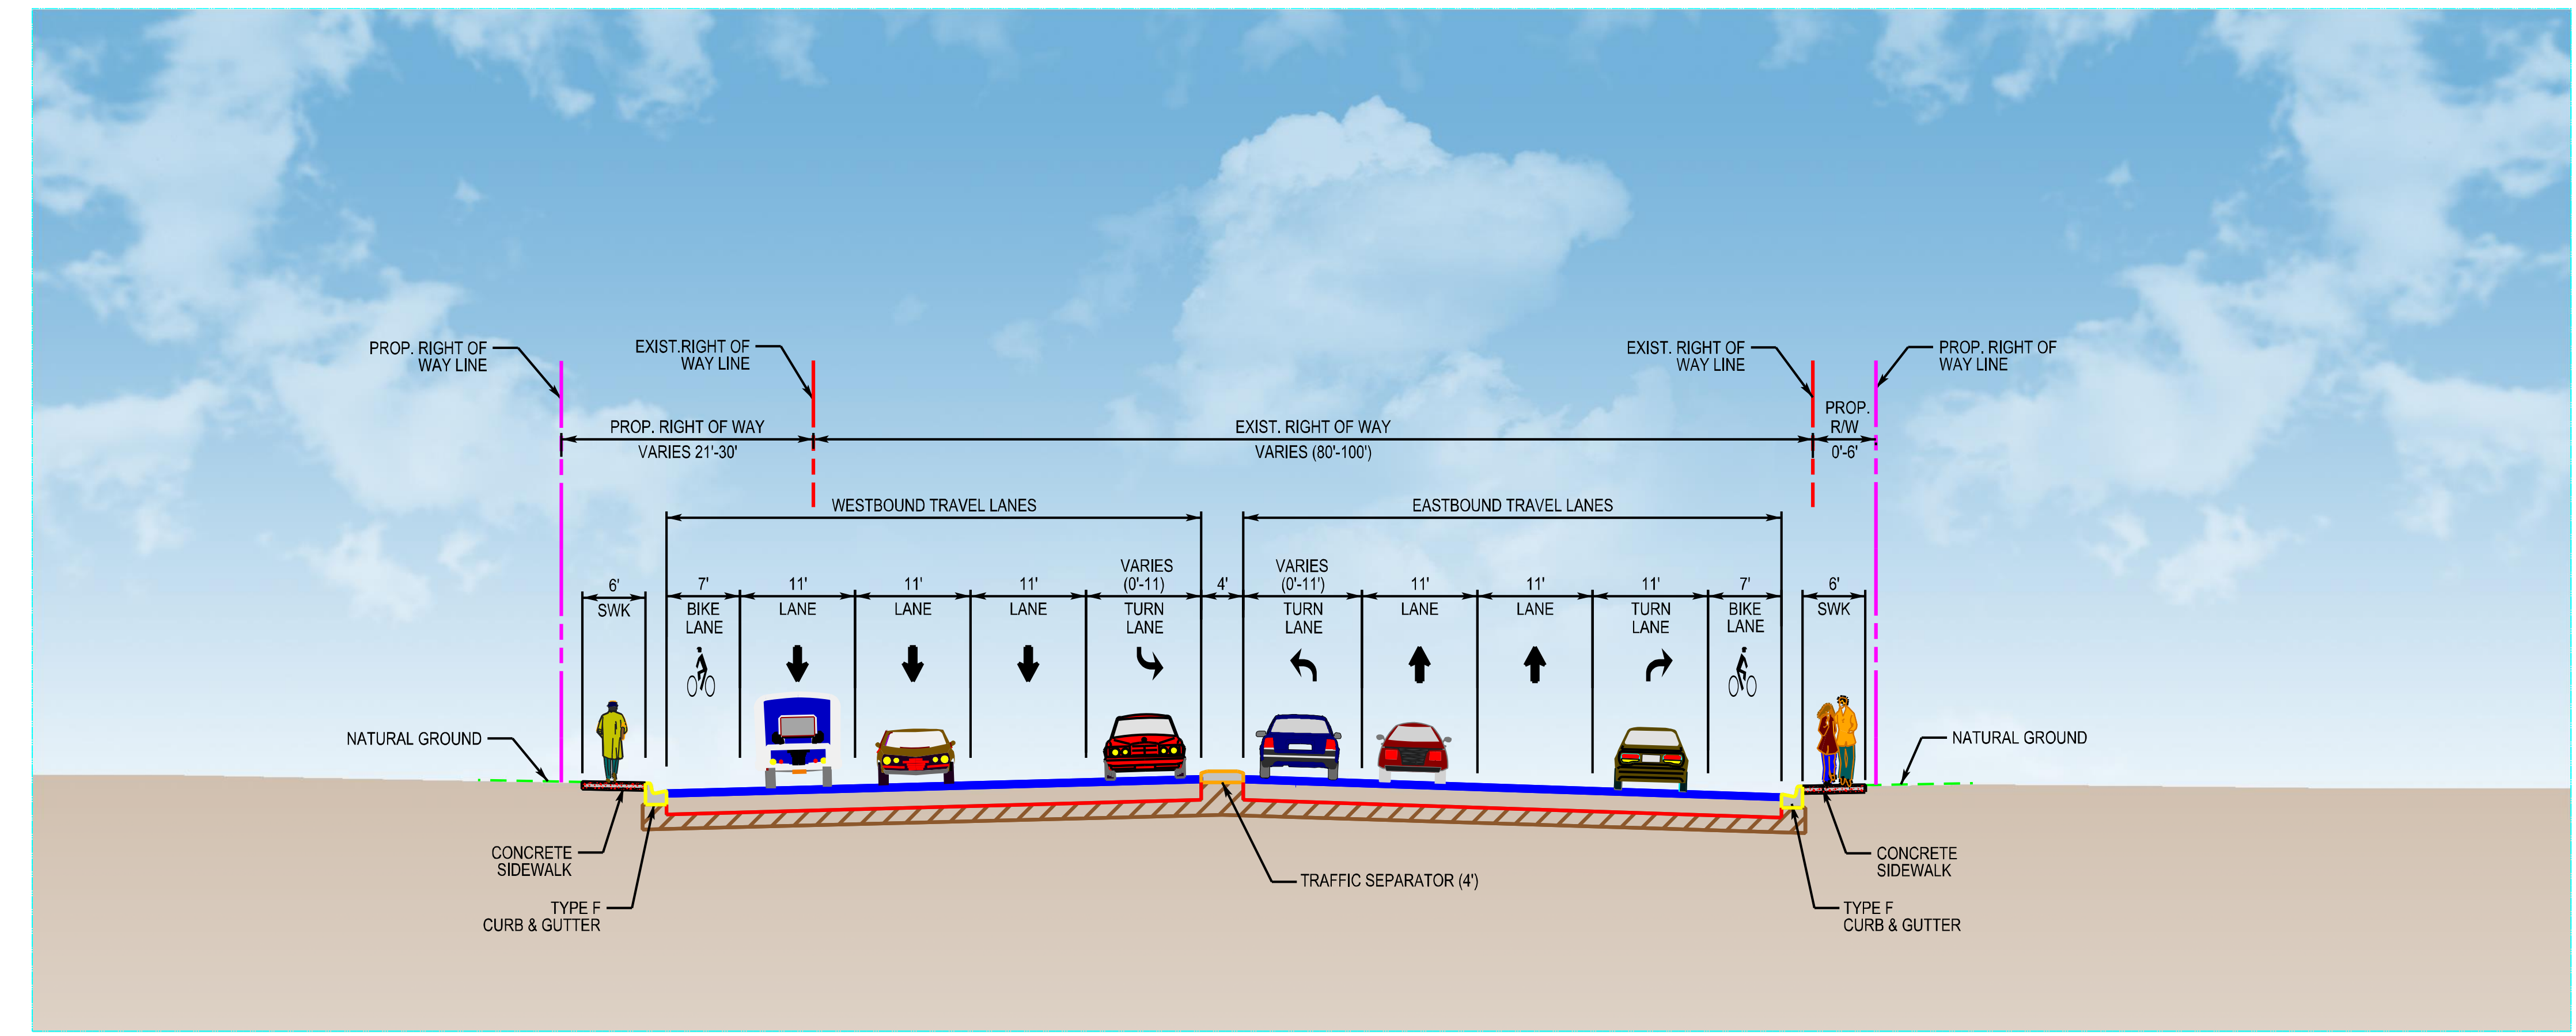

Lantana Road from Shopping Center Drive to Andrew Redding Road