




# SR 9/I-95 AT LANTANA ROAD


Project Development and Environment (PD&E) Study  
Financial Project Identification (FPID) Number: 413258-1-22-02  
Efficient Transportation Decision Making (ETDM) Number: 14338




## Proposed Typical Sections Build Alternative 3 Single Point Urban Interchange (SPUI)

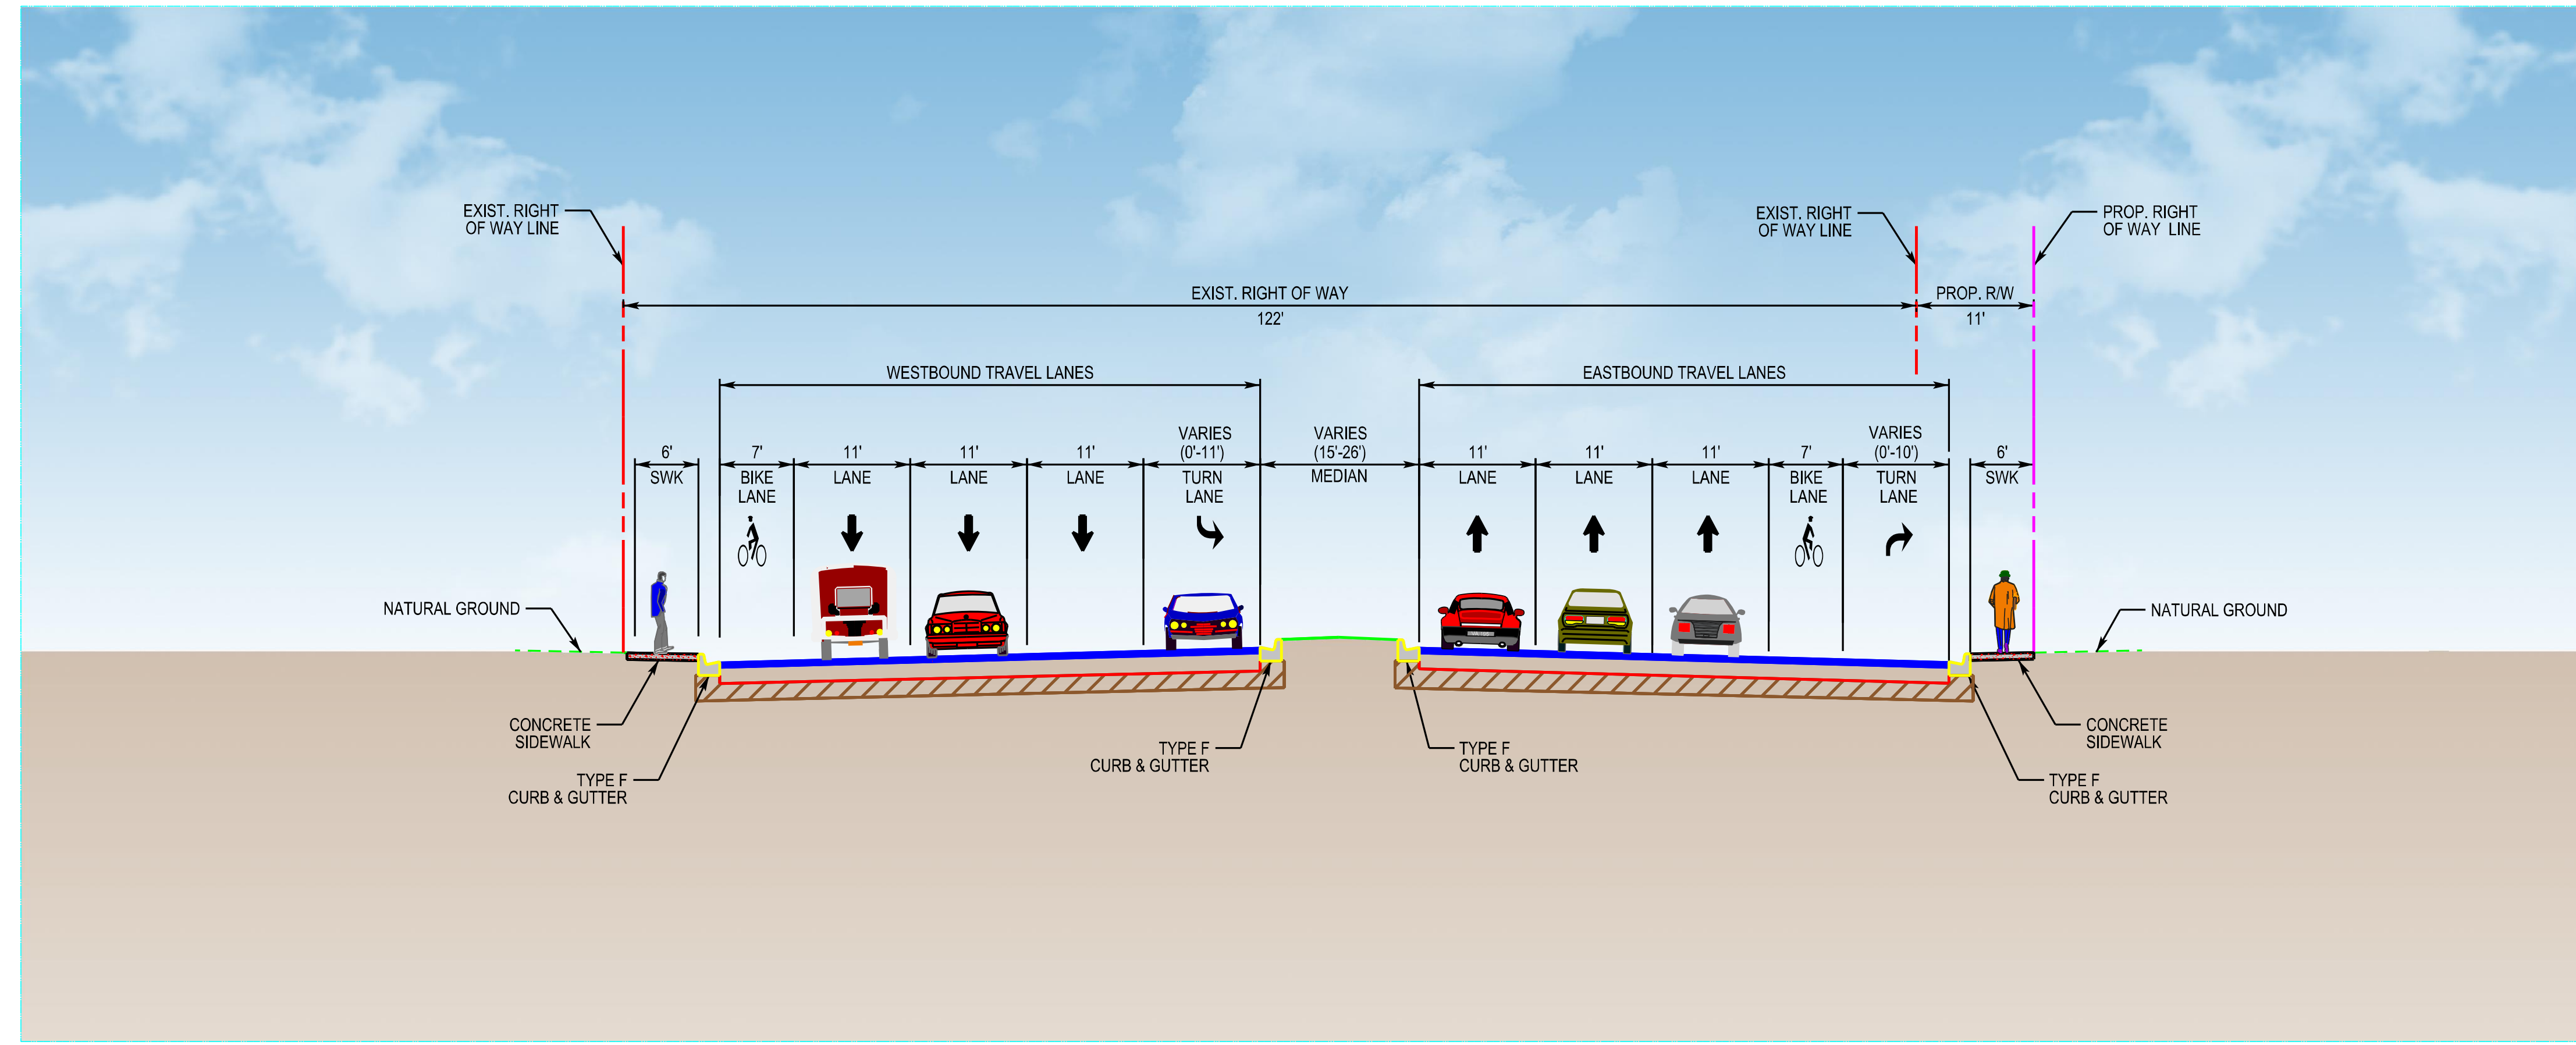


Lantana Road from High Ridge Road to Sunset Road

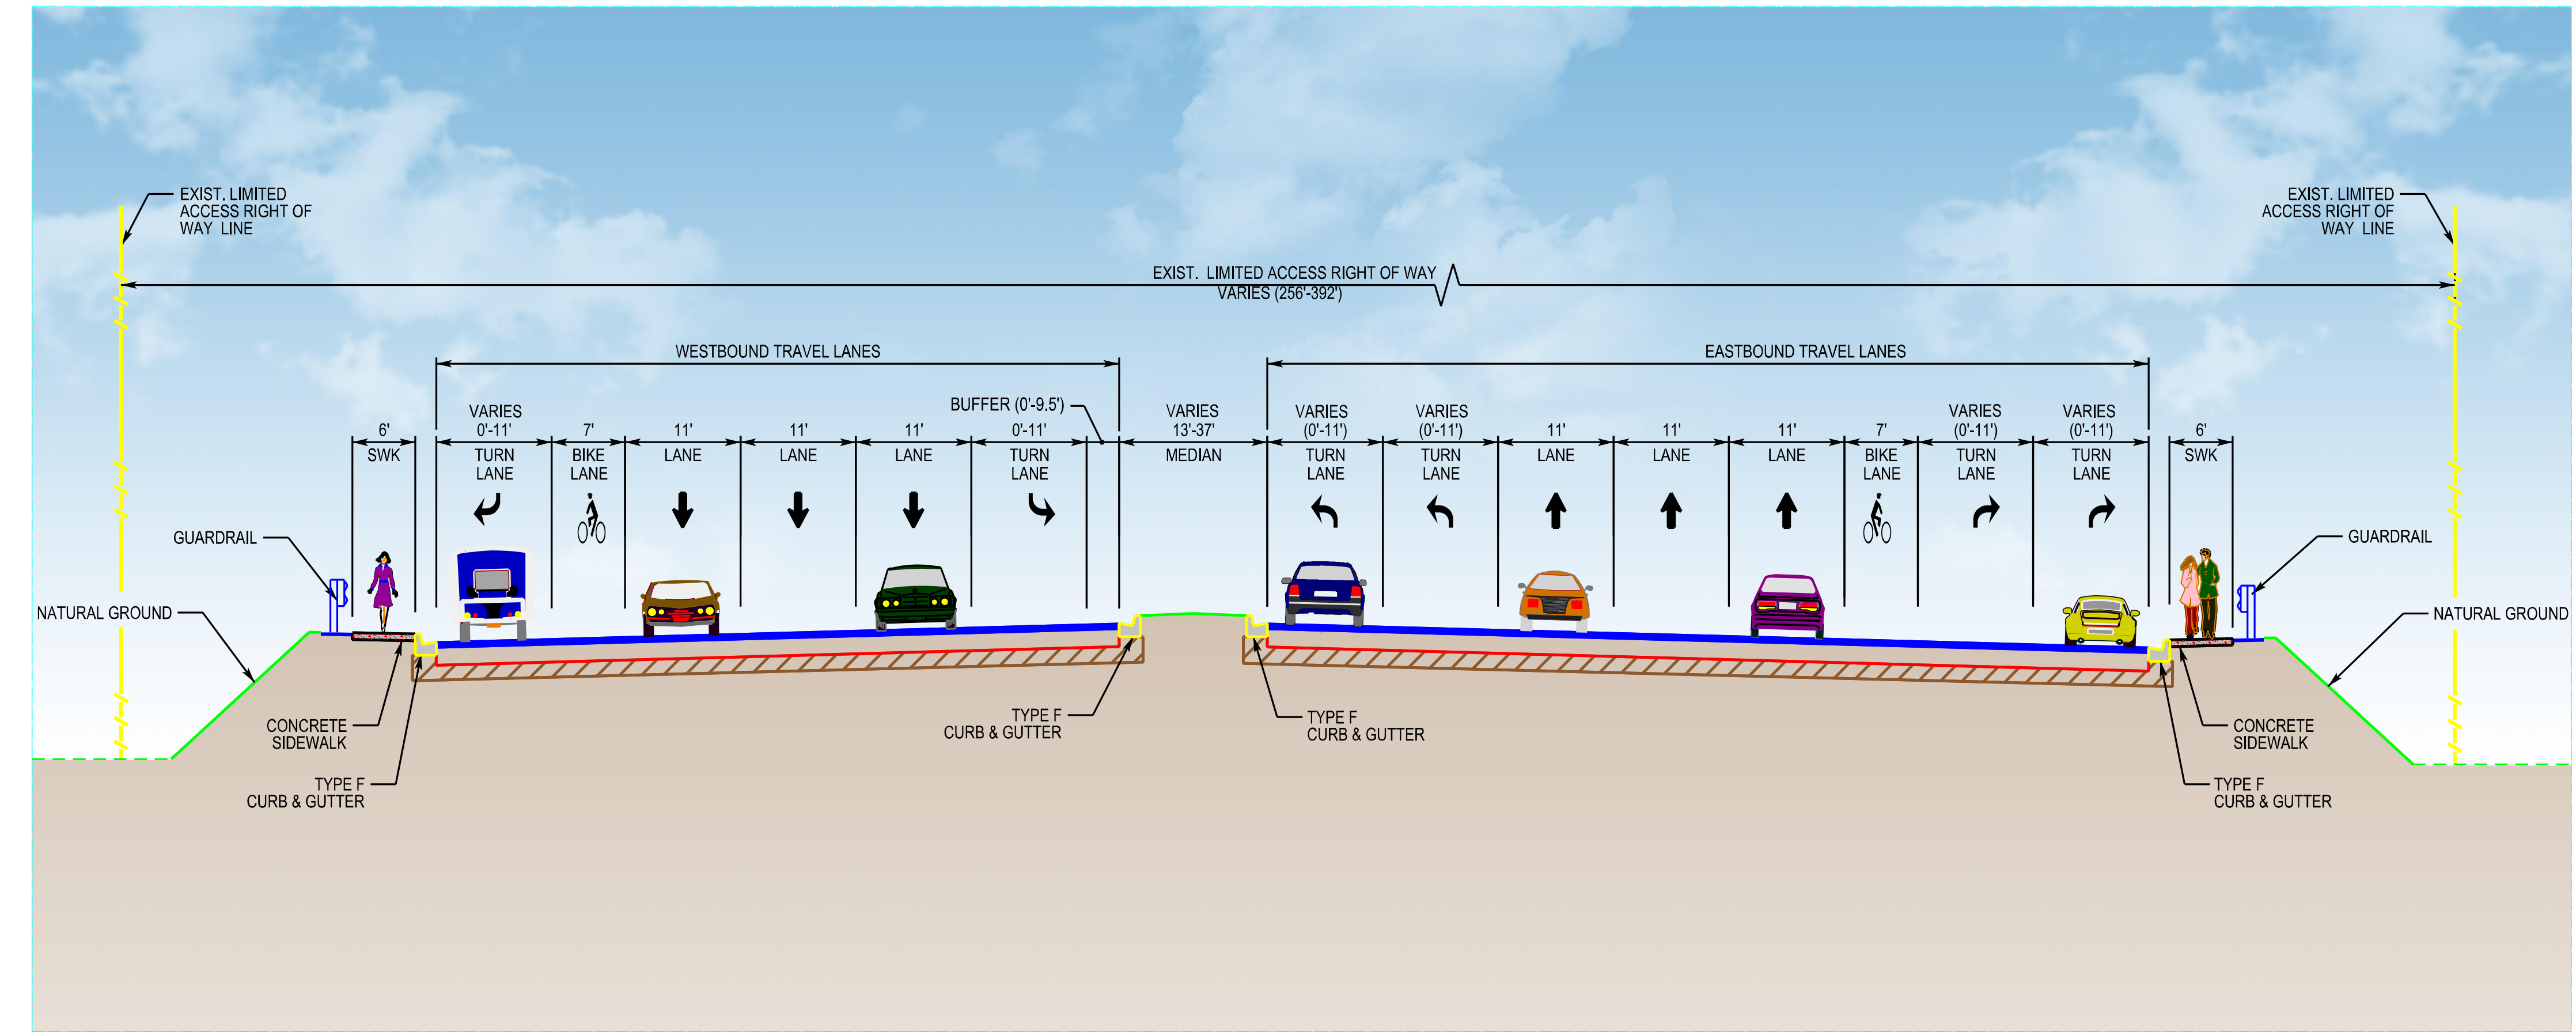

Lantana Road from Sunset Road to SR 9/I-95

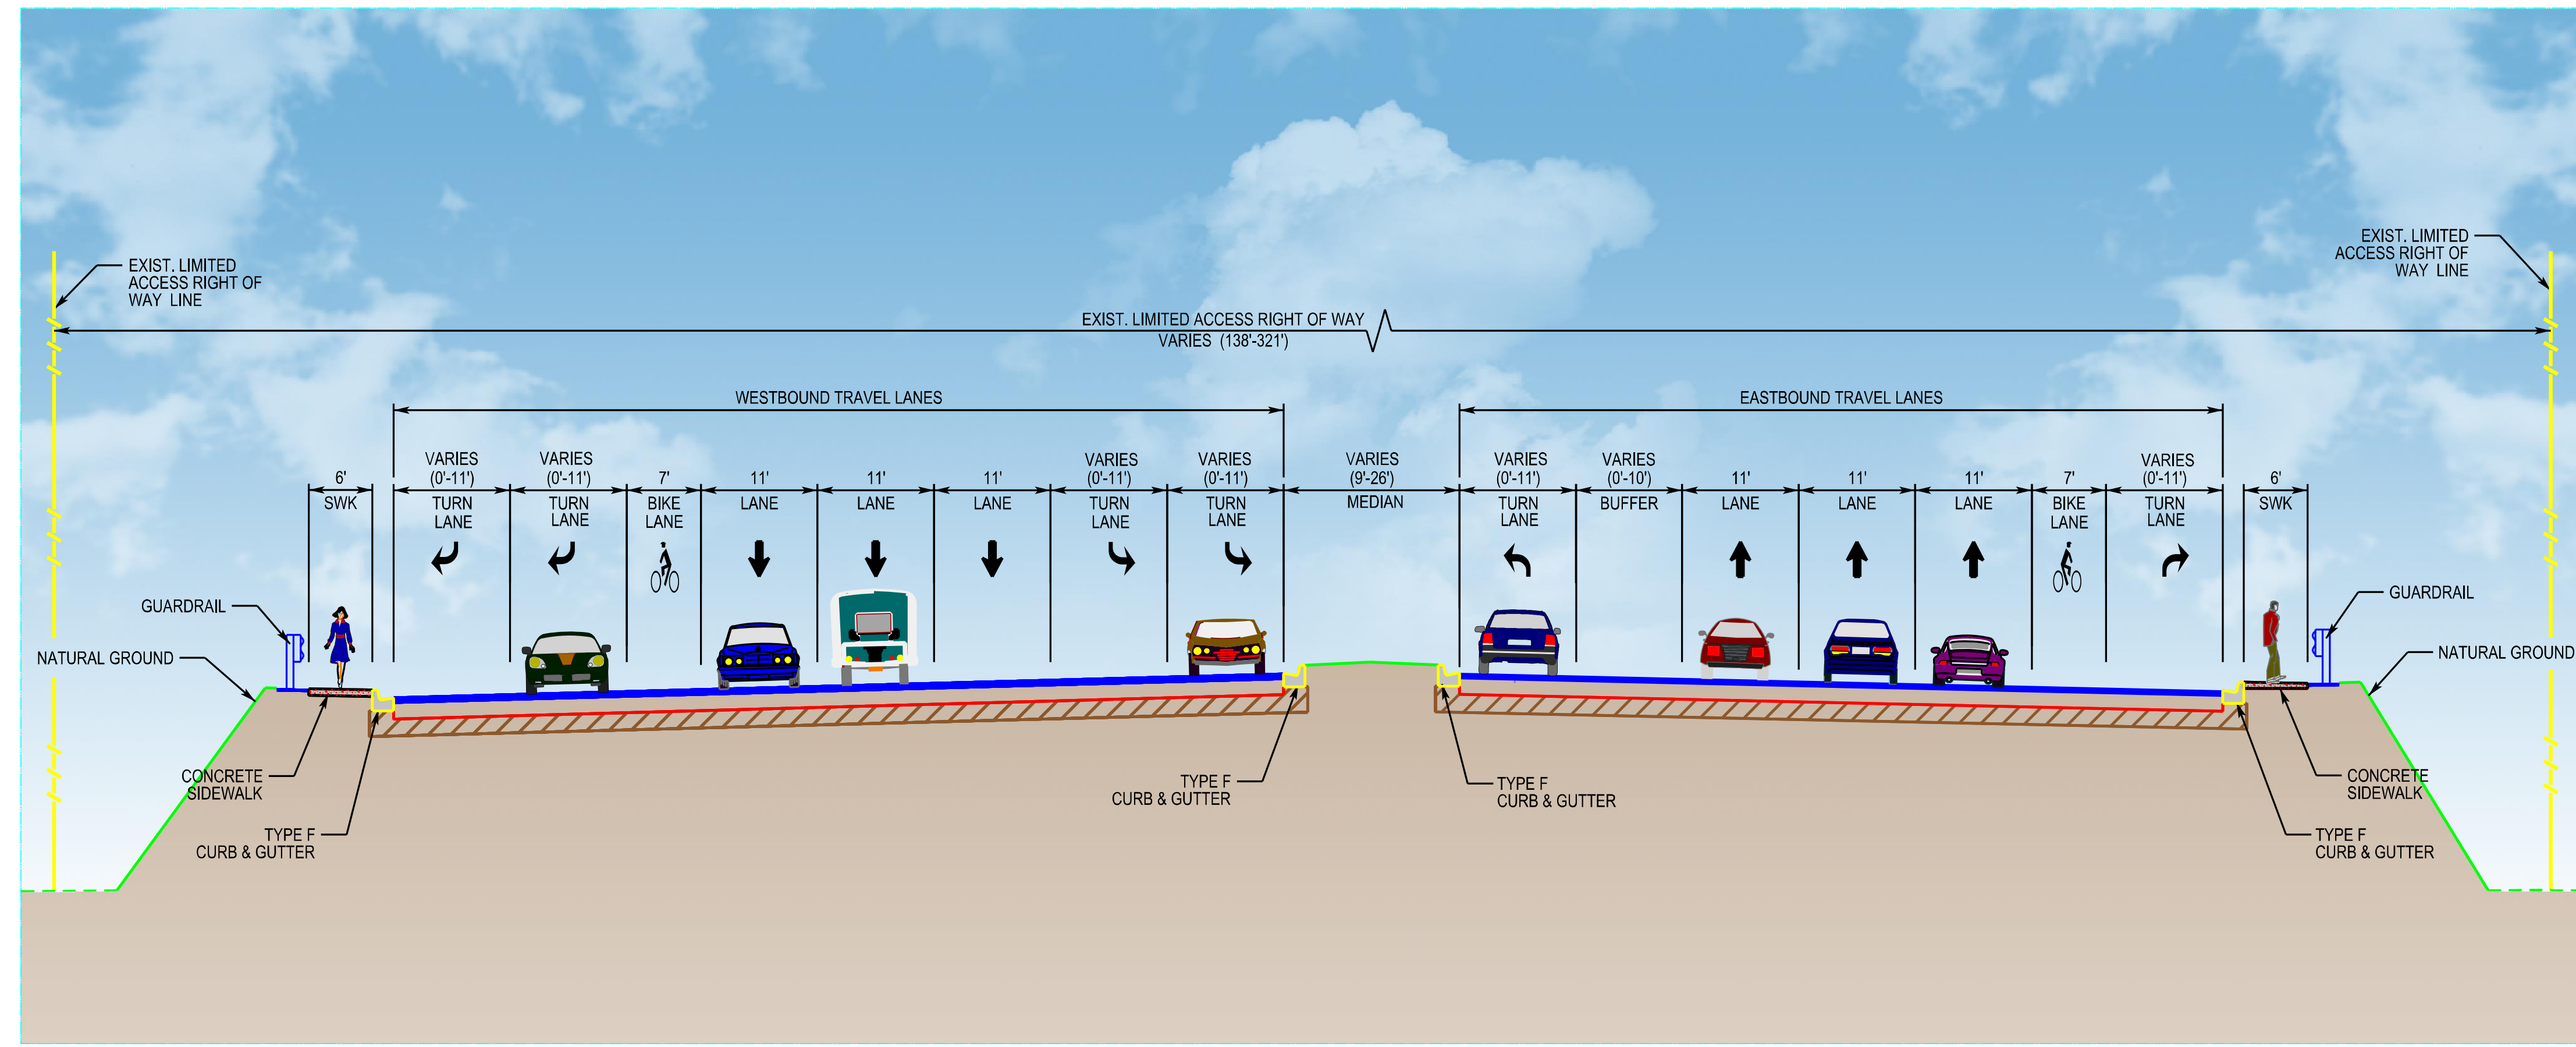

Lantana Road from SR 9/I-95 to Shopping Center Drive

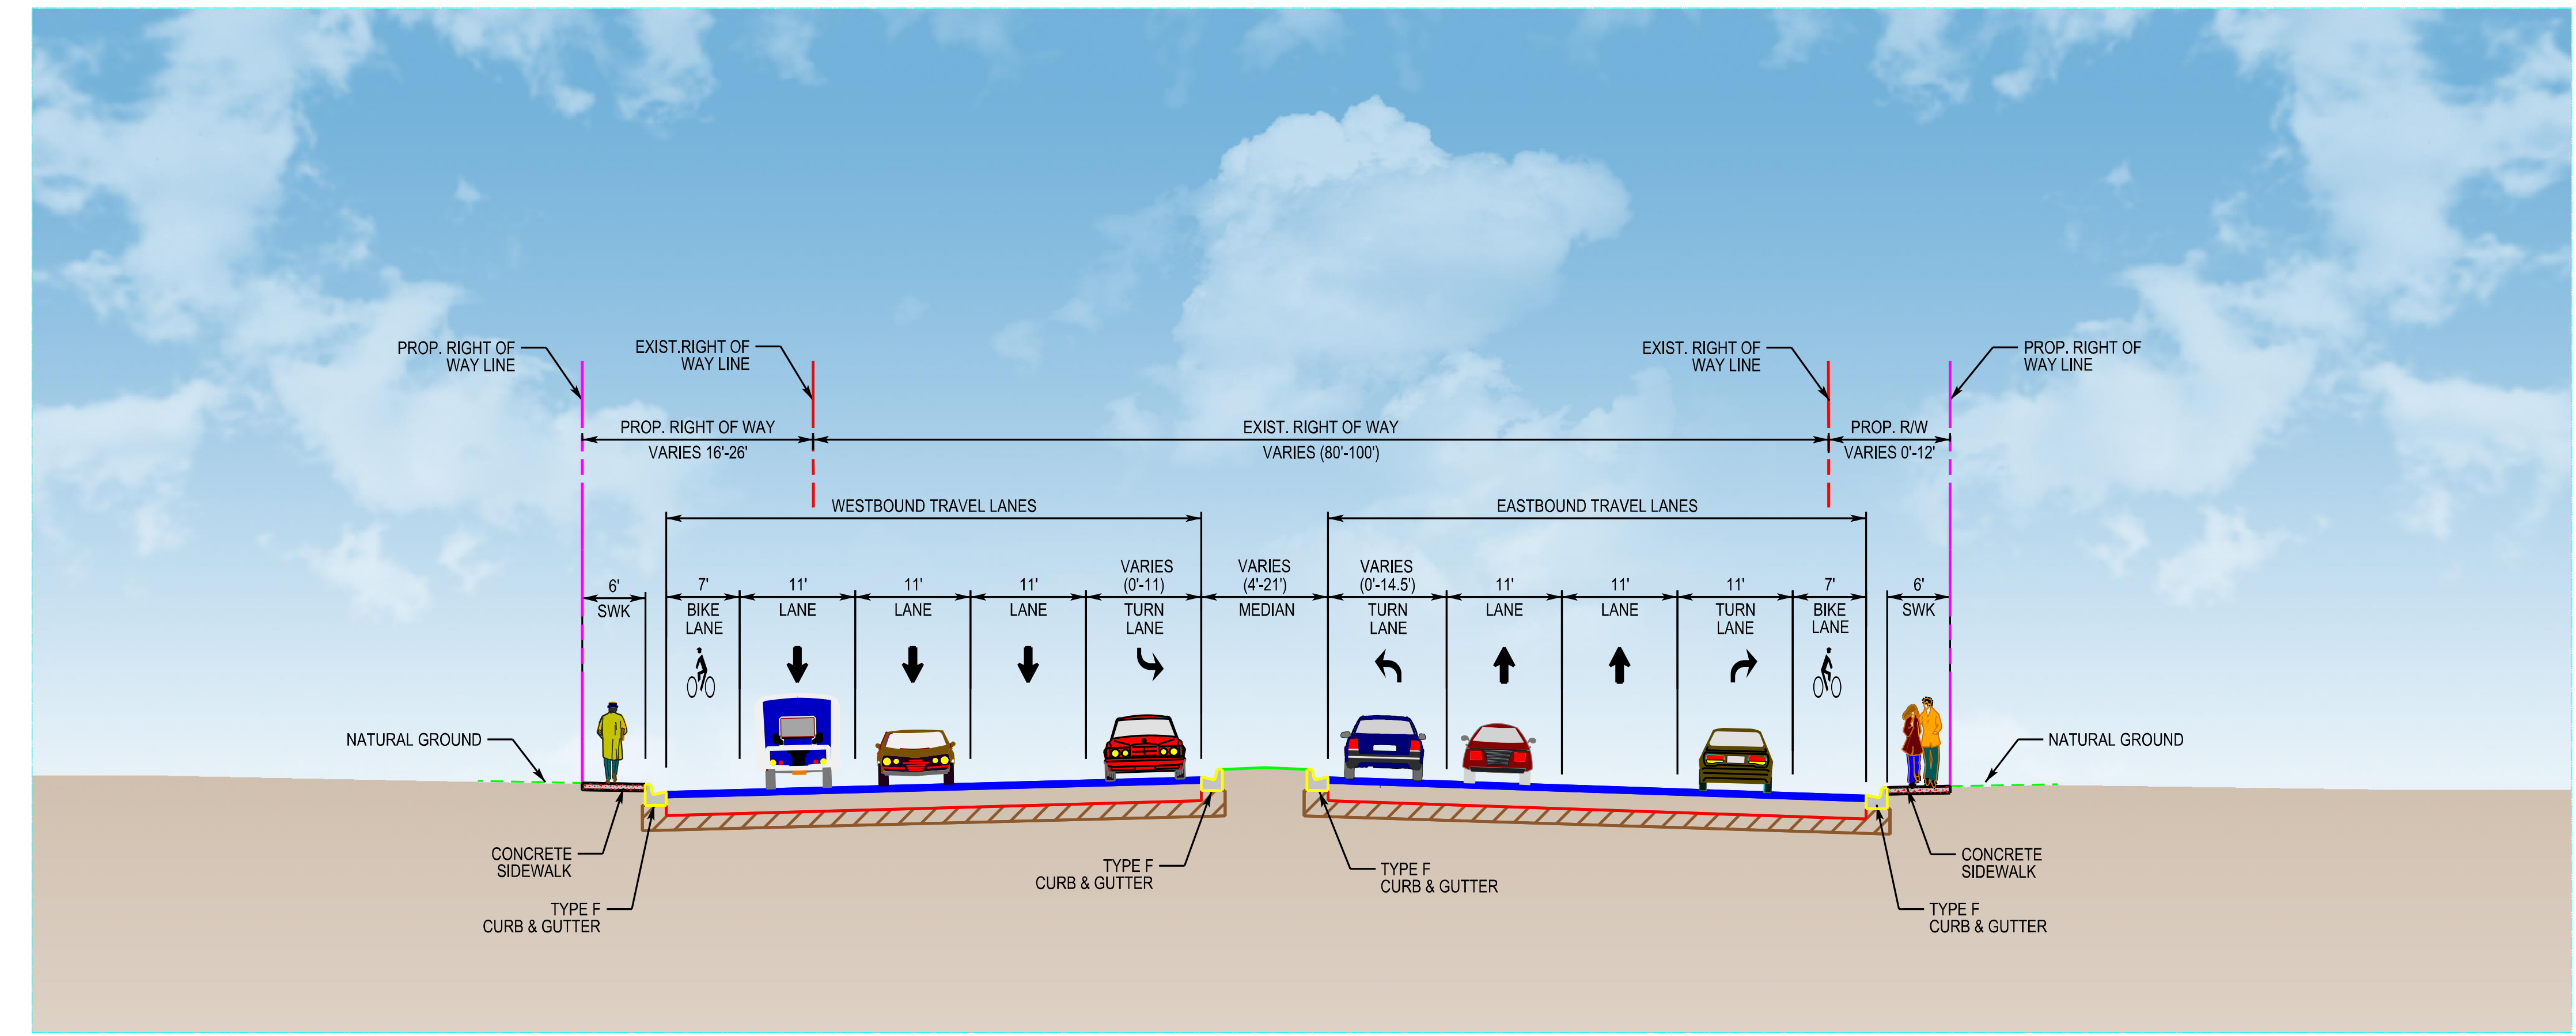

Lantana Road from Shopping Center Drive to Andrew Redding Road