


Alternative 1: Best Fit Alignment – Proposed Typical Sections

SEGMENT 1: TURNPIKE TO CUMBERLAND DRIVE

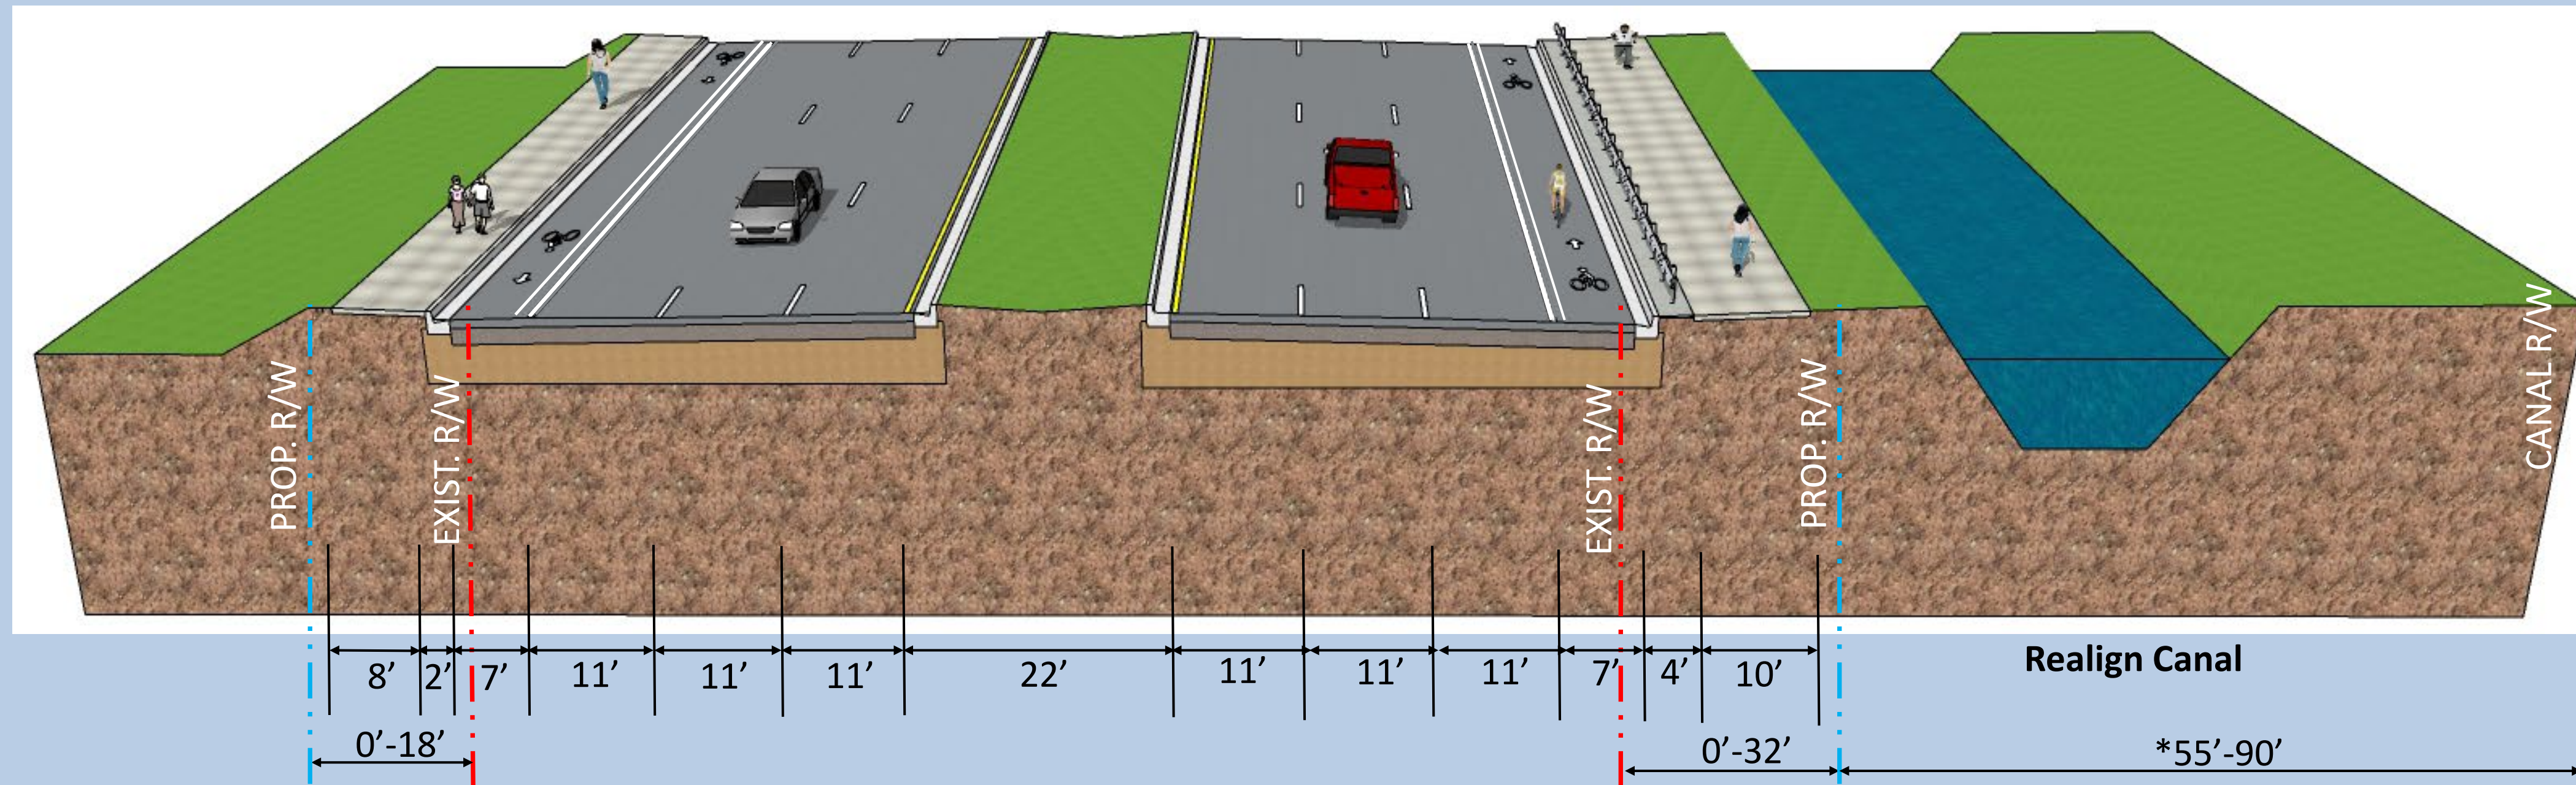

*Dual 54" culverts or 10' x 3' box culvert to replace canal where R/W is less than 75-ft:
 1. Eagle Point Drive to Legends Way
 2. 370-ft west of Michelangelo Boulevard to 75-ft east of Michelangelo Boulevard

- 6-Lane Urban Typical Section**
- Design/Posted Speed = 45 mph
 - 11' wide lanes
 - 22' wide median
 - 7' wide buffered bicycle lanes
 - 10' and 8' wide sidewalks

SEGMENT 2: CUMBERLAND DRIVE TO JOG ROAD

