



# Alternative 2: South Alignment – Proposed Typical Sections

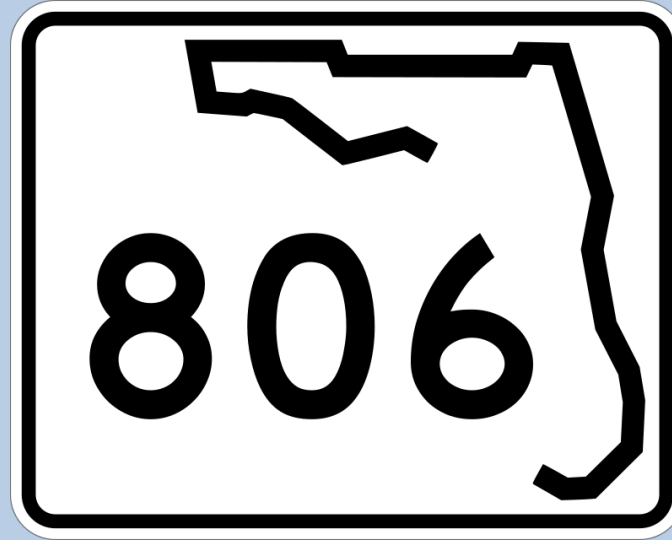

## SEGMENT 1: TURNPIKE TO CUMBERLAND DRIVE

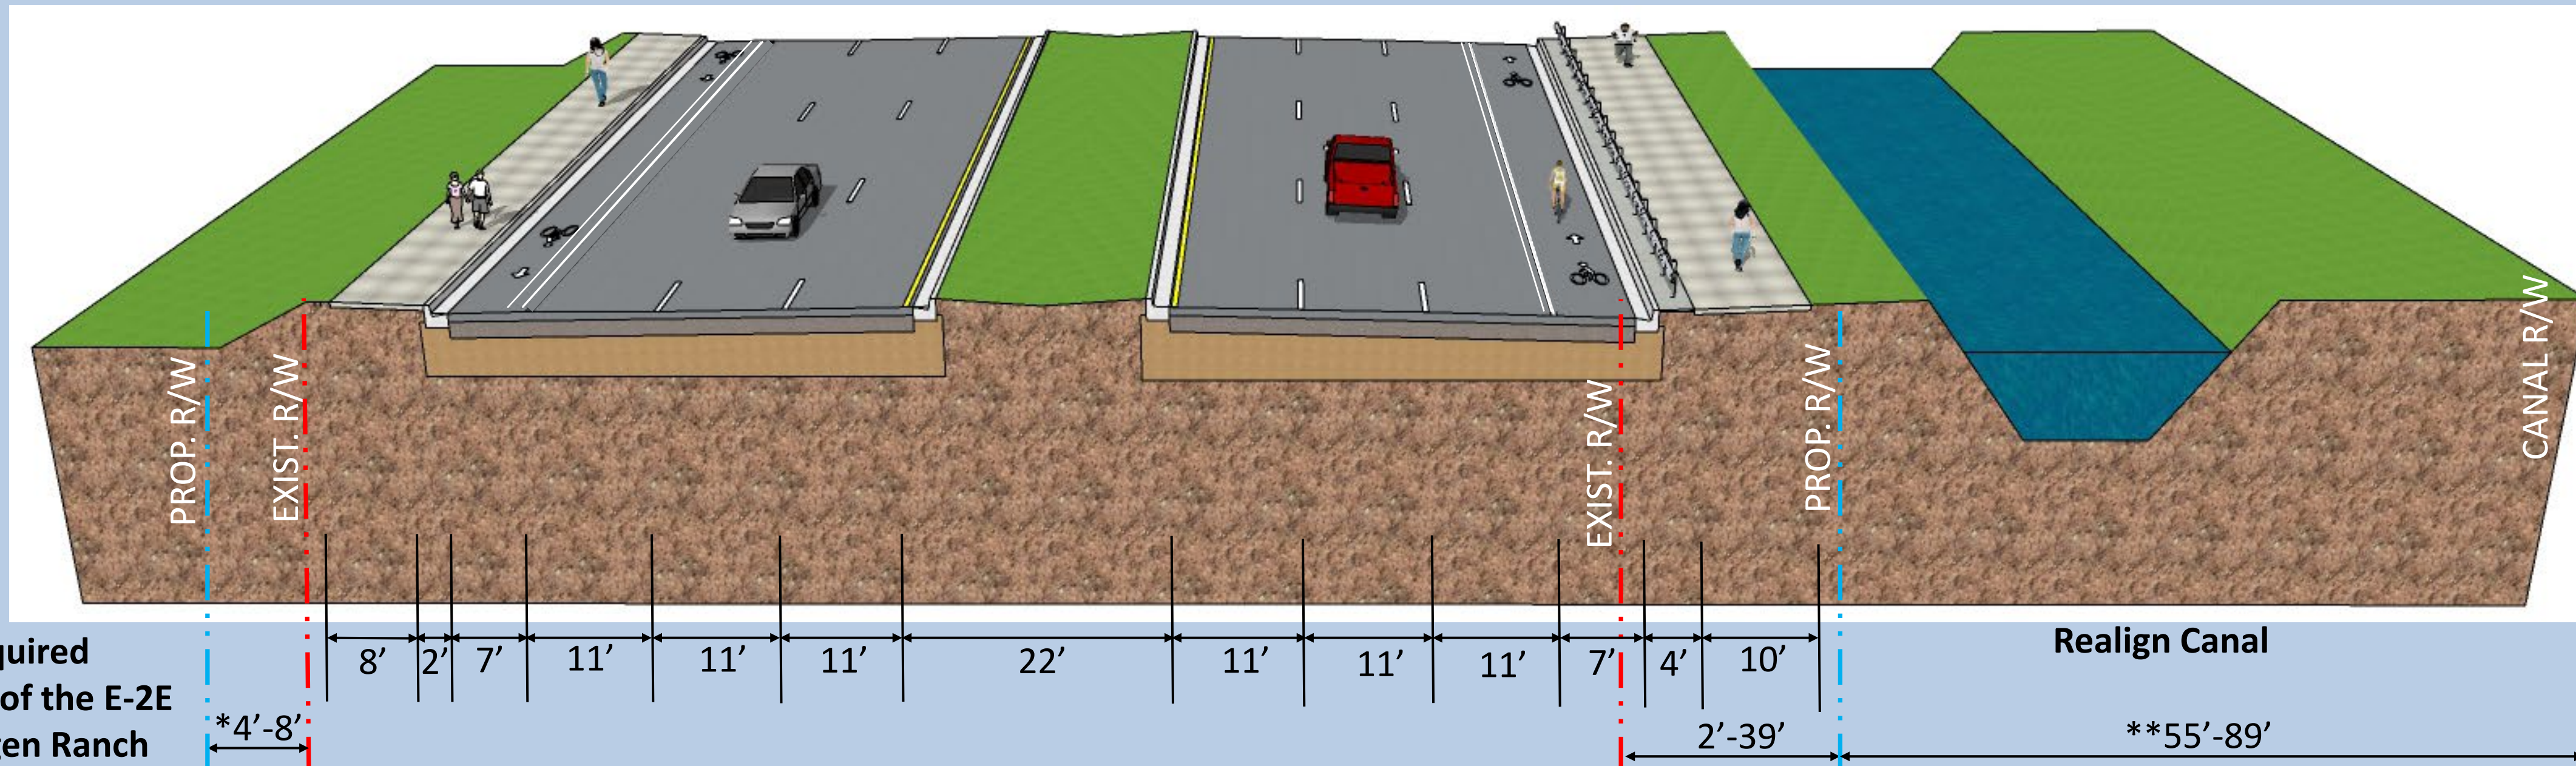

\*R/W only required between east of the E-2E Canal and Hagen Ranch Road for transition

\*\*Dual 54" culverts or 10' x 3' box culvert to replace canal where R/W is less than 69-ft:  
1. Eagle Point Drive to Cumberland Drive

- 6-Lane Urban Typical Section**
- Design/Posted Speed = 45 mph
  - 11' wide lanes
  - 22' wide median
  - 7' wide buffered bicycle lanes
  - 10' and 8' wide sidewalks

## SEGMENT 2: CUMBERLAND DRIVE TO JOG ROAD

