




US 1 Bridge Replacement Project

From CR A1A to CR 707
Palm Beach County, Florida
FPID 428400-2-52-01

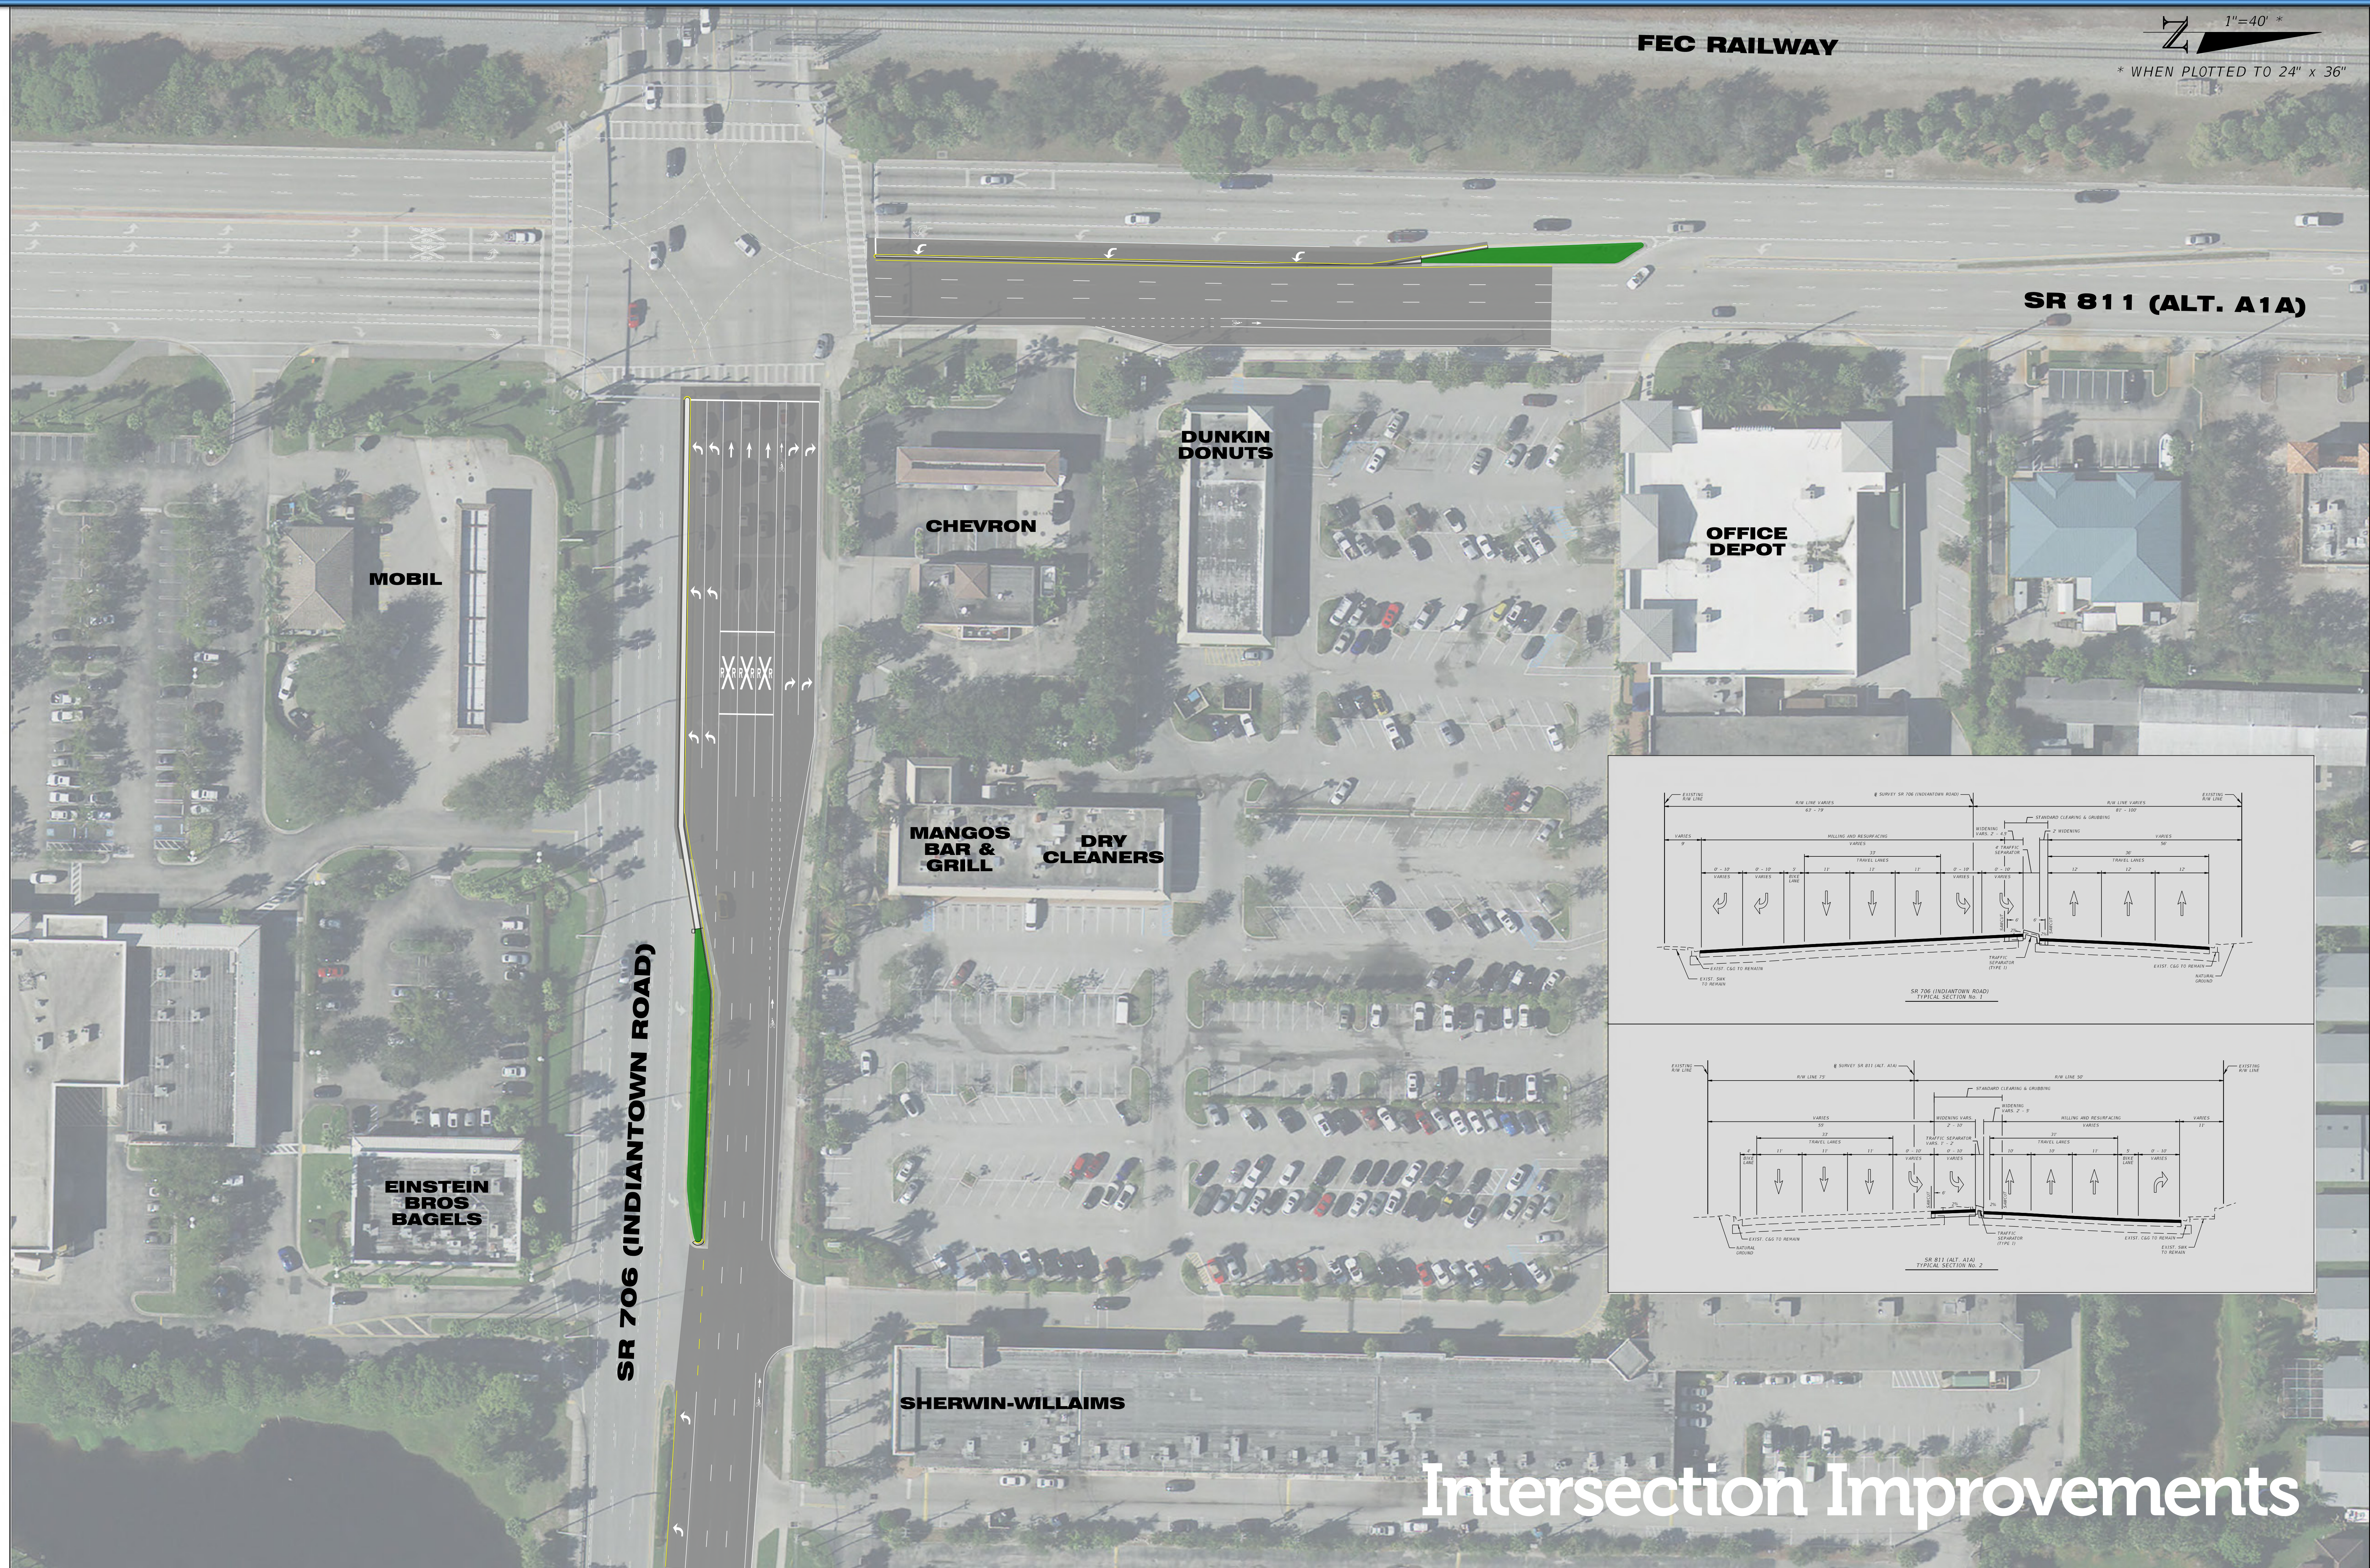

Intersection Improvements