


## Existing Typical Section

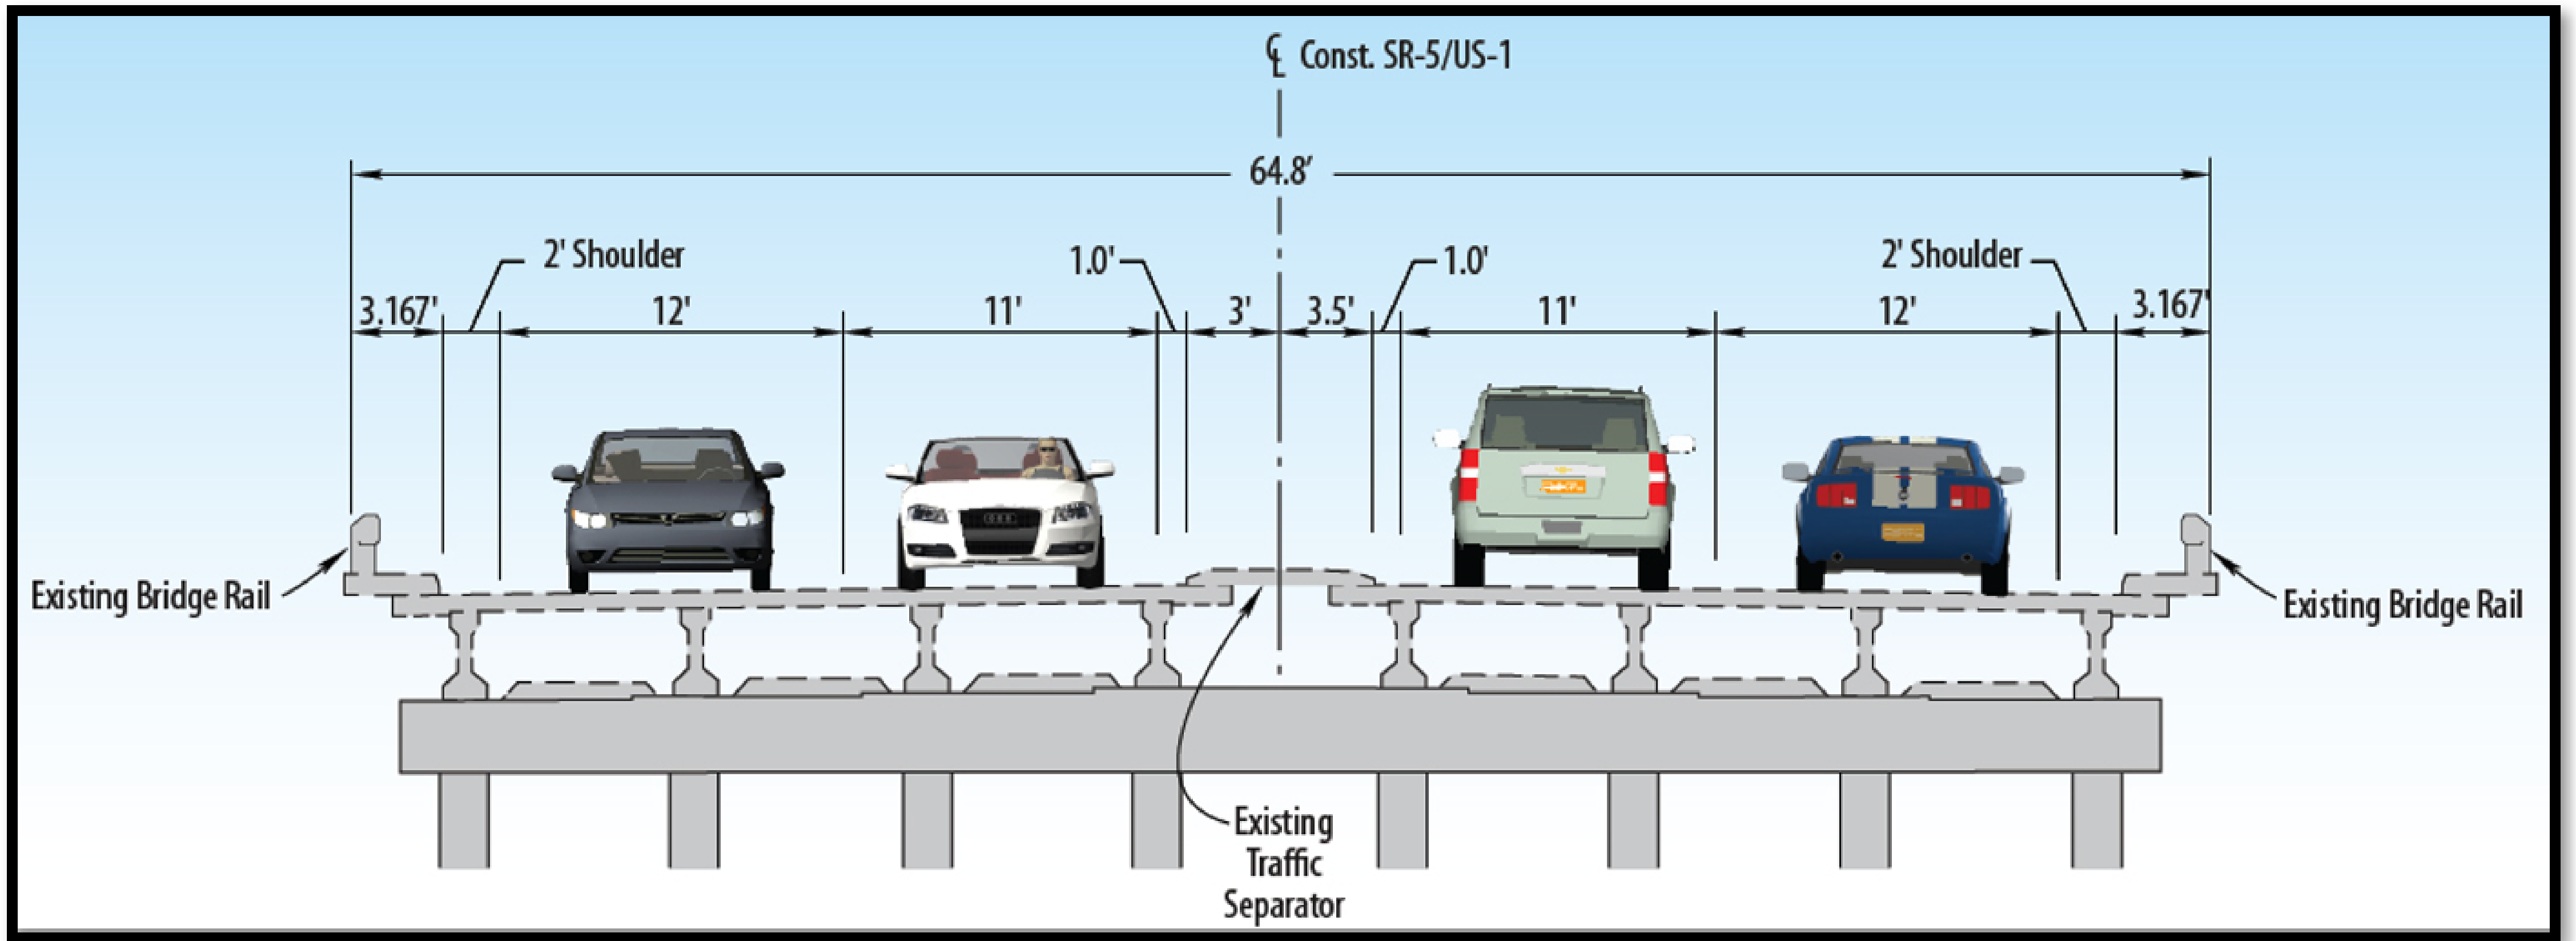

## Proposed Typical Section

