

APPENDIX A

Preliminary Plans



LEGEND:

- 8' SIDEWALK
- 12' SHARED USE PATH

REVISIONS				ASA CONSULTANTS, INC. 510 SHOTGUN ROAD, SUITE 402 SUNRISE, FL 33326 CARLOS M. RODRIGUEZ, P.E. P.E. LICENSE NUMBER 79134	STATE OF FLORIDA DEPARTMENT OF TRANSPORTATION			PRELIMINARY ROADWAY PLAN	SHEET NO.
DATE	DESCRIPTION	DATE	DESCRIPTION		ROAD NO.	COUNTY	FINANCIAL PROJECT ID		1
					SR A1A	INDIAN RIVER BREVARD	445618-1-52-01		

THE OFFICIAL RECORD OF THIS SHEET IS THE ELECTRONIC FILE DIGITALLY SIGNED AND SEALED UNDER RULE 61G15-23.004, F.A.C.



LEGEND:

- 8' SIDEWALK
- 12' SHARED USE PATH


REVISIONS			
DATE	DESCRIPTION	DATE	DESCRIPTION

ASA CONSULTANTS, INC.
 510 SHOTGUN ROAD, SUITE 402
 SUNRISE, FL 33326
 CARLOS M. RODRIGUEZ, P.E.
 P.E. LICENSE NUMBER 79134

STATE OF FLORIDA DEPARTMENT OF TRANSPORTATION		
ROAD NO.	COUNTY	FINANCIAL PROJECT ID
SR A1A	INDIAN RIVER BREVARD	445618-1-52-01

**PRELIMINARY
ROADWAY PLAN**

SHEET
NO.
2

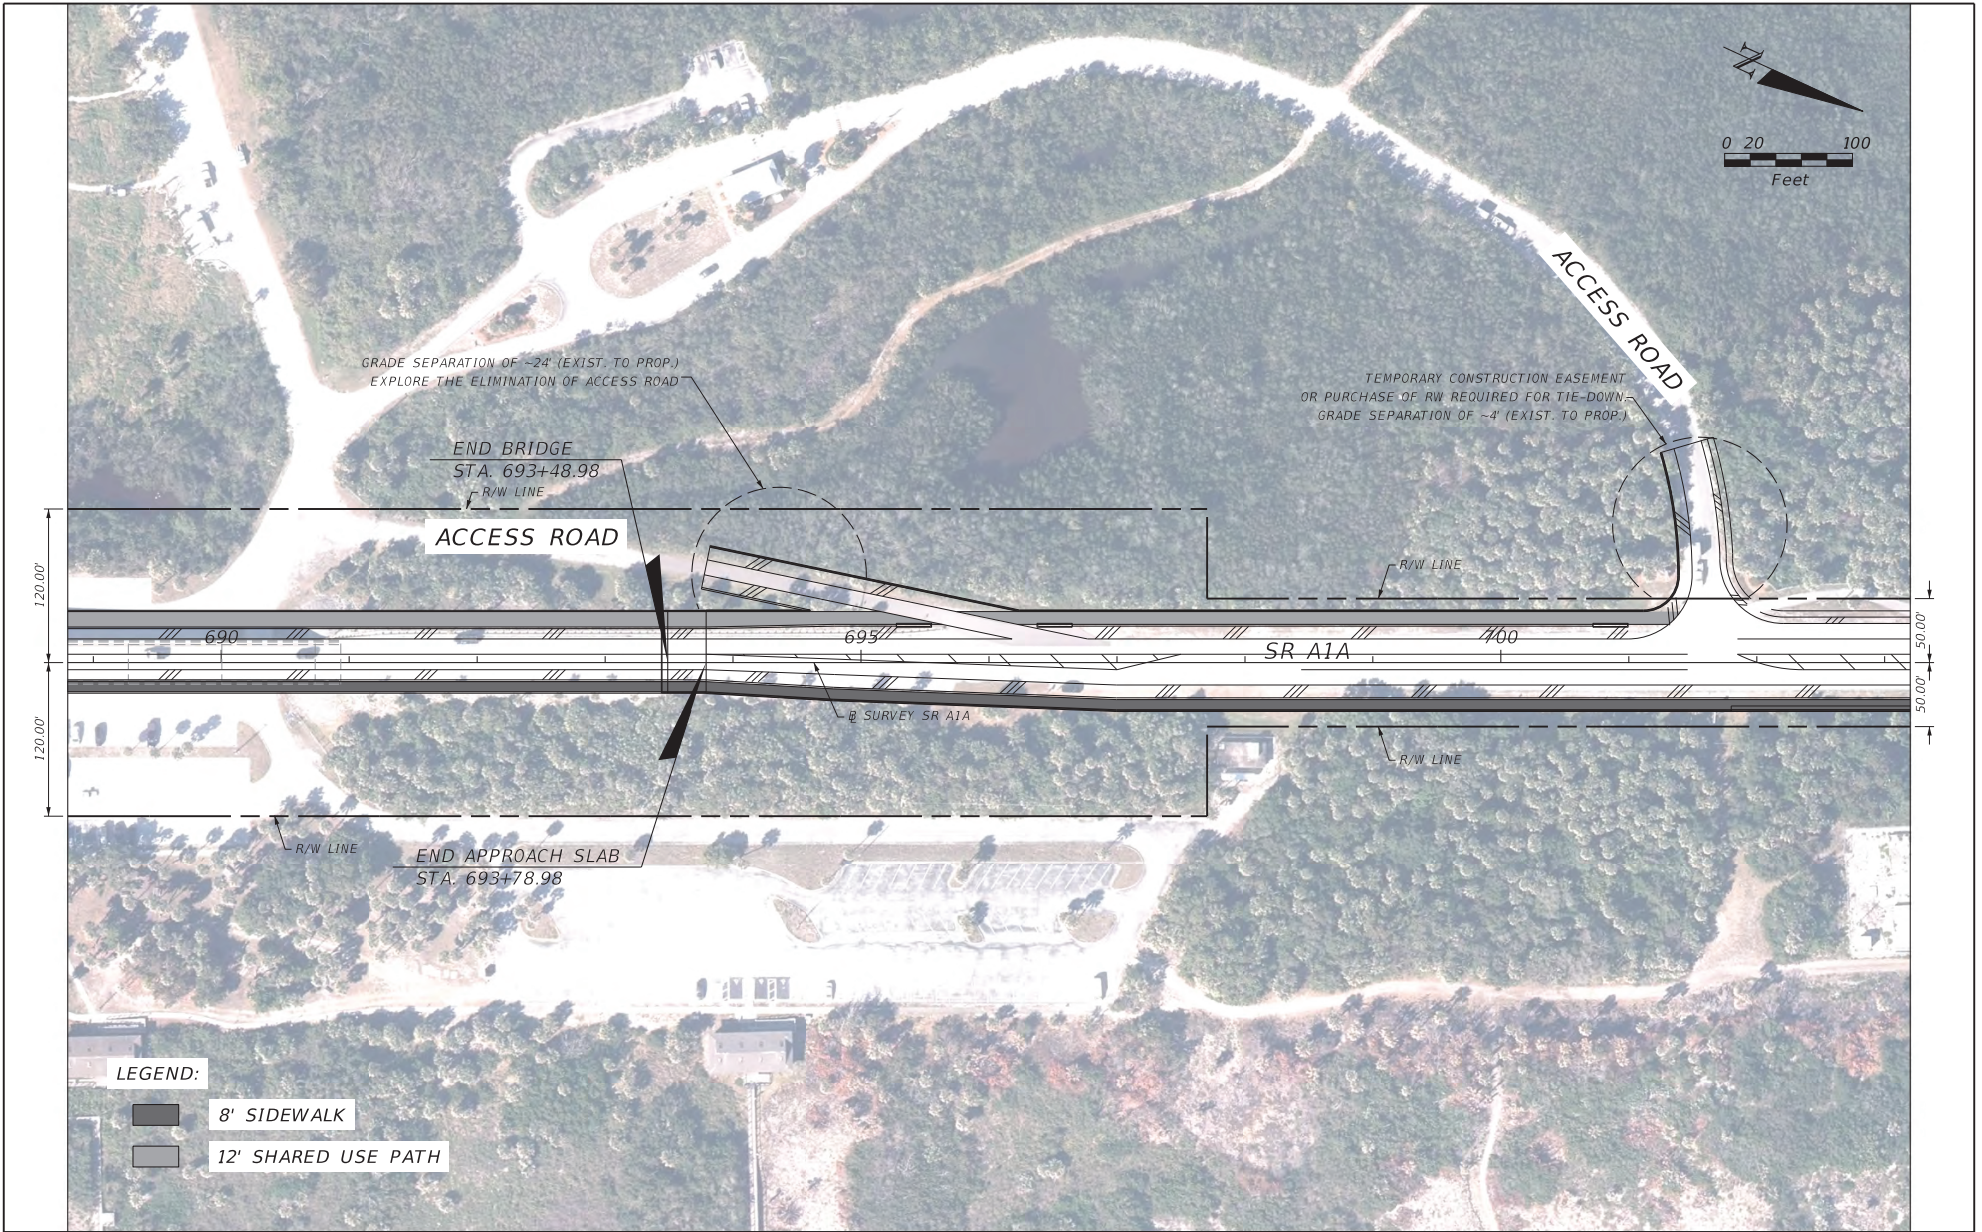

REVISIONS	
DATE	DESCRIPTION


ASA CONSULTANTS, INC.
510 SHOTGUN ROAD, SUITE 402
SUNRISE, FL 33326
CARLOS M. RODRIGUEZ, P.E.
P.E. LICENSE NUMBER 79134

STATE OF FLORIDA DEPARTMENT OF TRANSPORTATION		
ROAD NO.	COUNTY	FINANCIAL PROJECT ID
SR A1A	INDIAN RIVER BREVARD	445618-1-52-01

**PRELIMINARY
ROADWAY PLAN**

SHEET NO.
3

THE OFFICIAL RECORD OF THIS SHEET IS THE ELECTRONIC FILE DIGITALLY SIGNED AND SEALED UNDER RULE 61G15-23.004, F.A.C.

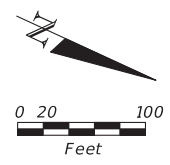

- LEGEND:**
- 8' SIDEWALK
 - 12' SHARED USE PATH


REVISIONS		STATE OF FLORIDA DEPARTMENT OF TRANSPORTATION			PRELIMINARY ROADWAY PLAN	SHEET NO.
DATE	DESCRIPTION	ROAD NO.	COUNTY	FINANCIAL PROJECT ID		4
		SR A1A	INDIAN RIVER BREVARD	445618-1-52-01		

ASA CONSULTANTS, INC.
510 SHOTGUN ROAD, SUITE 402
SUNRISE, FL 33326
CARLOS M. RODRIGUEZ, P.E.
P.E. LICENSE NUMBER 79134


THE OFFICIAL RECORD OF THIS SHEET IS THE ELECTRONIC FILE DIGITALLY SIGNED AND SEALED UNDER RULE 61G15-23.004, F.A.C.



DATE		REVISIONS		DESCRIPTION		STATE OF FLORIDA		DEPARTMENT OF TRANSPORTATION		PRELIMINARY PROFILES		SHEET NO.
						ASA CONSULTANTS, INC.		ROAD NO.		SR #1A		5
						510 SHOTGUN ROAD, SUITE 402 SUNRISE, FL 33326 CARLOS M. RODRIGUEZ, P.E. P.E. LICENSE NUMBER 79134		COUNTY		INDIAN RIVER BREVARD		
						4/10/2020 10:20:04 AM Default		FINANCIAL PROJECT ID		445618-1-52-01		
								FINANCIAL PROJECT ID		445618-1-52-01		

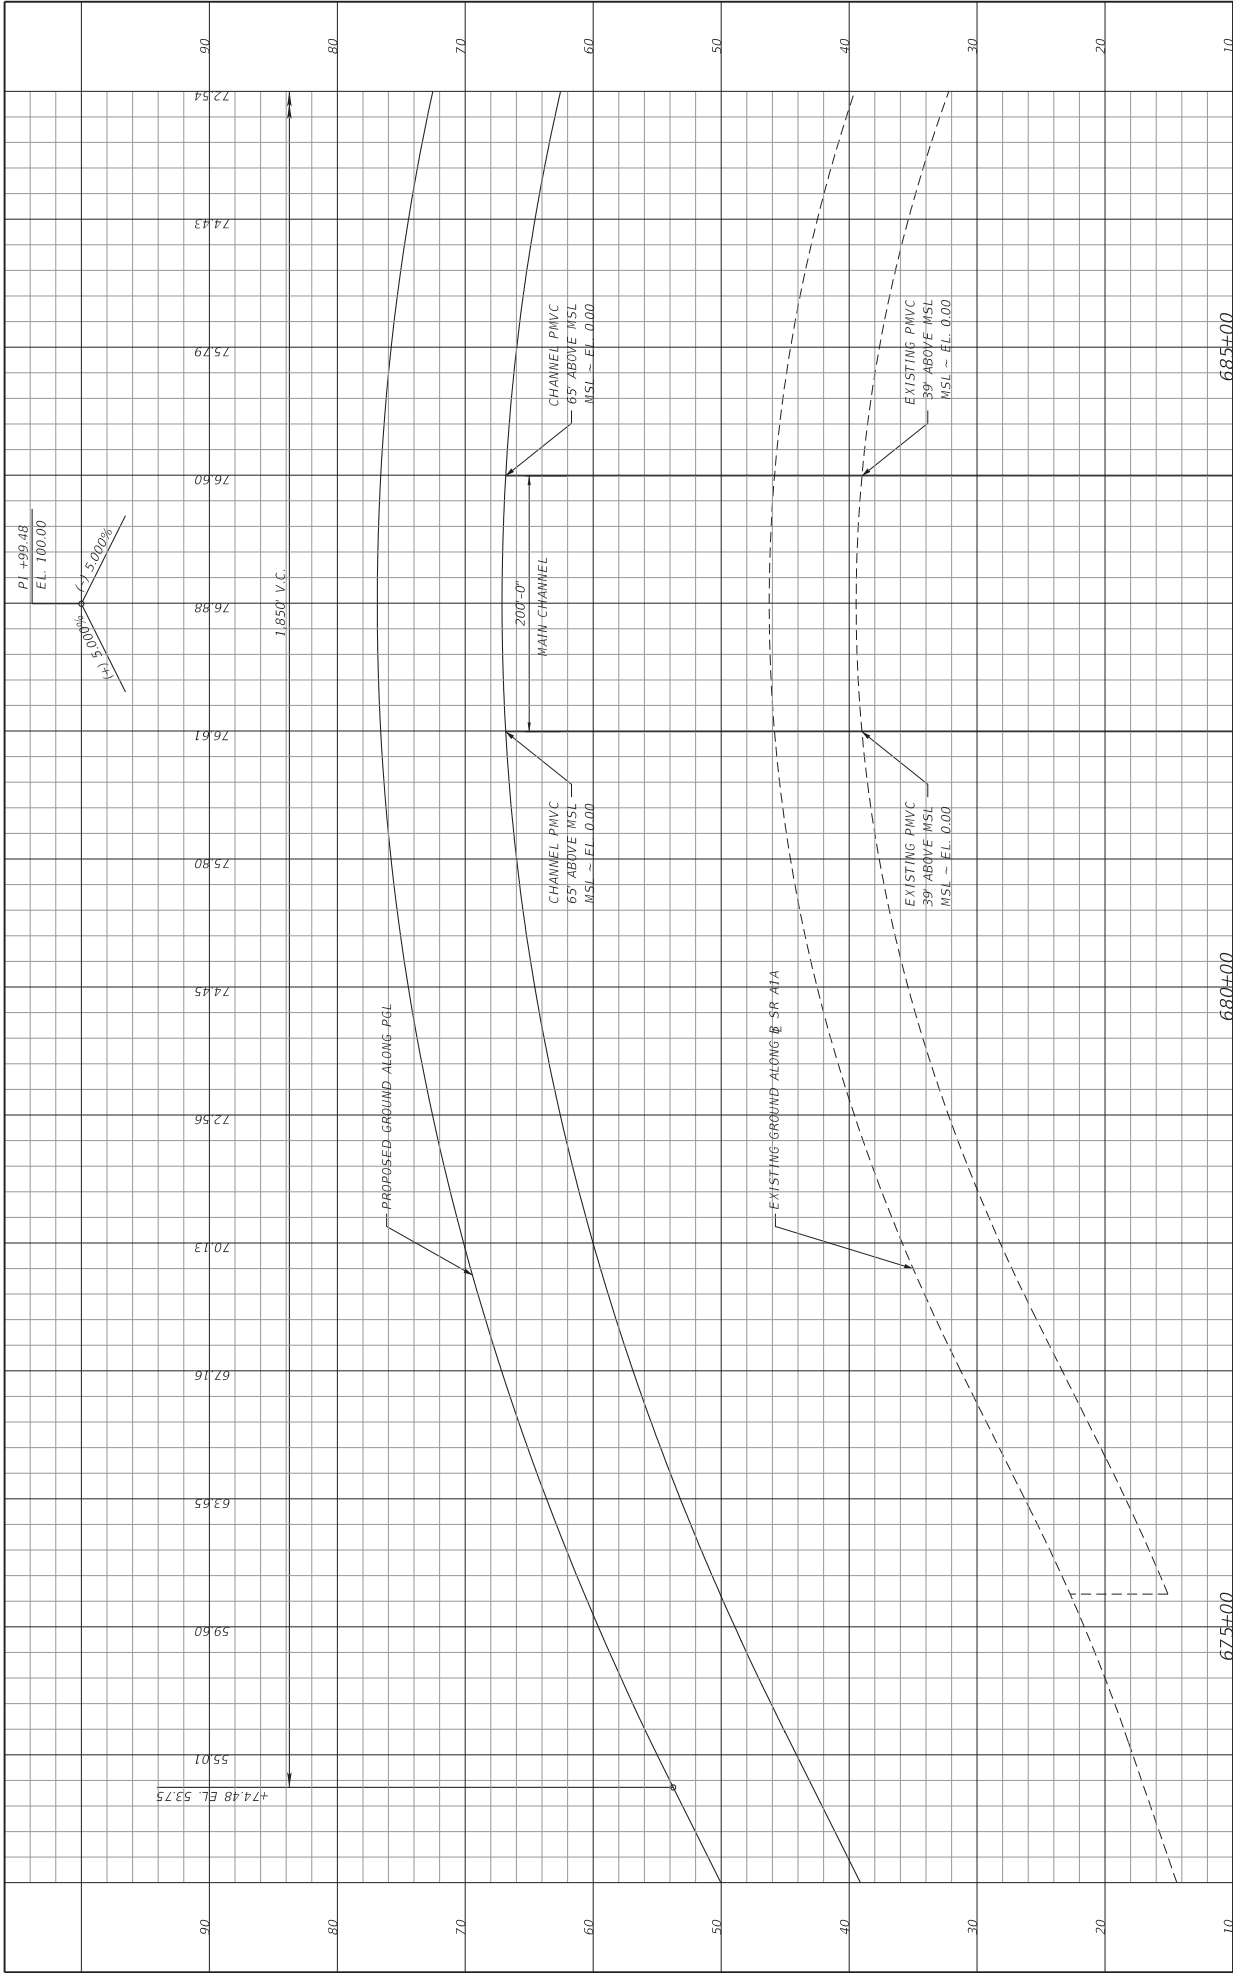

DATE	DESCRIPTION	REVISIONS	DATE	DESCRIPTION
ASA CONSULTANTS, INC. 510 SHOTGUN ROAD, SUITE 402 SUNRISE, FL 33326 CARLOS M. RODRIGUEZ, P.E. P.E. LICENSE NUMBER 79134		STATE OF FLORIDA DEPARTMENT OF TRANSPORTATION ROAD NO. SR A1A COUNTY INDIAN RIVER BREVARD FINANCIAL PROJECT ID 445618-1-52-01		
PRELIMINARY PROFILES		SHEET NO. 6		

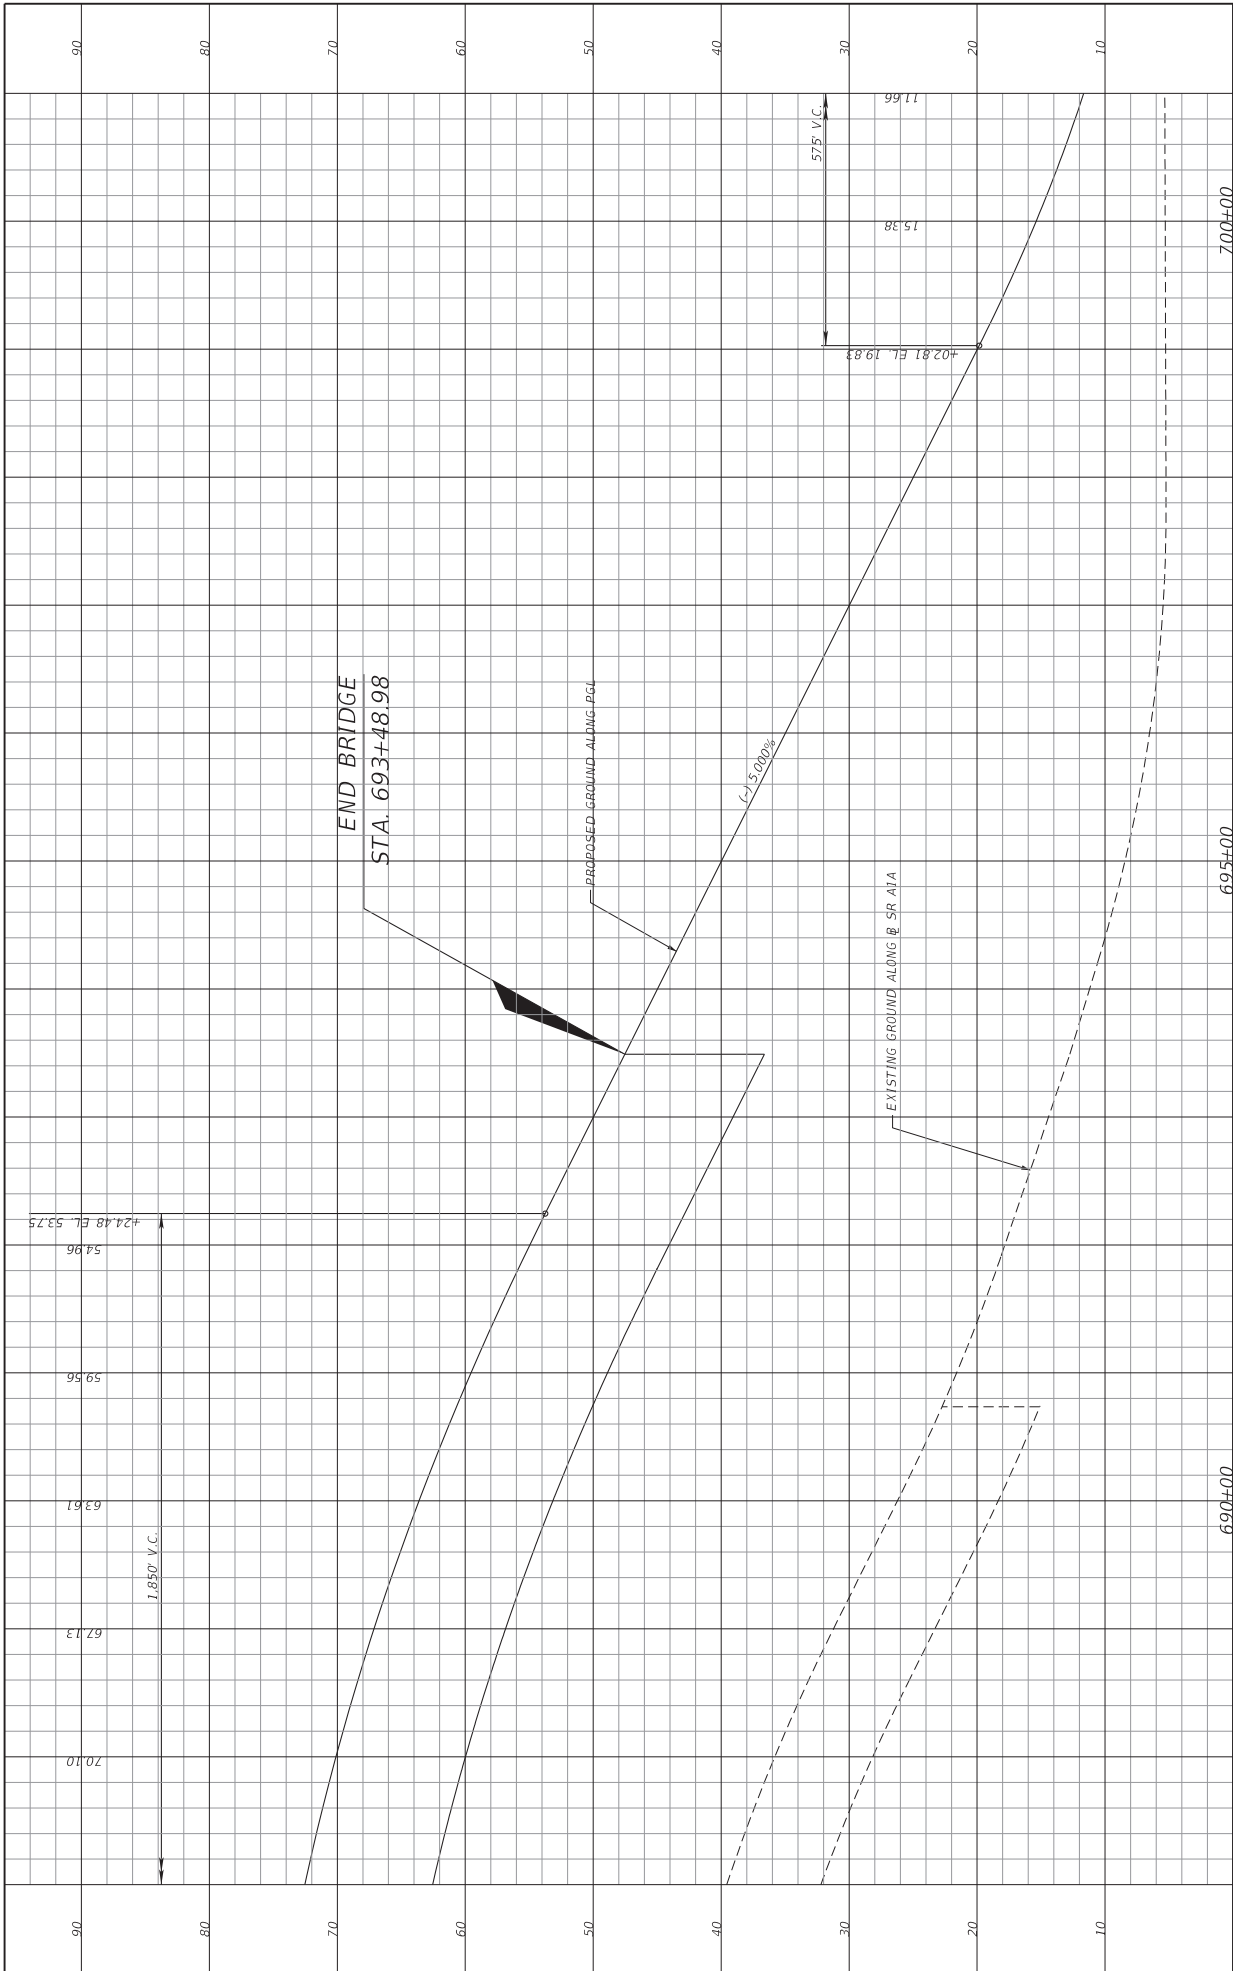

END BRIDGE
STA. 693+48.98

PROPOSED GROUND ALONG PGL

EXISTING GROUND ALONG @ SR A1A

1.15.000%

1.850' V.C.

+24.48 EL. 53.75

+02.81 EL. 19.83

11.66

15.38

57.5' V.C.

700+00

695+00

690+00

DATE		DESCRIPTION		REVISIONS		DATE		DESCRIPTION			
ASA CONSULTANTS, INC. 510 SHOTGUN ROAD, SUITE 402 SUNRISE, FL 33326 CARLOS M. RODRIGUEZ, P.E. P.E. LICENSE NUMBER 79134				STATE OF FLORIDA DEPARTMENT OF TRANSPORTATION ROAD NO. SR A1A				COUNTY INDIAN RIVER BREVARD			
				FINANCIAL PROJECT ID 445618-1-52-01				PRELIMINARY PROFILES			
4/10/2020 10:20:06 AM Default											
H:\2020-DW Minor PE Design (Prime)\110_06_ASA_Substation_inlet_Bridges\03_CADD\4456181520\ roadway\PROFR03.dgn											
SHEET NO. 7											

