


# SR-A1A OVER SEBASTIAN INLET BRIDGE REPLACEMENT

FPID 445618-2-52-01 | ETDM: 14433

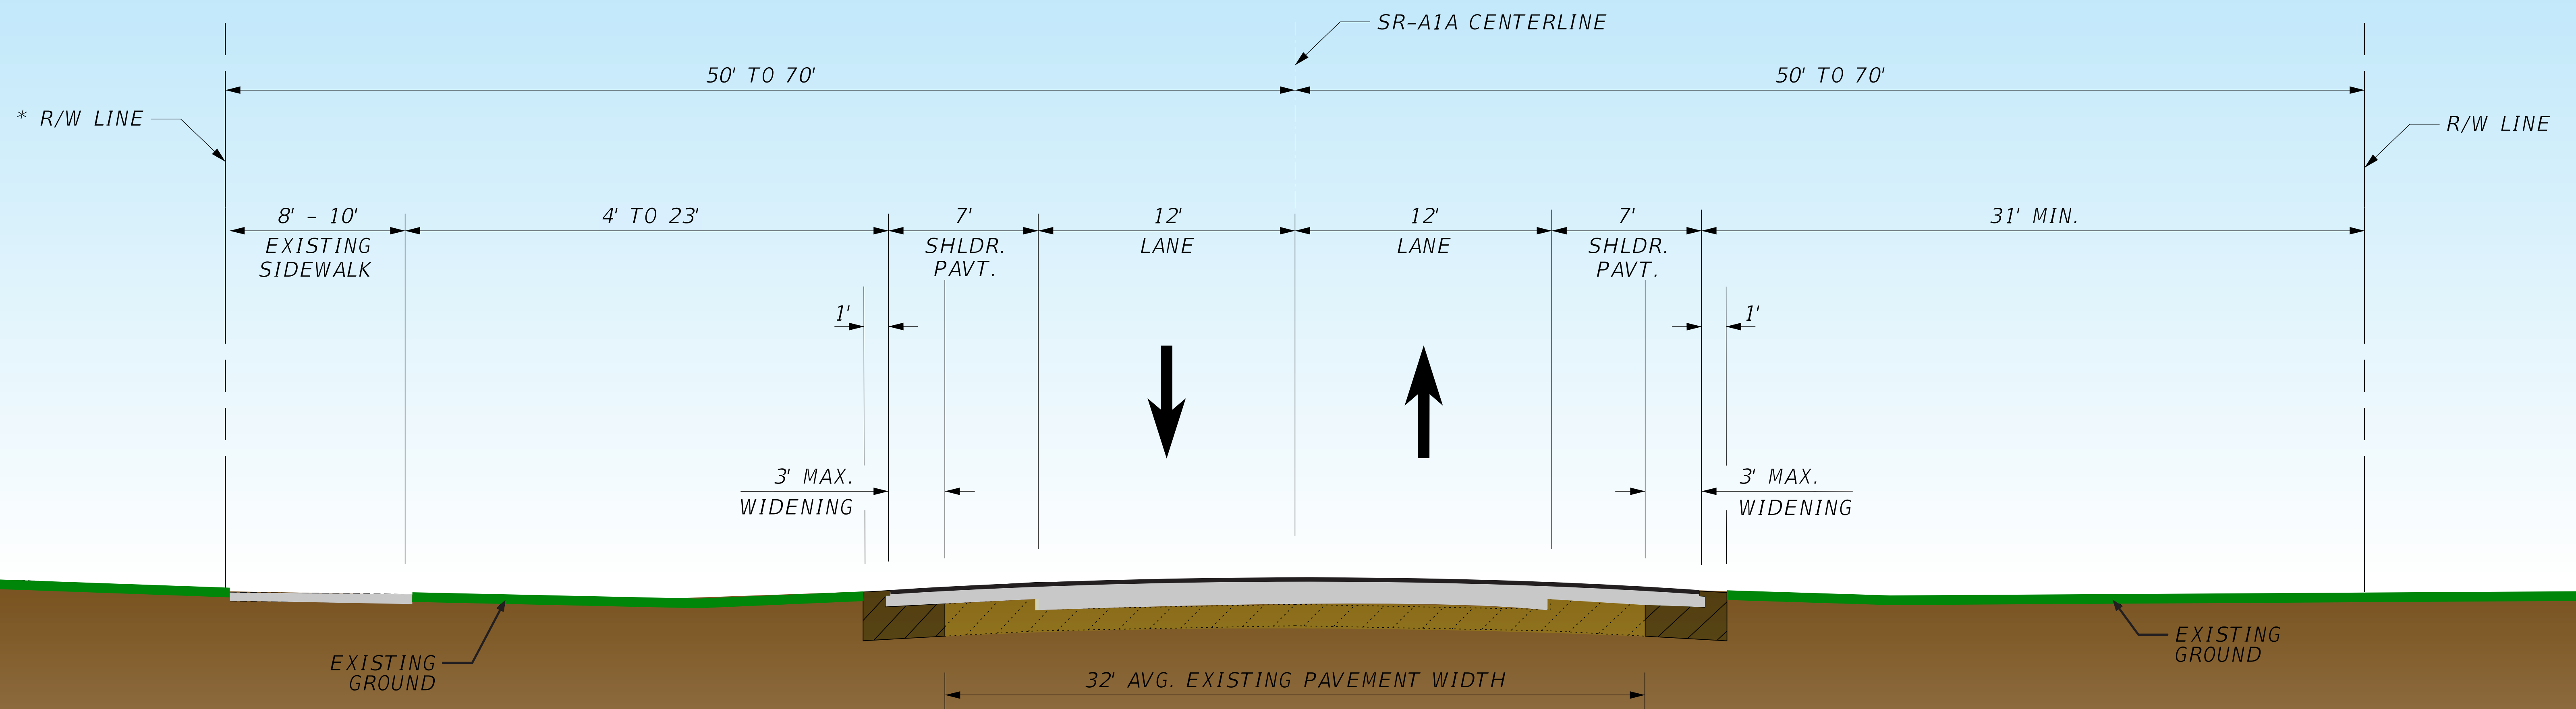

\* R/W LINE TO BACK OF EXISTING SIDEWALK VARIES 0' TO 20'