




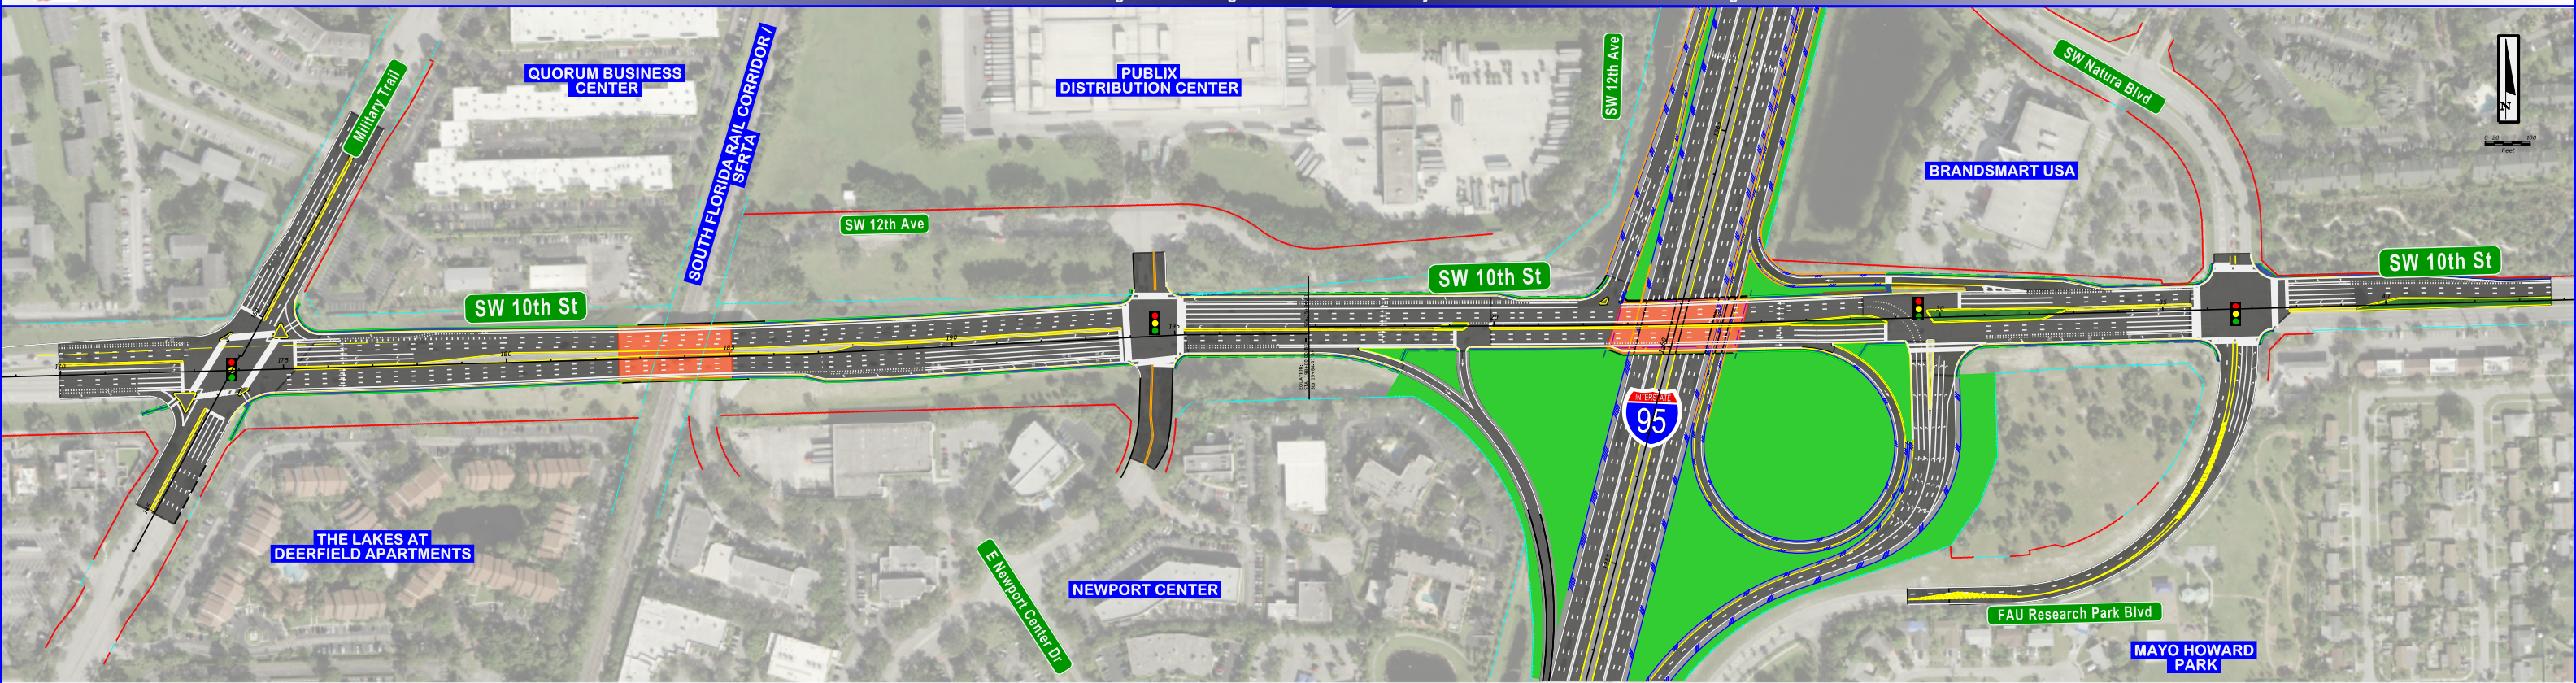


APPENDIX J


Build 1, Build 2, and Build 2A Conceptual and Signing Plans

 

 

Build 1 - I-95 at SW 10th Street Interchange and Managed Lanes PD&E Study: I-95 (SW 10th Street to Hillsboro Boulevard)

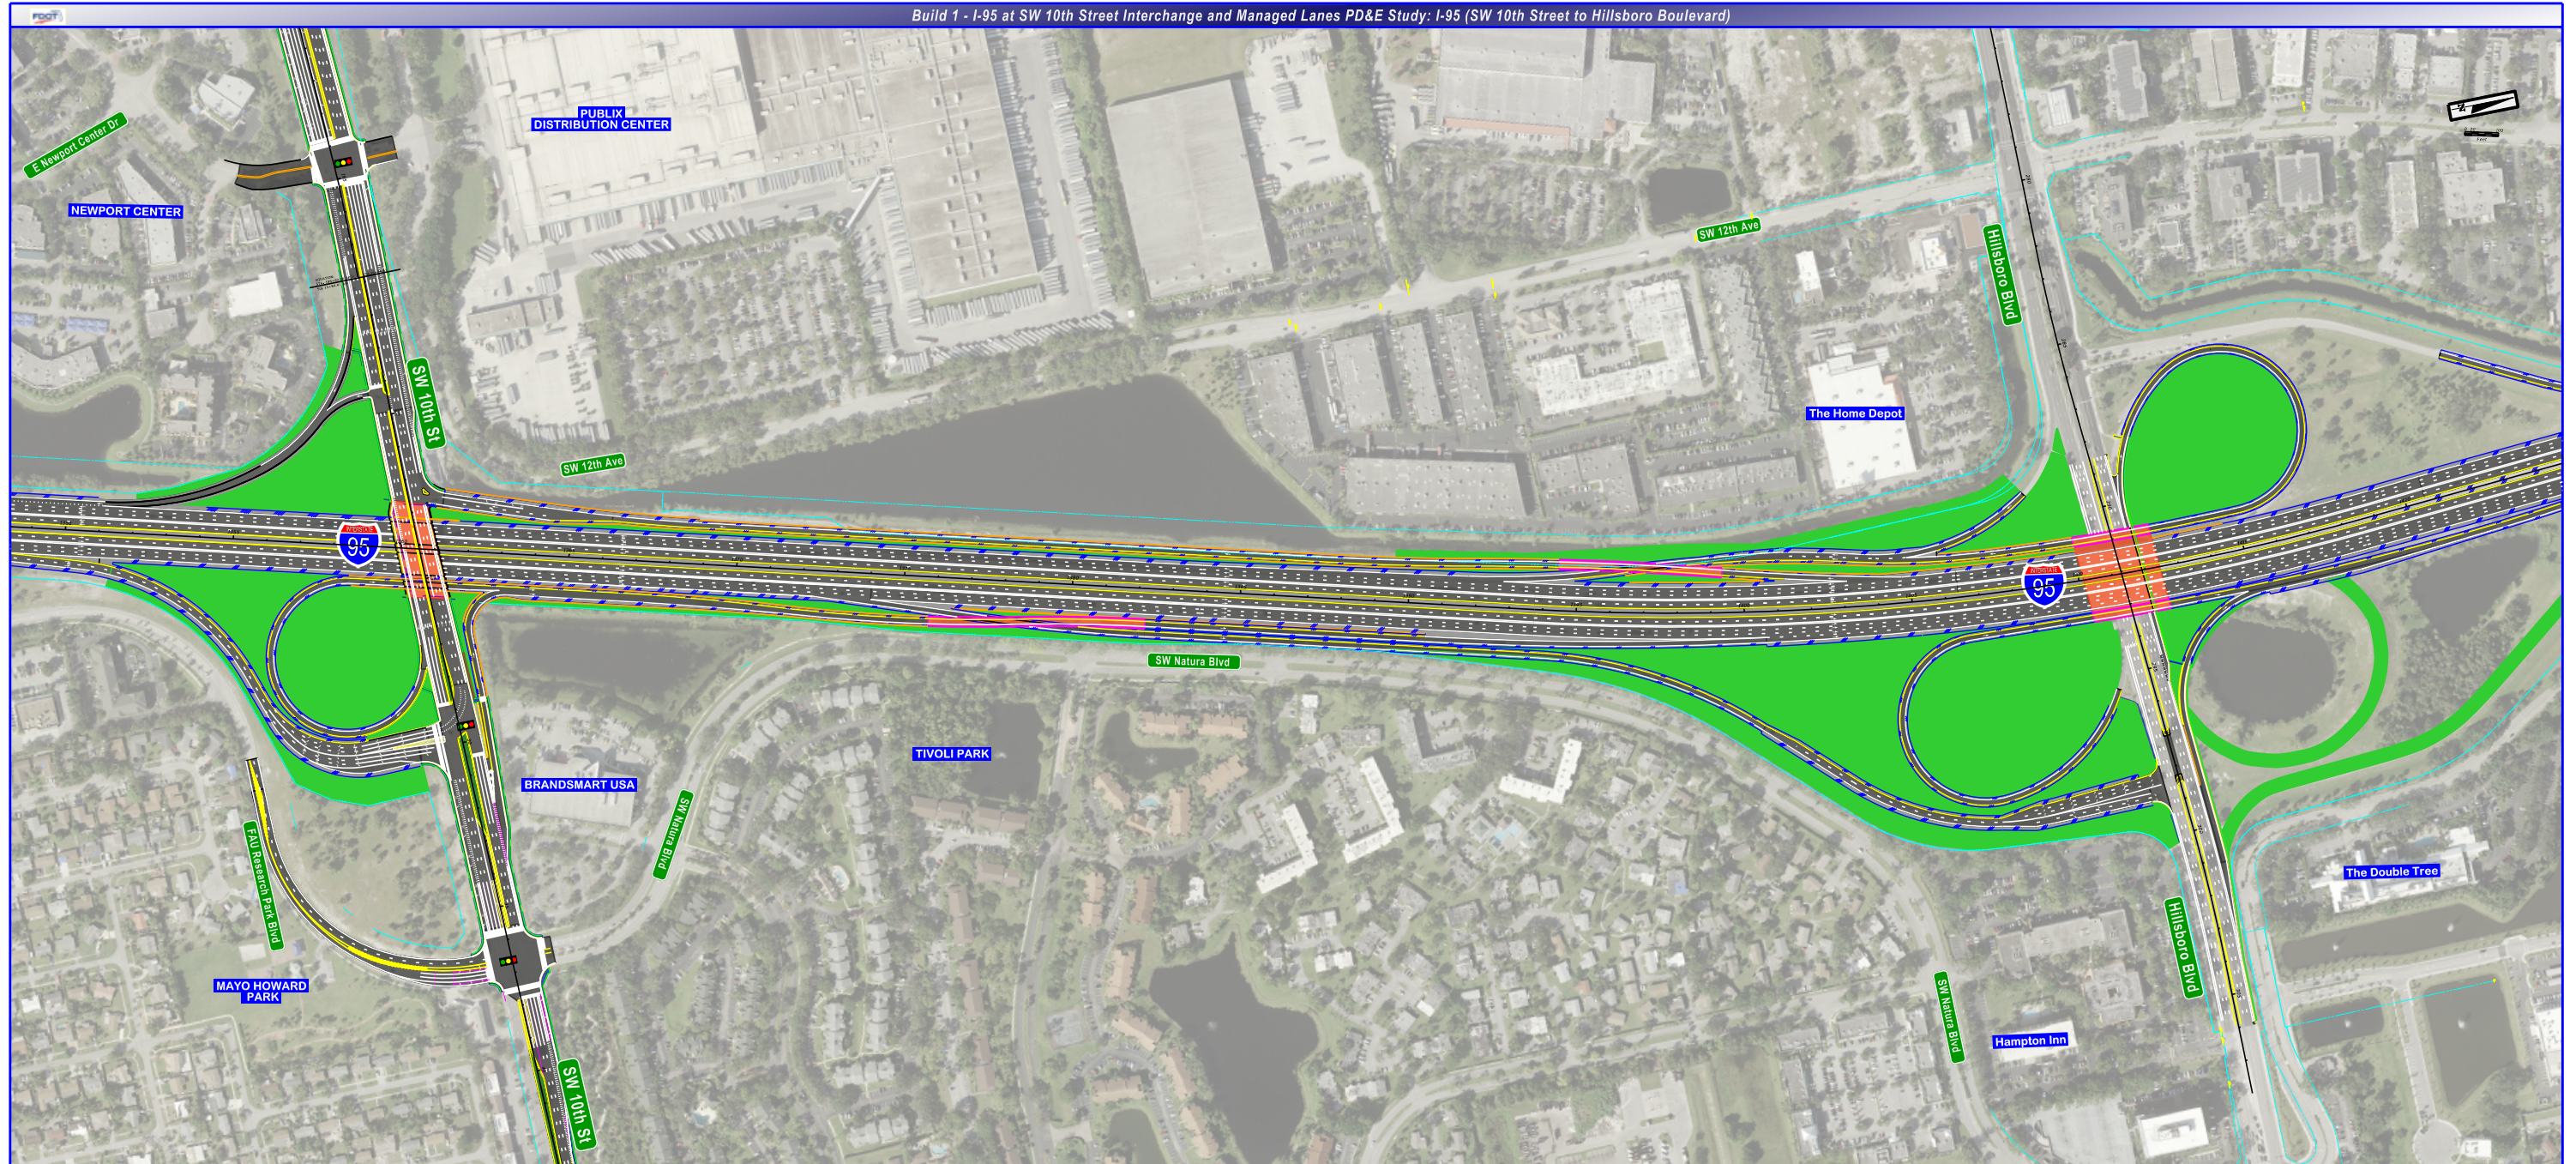


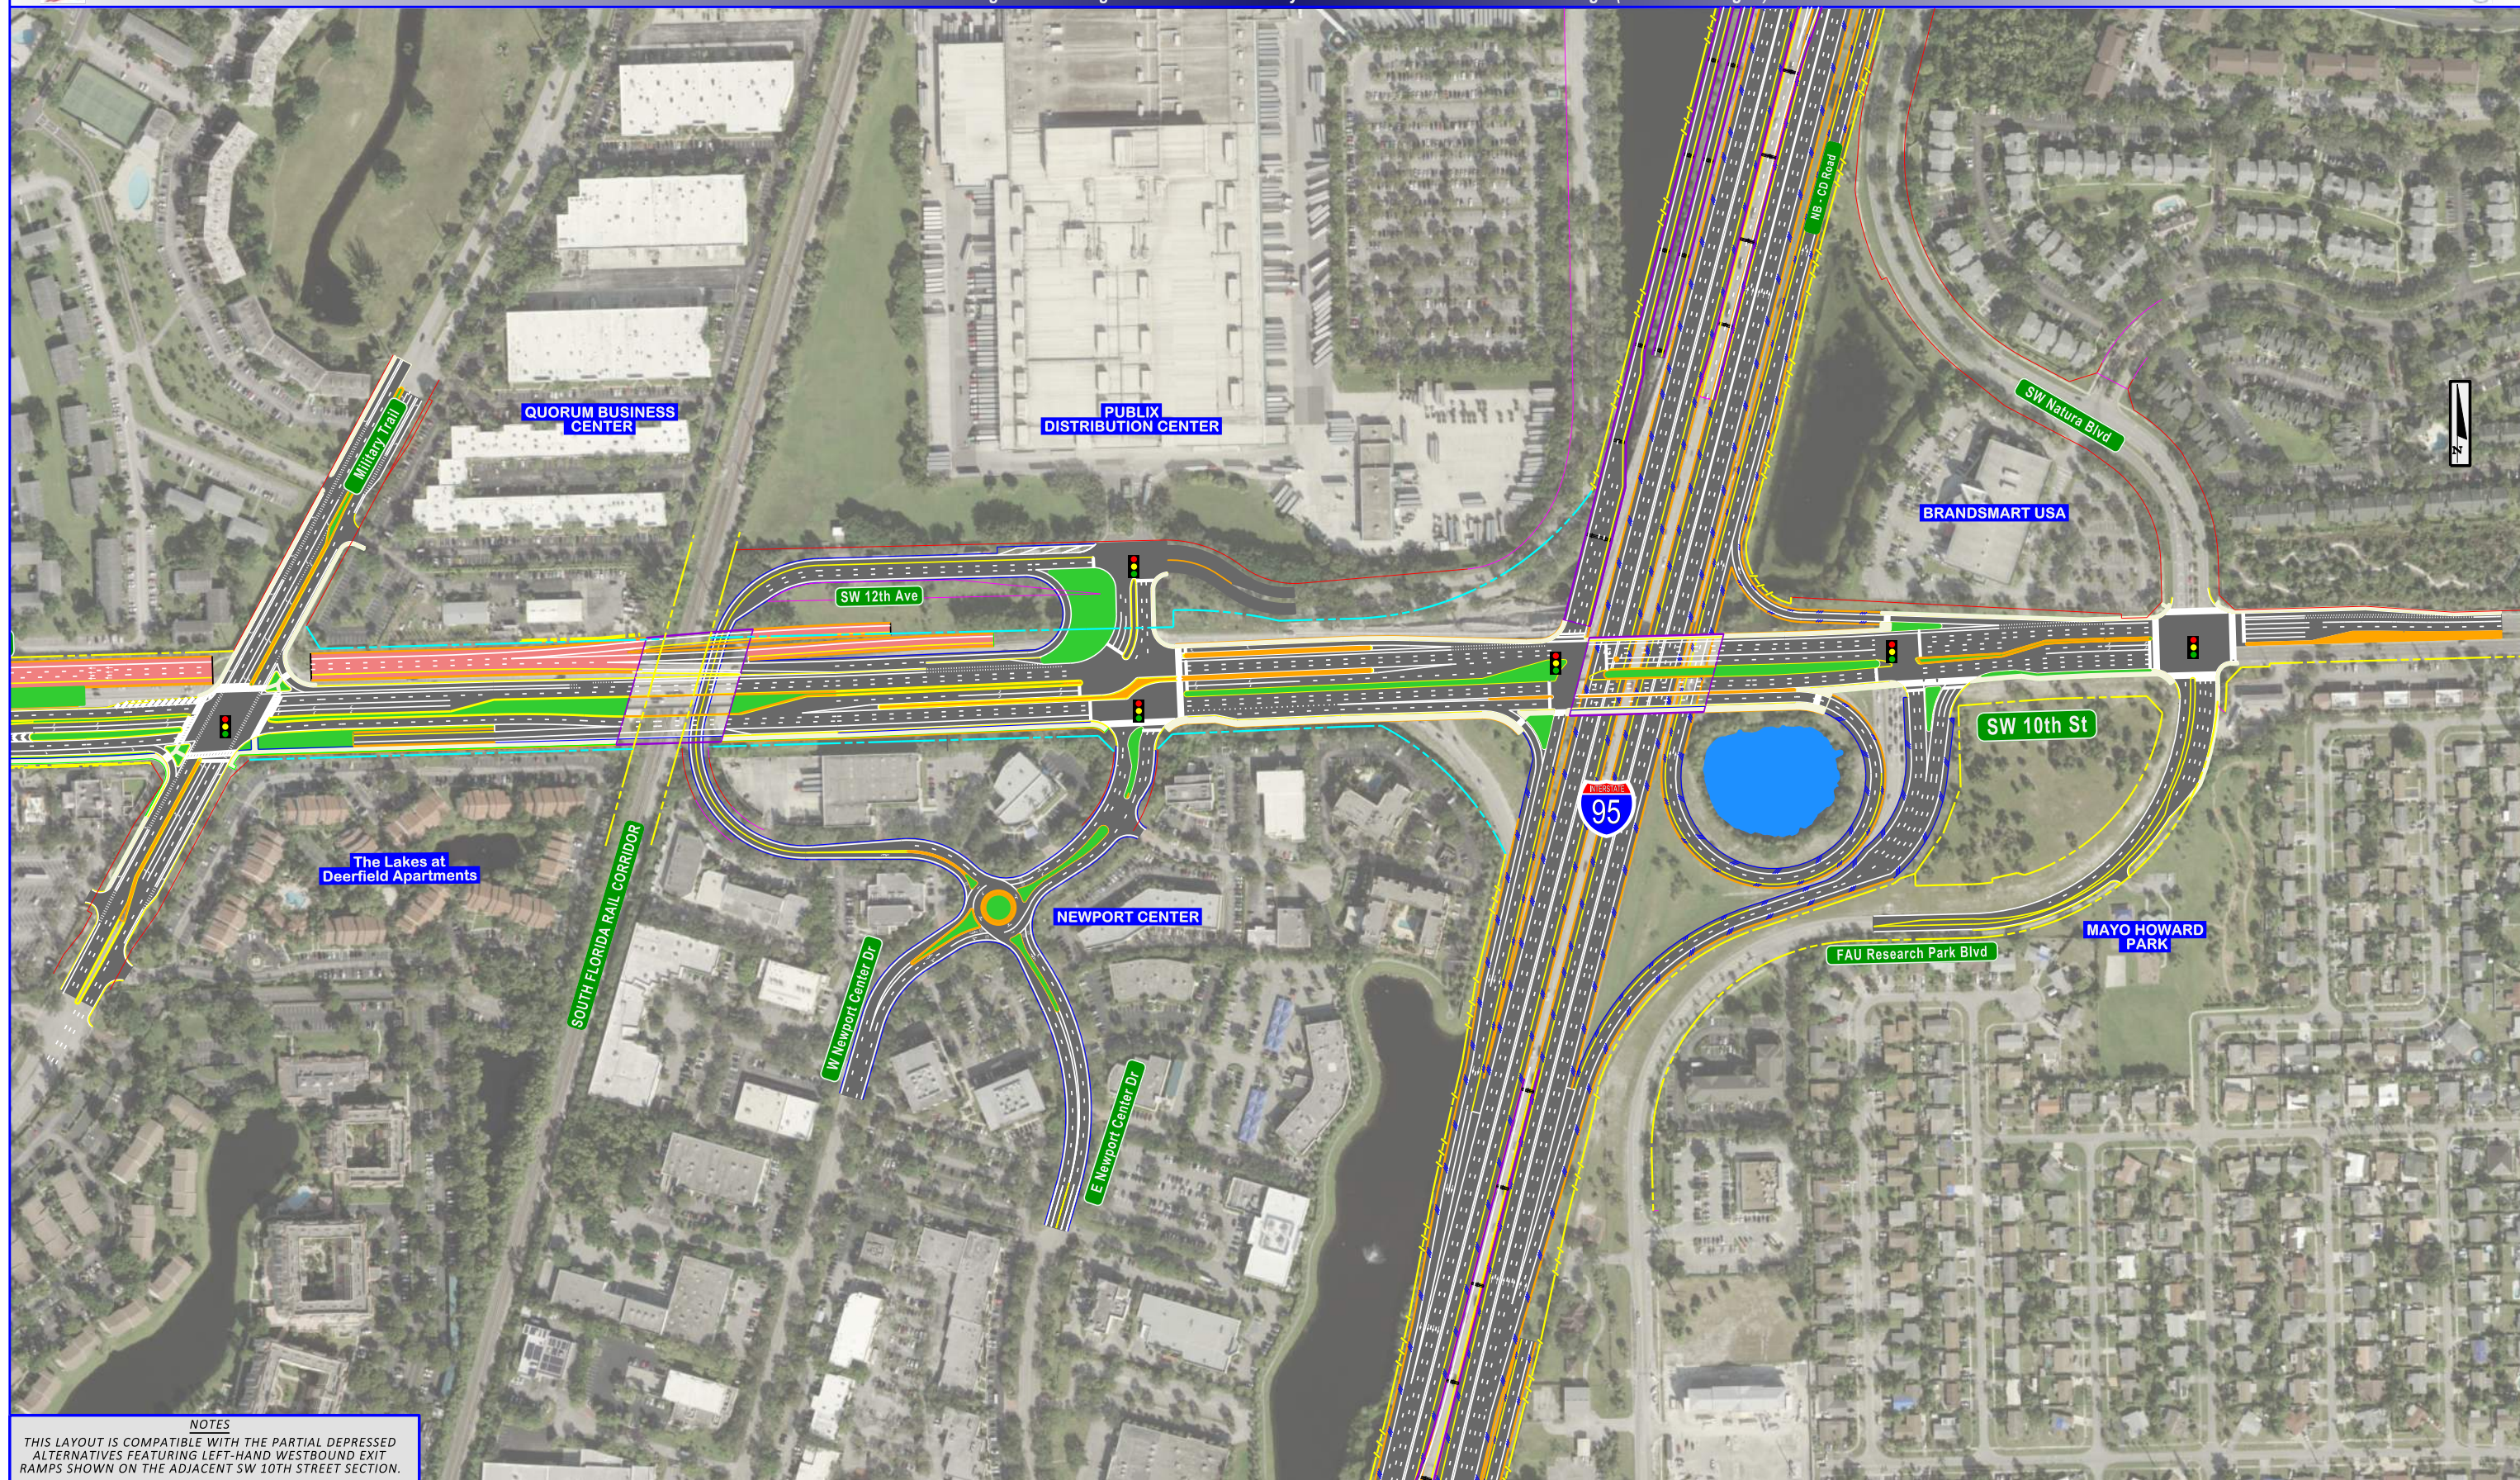

NOTES

THIS LAYOUT IS COMPATIBLE WITH THE PARTIAL DEPRESSED ALTERNATIVES FEATURING LEFT-HAND WESTBOUND EXIT RAMP(S) SHOWN ON THE ADJACENT SW 10TH STREET SECTION.

Build 2 - I-95 at SW 10th Street Interchange and Managed Lanes PD&E Study: SW 10th Street at I-95 Interchange (With Bridges)

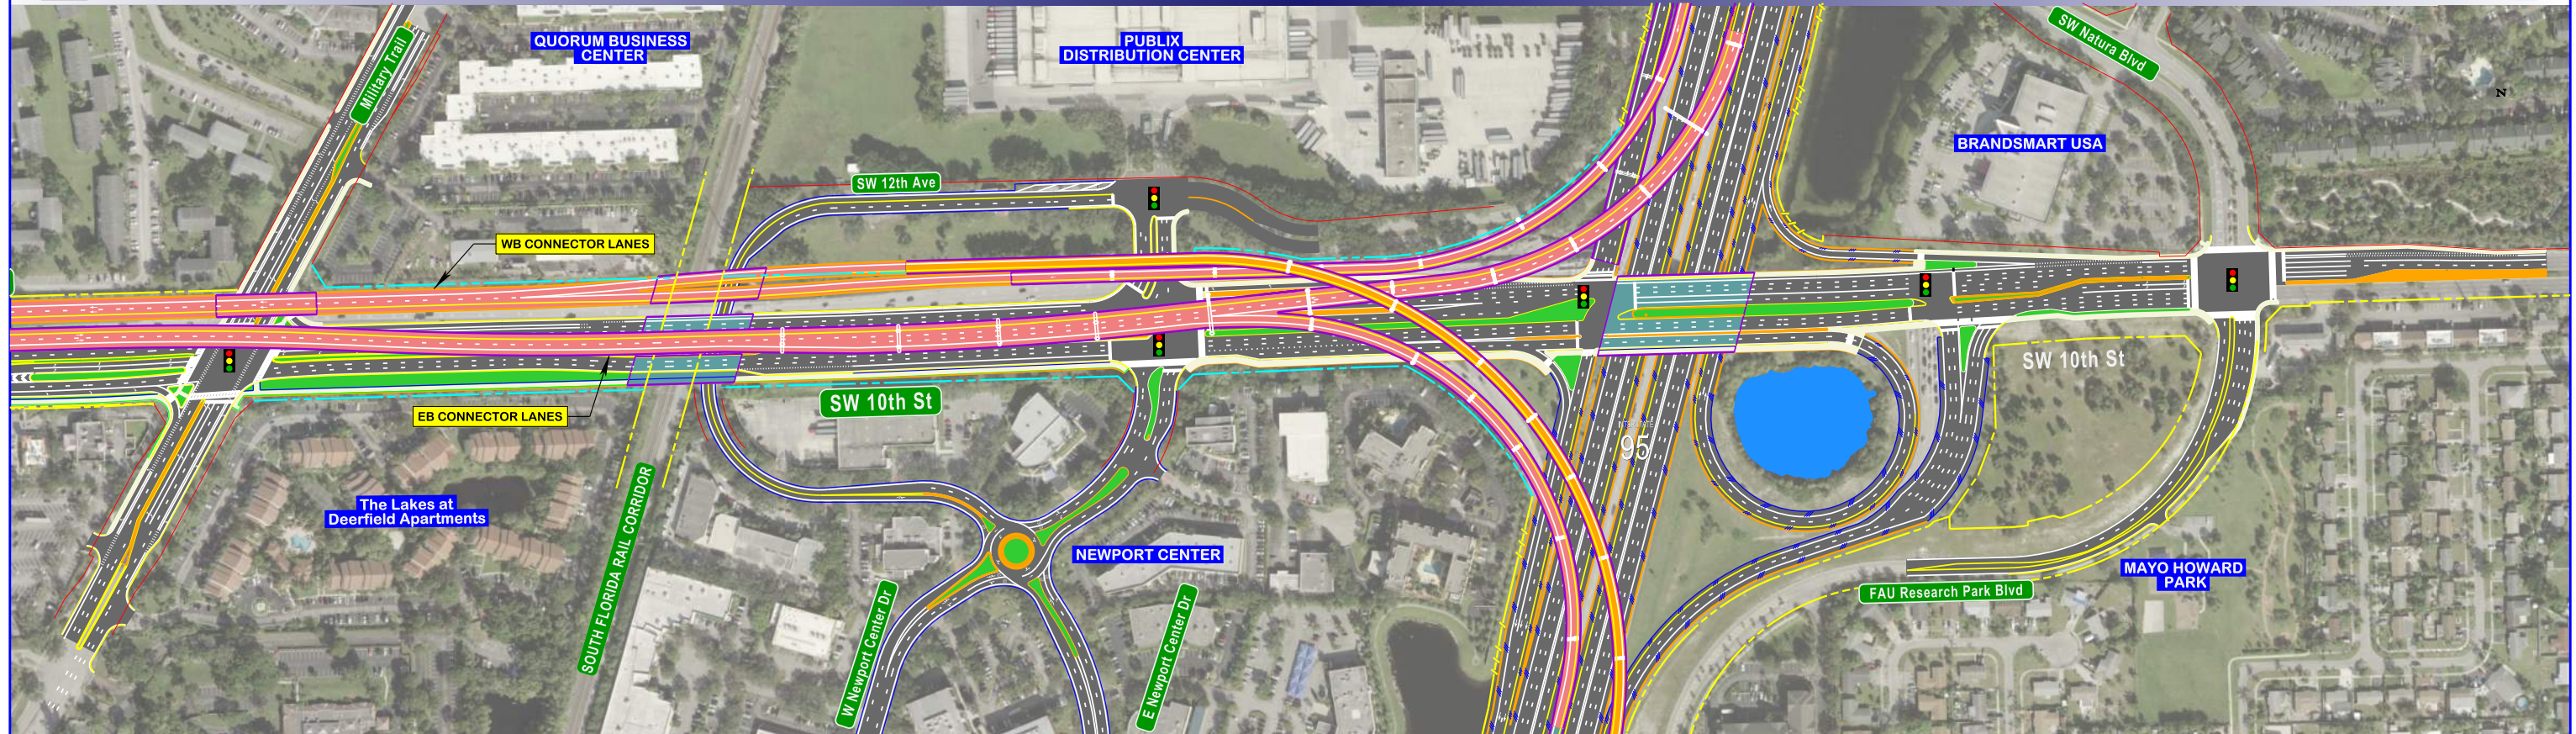


Build 2 - I-95 at SW 10th Street Interchange and Managed Lanes PD&E Study: SW 10th Street at I-95 Interchange (Without Bridges)



FDOT

Build 2 - I-95 at SW 10th Street Interchange and Managed Lanes PD&E Study: I-95 (NE 48th Street to SW 10th Street)

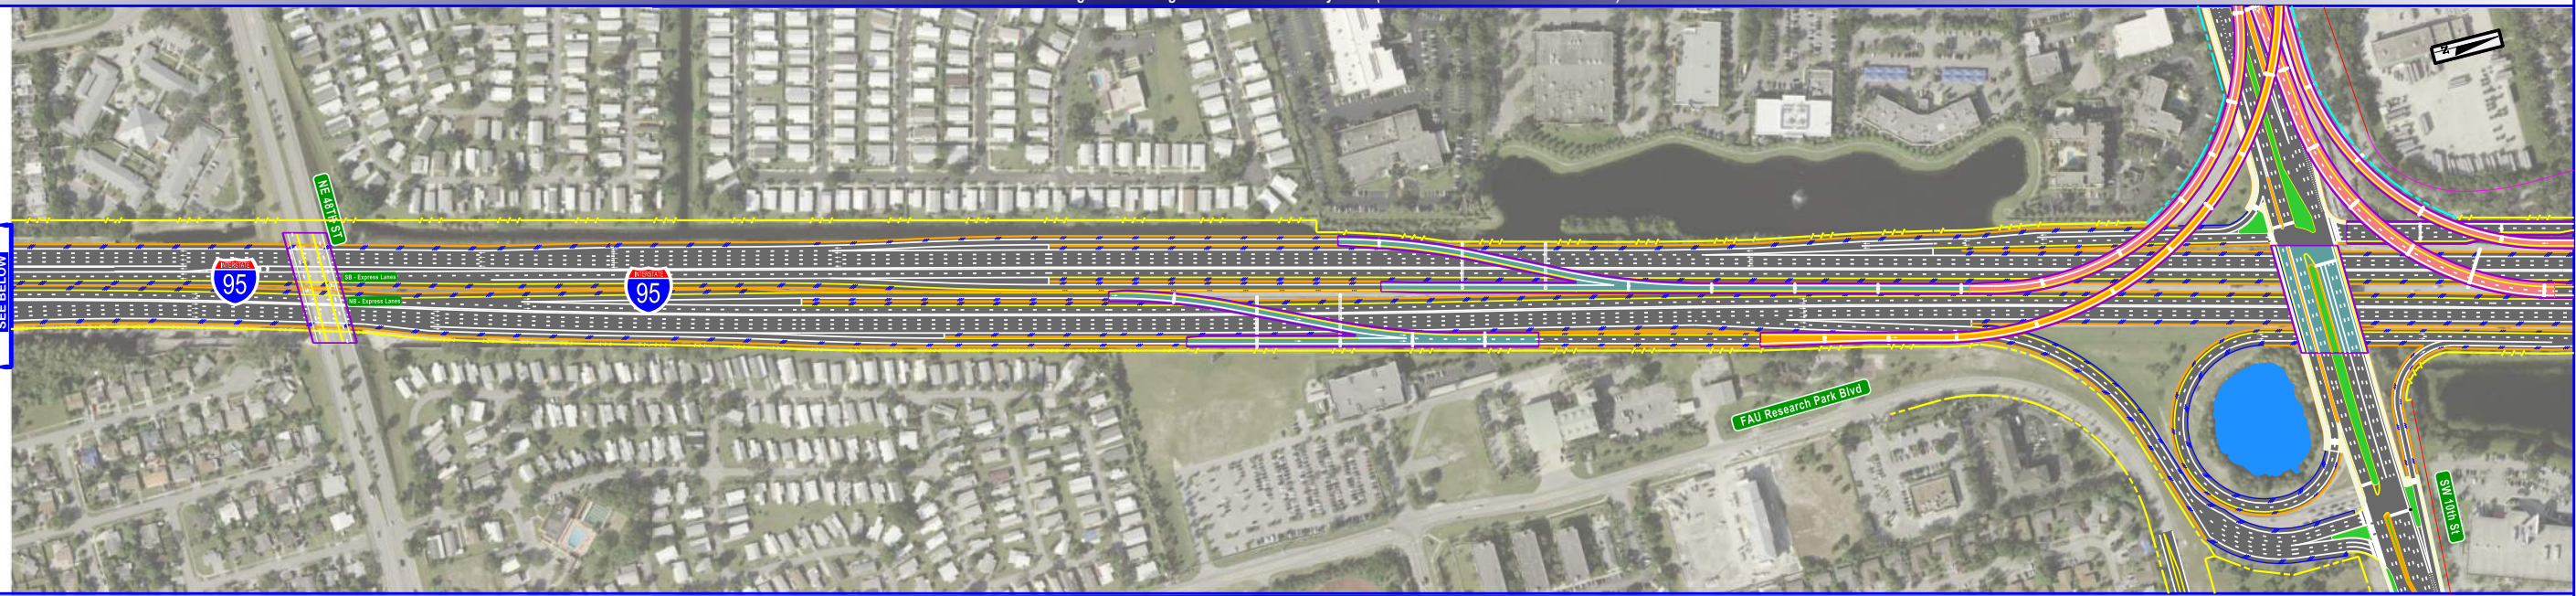


SEE BELOW


FDOT

Build 2 - I-95 at SW 10th Street Interchange and Managed Lanes PD&E Study: I-95 (NE 48th Street to SW 10th Street)



SEE ABOVE

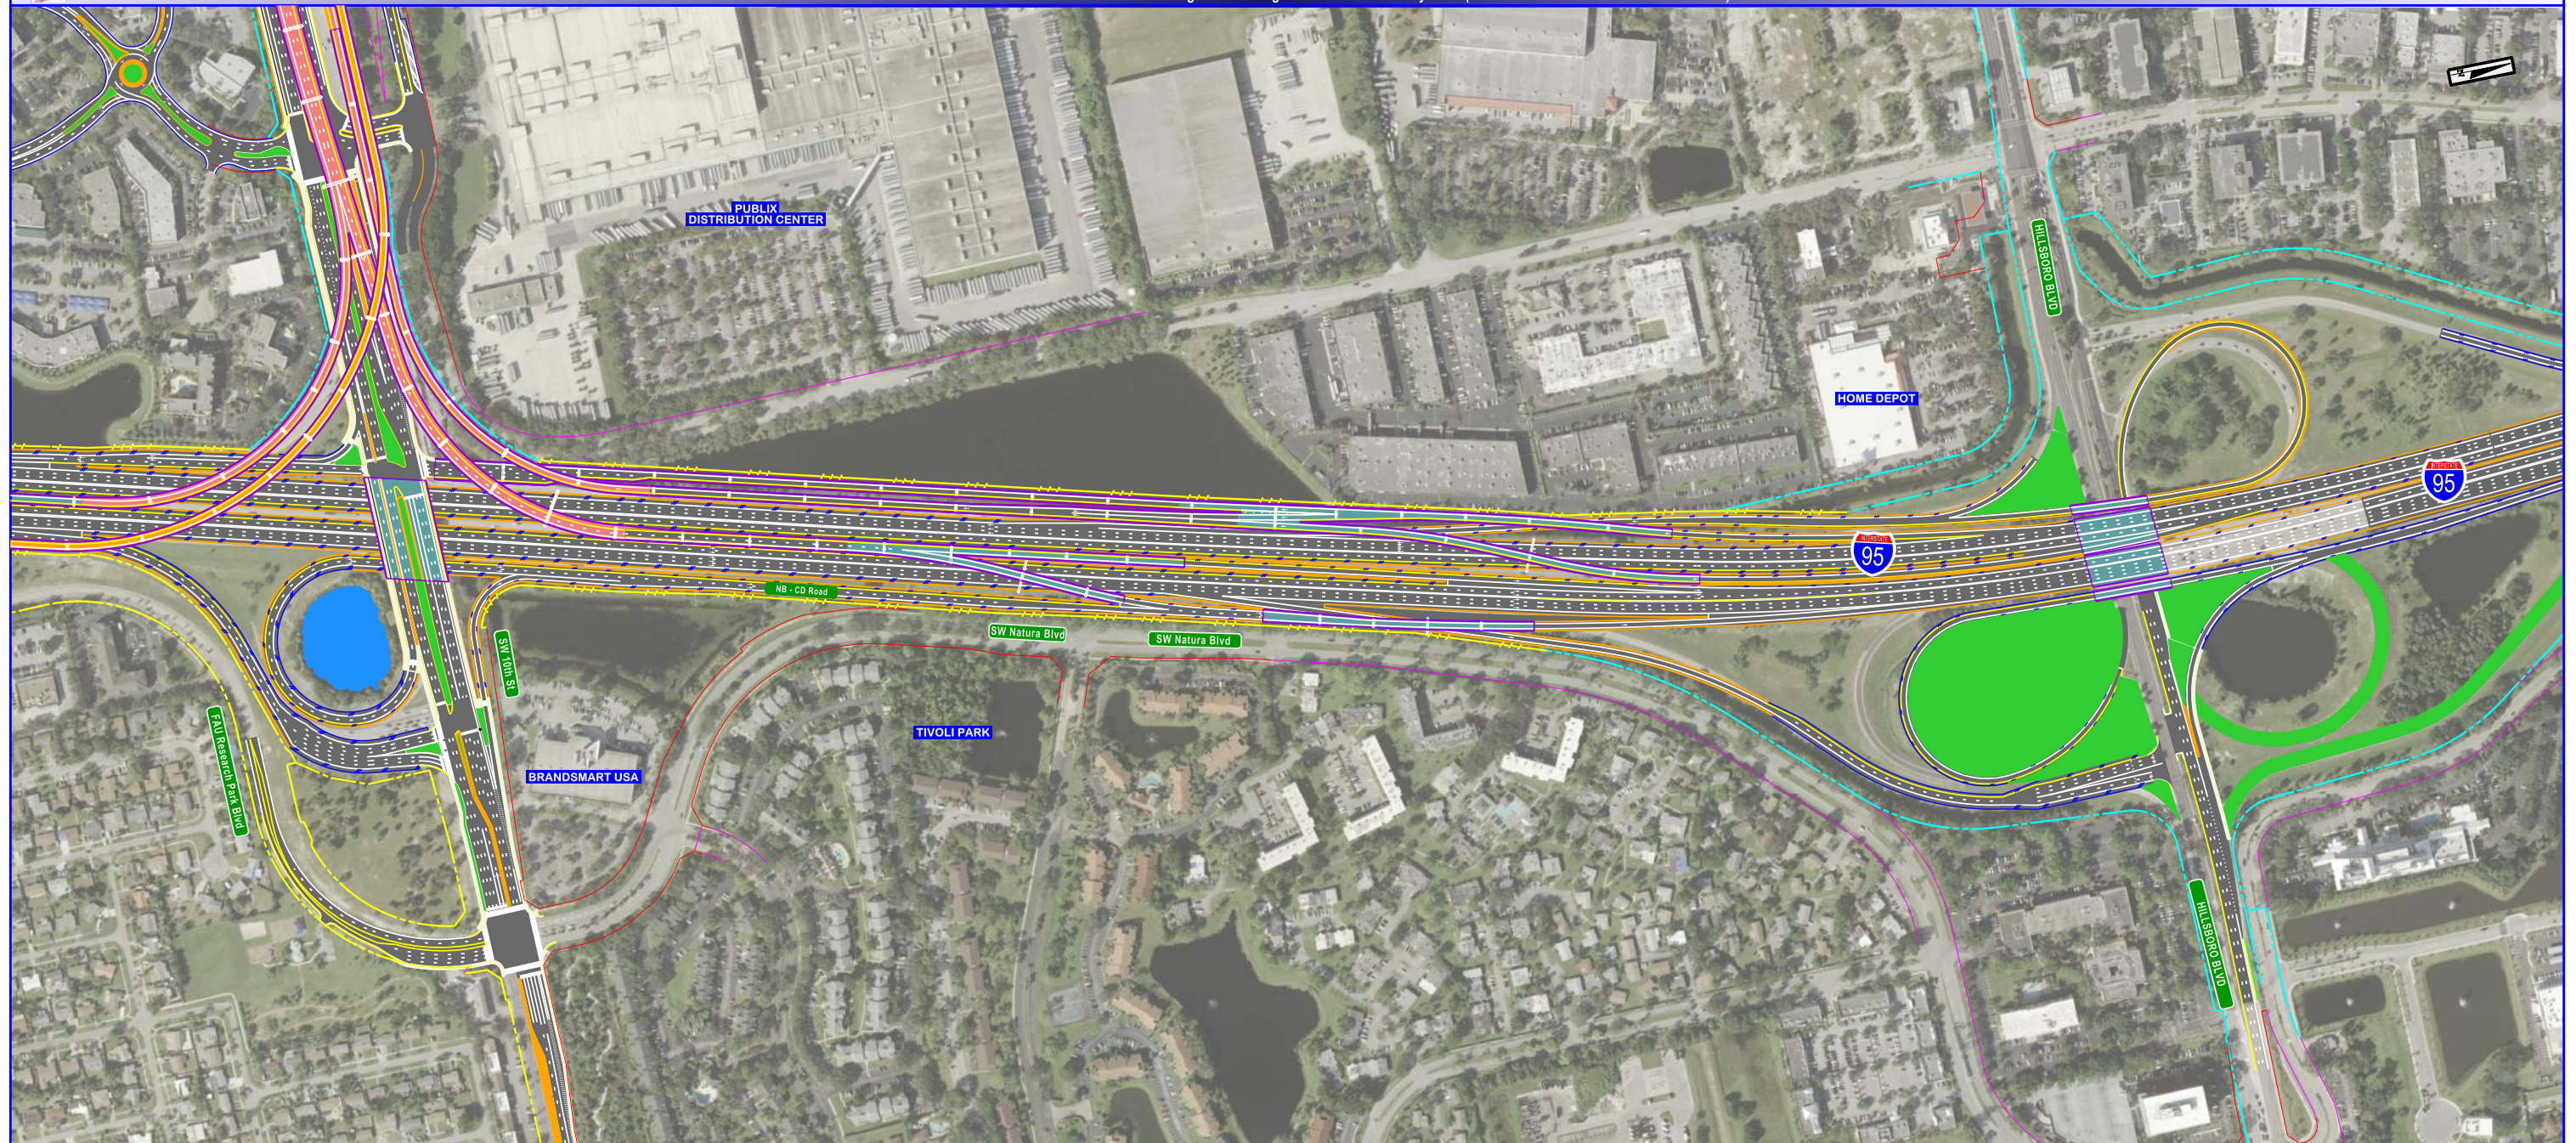


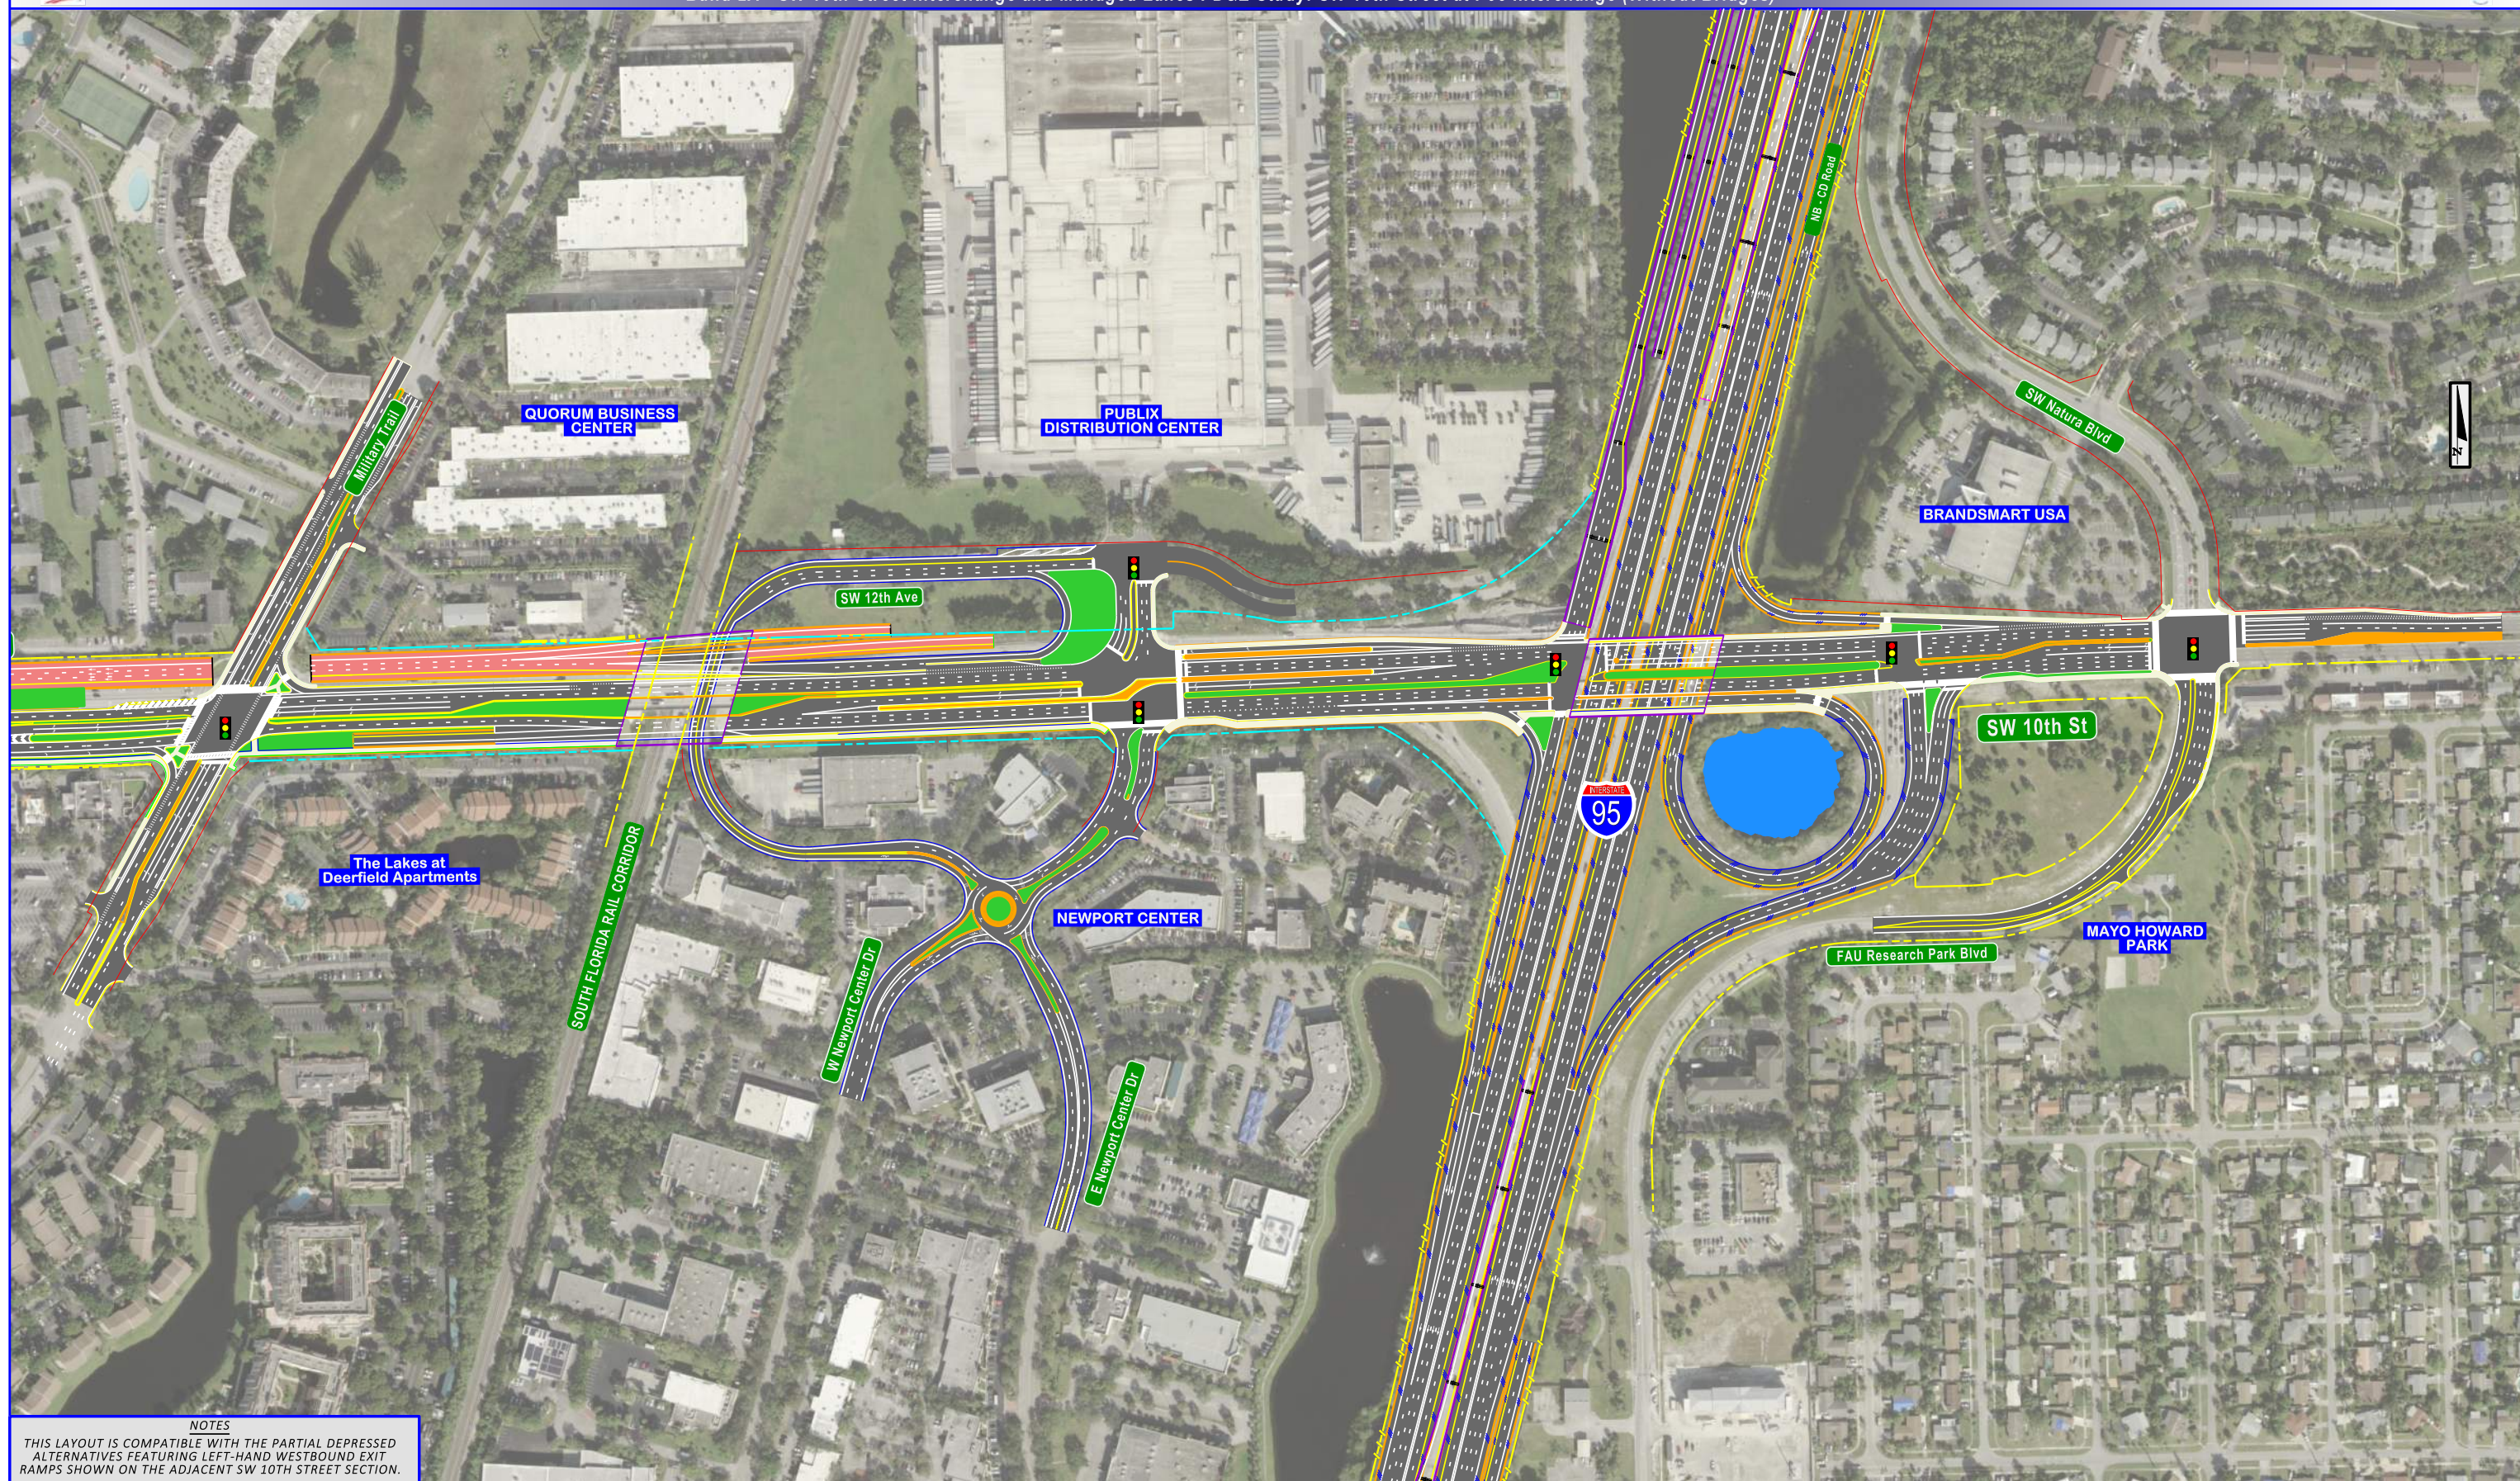

NOTES

THIS LAYOUT IS COMPATIBLE WITH THE PARTIAL DEPRESSED ALTERNATIVES FEATURING LEFT-HAND WESTBOUND EXIT RAMPS SHOWN ON THE ADJACENT SW 10TH STREET SECTION.

Build 2A - I-95 at SW 10th Street Interchange and Managed Lanes PD&E Study: SW 10th Street at I-95 Interchange (With Bridges)

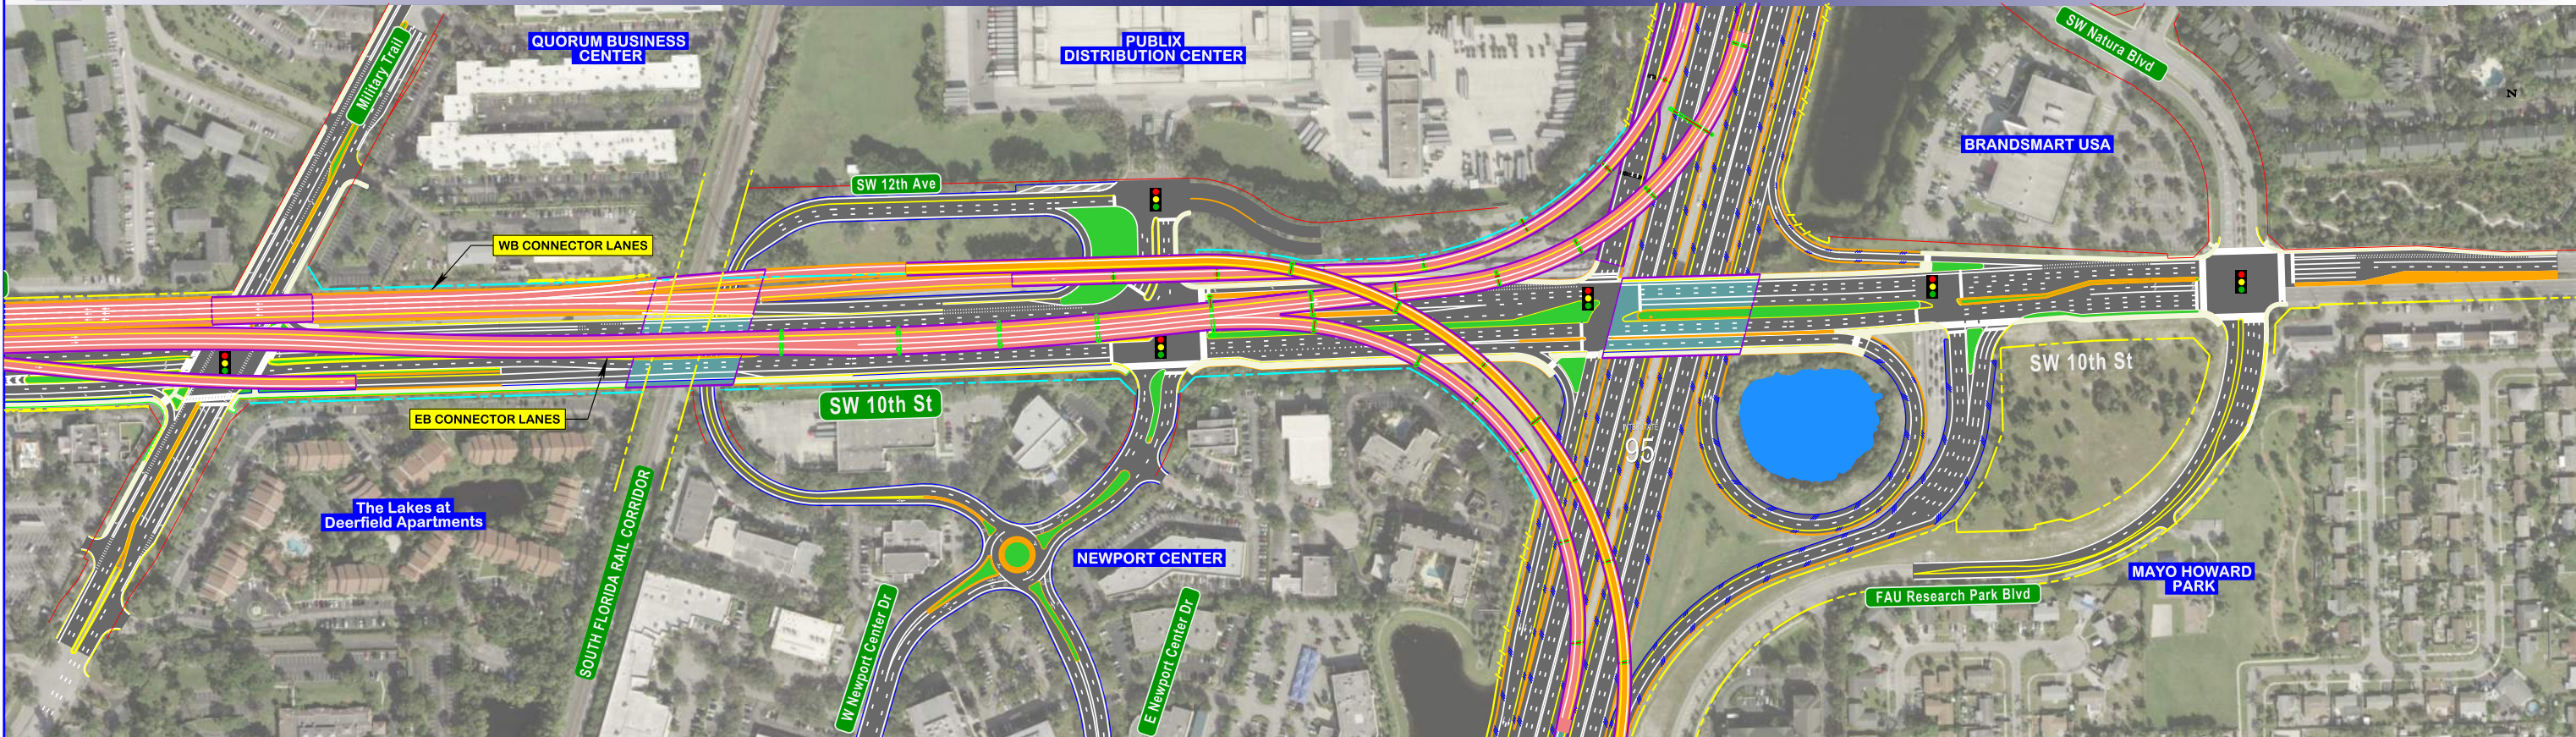

Build 2A - I-95 at SW 10th Street Interchange and Managed Lanes PD&E Study: SW 10th Street at I-95 Interchange (Without Bridges)



FDOT


Build 2A - I-95 at SW 10th Street Interchange and Managed Lanes PD&E Study: I-95 (NE 48th Street to SW 10th Street)




FDOT

Build 2A - I-95 at SW 10th Street Interchange and Managed Lanes PD&E Study: I-95 (NE 48th Street to SW 10th Street)



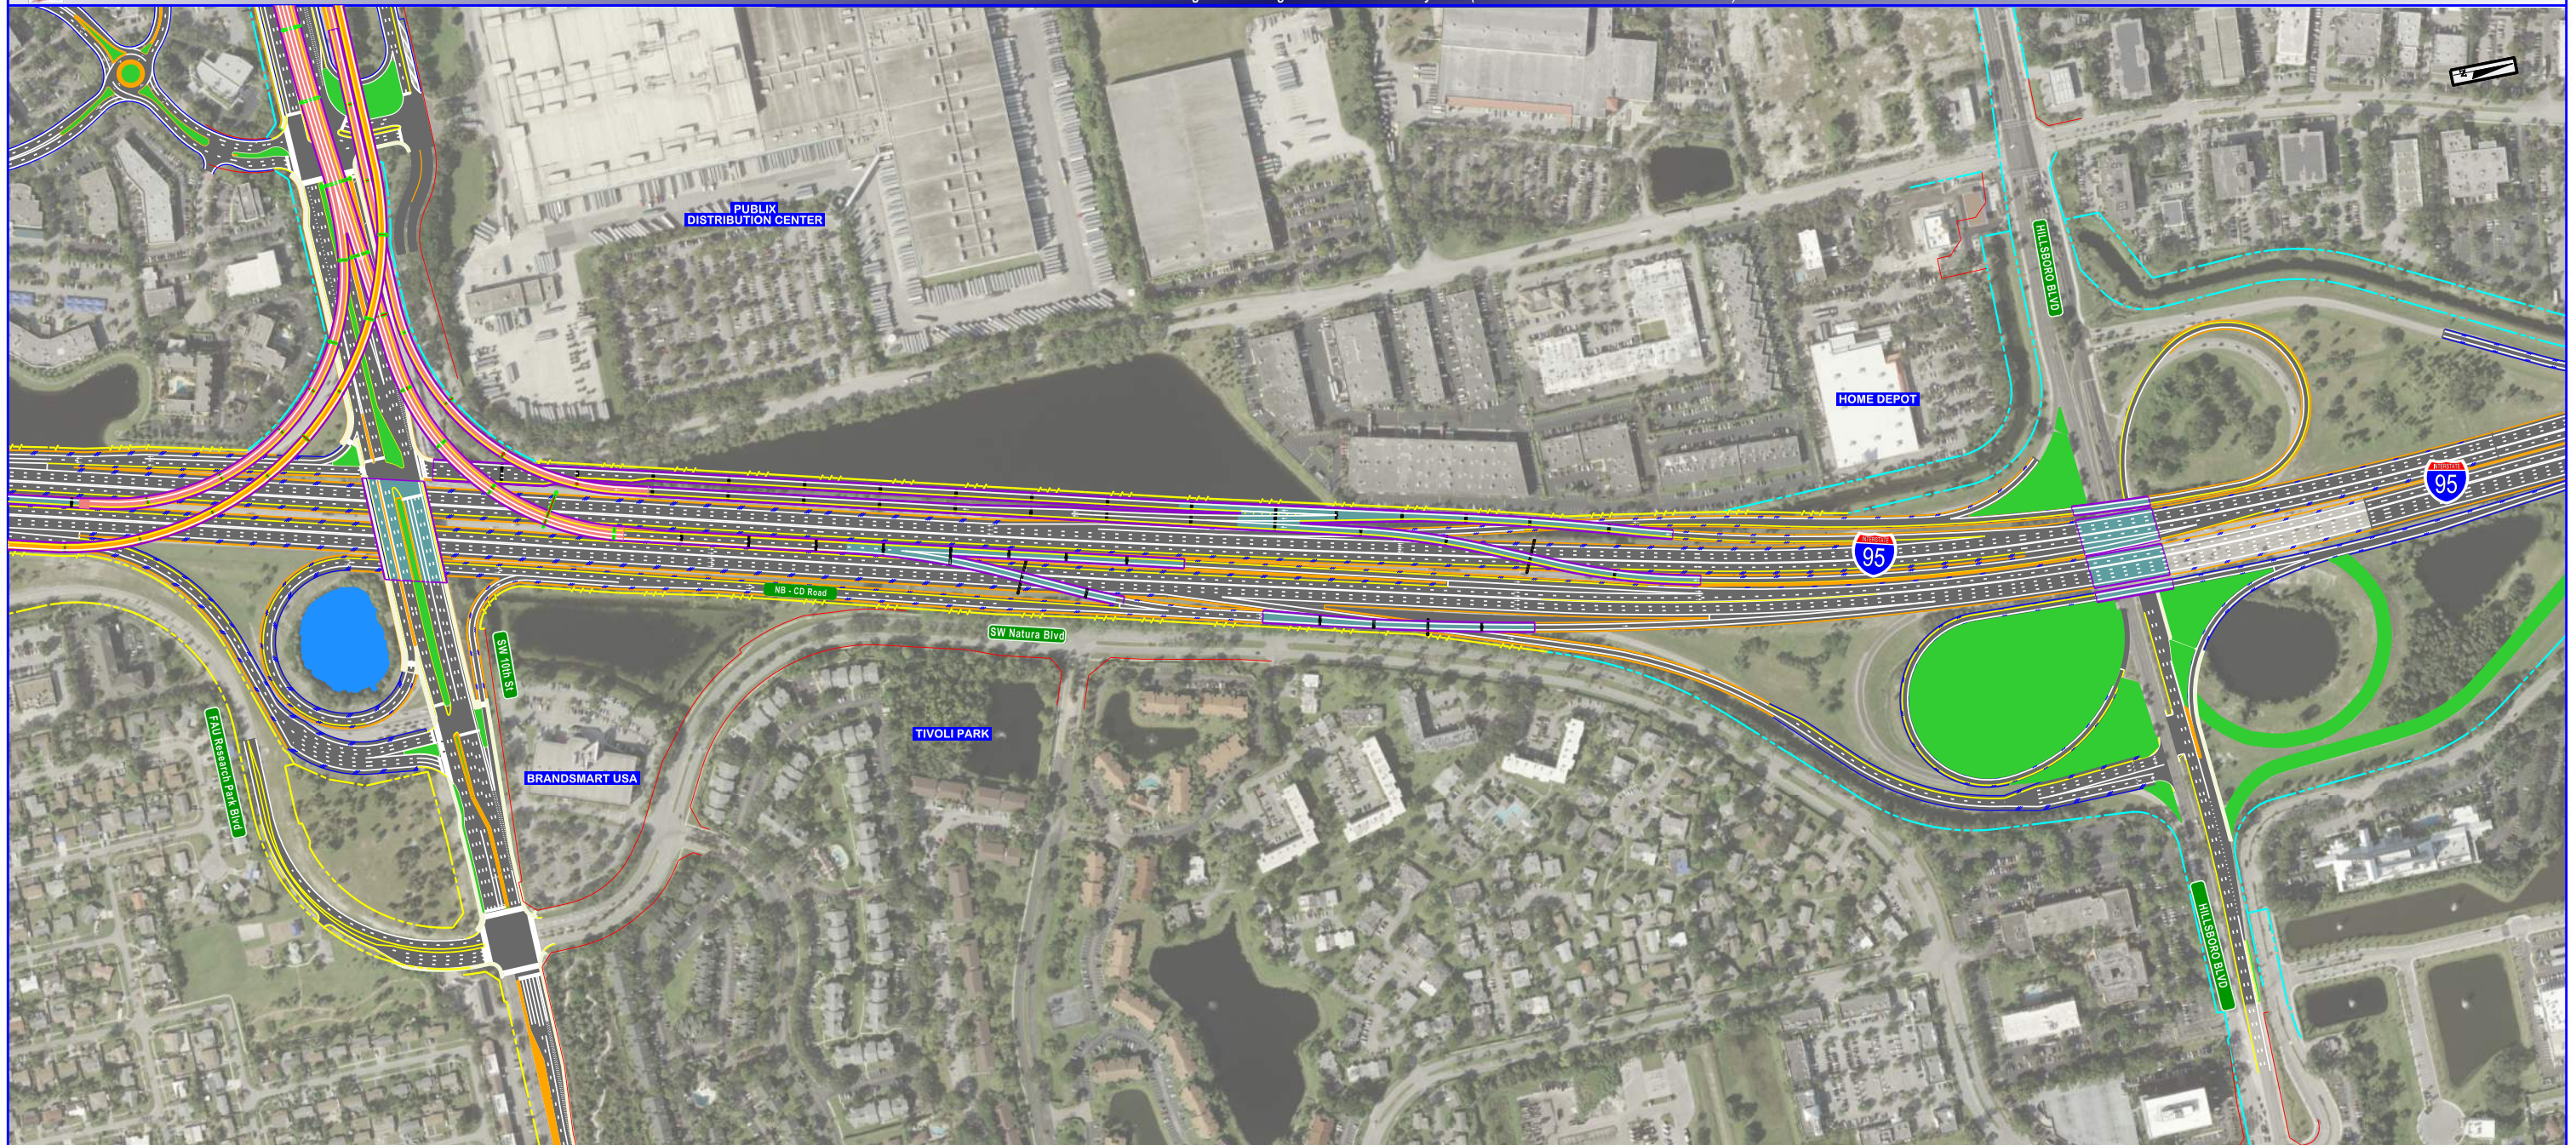

I-95 / SW 10th Street -Build 2A - 195 NB SIGNING

 

I-95 / SW 10th Street -Build 2A - 195 SB SIGNING

