


SR 228 (POST ST) AT SR 129 (McDUFF AVE)

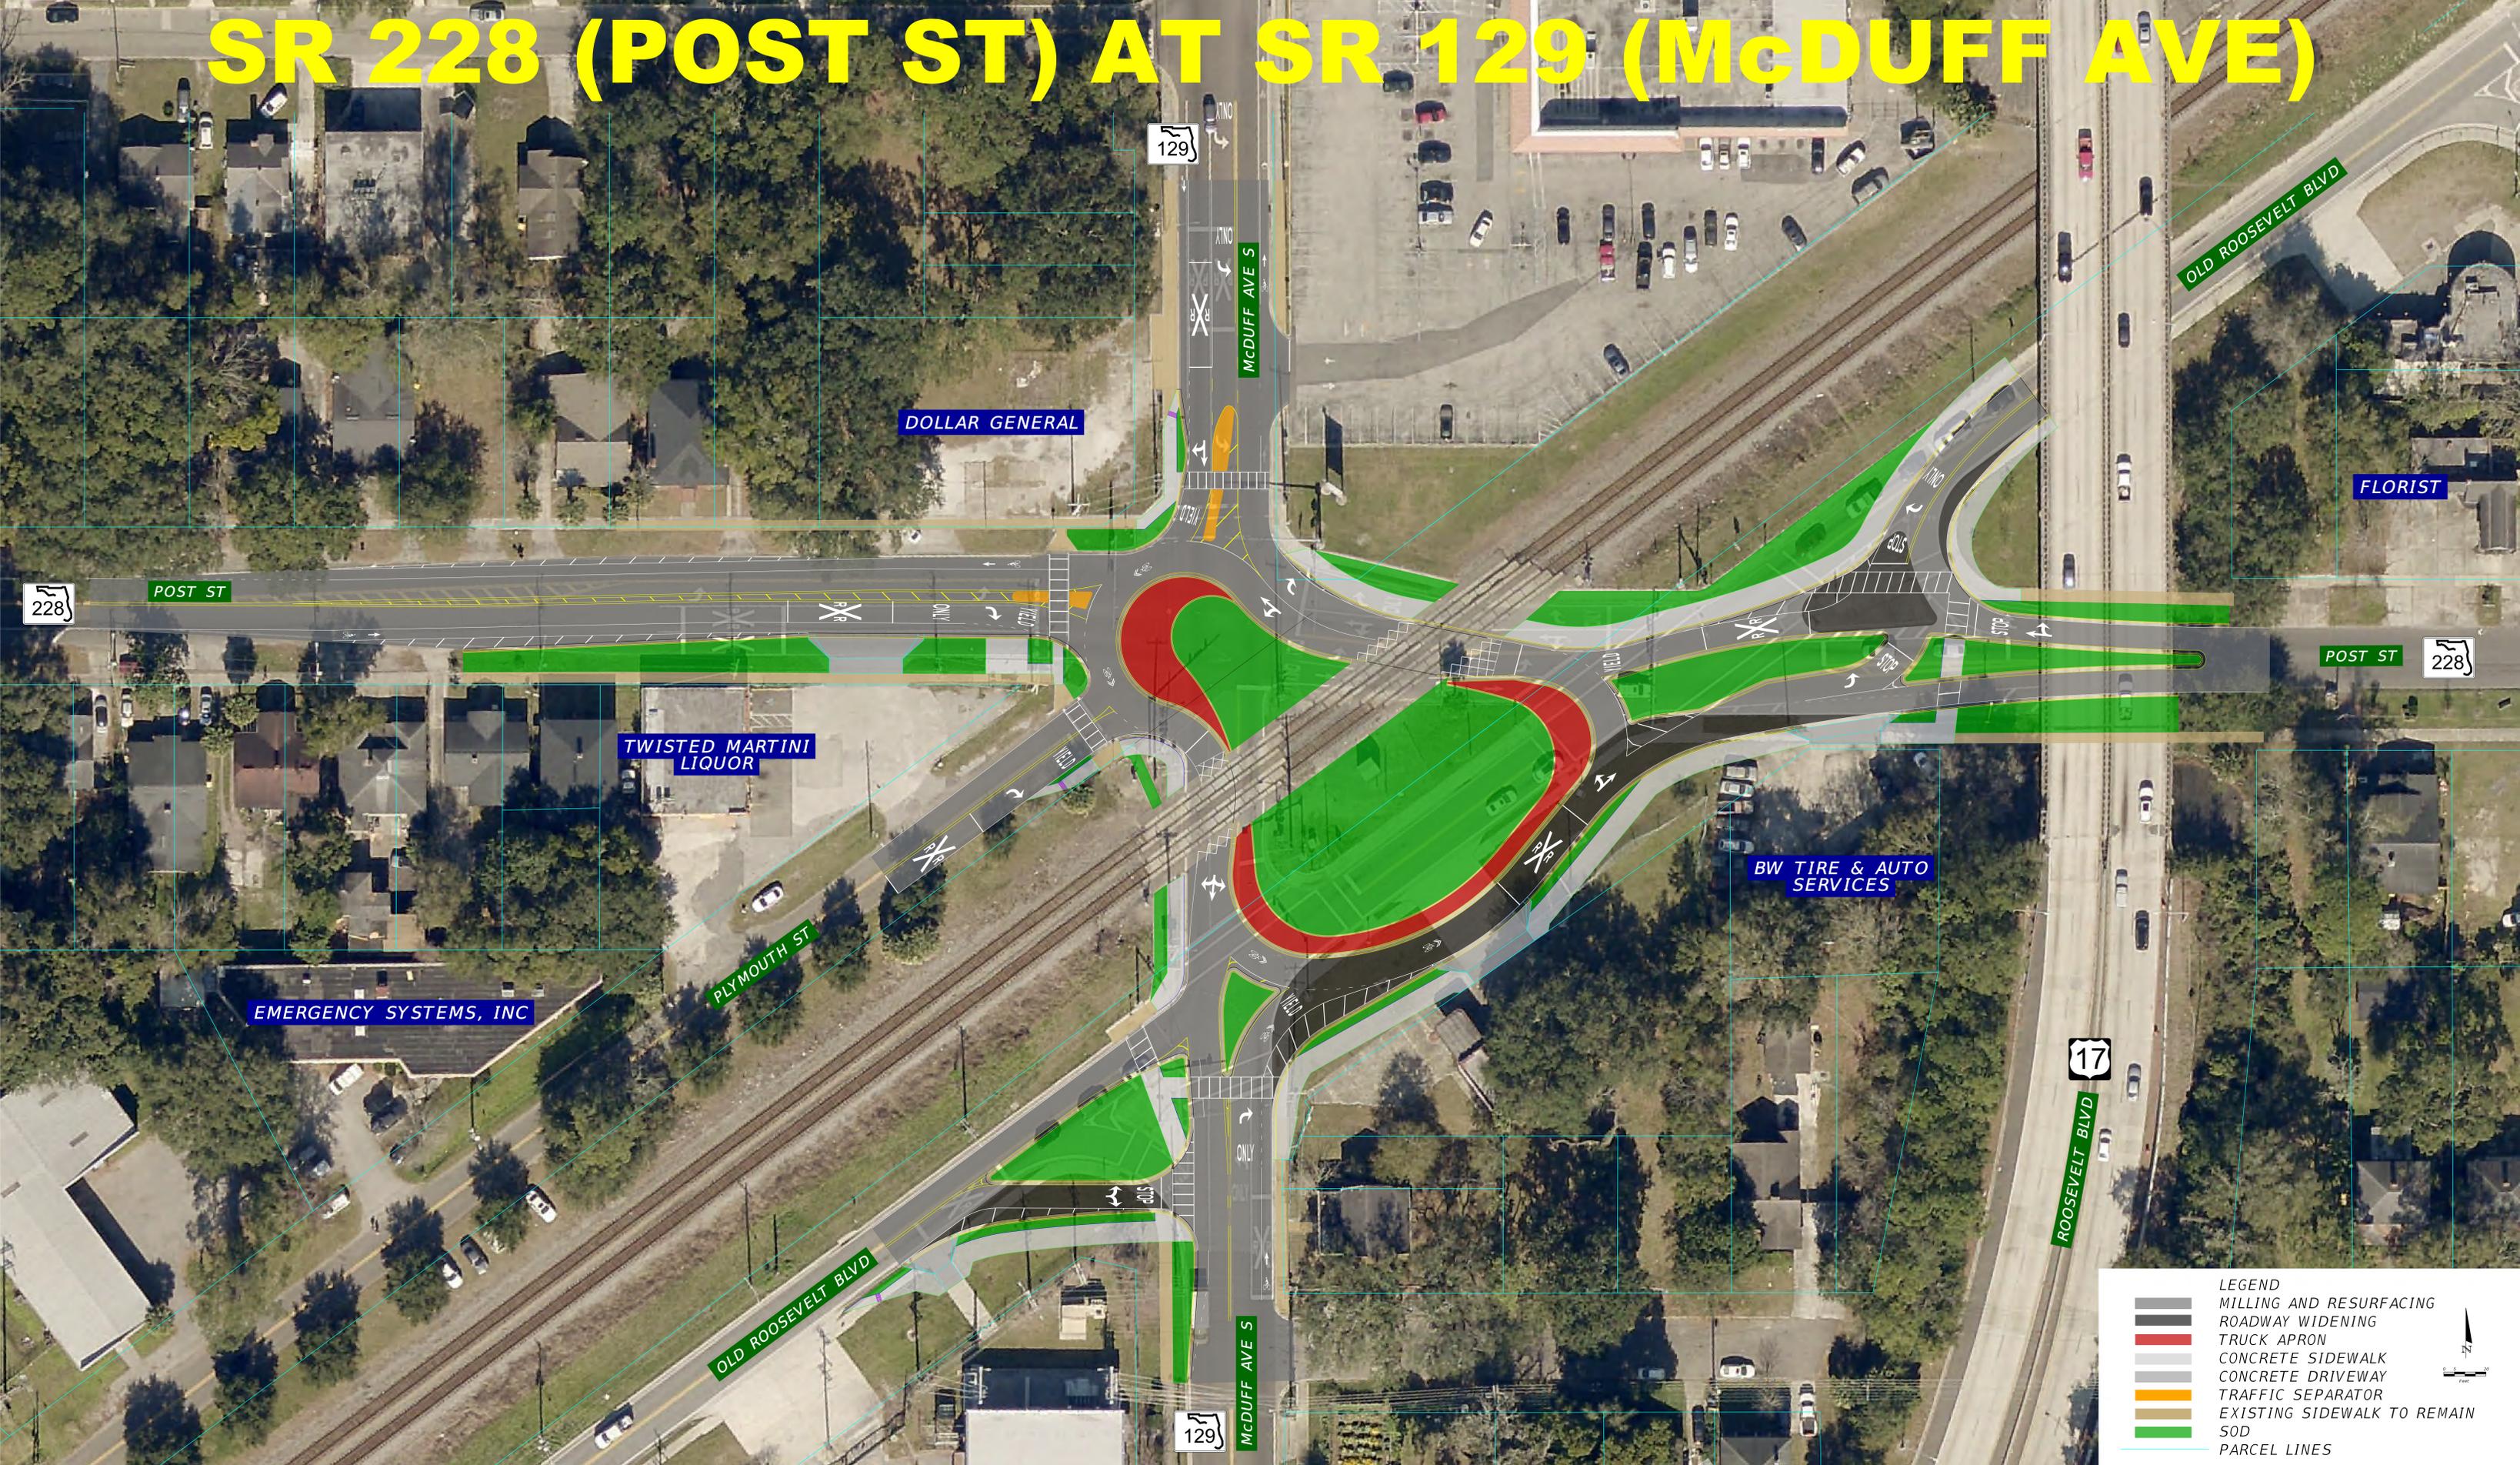

DOLLAR GENERAL

TWISTED MARTINI LIQUOR

EMERGENCY SYSTEMS, INC

BW TIRE & AUTO SERVICES

FLORIST

LEGEND

- MILLING AND RESURFACING
- ROADWAY WIDENING
- TRUCK APRON
- CONCRETE SIDEWALK
- CONCRETE DRIVEWAY
- TRAFFIC SEPARATOR
- EXISTING SIDEWALK TO REMAIN
- SOD
- PARCEL LINES

