

**CONTRACT PLANS COMPONENTS**

ROADWAY  
SIGNING AND PAVEMENT MARKING  
SIGNALIZATION

**INDEX OF SIGNING AND PAVEMENT MARKING PLANS**

SHEET NO.	SHEET DESCRIPTION
S-1	KEY SHEET
S-2	GENERAL NOTES
S-3 - S-24	SIGNING AND PAVEMENT MARKING PLAN
S-25	GUIDE SIGN WORK SHEET

*STATE OF FLORIDA*  
**DEPARTMENT OF TRANSPORTATION**  
**SIGNING AND PAVEMENT MARKING PLANS**


FINANCIAL PROJECT ID 447878-1-52-01

(FEDERAL FUNDS)


**HENDRY COUNTY (07010)**

STATE ROAD NO. 80

FROM N. OF CAPTAIN HENDRY DR. TO W. OF FORREY DR.

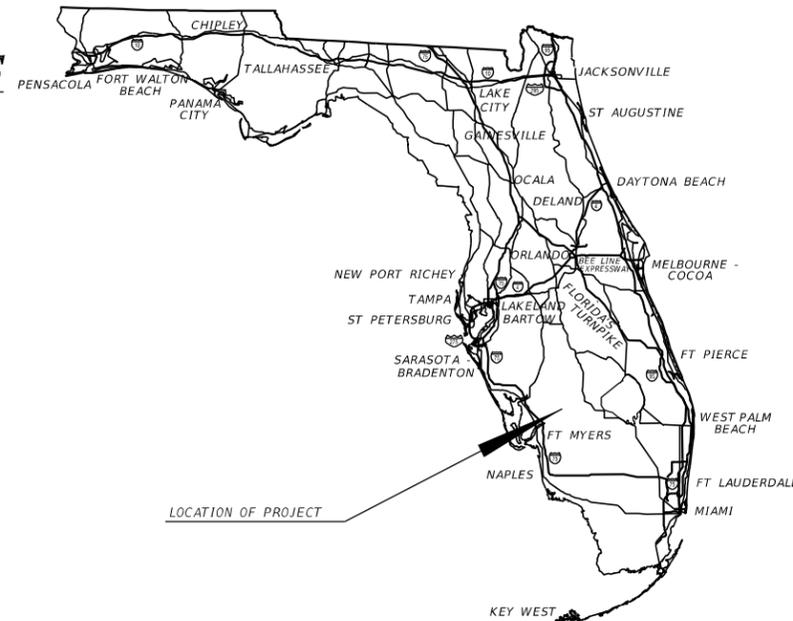

PROJECT LOCATION URL:	<a href="https://tinyurl.com/2tbna7s7">https://tinyurl.com/2tbna7s7</a>
PROJECT LIMITS:	BEGIN MP 8.273 - END MP 10.390
EXCEPTIONS:	NONE
BRIDGE LIMITS:	NONE
RAILROAD CROSSING:	NONE

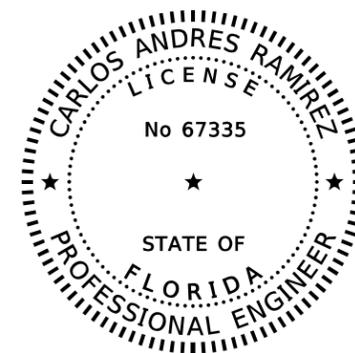

THIS ITEM HAS BEEN DIGITALLY  
SIGNED AND SEALED BY

ON THE DATE ADJACENT TO THE SEAL  
SIGNATURE MUST BE VERIFIED  
ON ANY ELECTRONIC COPIES.

**PHASE IIR PLANS**  
**06/13/2025**

**SIGNING AND  
PAVEMENT MARKING PLANS  
ENGINEER OF RECORD:**

CARLOS A. RAMIREZ, P.E.  
P.E. LICENSE NUMBER 67335  
GARRETT ENGINEERING GROUP, INC.  
120 10TH AVENUE NORTH  
SAINT PETERSBURG, FL 33701  
(727) 289-9018  
CONTRACT NO.: CA149  
VENDOR NO.: F65-0183924

**FDOT PROJECT MANAGER:**

DAVID AGACINSKI

CONSTRUCTION CONTRACT NO.	FISCAL YEAR	SHEET NO.
T1908	26	S-1

**GOVERNING STANDARD PLANS:**

Florida Department of Transportation, FY2025-26 Standard Plans for Road and Bridge Construction and applicable Interim Revisions (IRs).

Standard Plans for Road Construction and associated IRs are available at the following website: <http://www.fdot.gov/design/standardplans>

APPLICABLE IRs: N/A

**GOVERNING STANDARD SPECIFICATIONS:**

Florida Department of Transportation, FY 2025-26 Standard Specifications for Road and Bridge Construction at the following website: <http://www.fdot.gov/programmanagement/Implemented/SpecBooks>

GENERAL NOTES:

1. THE TOP PORTIONS OF R10-15A SIGNS MUST HAVE FLUORESCENT YELLOW GREEN SHEETING.
2. UNLESS OTHERWISE NOTED ON PLAN SHEETS, ALL CROSSWALKS ACROSS THE MAJOR STREET MUST BE TEN FEET (10') IN WIDTH MEASURED FROM INSIDE TO INSIDE OF 12" STRIPES.
3. ALL SIGNS MOUNTED OVER SIDEWALKS MUST HAVE A VERTICAL CLEARANCE OF EIGHT FEET (8') STANDARD.
4. PLAN SHEET ABBREVIATIONS:  
     PF - PREFORMED  
     THERMO - THERMOPLASTIC
5. ALL EXISTING SIGNS OUTSIDE THE RIGHT OF WAY ARE TO REMAIN
6. REFER TO ROADWAY PLANS COMPONENT FOR UTILITY AGENCY/OWNER (UAO) INFORMATION.


SIGNING AND PAVEMENT MARKING PAY ITEM NOTES:

704-1-3, 704-1-4:  
 INCLUDES THE INCIDENTAL COST TO REMOVE TUBULAR MARKERS NOT WITHIN CLEARING AND GRUBBING OR MILLING AND RESURFACING LIMITS.


6/13/2025 1:12:40 PM G2 C:\Users\G2\Garrett Team\Dropbox\GEG Projects\SR 80 From Captain Hendry Dr to E Forrey Dr\44787815201\SigningAndMarking\GNWTSPO1.dgn

THE OFFICIAL RECORD OF THIS SHEET IS THE ELECTRONIC FILE DIGITALLY SIGNED AND SEALED UNDER RULE 61G15-23.004, F.A.C.

REVISIONS				ENGINEER OF RECORD		STATE OF FLORIDA DEPARTMENT OF TRANSPORTATION			GENERAL NOTES	SHEET NO.
DATE	DESCRIPTION	DATE	DESCRIPTION	CARLOS ANDRES RAMIREZ, P.E. LICENSE NUMBER: 67335 GARRETT ENGINEERING GROUP, INC 120 10TH AVENUE NORTH SAINT PETERSBURG, FL 33701		ROAD NO.	COUNTY	FINANCIAL PROJECT ID		S-2
						SR 80	HENDRY	447878-1-52-01		

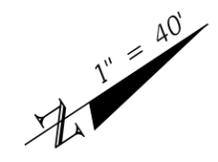

BEGIN SIGNING AND PAVEMENT MARKINGS  
STA. 538+2.95  
MEET AND MATCH EXIST. PAVEMENT MARKINGS

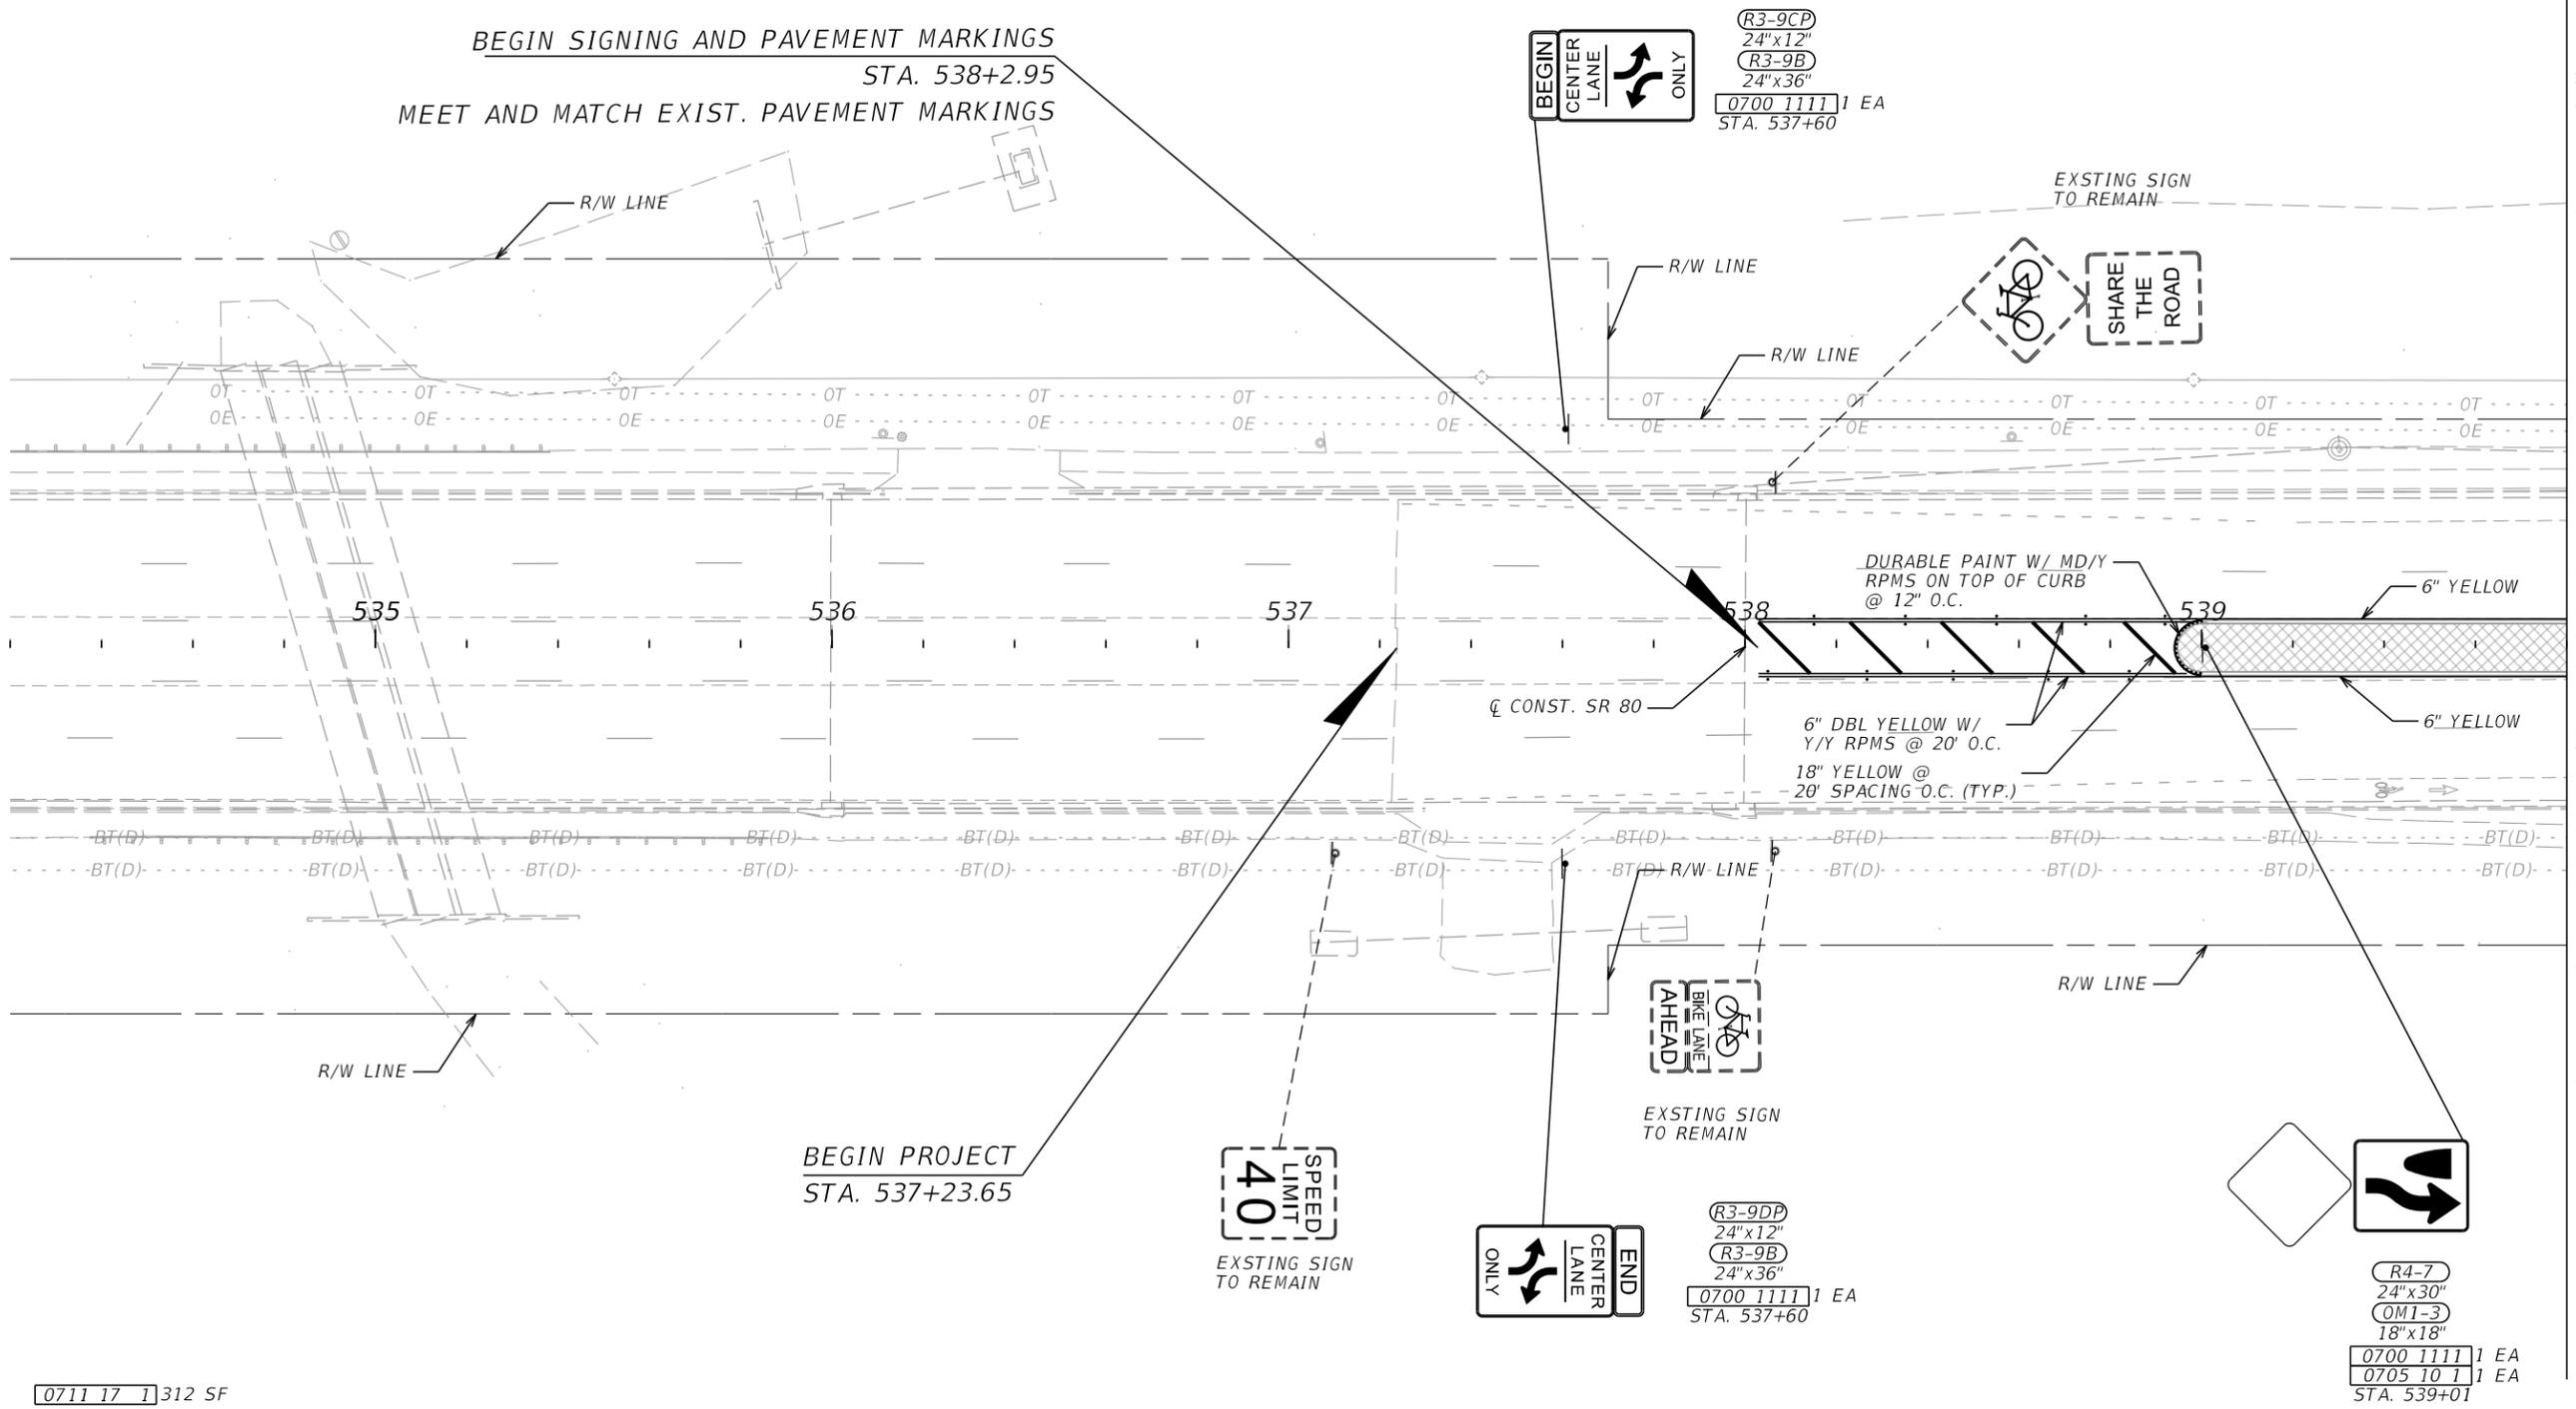

MATCHLINE STA. 539+80.00 (SEE SIGNING AND PAVEMENT MARKING PLAN (2))

0711 17 1 312 SF  
REMOVE EXISTING PAVEMENT MARKINGS IN CONFLICT WITH PROPOSED PAVEMENT MARKINGS

BEGIN PROJECT  
STA. 537+23.65

**40**  
SPEED LIMIT  
EXISTING SIGN TO REMAIN

**ONLY**  
CENTER LANE  
**END**


R3-9DP  
24"x12"  
R3-9B  
24"x36"  
0700 1111 1 EA  
STA. 537+60

R4-7  
24"x30"  
OM1-3  
18"x18"  
0700 1111 1 EA  
0705 10 1 1 EA  
STA. 539+01

6/6/2025 1:43:56 PM G2 C:\Users\G2\Garrett Team\Dropbox\GEG Projects\SR 80 From Captain Hendry Dr to E Forrey Dr\44787815201\SigningAndMarking\PLANS\PO2.dgn


THE OFFICIAL RECORD OF THIS SHEET IS THE ELECTRONIC FILE DIGITALLY SIGNED AND SEALED UNDER RULE 61G15-23.004, F.A.C.

REVISIONS				ENGINEER OF RECORD		STATE OF FLORIDA DEPARTMENT OF TRANSPORTATION			SIGNING AND PAVEMENT MARKING PLAN (1)	SHEET NO.  S-3
DATE	DESCRIPTION	DATE	DESCRIPTION	CARLOS ANDRES RAMIREZ, P.E. LICENSE NUMBER: 67335 GARRETT ENGINEERING GROUP, INC. 120 10TH AVENUE NORTH SAINT PETERSBURG, FL 33701		ROAD NO.	COUNTY	FINANCIAL PROJECT ID		
						SR 80	HENDRY	447878-1-52-01		

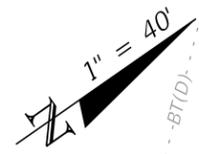

MATCHLINE STA. 539+80.00 (SEE SIGNING AND PAVEMENT MARKING PLAN (1))

MATCHLINE STA. 87+60.00 (SEE SIGNING AND PAVEMENT MARKING PLAN (3))

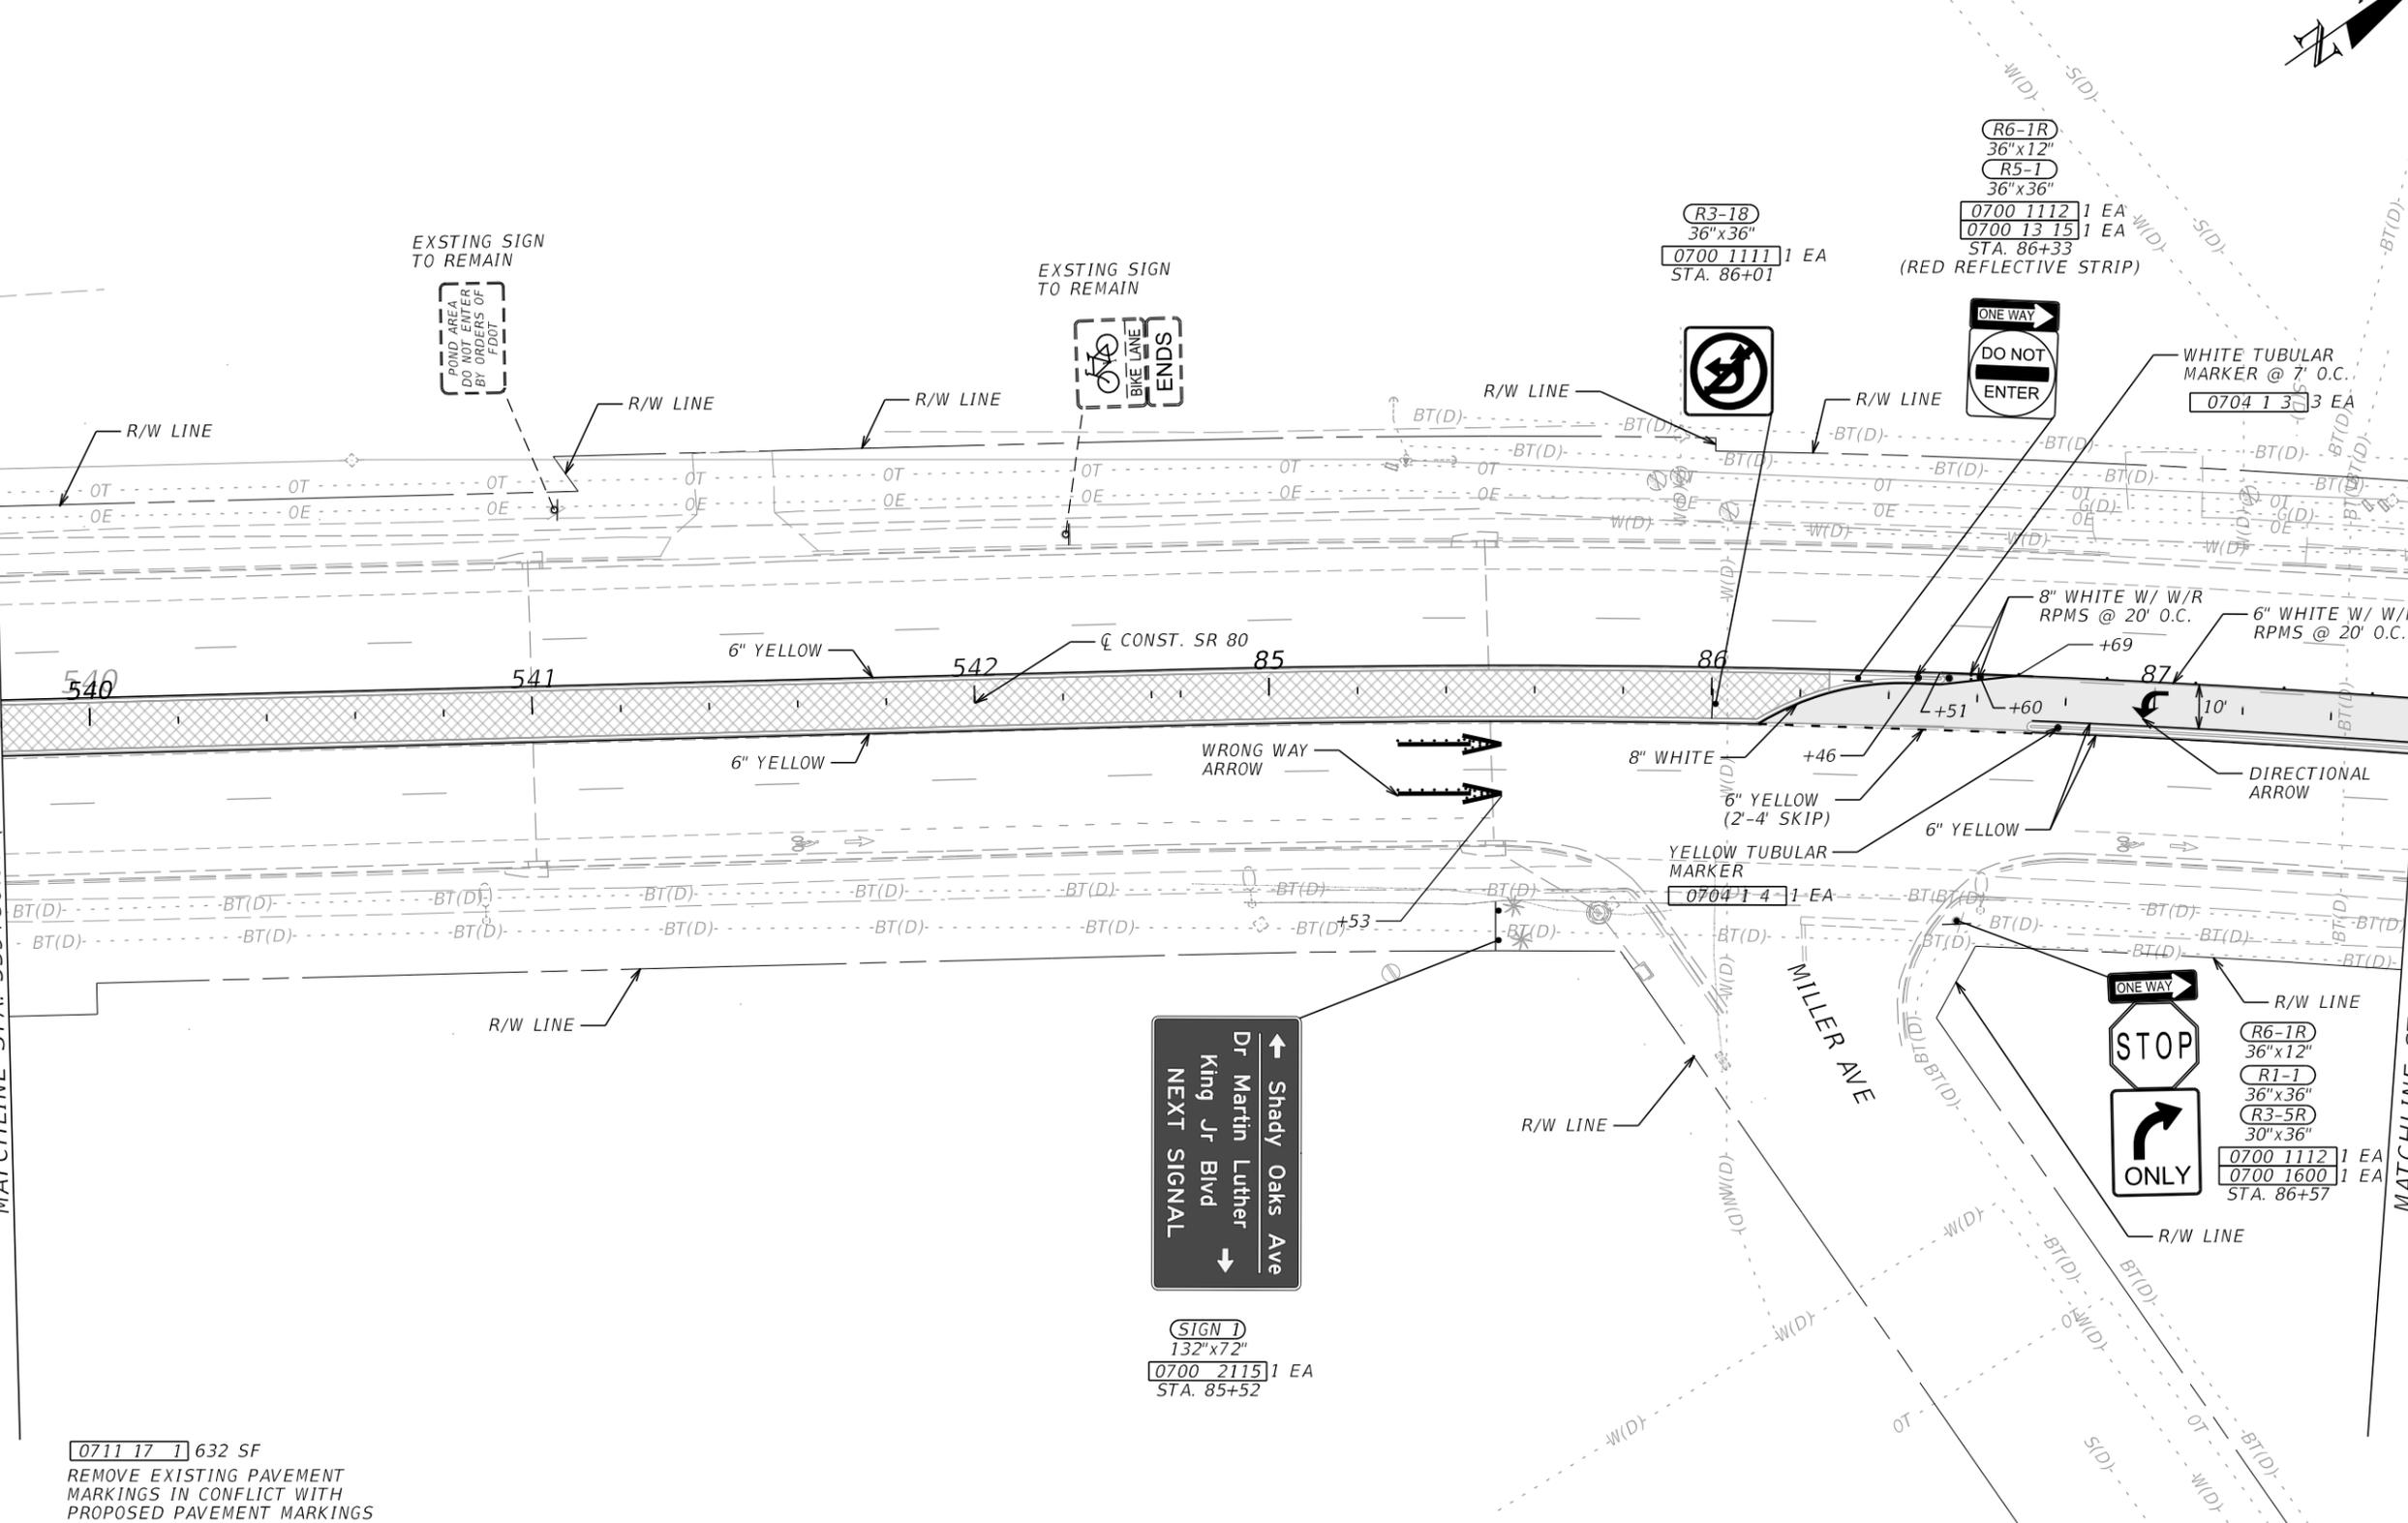

0711 17 1 632 SF  
REMOVE EXISTING PAVEMENT MARKINGS IN CONFLICT WITH PROPOSED PAVEMENT MARKINGS

↑ Shady Oaks Ave  
 Dr Martin Luther  
 King Jr Blvd  
 ↓ NEXT SIGNAL

**SIGN 1**  
132"x72"  
0700 2115 1 EA  
STA. 85+52

**R3-18**  
36"x36"  
0700 1111 1 EA  
STA. 86+01

**R6-1R**  
36"x12"  
**R5-1**  
36"x36"  
0700 1112 1 EA  
0700 13 15 1 EA  
STA. 86+33  
(RED REFLECTIVE STRIP)

WHITE TUBULAR MARKER @ 7' O.C.  
0704 1 30 3 EA


**0704 1 4 1 EA**  
YELLOW TUBULAR MARKER

**ONE WAY**  
**STOP**  
**ONLY**  
R/W LINE  
**R6-1R**  
36"x12"  
**R1-1**  
36"x36"  
**R3-5R**  
30"x36"  
0700 1112 1 EA  
0700 1600 1 EA  
STA. 86+57

REVISIONS		ENGINEER OF RECORD		STATE OF FLORIDA DEPARTMENT OF TRANSPORTATION			<b>SIGNING AND PAVEMENT MARKING PLAN (2)</b>	SHEET NO.  S-4
DATE	DESCRIPTION	DATE	DESCRIPTION	ROAD NO.	COUNTY	FINANCIAL PROJECT ID		
				SR 80	HENDRY	447878-1-52-01		

CARLOS ANDRES RAMIREZ, P.E.  
LICENSE NUMBER: 67335  
GARRETT ENGINEERING GROUP, INC.  
120 10TH AVENUE NORTH  
SAINT PETERSBURG, FL 33701

6/6/2025 1:43:13 PM G2 C:\Users\G2\Garrett Team\Dropbox\GEG Projects\SR 80 From Captain Hendry Dr to E Forrey Dr\44787815201\SigningAndMarking\PLANS\PO2.dgn

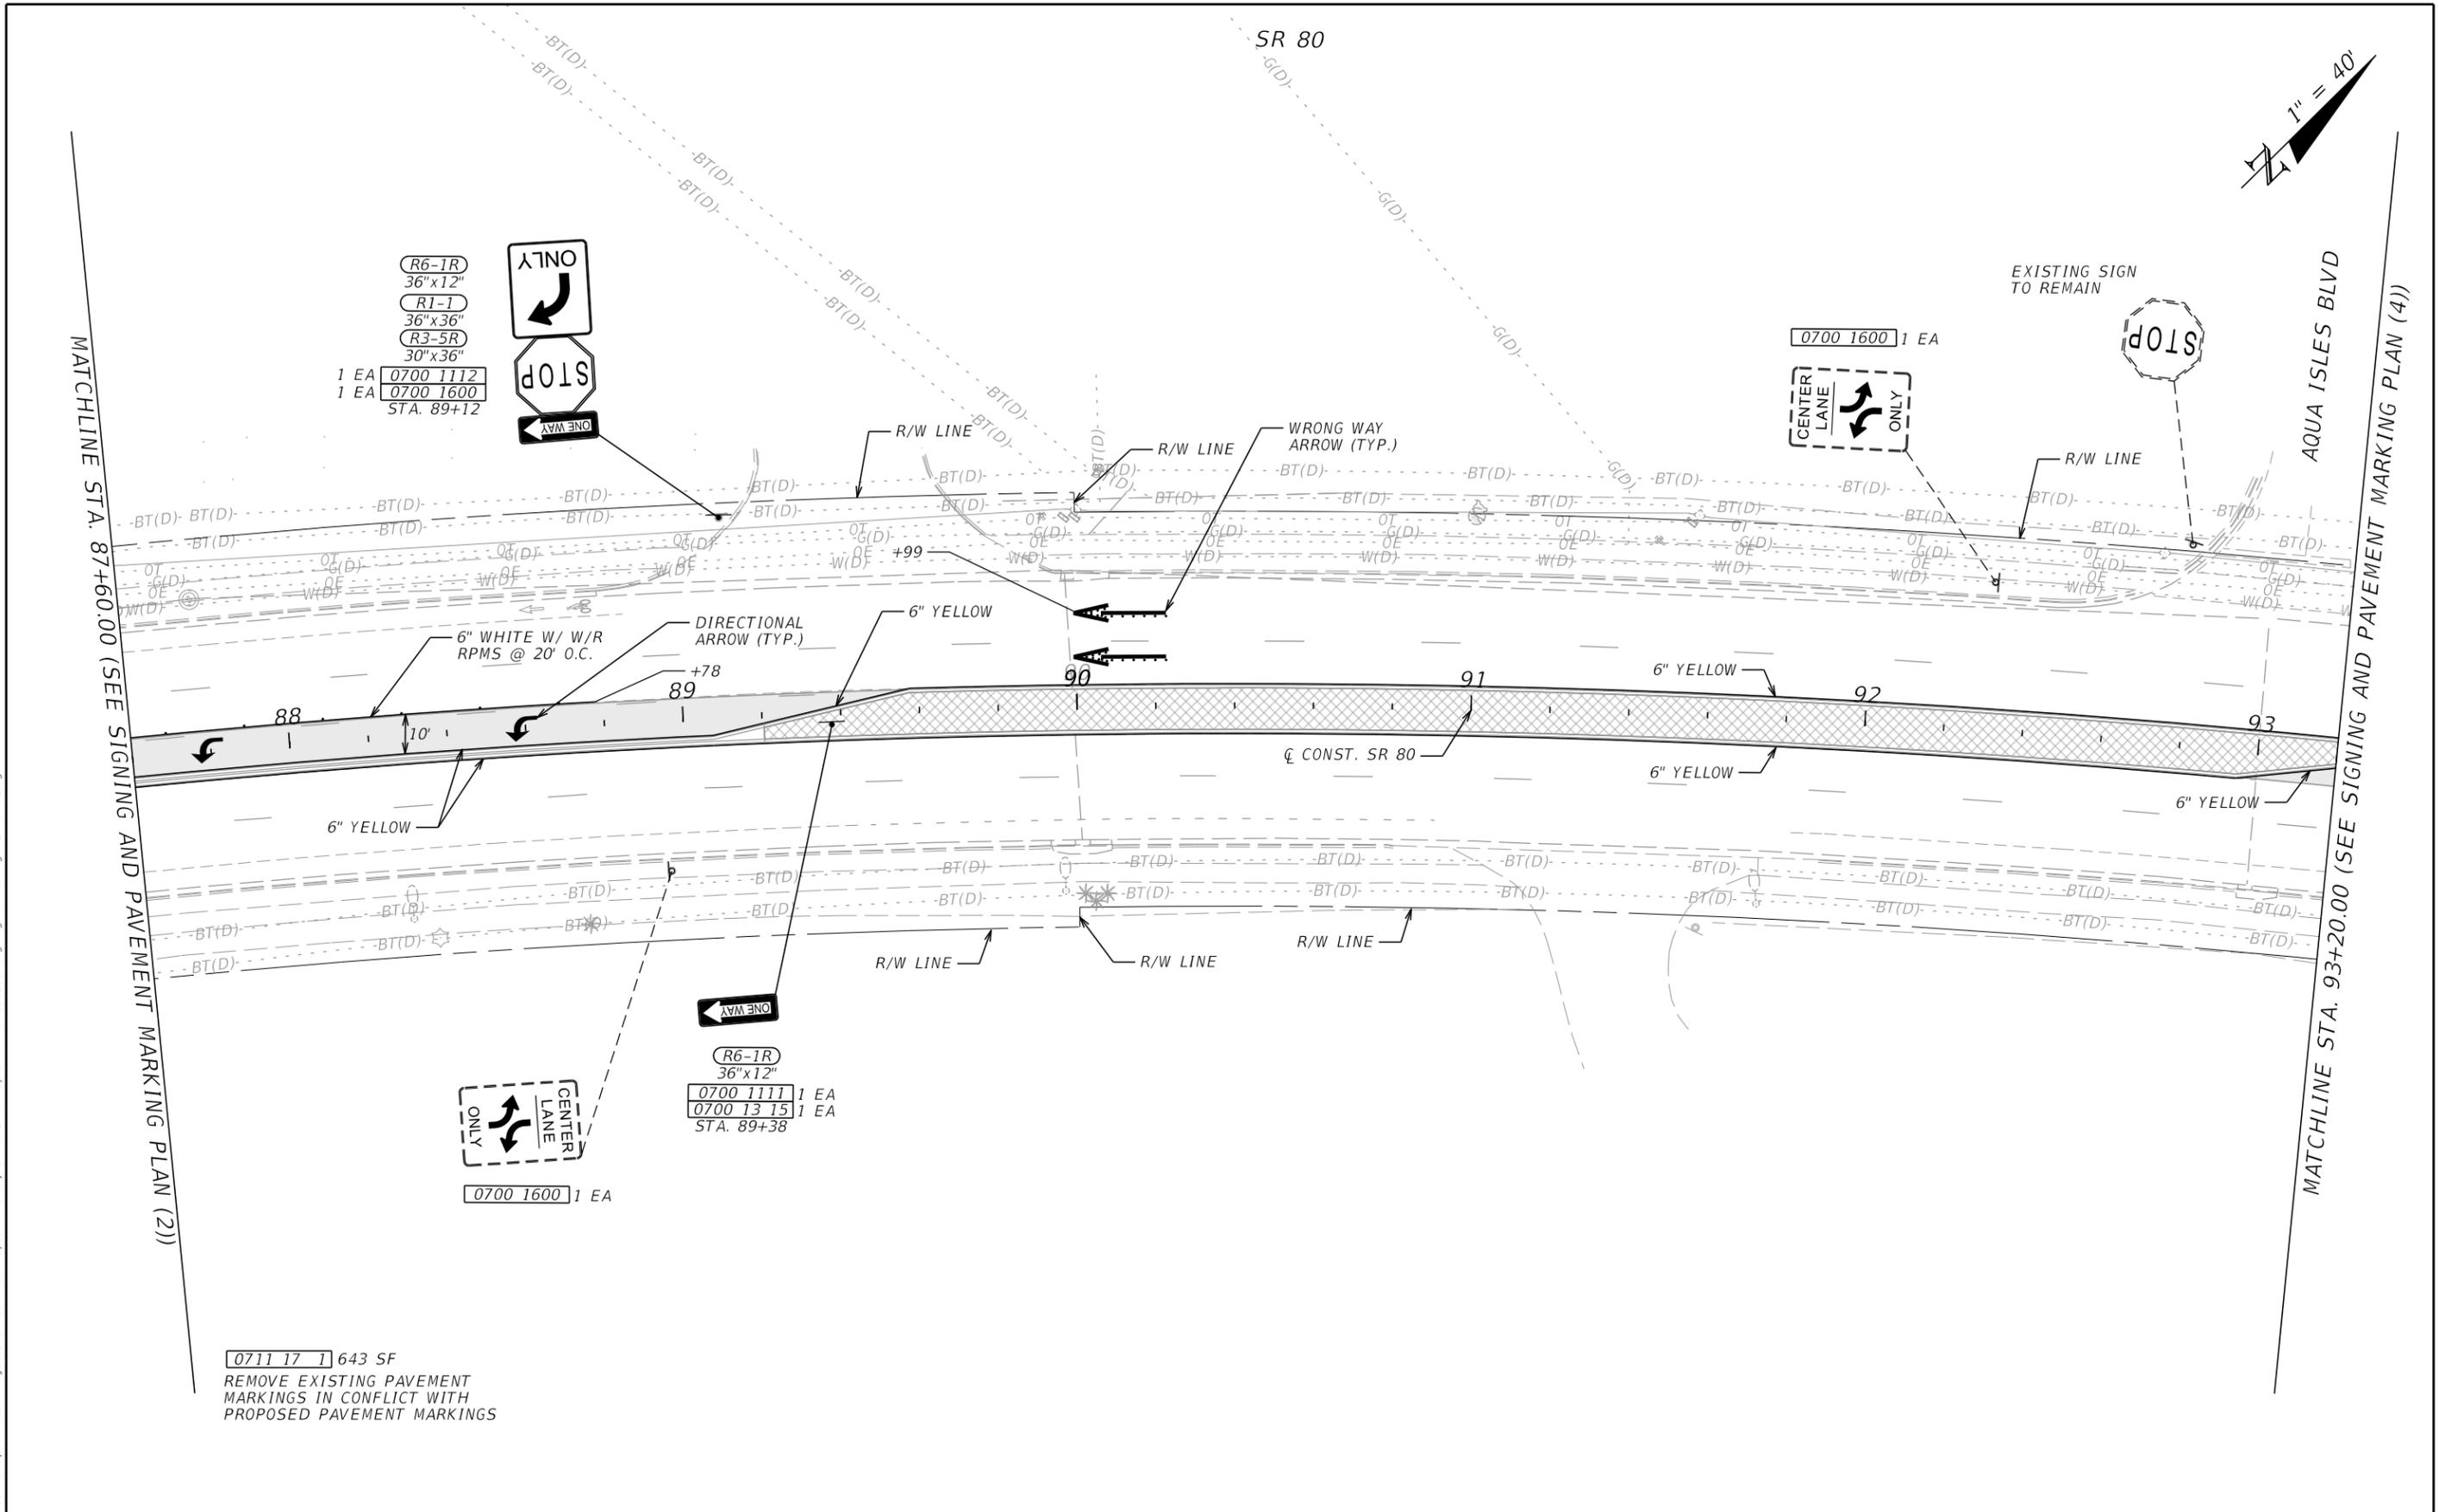


0711 17 1 643 SF  
REMOVE EXISTING PAVEMENT MARKINGS IN CONFLICT WITH PROPOSED PAVEMENT MARKINGS

REVISIONS		ENGINEER OF RECORD		STATE OF FLORIDA DEPARTMENT OF TRANSPORTATION			SHEET NO.
DATE	DESCRIPTION	DATE	DESCRIPTION	ROAD NO.	COUNTY	FINANCIAL PROJECT ID	
				SR 80	HENDRY	447878-1-52-01	S-5

THE OFFICIAL RECORD OF THIS SHEET IS THE ELECTRONIC FILE DIGITALLY SIGNED AND SEALED UNDER RULE 61G15-23.004, F.A.C.




6/6/2025 1:43:17 PM G2 C:\Users\G2\Garrett Team\Dropbox\GEG Projects\SR 80 From Captain Hendry Dr to E Forrey Dr\44787815201\SigningAndMarking\PLANS\PO2.dgn

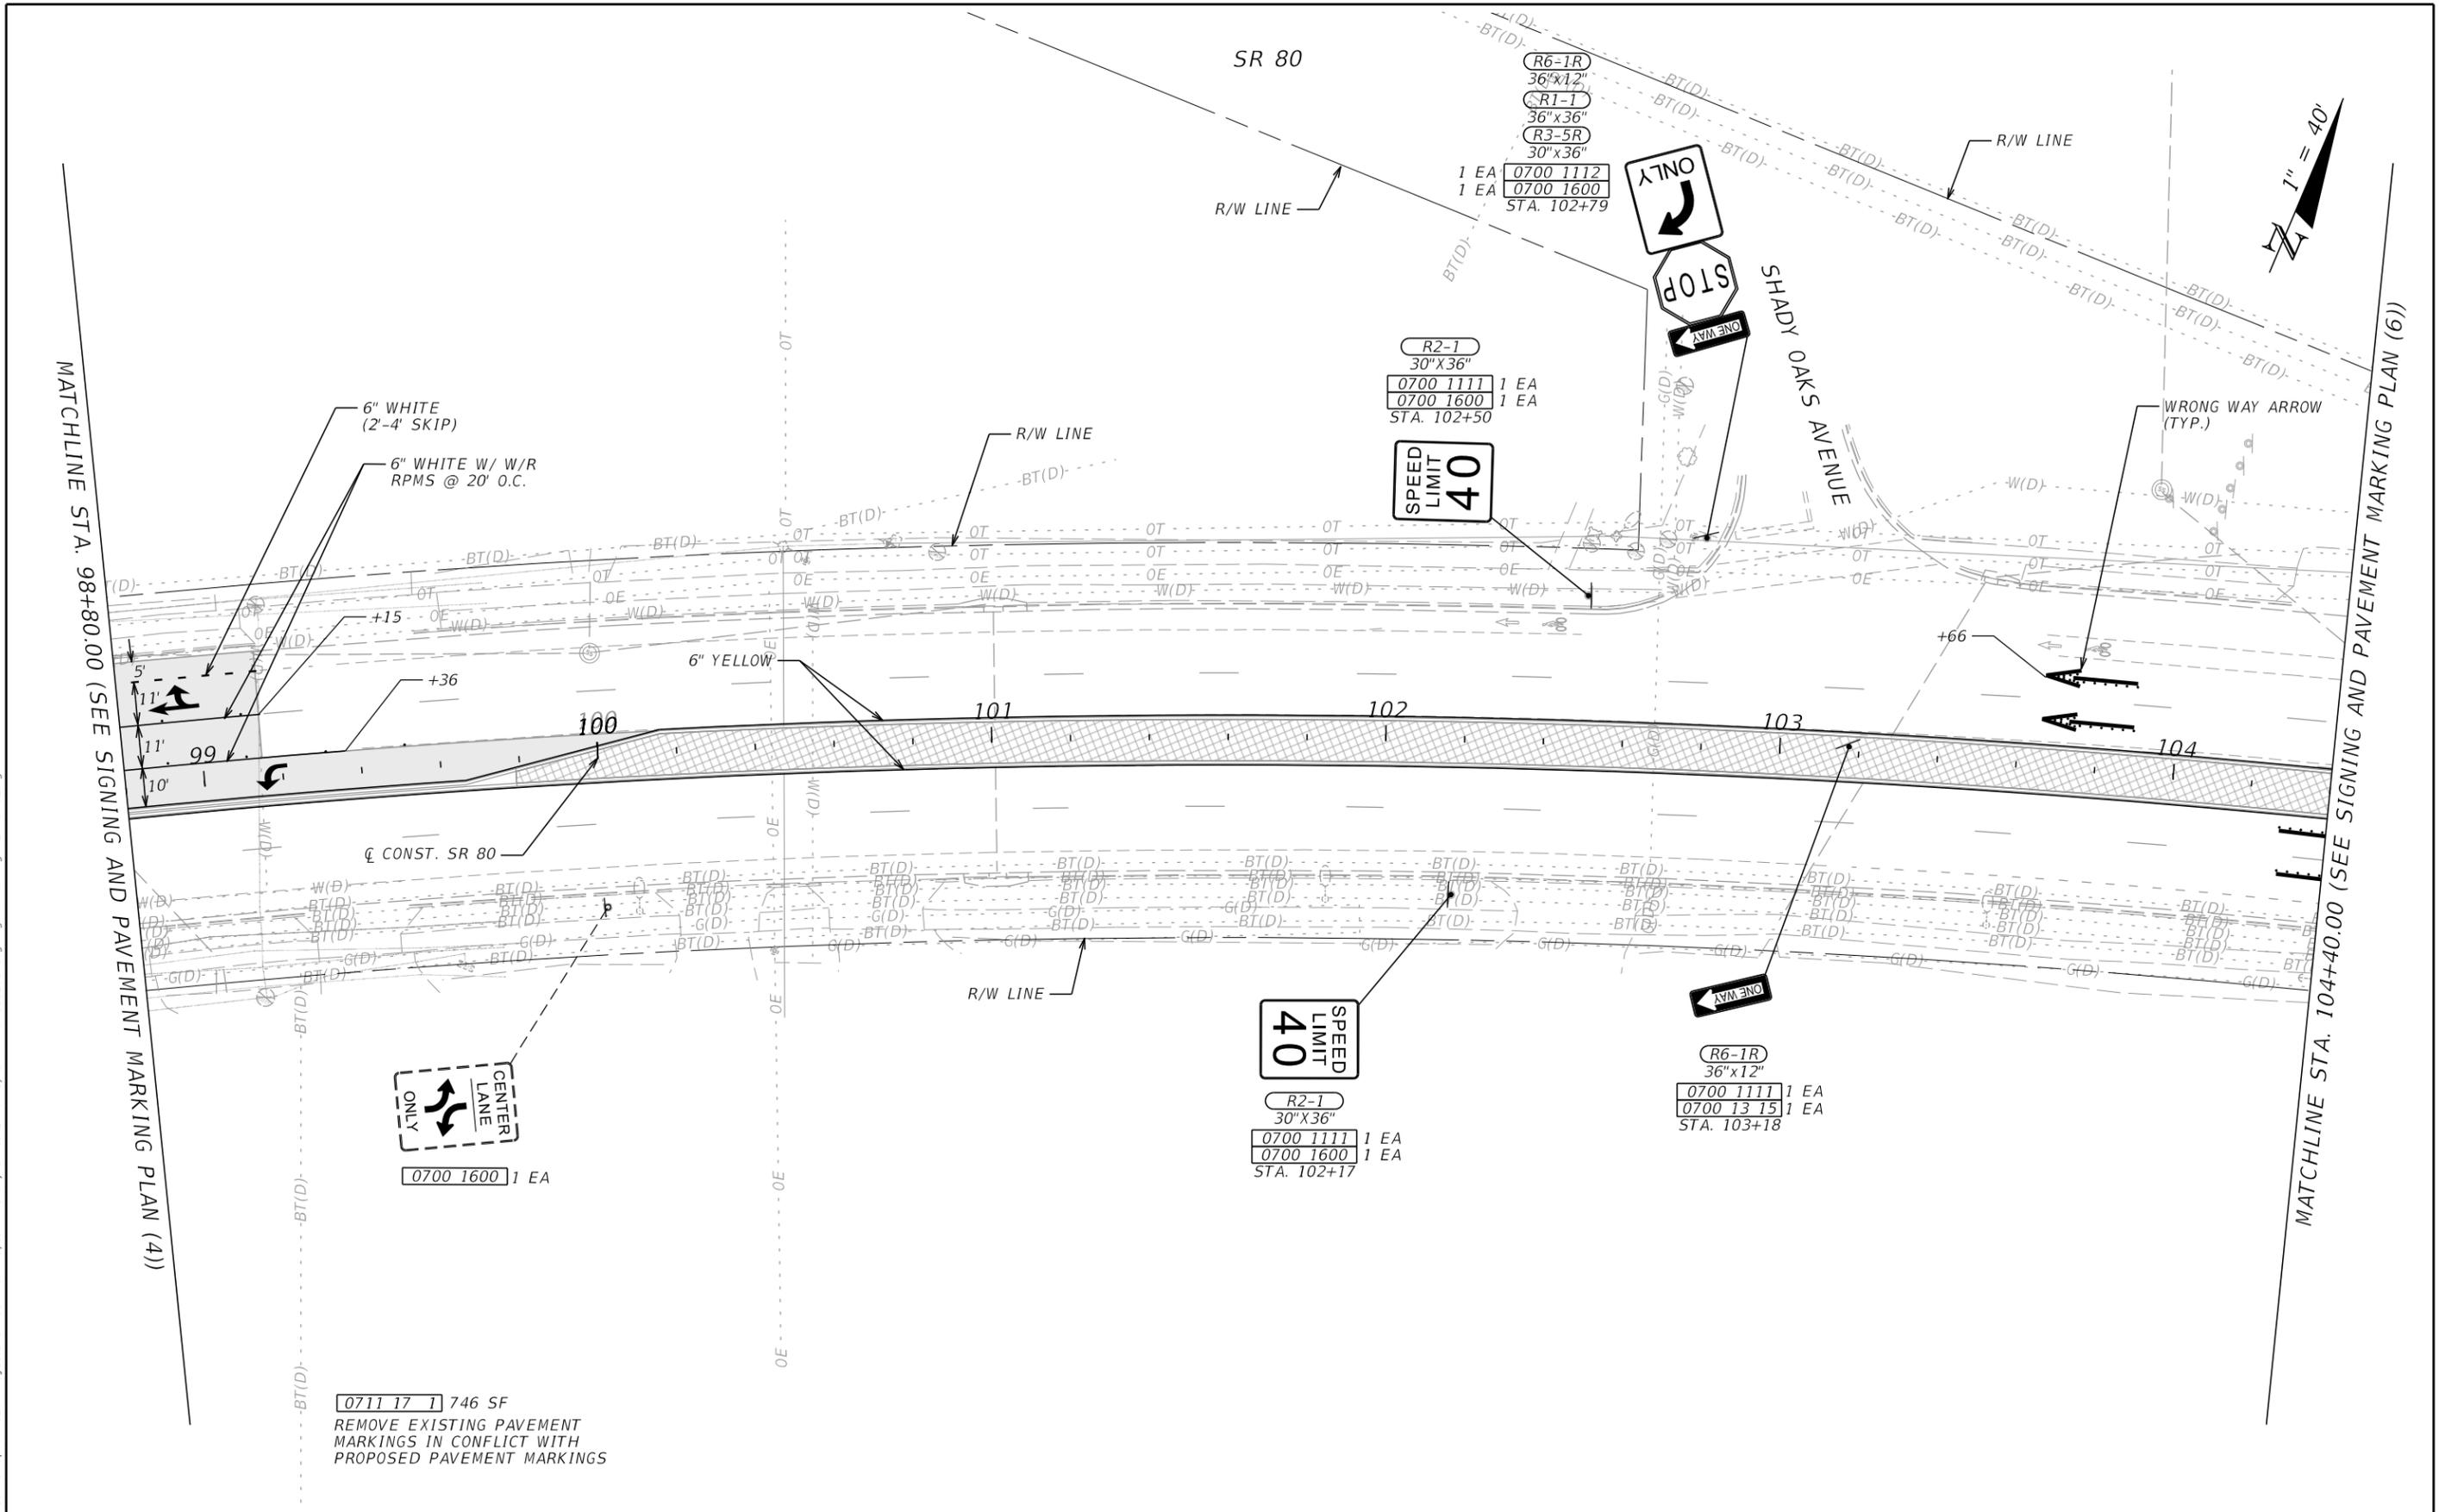

REVISIONS		ENGINEER OF RECORD		STATE OF FLORIDA DEPARTMENT OF TRANSPORTATION			SHEET NO.
DATE	DESCRIPTION	DATE	DESCRIPTION	ROAD NO.	COUNTY	FINANCIAL PROJECT ID	
			CARLOS ANDRES RAMIREZ, P.E. LICENSE NUMBER: 67335 GARRETT ENGINEERING GROUP, INC. 120 10TH AVENUE NORTH SAINT PETERSBURG, FL 33701	SR 80	HENDRY	447878-1-52-01	S-7
<b>SIGNING AND PAVEMENT MARKING PLAN (5)</b>							

THE OFFICIAL RECORD OF THIS SHEET IS THE ELECTRONIC FILE DIGITALLY SIGNED AND SEALED UNDER RULE 61G15-23.004, F.A.C.

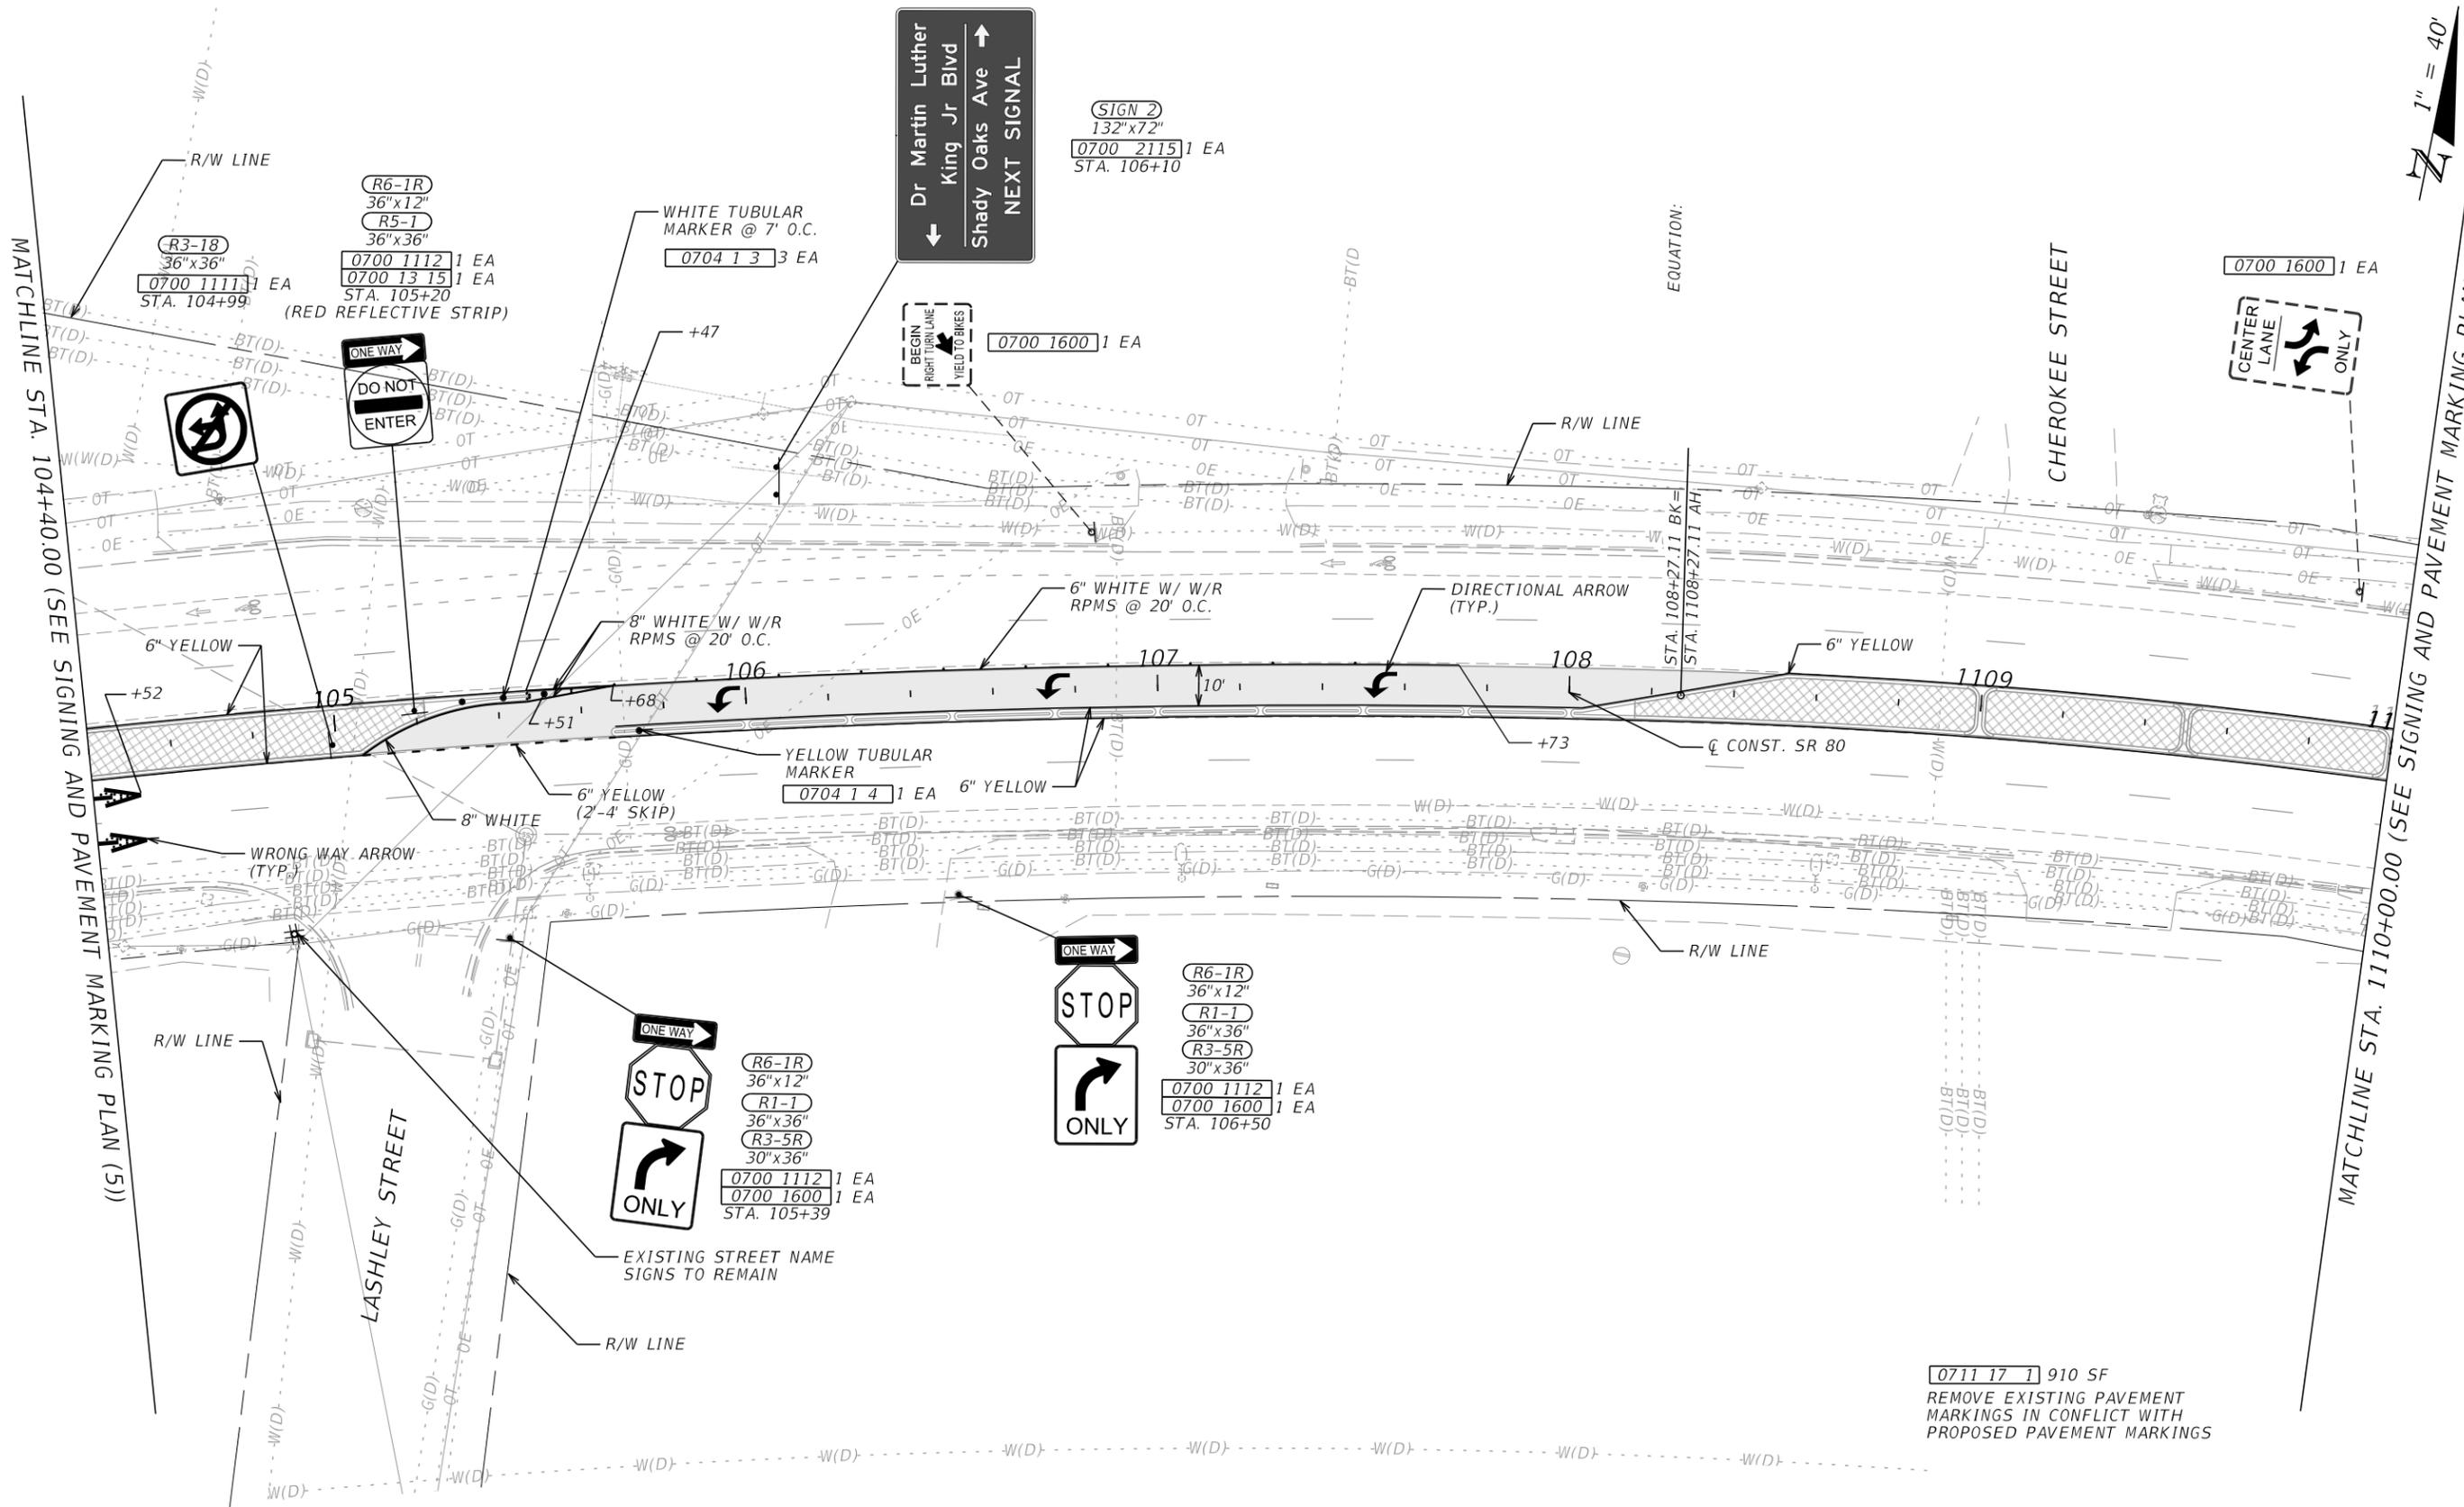

MATCHLINE STA. 104+40.00 (SEE SIGNING AND PAVEMENT MARKING PLAN (5))

MATCHLINE STA. 1110+00.00 (SEE SIGNING AND PAVEMENT MARKING PLAN (7))

6/6/2025 1:43:19 PM G2 C:\Users\G2\Garrett Team\Dropbox\GEG Projects\SR 80 From Captain Hendry Dr to E Forrey Dr\44787815201\SigningAndMarking\PLANS\PO2.dgn


THE OFFICIAL RECORD OF THIS SHEET IS THE ELECTRONIC FILE DIGITALLY SIGNED AND SEALED UNDER RULE 61G15-23-.004, F.A.C.

REVISIONS		ENGINEER OF RECORD		STATE OF FLORIDA DEPARTMENT OF TRANSPORTATION			SHEET NO.
DATE	DESCRIPTION	DATE	DESCRIPTION	ROAD NO.	COUNTY	FINANCIAL PROJECT ID	
			CARLOS ANDRES RAMIREZ, P.E. LICENSE NUMBER: 67335 GARRETT ENGINEERING GROUP, INC. 120 10TH AVENUE NORTH SAINT PETERSBURG, FL 33701	SR 80	HENDRY	447878-1-52-01	SIGNING AND PAVEMENT MARKING PLAN (6)  S-8

0711 17 1 910 SF  
REMOVE EXISTING PAVEMENT  
MARKINGS IN CONFLICT WITH  
PROPOSED PAVEMENT MARKINGS

6/6/2025 1:43:20 PM G2 C:\Users\G2\Garrett Team\Dropbox\GEG Projects\SR 80 From Captain Hendry Dr to E Forrey Dr\44787815201\SigningAndMarking\PLANS\PO2.dgn

MATCHLINE STA. 1100+00.00 (SEE SIGNING AND PAVEMENT MARKING PLAN (6))

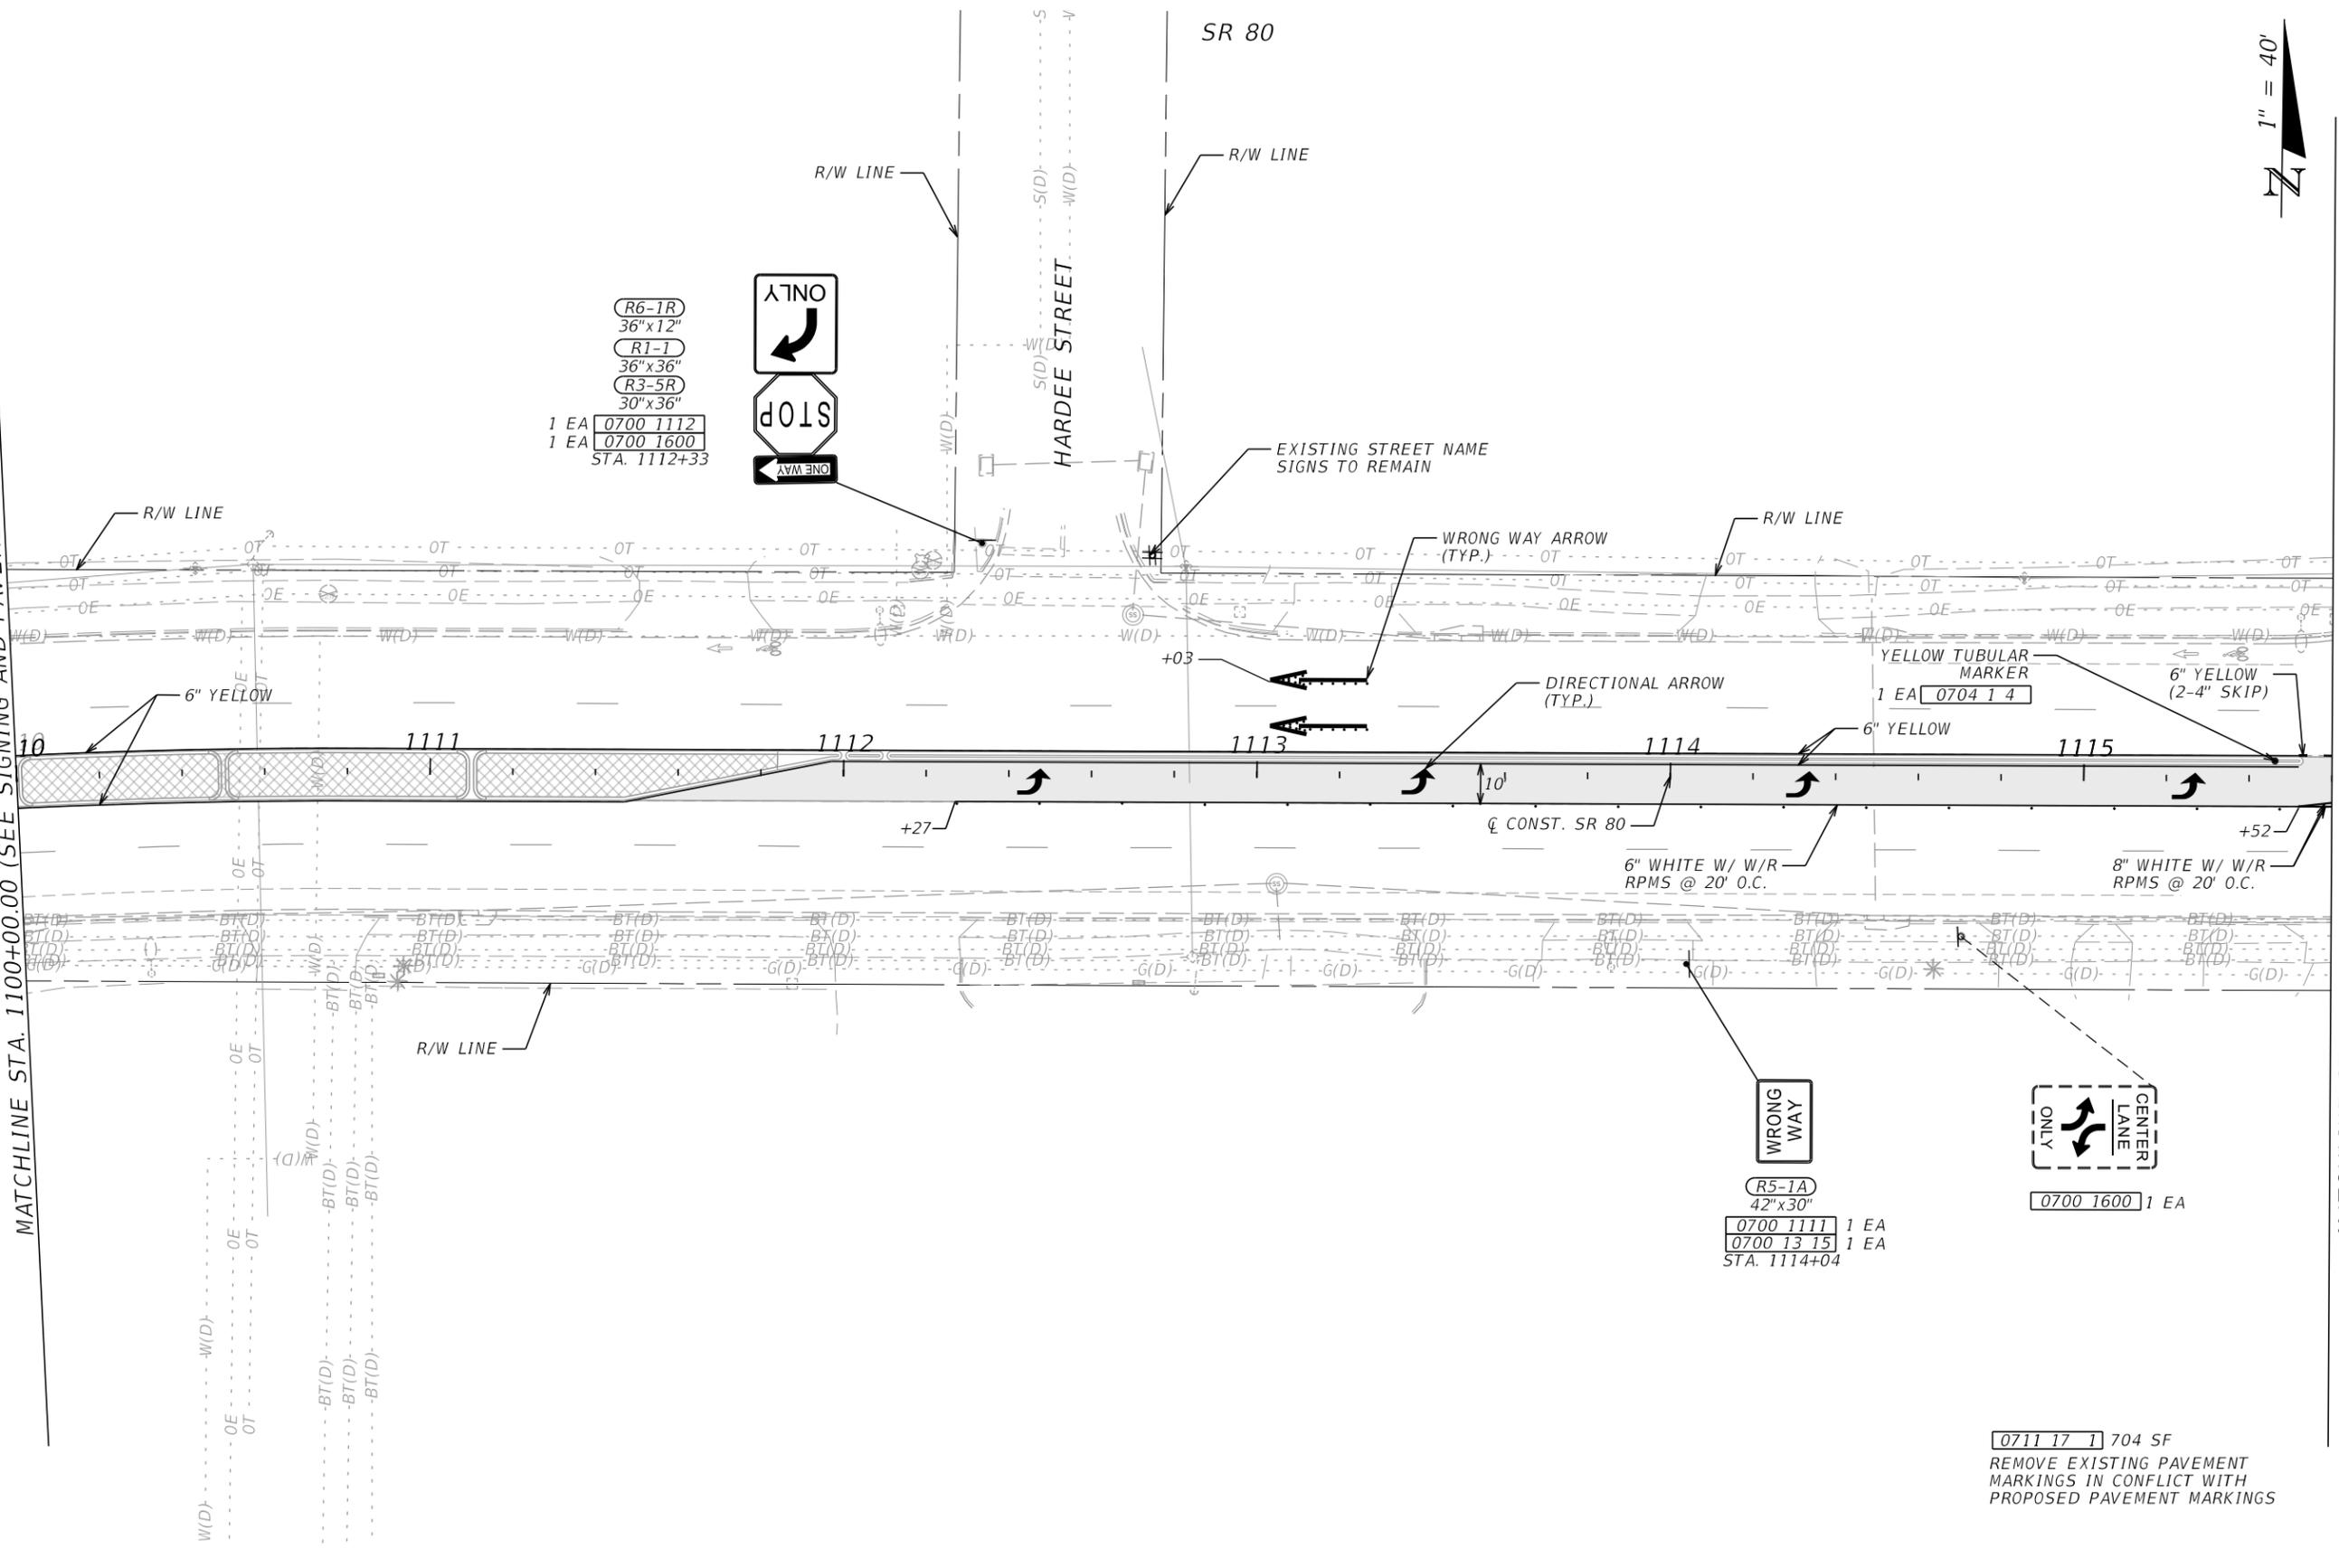

MATCHLINE STA. 1115+60.00 (SEE SIGNING AND PAVEMENT MARKING PLAN (8))



REVISIONS		REVISIONS		ENGINEER OF RECORD		STATE OF FLORIDA DEPARTMENT OF TRANSPORTATION			SIGNING AND PAVEMENT MARKING PLAN (7)	SHEET NO.
DATE	DESCRIPTION	DATE	DESCRIPTION			ROAD NO.	COUNTY	FINANCIAL PROJECT ID		
				CARLOS ANDRES RAMIREZ, P.E. LICENSE NUMBER: 67335 GARRETT ENGINEERING GROUP, INC. 120 10TH AVENUE NORTH SAINT PETERSBURG, FL 33701		SR 80	HENDRY	447878-1-52-01		S-9

THE OFFICIAL RECORD OF THIS SHEET IS THE ELECTRONIC FILE DIGITALLY SIGNED AND SEALED UNDER RULE 61G15-23.004, F.A.C.

6/6/2025 1:43:20 PM G2  
 C:\Users\G2\Garrett Team Dropbox\GEG Projects\SR 80 From Captain Hendry Dr to E Forrey Dr\44787815201\SigningAndMarking\PLANS\02.dgn

MATCHLINE STA. 1115+60.00 (SEE SIGNING AND PAVEMENT MARKING PLAN (7))

MATCHLINE STA. 1121+20.00 (SEE SIGNING AND PAVEMENT MARKING PLAN (9))

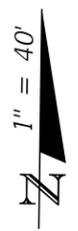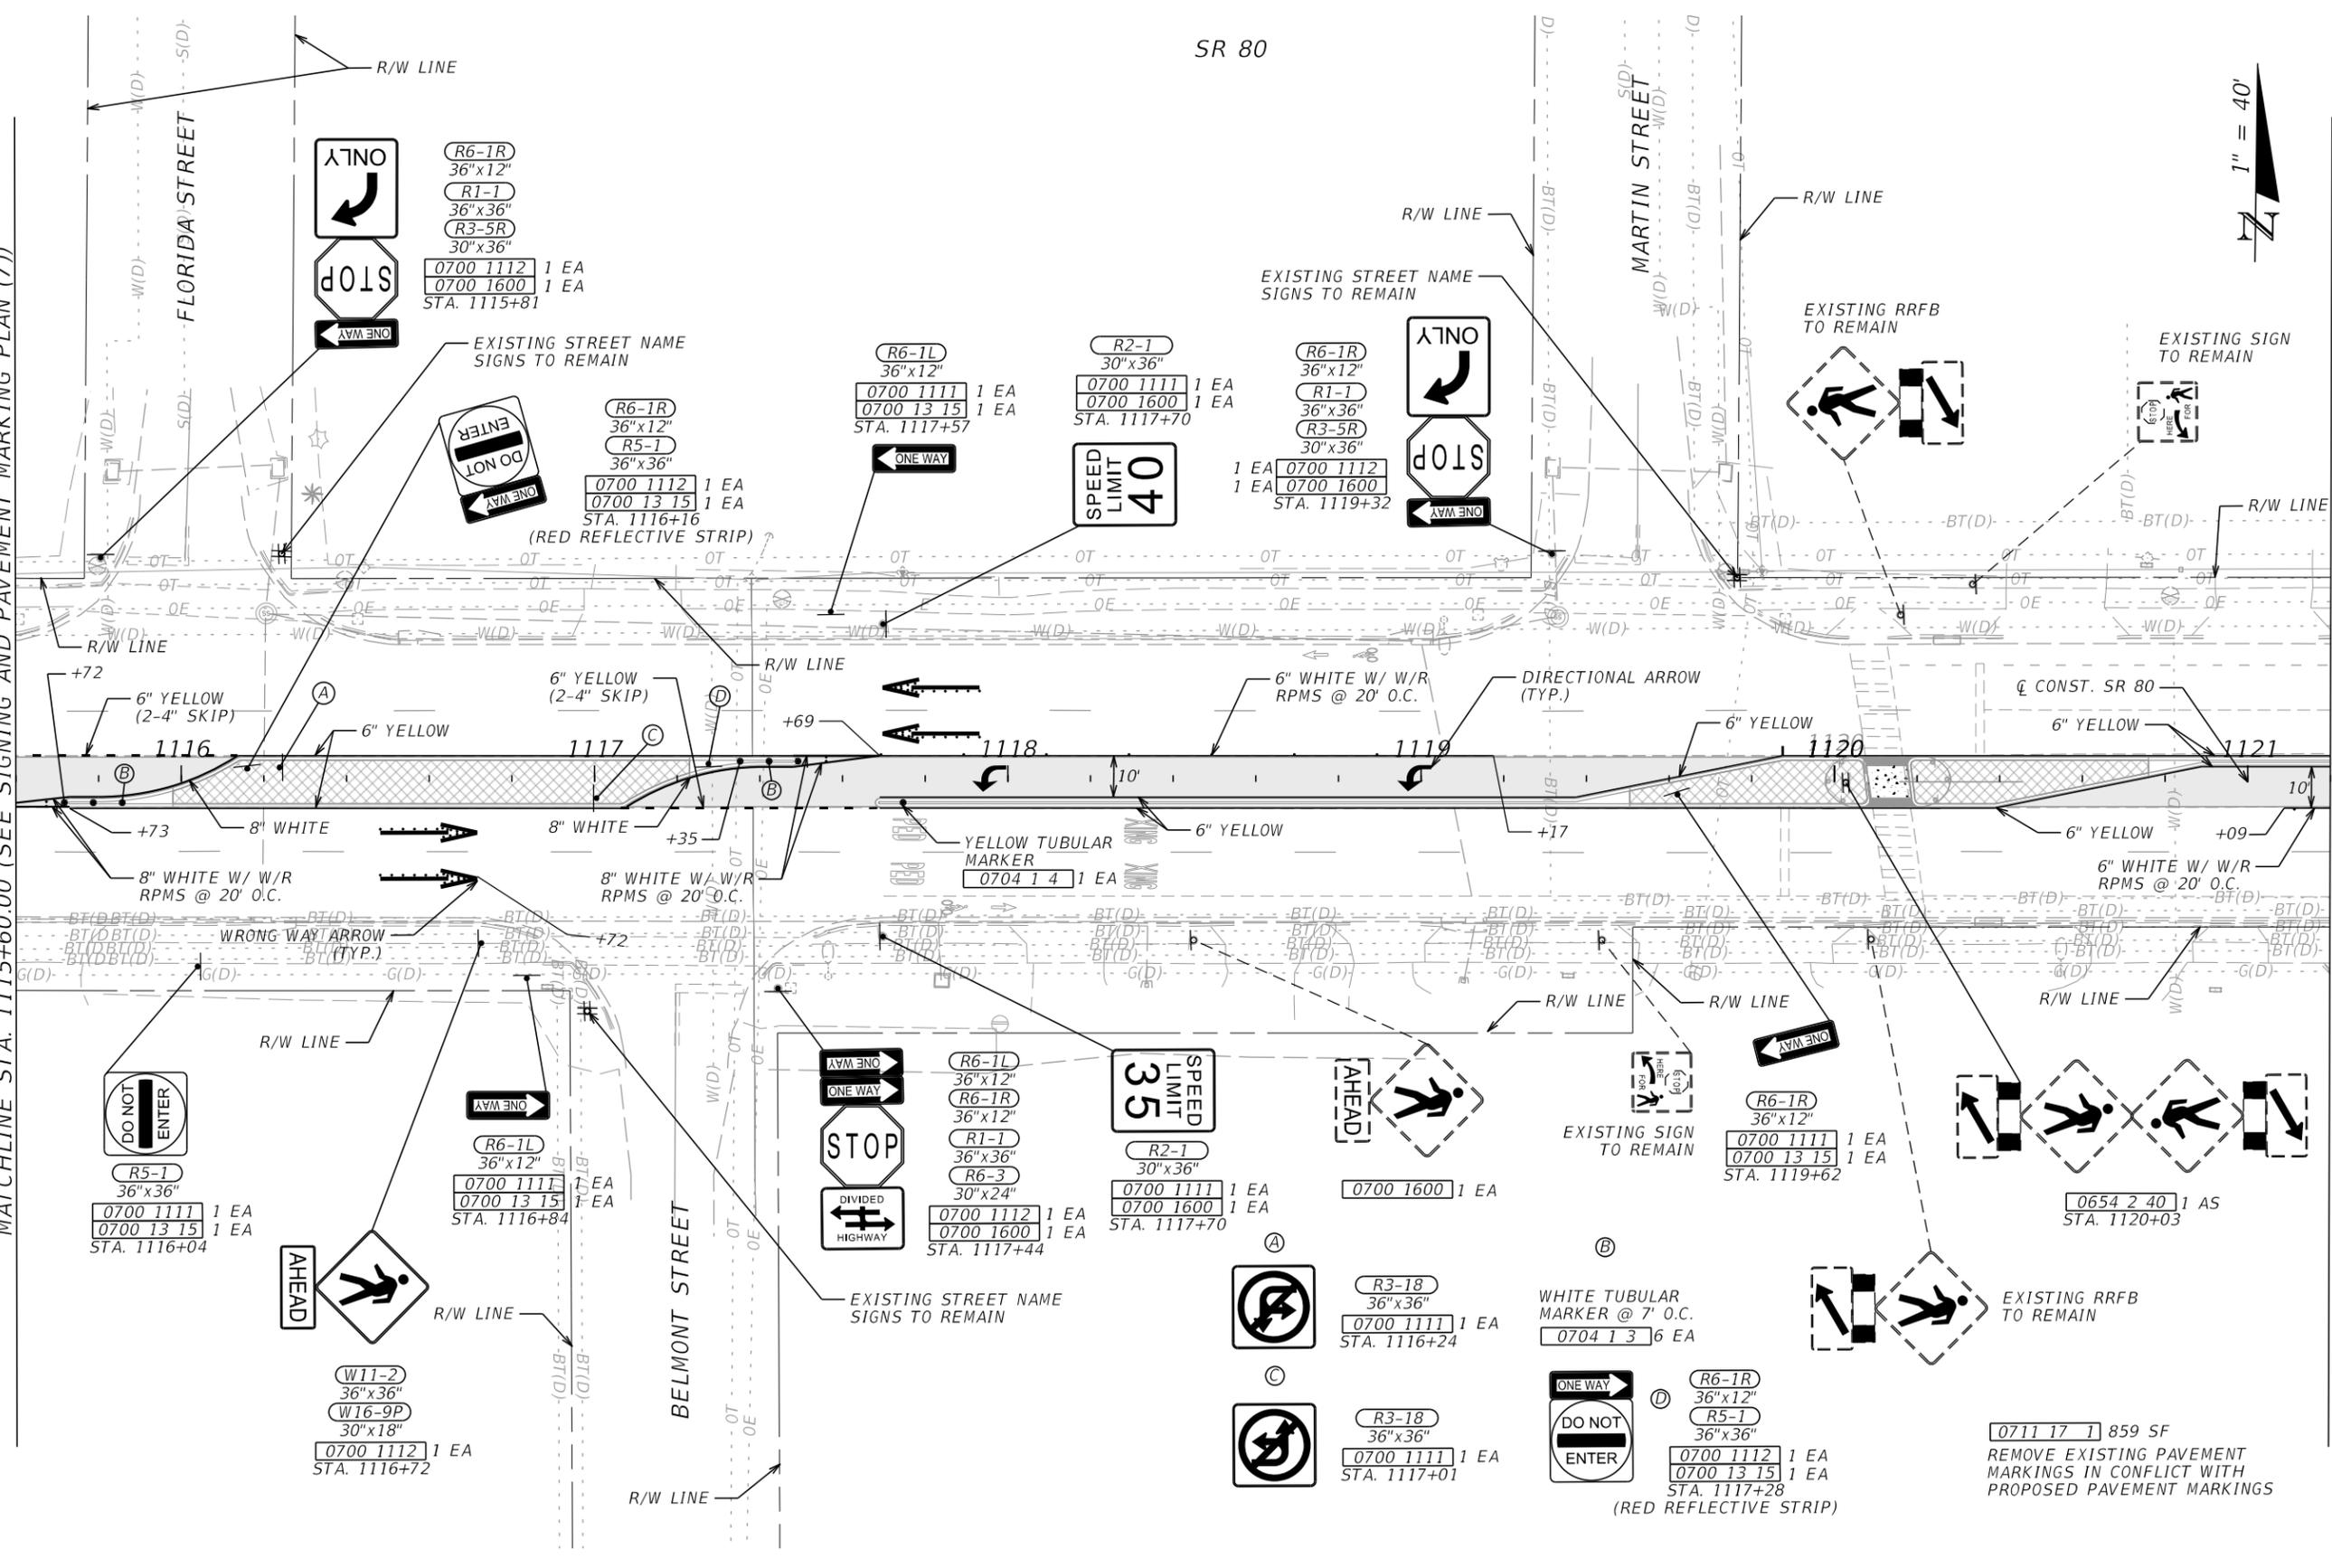


REVISIONS		ENGINEER OF RECORD		STATE OF FLORIDA DEPARTMENT OF TRANSPORTATION			SIGNING AND PAVEMENT MARKING PLAN (8)	SHEET NO.  S-10
DATE	DESCRIPTION	DATE	DESCRIPTION	ROAD NO.	COUNTY	FINANCIAL PROJECT ID		
				SR 80	HENDRY	447878-1-52-01		

CARLOS ANDRES RAMIREZ, P.E.  
 LICENSE NUMBER: 67335  
 GARRETT ENGINEERING GROUP, INC.  
 120 10TH AVENUE NORTH  
 SAINT PETERSBURG, FL 33701

THE OFFICIAL RECORD OF THIS SHEET IS THE ELECTRONIC FILE DIGITALLY SIGNED AND SEALED UNDER RULE 61G15-23.004, F.A.C.

6/6/2025 1:43:21 PM G2  
 C:\Users\G2\Garrett Team\Dropbox\GEG Projects\SR 80 From Captain Hendry Dr to E Forrey Dr\44787815201\SigningAndMarking\PLANS\PO2.dgn

MATCHLINE STA. 1121+20.00 (SEE SIGNING AND PAVEMENT MARKING PLAN (8))

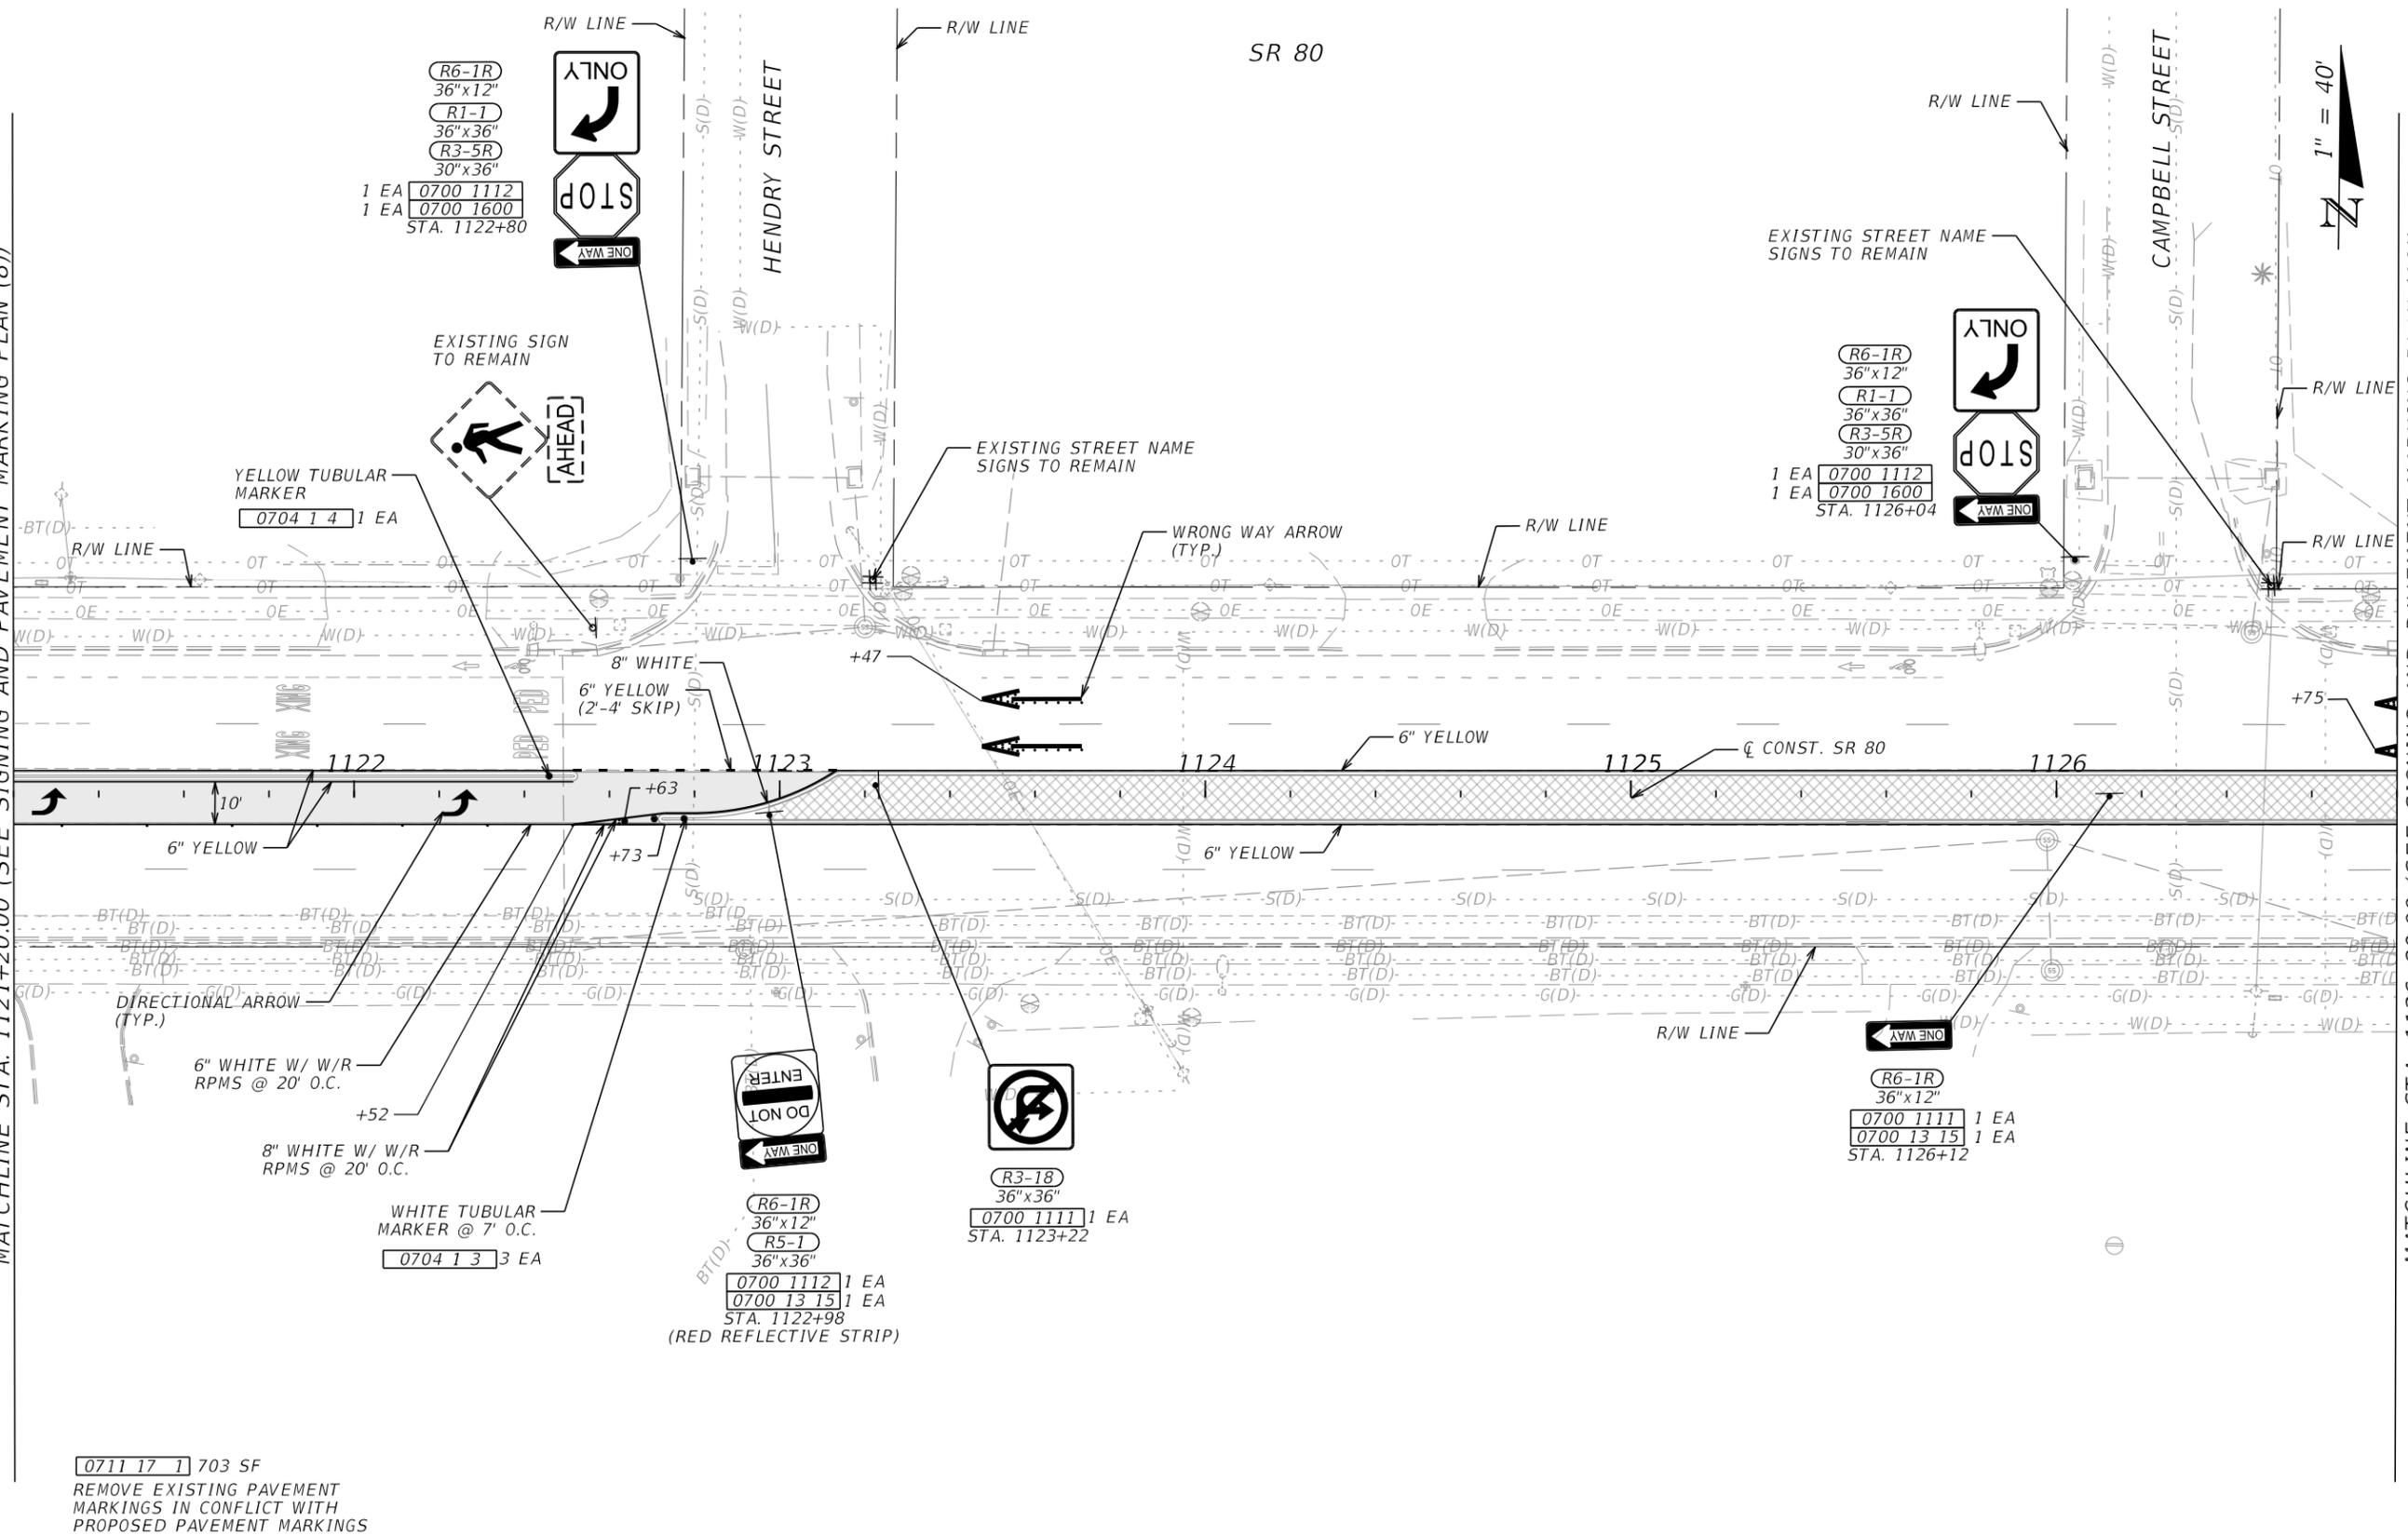

MATCHLINE STA. 1126+80.00 (SEE SIGNING AND PAVEMENT MARKING PLAN (10))

0711 17 1 703 SF  
 REMOVE EXISTING PAVEMENT MARKINGS IN CONFLICT WITH PROPOSED PAVEMENT MARKINGS

REVISIONS		REVISIONS	
DATE	DESCRIPTION	DATE	DESCRIPTION

ENGINEER OF RECORD  
 CARLOS ANDRES RAMIREZ, P.E.  
 LICENSE NUMBER: 67335  
 GARRETT ENGINEERING GROUP, INC.  
 120 10TH AVENUE NORTH  
 SAINT PETERSBURG, FL 33701

STATE OF FLORIDA DEPARTMENT OF TRANSPORTATION		
ROAD NO.	COUNTY	FINANCIAL PROJECT ID
SR 80	HENDRY	447878-1-52-01

**SIGNING AND PAVEMENT MARKING PLAN (9)**


SHEET NO.  
**S-11**

THE OFFICIAL RECORD OF THIS SHEET IS THE ELECTRONIC FILE DIGITALLY SIGNED AND SEALED UNDER RULE 61G15-23.004, F.A.C.

6/6/2025 1:43:22 PM G2  
 C:\Users\G2\Garrett Team\Dropbox\GEG Projects\SR 80 From Captain Hendry Dr to E Forrey Dr\44787815201\SigningAndMarking\PLANS\PO2.dgn

MATCHLINE STA. 1126+80.00 (SEE SIGNING AND PAVEMENT MARKING PLAN (9))

MATCHLINE STA. 1132+40.00 (SEE SIGNING AND PAVEMENT MARKING PLAN (11))

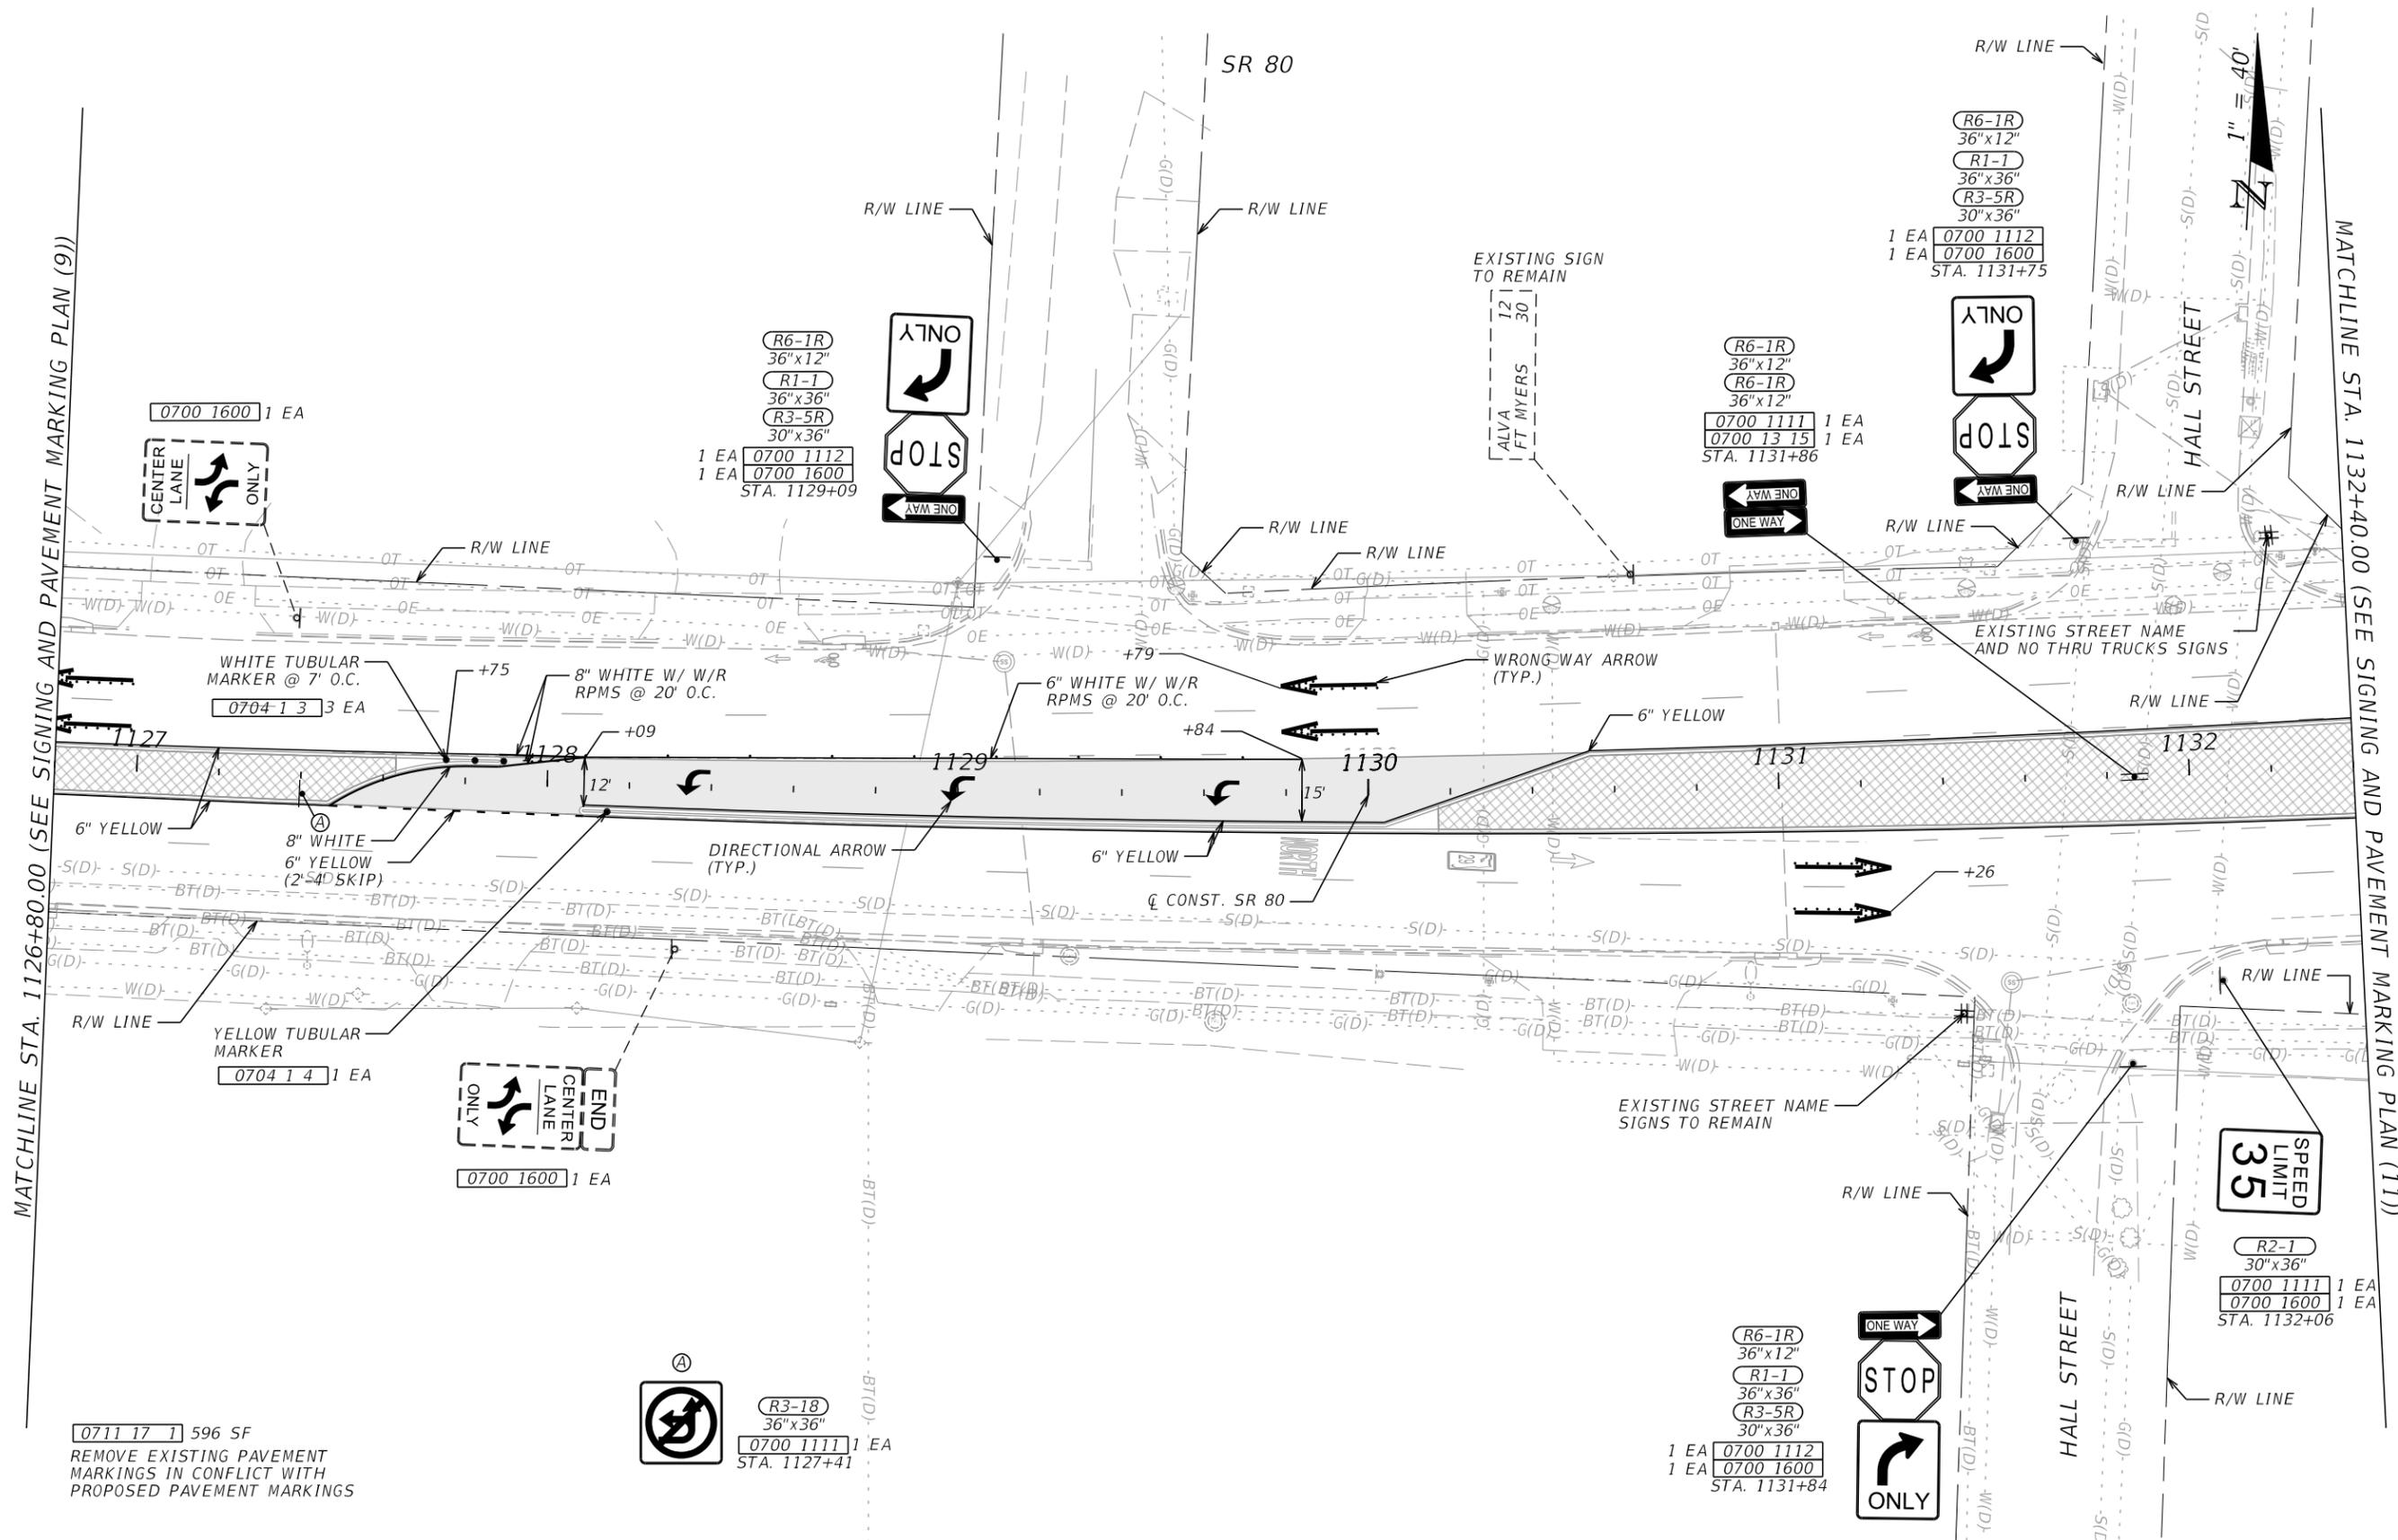

0711 17 1 596 SF  
 REMOVE EXISTING PAVEMENT MARKINGS IN CONFLICT WITH PROPOSED PAVEMENT MARKINGS

0700 1600 1 EA  
 END CENTER LANE ONLY

R3-18 36"x36"  
 0700 1111 1 EA  
 STA. 1127+41

R6-1R 36"x12"  
 R1-1 36"x36"  
 R3-5R 30"x36"  
 1 EA 0700 1112  
 1 EA 0700 1600  
 STA. 1129+09

R6-1R 36"x12"  
 R1-1 36"x36"  
 R3-5R 30"x36"  
 1 EA 0700 1112  
 1 EA 0700 1600  
 STA. 1131+84

R6-1R 36"x12"  
 R1-1 36"x36"  
 R3-5R 30"x36"  
 1 EA 0700 1112  
 1 EA 0700 1600  
 STA. 1131+75

SPEED LIMIT 35  
 R2-1 30"x36"  
 0700 1111 1 EA  
 0700 1600 1 EA  
 STA. 1132+06

REVISIONS		ENGINEER OF RECORD	
DATE	DESCRIPTION	DATE	DESCRIPTION

CARLOS ANDRES RAMIREZ, P.E.  
 LICENSE NUMBER: 67335  
 GARRETT ENGINEERING GROUP, INC.  
 120 10TH AVENUE NORTH  
 SAINT PETERSBURG, FL 33701

STATE OF FLORIDA DEPARTMENT OF TRANSPORTATION		
ROAD NO.	COUNTY	FINANCIAL PROJECT ID
SR 80	HENDRY	447878-1-52-01

**SIGNING AND PAVEMENT MARKING PLAN (10)**


SHEET NO. S-12

THE OFFICIAL RECORD OF THIS SHEET IS THE ELECTRONIC FILE DIGITALLY SIGNED AND SEALED UNDER RULE 61G15-23.004, F.A.C.

6/6/2025 1:43:23 PM G2  
 C:\Users\G2\Garrett Team\Dropbox\GEG Projects\SR 80 From Captain Hendry Dr to E Forrey Dr\44787815201\SigningAndMarking\PLANS\PO2.dgn

MATCHLINE STA. 1132+40.00 (SEE SIGNING AND PAVEMENT MARKING PLAN (10))

MATCHLINE STA. 1138+00.00 (SEE SIGNING AND PAVEMENT MARKING PLAN (12))

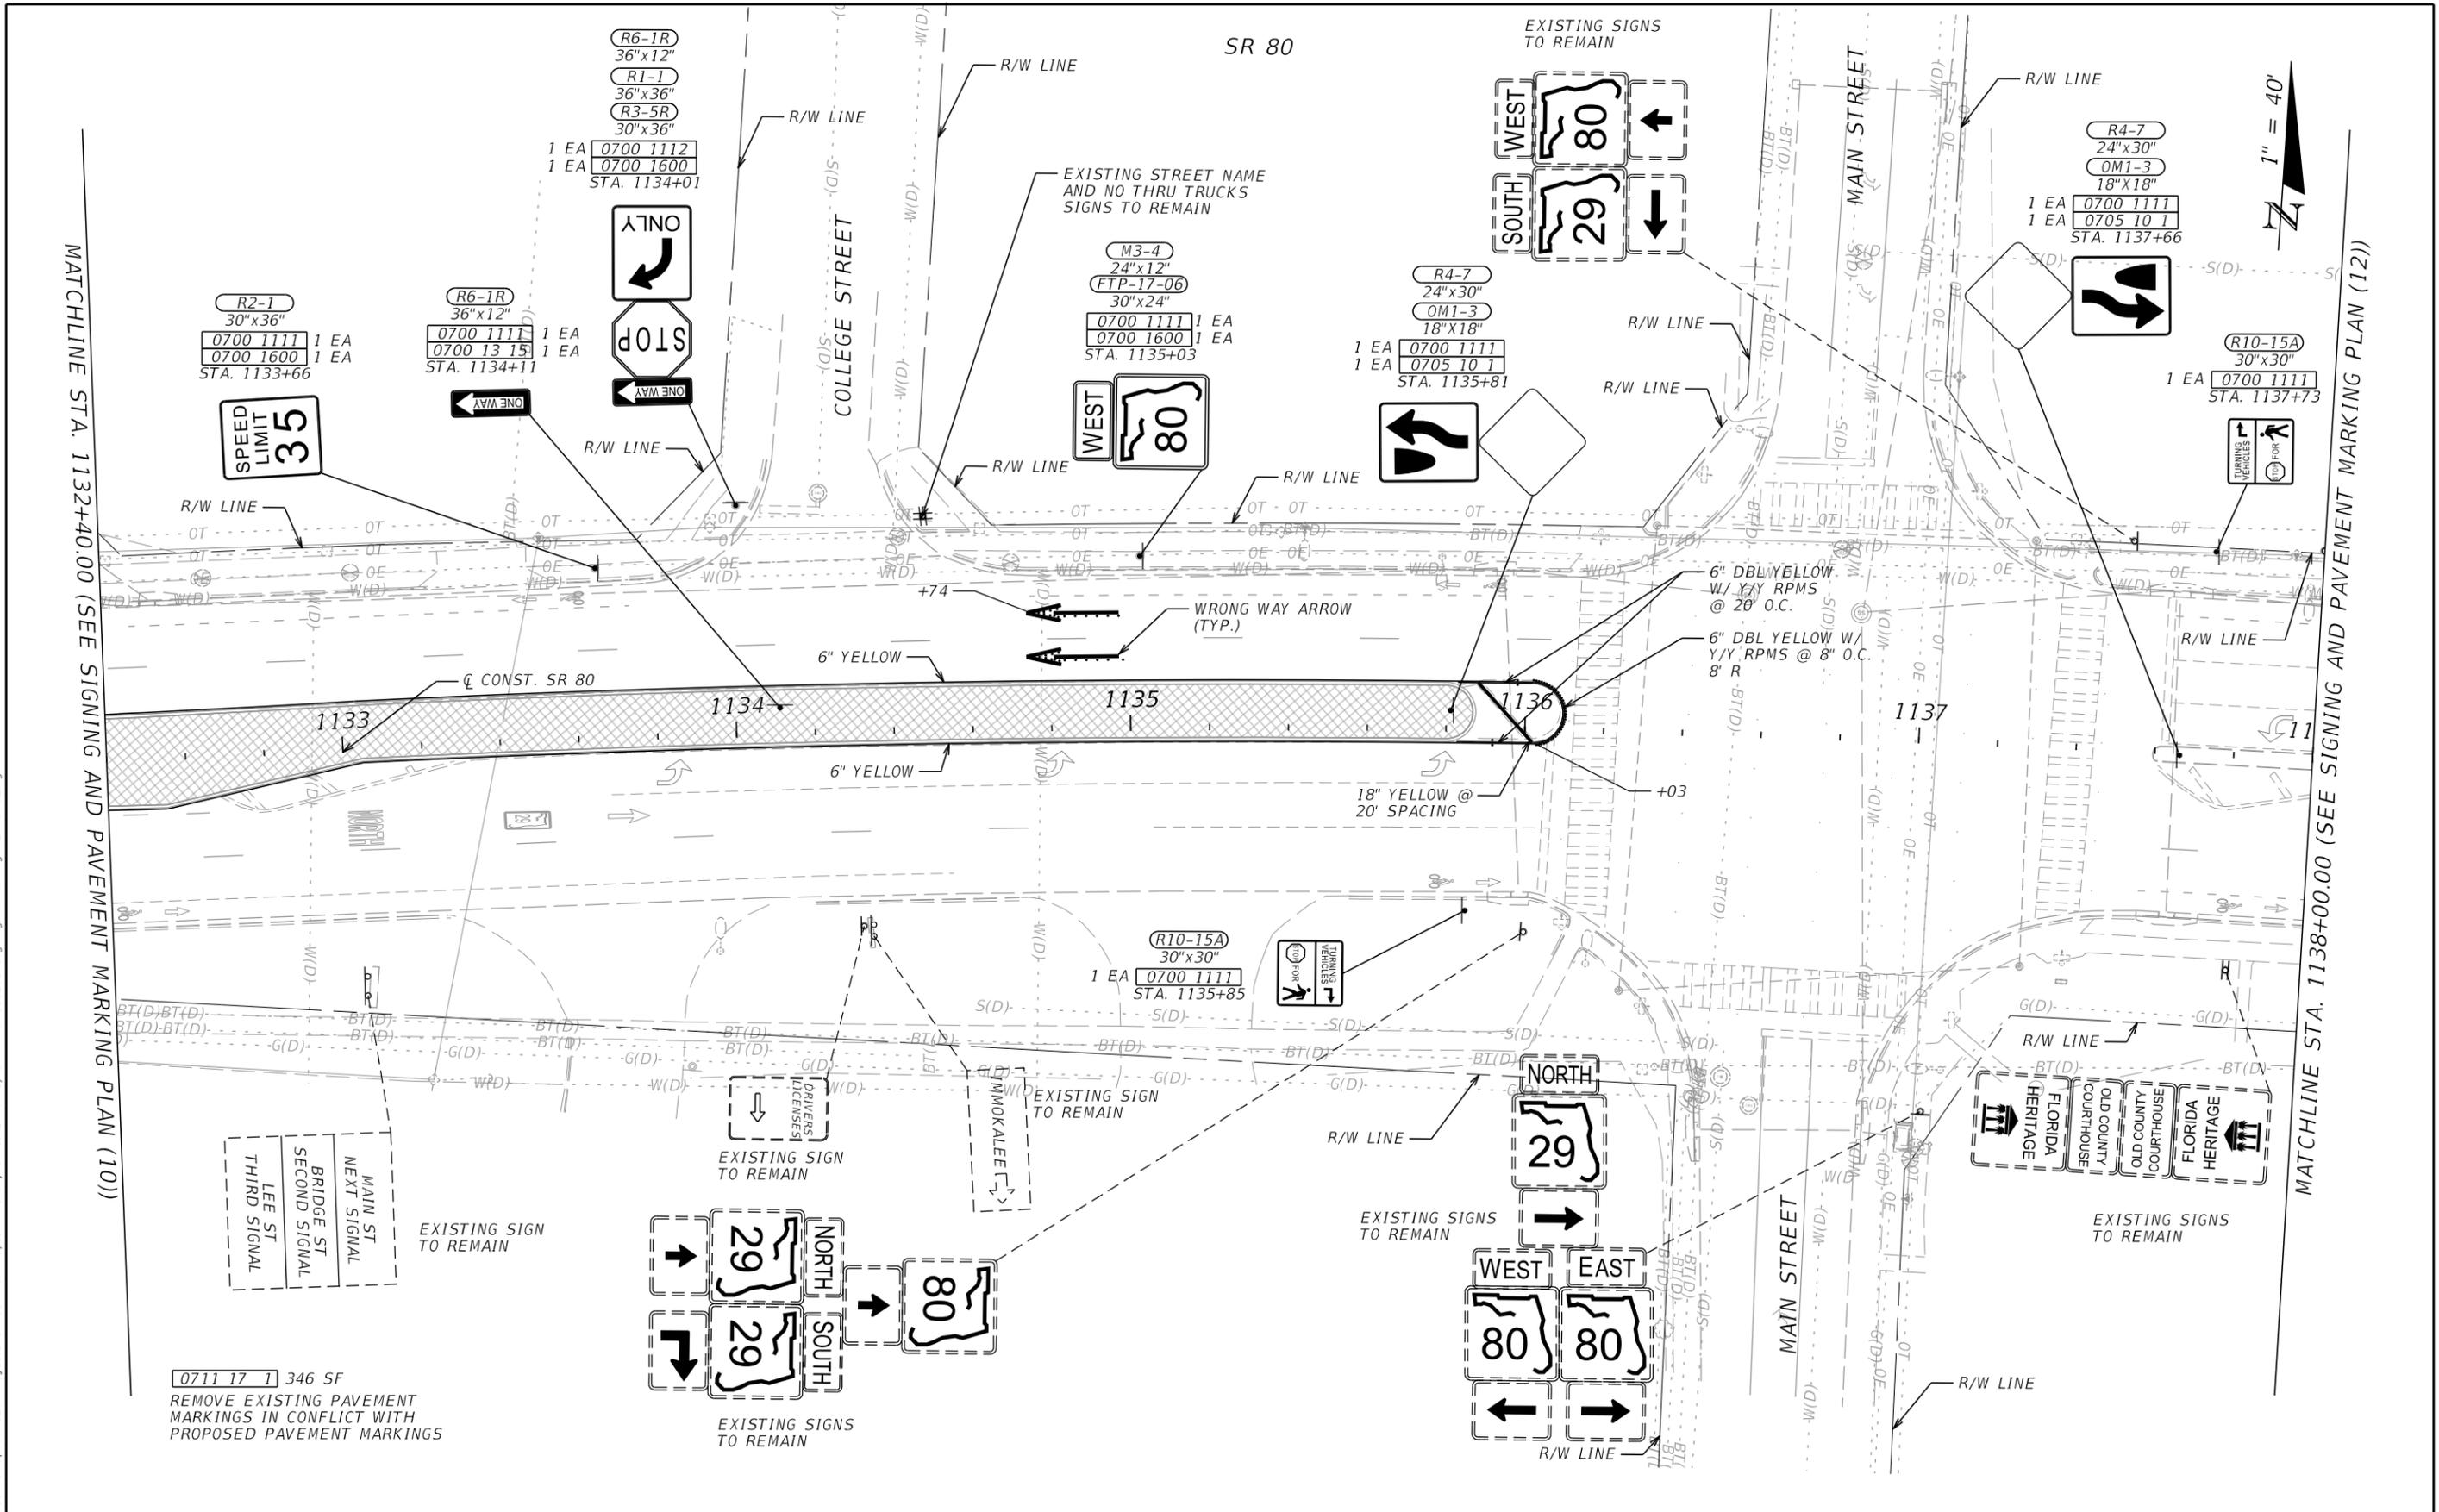

0711 17 1 346 SF  
 REMOVE EXISTING PAVEMENT MARKINGS IN CONFLICT WITH PROPOSED PAVEMENT MARKINGS


REVISIONS		ENGINEER OF RECORD		STATE OF FLORIDA DEPARTMENT OF TRANSPORTATION			SHEET NO.  S-13
DATE	DESCRIPTION	DATE	DESCRIPTION	ROAD NO.	COUNTY	FINANCIAL PROJECT ID	
				SR 80	HENDRY	447878-1-52-01	

CARLOS ANDRES RAMIREZ, P.E.  
 LICENSE NUMBER: 67335  
 GARRETT ENGINEERING GROUP, INC.  
 120 10TH AVENUE NORTH  
 SAINT PETERSBURG, FL 33701

**SIGNING AND PAVEMENT MARKING PLAN (11)**

THE OFFICIAL RECORD OF THIS SHEET IS THE ELECTRONIC FILE DIGITALLY SIGNED AND SEALED UNDER RULE 61G15-23.004, F.A.C.

6/6/2025 1:43:23 PM G2  
 C:\Users\G2\Garrett Team\Dropbox\GEG Projects\SR 80 From Captain Hendry Dr to E Forrey Dr\44787815201\SigningAndMarking\PLANS\PO2.dgn

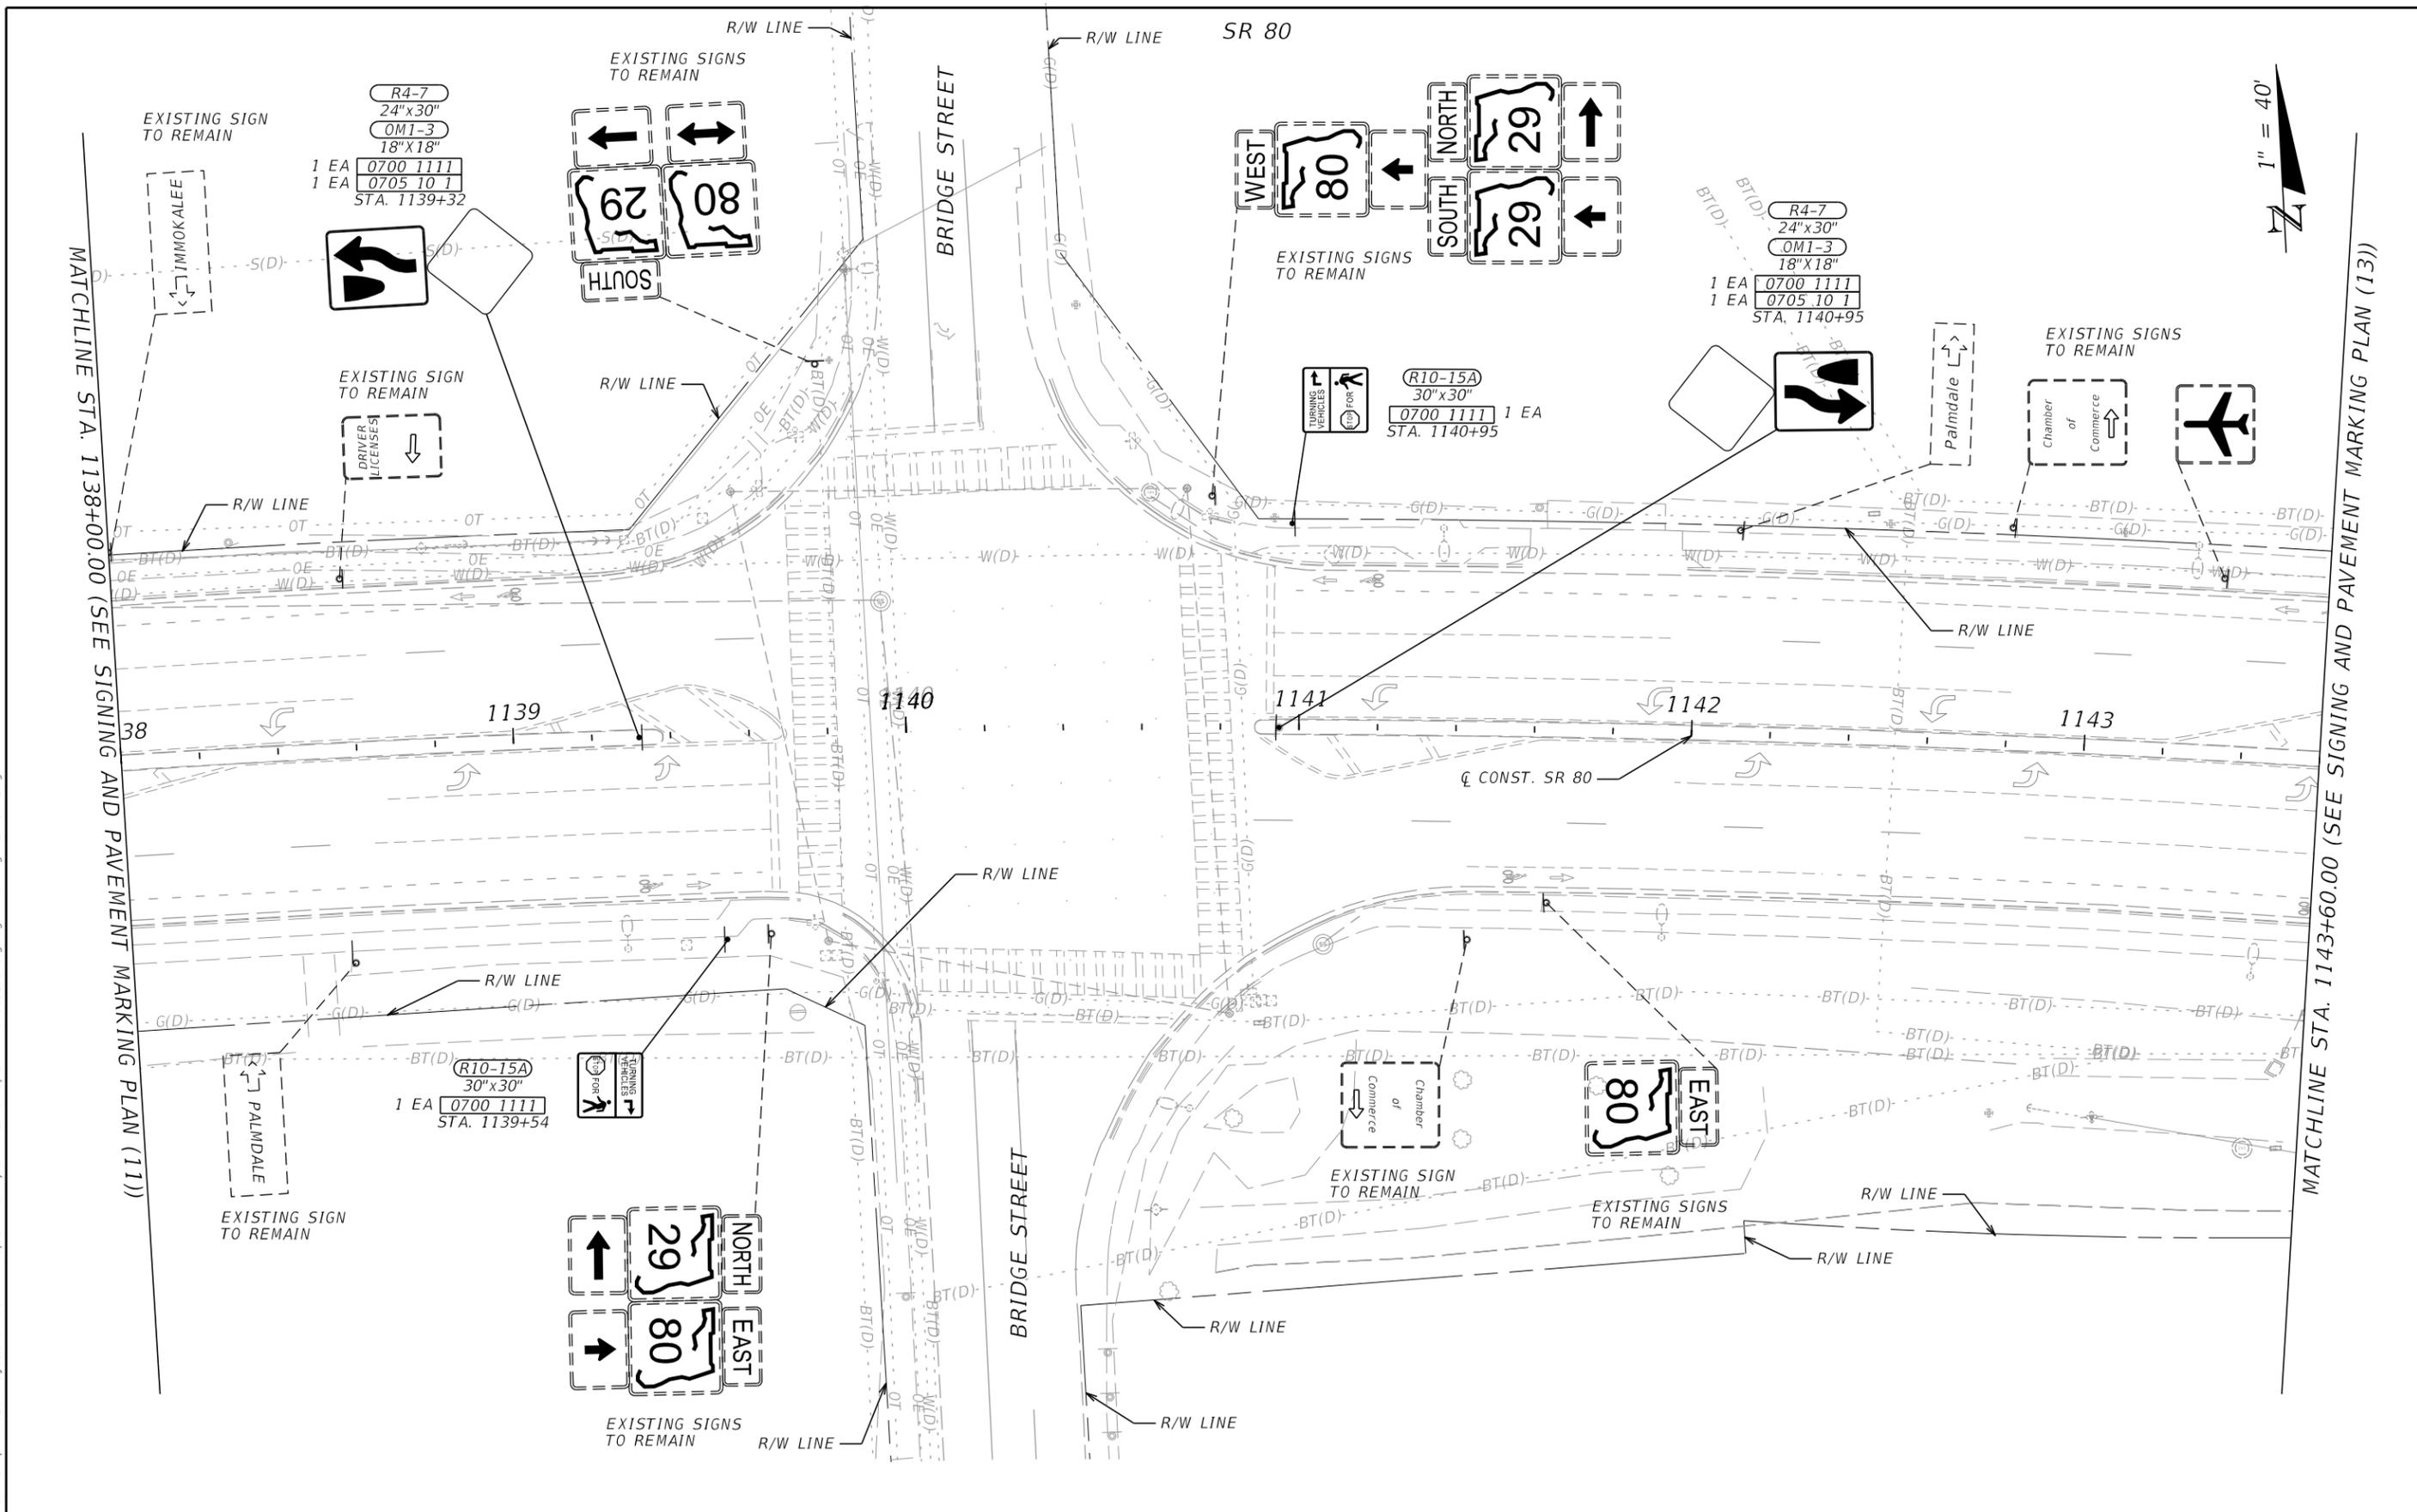

REVISIONS		REVISIONS	
DATE	DESCRIPTION	DATE	DESCRIPTION

ENGINEER OF RECORD  
 CARLOS ANDRES RAMIREZ, P.E.  
 LICENSE NUMBER: 67335  
 GARRETT ENGINEERING GROUP, INC.  
 120 10TH AVENUE NORTH  
 SAINT PETERSBURG, FL 33701


STATE OF FLORIDA DEPARTMENT OF TRANSPORTATION		
ROAD NO.	COUNTY	FINANCIAL PROJECT ID
SR 80	HENDRY	447878-1-52-01

**SIGNING AND PAVEMENT  
MARKING PLAN (12)**

SHEET NO.  
S-14

THE OFFICIAL RECORD OF THIS SHEET IS THE ELECTRONIC FILE DIGITALLY SIGNED AND SEALED UNDER RULE 61G15-23-.004, F.A.C.

6/6/2025 1:43:24 PM G2  
 C:\Users\G2\Garrett Team\Dropbox\GEG Projects\SR 80 From Captain Hendry Dr to E Forrey Dr\44787815201\SigningAndMarking\PLANS\PO2.dgn

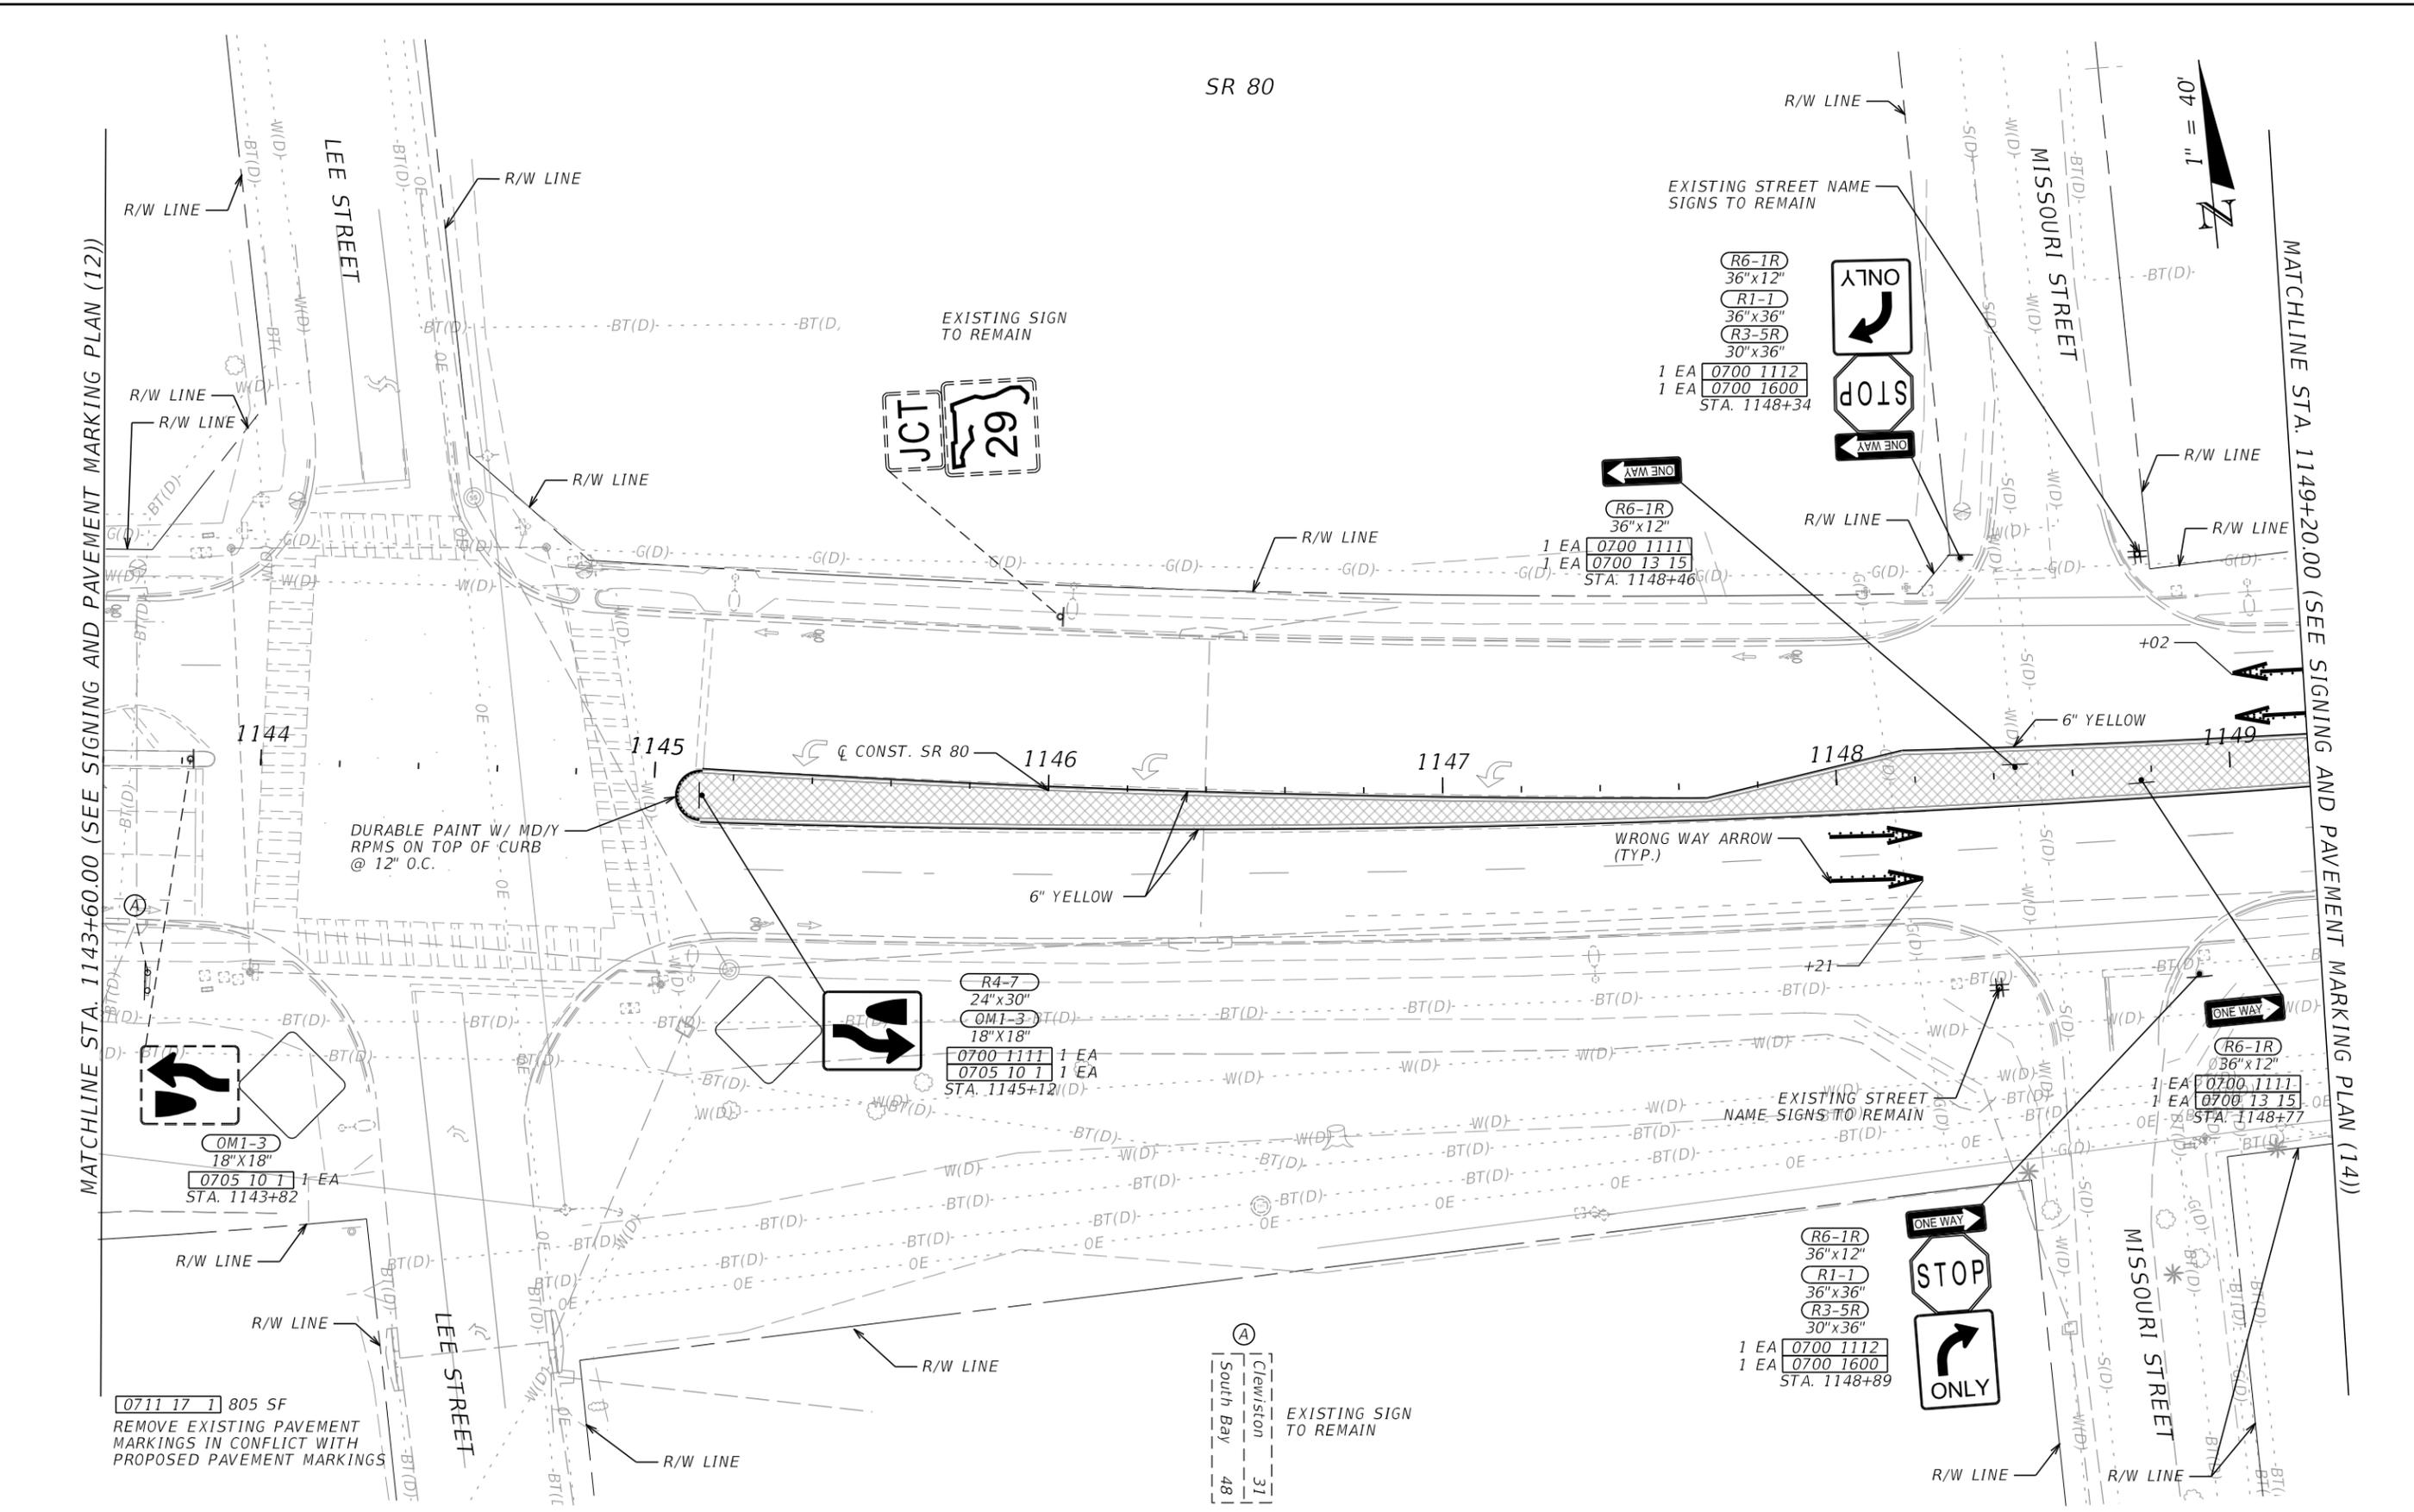

REVISIONS		ENGINEER OF RECORD	
DATE	DESCRIPTION	DATE	DESCRIPTION

ENGINEER OF RECORD  
 CARLOS ANDRES RAMIREZ, P.E.  
 LICENSE NUMBER: 67335  
 GARRETT ENGINEERING GROUP, INC.  
 120 10TH AVENUE NORTH  
 SAINT PETERSBURG, FL 33701

STATE OF FLORIDA DEPARTMENT OF TRANSPORTATION		
ROAD NO.	COUNTY	FINANCIAL PROJECT ID
SR 80	HENDRY	447878-1-52-01

**SIGNING AND PAVEMENT  
MARKING PLAN (13)**


SHEET NO.  
S-15

THE OFFICIAL RECORD OF THIS SHEET IS THE ELECTRONIC FILE DIGITALLY SIGNED AND SEALED UNDER RULE 61G15-23.004, F.A.C.

6/6/2025 1:43:25 PM G2 C:\Users\G2\Garrett Team\Dropbox\GEG Projects\SR 80 From Captain Hendry Dr to E Forrey Dr\44787815201\SigningAndMarking\PLANS\PO2.dgn

MATCHLINE STA. 1149+20.00 (SEE SIGNING AND PAVEMENT MARKING PLAN (13))

MATCHLINE STA. 1154+80.00 (SEE SIGNING AND PAVEMENT MARKING PLAN (15))

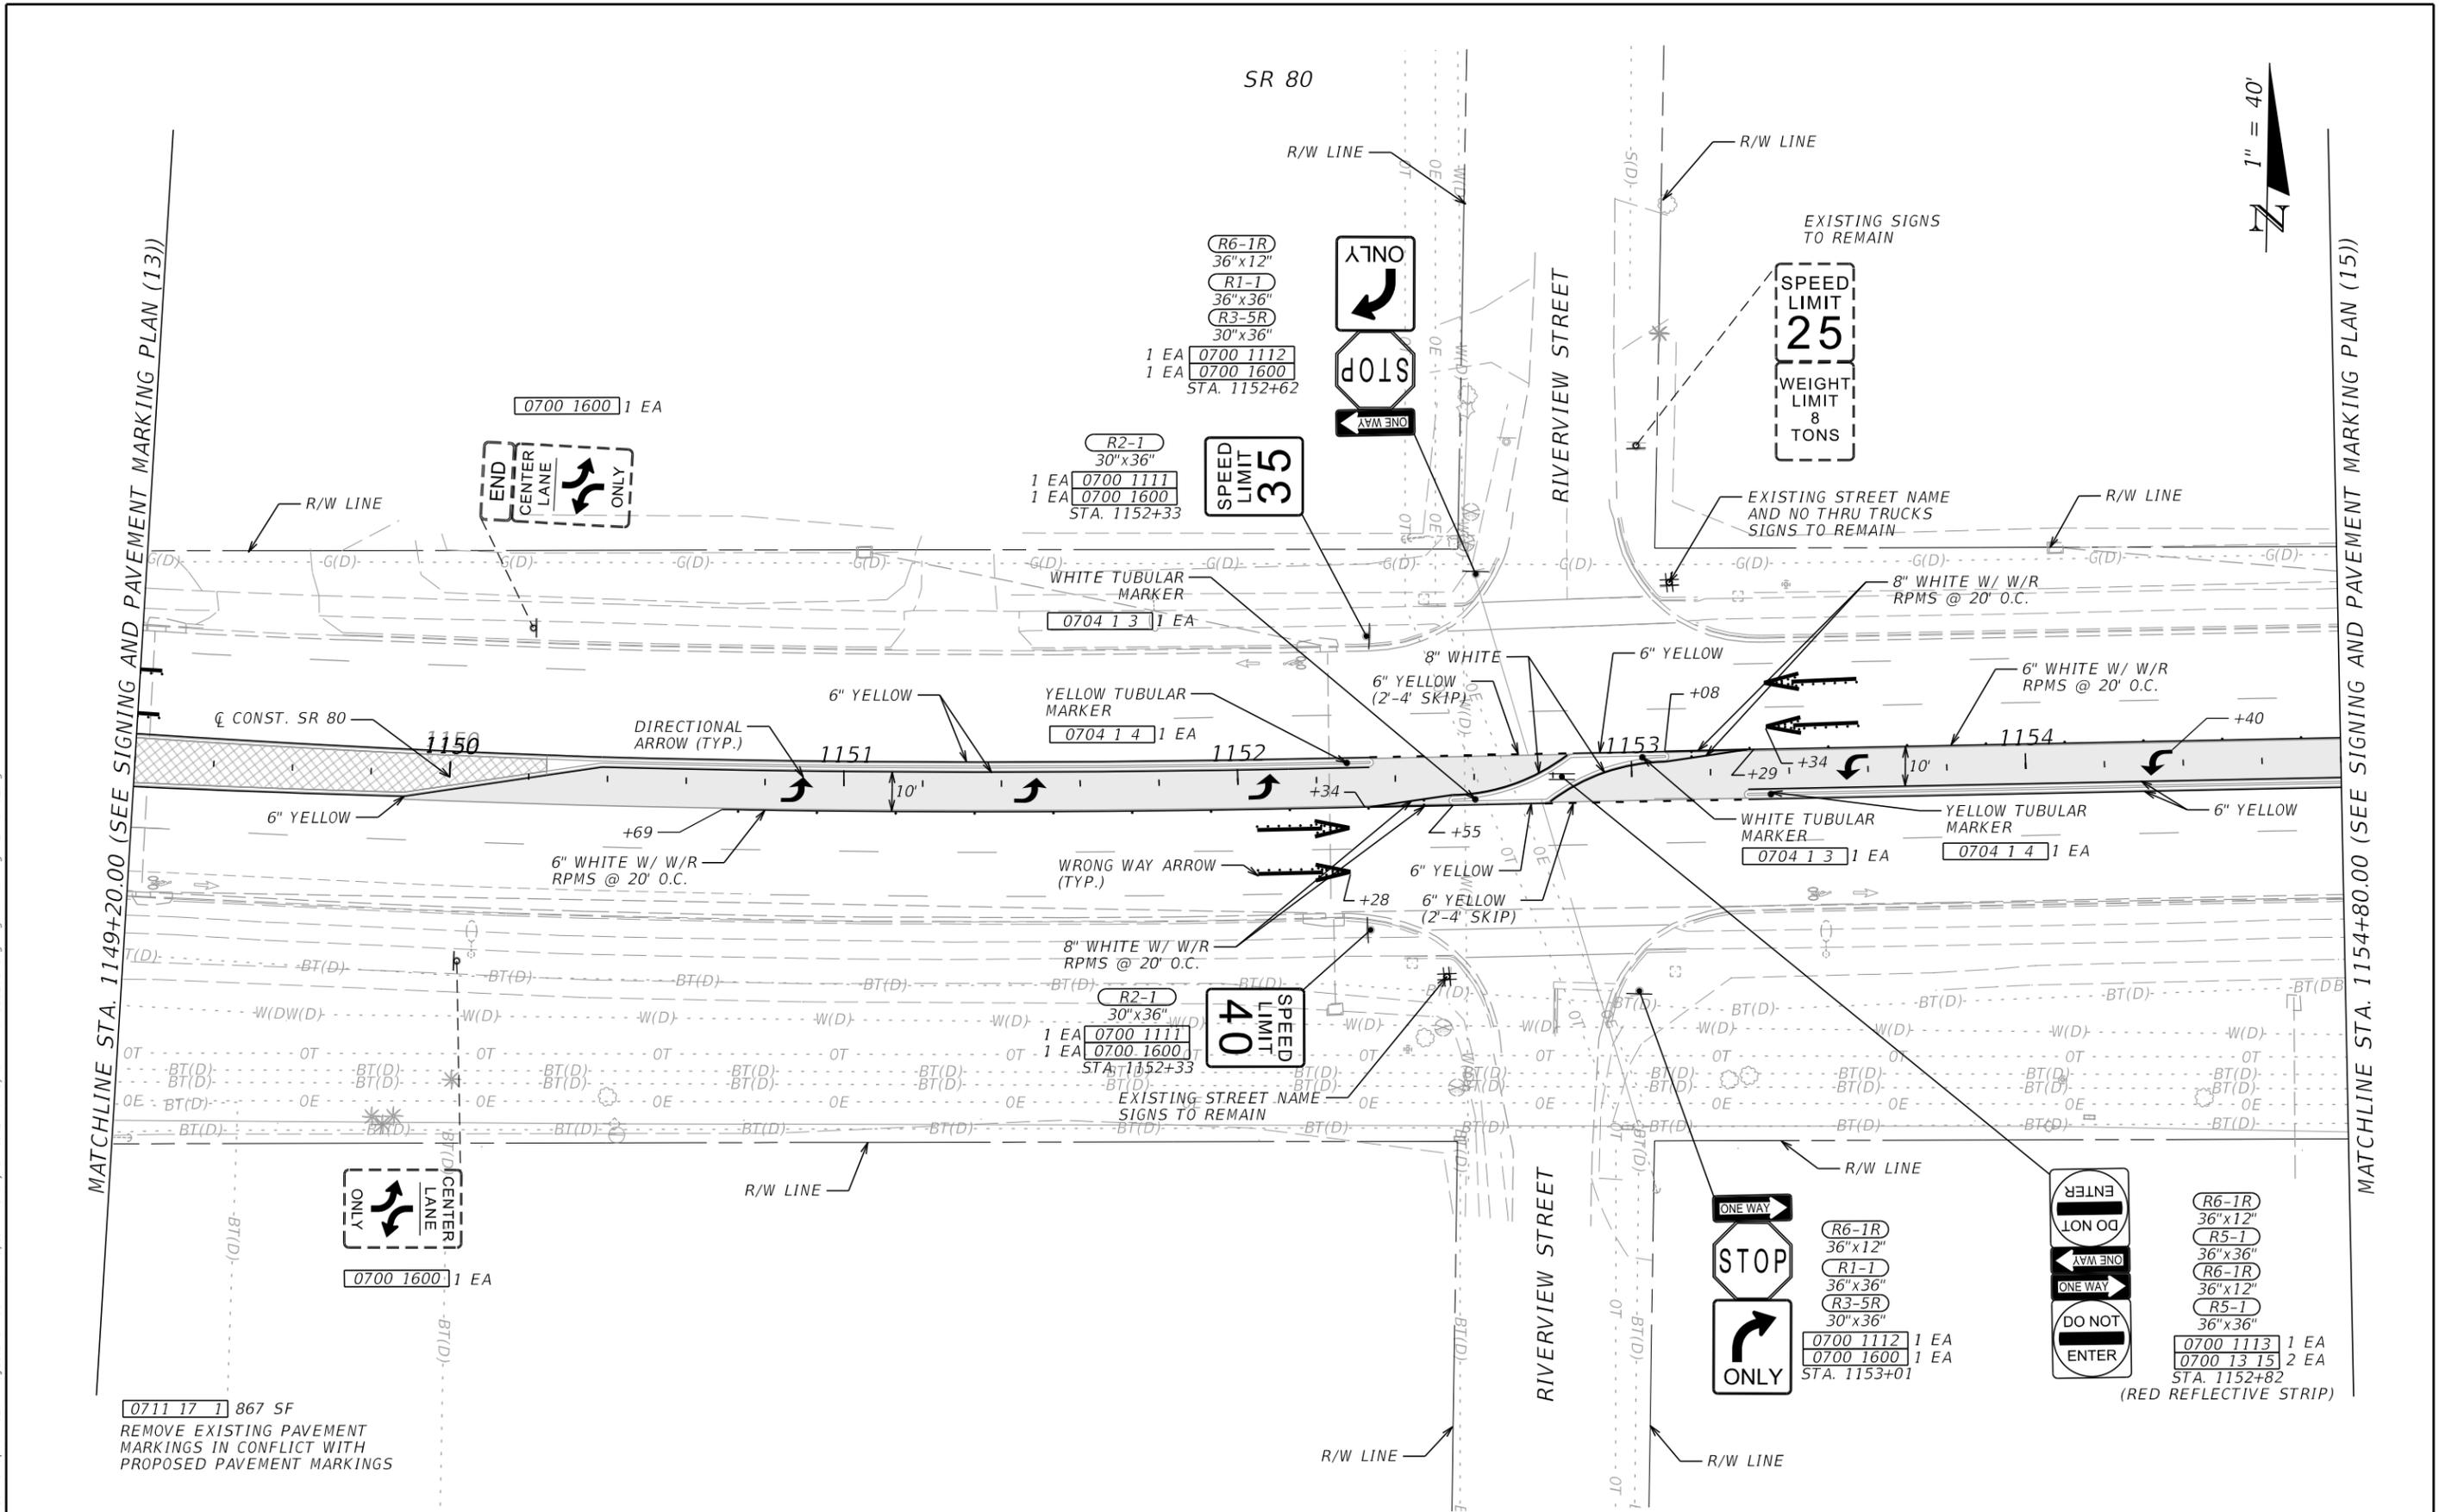

0711 17 1 867 SF  
REMOVE EXISTING PAVEMENT MARKINGS IN CONFLICT WITH PROPOSED PAVEMENT MARKINGS


REVISIONS		ENGINEER OF RECORD		STATE OF FLORIDA DEPARTMENT OF TRANSPORTATION			SHEET NO.
DATE	DESCRIPTION	DATE	DESCRIPTION	ROAD NO.	COUNTY	FINANCIAL PROJECT ID	
			CARLOS ANDRES RAMIREZ, P.E. LICENSE NUMBER: 67335 GARRETT ENGINEERING GROUP, INC. 120 10TH AVENUE NORTH SAINT PETERSBURG, FL 33701	SR 80	HENDRY	447878-1-52-01	S-16
<b>SIGNING AND PAVEMENT MARKING PLAN (14)</b>							

THE OFFICIAL RECORD OF THIS SHEET IS THE ELECTRONIC FILE DIGITALLY SIGNED AND SEALED UNDER RULE 61G15-23.004, F.A.C.

6/6/2025 1:43:25 PM G2 C:\Users\G2\Garrett Team\Dropbox\GEG Projects\SR 80 From Captain Hendry Dr to E Forrey Dr\44787815201\SigningAndMarking\PLANS\PO2.dgn

MATCHLINE STA. 1154+80.00 (SEE SIGNING AND PAVEMENT MARKING PLAN (14))

MATCHLINE STA. 1160+40.00 (SEE SIGNING AND PAVEMENT MARKING PLAN (16))

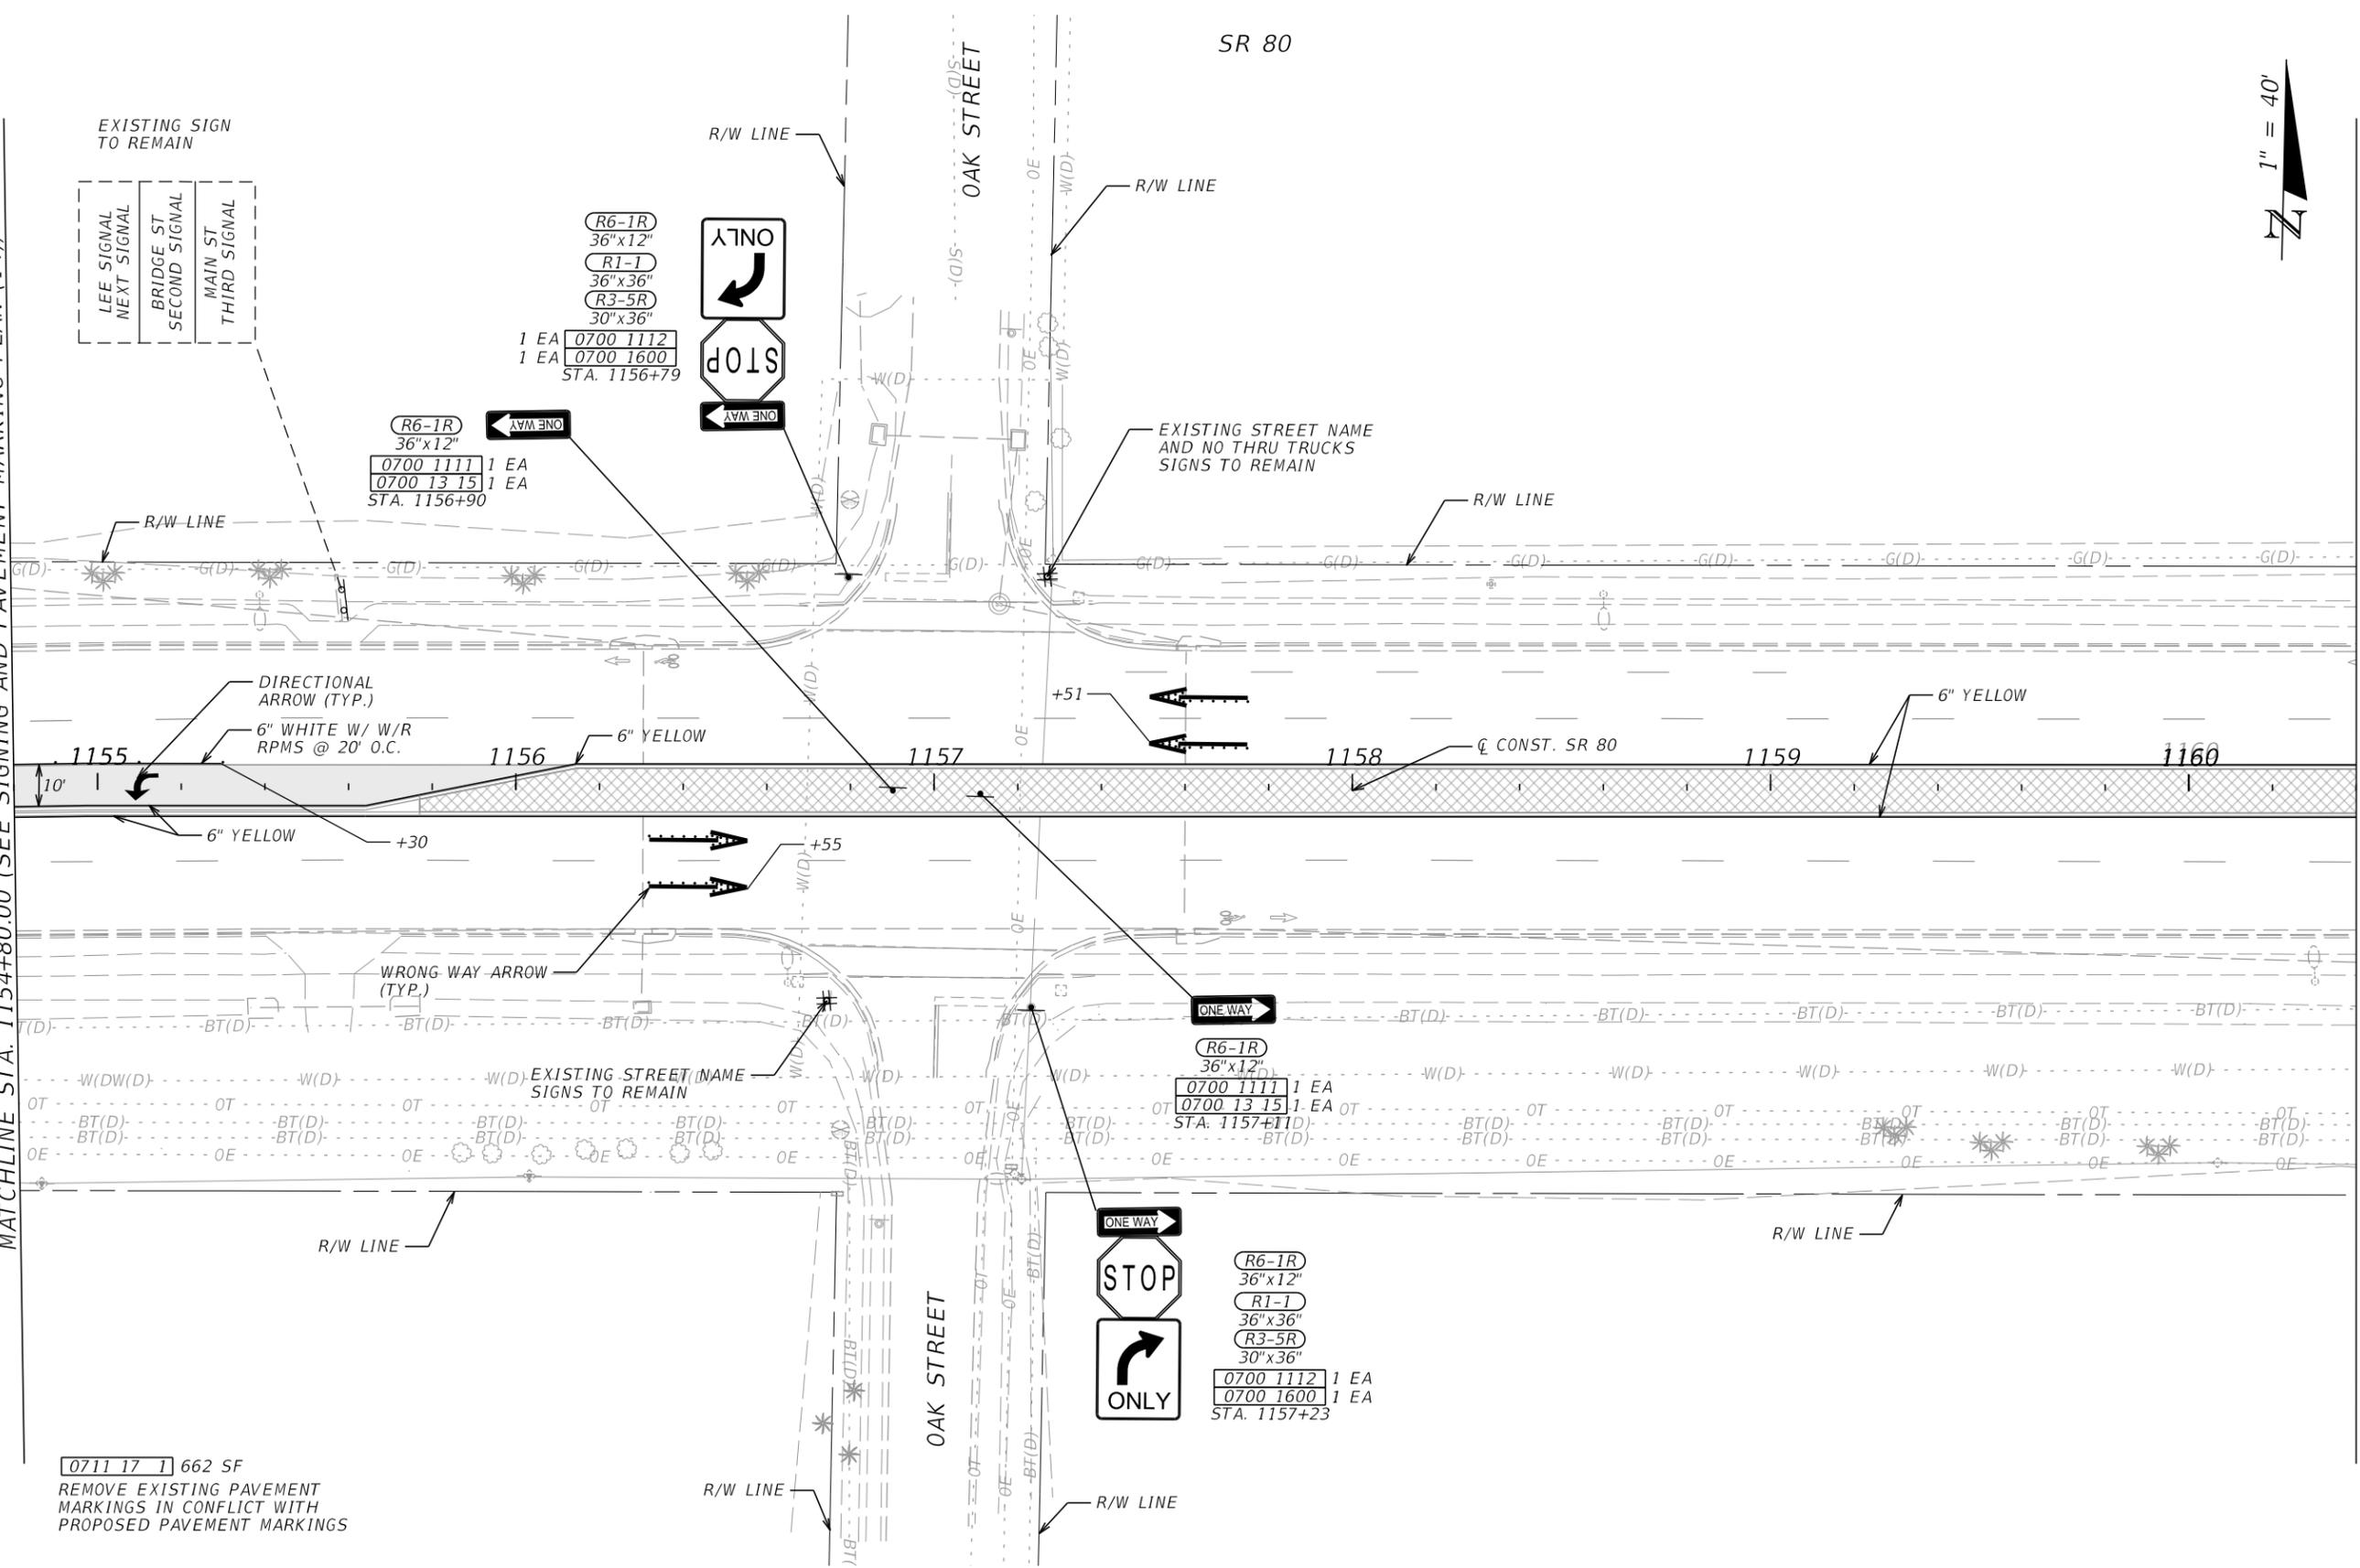

EXISTING SIGN TO REMAIN

- LEE SIGNAL
- NEXT SIGNAL
- BRIDGE ST SECOND SIGNAL
- MAIN ST THIRD SIGNAL

R6-1R 36"x12"  
 R1-1 36"x36"  
 R3-5R 30"x36"  
 1 EA 0700 1112  
 1 EA 0700 1600  
 STA. 1156+79

R6-1R 36"x12"  
 0700 1111 1 EA  
 0700 13 15 1 EA  
 STA. 1156+90

R6-1R 36"x12"  
 0700 1111 1 EA  
 0700 13 15 1 EA  
 STA. 1157+11

R6-1R 36"x12"  
 R1-1 36"x36"  
 R3-5R 30"x36"  
 0700 1112 1 EA  
 0700 1600 1 EA  
 STA. 1157+23

0711 17 1 662 SF  
 REMOVE EXISTING PAVEMENT MARKINGS IN CONFLICT WITH PROPOSED PAVEMENT MARKINGS


REVISIONS		REVISIONS		ENGINEER OF RECORD		STATE OF FLORIDA DEPARTMENT OF TRANSPORTATION			SHEET NO.
DATE	DESCRIPTION	DATE	DESCRIPTION			ROAD NO.	COUNTY	FINANCIAL PROJECT ID	
				CARLOS ANDRES RAMIREZ, P.E. LICENSE NUMBER: 67335 GARRETT ENGINEERING GROUP, INC. 120 10TH AVENUE NORTH SAINT PETERSBURG, FL 33701		SR 80	HENDRY	447878-1-52-01	
<b>SIGNING AND PAVEMENT MARKING PLAN (15)</b>									S-17

THE OFFICIAL RECORD OF THIS SHEET IS THE ELECTRONIC FILE DIGITALLY SIGNED AND SEALED UNDER RULE 61G15-23.004, F.A.C.

6/6/2025 1:43:26 PM G2 C:\Users\G2\Garrett Team\Dropbox\GEG Projects\SR 80 From Captain Hendry Dr to E Forrey Dr\44787815201\SigningAndMarking\PLANS\PO2.dgn

MATCHLINE STA. 1160+40.00 (SEE SIGNING AND PAVEMENT MARKING PLAN (15))

MATCHLINE STA. 1166+00.00 (SEE SIGNING AND PAVEMENT MARKING PLAN (17))

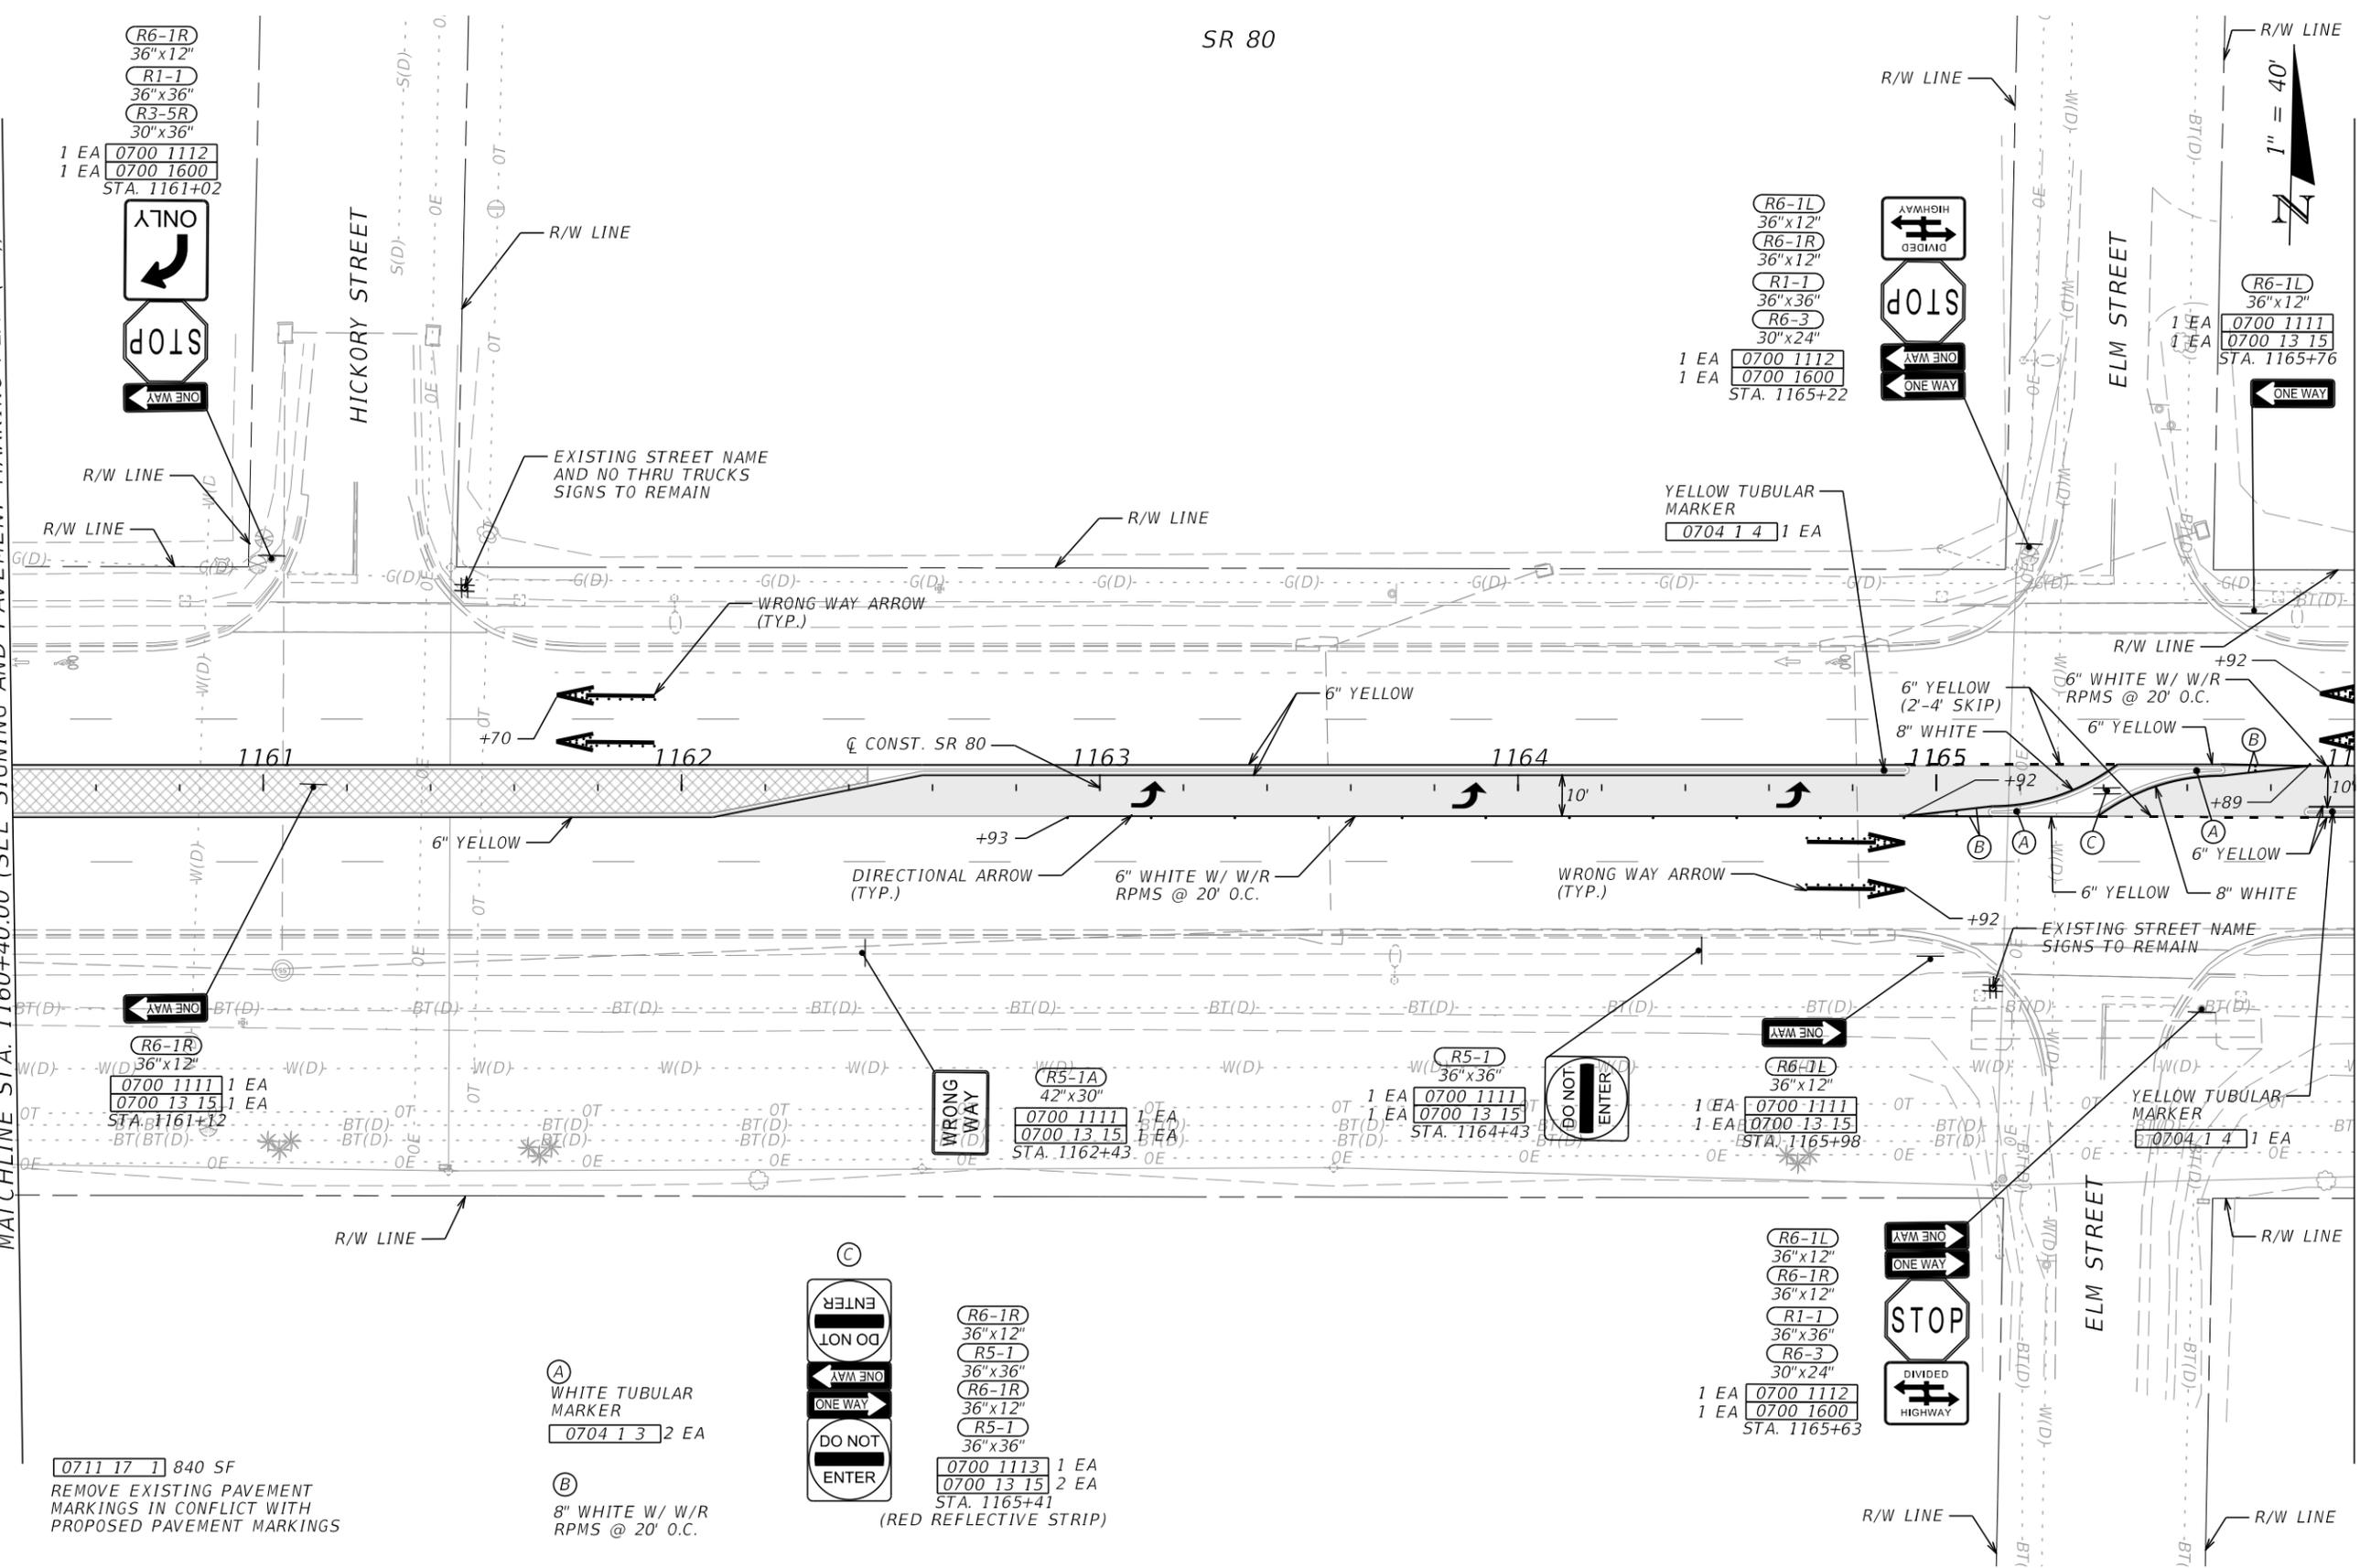

0711 17 1 840 SF  
REMOVE EXISTING PAVEMENT MARKINGS IN CONFLICT WITH PROPOSED PAVEMENT MARKINGS

(A) WHITE TUBULAR MARKER  
0704 1 3 2 EA

(B) 8" WHITE W/ W/R RPMS @ 20' O.C.



(C) 0700 1113 1 EA  
0700 13 15 2 EA  
STA. 1165+41  
(RED REFLECTIVE STRIP)

REVISIONS		ENGINEER OF RECORD		STATE OF FLORIDA DEPARTMENT OF TRANSPORTATION			SHEET NO.
DATE	DESCRIPTION	DATE	DESCRIPTION	ROAD NO.	COUNTY	FINANCIAL PROJECT ID	
				SR 80	HENDRY	447878-1-52-01	
				<b>SIGNING AND PAVEMENT MARKING PLAN (16)</b>			S-18

THE OFFICIAL RECORD OF THIS SHEET IS THE ELECTRONIC FILE DIGITALLY SIGNED AND SEALED UNDER RULE 61G15-23.004, F.A.C.

SR 80



MATCHLINE STA. 1166+00.00 (SEE SIGNING AND PAVEMENT MARKING PLAN (16))

MATCHLINE STA. 1171+60.00 (SEE SIGNING AND PAVEMENT MARKING PLAN (18))

**R5-1**  
36"x36"  
1 EA 0700 1111  
1 EA 0700 13 15  
STA. 1166+42

**R5-1A**  
42"x30"  
0700 1111 1 EA  
0700 13 15 1 EA  
STA. 1168+42

**R6-1R**  
36"x12"  
0700 1111 1 EA  
0700 13 15 1 EA  
STA. 1169+69

**R6-1R**  
36"x12"  
**R1-1**  
36"x36"  
**R3-5R**  
30"x36"  
0700 1112 1 EA  
0700 1600 1 EA  
STA. 1169+81

**0711 17 1** 731 SF  
REMOVE EXISTING PAVEMENT MARKINGS IN CONFLICT WITH PROPOSED PAVEMENT MARKINGS

6/6/2025 1:43:26 PM G2 C:\Users\G2\Garrett Team\Dropbox\GEG Projects\SR 80 From Captain Hendry Dr to E Forrey Dr\44787815201\SigningAndMarking\PLANS\PO2.dgn


THE OFFICIAL RECORD OF THIS SHEET IS THE ELECTRONIC FILE DIGITALLY SIGNED AND SEALED UNDER RULE 61G15-23.004, F.A.C.

REVISIONS				ENGINEER OF RECORD		STATE OF FLORIDA DEPARTMENT OF TRANSPORTATION			SIGNING AND PAVEMENT MARKING PLAN (17)	SHEET NO.
DATE	DESCRIPTION	DATE	DESCRIPTION	CARLOS ANDRES RAMIREZ, P.E. LICENSE NUMBER: 67335 GARRETT ENGINEERING GROUP, INC. 120 10TH AVENUE NORTH SAINT PETERSBURG, FL 33701		ROAD NO.	COUNTY	FINANCIAL PROJECT ID		
						SR 80	HENDRY	447878-1-52-01		S-19



MATCHLINE STA. 1177+20.00 (SEE SIGNING AND PAVEMENT MARKING PLAN (18))

MATCHLINE STA. 1182+80.00 (SEE SIGNING AND PAVEMENT MARKING PLAN (20))

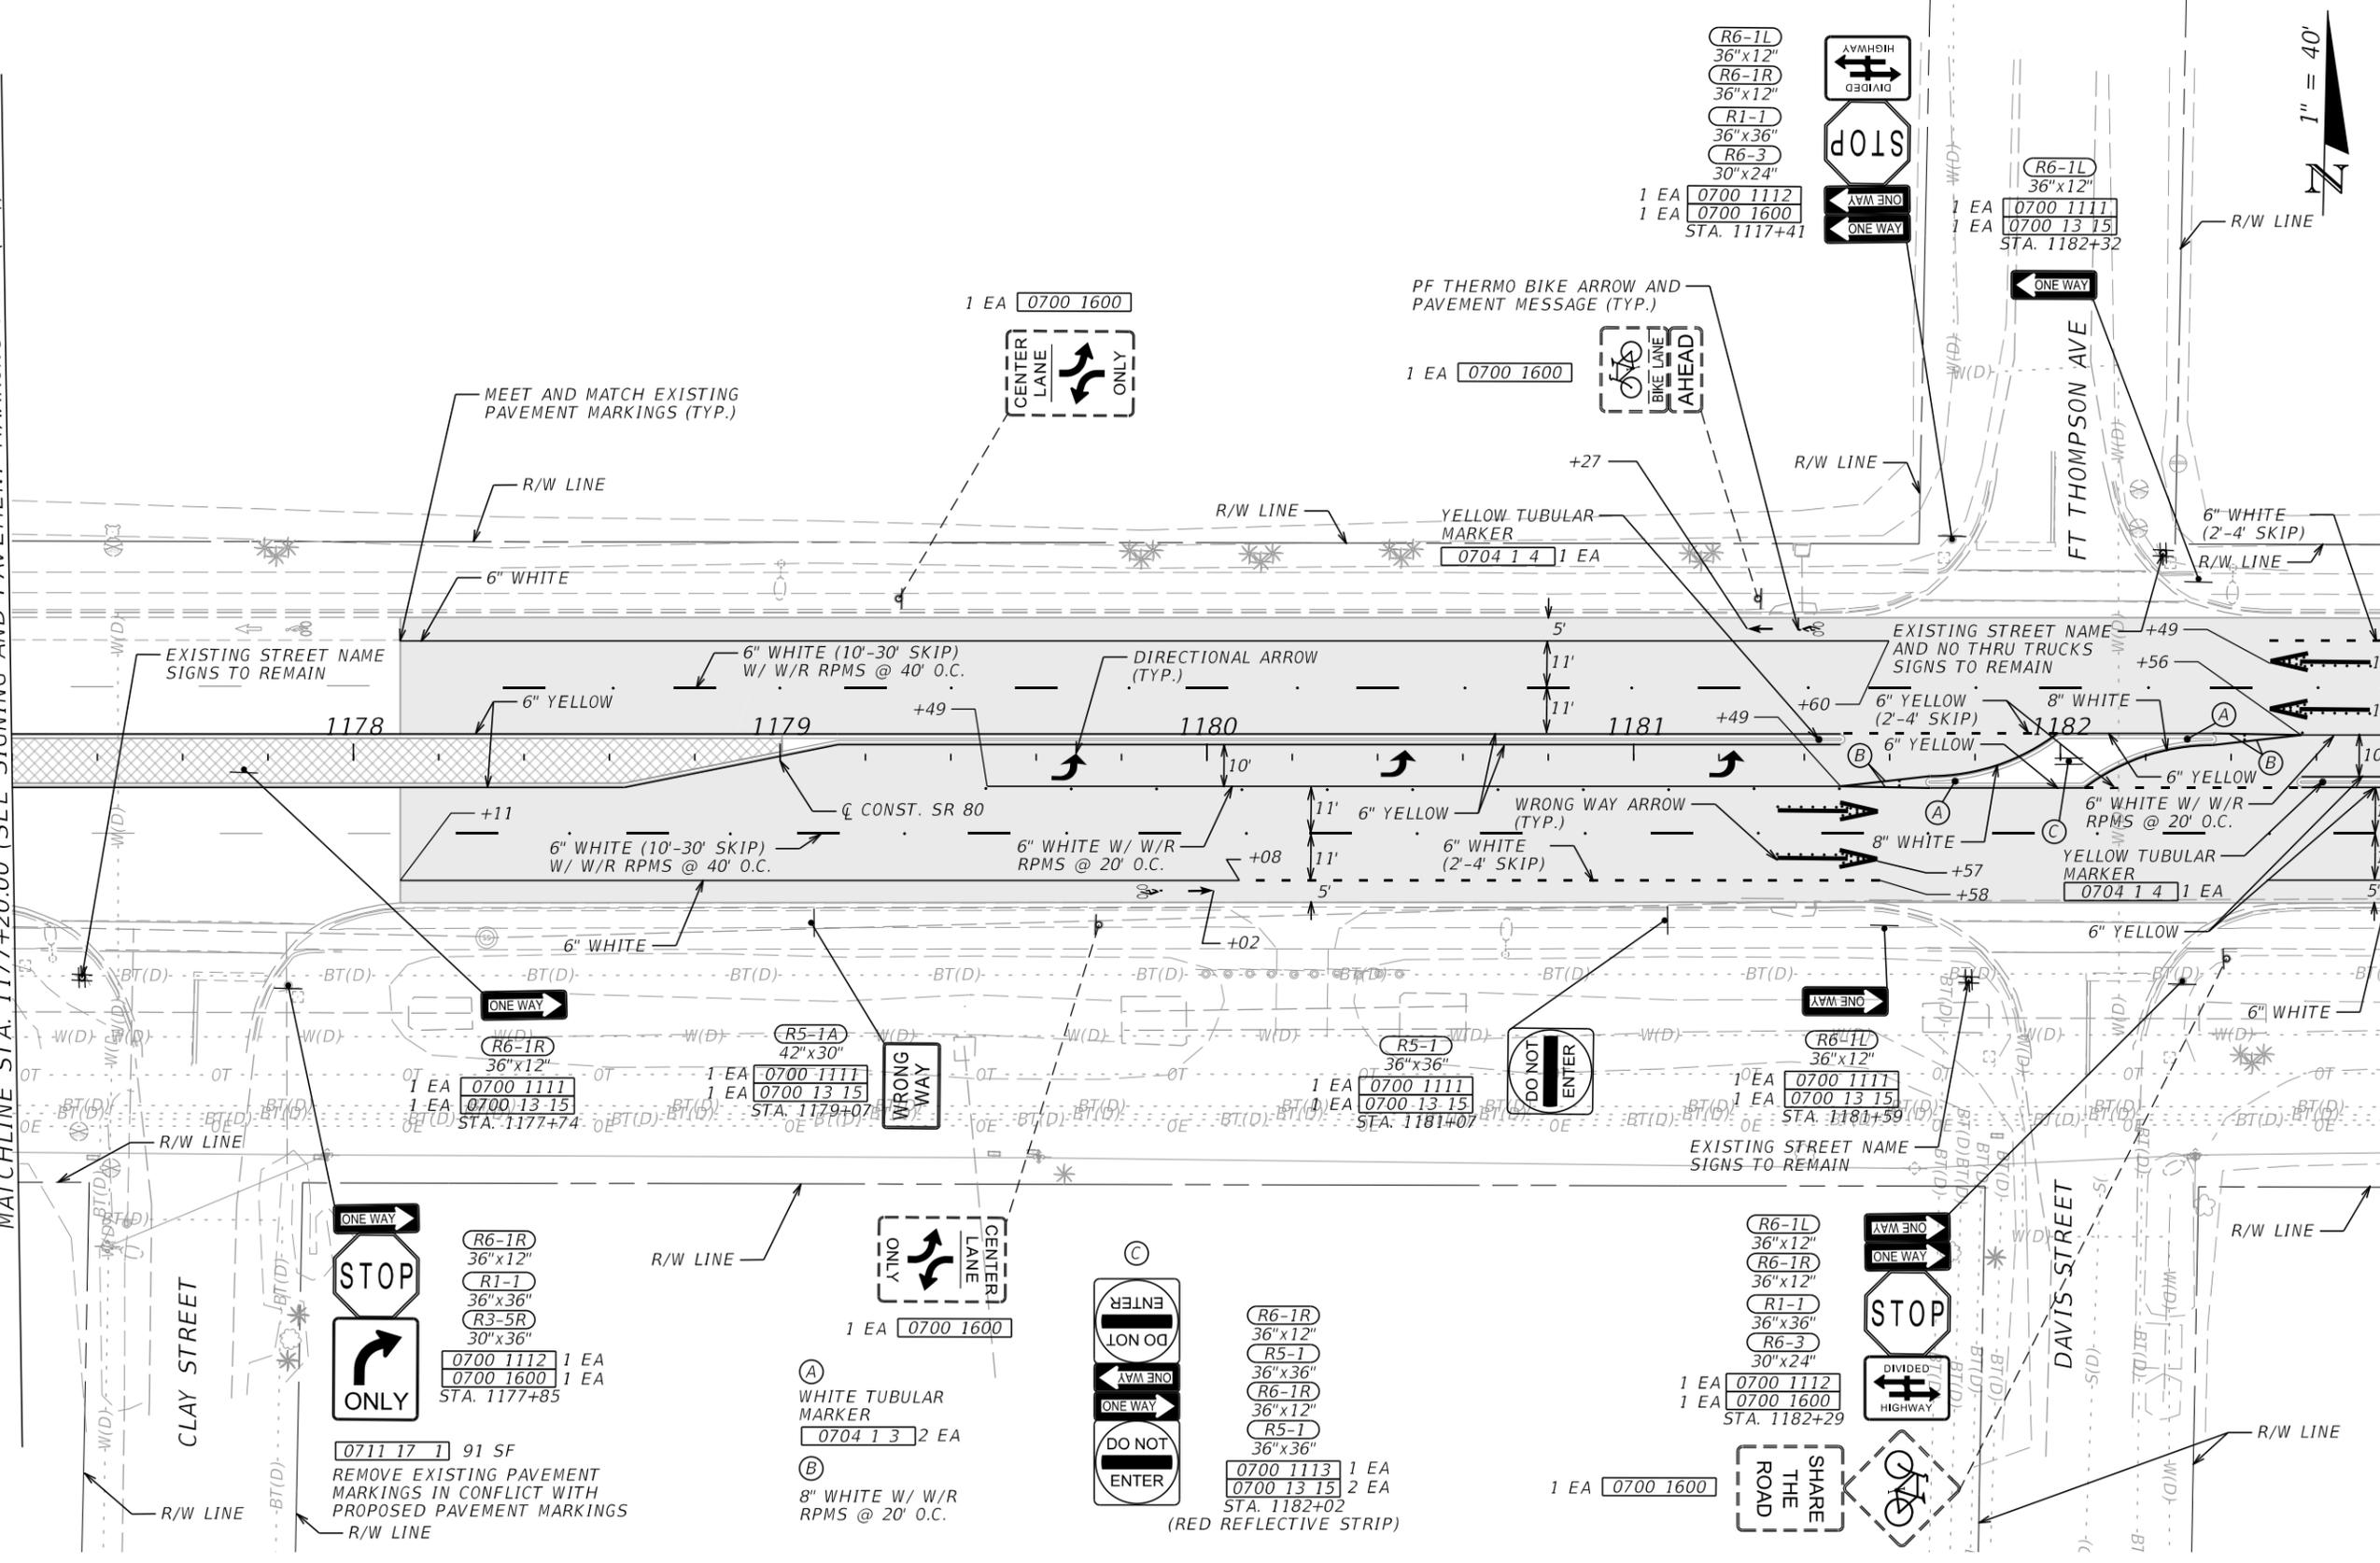

6/6/2025 1:43:28 PM G2 C:\Users\G2\Garrett Team Dropbox\GEG Projects\SR 80 From Captain Hendry Dr to E Forrey Dr\44787815201\SigningAndMarking\PLANS\PO2.dgn

REVISIONS		REVISIONS	
DATE	DESCRIPTION	DATE	DESCRIPTION

ENGINEER OF RECORD  
 CARLOS ANDRES RAMIREZ, P.E.  
 LICENSE NUMBER: 67335  
 GARRETT ENGINEERING GROUP, INC.  
 120 10TH AVENUE NORTH  
 SAINT PETERSBURG, FL 33701

STATE OF FLORIDA DEPARTMENT OF TRANSPORTATION		
ROAD NO.	COUNTY	FINANCIAL PROJECT ID
SR 80	HENDRY	447878-1-52-01

**SIGNING AND PAVEMENT  
MARKING PLAN (19)**

SHEET NO.  
S-21



MATCHLINE STA. 1182+80.00 (SEE SIGNING AND PAVEMENT MARKING PLAN (19))

MATCHLINE STA. 1188+40.00 (SEE SIGNING AND PAVEMENT MARKING PLAN (21))

R5-1  
36"x36"  
0700 1111 1 EA  
0700 13 15 1 EA  
STA. 1182+99



6" WHITE (2'-4" SKIP)  
6" WHITE (10'-30" SKIP) W/ W/R RPMS @ 40' O.C.  
6" WHITE W/ W/R RPMS @ 20' O.C.

R5-1A  
42"x30"  
1 EA 0700 1111  
1 EA 0700 13 15  
STA. 1184+99




PF THERMO BIKE LANE ARROW AND BICYCLIST SYMBOL (TYP.)  
DIRECTIONAL ARROW (TYP.)

R6-1R  
36"x12"  
1 EA 0700 1111  
1 EA 0700 13 15  
STA. 1186+03



MEET AND MATCH EXISTING PAVEMENT MARKINGS

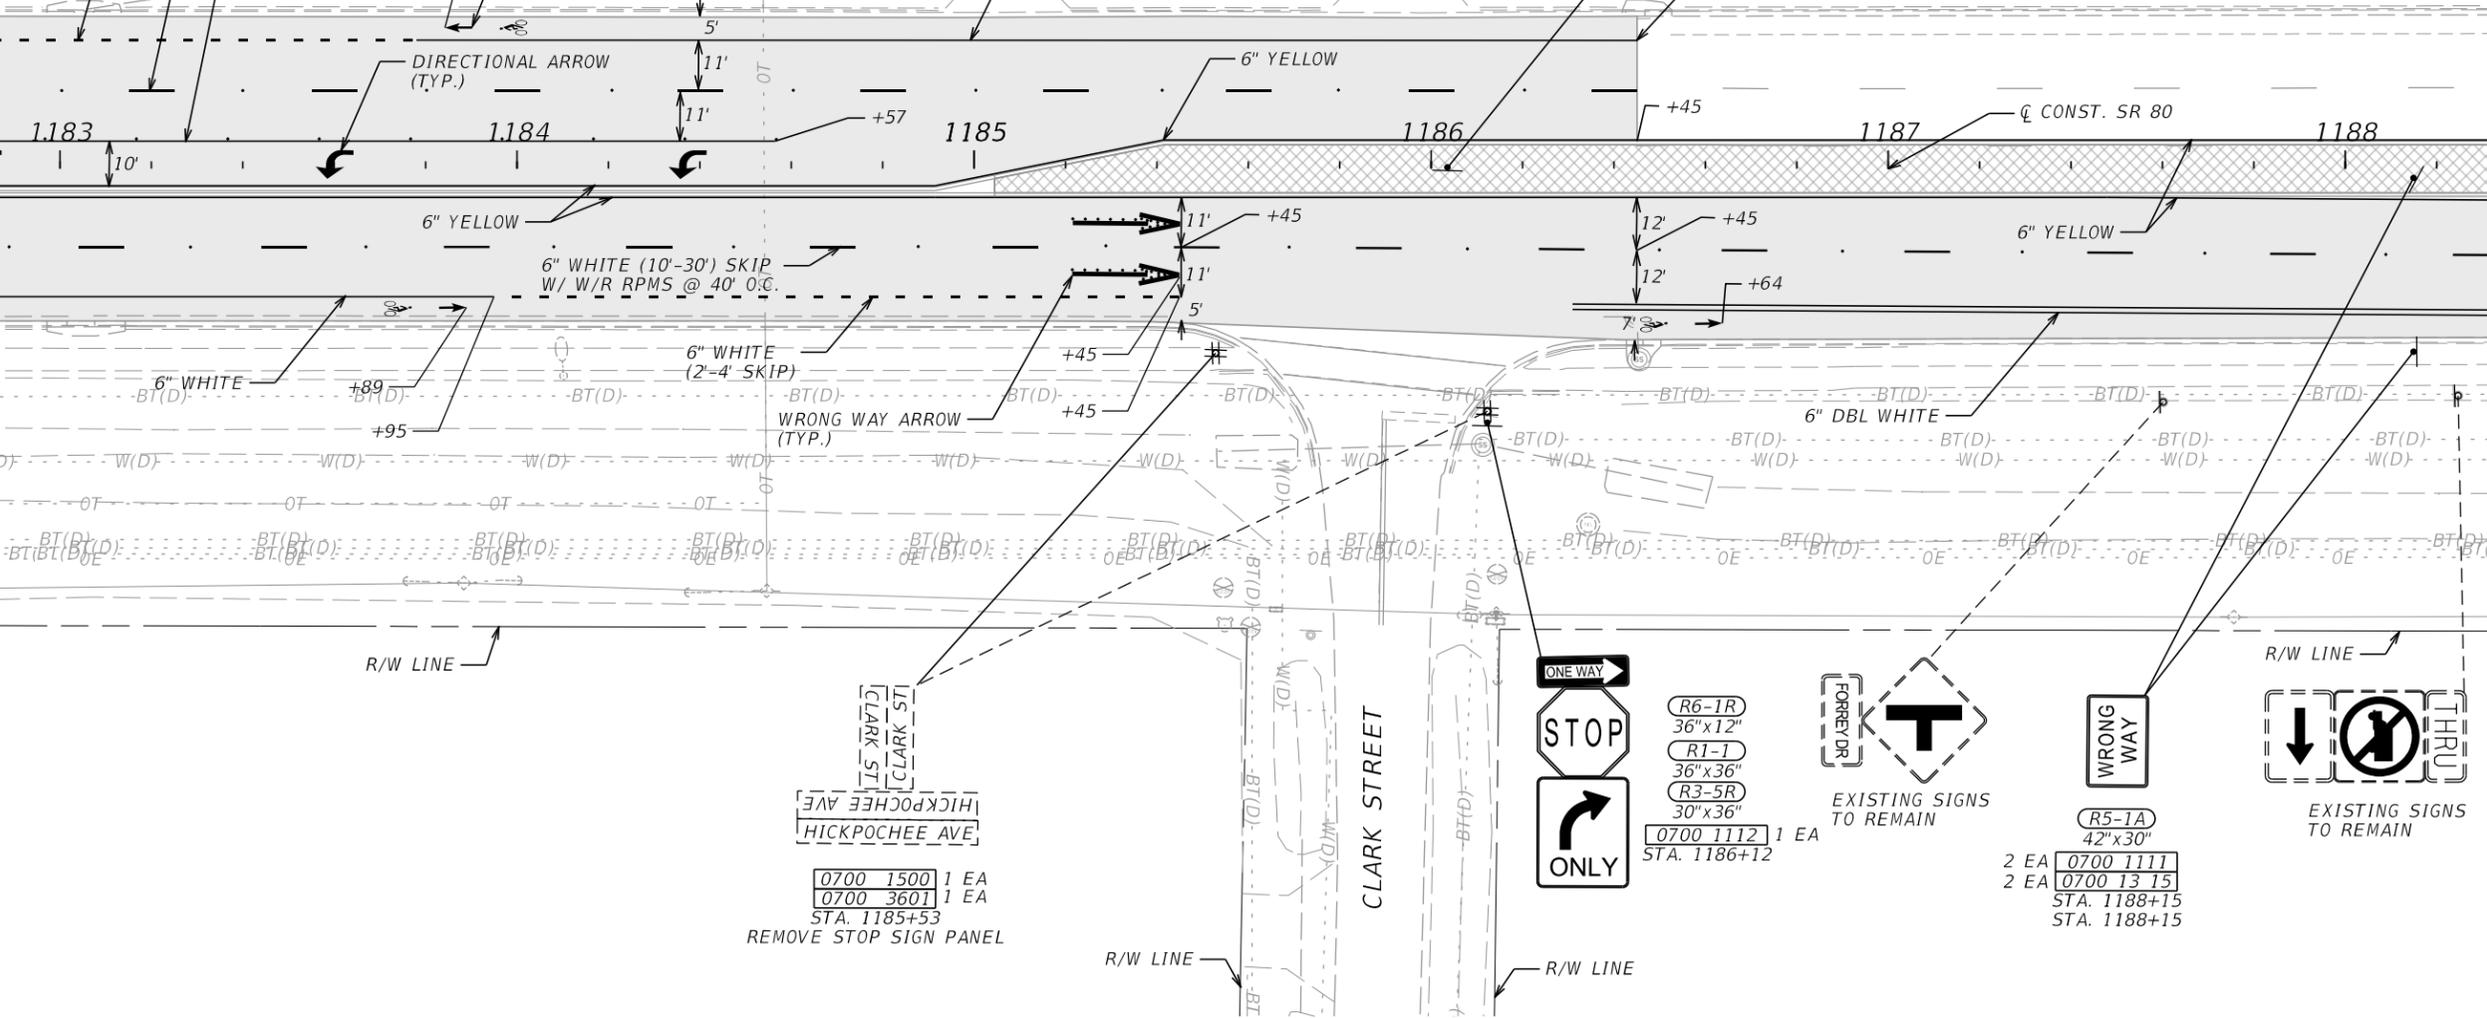

6/6/2025 1:43:28 PM G2 C:\Users\G2\Garrett Team\Dropbox\GEG Projects\SR 80 From Captain Hendry Dr to E Forrey Dr\44787815201\SigningAndMarking\PLANS\20.dgn


THE OFFICIAL RECORD OF THIS SHEET IS THE ELECTRONIC FILE DIGITALLY SIGNED AND SEALED UNDER RULE 61G15-23.004, F.A.C.

REVISIONS		ENGINEER OF RECORD		STATE OF FLORIDA DEPARTMENT OF TRANSPORTATION			SIGNING AND PAVEMENT MARKING PLAN (20)	SHEET NO.  S-22
DATE	DESCRIPTION	DATE	DESCRIPTION	ROAD NO.	COUNTY	FINANCIAL PROJECT ID		
				SR 80	HENDRY	447878-1-52-01		



MATCHLINE STA. 1188+40.00 (SEE SIGNING AND PAVEMENT MARKING PLAN (20))

MATCHLINE STA. 1194+00.00 (SEE SIGNING AND PAVEMENT MARKING PLAN (22))

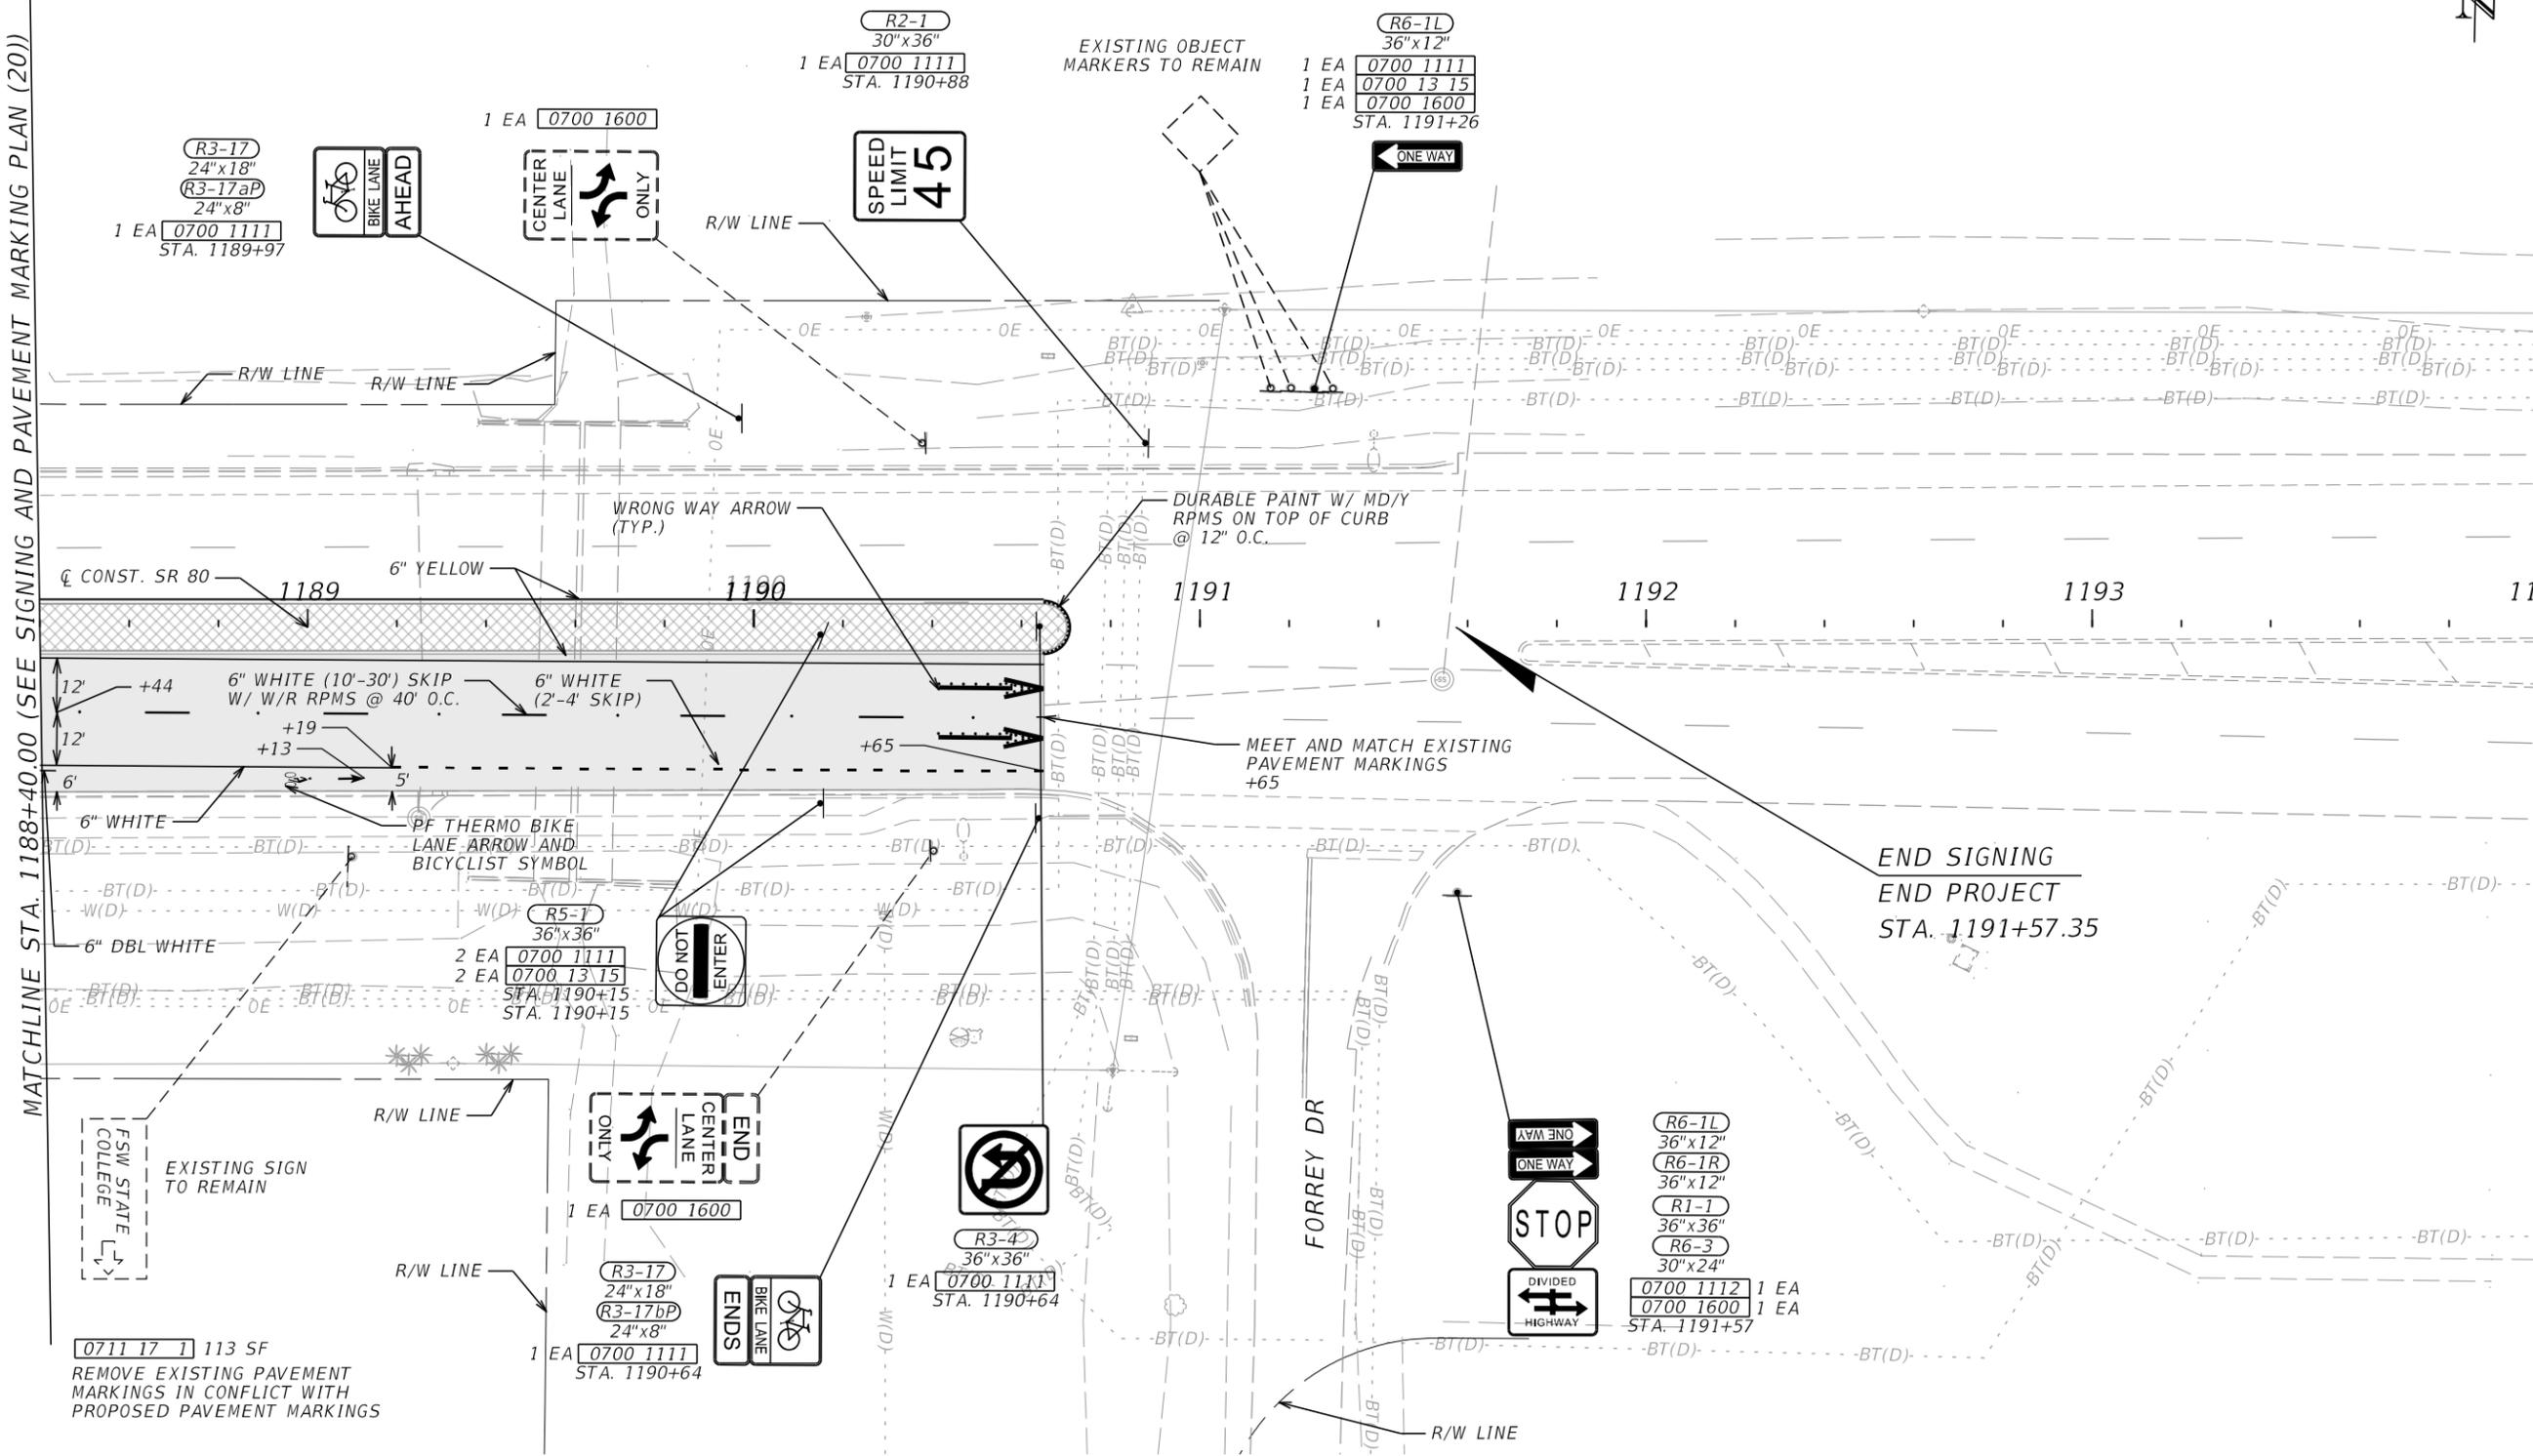

6/18/2025 2:20:44 PM G2 C:\Users\G2\Garrett Team\Dropbox\GEG Projects\SR 80 From Captain Hendry Dr to E Forrey Dr\44787815201\SigningAndMarking\PLANS\20.dgn


THE OFFICIAL RECORD OF THIS SHEET IS THE ELECTRONIC FILE DIGITALLY SIGNED AND SEALED UNDER RULE 61G15-23.004, F.A.C.

REVISIONS		REVISIONS		ENGINEER OF RECORD		STATE OF FLORIDA DEPARTMENT OF TRANSPORTATION			SHEET NO.
DATE	DESCRIPTION	DATE	DESCRIPTION	CARLOS ANDRES RAMIREZ, P.E. LICENSE NUMBER: 67335 GARRETT ENGINEERING GROUP, INC. 120 10TH AVENUE NORTH SAINT PETERSBURG, FL 33701		ROAD NO.	COUNTY	FINANCIAL PROJECT ID	
								SR 80	
<b>SIGNING AND PAVEMENT MARKING PLAN (21)</b>									S-23

SR 80



MATCHLINE STA. 1194+00.00 (SEE SIGNING AND PAVEMENT MARKING PLAN (21))

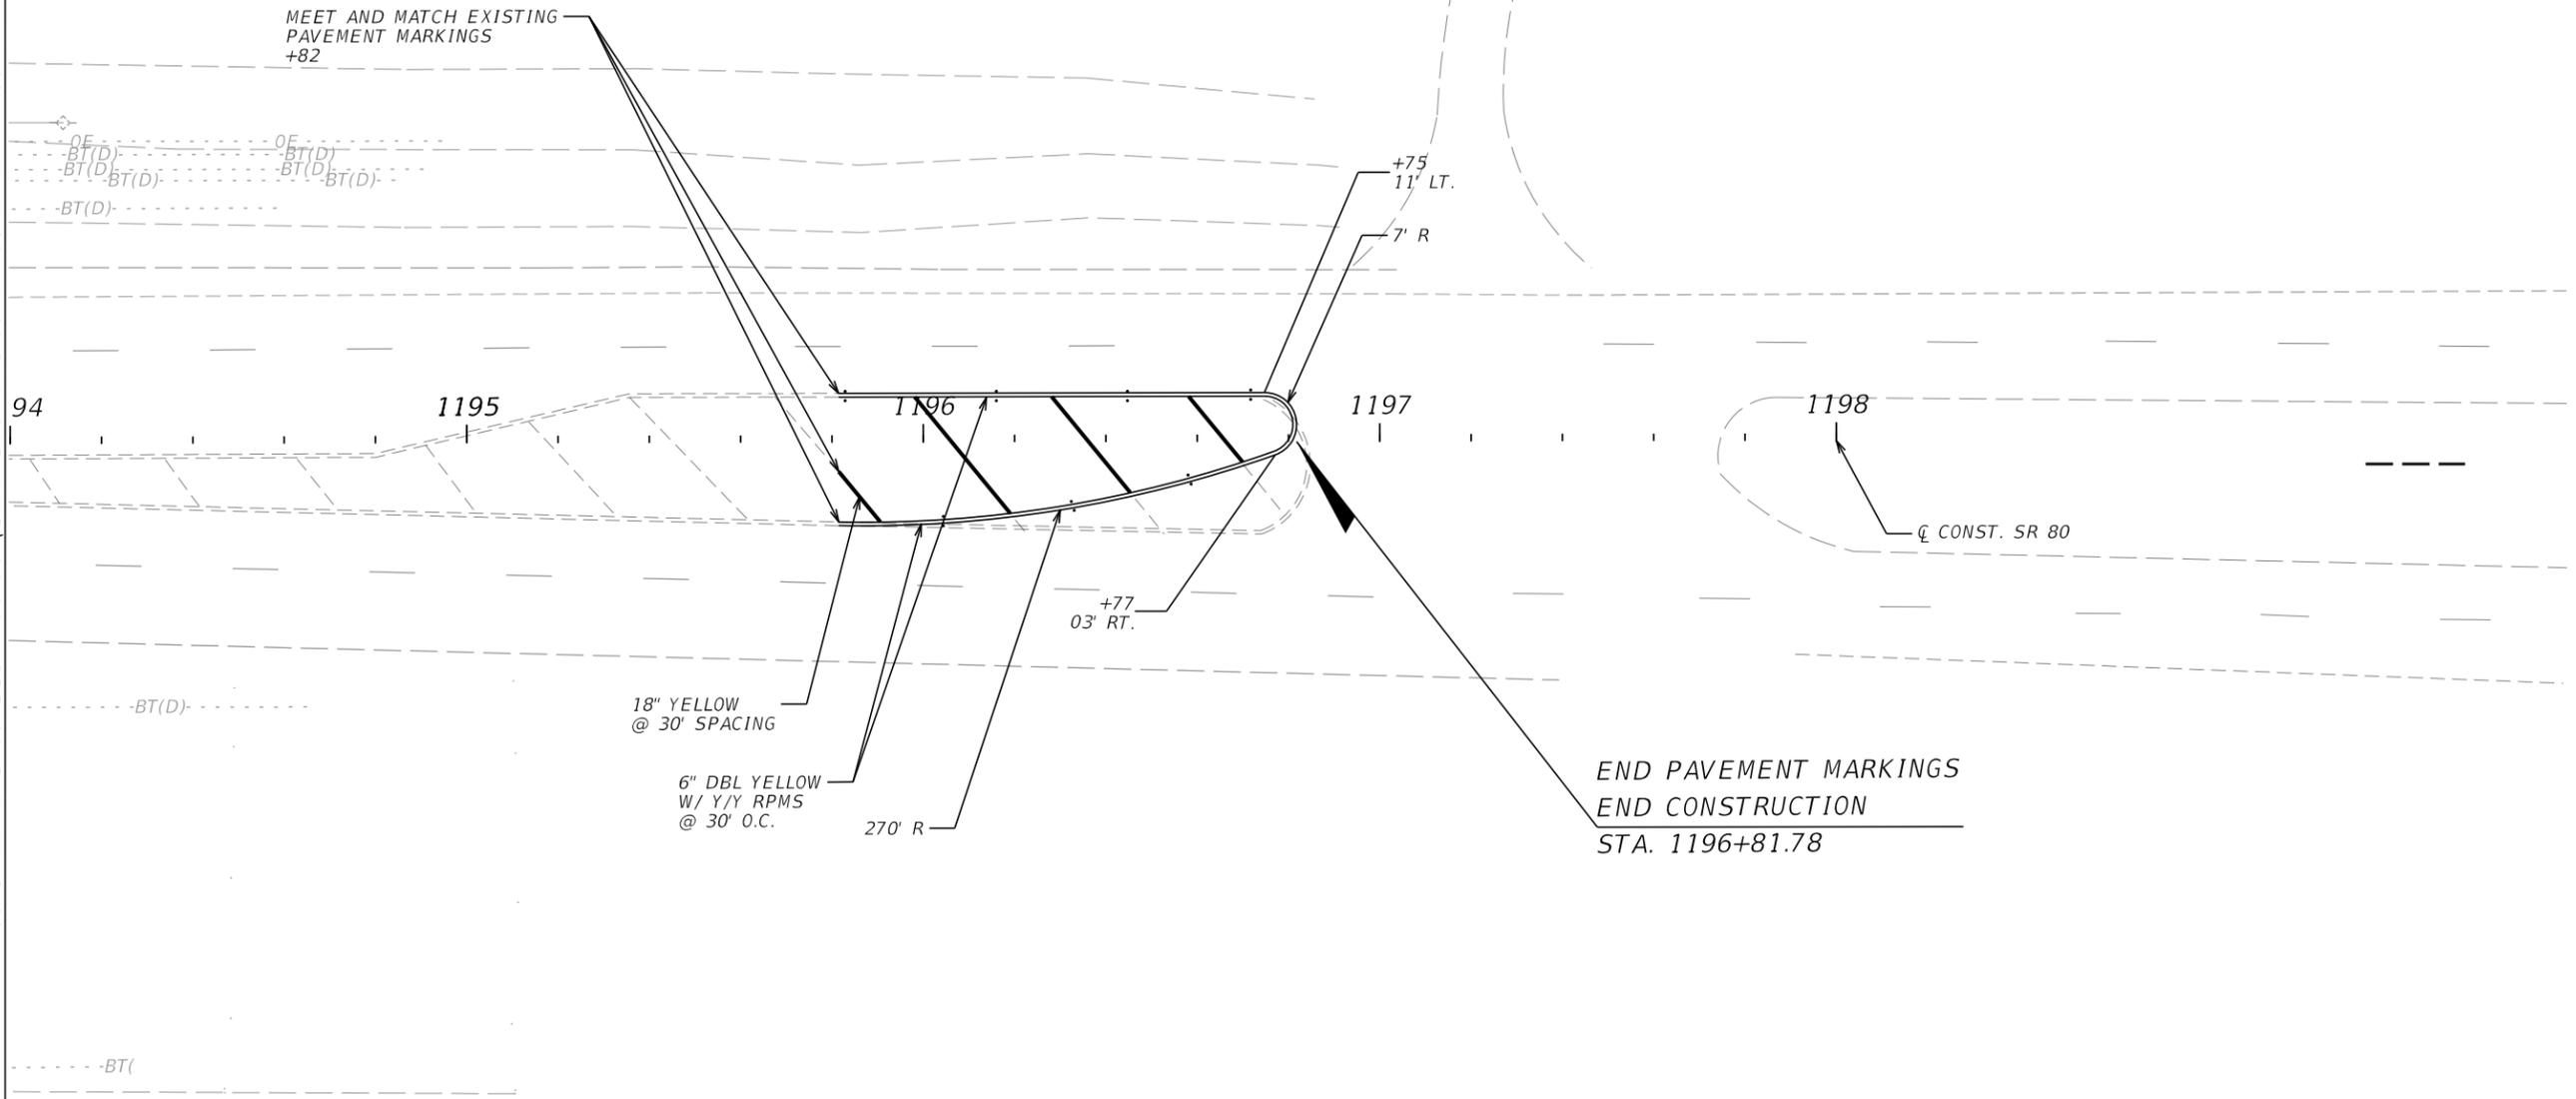

**0711 17 1** 446 SF  
 REMOVE EXISTING PAVEMENT MARKINGS IN CONFLICT WITH PROPOSED PAVEMENT MARKINGS

END PAVEMENT MARKINGS  
 END CONSTRUCTION  
 STA. 1196+81.78

6/18/2025 2:22:08 PM G2  
 C:\Users\GAGarrett\Team\Dropbox\GEG Projects\SR 80 From Captain Hendry Dr to E Forrey  

THE OFFICIAL RECORD OF THIS SHEET IS THE ELECTRONIC FILE DIGITALLY SIGNED AND SEALED UNDER RULE 61G15-23.004, F.A.C.

DATE		REVISIONS		P.E. LICENSE NUMBER:	STATE OF FLORIDA DEPARTMENT OF TRANSPORTATION			SHEET NO.
DATE	DESCRIPTION	DATE	DESCRIPTION		ROAD NO.	COUNTY	FINANCIAL PROJECT ID	
					SR 80	HENDRY	447878-1-52-01	S-24

**SIGNING AND PAVEMENT MARKING PLAN (22)**

6/6/2025 1:43:56 PM G2 C:\Users\G2\Garrett Team\Dropbox\GEG Projects\SR 80 From Captain Hendry Dr to E Forrey Dr\44787815201\SigningAndMarking\G5WK SP02.dgn

SIGN NAME	SIGN 1	QTY	SIGN NUMBER	STATION(S)	
PANEL	BORDER			85+52	
WIDTH	11'-0"	WIDTH	1"		
HEIGHT	6'-0"	RADII	3"		
LEGEND	White	COLOR	White		
COLOR	Green				
SYMBOL(S)	ANGLE	X	Y	WID	HT
AR_Type D	90	8	56.5	8	12
AR_Type D	270	112	31.5	8	12
SIGN NUMBER	NUMBER OF POSTS	CLEARANCE Edge Of Land	COLUMN SIZE	AVERAGE LENGTH	



NO. OF LIGHT FIXTURES	FIXTURE SPACING	PHOTOMETRIC CURVE	WATT	VOLTAGE

COPY		S	h	a	d	y		O	a	k	s		A	v	e	L				
SPACE	31	7.8	6	6	5.8	6.3	8.8	7.9	6.2	5.3	5.1	8.3	8.6	6.3	5	7.5	93.5			
COPY		D	r		M	a	r	t	i	n		L	u	t	h	e	r	L		
SPACE	7.5	8	3.8	9	9	6.2	3.9	4.5	2.9	5.6	9	7	5.8	4.5	6.1	6	3.7	29.6	95	
COPY		K	i	n	g		J	r		B	i	v	d		L					
SPACE	18.6	7.6	2.9	6.1	5.7	8.3	7.8	3.8	9	7.8	2.3	6.3	5	40.7	72.6					
COPY		N	E	X	T		S	I	G	N	A	L		L						
SPACE	25.3	8.6	7.1	7.8	6.3	8.6	8.1	3.3	8.3	7.8	9.5	6	25.3	81.4						
COPY																				
SPACE																				
COPY																				
SPACE																				

SIGN NAME	SIGN 2	QTY	SIGN NUMBER	STATION(S)	
PANEL	BORDER			106+10	
WIDTH	11'-0"	WIDTH	1"		
HEIGHT	6'-0"	RADII	3"		
LEGEND	White	COLOR	White		
COLOR	Green				
SYMBOL(S)	ANGLE	X	Y	WID	HT
AR_Type D	90	8	48.5	8	12
AR_Type D	270	112	23.5	8	12
SIGN NUMBER	NUMBER OF POSTS	CLEARANCE Edge Of Land	COLUMN SIZE	AVERAGE LENGTH	



NO. OF LIGHT FIXTURES	FIXTURE SPACING	PHOTOMETRIC CURVE	WATT	VOLTAGE

COPY		D	r		M	a	r	t	i	n		L	u	t	h	e	r	L		
SPACE	29.6	8	3.8	9	9	6.2	3.9	4.5	2.9	5.6	9	7	5.8	4.5	6.1	6	3.7	7.5	95	
COPY		K	i	n	g		J	r		B	i	v	d		L					
SPACE	40.7	7.6	2.9	6.1	5.7	8.3	7.8	3.8	9	7.8	2.3	6.3	5	18.6	72.6					
COPY		S	h	a	d	y		O	a	k	s		A	v	e	L				
SPACE	7.5	7.8	6	6	5.8	6.3	8.8	7.9	6.2	5.3	5.1	8.3	8.6	6.3	5	31	93.5			
COPY		N	E	X	T		S	I	G	N	A	L		L						
SPACE	25.3	8.6	7.1	7.8	6.3	8.6	8.1	3.3	8.3	7.8	9.5	6	25.3	81.4						
COPY																				
SPACE																				
COPY																				
SPACE																				

SIGN NAME	QTY	SIGN NUMBER	STATION(S)		
PANEL					
BORDER					
WIDTH		WIDTH			
HEIGHT		RADII			
LEGEND		COLOR			
COLOR					
SYMBOL(S)	ANGLE	X	Y	WID	HT
SIGN NUMBER	NUMBER OF POSTS	CLEARANCE Edge Of Land	COLUMN SIZE	AVERAGE LENGTH	

NO. OF LIGHT FIXTURES	FIXTURE SPACING	PHOTOMETRIC CURVE	WATT	VOLTAGE

COPY																			
SPACE																			
COPY																			
SPACE																			
COPY																			
SPACE																			
COPY																			
SPACE																			
COPY																			
SPACE																			

SIGN NAME	QTY	SIGN NUMBER	STATION(S)		
PANEL					
BORDER					
WIDTH		WIDTH			
HEIGHT		RADII			
LEGEND		COLOR			
COLOR					
SYMBOL(S)	ANGLE	X	Y	WID	HT
SIGN NUMBER	NUMBER OF POSTS	CLEARANCE Edge Of Land	COLUMN SIZE	AVERAGE LENGTH	

NO. OF LIGHT FIXTURES	FIXTURE SPACING	PHOTOMETRIC CURVE	WATT	VOLTAGE

COPY																			
SPACE																			
COPY																			
SPACE																			
COPY																			
SPACE																			
COPY																			
SPACE																			
COPY																			
SPACE																			

DATE		DESCRIPTION		DATE		DESCRIPTION		ENGINEER OF RECORD			STATE OF FLORIDA DEPARTMENT OF TRANSPORTATION			SHEET NO.	
								CARLOS ANDRES RAMIREZ, P.E. LICENSE NUMBER: 67335 GARRETT ENGINEERING GROUP, INC. 120 10TH AVENUE NORTH SAINT PETERSBURG, FL 33701			ROAD NO. COUNTY FINANCIAL PROJECT ID SR 80 HENDRY 447878-1-52-01			GUIDE SIGN WORK SHEET S-25	

THE OFFICIAL RECORD OF THIS SHEET IS THE ELECTRONIC FILE DIGITALLY SIGNED AND SEALED UNDER RULE 61G15-23.004, F.A.C.