


LOCATION SKETCH


SEC. 31, T45S, R24E

1" = 20'

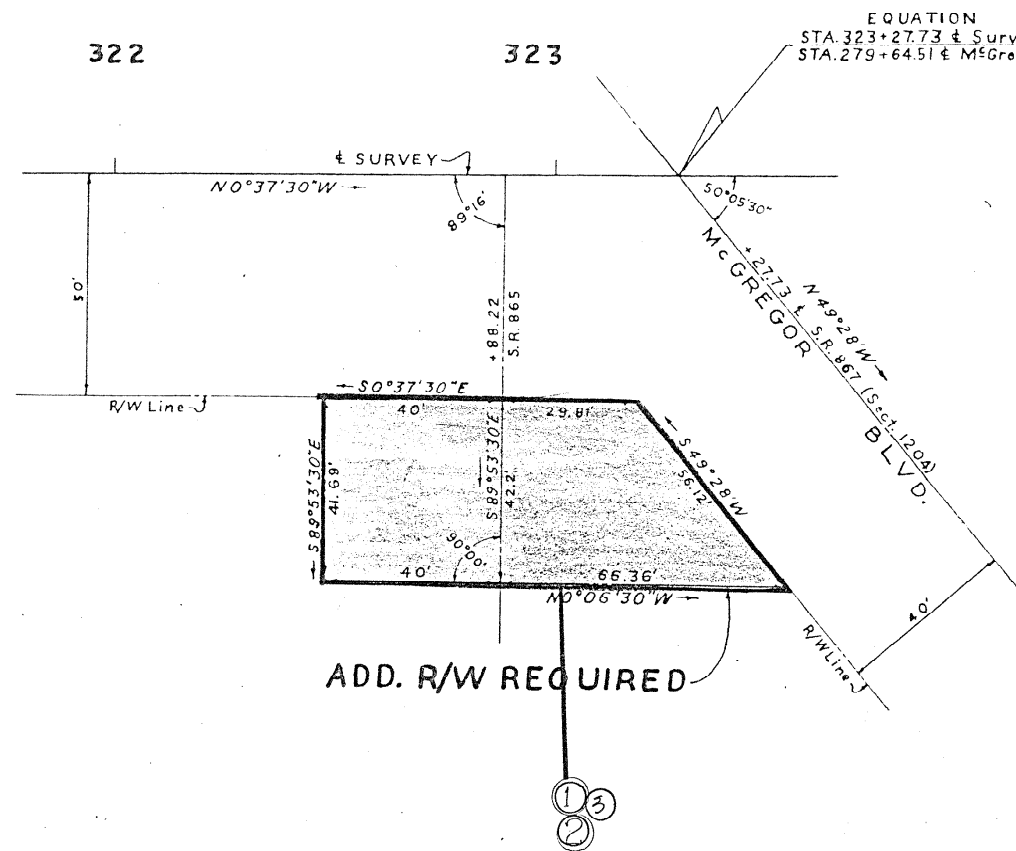

STATE OF FLORIDA STATE ROAD DEPARTMENT			
RIGHT OF WAY MAP			
SECTION NO. 1253-151			
ROAD NO. S-865		LEE COUNTY	
SCALE	NAME	DATE	APPROVED BY
DESIGNED			
DRAWN			
CHECKED			
REVIEWED			
DATE			

FED ROAD DIVN. No.	STATE	PROJ. No.	FISCAL YEAR	SHEET No.	TOTAL SHEETS
3	FLA.	1253-151		3	

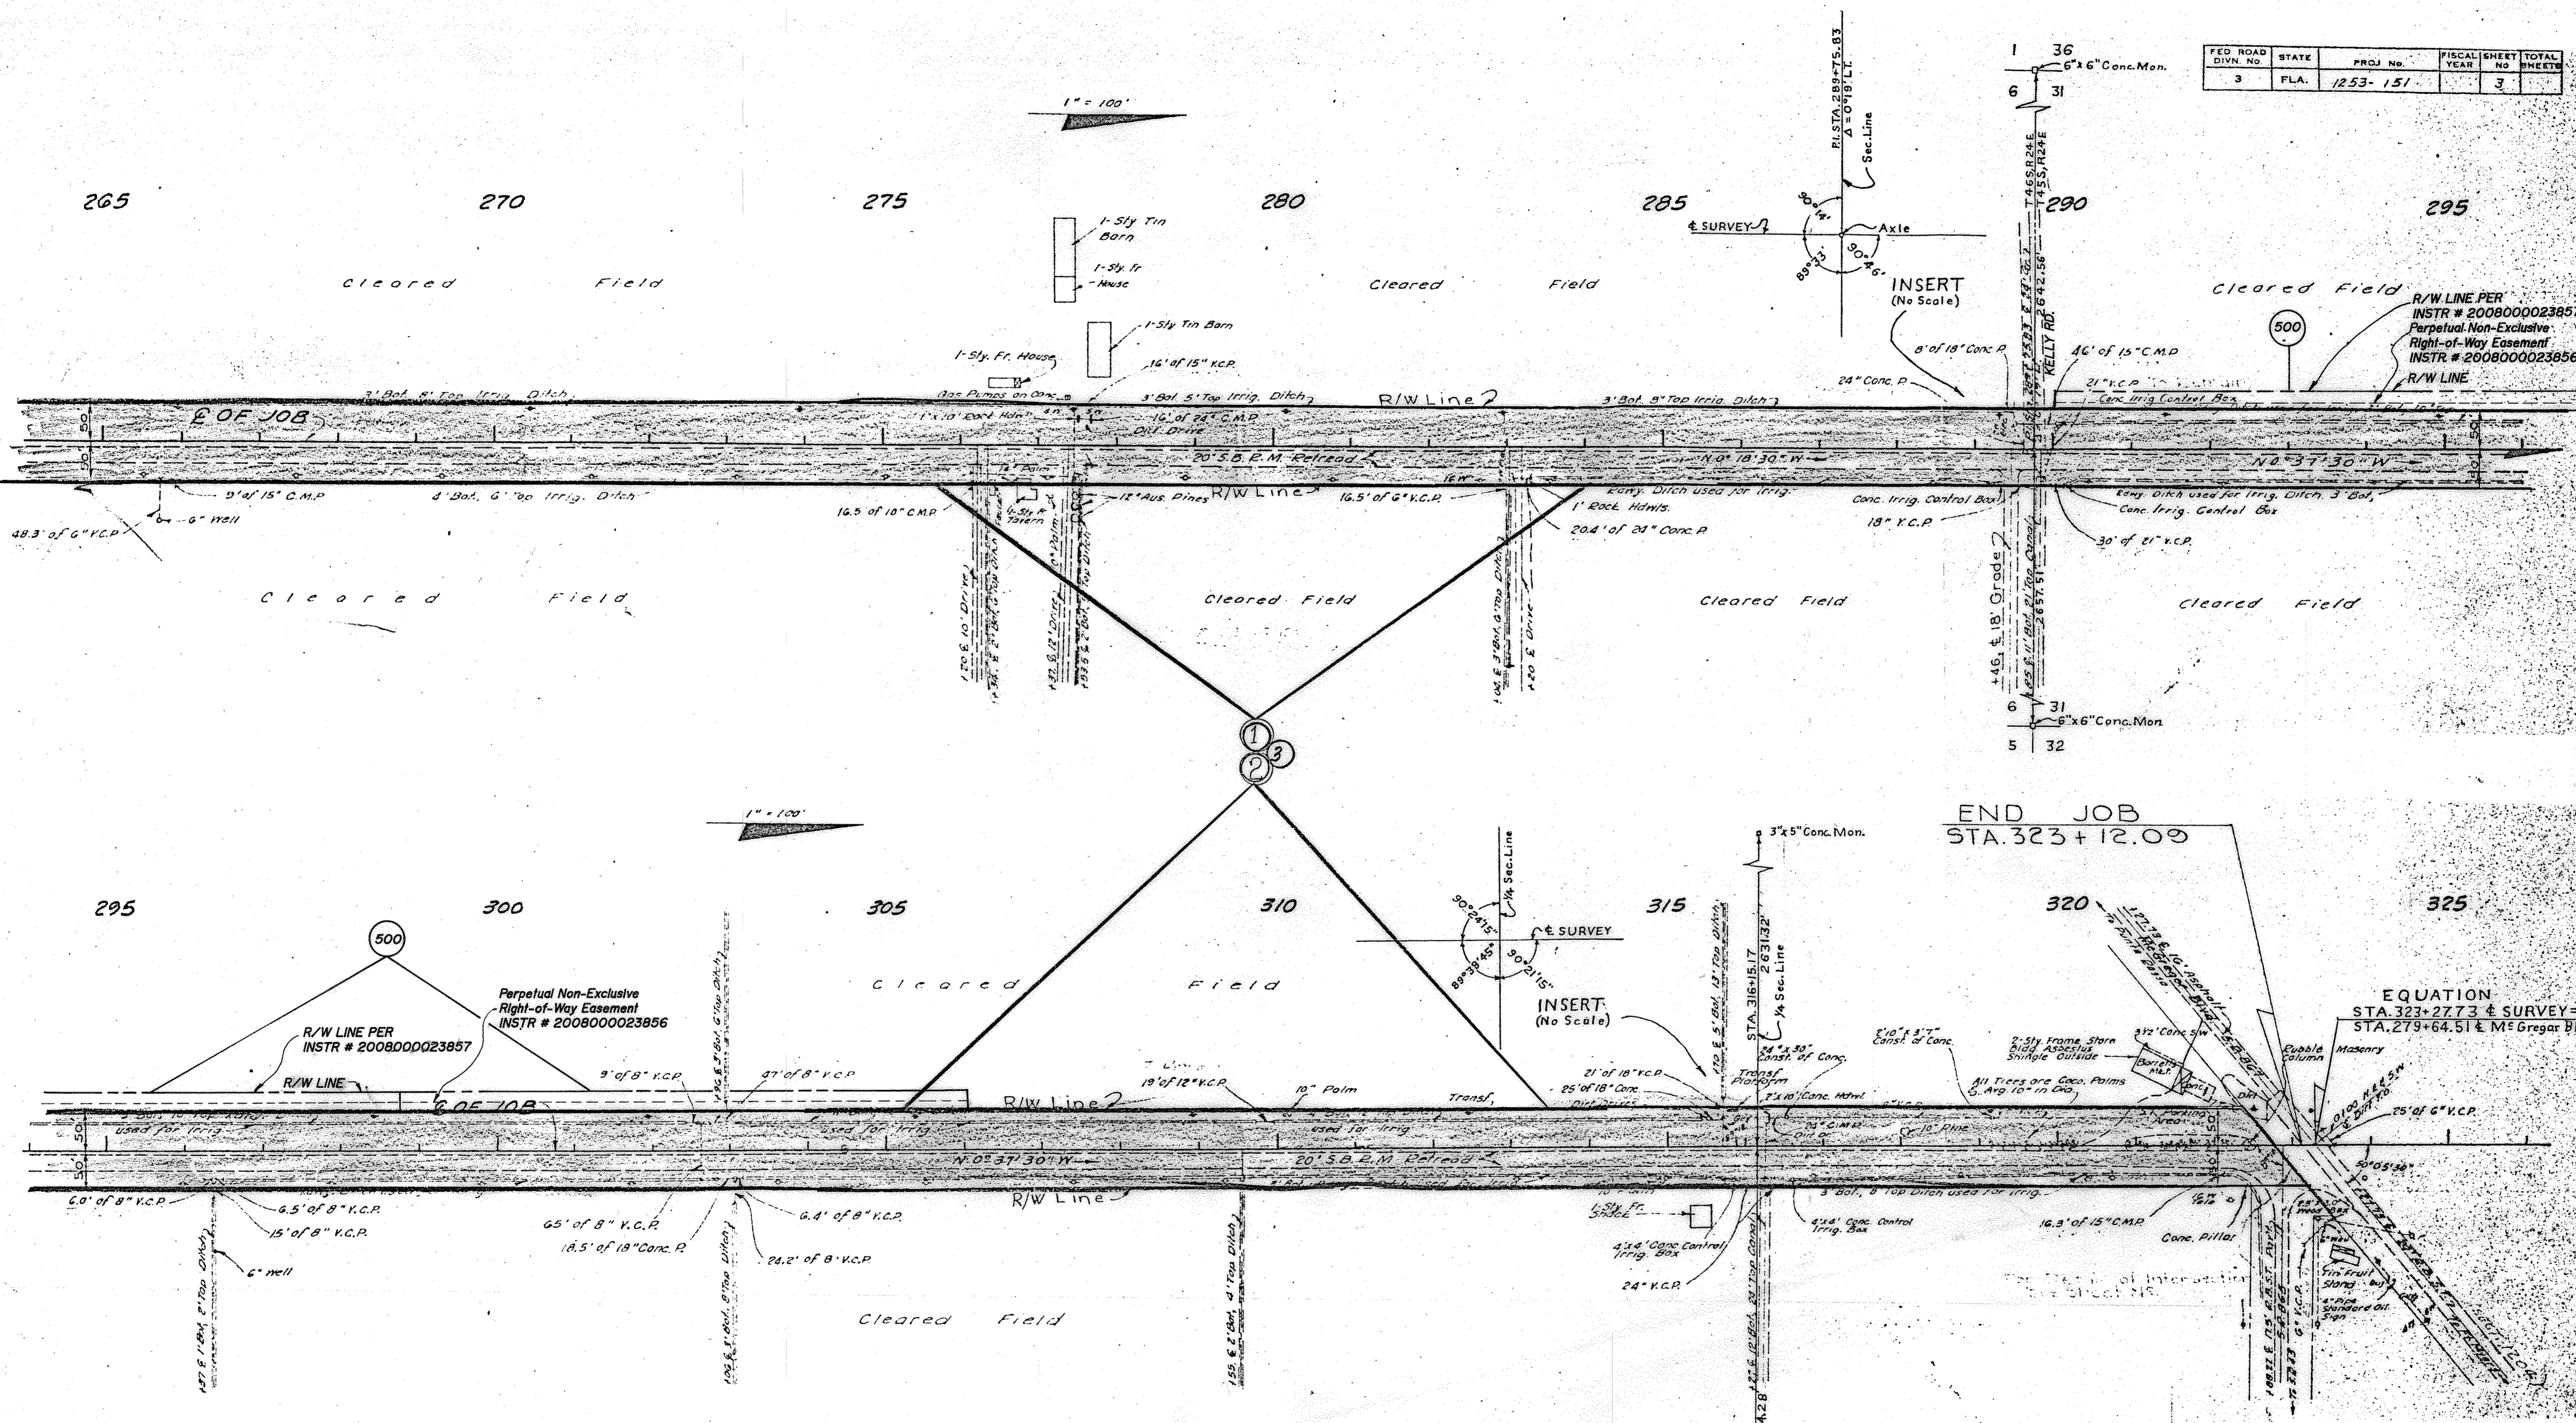

STATE OF FLORIDA
STATE ROAD DEPARTMENT

RIGHT OF WAY MAP

SECTION No. 1253 - 151
ROAD No. S-865
LEE COUNTY

SCALE 1" =	NAME	DATE	APPROVED BY
DRAWN			
TRACED			
INDEXED			
REVISED Add P. 500	L. Albritton	02-05-2008	
REVISED			