

CONTRACT PLANS COMPONENTS

ROADWAY PLANS
SIGNING AND PAVEMENT MARKING PLANS
LIGHTING PLANS
STRUCTURE PLANS

STATE OF FLORIDA
DEPARTMENT OF TRANSPORTATION


SIGNING AND PAVEMENT MARKING PLANS

INDEX OF SIGNING AND PAVEMENT MARKING PLANS

SHEET NO.	SHEET DESCRIPTION
S-1	KEY SHEET
S-2	SIGNATURE SHEET
S-3	TABULATIONS OF QUANTITIES
S-4	GENERAL NOTES
S-5	SIGNING AND PAVMENT MARKING PLANS

FINANCIAL PROJECT ID 436656-1-52-01

POLK COUNTY (16929015)
NEW YORK AVENUE PEDESTRIAN OVERPASS
FROM MAIN STREET TO LAKE WIRE DRIVE

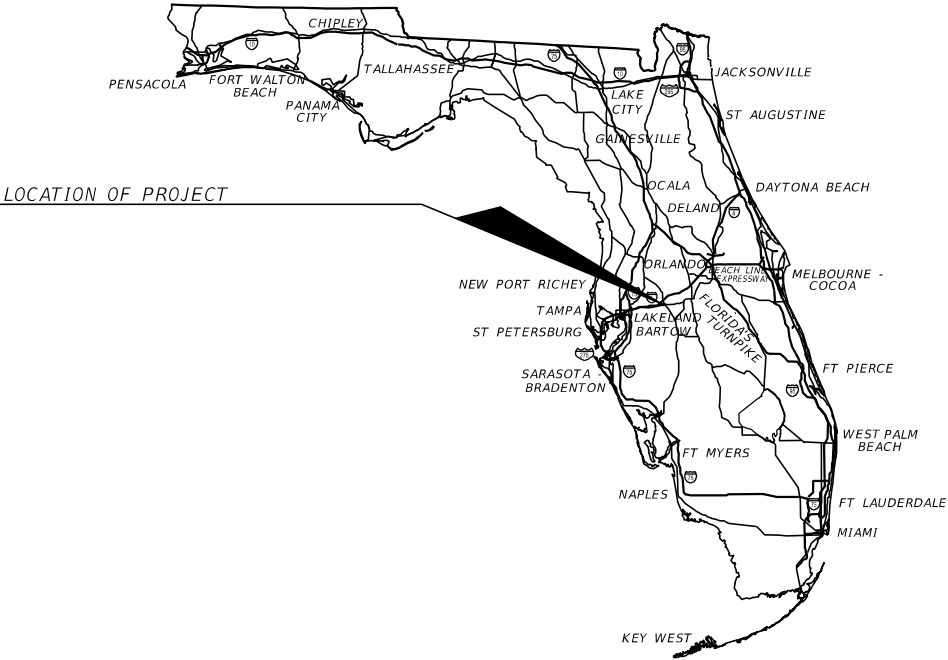

PROJECT LOCATION URL: <https://goo.gl/maps/WEnjv7B3ok4XN7Vj7>

PROJECT LIMITS: BEGIN PROJECT 10+63.35
END PROJECT 14+77.56

EXCEPTIONS: NONE

BRIDGE LIMITS: NEW YORK AVENUE PEDESTRIAN
OVERPASS AT CSX RAILROAD

RAILROAD CROSSING: CSX CROSSING NUMBER 976925H
RR MP A 851.01

GOVERNING STANDARD PLANS:

Florida Department of Transportation, FY 2025-26 Standard Plans for Road and Bridge Construction and applicable Interim Revisions (IRs).

Standard Plans for Road Construction and associated IRs are available at the following website: <http://www.fdot.gov/design/standardplans>

APPLICABLE IRs:

Standard Plans for Bridge Construction are included in the Structures Plans Component

GOVERNING STANDARD SPECIFICATIONS:

Florida Department of Transportation, FY 2025-26 Standard Specifications for Road and Bridge Construction at the following website: <http://www.fdot.gov/programmanagement/Implemented/SpecBooks>

SIGNING AND PAVEMENT
MARKING PLANS
ENGINEER OF RECORD:


DEEANGELA R. TJKUENI, P.E. NO.: 68301
JACOBS ENGINEERING GROUP, INC.
200 S. ORANGE AVENUE, SUITE 900
ORLANDO, FL 32801
407-903-5001
CONTRACT NO.: C9J72
VENDOR NO.: 95-4081636

FDOT PROJECT MANAGER:

RICHARD HOWARD Jr., P.E.

PHASE III SUBMITTAL
JUNE 2025

CONSTRUCTION CONTRACT NO.	FISCAL YEAR	SHEET NO.
E1W98	26	S-1

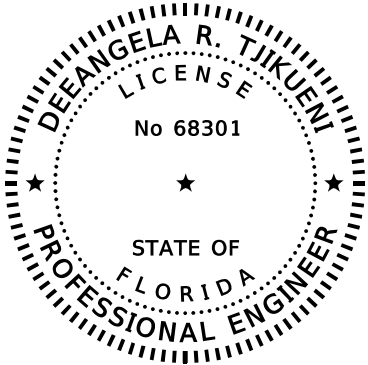

THIS ITEM HAS BEEN DIGITALLY
SIGNED AND SEALED BY:

ON THE DATE ADJACENT TO THE SEAL

SIGNATURE MUST BE VERIFIED
ON ANY ELECTRONIC COPIES.

JACOBS ENGINEERING GROUP INC.
200 S. ORANGE AVENUE, SUITE 900
ORLANDO, FL 32801
DEEANGELA R. TJIKUENI, P.E. NO. 68301

THE ABOVE NAMED PROFESSIONAL ENGINEER SHALL BE RESPONSIBLE FOR THE
FOLLOWING SHEETS IN ACCORDANCE WITH RULE 61G15-23.004, F.A.C.

SHEET NO	SHEET DESCRIPTION
S-1	KEY SHEET
S-2	SIGNATURE SHEET
S-3	TABULATION OF QUANTITIES
S-4	GENERAL NOTES
S-5	SIGNING AND PAVEMENT MARKING PLANS

REVISIONS				DEEANGELA R. TJIKUENI, P.E. P.E. LICENSE NO.: 68301 JACOBS ENGINEERING GROUP, INC. 200 S. ORANGE AVENUE, SUITE 900 ORLANDO, FL 32801	STATE OF FLORIDA DEPARTMENT OF TRANSPORTATION			SIGNATURE SHEET	SHEET NO.
DATE	DESCRIPTION	DATE	DESCRIPTION		ROAD NO.	COUNTY	FINANCIAL PROJECT ID		
					N/A	POLK	436656-1-52-01		S-2

\$USERS\$

\$DATES\$

\$TIMES\$

\$MODELNAME\$

\$FILES\$

THE OFFICIAL RECORD OF THIS SHEET IS THE ELECTRONIC FILE DIGITALLY SIGNED AND SEALED UNDER RULE 61G15-23.004, F.A.C.

[illegible]

THE OFFICIAL RECORD OF THIS SHEET IS THE ELECTRONIC FILE DIGITALLY SIGNED AND SEALED UNDER RULE 61G15-23.004, F.A.C.

GENERAL NOTES:

1. ALL SIGNS MOUNTED OVER SIDEWALK SHALL HAVE A VERTICAL CLEARANCE OF EIGHT FEET (8').

2. STANDARD CROSSWALK ACROSS NON-SIGNALIZED INTERSECTIONS SHALL BE SIX FEET (6') IN WIDTH. CROSSWALK WIDTH ARE MEASURED INSIDE-TO-INSIDE.

3. UTILITY/AGENCY OWNERS:

COMPANY

BRIGHT HOUSE NETWORKS - POLK

KINDER MORGAN/CENTRAL FLORIDA PIPELINE

VERIZON FLORIDA INC

WILTEL COMMUNICATIONS, LLC

LEVEL 3 COMMUNICATIONS

CITY OF LAKELAND ELECTRIC - FIBER OPTIC

CITY OF LAKELAND ELECTRIC

CITY OF LAKELAND WATER

CITY OF LAKELAND WASTEWATER

MCI

TECO PEOPLE GAS - LAKELAND

CONTACT

TOM SANSING

MARK CLARK

DAVID WYNNS

TECH OF DUTY

NETWORK RELATIONS

ROBERT SMITH

KRIS HAYES

CITY OF LAKELAND

WATER UTILITIES

ENGINEERING

CITY OF LAKELAND

WATER UTILITIES

ENGINEERING

BRYAN LANTZ

JENNIFER LOWERS

TELEPHONE NUMBERS

DAY: (863) 288-2340 X84264

ALT: (863) 286-2440

EMERGENCY: (727) 253-4636

DAY: (813) 781-1718

ALT: (813) 241-1124

DAY: (813) 978-2164

DAY: (877) 366-8344

DAY: (877) 366-8344 X2

DAY: (863) 834-6891

DAY: (863) 834-6486

DAY: (863) 834-6560

ALT: (863) 834-8316

DAY: (863) 834-6560

ALT: (863) 834-8316

DAY: (813) 740-1231

DAY: (863) 603-2226


4. EXISTING SIGNS WITHIN CONSTRUCTION LIMITS SHALL REMAIN UNLESS OTHERWISE NOTED.

5. REFER TO GENERAL NOTES SHEETS IN THE ROADWAY PLANS FOR RAILROAD REQUIREMENTS.
- NOTES TO REVIEWER
1. PROPOSED RRFB'S SHOWN ON SHEET S-5 ARE DESIGNED TO NEED A POWER SOURCE. PENDING CONCURRENCE FROM THE CITY OF LAKELAND AND OTHER STAKEHOLDERS, A POWER SOURCE WILL BE IDENTIFIED POST 90% SUBMITTAL.
- | REVISIONS | | | | DEEANGELA R. TJIKUENI, P.E.
P.E. LICENSE NO.: 68301
JACOBS ENGINEERING GROUP, INC.
200 S. ORANGE AVENUE, SUITE 900
ORLANDO, FL 32801 | STATE OF FLORIDA
DEPARTMENT OF TRANSPORTATION | | | GENERAL NOTES | SHEET NO. |
|-----------|-------------|------|-------------|--|--|--------|----------------------|---------------|-----------|
| DATE | DESCRIPTION | DATE | DESCRIPTION | | ROAD NO. | COUNTY | FINANCIAL PROJECT ID | | S-4 |
| | | | | | N/A | POLK | 436656-1-52-01 | | |
| | | | | | | | | | |
- Donna.Chandler@jacobs.com

1/30/2025 9:28:33 AM Default

c:\pw_workdir\den003\ch2mhill_dchandle\d0722779\GNNTSP01.dgn
- THE OFFICIAL RECORD OF THIS SHEET IS THE ELECTRONIC FILE DIGITALLY SIGNED AND SEALED UNDER RULE 61G15-23.004, F.A.C.

PROPOSED SIGN ASSEMBLY TO BE LOCATED WEST OF EXISTING SIGN ASSEMBLY. IN THE GRASSY UTILITY STRIP JUST WEST OF DRIVEWAY CLOSEST TO N NEW YORK AVE.

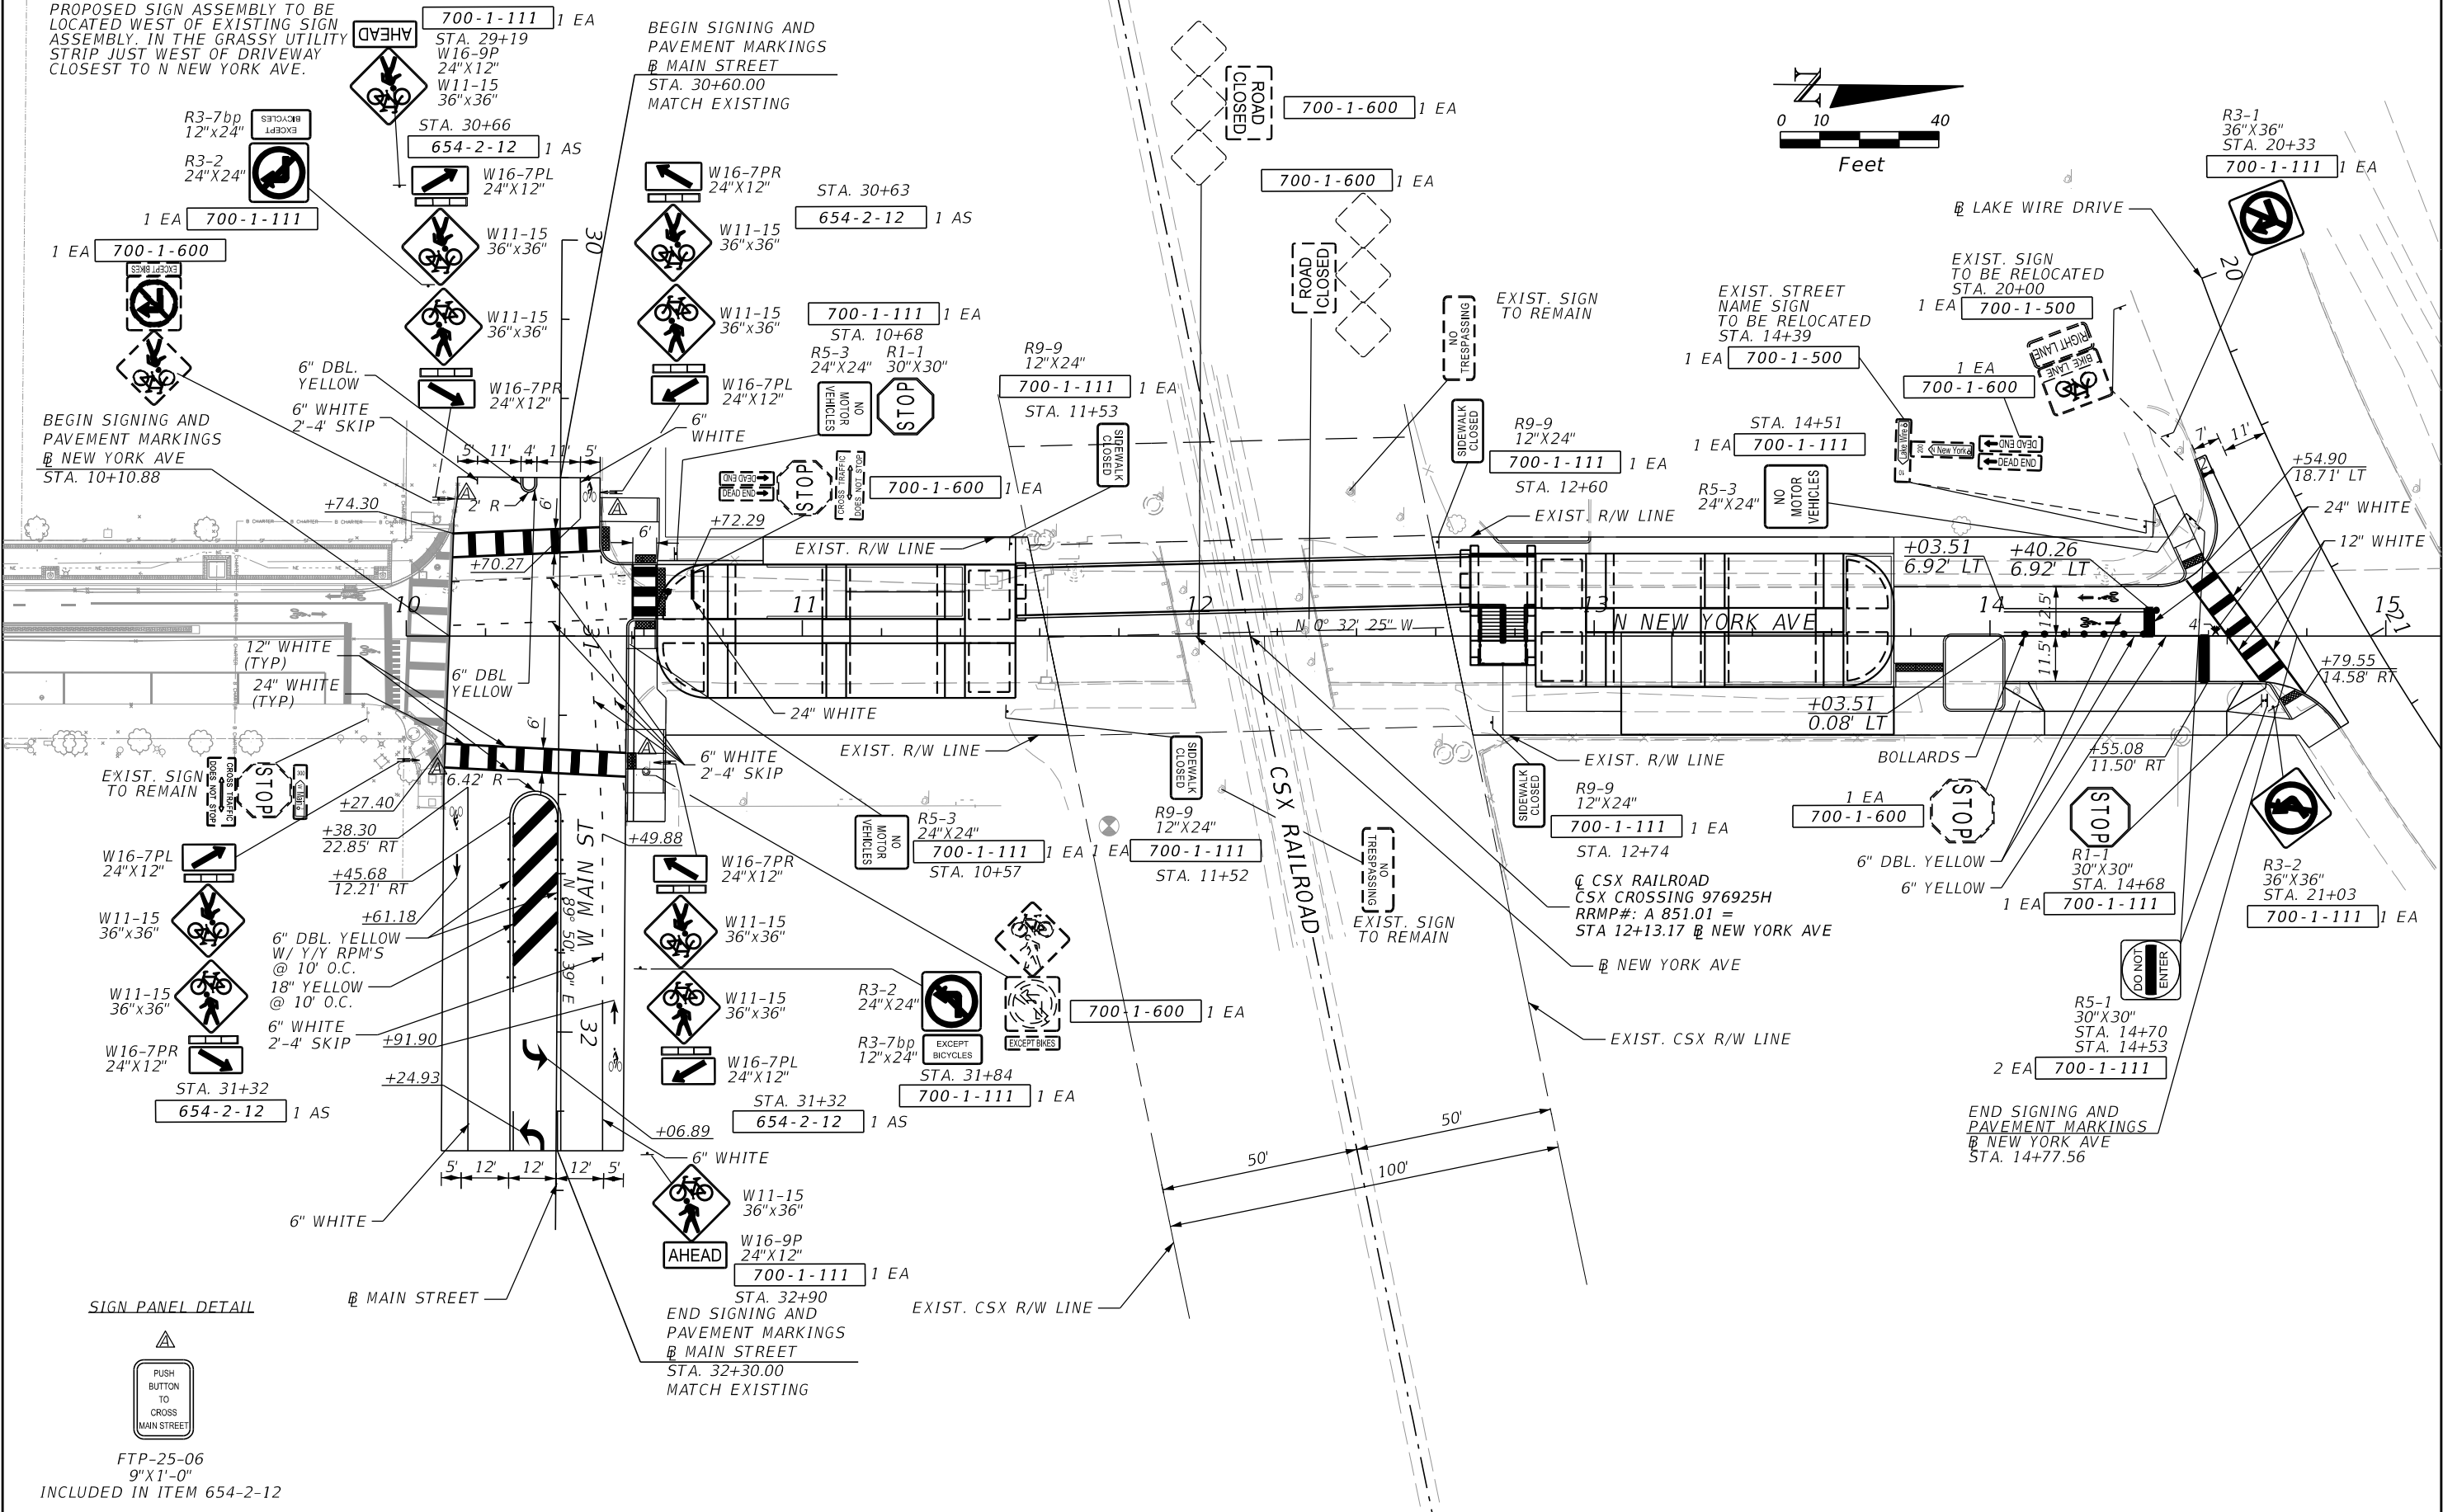

SIGN PANEL DETAIL



FTP-25-06

9"X1'-0"

INCLUDED IN ITEM 654-2-12

REVISIONS				DEEANGELA R. TJIKUENI, P.E. P.E. LICENSE NO.: 68301 JACOBS ENGINEERING GROUP, INC. 200 S. ORANGE AVENUE, SUITE 900 ORLANDO, FL 32801	STATE OF FLORIDA DEPARTMENT OF TRANSPORTATION			SIGNING AND PAVEMENT MARKING PLANS	SHEET NO. S-5
DATE	DESCRIPTION	DATE	DESCRIPTION		ROAD NO.	COUNTY	FINANCIAL PROJECT ID		
					N/A	POLK	436656-1-52-01		

\$USERS\$

\$DATES\$ \$TIMES\$ \$MODELNAME\$

\$FILES\$

THE OFFICIAL RECORD OF THIS SHEET IS THE ELECTRONIC FILE DIGITALLY SIGNED AND SEALED UNDER RULE 61G15-23.004, F.A.C.