


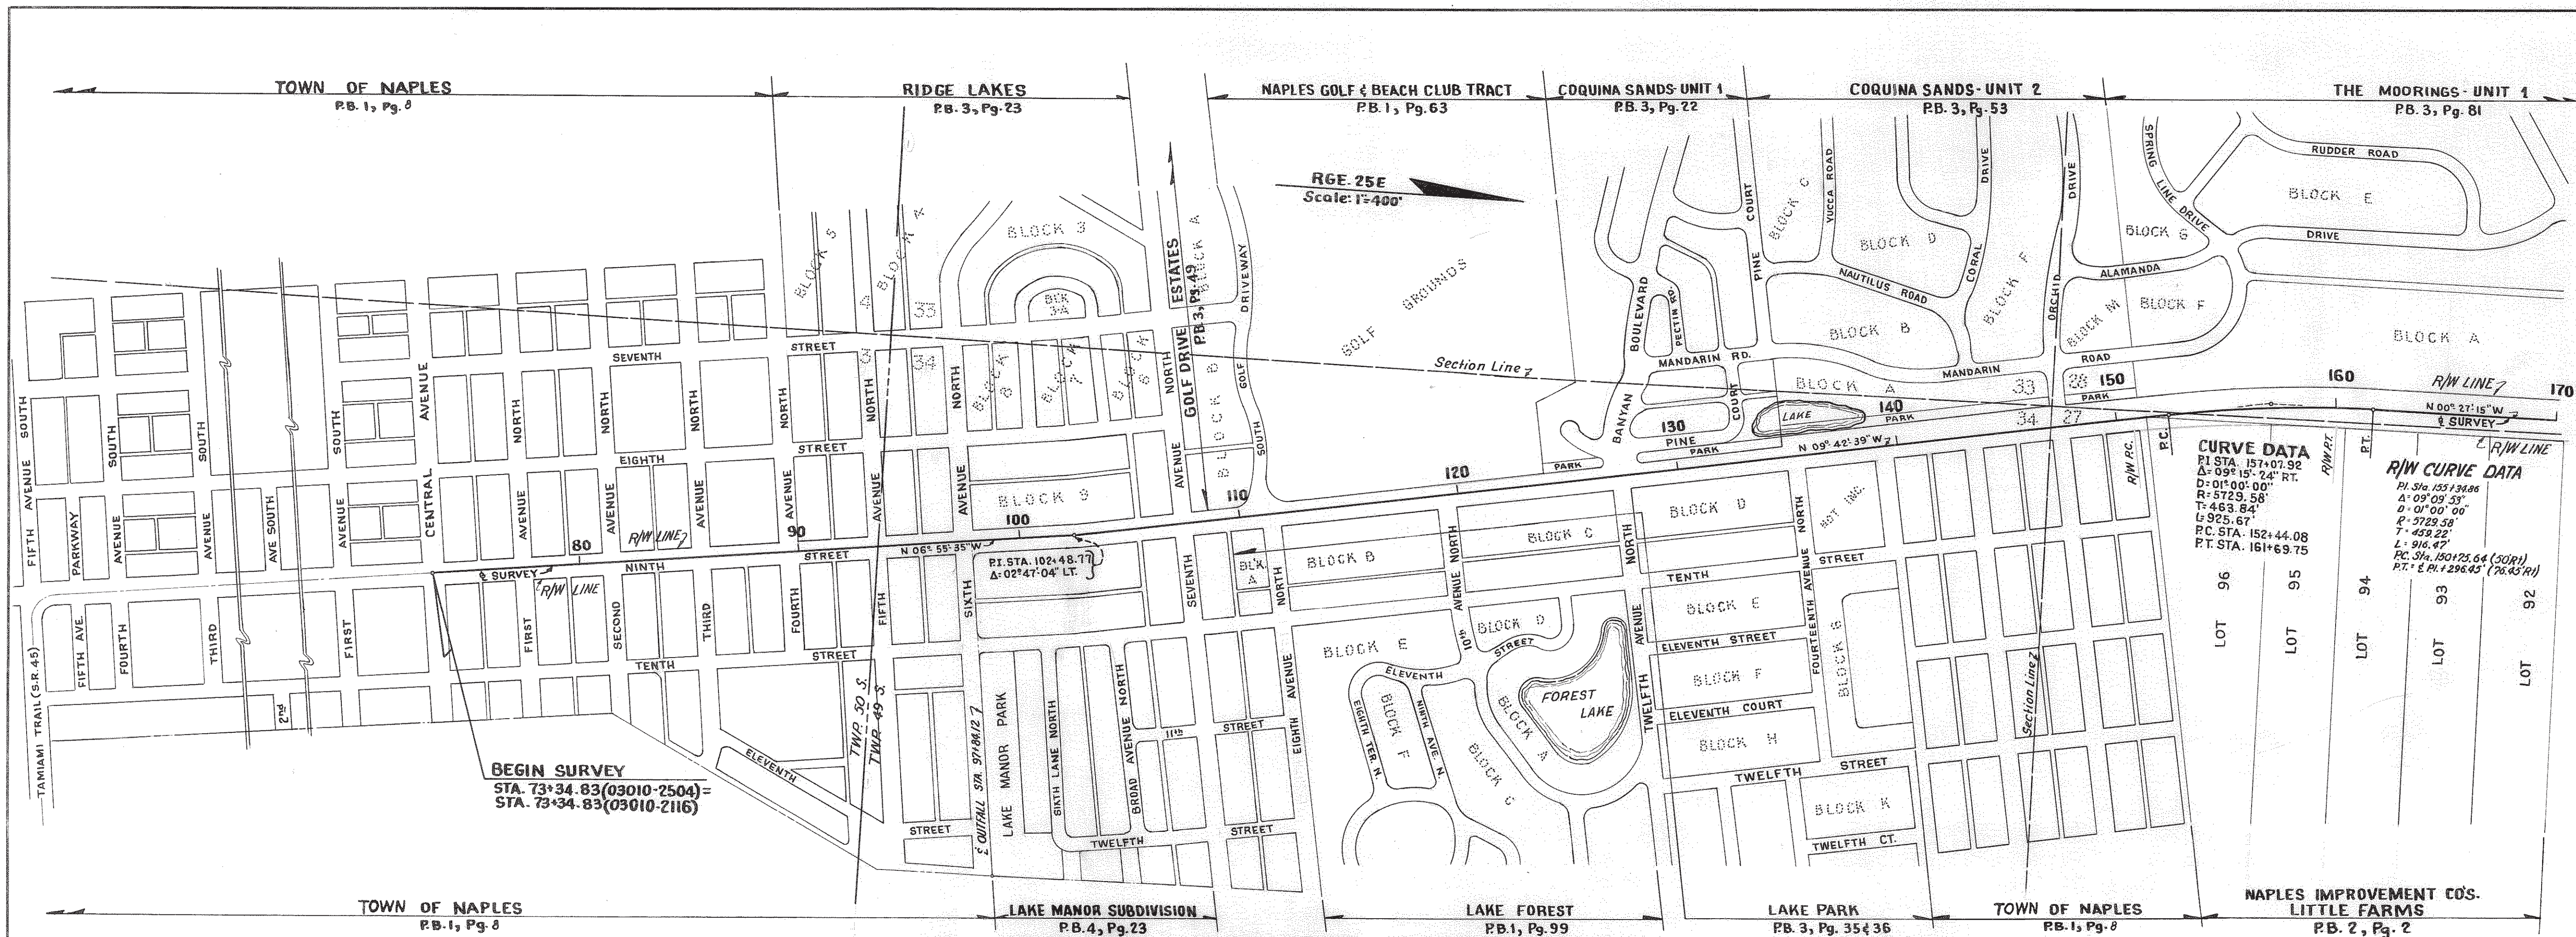


CURVE DATA

PI STA. 157+07.92
 Δ = 09°15'24" RT.
 D = 01'00'00"
 R = 5729.58'
 T = 463.84'
 L = 925.67'
 PC STA. 152+44.08
 PT STA. 161+63.75

R/W CURVE DATA


PI Sta. 157+34.36
 Δ = 09°08'53"
 D = 01'00'00"
 R = 5729.58'
 T = 463.84'
 L = 925.67'
 PC Sta. 152+64.08 (SOP)
 PT Sta. 161+296.45 (26.45 MI)


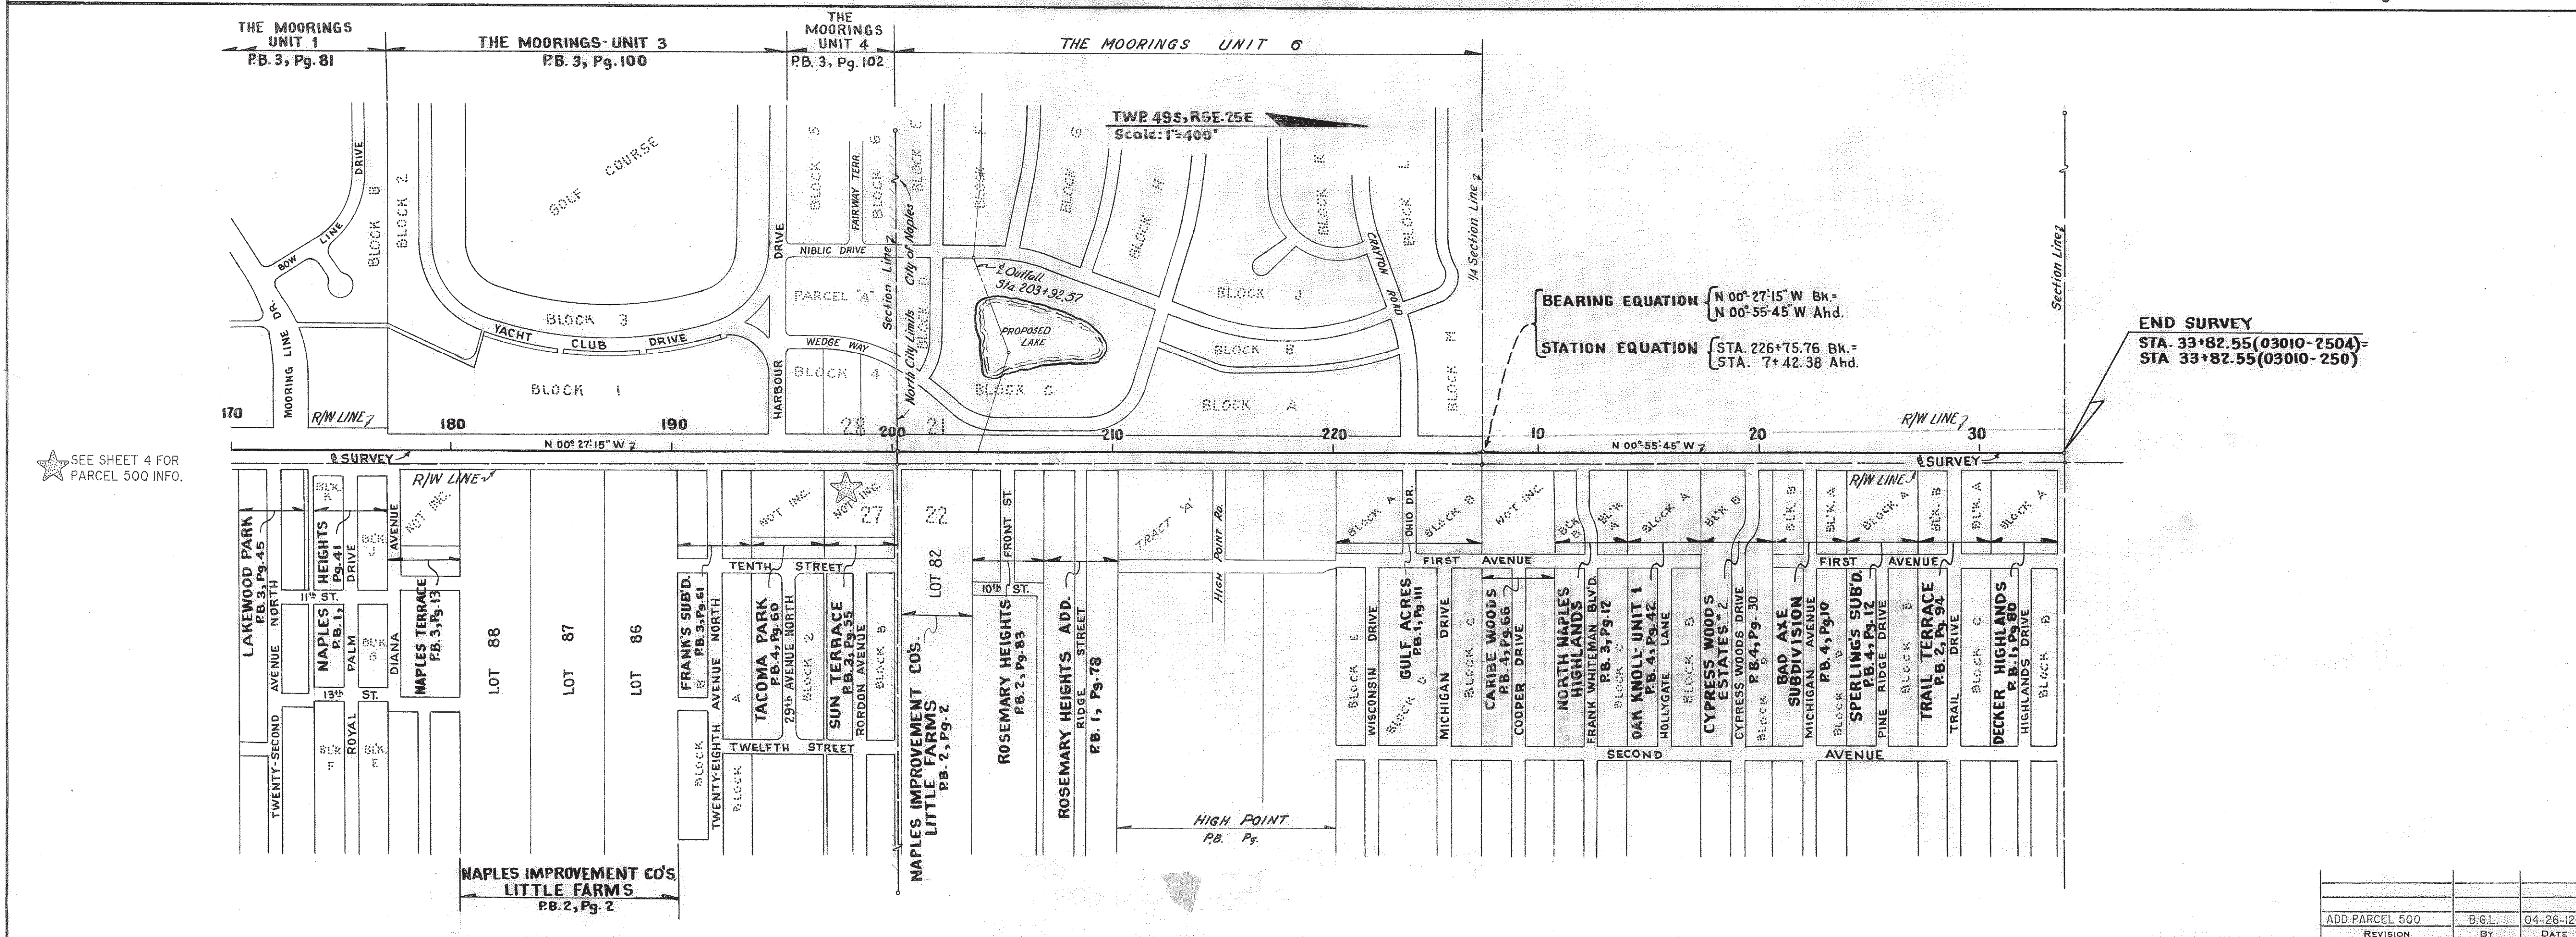




★ SEE SHEET 4 FOR PARCEL 500 INFO.

- NOTES:**
1. Bearings taken from RJW Map Section 03010-2116
 2. Lot dimensions are Plat dimensions

STATE OF FLORIDA STATE ROAD DEPARTMENT			
RIGHT OF WAY MAP			
STATE ROAD No. 45		COLLIER COUNTY	
DRAWN	BY	DATE	APPROVED BY
TRACED	B. Flaherty	6-65	<i>[Signature]</i>
CHECKED	Ladley	9-65	DISTRICT ENGINEER
COMPARED			ENGINEER IN CHARGE
INDEXED			STATE HIGHWAY ENGINEER
ADD PARCEL 500		B.G.L.	04-26-12
REVISION		BY	DATE
SECTION. 03010-2504		SHEET 1 OF 1	

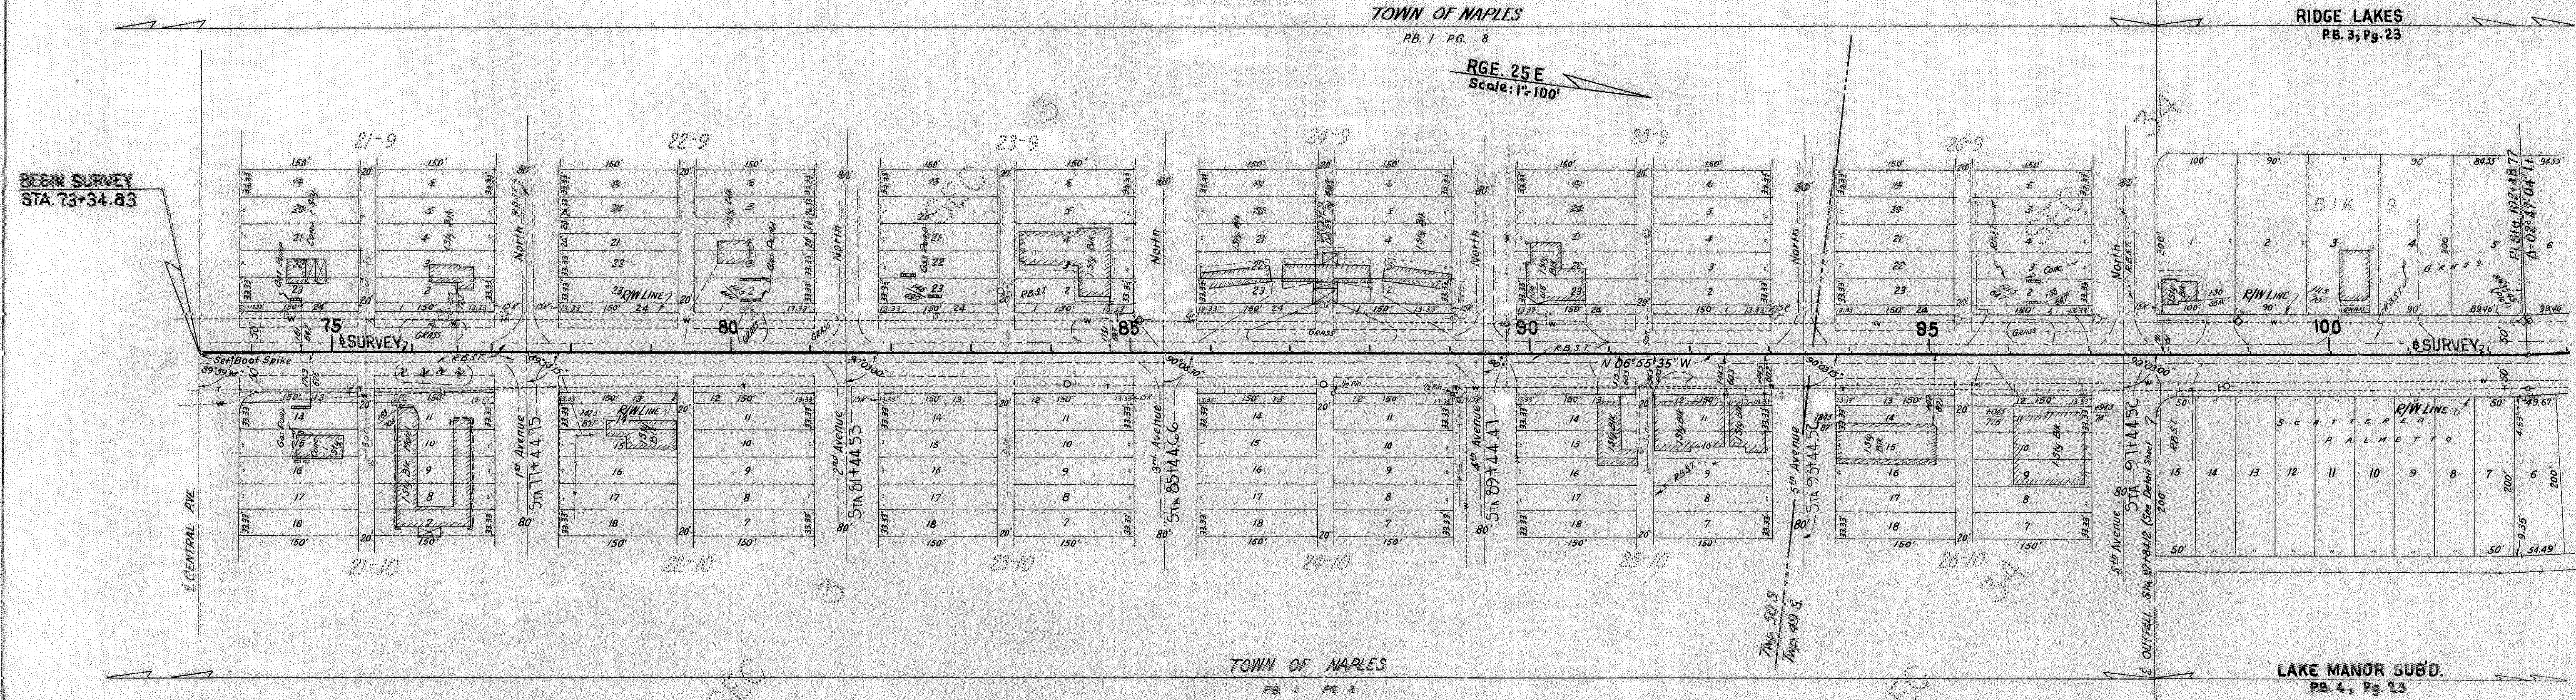

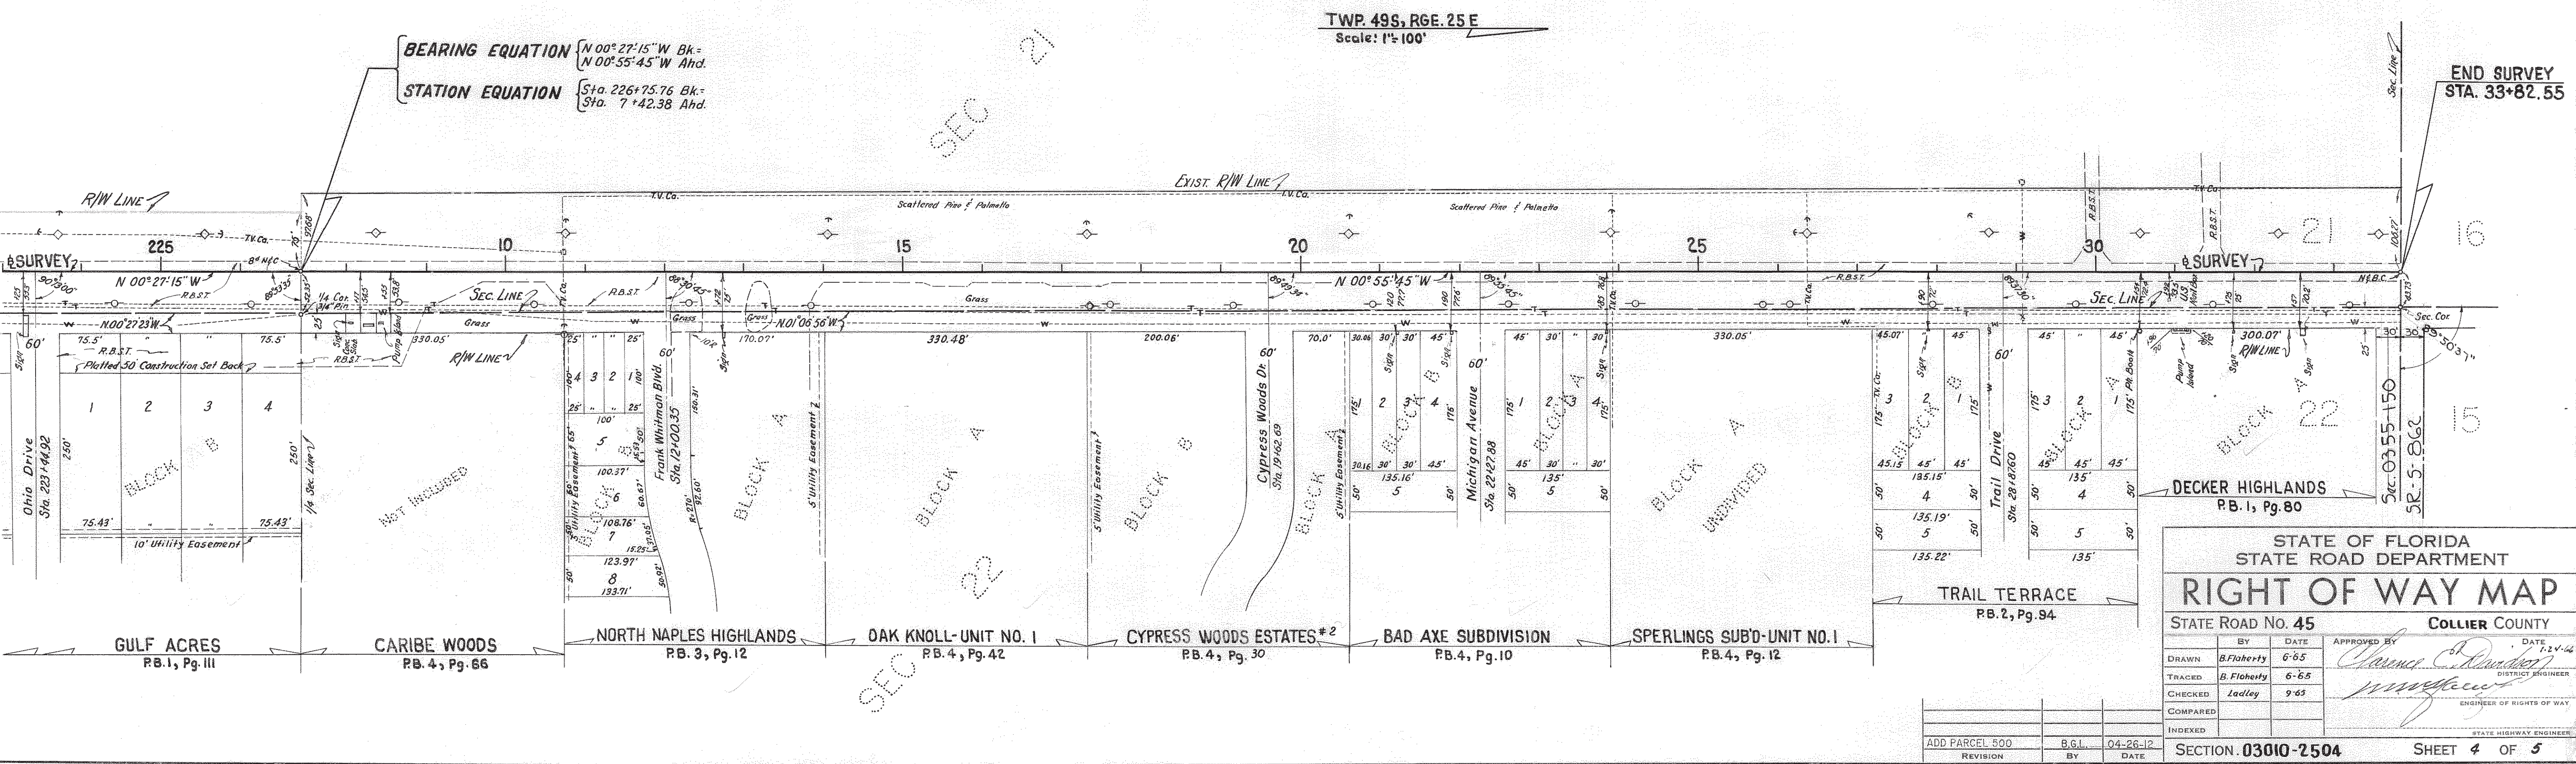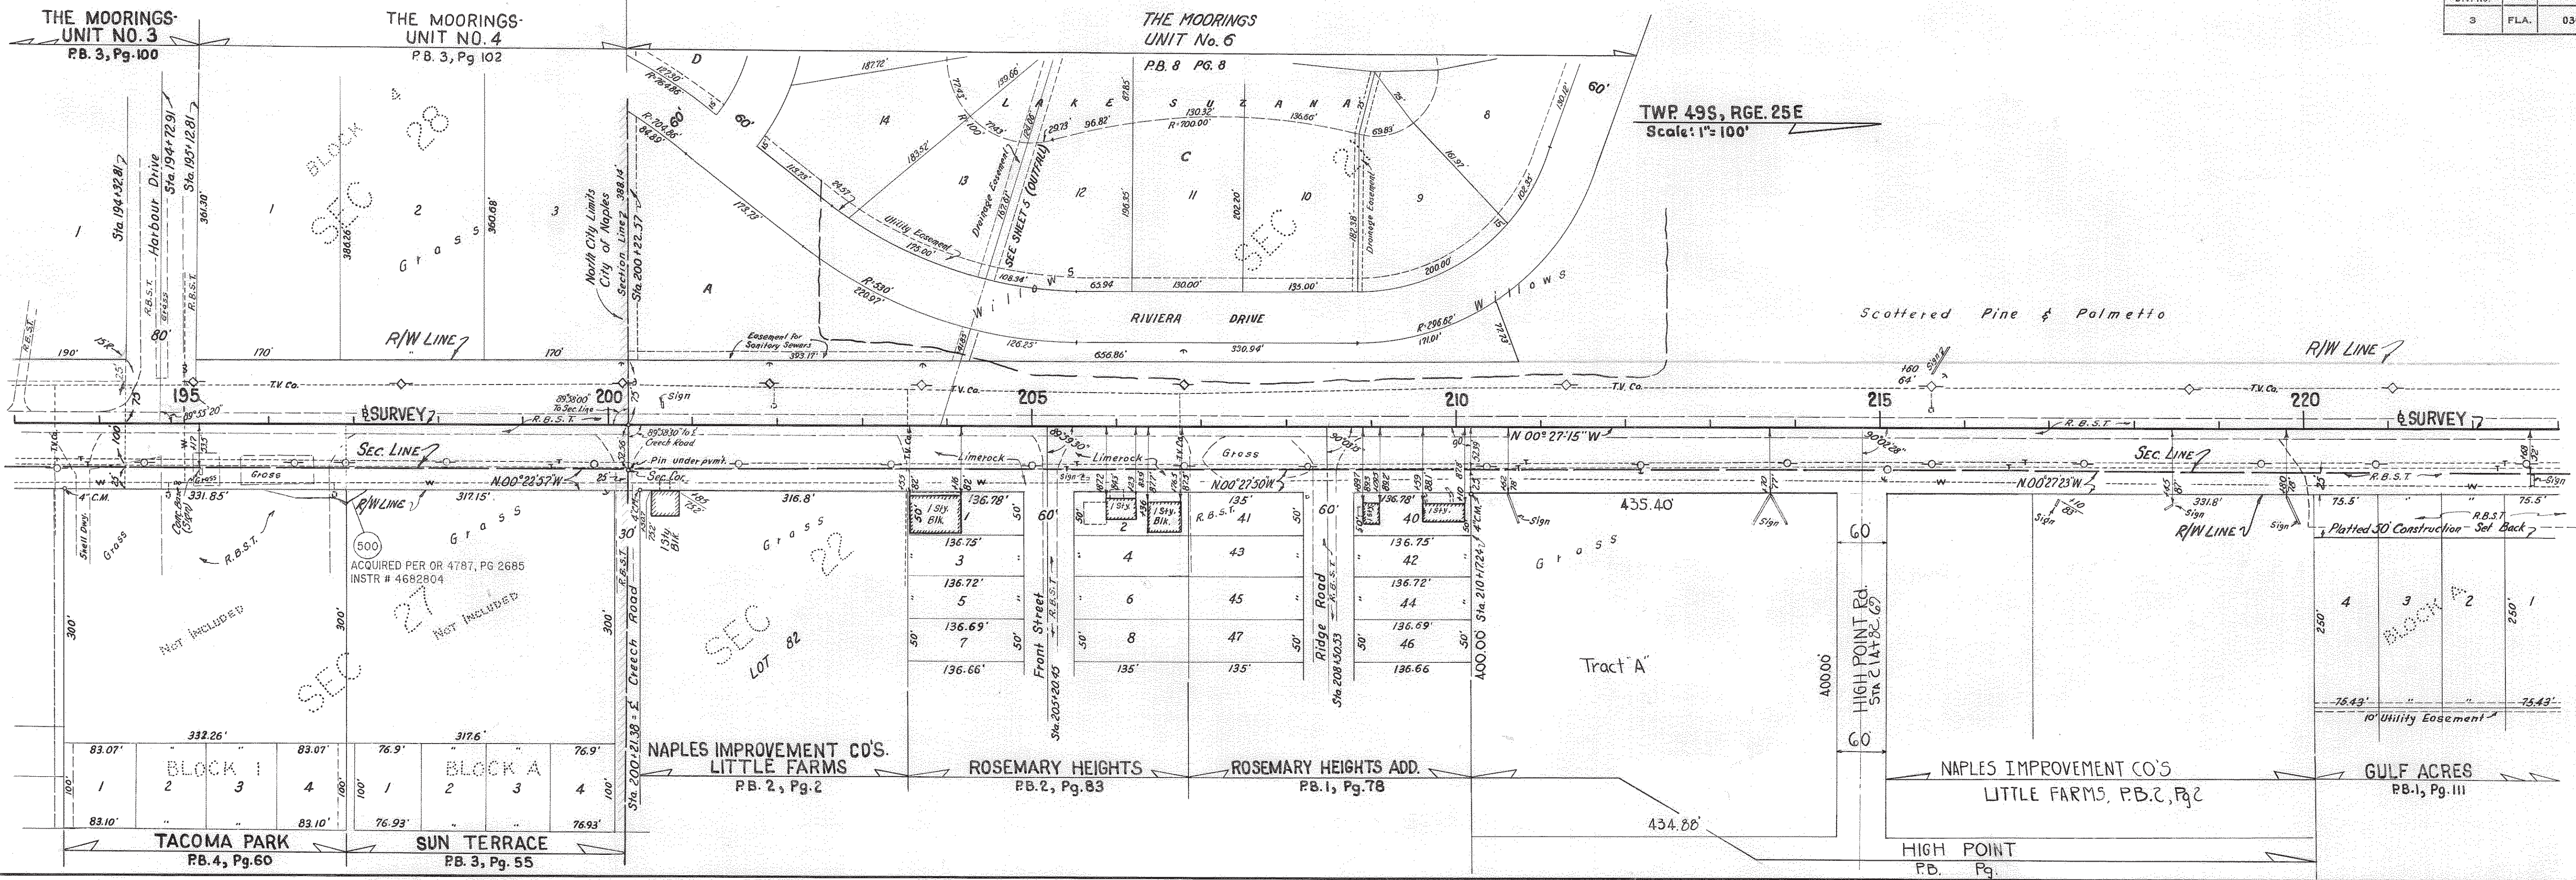

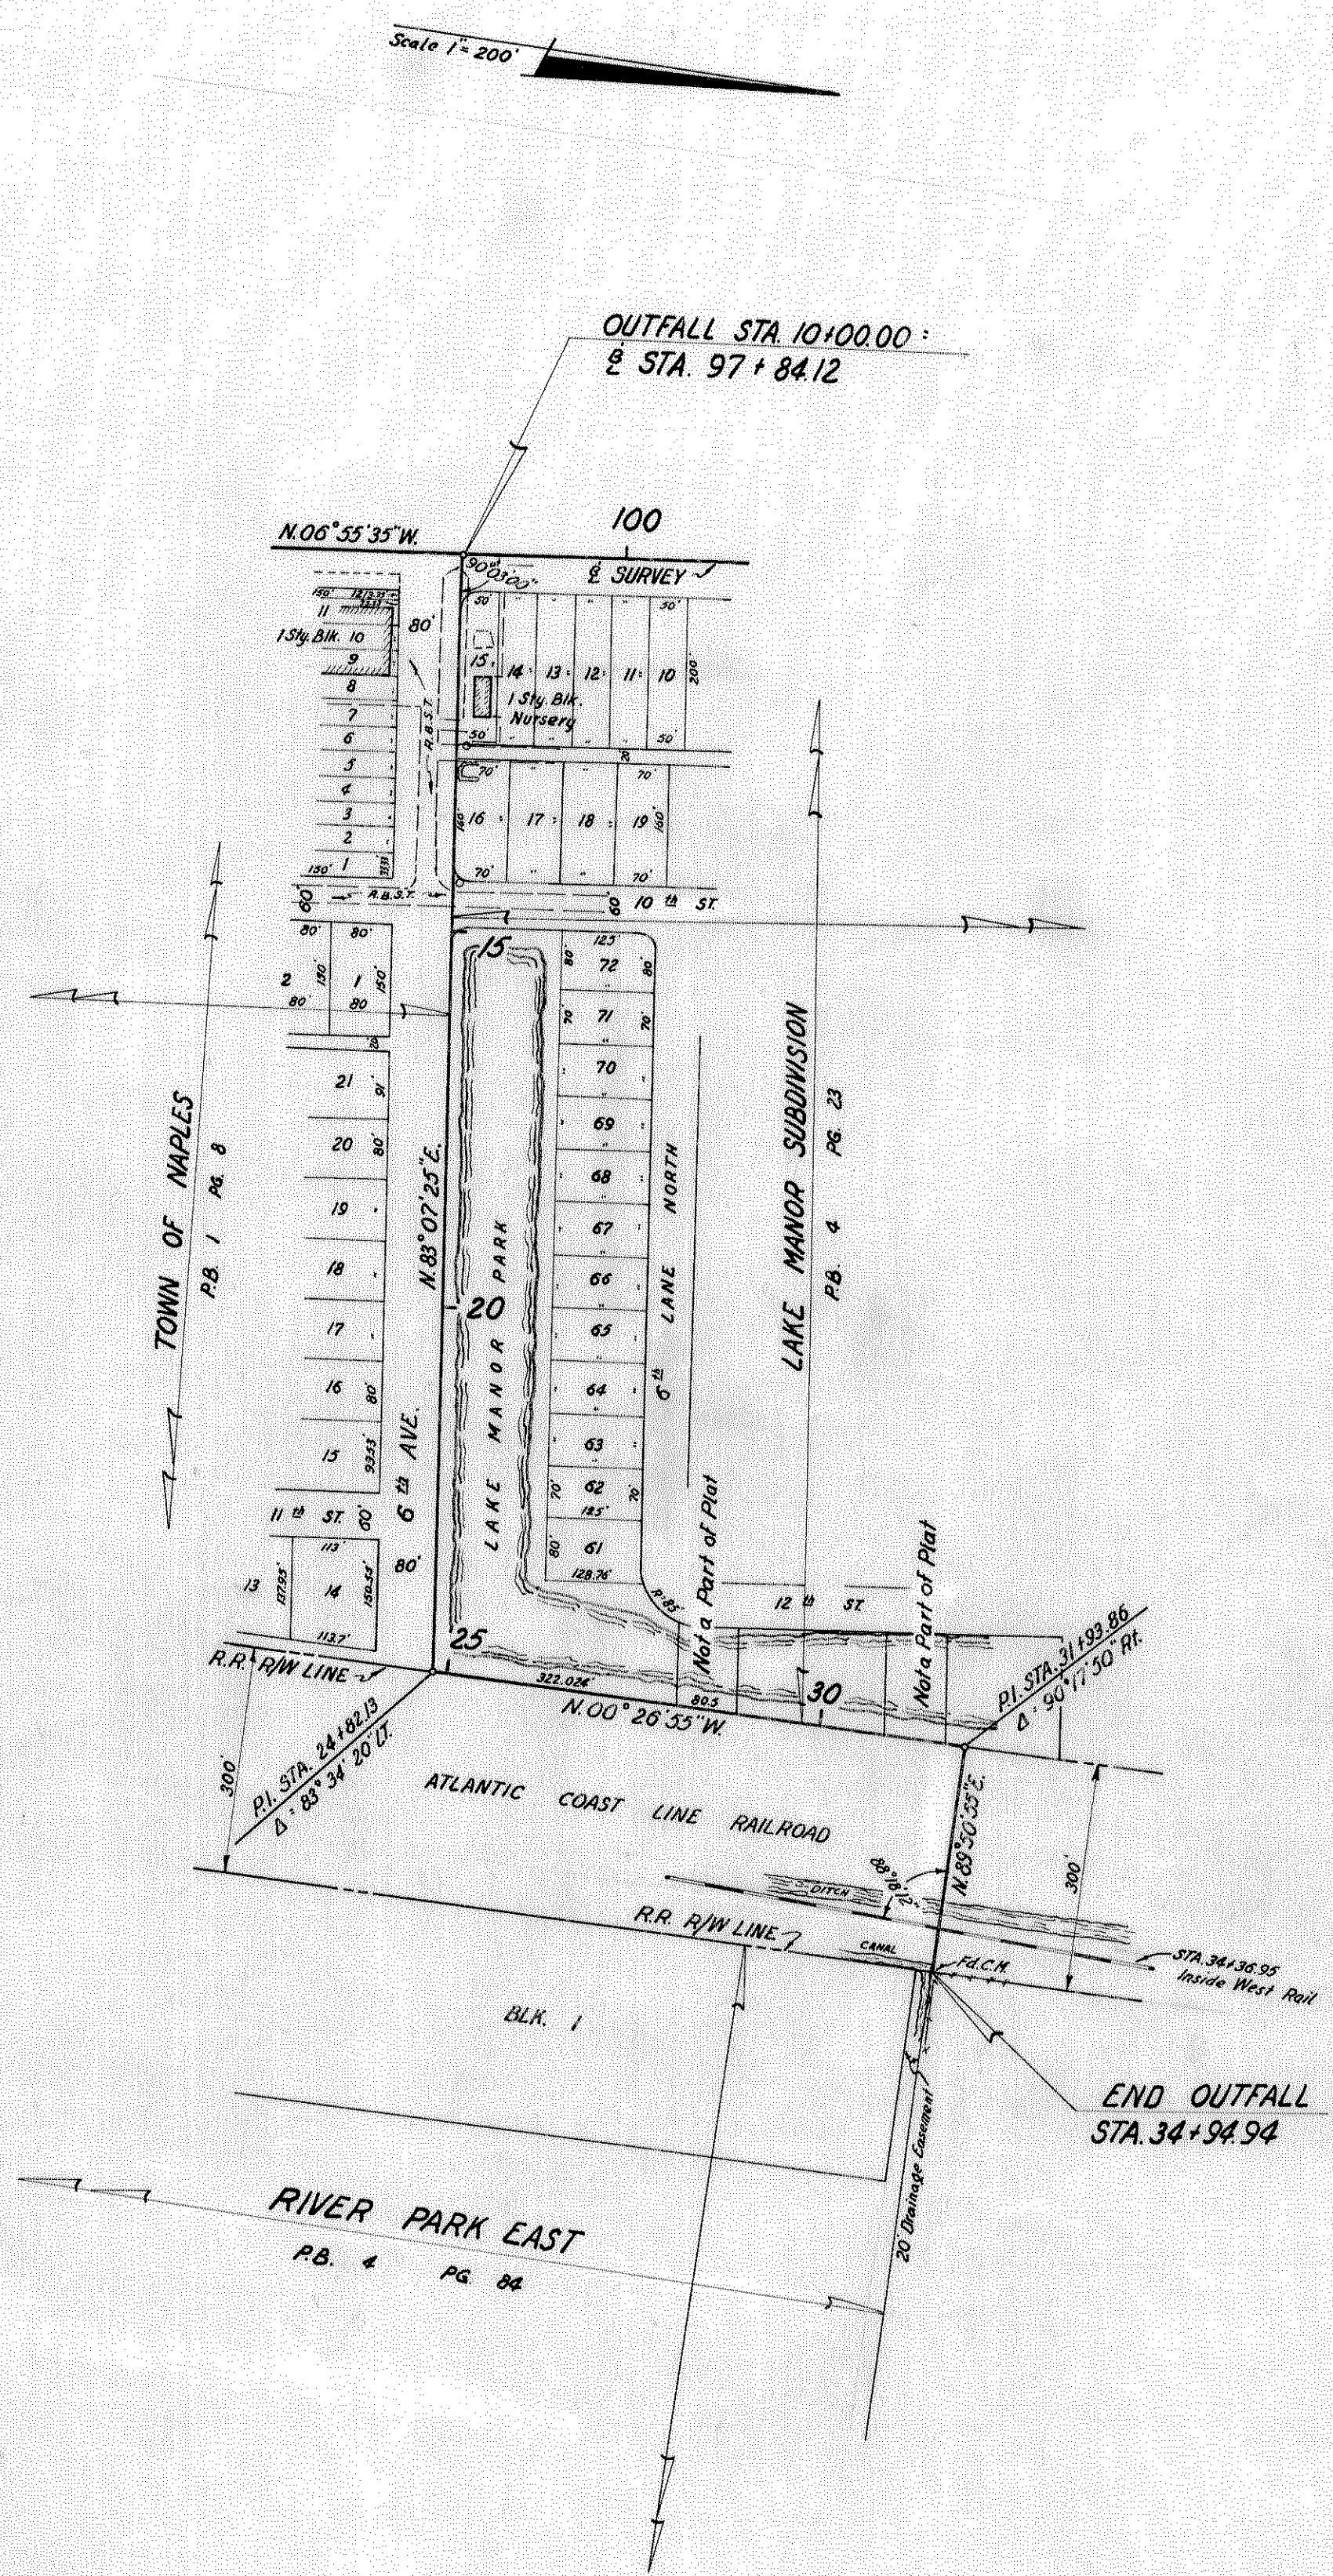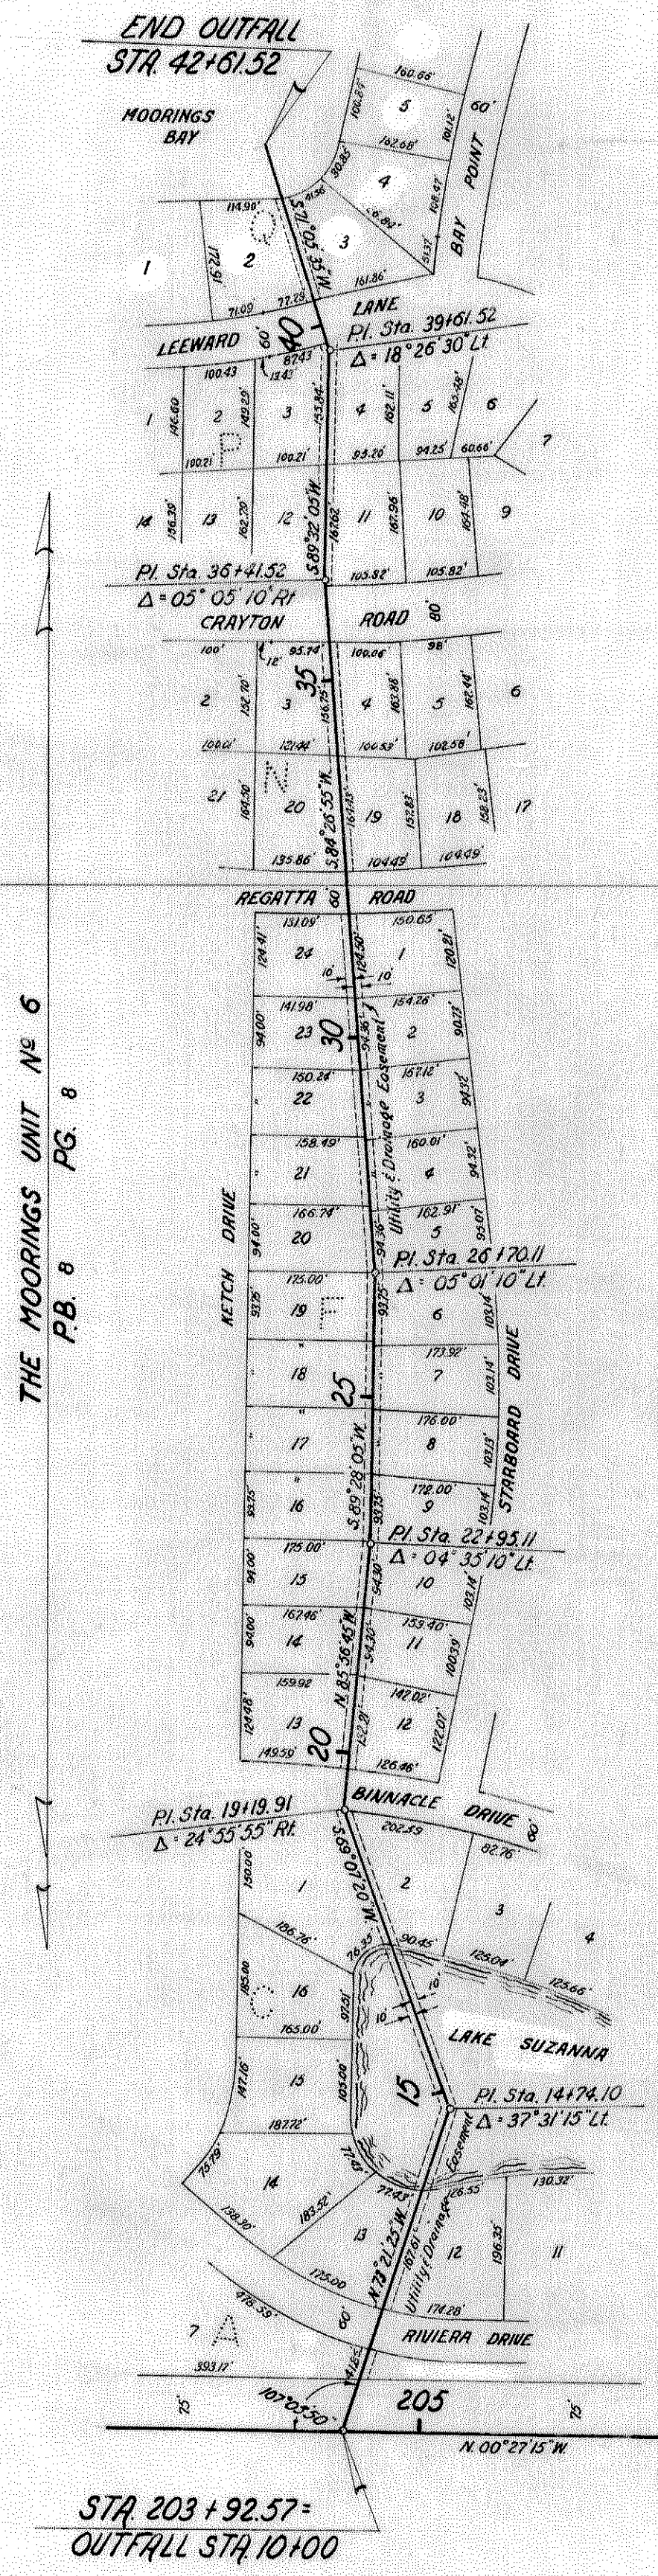

STATE OF FLORIDA STATE ROAD DEPARTMENT					
RIGHT OF WAY MAP					
STATE ROAD No. 45		COLLIER		COUNTY	
BY	DATE	APPROVED BY	DATE		
DRAWN	Redson	12-65	Charles E. Davis	2-22-66	
TRACED	Redson	1-66			
CHECKED	Ladley	1-66			
COMPALED					
INDEXED					
SECTION. 03010-2504 SHEET 5 OF 5					

INTER-COUNTY TELEPHONE CO.		
POLES		
STATION	LEFT	RIGHT
85+35	75'	
86+00		90'
87+10		90'
93+70		90'
111+75		30'
113+05		20'
150+57		90'
171+57		90'
182+50		90'
184+15		81'
185+90		01'
P. 1.1+00+10		55'
P. 1.1+01+37		50'
P. 1.1+1+15		93'
187+35		95'
189+75		90'
193+45		90'
195+20		90'
195+90		90'
199+05		90'
171+50		97'
172+15		97'
173+97		95'
175+25		90'
177+00		97'
177+55		72'
178+00		95'
180+95		90'
182+25		95'
183+88		90'
185+90		90'
186+95		90'
187+25		90'
189+28		90'
191+07		95'
193+40		90'
195+90		90'
199+50		92'
199+53		90'
196+30		90'
196+50		90'
198+08		95'
199+85		90'
201+55		90'
203+22		90'
205+01		90'
206+90		90'
208+25		90'
210+25		90'
212+17		99'
213+90		93'
215+63		92'
217+93		90'
218+15		90'
220+05		90'
222+62		90'
224+40		90'
226+10		90'
8+05		90'
19+35		90'
19+75		76'
12+30		90'
13+85		01'
17+60		01'
19+15		01'
20+90		90'
22+60		91'
29+20		91'
25+80		01'
26+15		90'
27+95		91'
29+75		90'
31+97		91'
33+20		01'
39+90		90'
36+75		91'
38+93		01'

FLA. POWER & LIGHT CO.		
POLES		
STATION	LEFT	RIGHT
104+10	11'	
88+05	93'	
80+12		93'
82+05	93'	
95+35	95'	
97+10	95'	
99+02		90'
99+55	61'	
99+58	53'	
102+44	42'	
105+95	95'	
105+50		52'
107+10	47'	
107+95	55'	
109+09	43'	
111+88	48'	
113+65	98'	
115+85	90'	
115+90	50'	
121+75	50'	
123+80	51'	
125+80	50'	
127+05	98'	
130+75	99'	
133+50	30'	
135+70	99'	
137+80	50'	
139+17	50'	
141+65	50'	
143+15	51'	
145+37	50'	
149+80	50'	
150+85	53'	
152+72	51'	
155+55	43'	
P. 1.1+1+05	91'	
P. 1.1+3+15		
161+05	98'	
162+55	93'	
164+95	97'	
167+15		55'
167+70	93'	
170+90	95'	
171+05	93'	
173+75	98'	
177+10		70'
177+20	99'	
183+20	97'	
183+85	98'	
185+95	92'	
188+75	99'	
190+50	95'	
191+82	93'	
193+15	93'	
197+93	98'	
200+15	99'	
201+50	93'	
203+70	93'	
206+80	93'	
211+30	99'	
215+80	99'	
219+65	93'	
221+03	98'	
223+70	90'	
225+55	98'	
8+25	99'	
10+75	98'	
19+05	98'	
17+30	98'	
17+95	92'	
20+50	98'	
23+70	99'	
26+55	98'	
28+55	99'	
30+55	90'	
33+55	90'	
36+55	93'	
37+20	90'	

CITY OF NAPLES WATER CO.			
SEWER LINES			
STATION	T.O.	STATION	LEFT RIGHT
76+81		LINE RUNS	E & W
83+96		LINE RUNS	E & W
91+99		LINE RUNS	E & W
105+40	105+40	21'	234'
105+40	105+40	01'-05'	
105+97	111+00	46'-05'	W
110+00		LINE RUNS	W
111+56		105'	201'
127+01	127+01	27'	43'
122+00		LINE RUNS	E & W
151+16		LINE RUNS	E
151+16	172+95	61'-62'	
171+68		LINE RUNS	E
172+65		LINE RUNS	W

INTER-COUNTY TELEPHONE CO.			
UNDERGROUND CABLE			
STATION	T.O.	STATION	LEFT RIGHT
72+58		30+33	90'-93'
72+08			CABLE RUNS W
107+70	109+50	43'-44'	
107+70		CABLE RUNS	W
109+50	109+50	41'	43'
109+50	103+56		43'-11'
123+99		CABLE RUNS	W
127+75		CABLE RUNS	E & W
127+80		CABLE RUNS	W
151+15			63'-00'
151+15	30+03	CABLE RUNS	E

GULF COAST TELEVISION CO.			
UNDERGROUND CABLE			
STATION	T.O.	STATION	LEFT RIGHT
89+12			CABLE RUNS E & W
177+40	177+15	36'-37'	
177+40		CABLE RUNS	E
177+40	19+72	91'-26'	
177+40		CABLE RUNS	W
186+95		CABLE RUNS	E
190+32		CABLE RUNS	E
193+97		CABLE RUNS	E
201+95	201+95	97'-24'	
203+92		CABLE RUNS	E
205+75		CABLE RUNS	E
215+00	215+60	46'-23'	
19+72	93+88	94'-105'	
19+72		CABLE RUNS	E
23+92		CABLE RUNS	E
28+30	36+30	10'	89'
28+30	27+73		63'-65'
27+73		CABLE RUNS	E

CITY OF NAPLES WATER CO.			
WATER LINES			
STATION	T.O.	STATION	LEFT RIGHT
72+21	129+57	90'-111'	
72+99	73+00	161'	50'
73+00	77+85		50'-43'
73+00		LINE RUNS	E
77+85		LINE RUNS	E
83+70	89+60	91'	30'
89+20	93+83		39'-61'
89+20		LINE RUNS	E
107+01		LINE RUNS	E
107+58		LINE RUNS	E & W
109+53		LINE RUNS	E & W
112+61		LINE RUNS	E
127+68		LINE RUNS	E
128+10		LINE RUNS	W
133+67		LINE RUNS	E
143+78	103+76		91'-07'
151+01		LINE RUNS	W
P. 1.1+0+05		LINE RUNS	
172+00		LINE RUNS	
172+07		LINE RUNS	
184+00		LINE RUNS	
185+00		LINE RUNS	
28+05		LINE RUNS	
29+06		LINE RUNS	

STATE OF FLORIDA STATE ROAD DEPARTMENT			
RIGHT OF WAY MAP			
STATE ROAD No. 45		COLLIER COUNTY	
DRAWN	BY	DATE	APPROVED BY
TRACED			James C. Davidson
CHECKED			DISTRICT ENGINEER
COMPARED			ENGINEER OF RIGHTS OF WAY
INDEXED			STATE HIGHWAY ENGINEER
REVISION	BY	DATE	SECTION. 03010-2504 SHEET 6 OF 6