

CONTRACT PLANS COMPONENTS

ROADWAY
SIGNING AND PAVEMENT MARKING
SIGNALIZATION



STATE OF FLORIDA
DEPARTMENT OF TRANSPORTATION

SIGNING AND PAVEMENT MARKING PLANS

FINANCIAL PROJECT ID 446451-1-52-01
(FEDERAL FUNDS)
COLLIER COUNTY (03010)
STATE ROAD NO. 45 (US 41)
AT CR 886 (GOLDEN GATE PKWY.)

INDEX OF SIGNING
AND PAVEMENT MARKING PLANS

SHEET NO.	SHEET DESCRIPTION
S-1	KEY SHEET
S-2	GENERAL NOTES
S3 - S-5	SIGNING AND PAVEMENT MARKING PLAN
S-6	GUIDE SIGN WORK SHEET

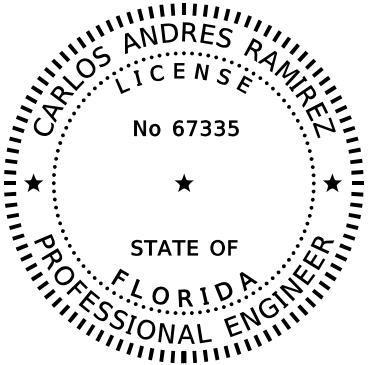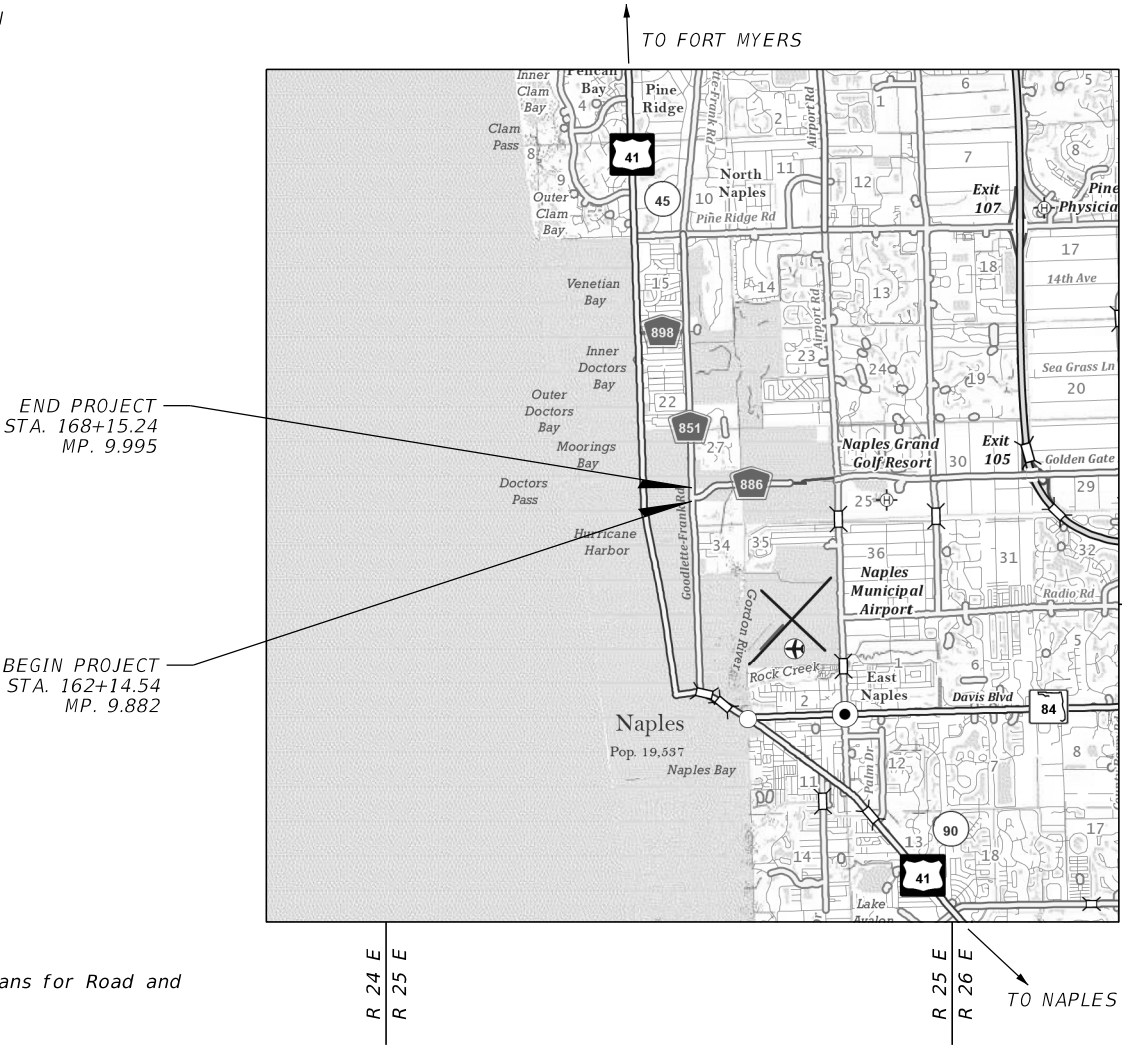

THIS ITEM HAS BEEN DIGITALLY
SIGNED AND SEALED BY

ON THE DATE ADJACENT TO THE SEAL

SIGNATURE MUST BE VERIFIED
ON ANY ELECTRONIC COPIES.

PH IIR PLANS
JANUARY 23, 2026

SIGNING AND
PAVEMENT MARKING PLANS
ENGINEER OF RECORD:

CARLOS ANDRES RAMIREZ, P.E.
P.E. LICENSE NUMBER 67335
GARRETT ENGINEERING GROUP, INC.
120 10TH AVENUE NORTH
SAINT PETERSBURG, FL 33701
(727) 289-9018
CONTRACT NO.: CA149
VENDOR NO.: F593751569

FDOT PROJECT MANAGER:

JEFFREY JONES, P.E.

CONSTRUCTION CONTRACT NO.	FISCAL YEAR	SHEET NO.
TBD	27	S-1

GOVERNING STANDARD PLANS:


Florida Department of Transportation, FY2026-27 Standard Plans for Road and Bridge Construction and applicable Interim Revisions (IRs).

Standard Plans for Road Construction and associated IRs are available at the following website: <http://www.fdot.gov/design/standardplans>

APPLICABLE IRs: N/A

GOVERNING STANDARD SPECIFICATIONS:

Florida Department of Transportation, FY2026-27 Standard Specifications for Road and Bridge Construction at the following website: <http://www.fdot.gov/programmanagement/Implemented/SpecBooks>

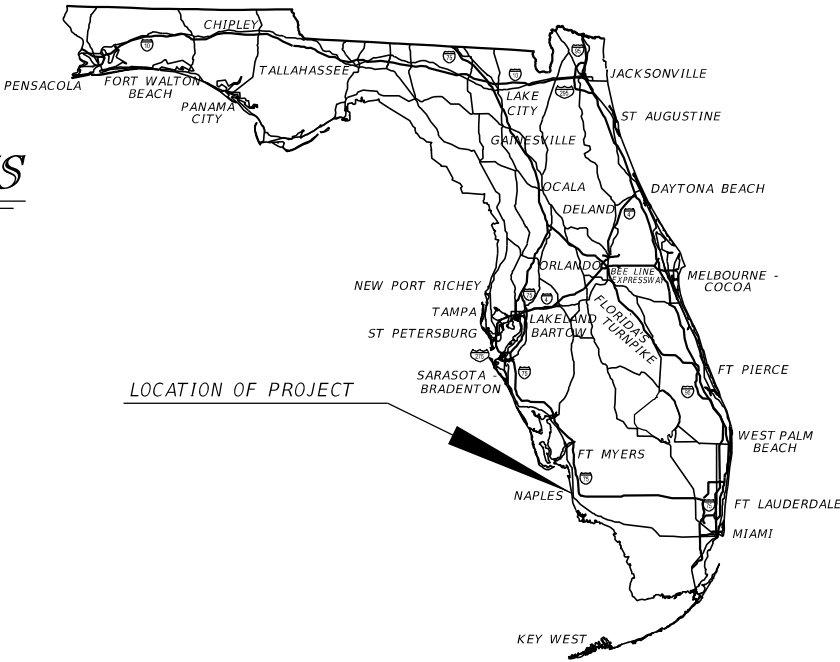


1/22/2026 4:28:44 PM G2 C:\Users\G2\Garrett Team Dropbox\GEG Projects\US 41 at Gold Gate Parkway\446451\5201\SigningAndMarking\GNWTSPO1.dgn

GENERAL NOTES:

- 1. ALL SIGNS MOUNTED OVER SIDEWALKS MUST HAVE A VERTICAL CLEARANCE OF EIGHT FEET (8') STANDARD.
- 2. ALL CROSSWALK WIDTH MEASUREMENTS MUST BE FROM INSIDE TO INSIDE OF 12" STRIPES.
- 3. REFERENCE THE ROADWAY PLAN FOR UTILITY AGENCY/OWNER (UAO) INFORMATION.
- 4. PLAN SHEET ABBREVIATIONS:

PF - PREFORMED
THERMO - THERMOPLASTIC

"CARS" PAVEMENT MESSAGE DETAIL

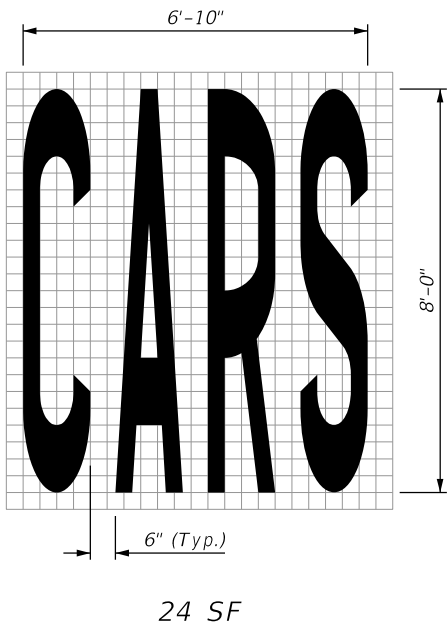


PAVEMENT MESSAGE NOTES:

- 1. DIMENSIONS ARE WITHIN 1" ±.
- 2. ALL GRIDS ARE 4" X 4".
- 3. PAVEMENT MESSAGE MUST BE WHITE.

REVISIONS				ENGINEER OF RECORD	STATE OF FLORIDA DEPARTMENT OF TRANSPORTATION			GENERAL NOTES	SHEET NO.
DATE	DESCRIPTION	DATE	DESCRIPTION	CARLOS ANDRES RAMIREZ, P.E. P.E. LICENSE NUMBER 67335 GARRETT ENGINEERING GROUP, INC. 120 10TH AVENUE NORTH SAINT PETERSBURG, FL 33701	ROAD NO.	COUNTY	FINANCIAL PROJECT ID		S-2
					SR 45	COLLIER	446451-1-52-01		

1/22/2026 4:28:51 PM G2
C:\Users\g3\Garrett Team\Dropbox\GEG Projects\US 41 at Gold Gate Parkway\446451\1520\Roadway\PLAN\RD01.dgn

MATCHLINE STA. 164+80.00 (SEE SIGNING AND PAVEMENT MARKING PLAN (1))

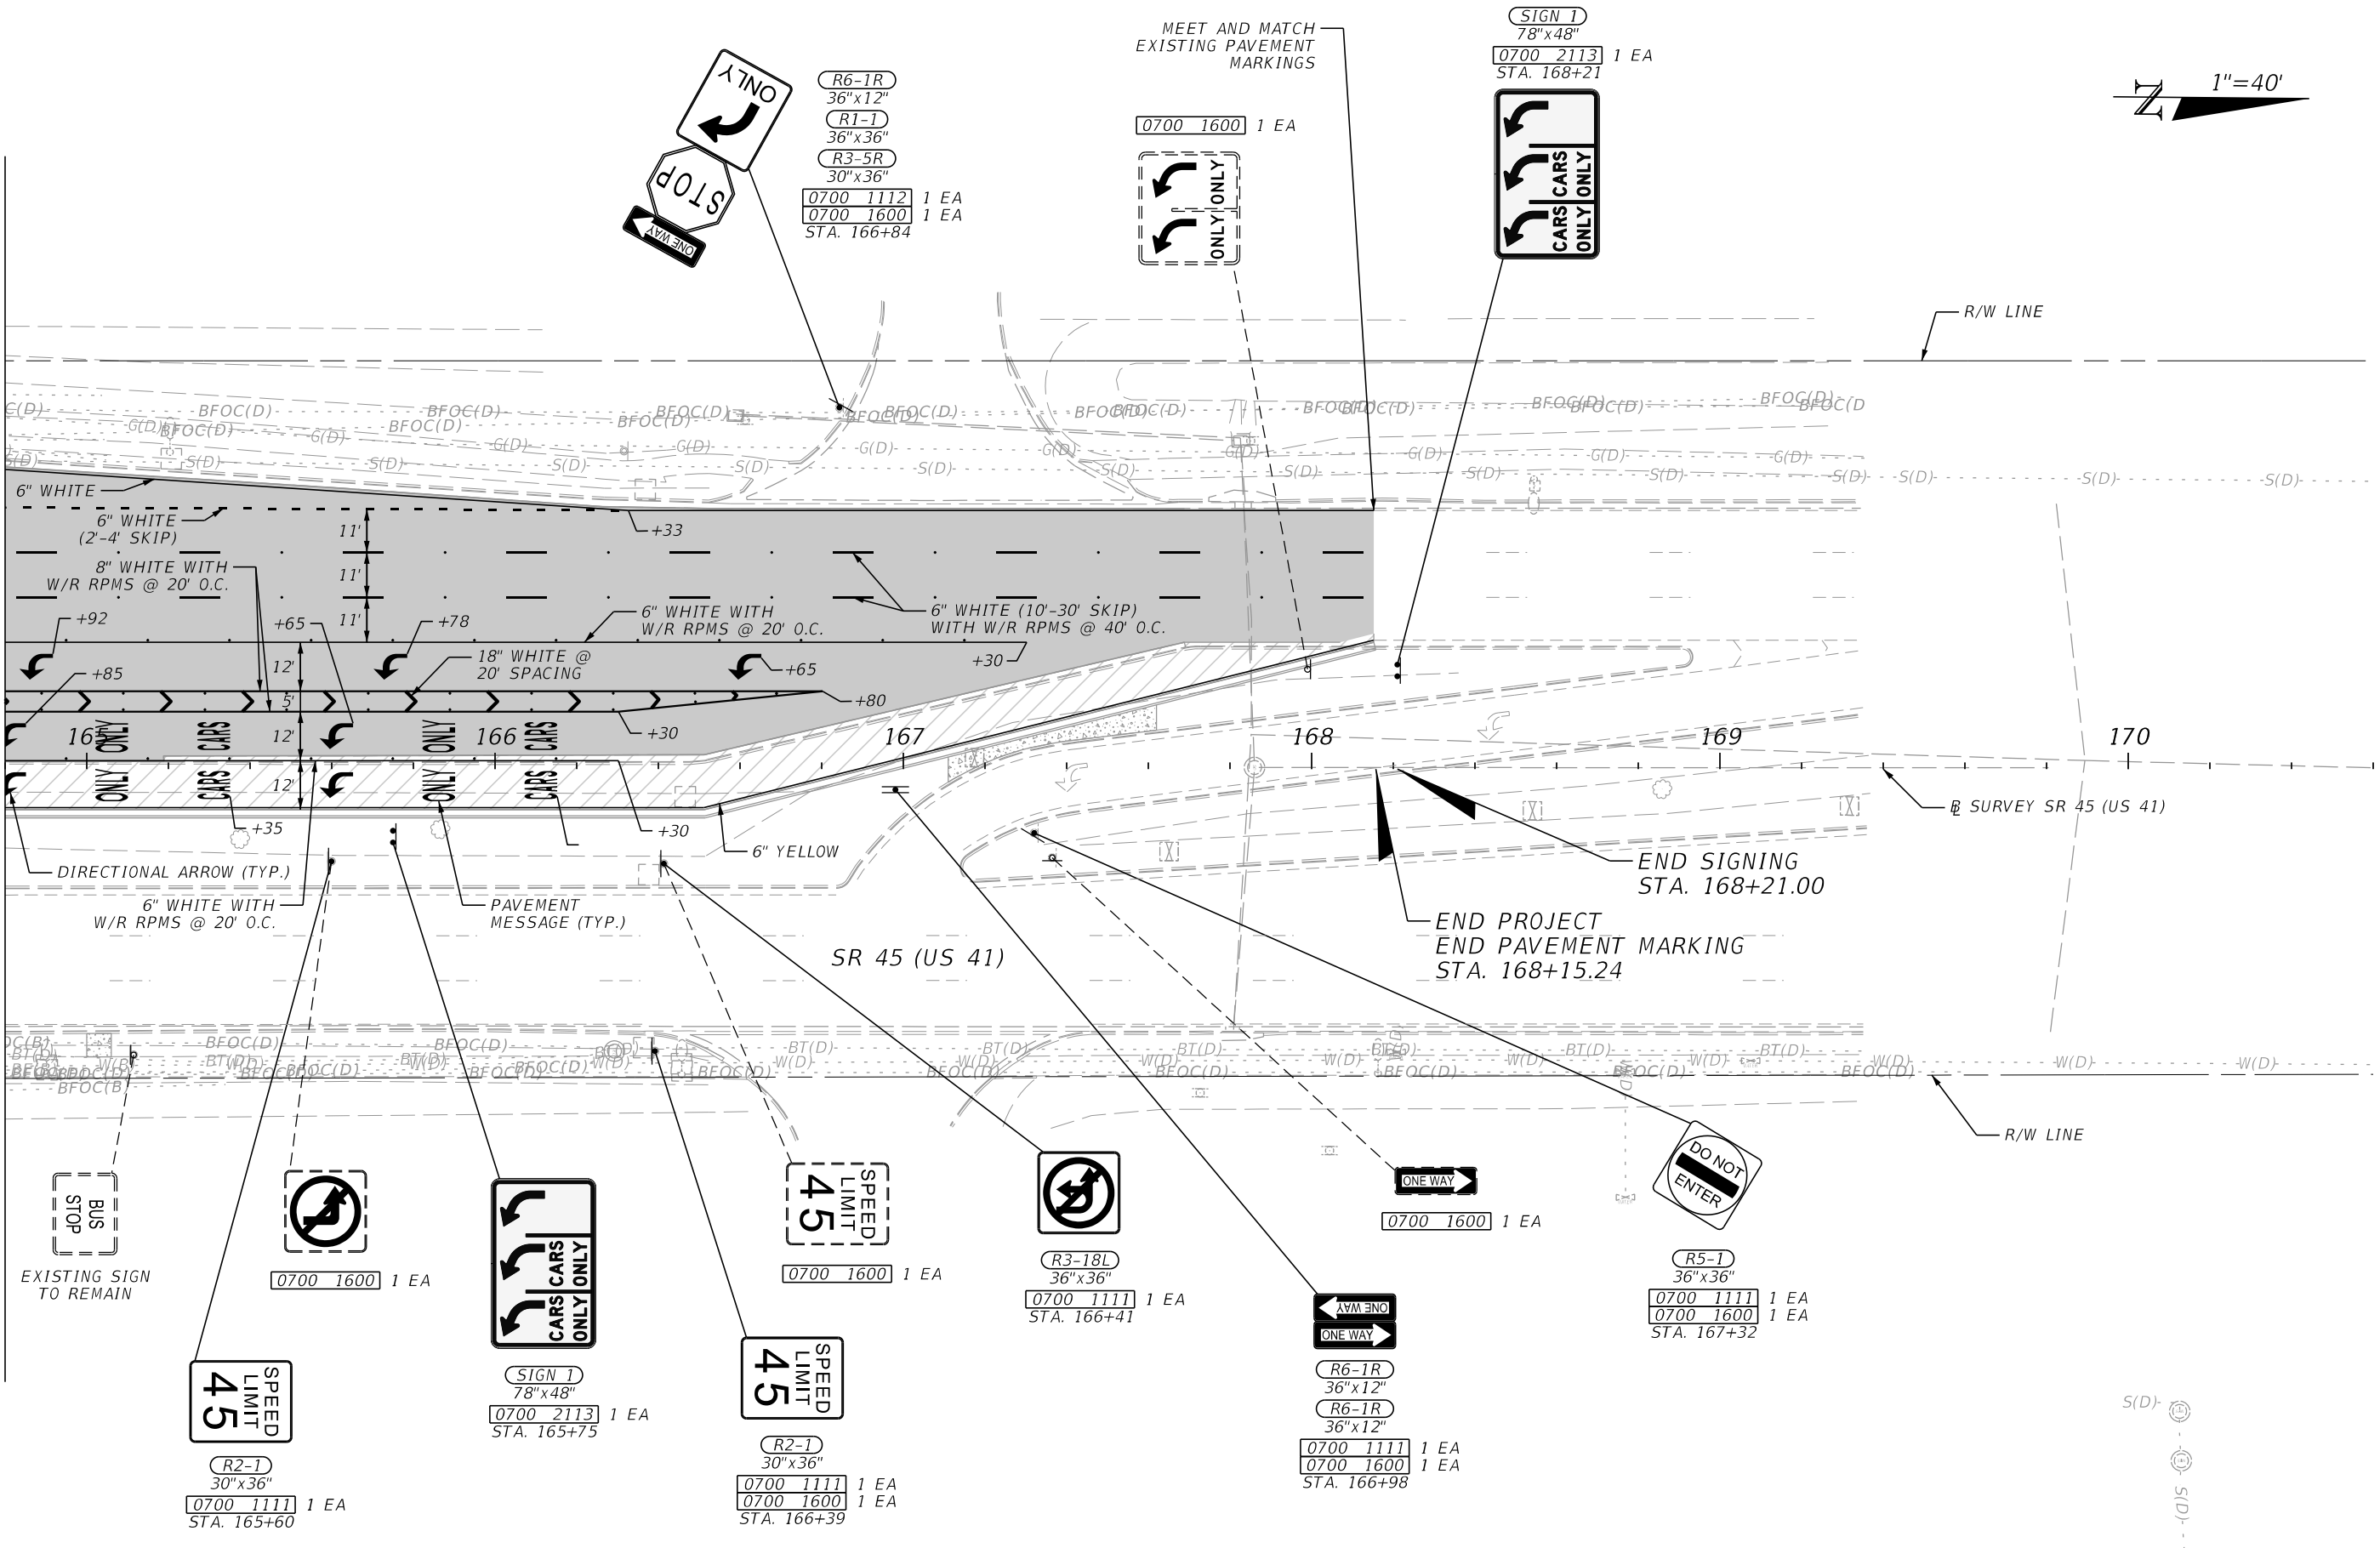


REVISIONS				ENGINEER OF RECORD	STATE OF FLORIDA DEPARTMENT OF TRANSPORTATION			SHEET NO.
DATE	DESCRIPTION	DATE	DESCRIPTION		ROAD NO.	COUNTY	FINANCIAL PROJECT ID	
					SR 45	COLLIER	446451-1-52-01	

CARLOS ANDRES RAMIREZ, P.E. P.E. LICENSE NUMBER 67335 GARRETT ENGINEERING GROUP, INC. 120 10TH AVENUE NORTH SAINT PETERSBURG, FL 33701				SIGNING AND PAVEMENT MARKING PLAN (2)			
				S-4			

THE OFFICIAL RECORD OF THIS SHEET IS THE ELECTRONIC FILE DIGITALLY SIGNED AND SEALED UNDER RULE 61G15-23.004, F.A.C.

1/22/2026 4:28:52 PM G2
C:\Users\jgarrett\Team Dropbox\GEG Projects\US 41 at Gold Gate Parkway\446451\5201\Roadway\PLANRD01.dgn

MATCHLINE STA. 11+60.00 (SEE SIGNING AND PAVEMENT MARKING PLAN (1))

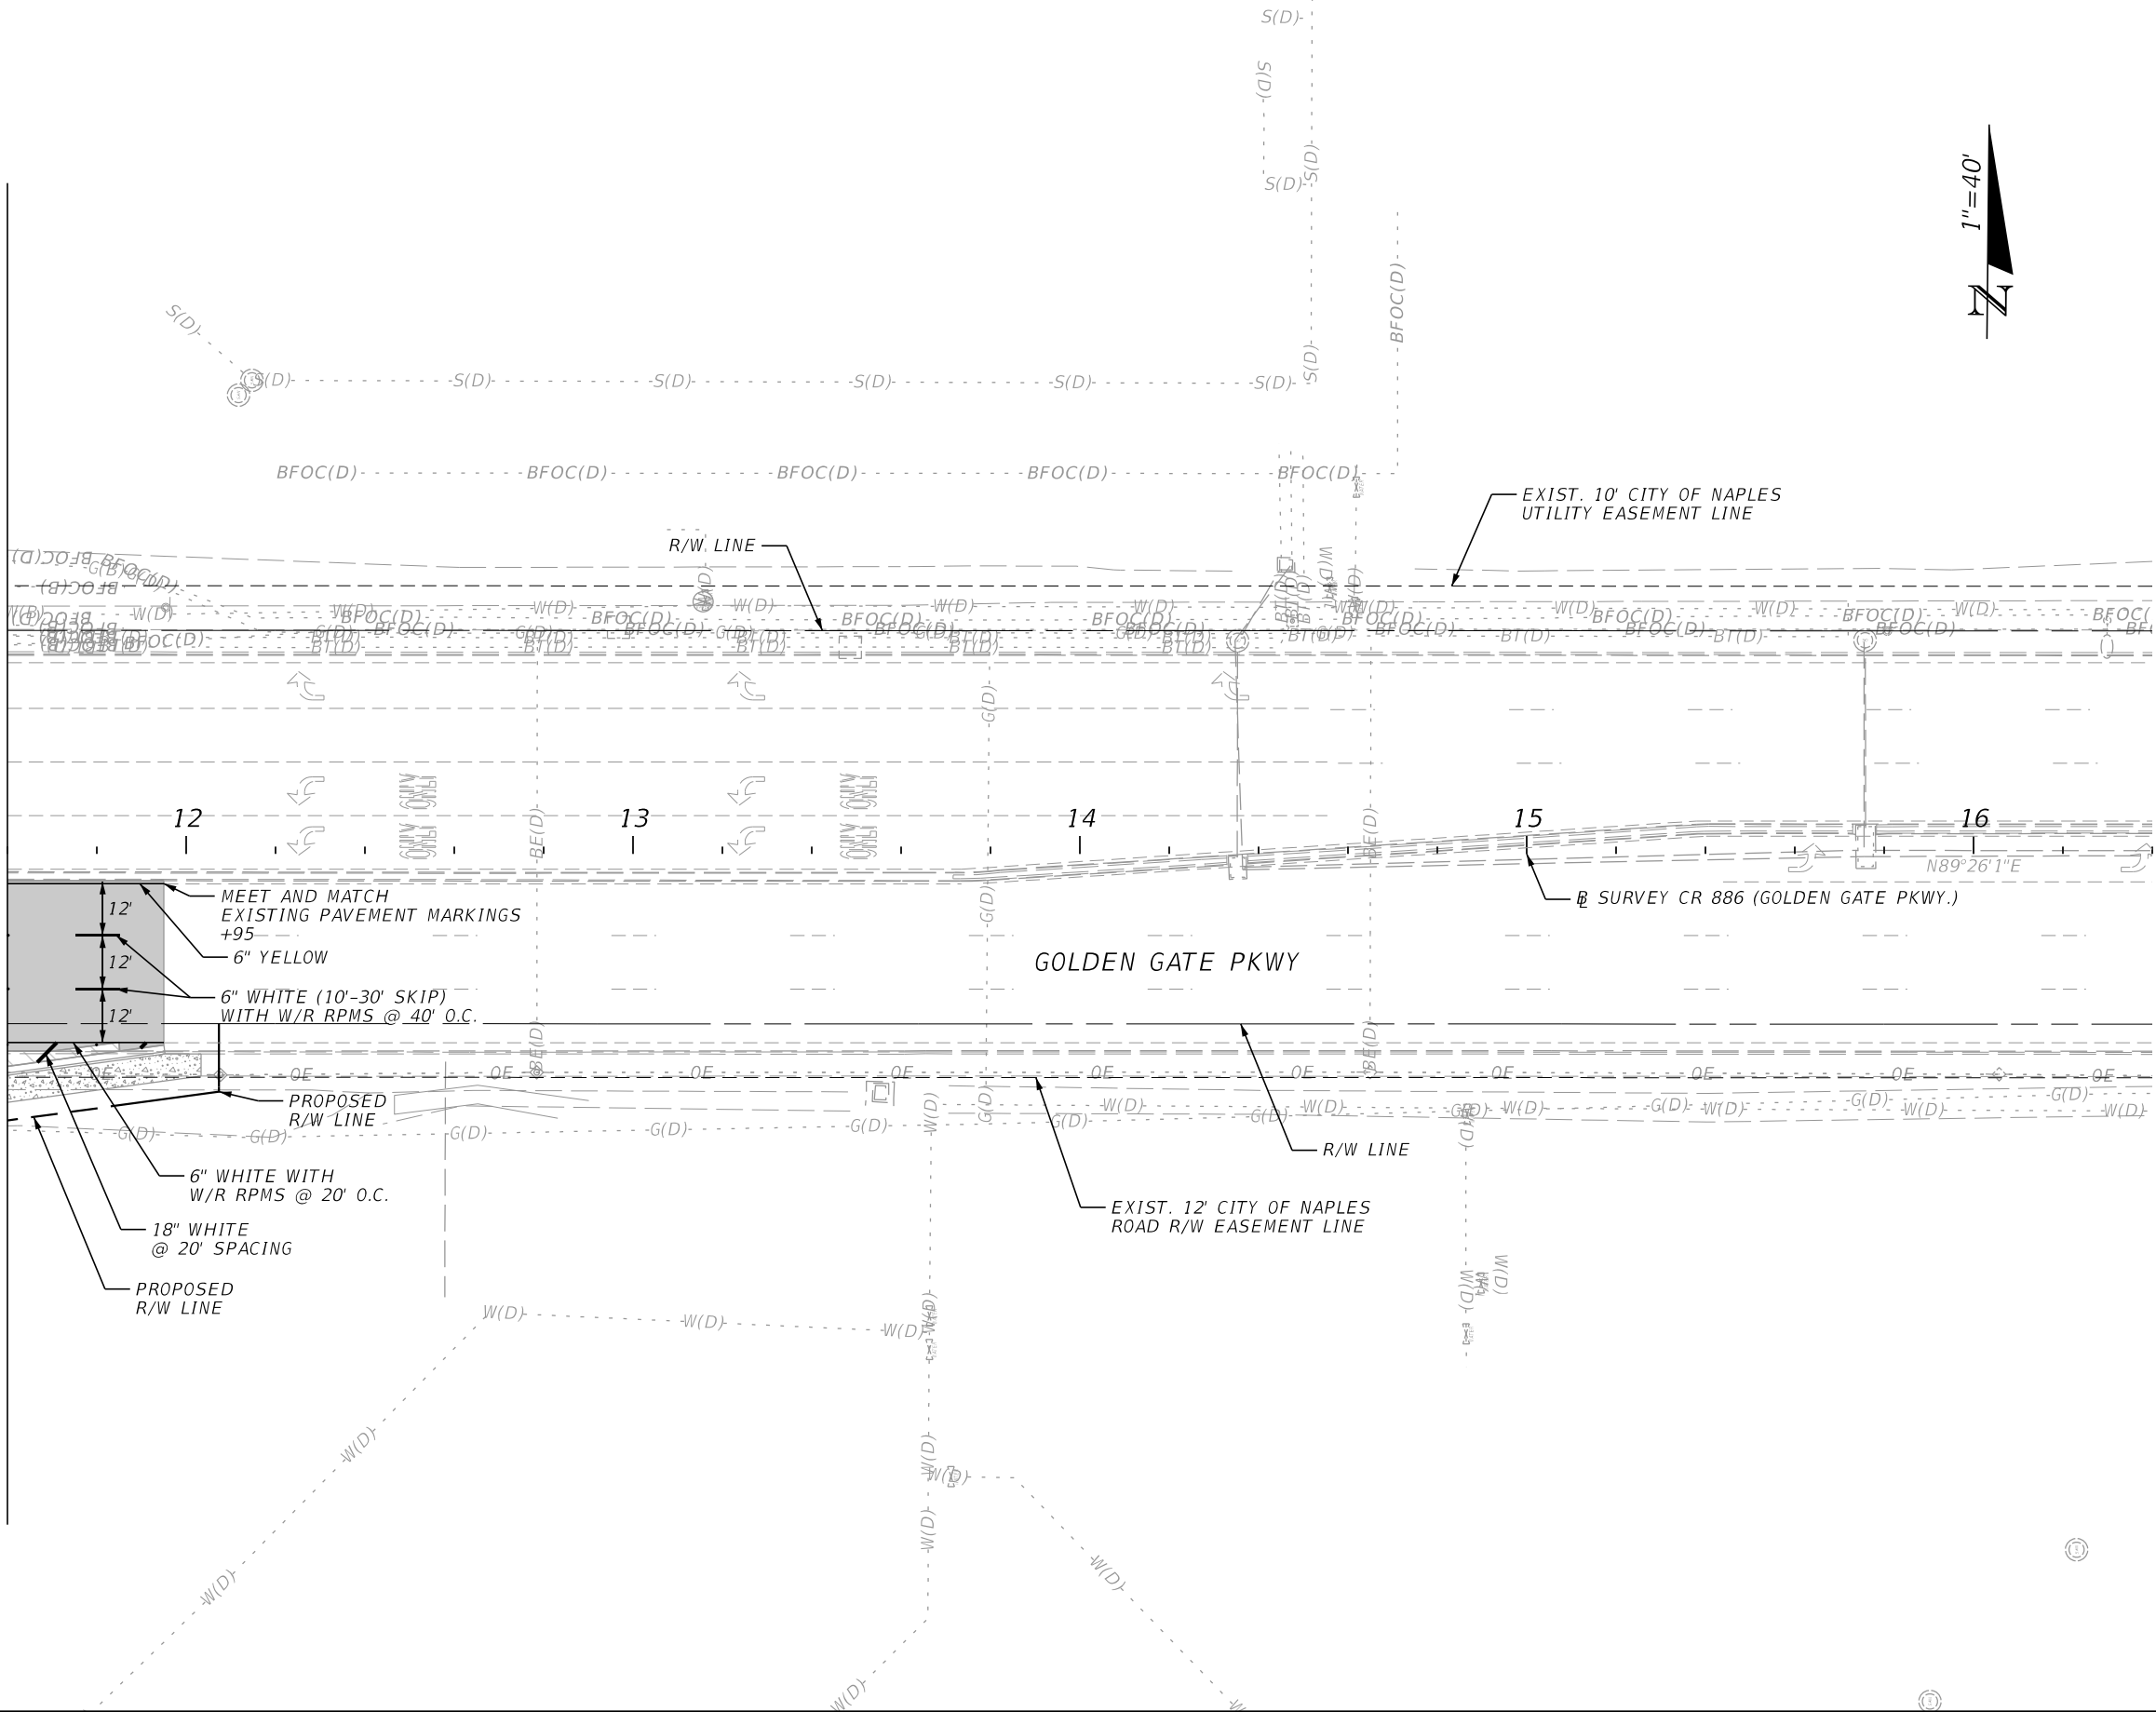

REVISIONS				ENGINEER OF RECORD	STATE OF FLORIDA DEPARTMENT OF TRANSPORTATION			SHEET NO.
DATE	DESCRIPTION	DATE	DESCRIPTION		ROAD NO.	COUNTY	FINANCIAL PROJECT ID	
					SR 45	COLLIER	446451-1-52-01	
				CARLOS ANDRES RAMIREZ, P.E. P.E. LICENSE NUMBER 67335 GARRETT ENGINEERING GROUP, INC. 120 10TH AVENUE NORTH SAINT PETERSBURG, FL 33701	SIGNING AND PAVEMENT MARKING PLAN (3)			S-5

THE OFFICIAL RECORD OF THIS SHEET IS THE ELECTRONIC FILE DIGITALLY SIGNED AND SEALED UNDER RULE 61G15-23.004, F.A.C.

