


FED. ROAD DIV. NO.	STATE	PROJECT NO.	FISCAL YEAR	SHEET NO.
3	FLA.	16100-2503		1

T285 ~ R23E

SCALE: 200'

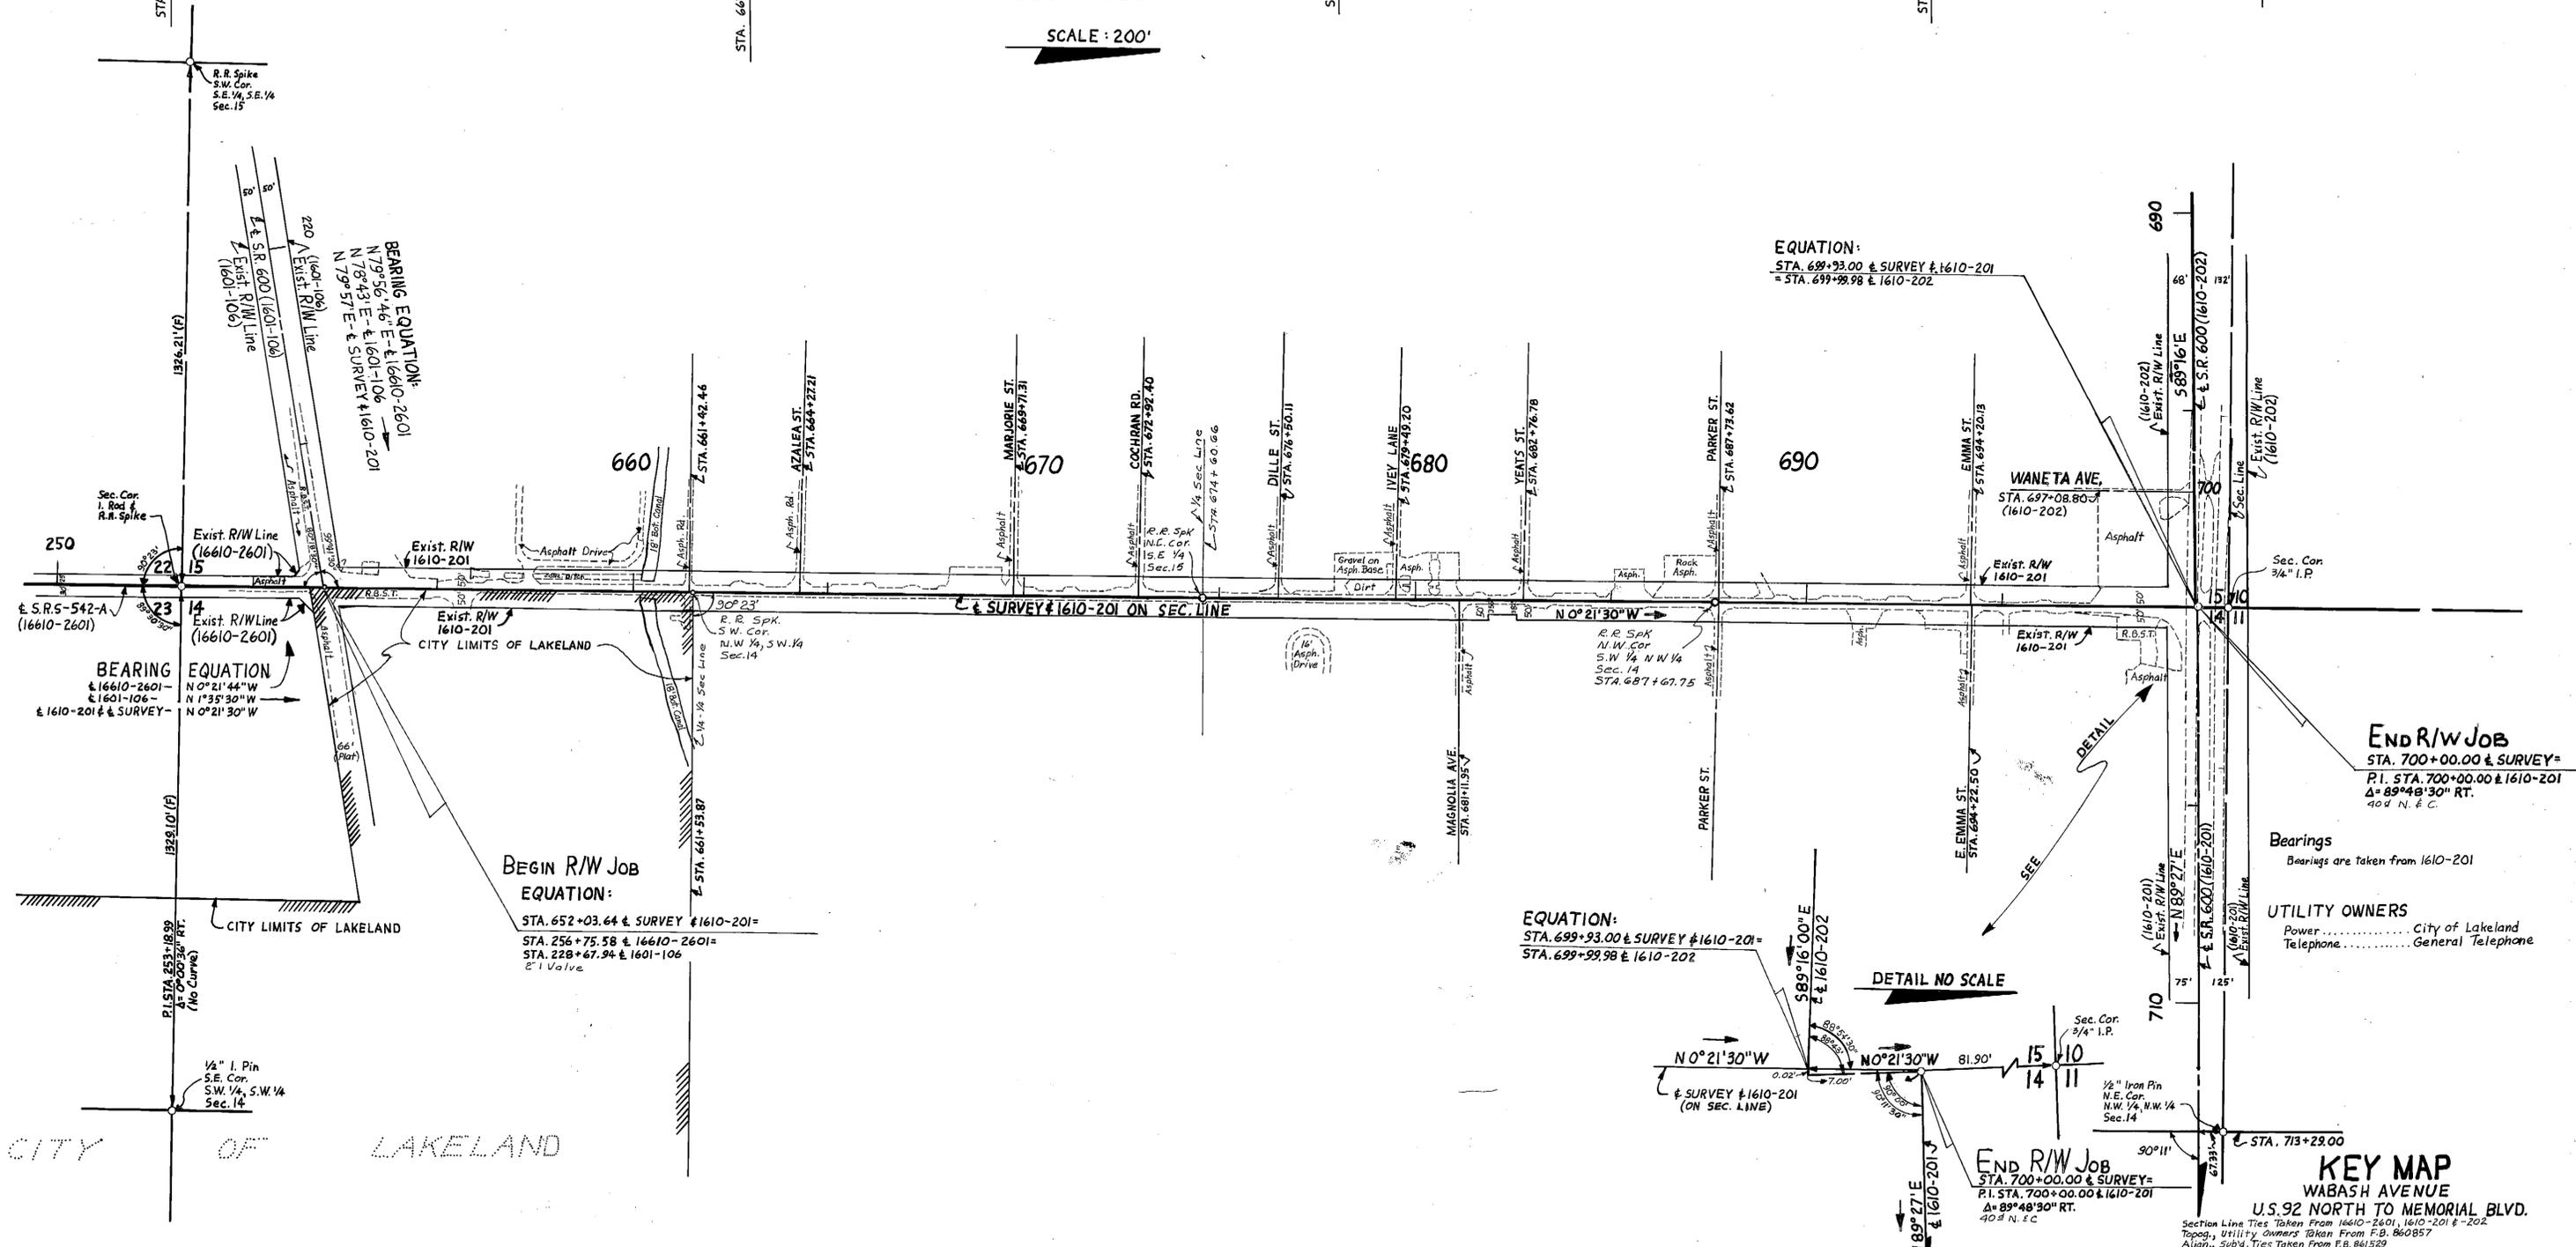


CITY OF LAKELAND

END R/W JOB
 STA. 700+00.00 & SURVEY # 1610-201
 P.I. STA. 700+00.00 & 1610-201
 Δ = 89° 48' 30" RT.
 40' N. E. C.

UTILITY OWNERS
 Power City of Lakeland
 Telephone General Telephone

Bearings
 Bearings are Taken from 1610-201

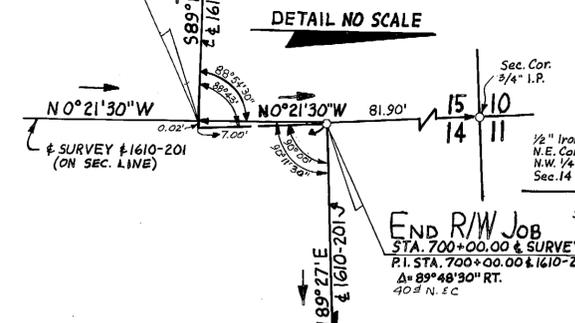


KEY MAP
 WABASH AVENUE
 U.S. 92 NORTH TO MEMORIAL BLVD.

Section Line Ties Taken From 16610-2601, 1610-201 & 1610-202
 Topog., Utility Owners Taken From F.B. 860857
 Align., Sub'd. Ties Taken From F.B. 861529

STATE OF FLORIDA STATE ROAD DEPARTMENT			
RIGHT OF WAY MAP			
STATE ROAD NO. 600 B.		POLK COUNTY	
BY	DATE	APPROVED BY	DATE
DRAWN C. U. K.	6-18-68	<i>E. J. T.</i>	6-20-68
TRACKED E. J. T.	6-20-68	DISTRICT ENGINEER	
CHECKED D. C.	6-24-68	<i>E. J. T.</i>	6-26-68
COMPARED		ENGINEER OF RIGHTS OF WAY	
INDEXED		STATE HIGHWAY ENGINEER	
add Land Line L	EJT-mhc	7-15-68	
add Sec. Cor. Ties	CUN-mhc	7-1-68	
REVISION	BY	DATE	

WEBSTER & OMOHUNDRO EST. LANDS
 Filed March 17, 1915; P.B. 3 B, Pg. 81
 (No Block No on Plat; No Dimension on Plat)
 (No Street Name on Plat)

T28S~R23E
 SCALE: 50'

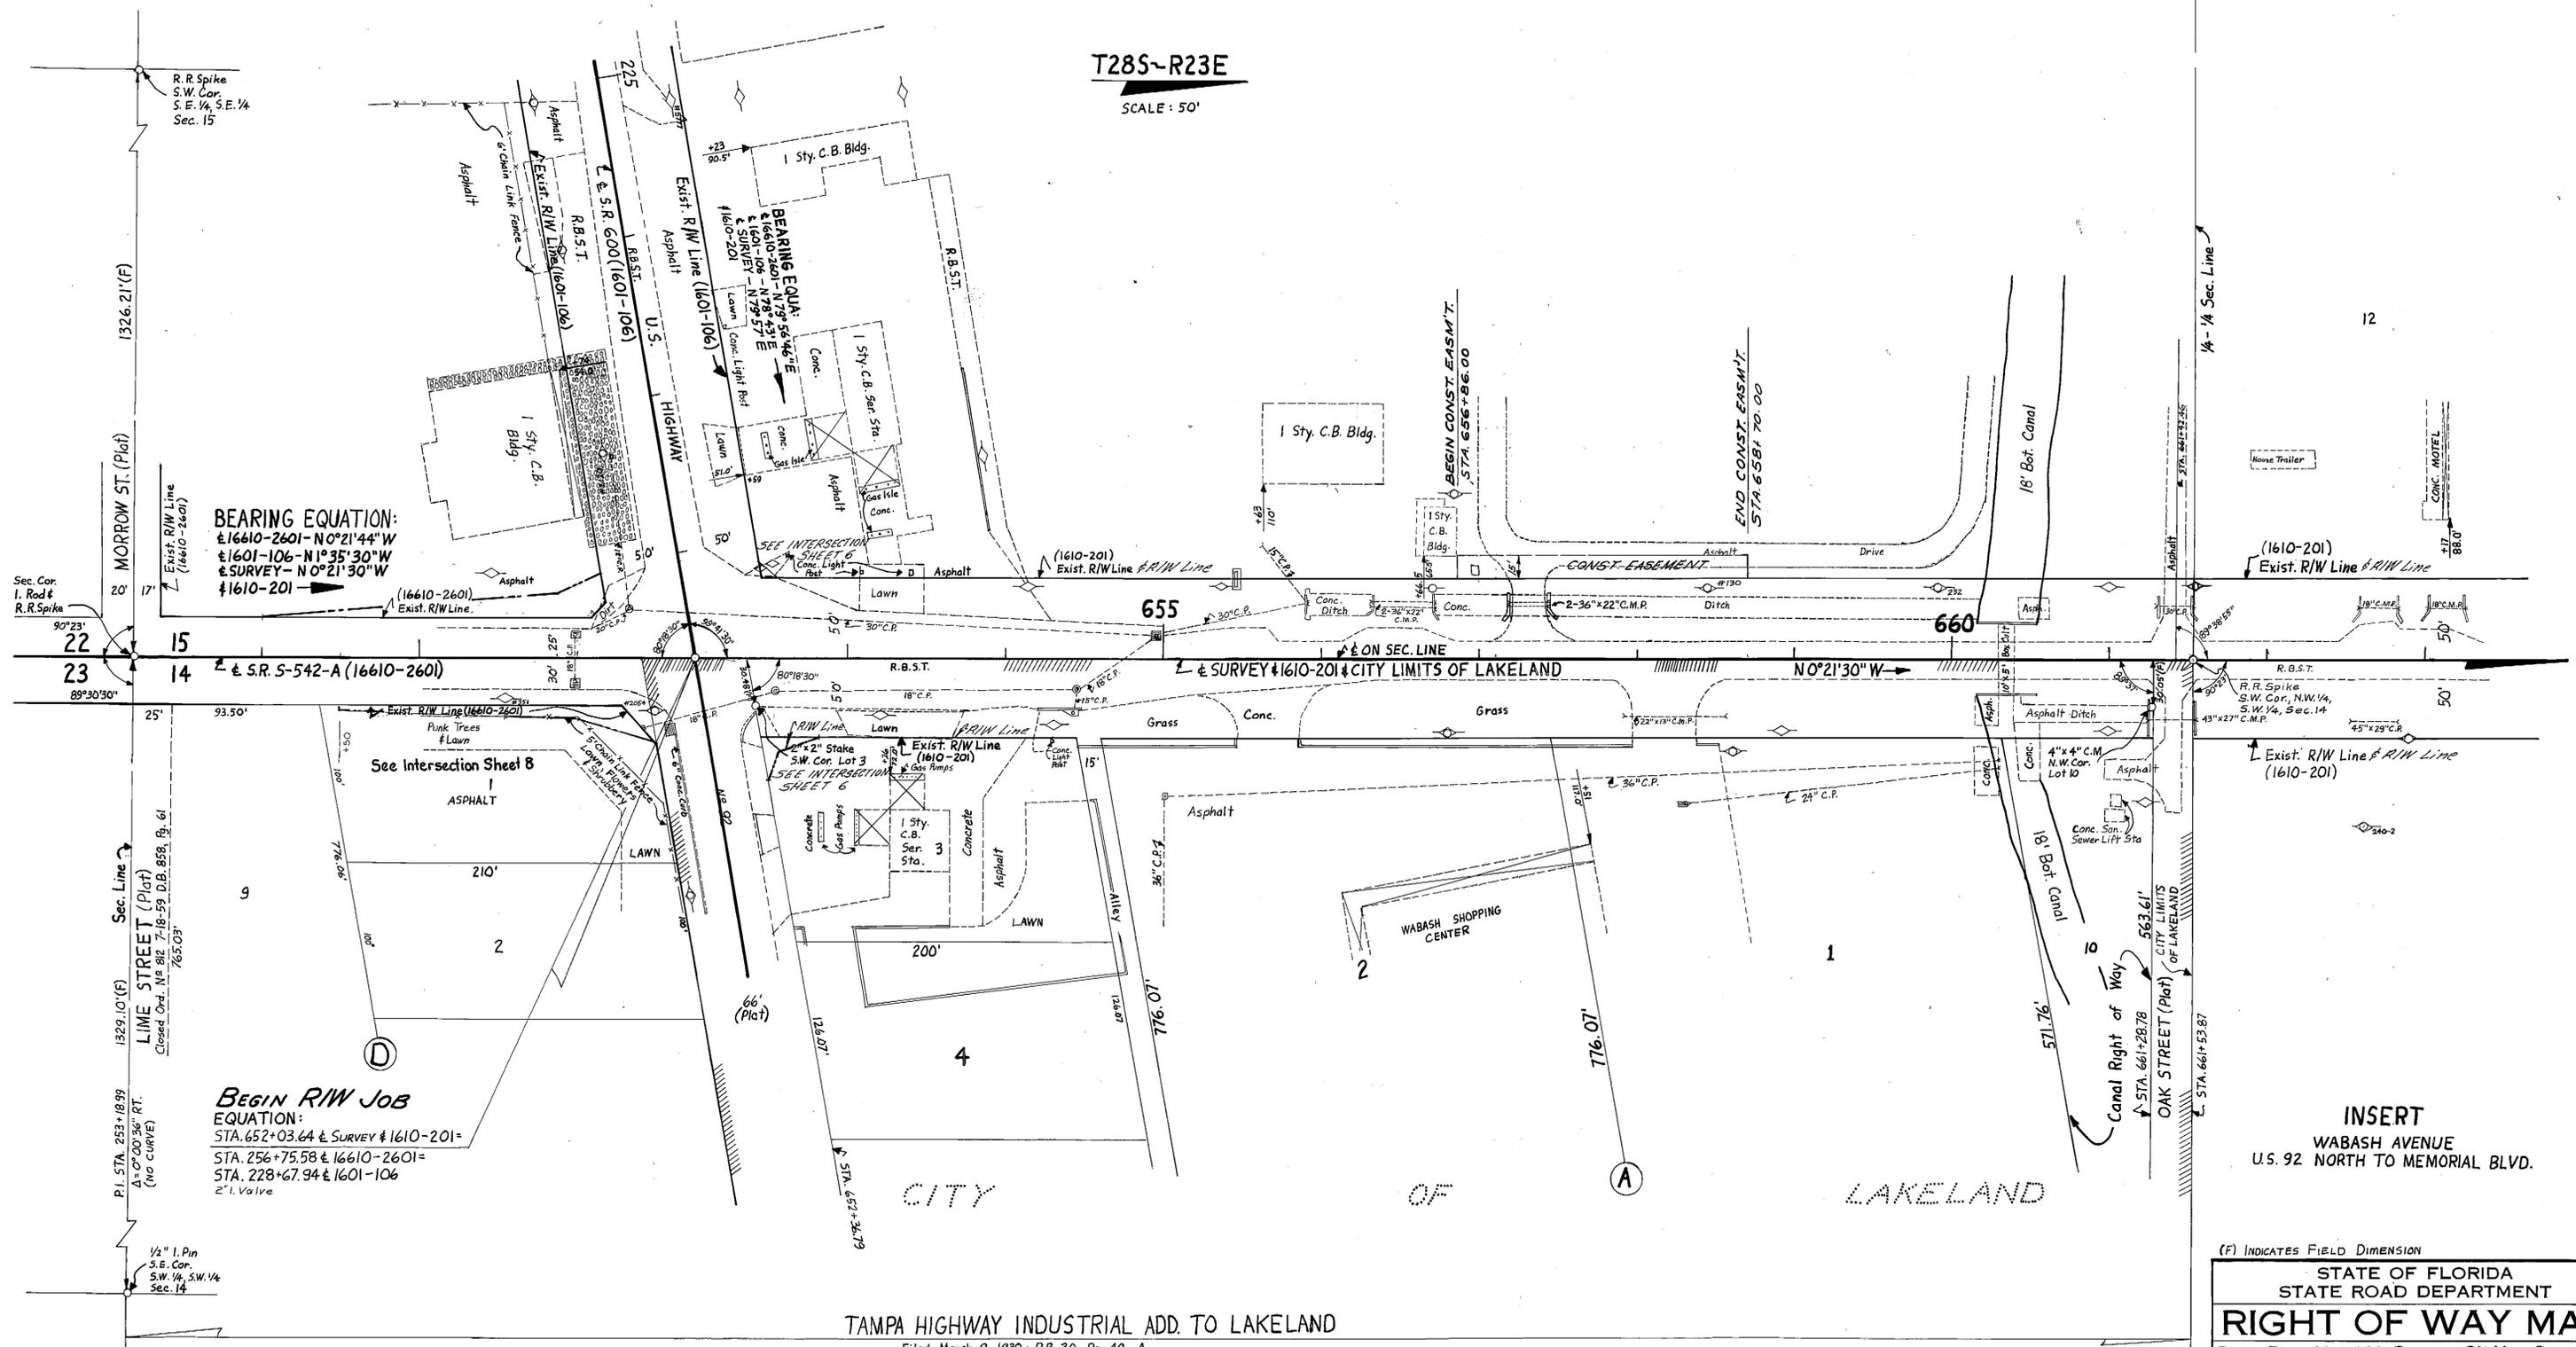

INSERT
 WABASH AVENUE
 U.S. 92 NORTH TO MEMORIAL BLVD.

TAMPA HIGHWAY INDUSTRIAL ADD. TO LAKELAND
 Filed March 9, 1938; P.B. 30, Pg. 49-A

(F) INDICATES FIELD DIMENSION

STATE OF FLORIDA		STATE ROAD DEPARTMENT	
RIGHT OF WAY MAP			
STATE ROAD NO. 600 B		POLK COUNTY	
BY	DATE	APPROVED BY	DATE
DRAWN	C.U.K. 6-21-68	<i>E. J. T.</i>	6-25-68
TRACED	E.J.T. 6-25-68		
CHECKED	D.C. 7-9-68		
COMPARED			
INDEXED			

ENGINEER OF RIGHTS OF WAY
 STATE HIGHWAY ENGINEER

WEBSTER & OMOHUNDRO EST. LANDS
 Filed March 17, 1915; P.B. 38, Pg. 81
 (No Block No on Plat; No Dimension on Plat)
 (No Street Name on Plat)




WALTER W. MANLEY ADDITION
 Filed Nov. 19, 1952; P.B. 35, Pg. 15

WABASH HEIGHTS
 Filed March 31, 1950; P.B. 34, Pg. 9
 (No Block No on Plat)

WEBSTER & OMOHUNDRO EST. LANDS
 Filed March 17, 1915; P.B. 38, Pg. 81
 (No Block No on Plat; No Dimension on Plat)
 (No Street Name on Plat)

T285-R23E
 SCALE: 1"=50'

MELODY HEIGHTS
 Filed Feb. 28, 1956; P.B. 39, Pg. 33

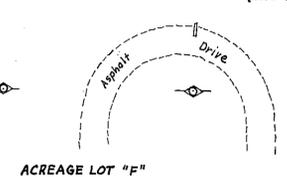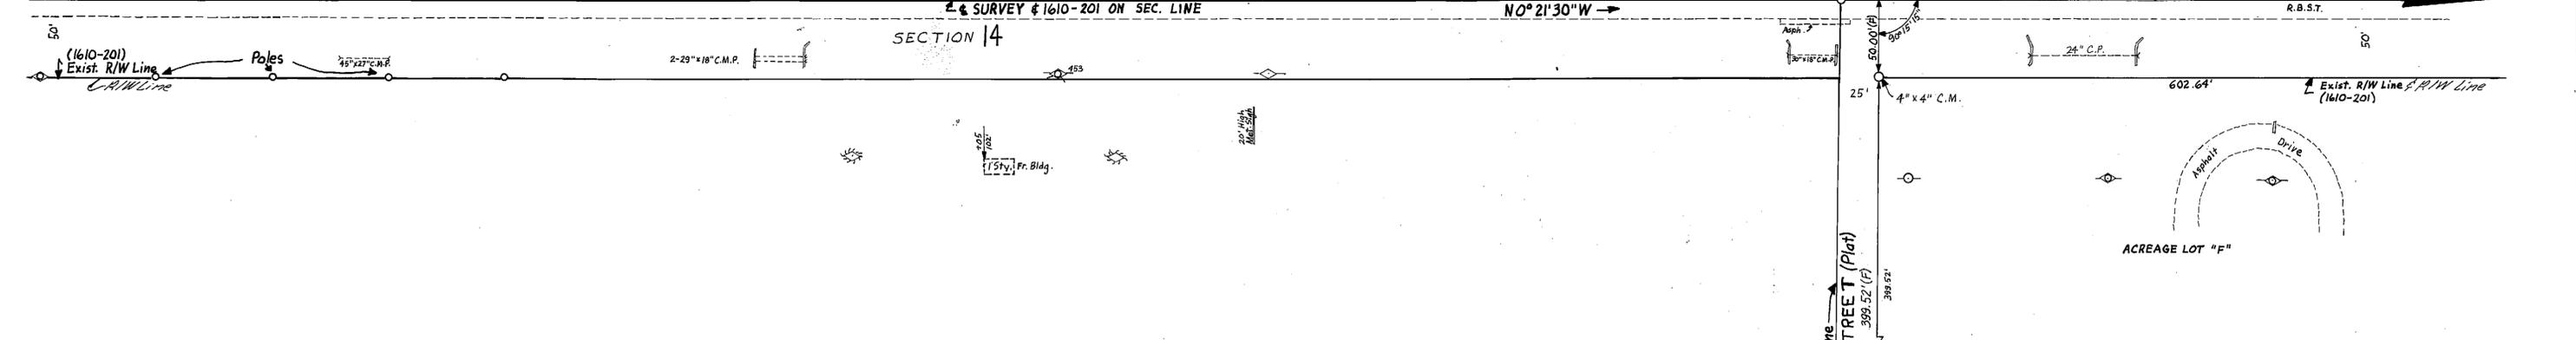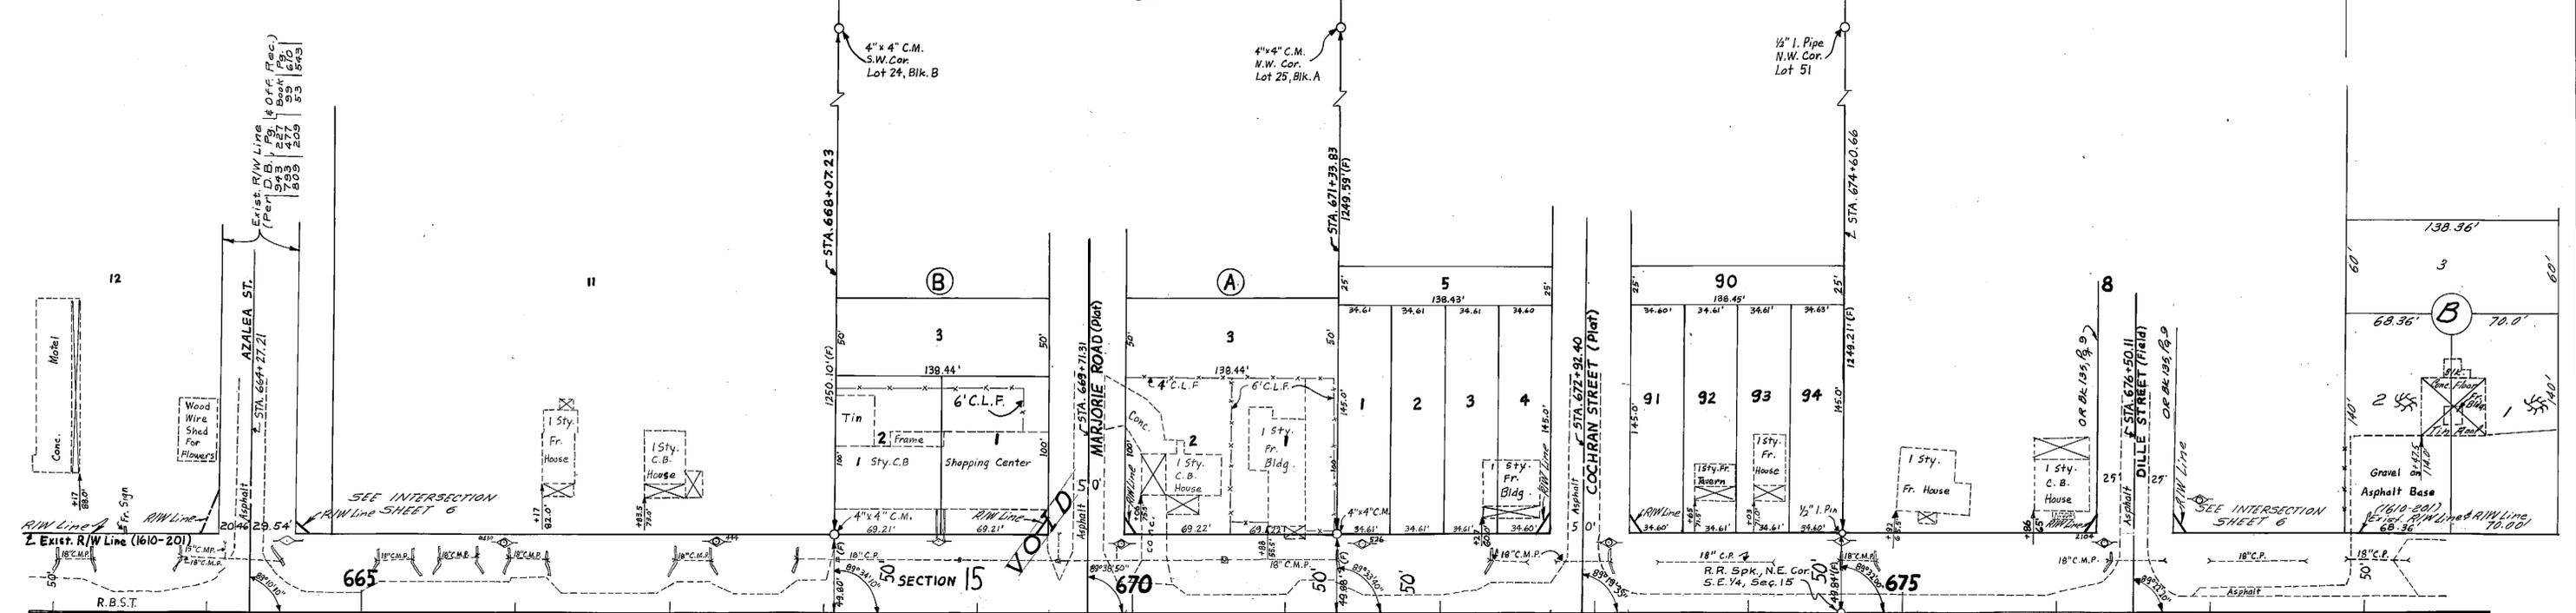

SKYLINE ACRES
 Filed Sept. 21, 1956; P.B. 40, Pg. 33

INSERT
WABASH AVENUE
 U.S. 92 NORTH TO MEMORIAL BLVD.

(F) Indicates Field Dimension


STATE OF FLORIDA STATE ROAD DEPARTMENT			
RIGHT OF WAY MAP			
STATE ROAD NO. 600 B		POLK COUNTY	
BY	DATE	APPROVED BY	DATE
C.U.K.	6-24-68	<i>E. J. T.</i>	
TRACED	E.J.T.	6-25-68	
CHECKED	D.C.	7-9-68	
COMPARED			
INDEXED			

DISTRICT ENGINEER
 ENGINEER OF RIGHTS OF WAY
 STATE HIGHWAY ENGINEER

ROANOKE HILLS SUBDIVISION
Filed Sept. 30, 1925, P.B. 13, Pg. 37

T28S~R23E

Scale: 50'

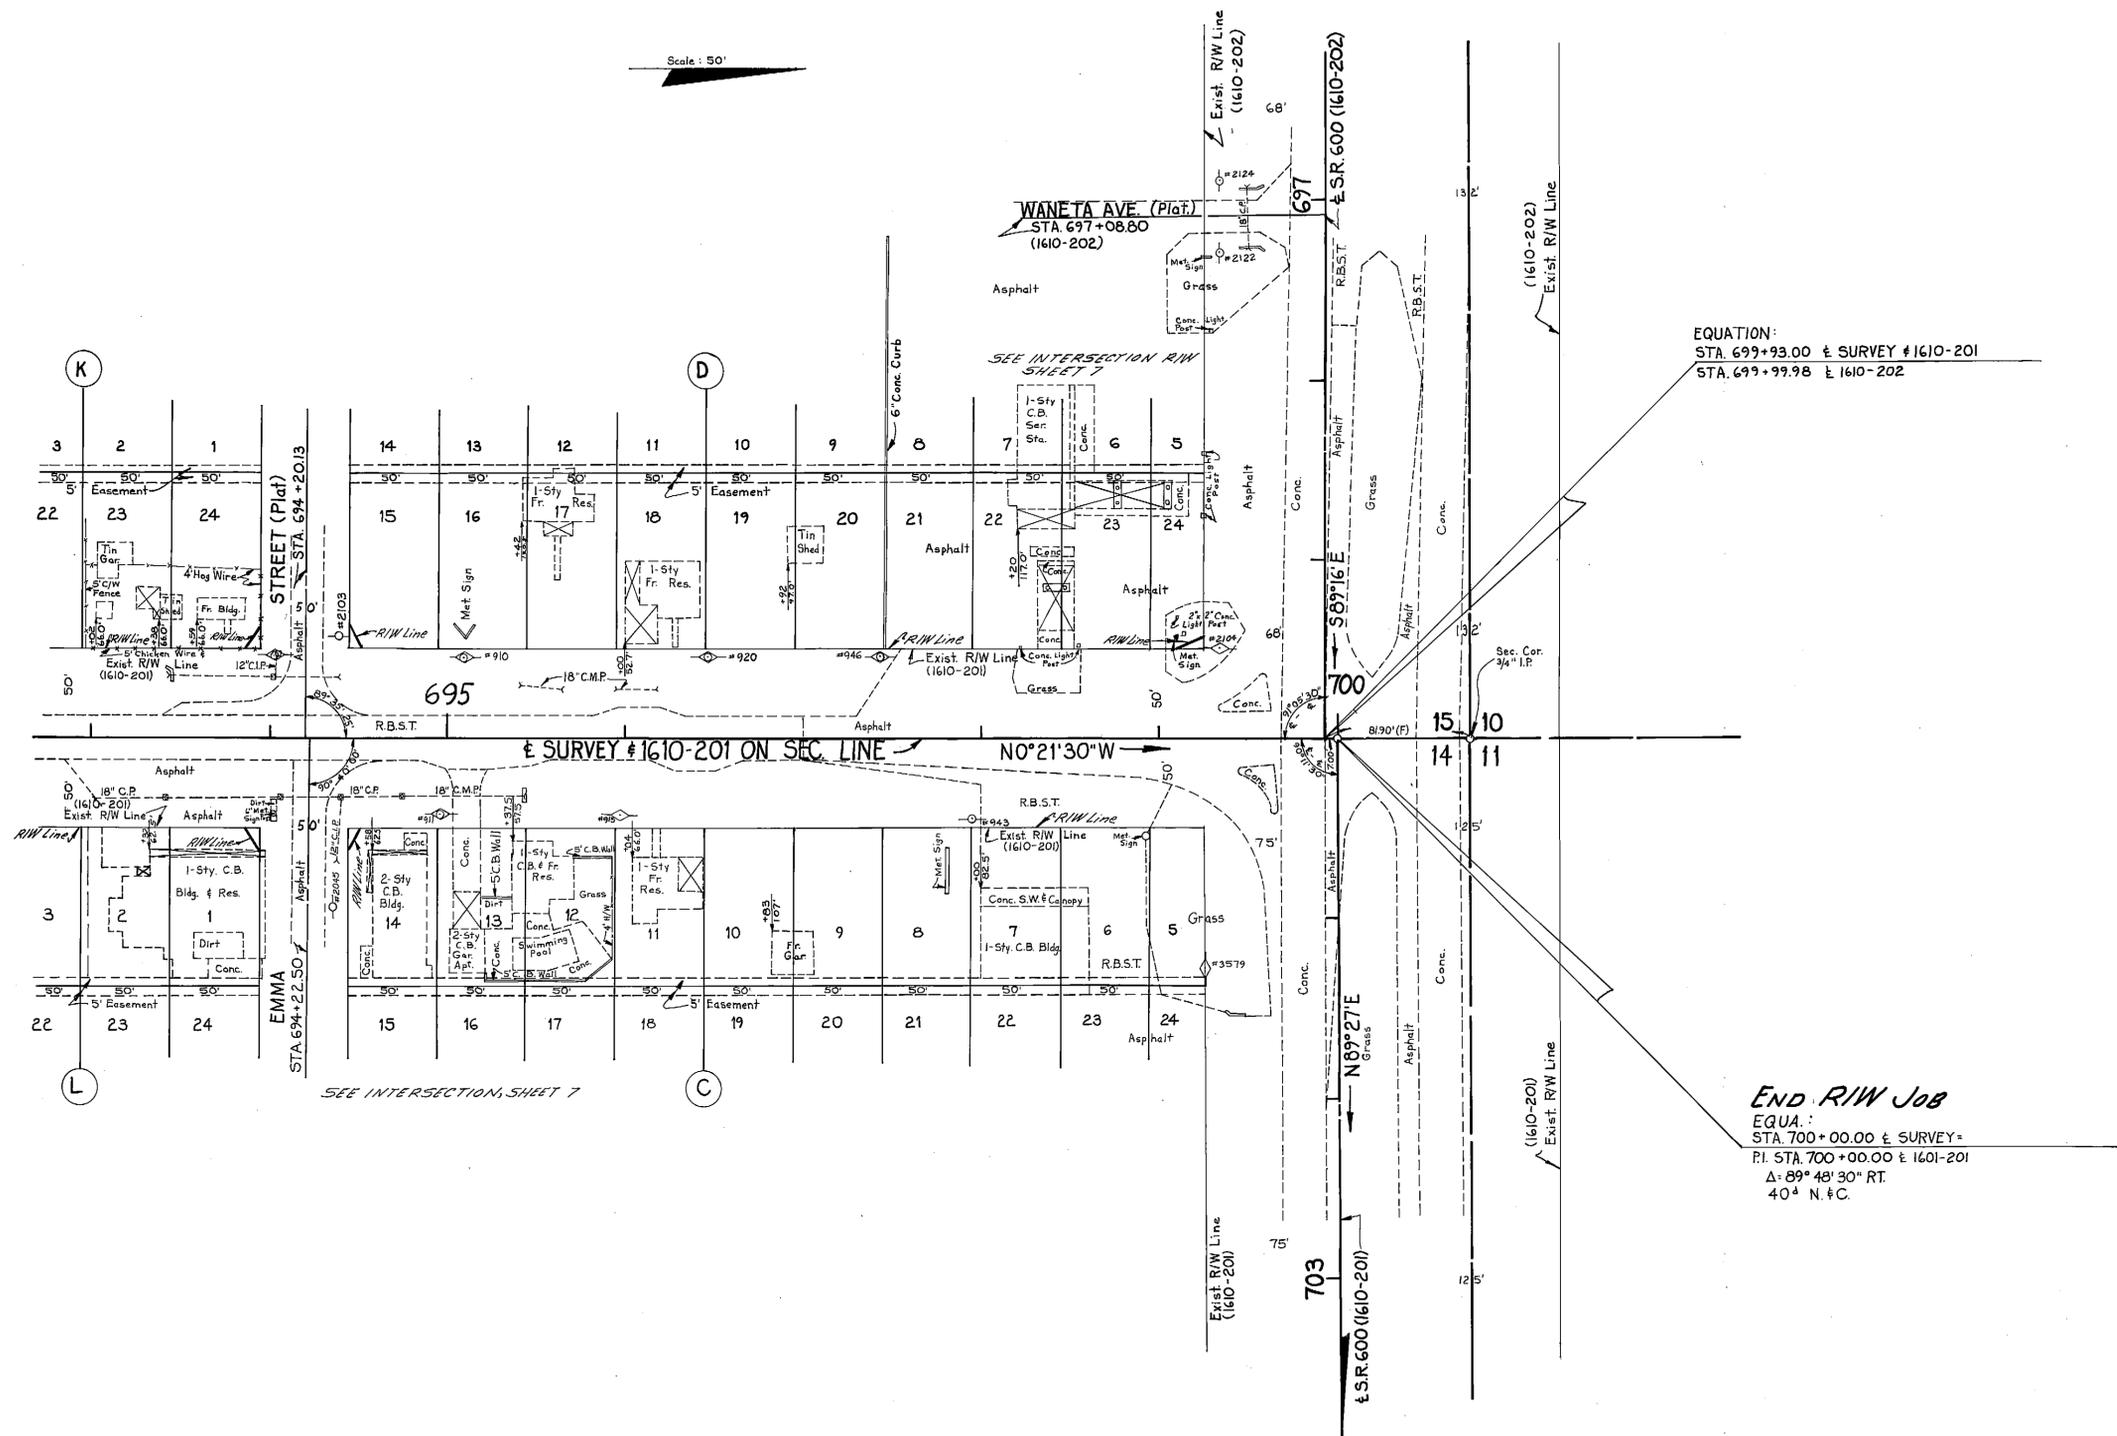

EQUATION:
STA. 699+93.00 & SURVEY #1610-201
STA. 699+99.98 & 1610-202

END RIW JOB

EQUA.:
STA. 700+00.00 & SURVEY #
P.I. STA. 700+00.00 & 1601-201
Δ 89° 48' 30" RT.
40' N. F.C.

INSERT

WABASH AVENUE
U.S. 92 NORTH TO MEMORIAL BLVD.

ROANOKE HILLS SUBDIVISION
Filed Sept. 30, 1925 ; P.B. 13, Pg. 37


(F) Indicates Field Dimension

STATE OF FLORIDA STATE ROAD DEPARTMENT			
RIGHT OF WAY MAP			
STATE ROAD No. 600B		POLK COUNTY	
By	DATE	APPROVED BY	DATE
Drawn	C.U.K. 6-28-68	<i>E. P. Monte De Oca</i>	DISTRICT ENGINEER
Traced	R.E.T. 7-1-68		
Checked	D.C. Jul. 9/68	ENGINEER OF RIGHTS OF WAY	
Compared		STATE HIGHWAY ENGINEER	
Indexed			

T285-R23E
Scale: 20'


AIRPORT SUBDIVISION
P.B. 33, Pg. 4
(No Block N's on Plat)

ROANOKE HILLS SUB'D.
P.B. 13, Pg. 37

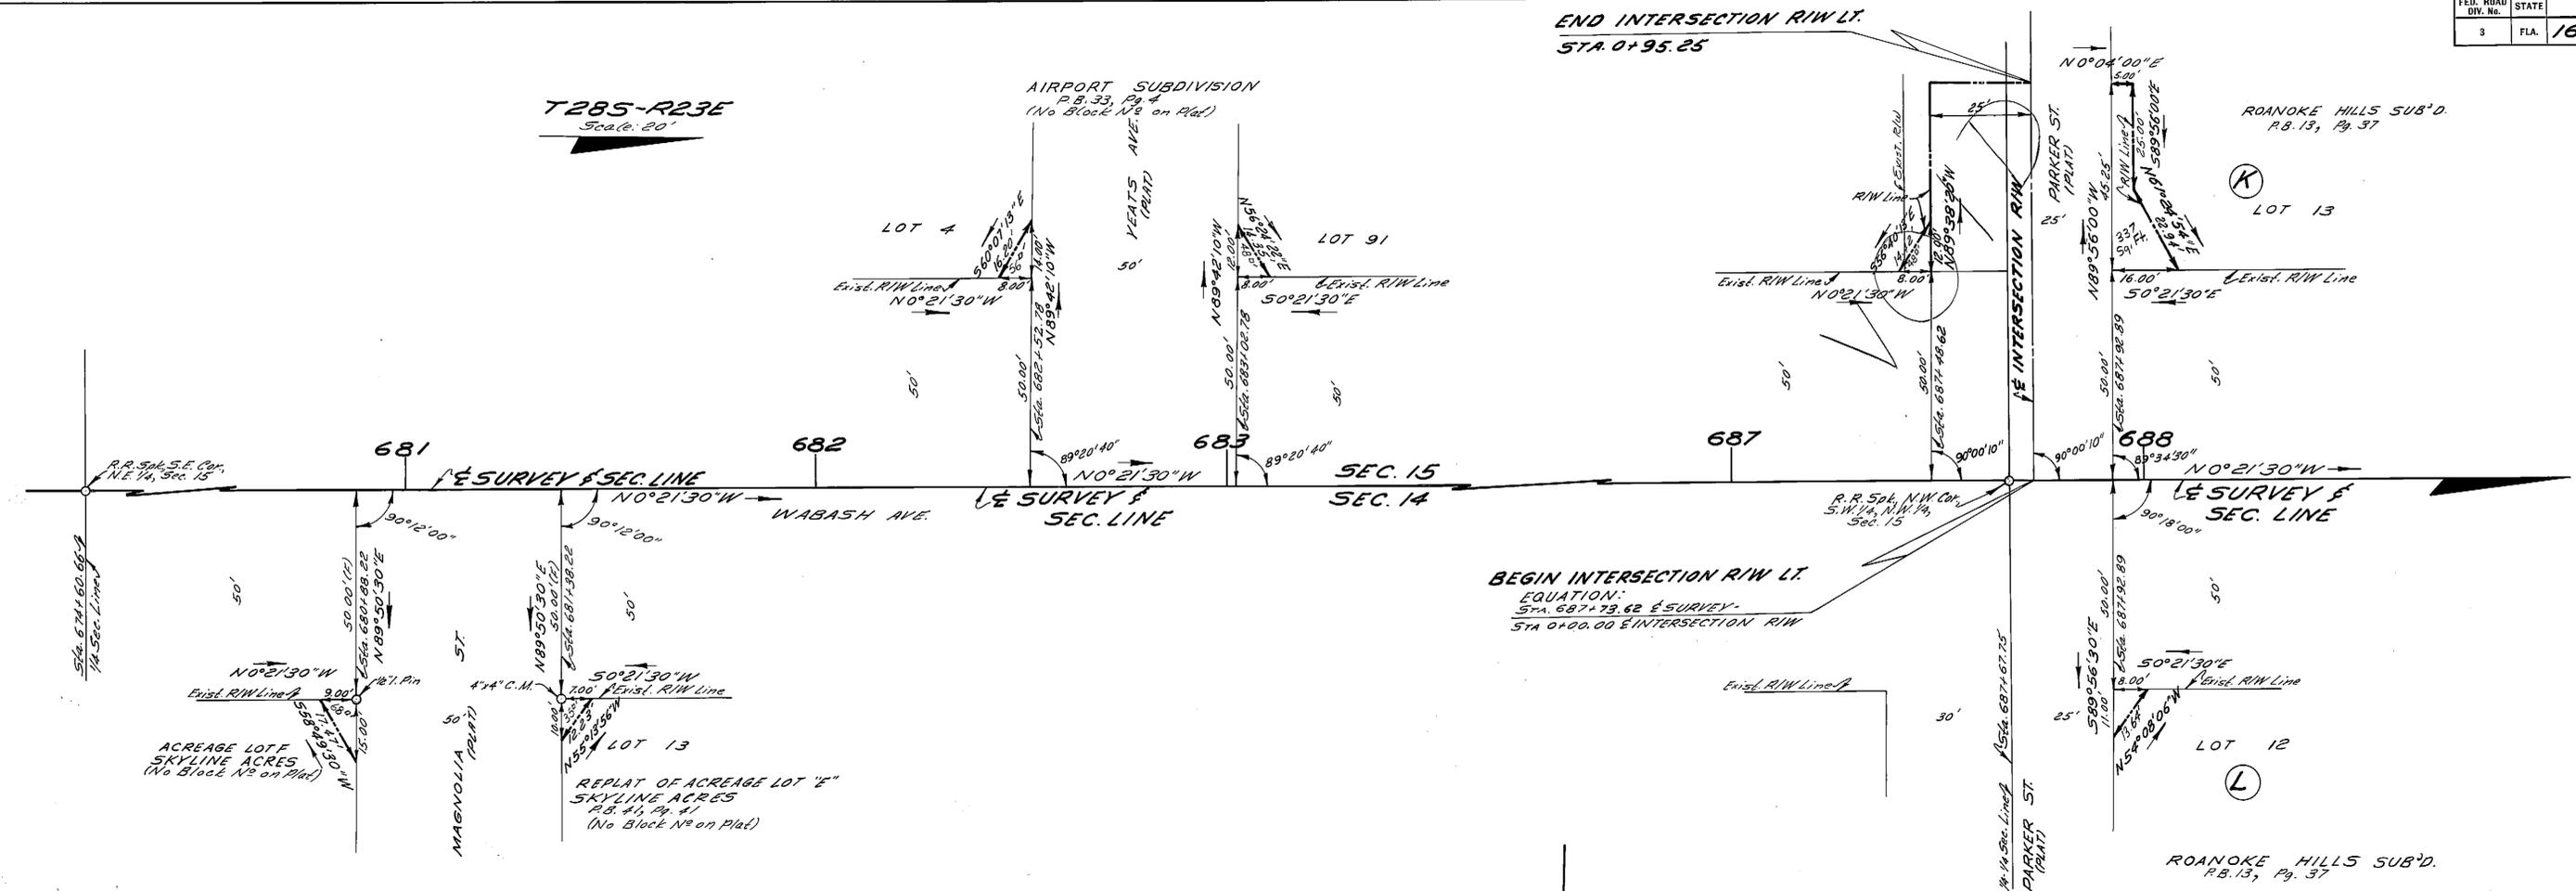


T285-R23E
Scale: 20'

ROANOKE HILLS SUBDIVISION
P.B. 13, Pg. 37

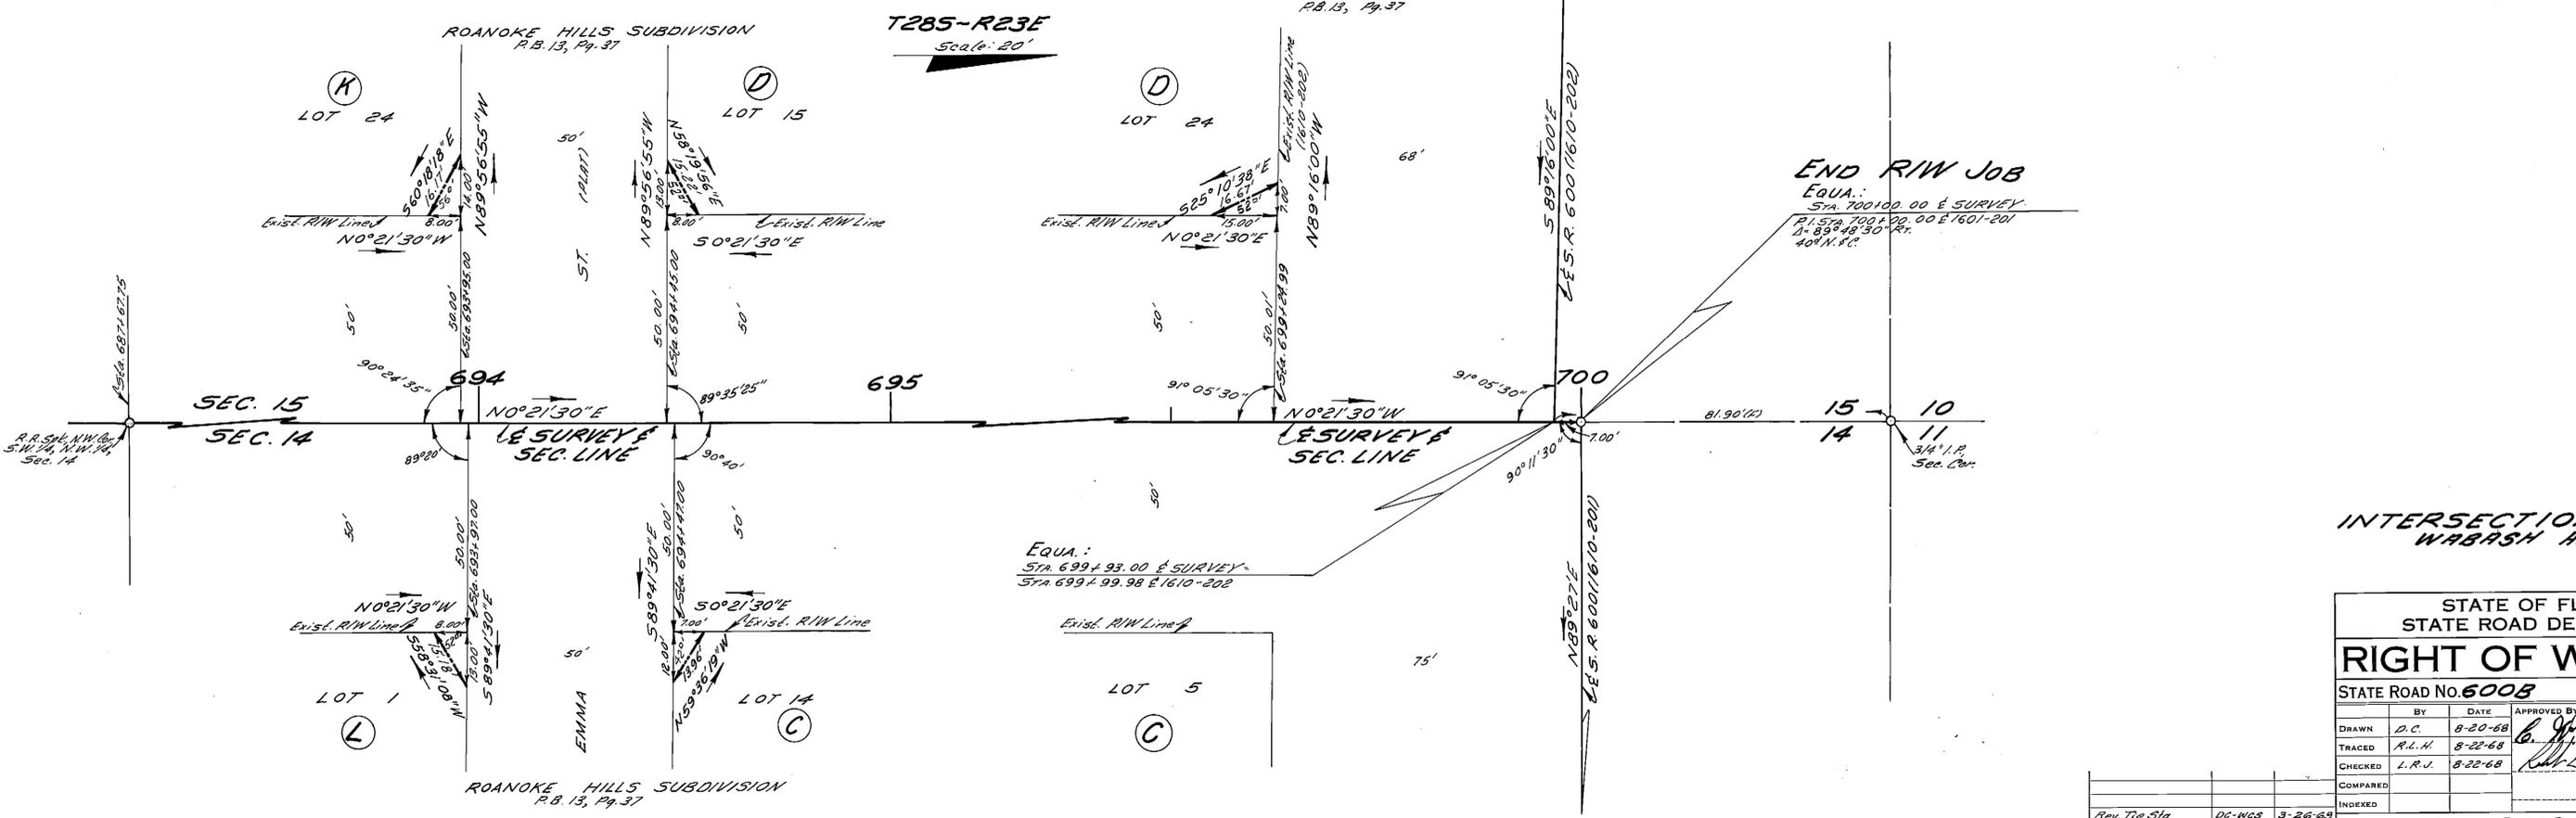

INTERSECTION RIW
WABASH AVENUE

STATE OF FLORIDA STATE ROAD DEPARTMENT			
RIGHT OF WAY MAP			
STATE ROAD No. 600B		POLK COUNTY	
BY	DATE	APPROVED BY	DATE
D.C.	8-20-68	<i>L. J. Woots De Oca</i>	
TRACED	R.L.H.	8-22-68	DISTRICT ENGINEER
CHECKED	L.R.V.	8-22-68	ENGINEER OF RIGHTS OF WAY
COMPARED			
INDEXED			
Rev. The Sta.	DC-WCS	3-26-69	STATE HIGHWAY ENGINEER
REVISION	BY	DATE	

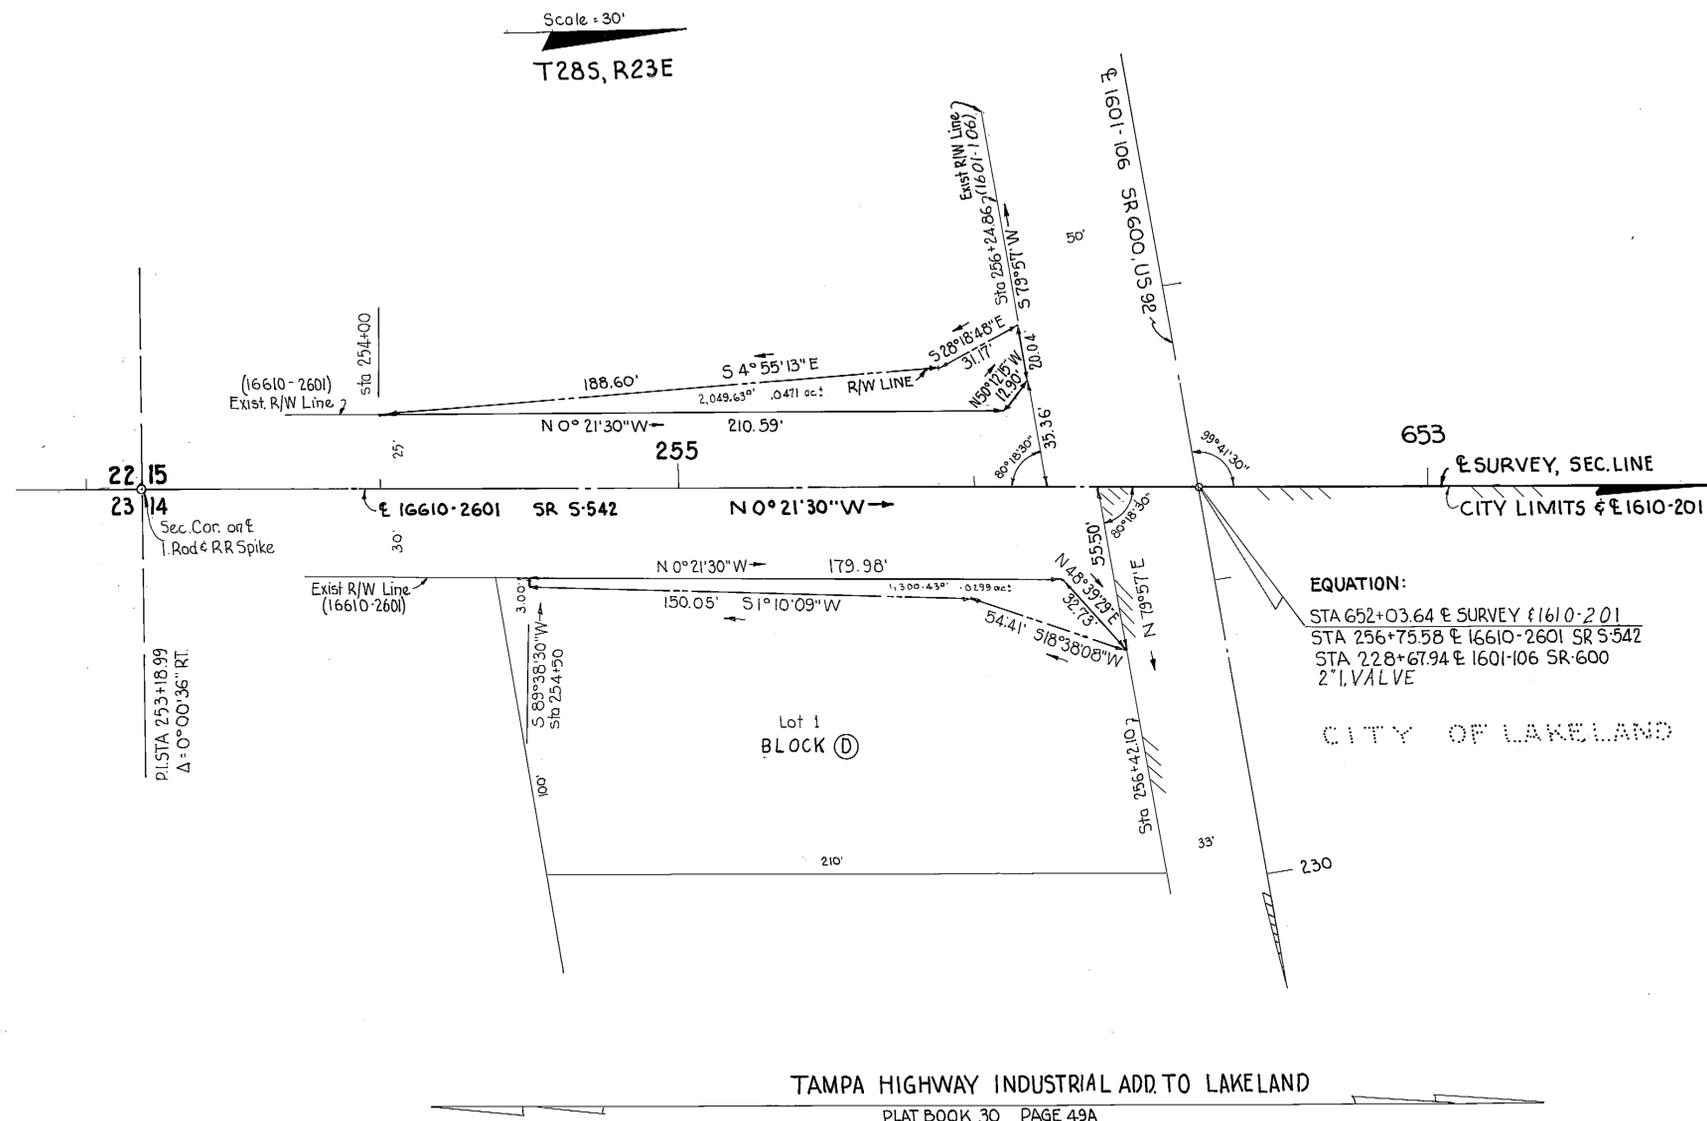

Scale = 30'
T28S, R23E

EQUATION:
 STA 652+03.64 E SURVEY 1610-201
 STA 256+75.58 E 16610-2601 SR 5-542
 STA 228+67.94 E 1601-106 SR-600
 2" VALVE

TAMPA HIGHWAY INDUSTRIAL ADD. TO LAKELAND
 PLAT BOOK 30 PAGE 49A

INTERSECTION R/W

STATE OF FLORIDA STATE ROAD DEPARTMENT			
RIGHT OF WAY MAP			
STATE ROAD No. 600B		POLK COUNTY	
BY	DATE	APPROVED BY	DATE
DRAWN W. J. P.	10-11-68	<i>Monte De Oca</i>	
TRACED W. J. P.	10-11-68		
CHECKED C. U. K.	10-14-68		
COMPARED			
INDEXED			

REVISION	BY	DATE	SECTION. 16100-2503	SHEET 8 OF
----------	----	------	---------------------	------------