




STATE OF FLORIDA DEPARTMENT OF TRANSPORTATION			
ROAD NO.	COUNTY	FPID	ROADWAY ID
SR 600	POLK	456252-1	16010000 (MP 2.950)

PUBLIX ENT


SHEET NO.

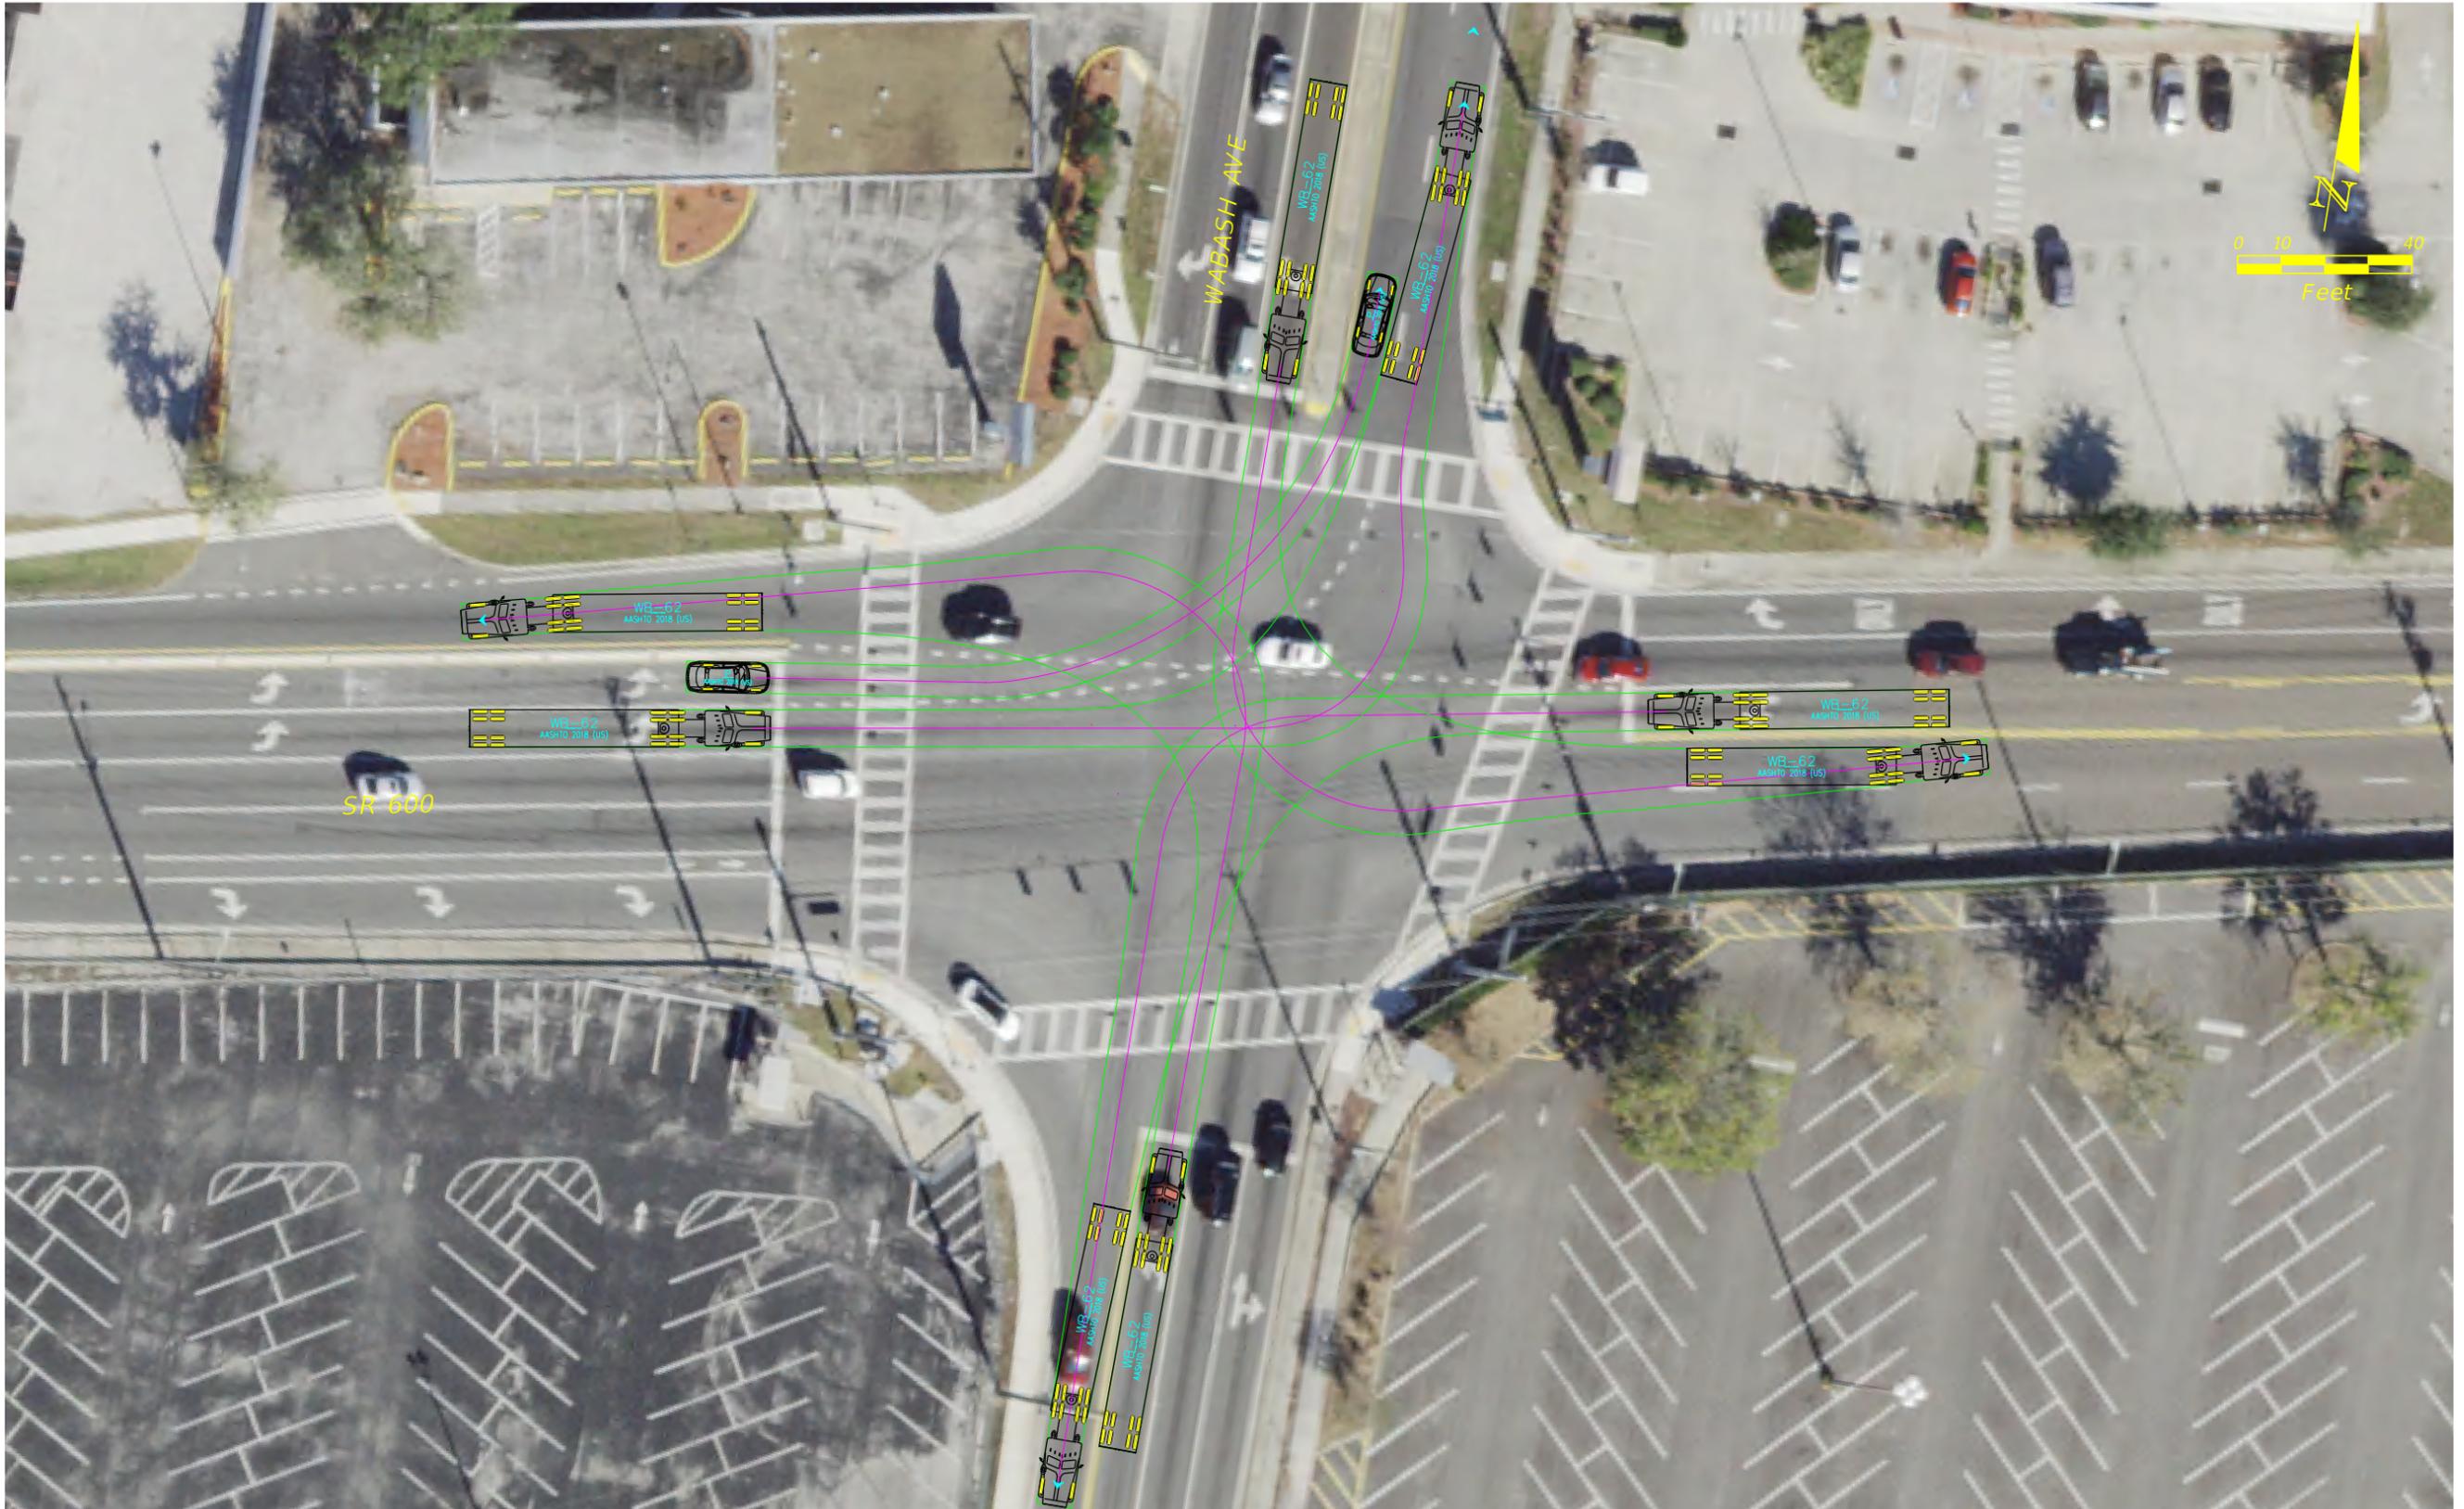

STATE OF FLORIDA DEPARTMENT OF TRANSPORTATION			
ROAD NO.	COUNTY	FPID	ROADWAY ID
SR 600	POLK	456252-1	16010000 (MP 4.131)

WABASH AVE

SHEET NO.

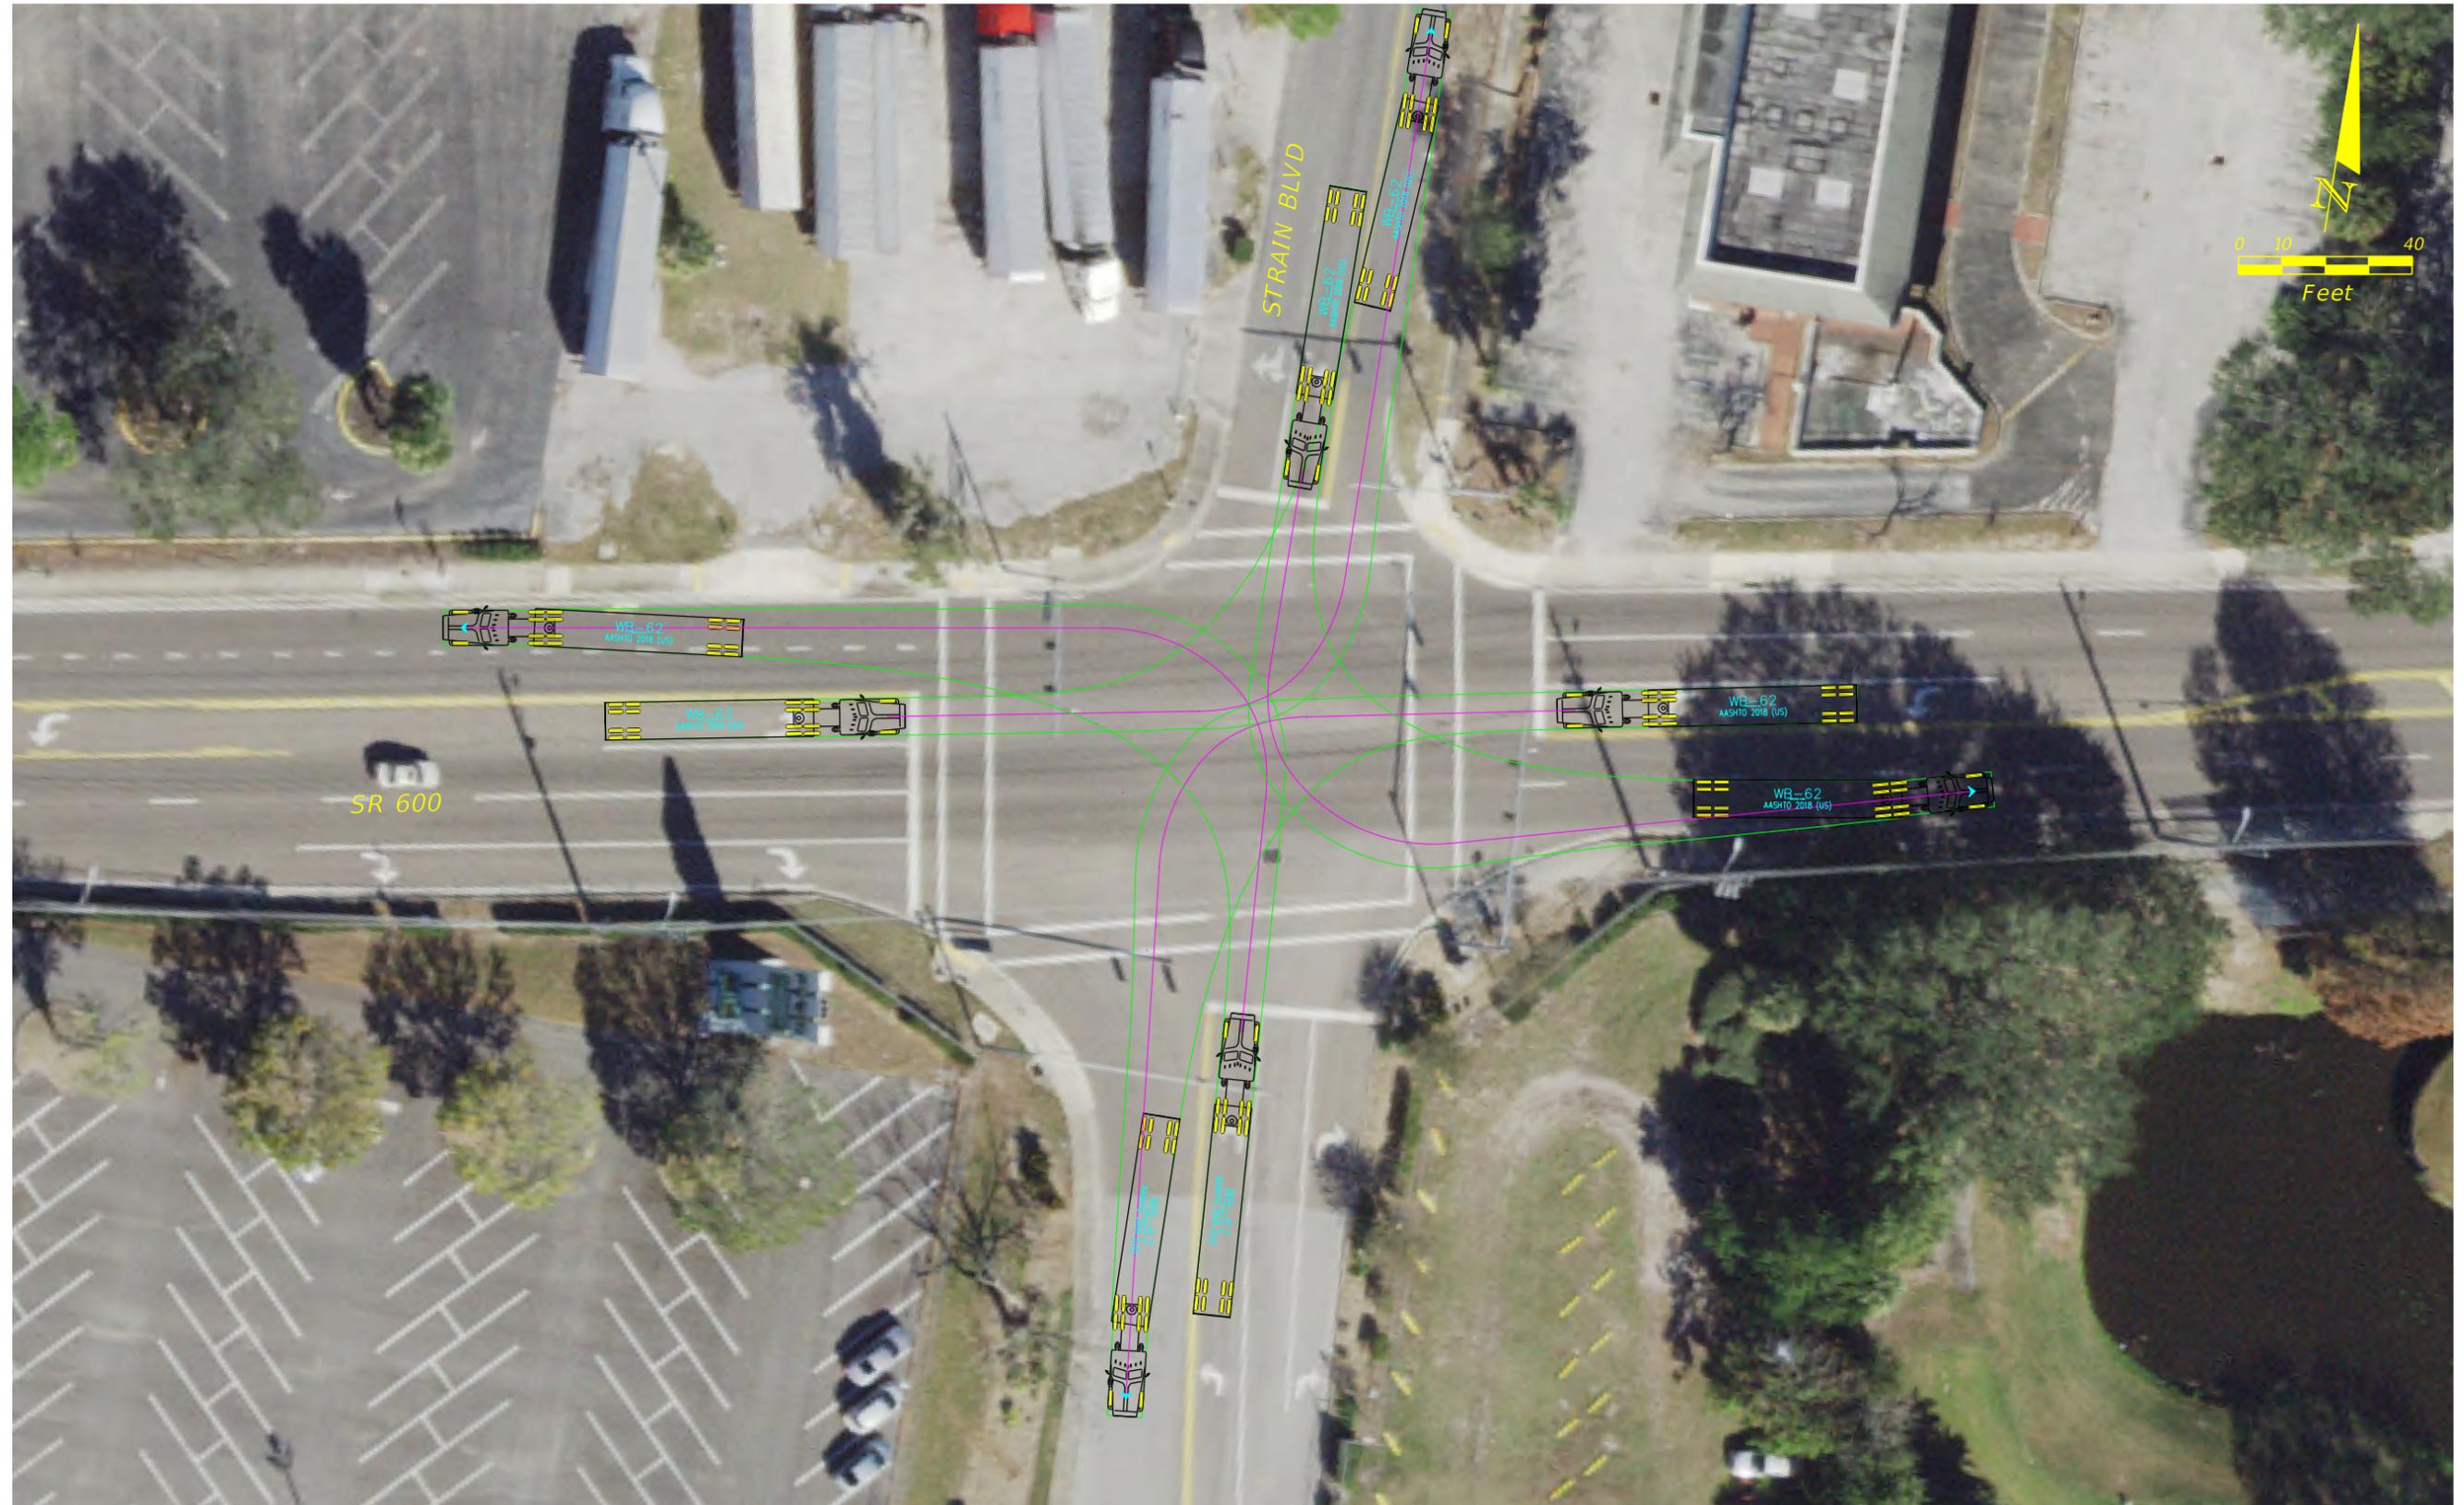

STATE OF FLORIDA DEPARTMENT OF TRANSPORTATION			
ROAD NO.	COUNTY	FPID	ROADWAY ID
SR 600	POLK	456252-1	16010000 (MP 4.288)

STRAIN BLVD

SHEET NO.



STATE OF FLORIDA DEPARTMENT OF TRANSPORTATION			
ROAD NO.	COUNTY	FPID	ROADWAY ID
SR 600	POLK	456252-1	16010000 (MP 4.732)

BRUNNELL PKWY

SHEET NO.