


TYPICAL GRADE SEPARATION
URBAN ARTERIAL OVER URBAN MAINLINE

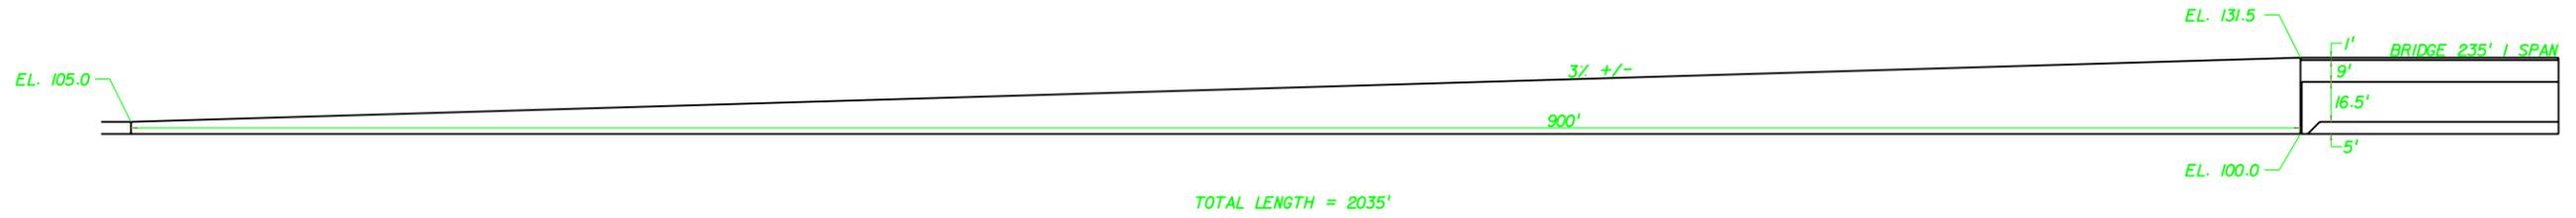

ReWall



Bridge

